



SIDE ELEVATION A-A

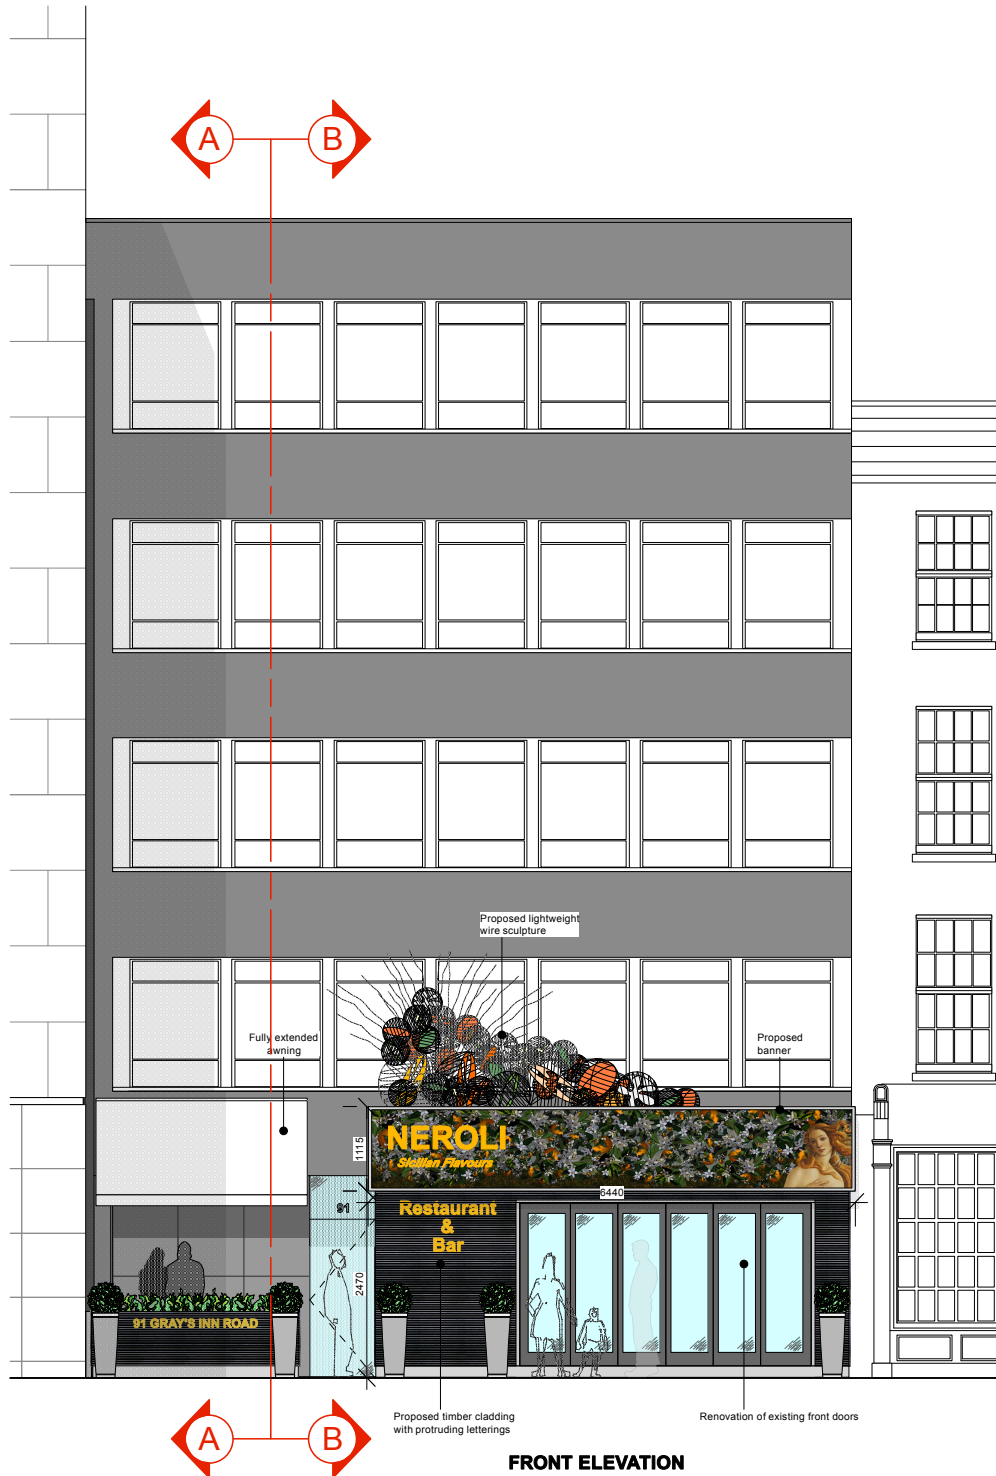

FRONT ELEVATION

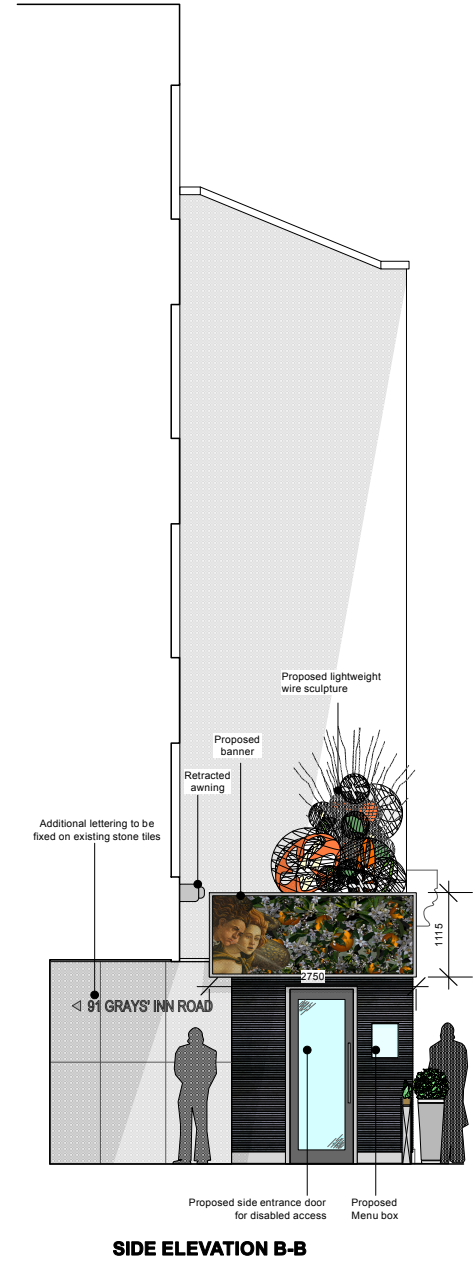

SIDE ELEVATION B-B

PROJECT TITLE
91-93 Grays Inn Road,
London WC1

DRAWING NAME
PROPOSED Elevations

DRAWN BY
Francesco Zafarana BSc Dip. Arch
Reg No. 077169D

CLIENT
ZFF
Creative Developments

DRAWING NO.
014- P

SCALE
1:100 @ A4