


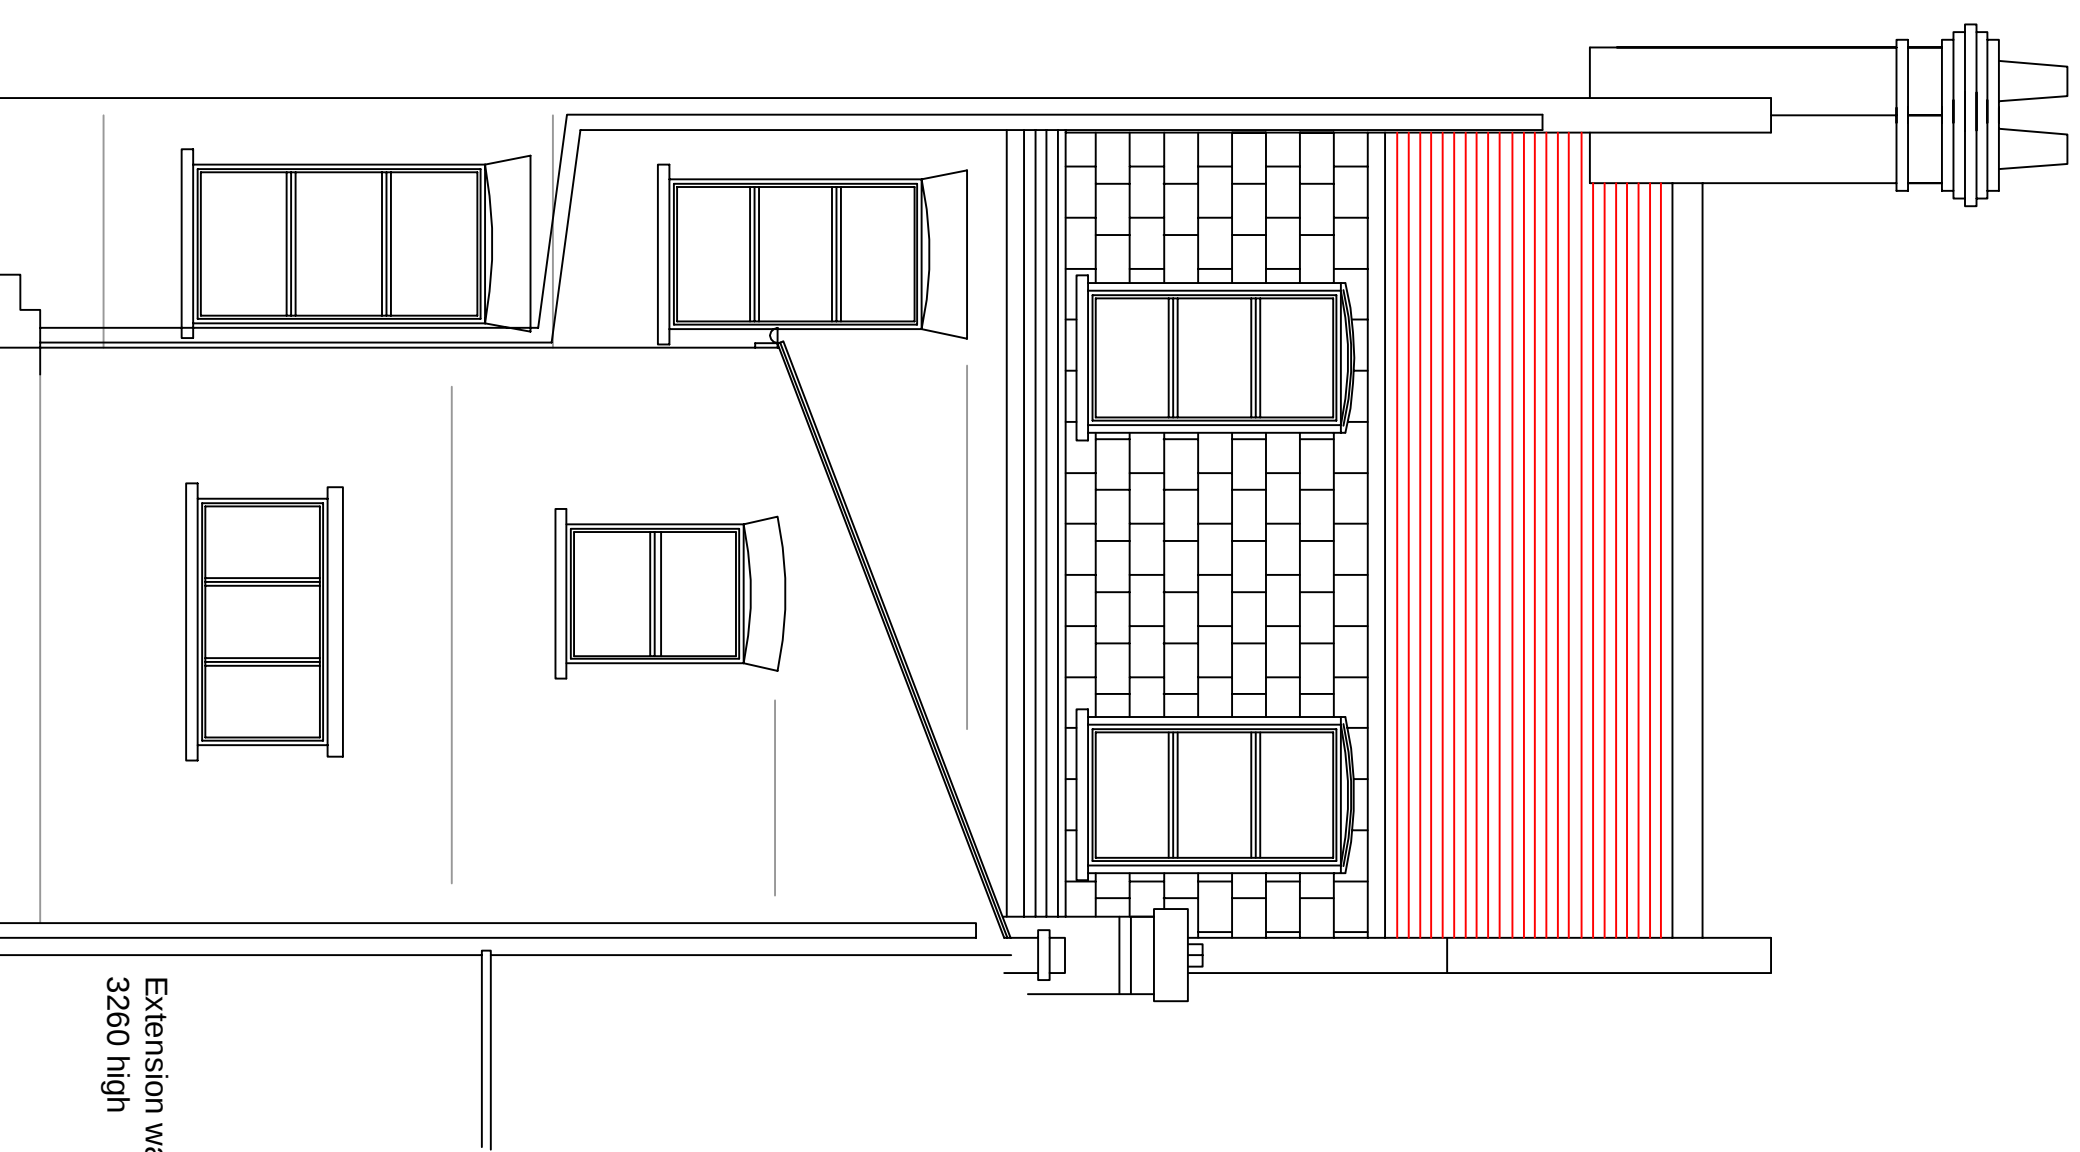


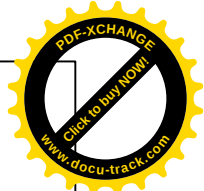


REAR ELEVATION

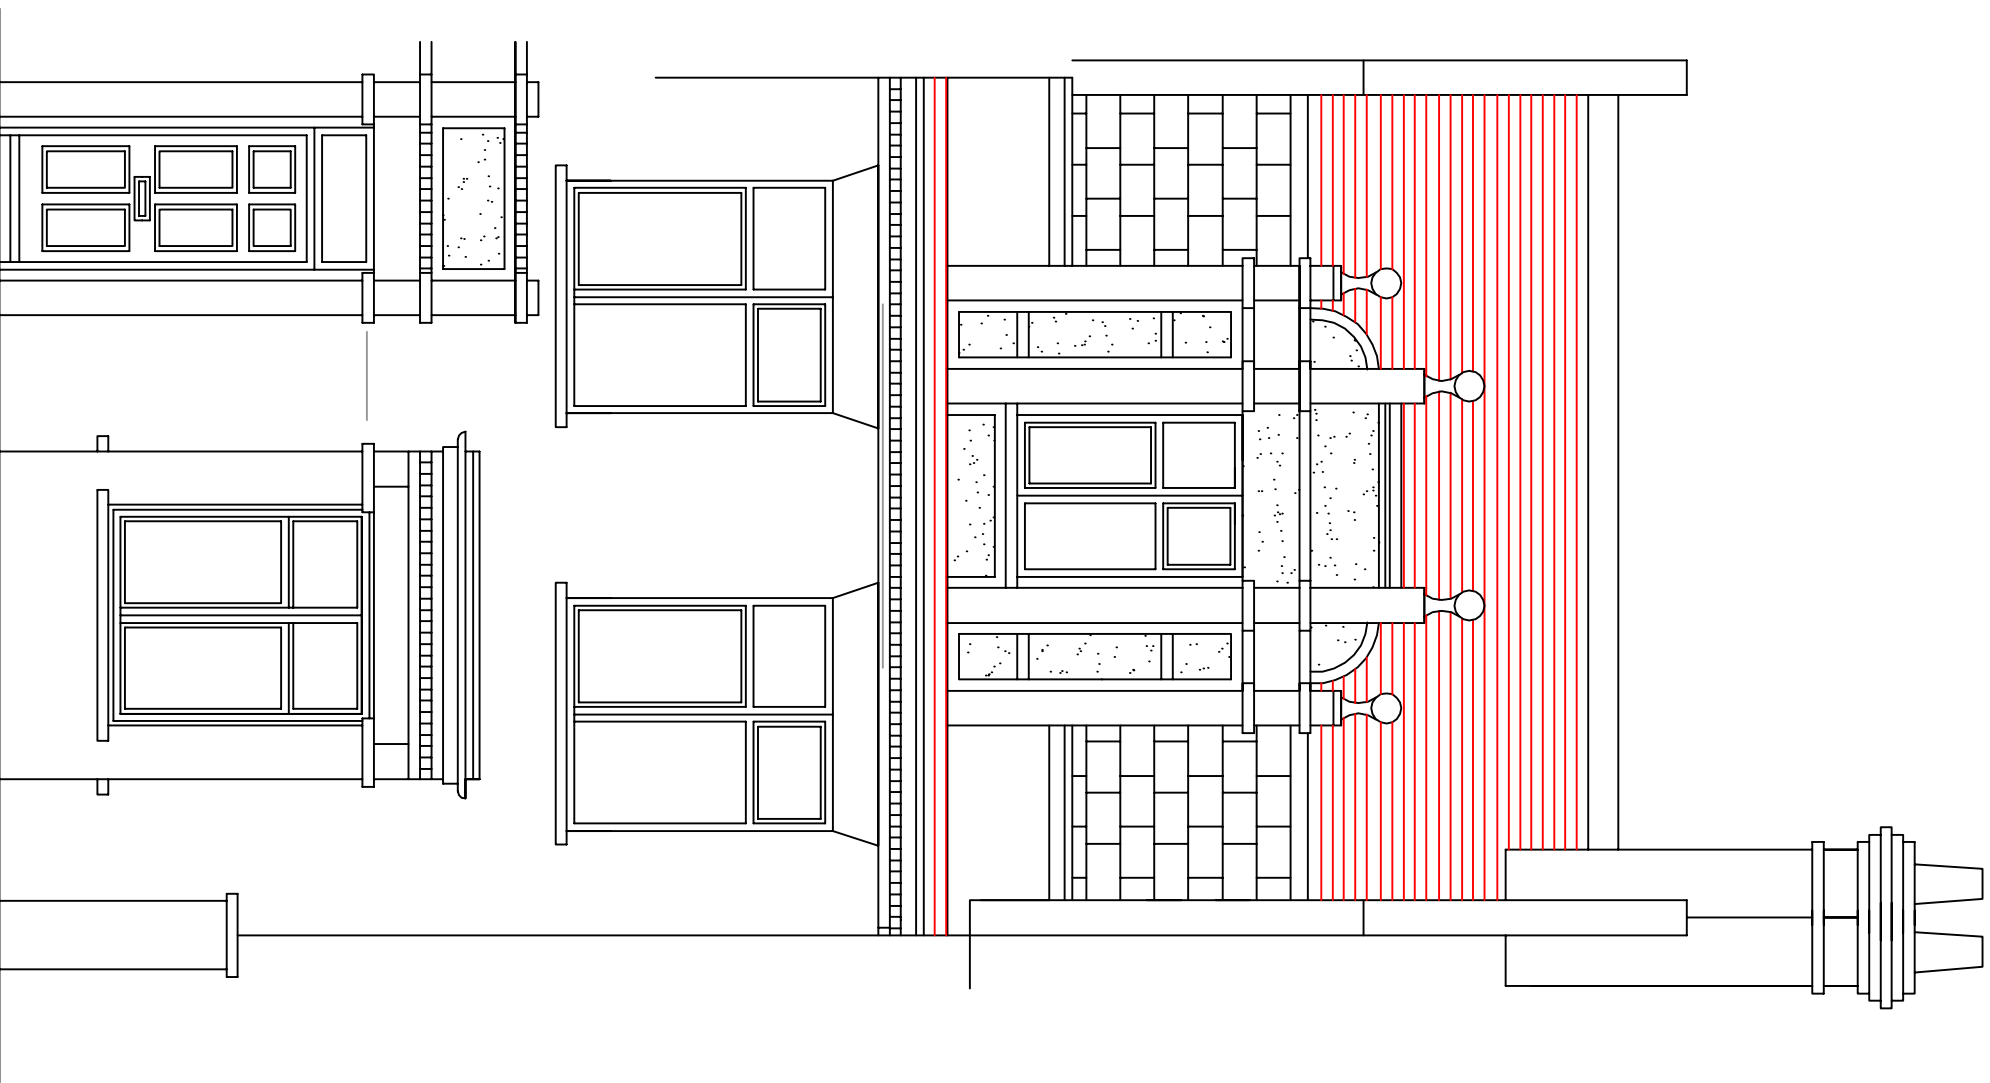

FRONT ELEVATION

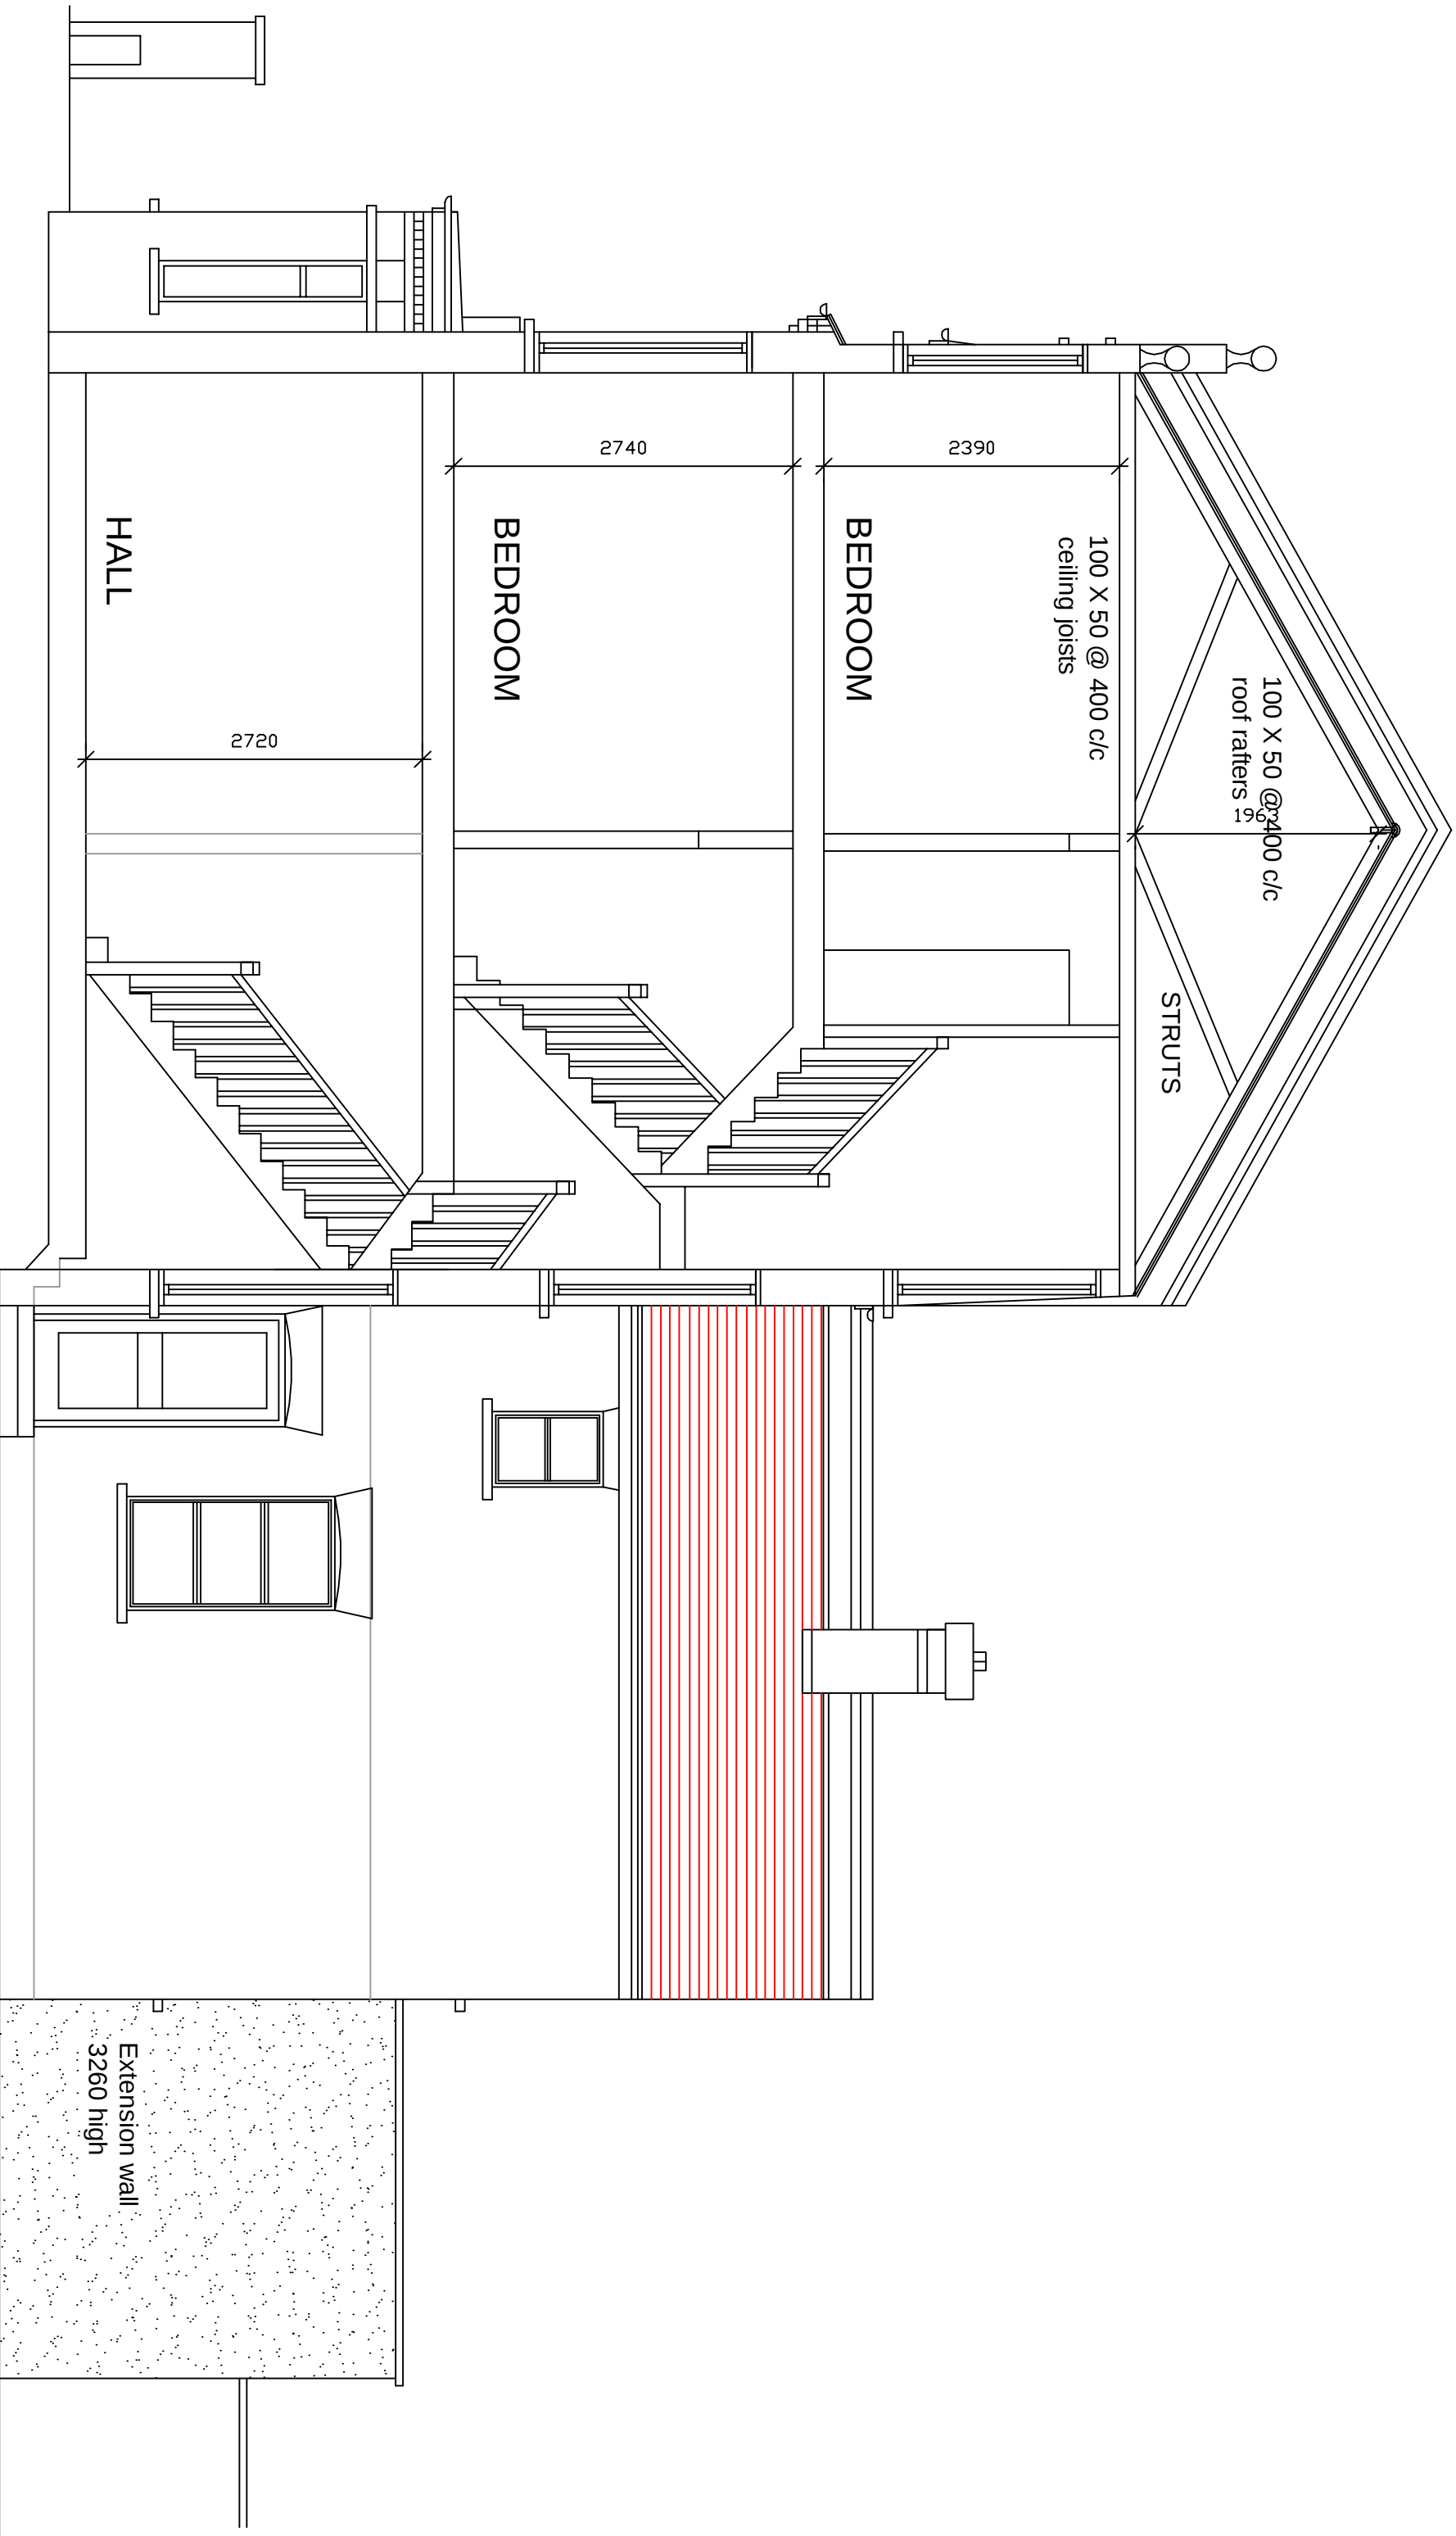

SIDE ELEVATION / SECTION

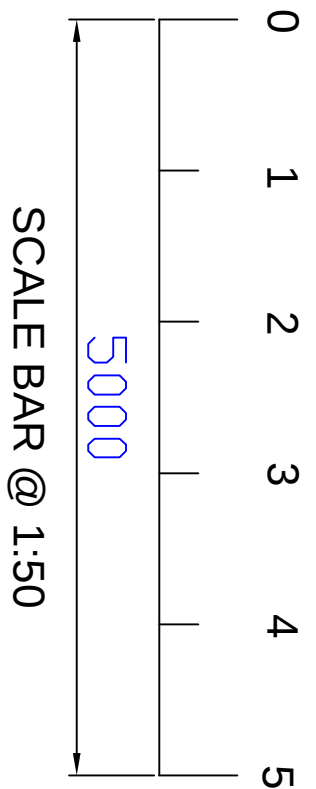

5000

SCALE BAR @ 1:50

PLANNING ISSUE - 12/01/12

REVISION NO.	REVISION NOTES	DATE
--------------	----------------	------



PROJECT: 54 LISBURNE ROAD LONDON NW3

CLIENT: MR F. GAJIA

DESCRIPTION: EXISTING ELEVATIONS


DRAWING NO. 11 - 27 - 02 SCALE. 1:50 @ A1
REVISION. - DATE. 10/12/11

NO DIMENSIONS TO BE SCALED FROM THIS DRAWING.

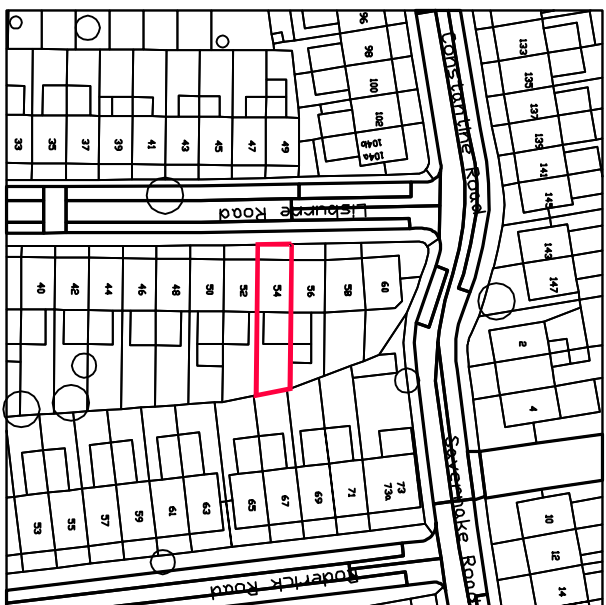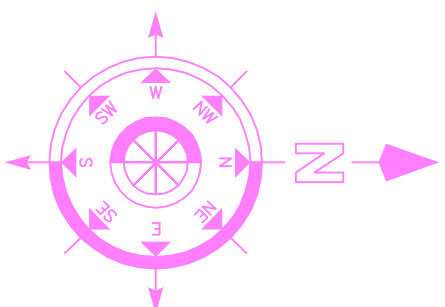

LOCATION PLAN

SCALE 1 : 1250

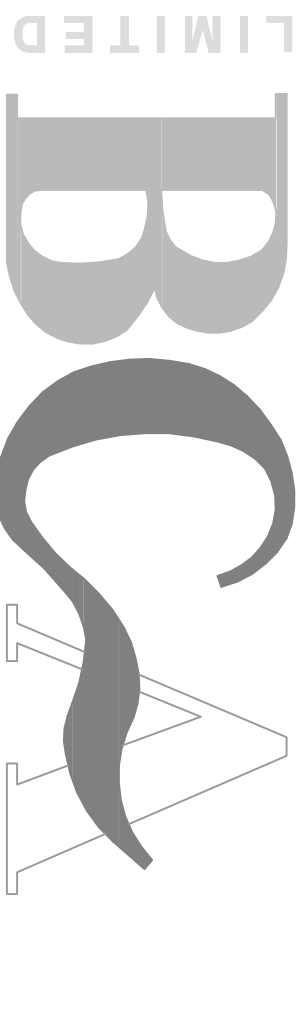

BRYAN CONNOR ASSOCIATES LIMITED

DESIGN & PLANNING CONSULTANTS

12 CHRISTCHURCH ROAD, LONDON, N8 9QL Tel: 020 8340 9294 Fax: 020 8348 6783

Email: bryan@dca.demon.co.uk

THIS DRAWING IS THE PROPERTY OF BRYAN CONNOR ASSOCIATES LTD AND MAY NOT BE REPRODUCED WITHOUT WRITTEN CONSENT

