




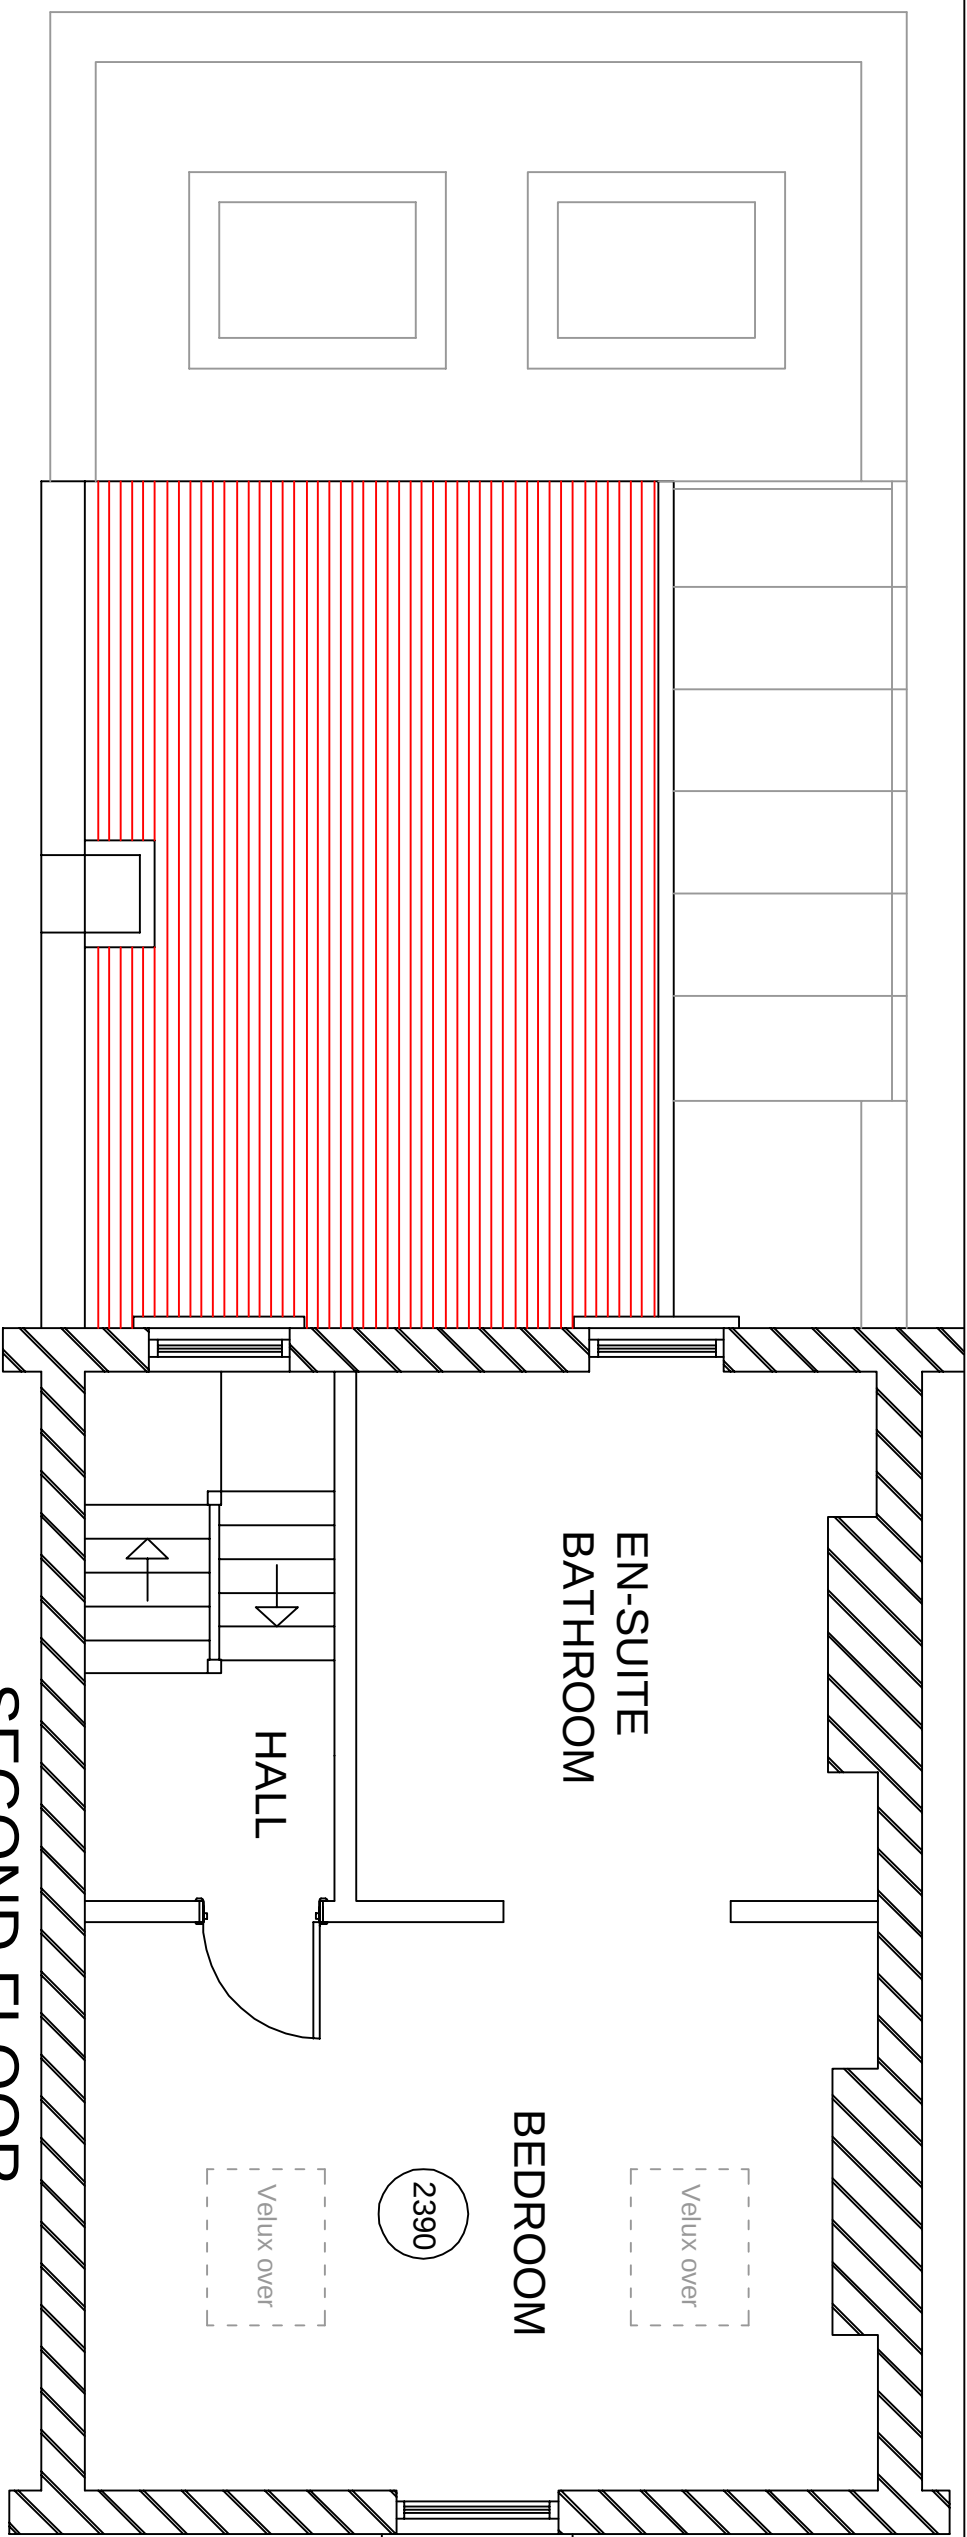


LOFT

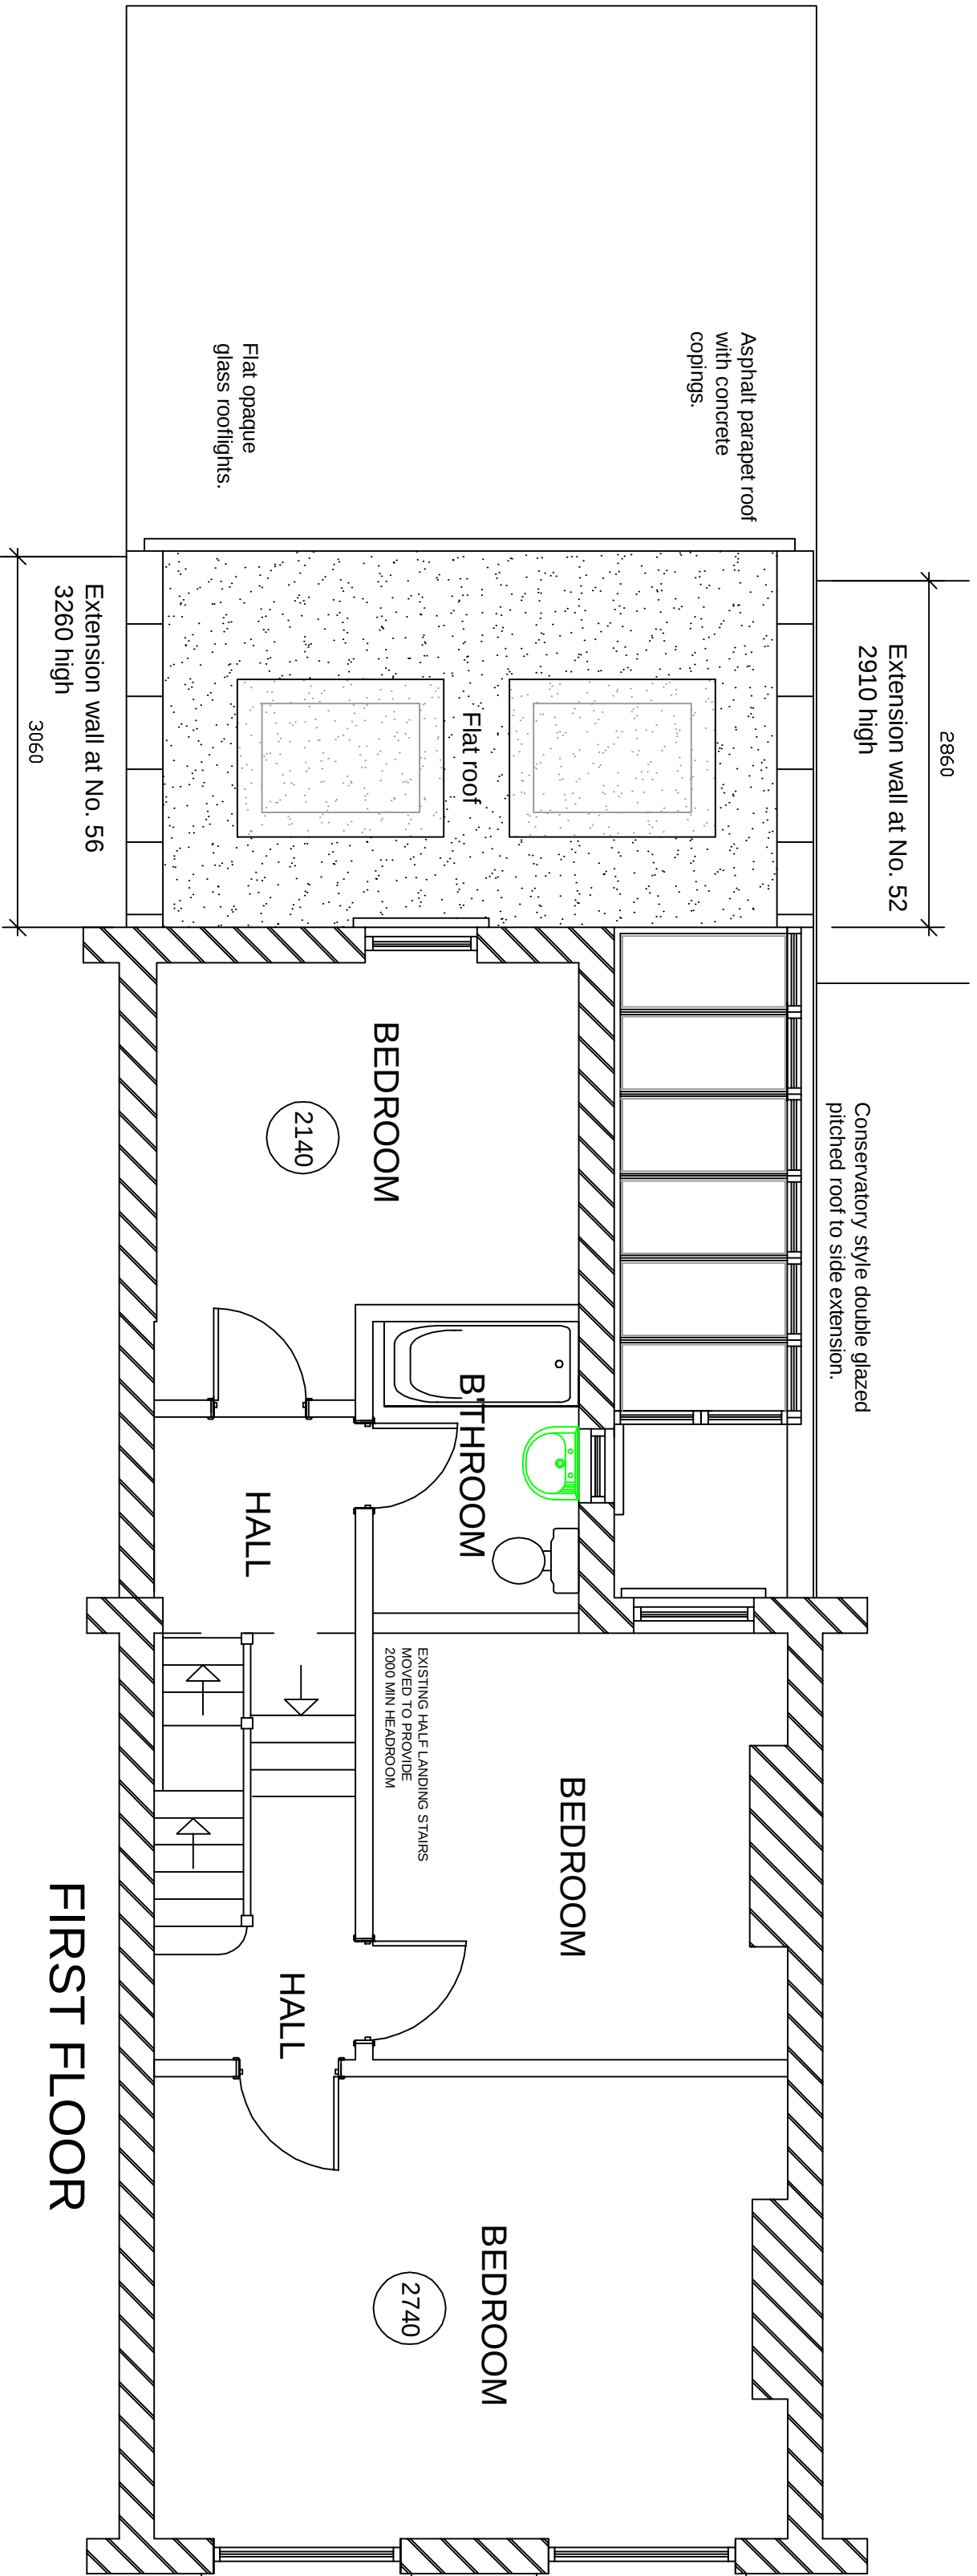



FIRST FLOOR

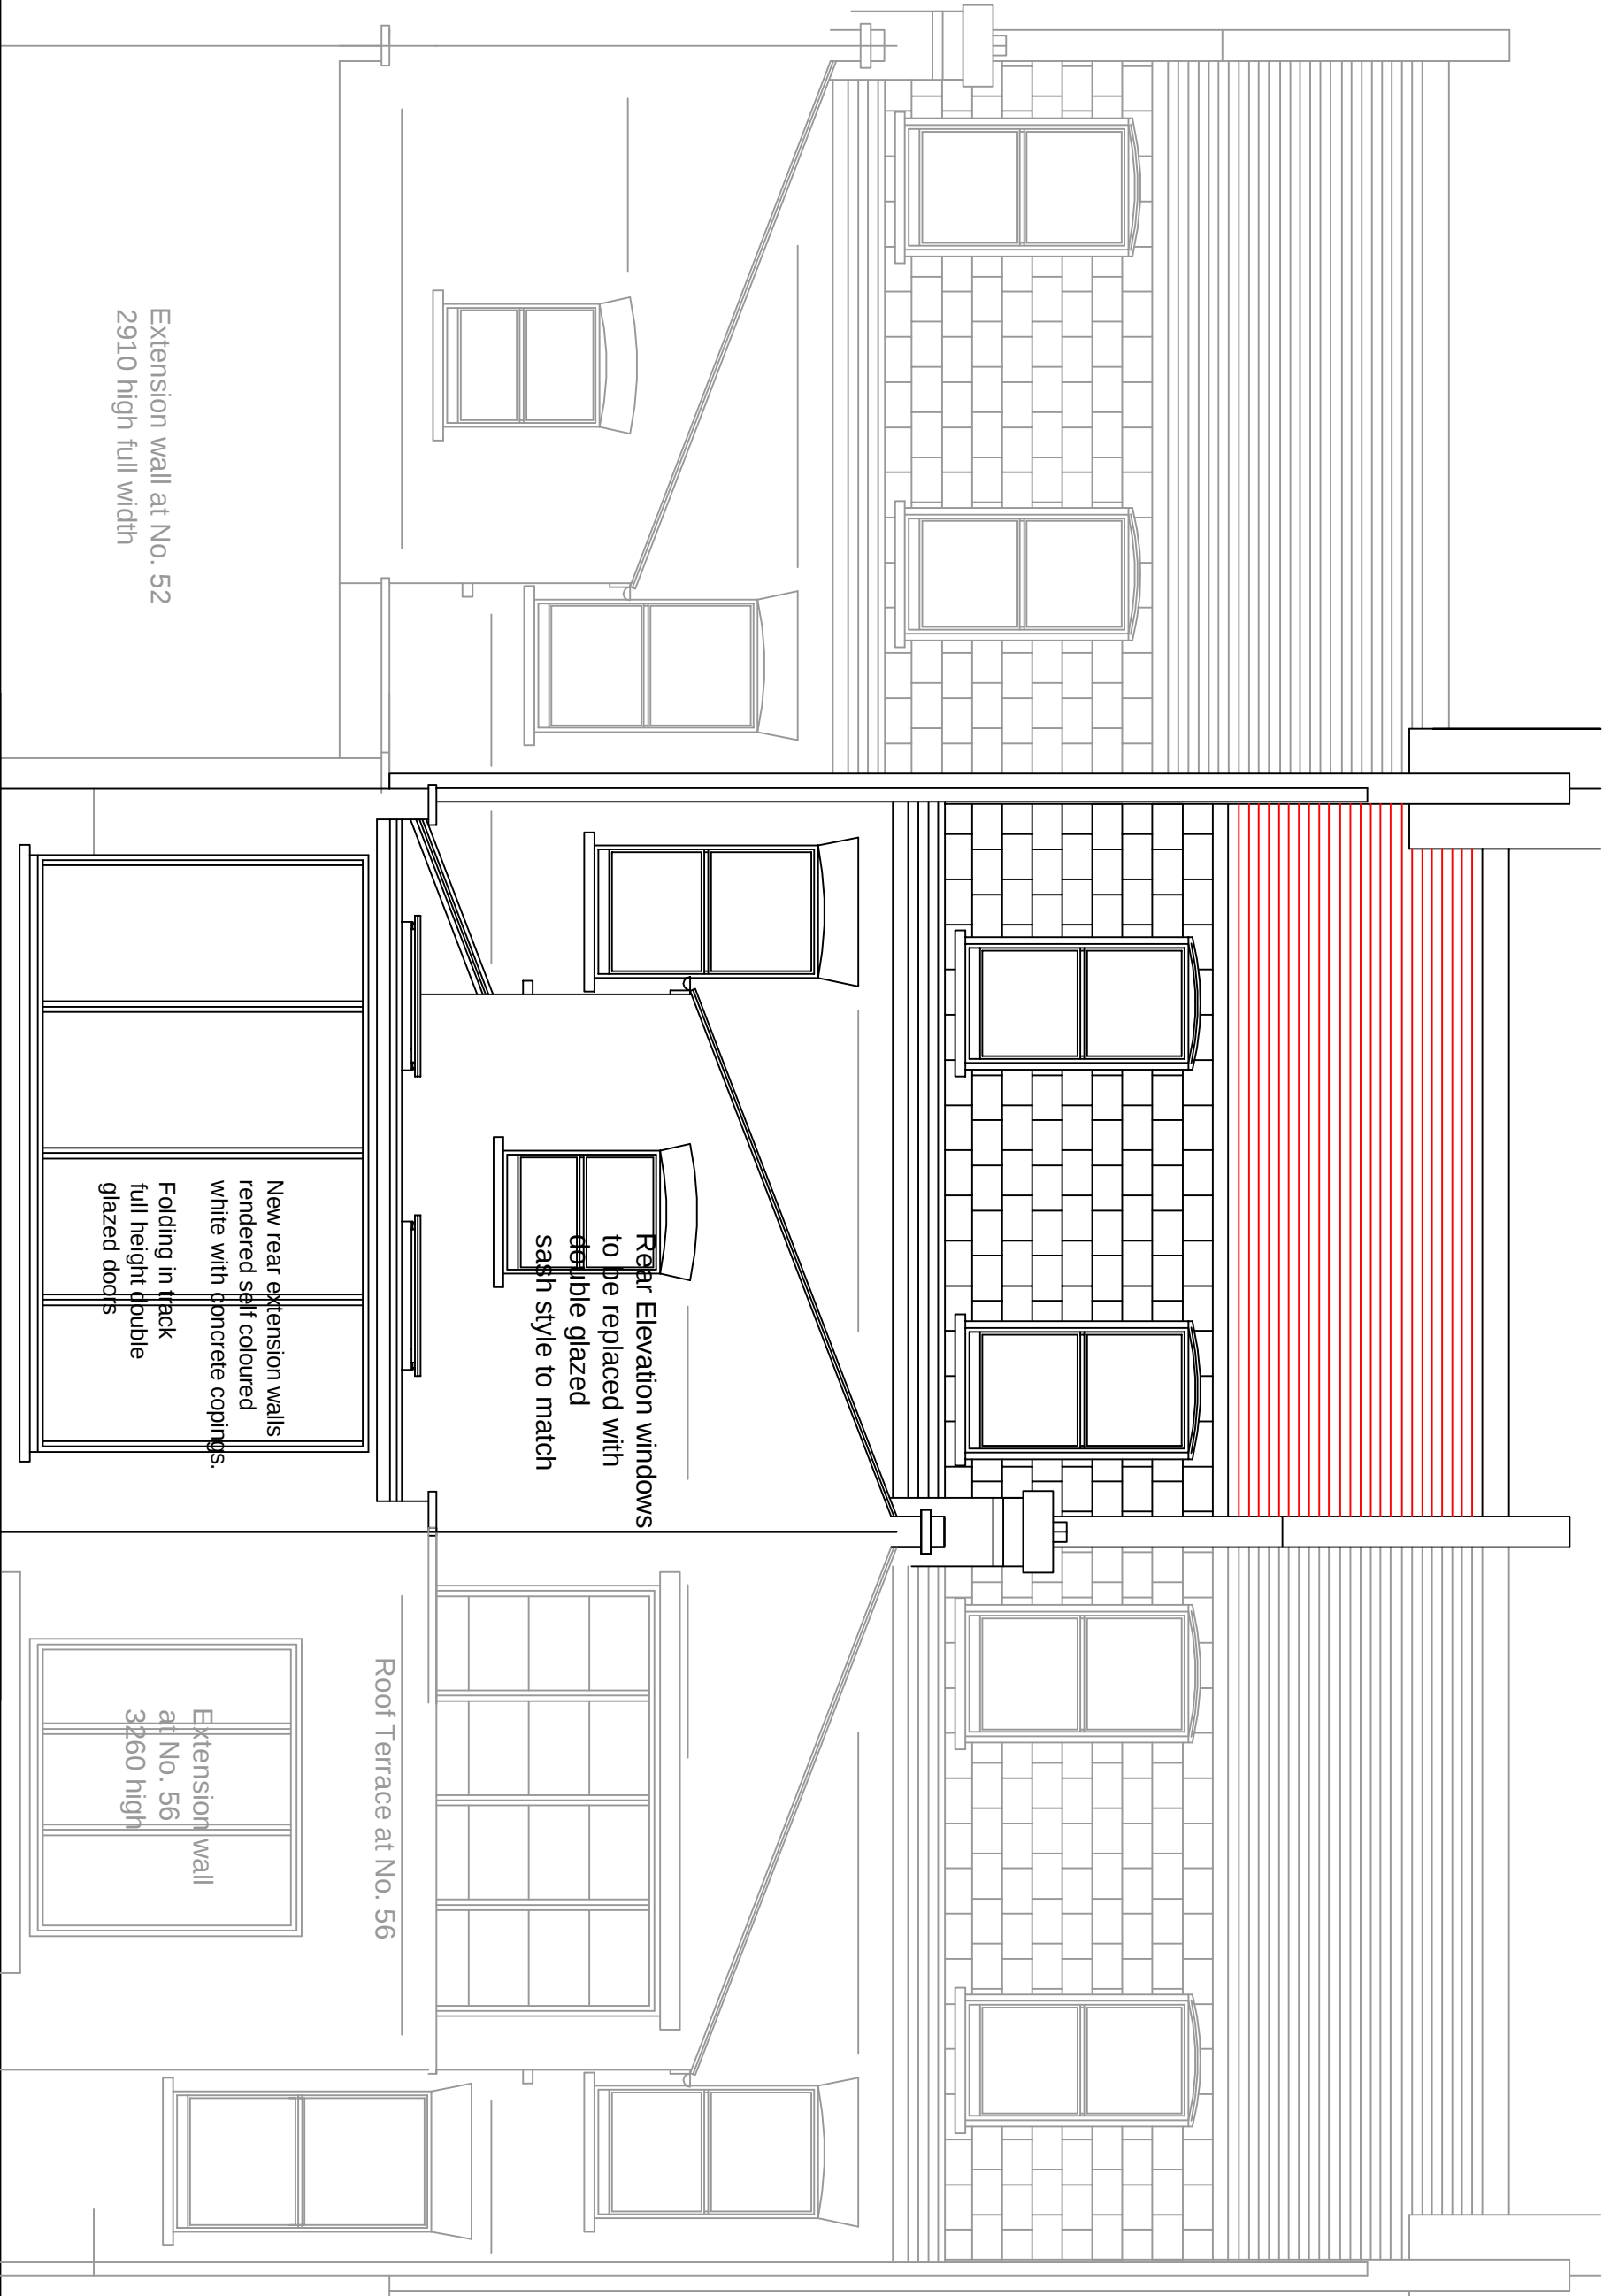

Rear of No.54
REAR ELEVATION
Rear of No.56

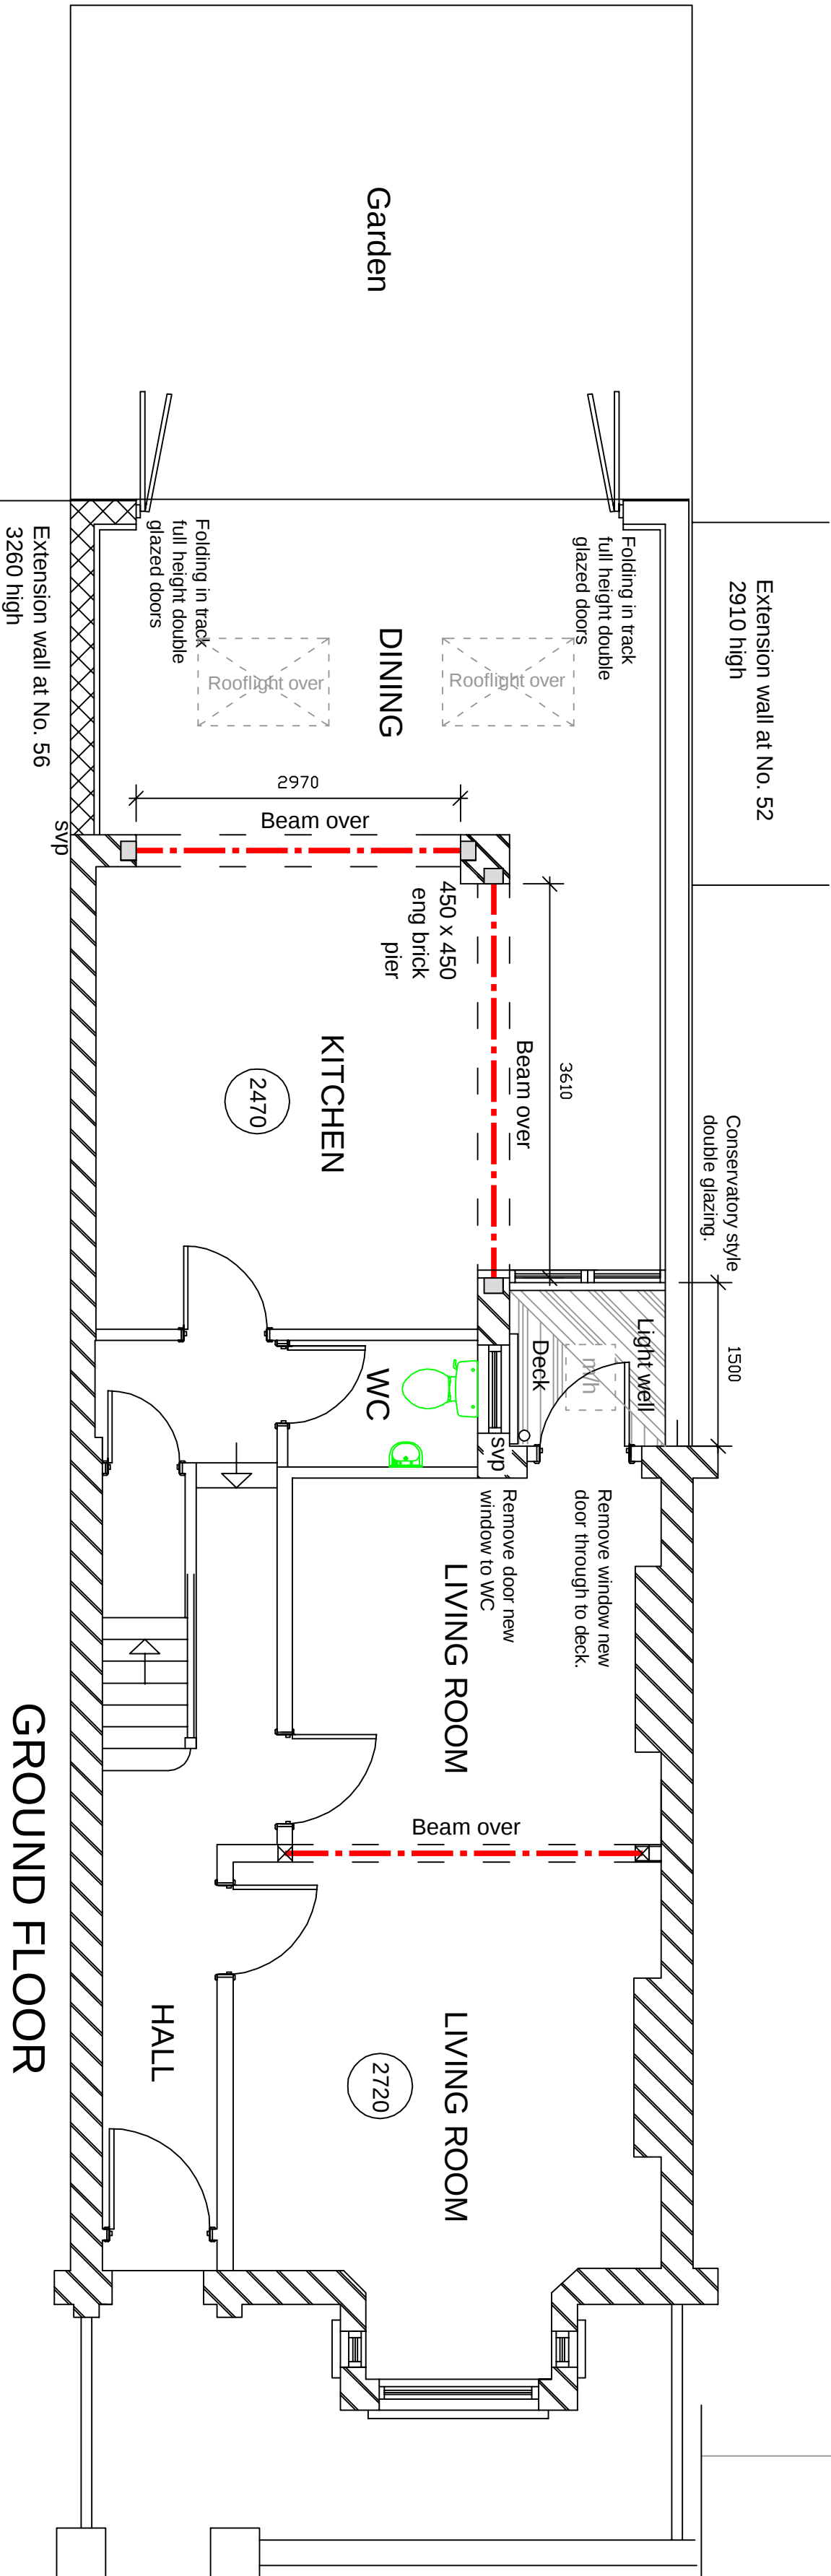

GROUND FLOOR

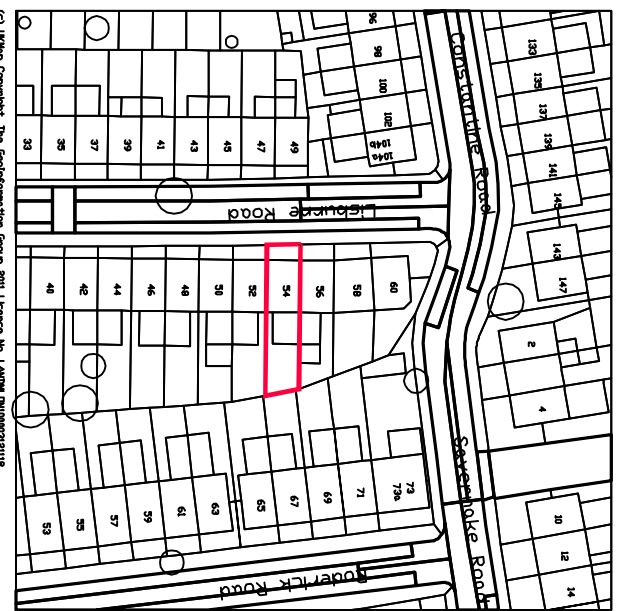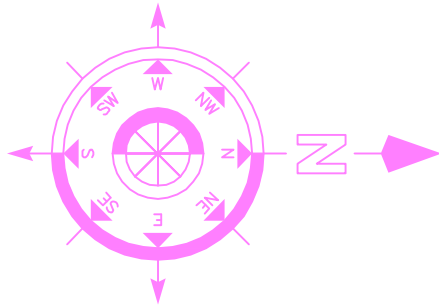

LOCATION PLAN

SCALE 1 : 1250

PLANNING ISSUE - 12/01/12

REVISION NO.

REVISION NOTES

DATE

PROJECT: 54 LISBURNE ROAD LONDON NW3

CLIENT: MR F. GAJIA

DESCRIPTION: PROPOSED FLOOR PLANS

DRAWING NO. 11 - 27 - 03 **SCALE:** 1:50 @ A1

REVISION: - **DATE:** 10/12/11

BRYAN CONNOR ASSOCIATES LIMITED

DESIGN & PLANNING CONSULTANTS

12 CHRISTCHURCH ROAD, LONDON, N8 9QL Tel: 020 8340 9294 Fax: 020 8348 6783

Email: bryan@bca.demon.co.uk

THIS DRAWING IS THE PROPERTY OF BRYAN CONNOR ASSOCIATES LTD AND MAY NOT BE REPRODUCED WITHOUT WRITTEN CONSENT