

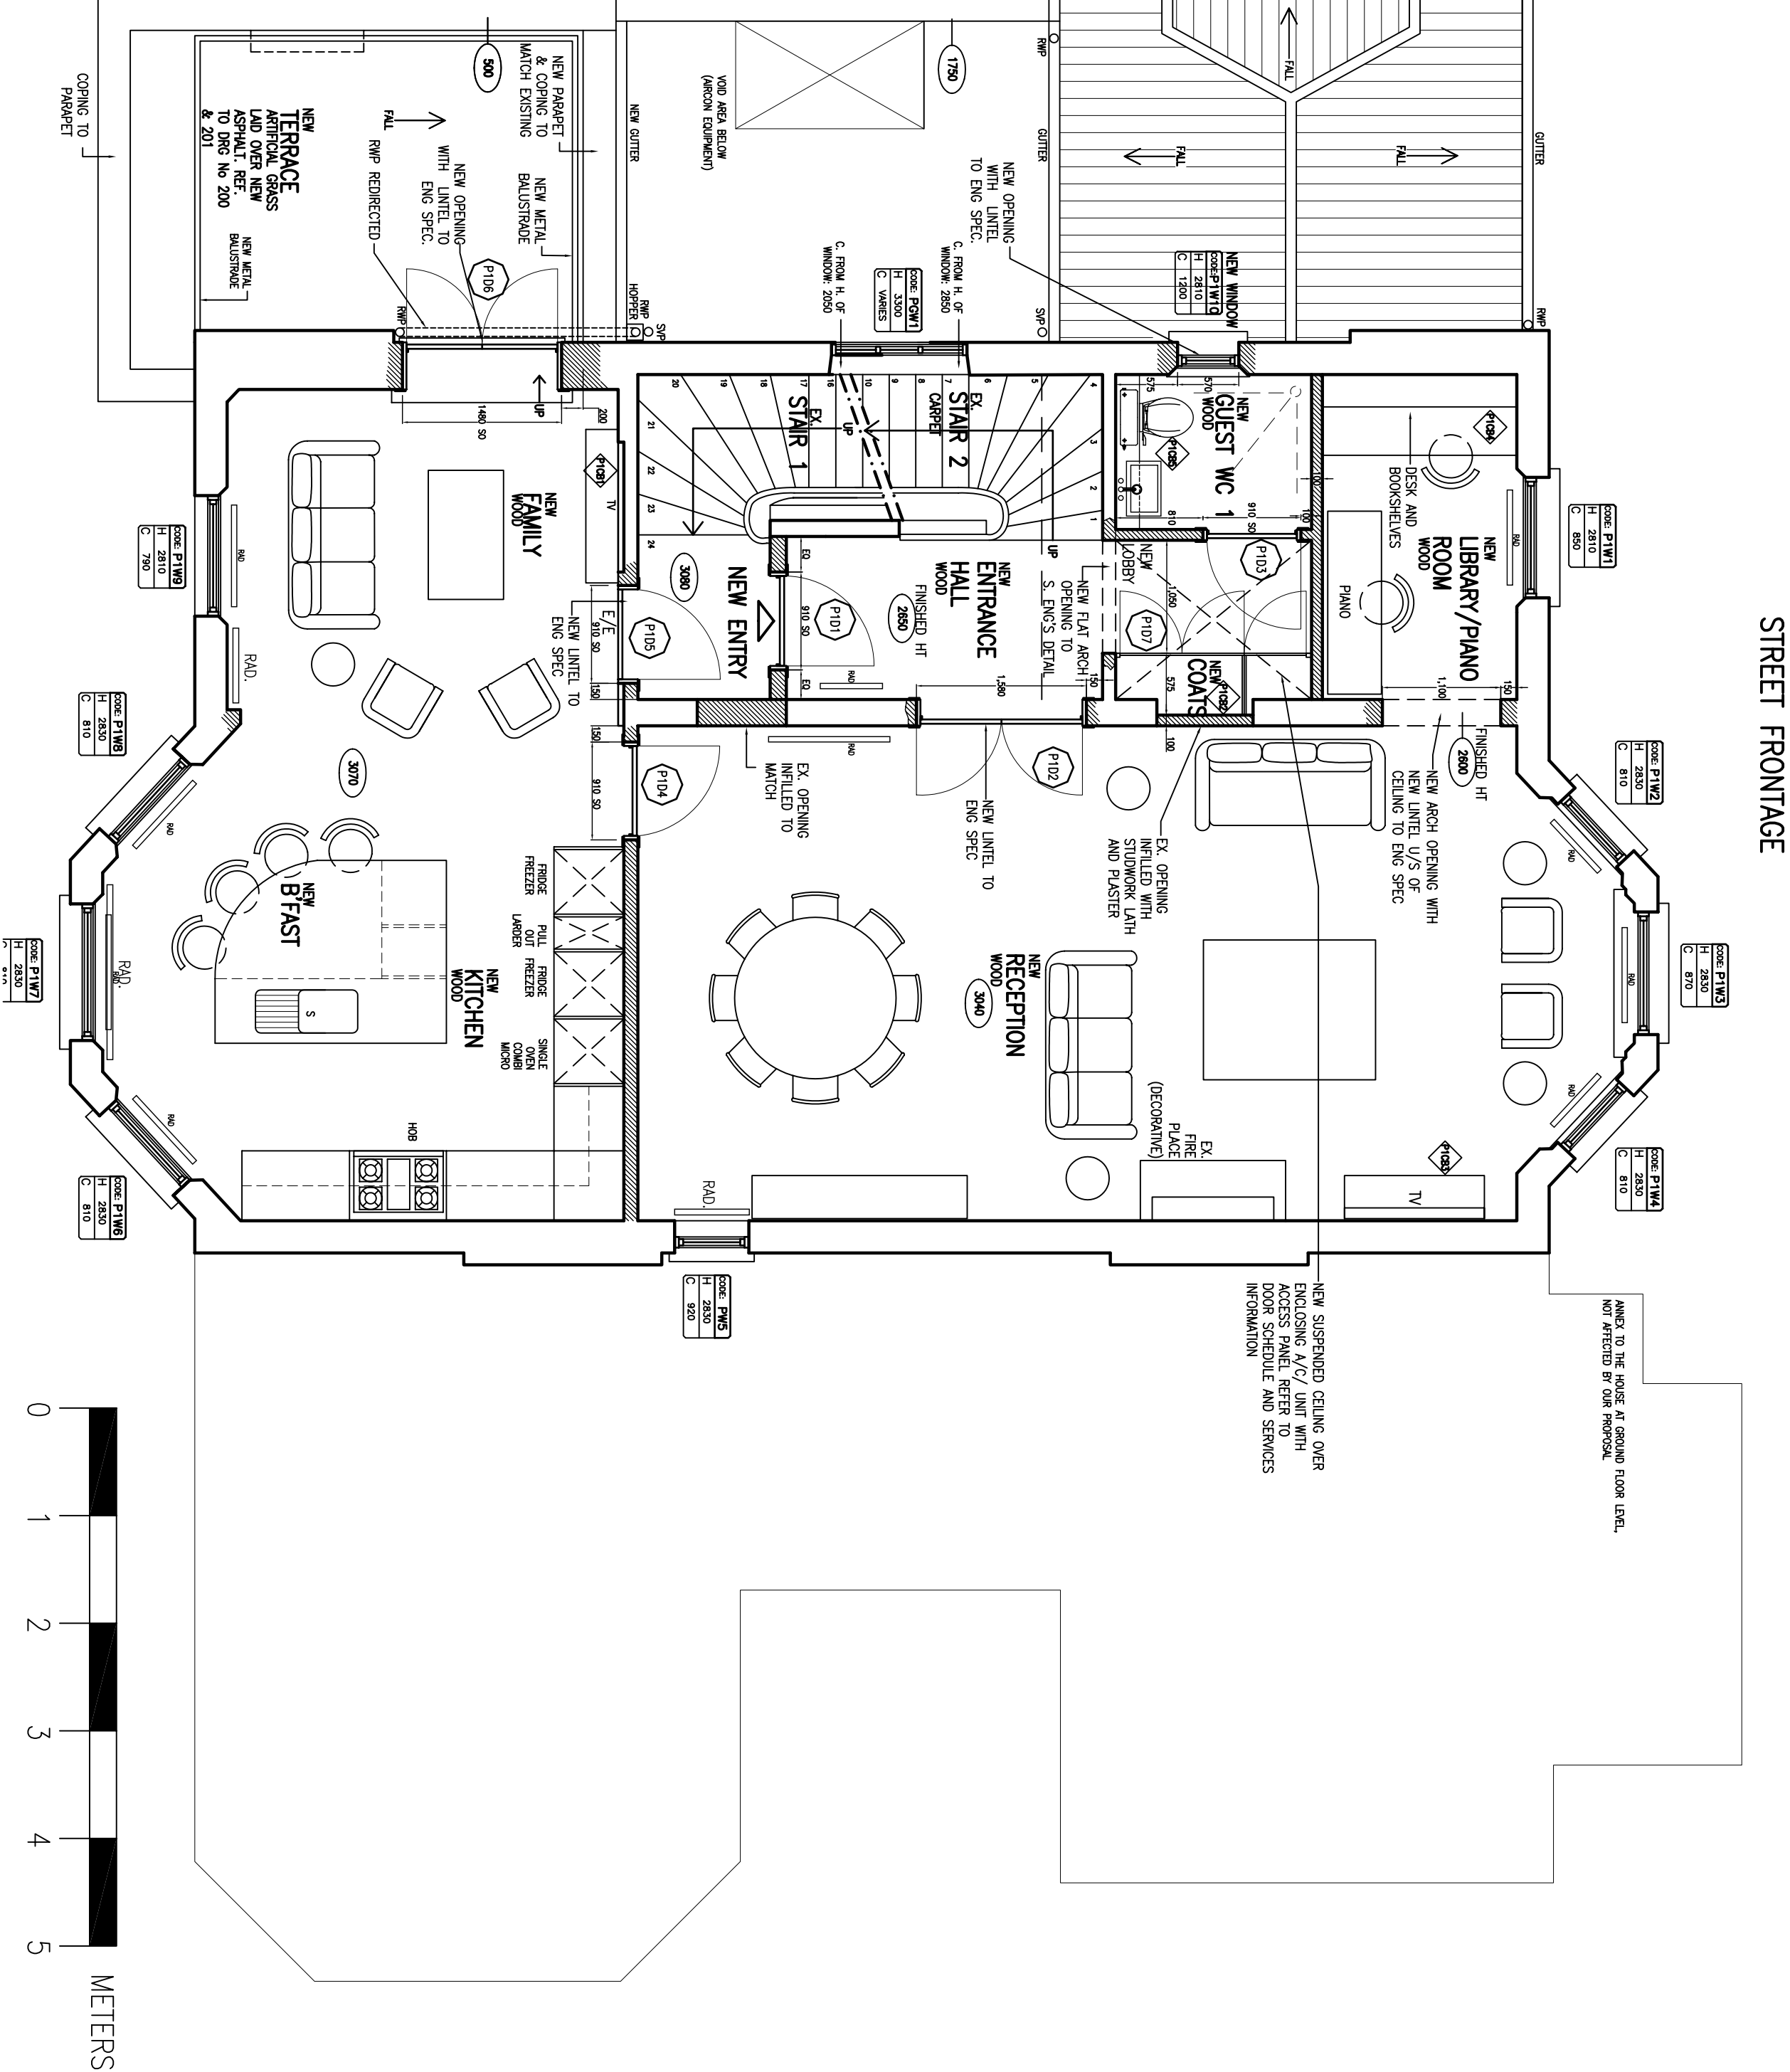


NOTES:

DRAWING TO  
SCALE 1:100 @ A3  
DRAWING IS AS EXISTING  
UNLESS NOTED OTHERWISE  
NEW PARTITION/INFILL

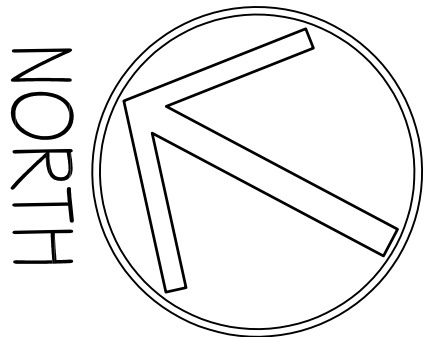

PROPOSED FIRST FLOOR PLAN

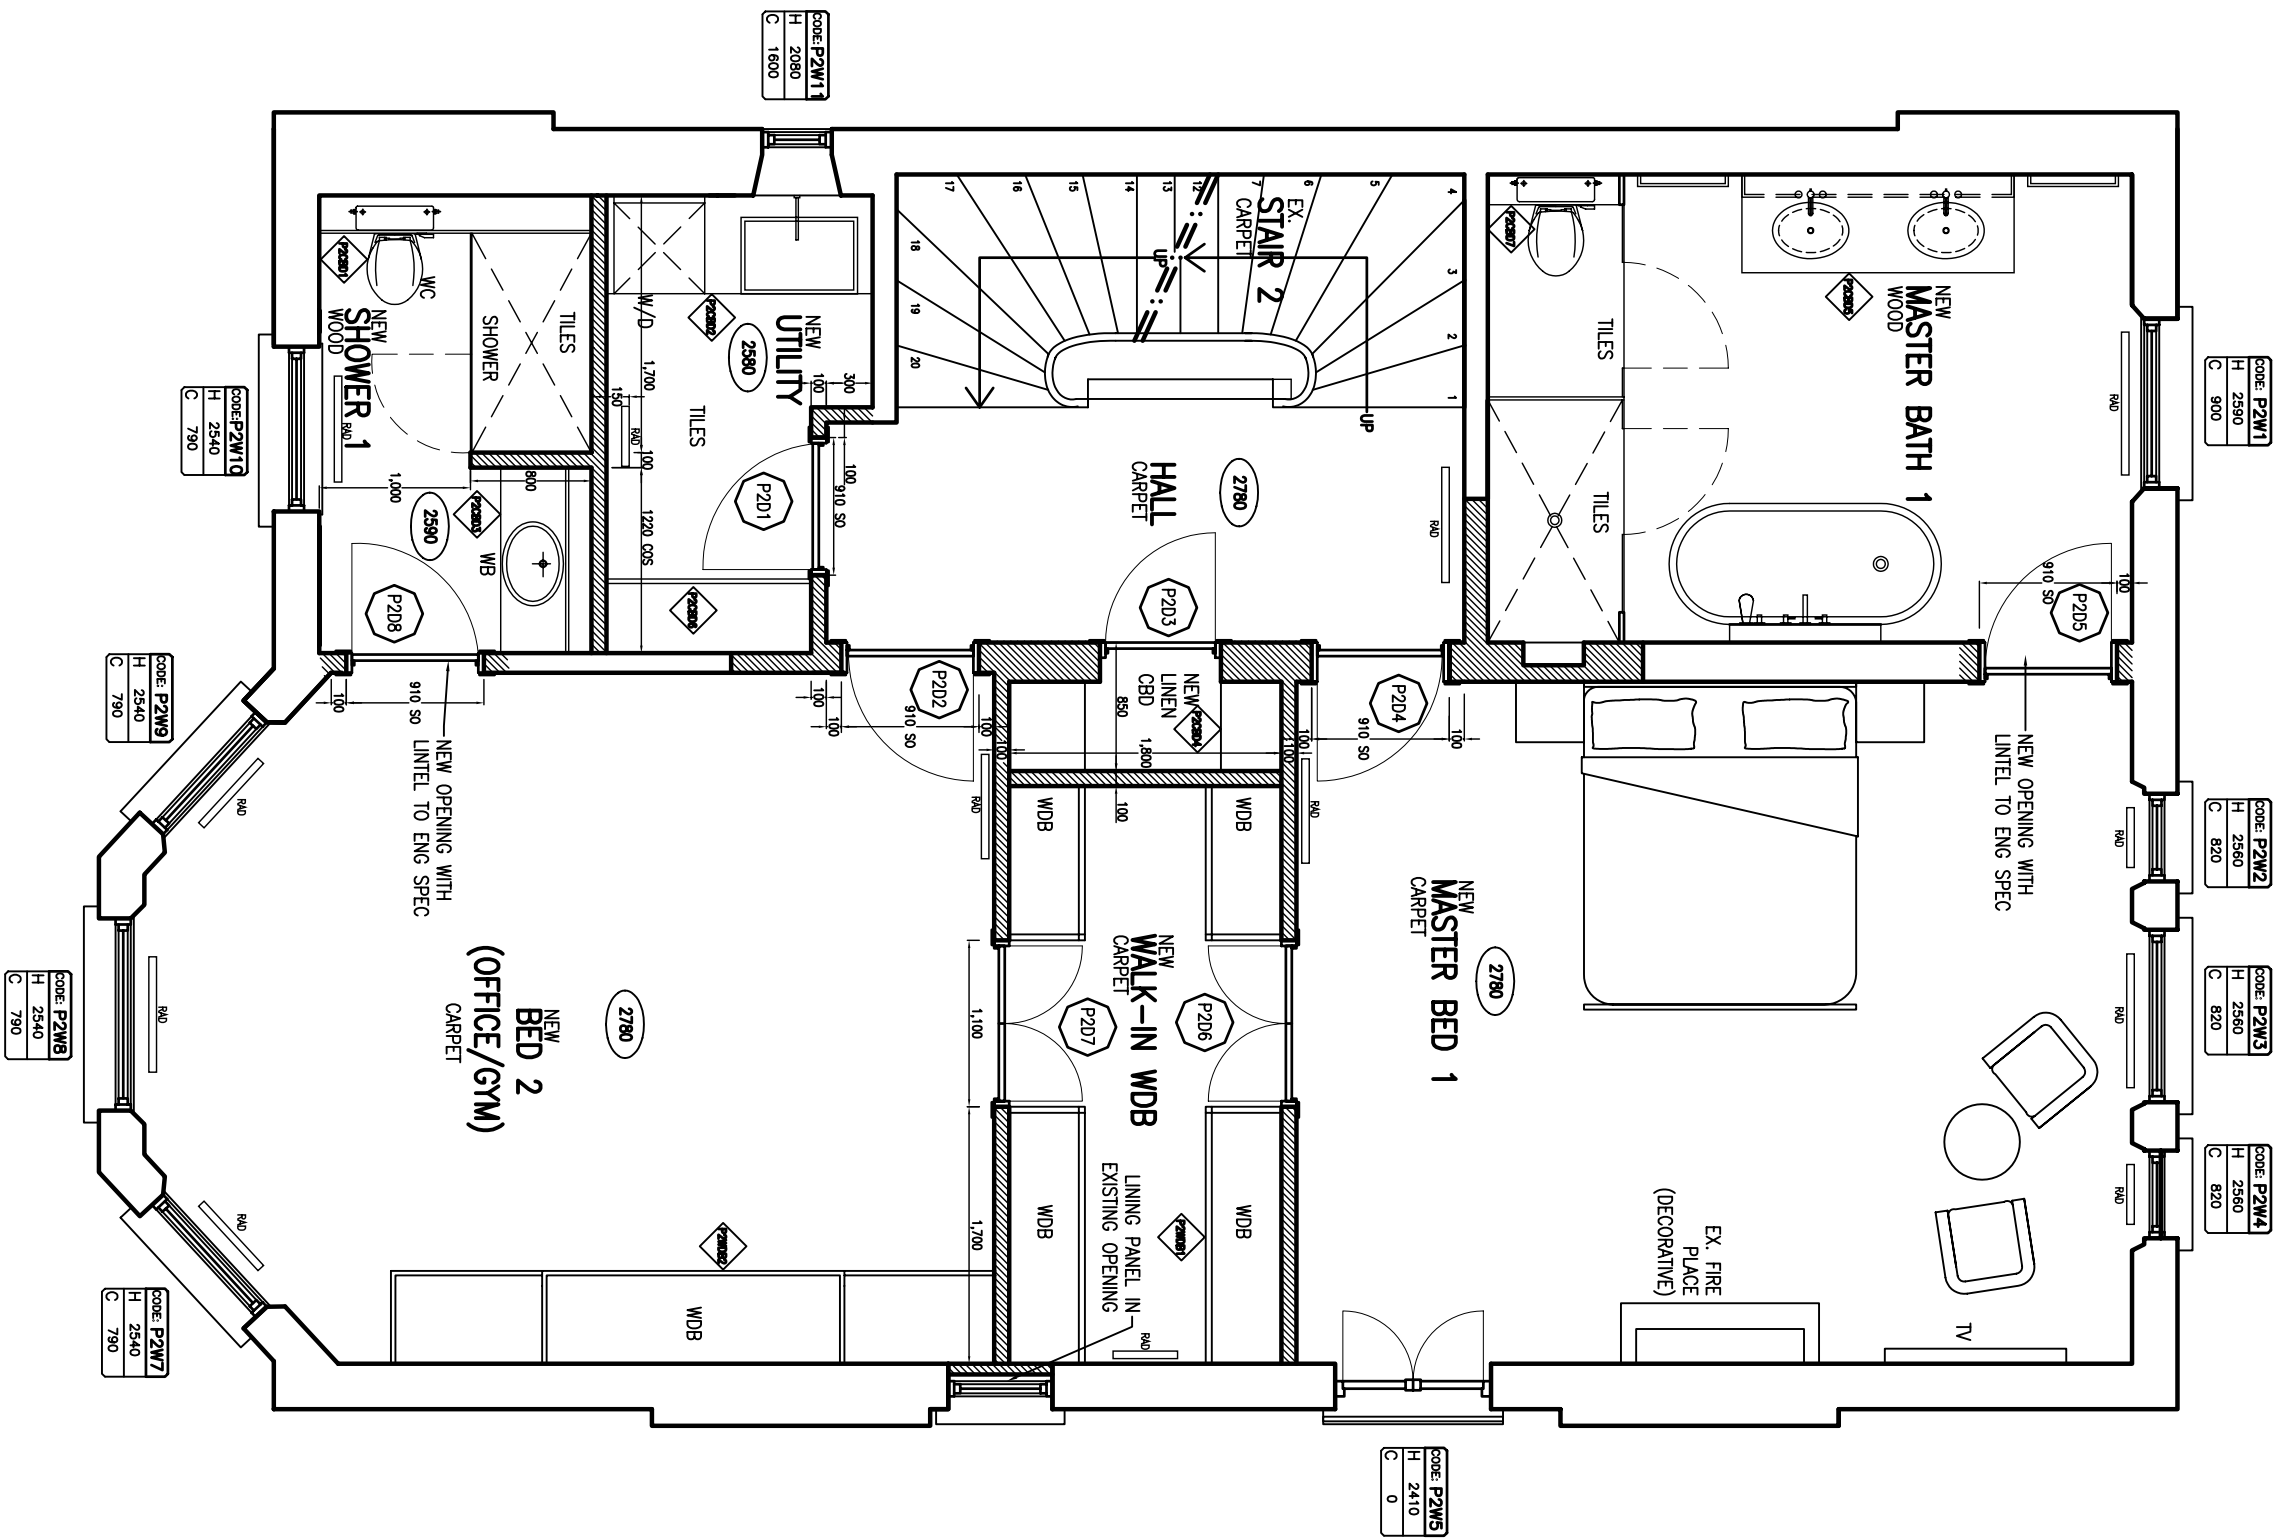

PROPOSED SECOND FLOOR PLAN

11-01-12	TERRACE BALUSTRADE ALTERED	H
04-01-12	GUEST WC1 REVISED LAYOUT - KITCHEN PLAN	G
06-12-11	PRINTING - JOINERY HAS ADDED	F
25-11-11	NEW LOBBY WITH INCREASE SOON, COIN SPACE	E
25-11-11	NEW LOBBY WITH INCREASE SOON, COIN SPACE	E
25-11-11	RECESS IN MATH SHOWER	D
25-10-11	REMOVED GUEST WC1 POSITION AND NE LIBRARY ROOM C	C
21-10-11	GENERAL REVISION	B
17-09-11	GENERAL REVISION	A
DATE	REVISIONS	REV
DO NOT SCALE FROM THIS DRAWING. ONLY FIGURED DIMENSIONS SHOULD BE USED. ANY DIMENSIONS SHOULD BE RECORDED IN THE WORKBOOK.		

PROJECT  
42 ELSWORTHY RD  
LONDON  
NW3 3DL

DRAWING

PROPOSED  
FIRST & SECOND  
FLOOR PLANS

DATE	MAR'11
DELT	transformation
COMPUTER	17 BROWN STREET TEL: 020 7424 0122 E-MAIL: info@transformation-architects.co.uk
SCALE	1:50
NO.	170905
REV.	H