



NOTES:

DRAWING TO
SCALE 1:100 @ A3
DRAWING IS AS EXISTING
UNLESS NOTED OTHERWISE

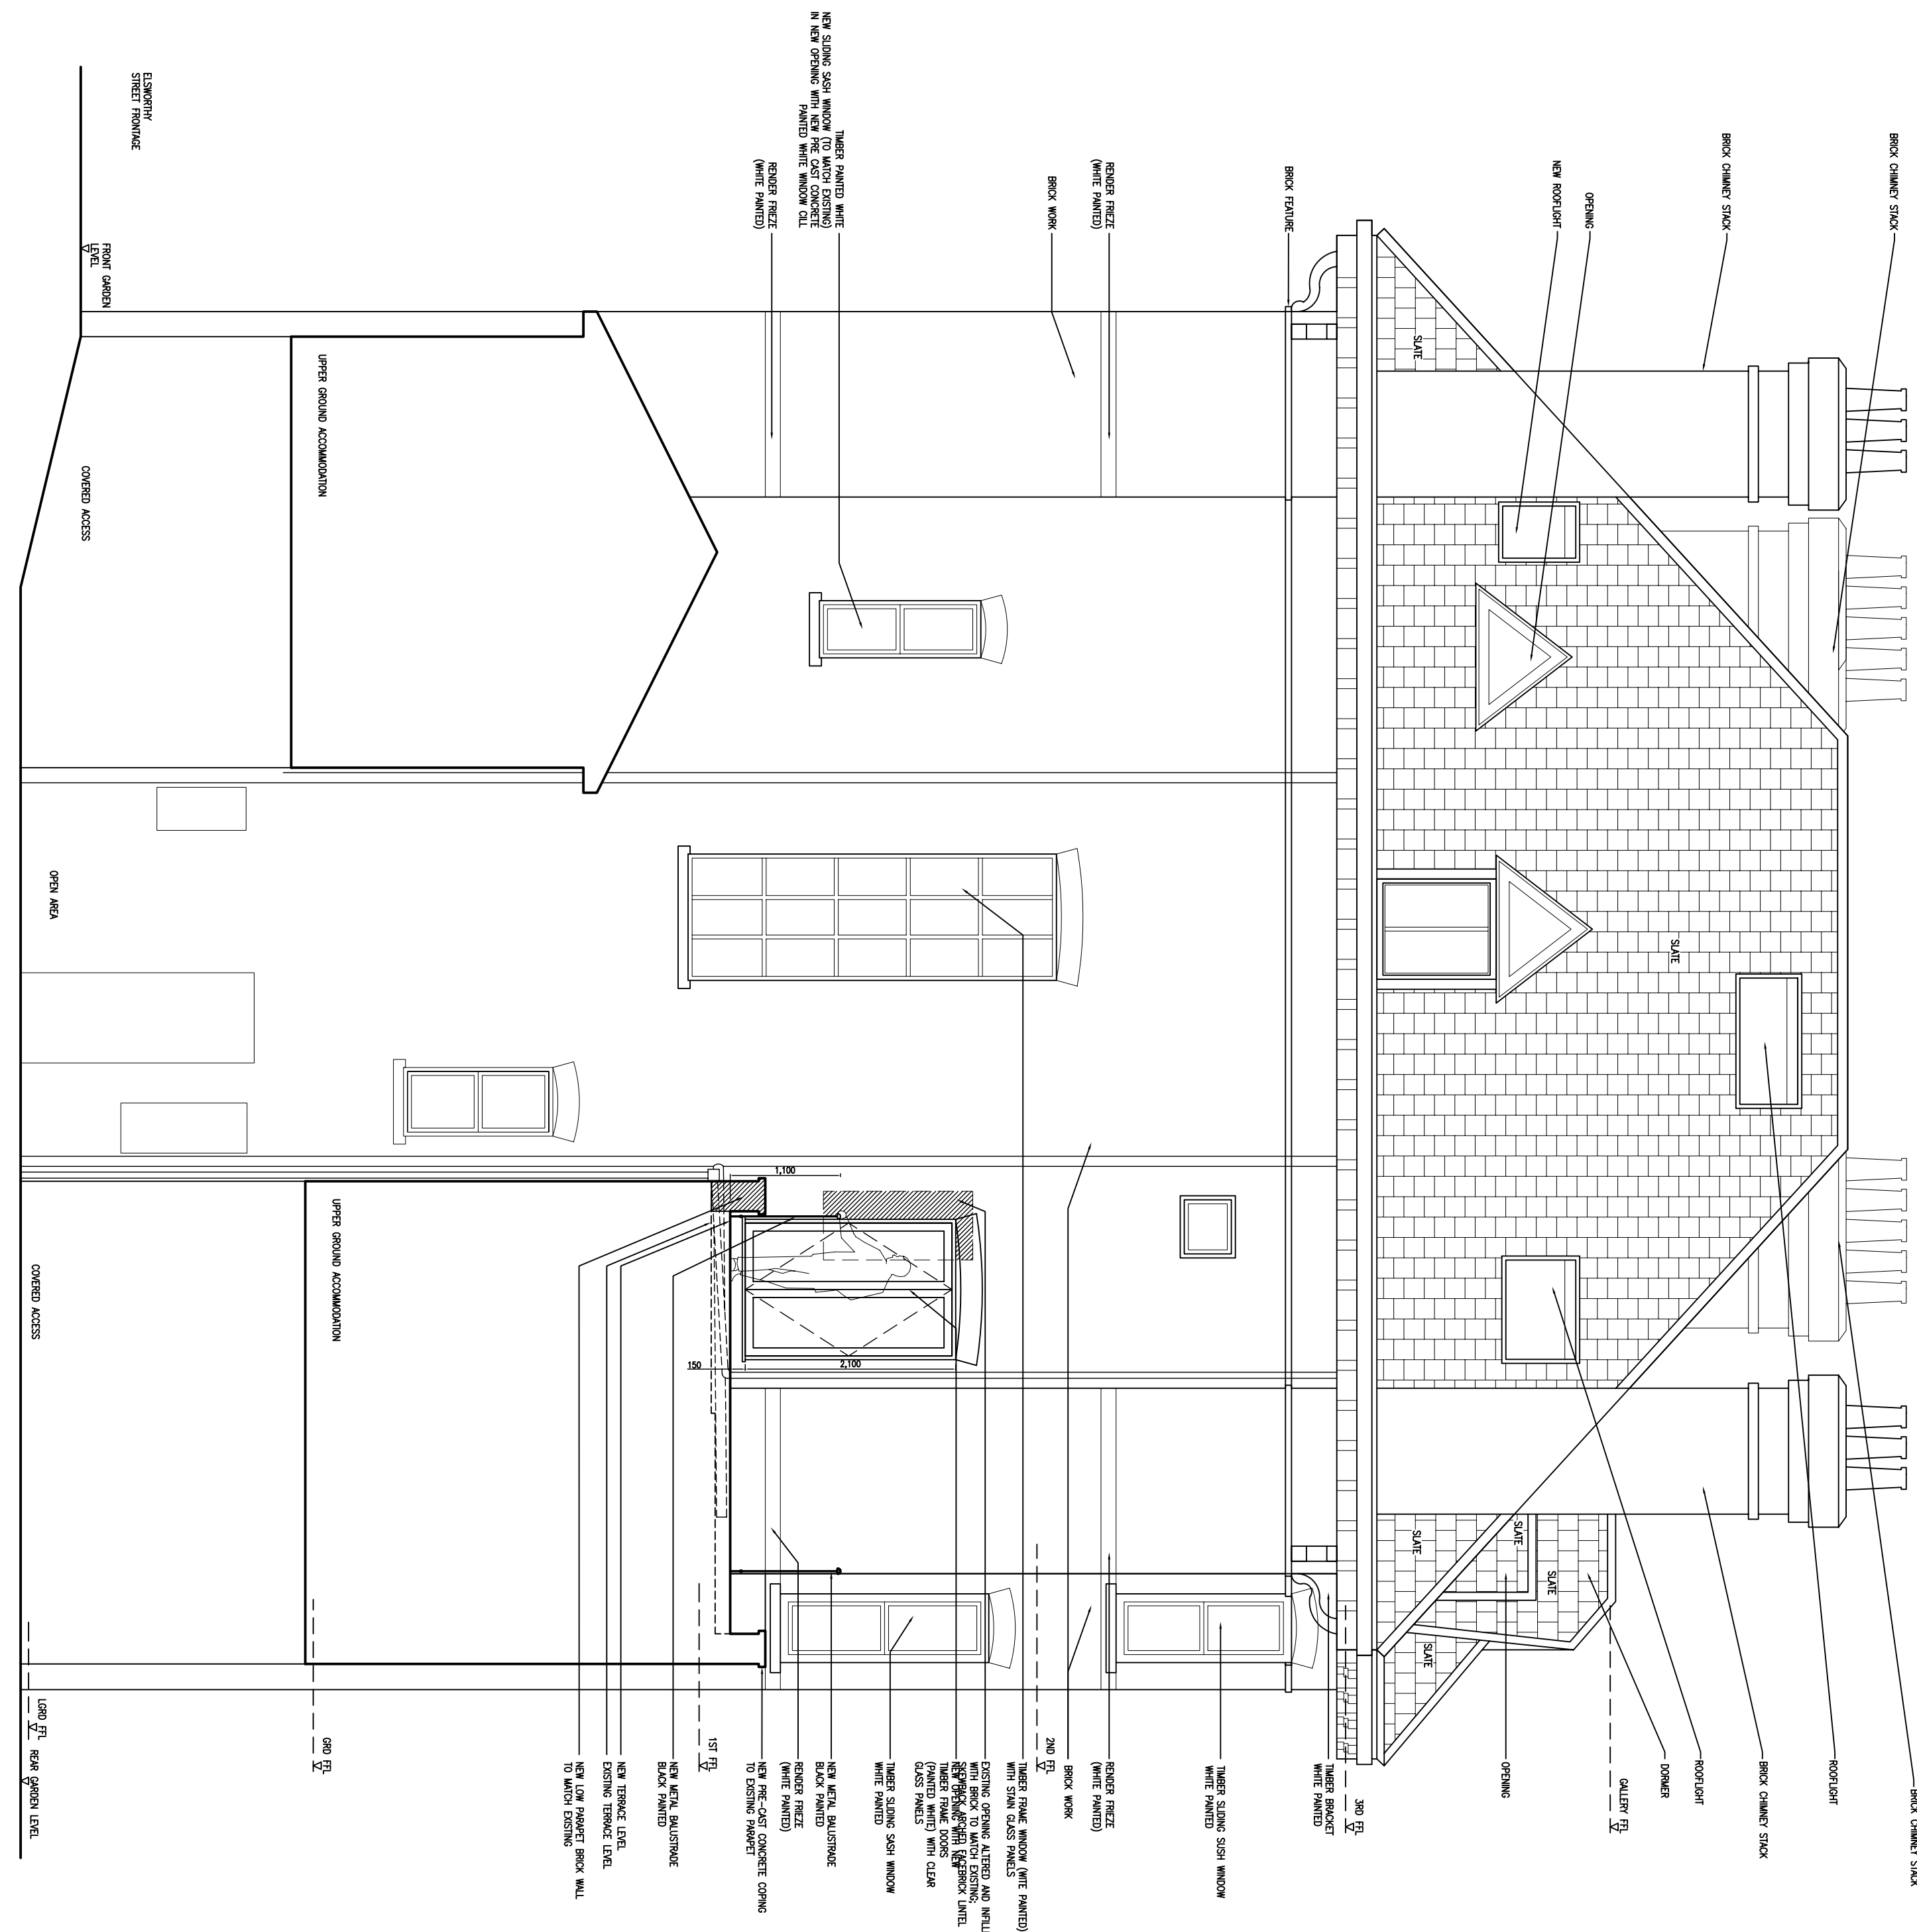

SIDE ELEVATION
(EAST)

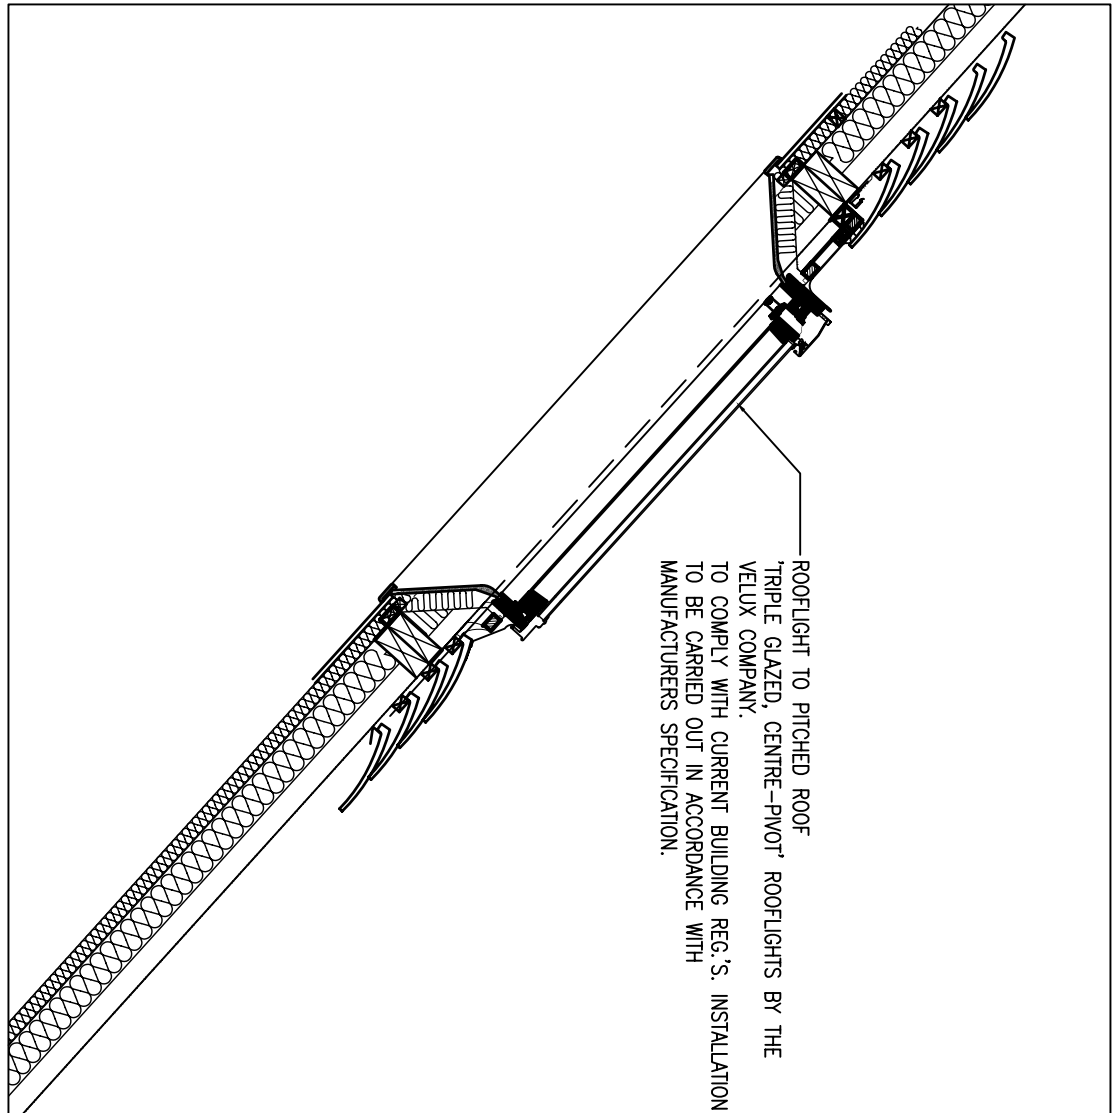

PROPOSED ROOF LIGHT DETAIL
SECTION 'A'
SCALE 1:20

11-01-12	TERRAZE BALUSTRADE ALTERED	B
07-12-11	ALTERED GUEST WC WINDOW	A
27-10-11	GENERAL REVISION - EAST ELEVATION MOVED FROM SCALE 1:50	-
DATE	REVISIONS	REV
THIS DRAWING IS THE PROPERTY OF 'THE ARCHITECT' AND SHOULD NOT BE REPRODUCED WITHOUT WRITTEN CONSENT. ANY DISCREPANCIES SHOULD BE REPORTED TO THE ARCHITECT IMMEDIATELY.		

PROJECT
42 ELSWORTHY RD
LONDON
NW3 3DL

DRAWING

PROPOSED
EAST ELEVATION &
ROOF LIGHT DETAIL

DWG	11	transformation
DATE	17 MAR 11	ARCHITECTS
COMPUTER	176-001	17 BOWN STREET TEL: 020 7424 0122 e-mail: info@transformation-architects.co.uk
SCALE	1:50	LONDON NW1 9PE FAX: 020 7424 0133 architects.co.uk
NO.	1	REV.