



SECTION 1 - 1
(1:50)

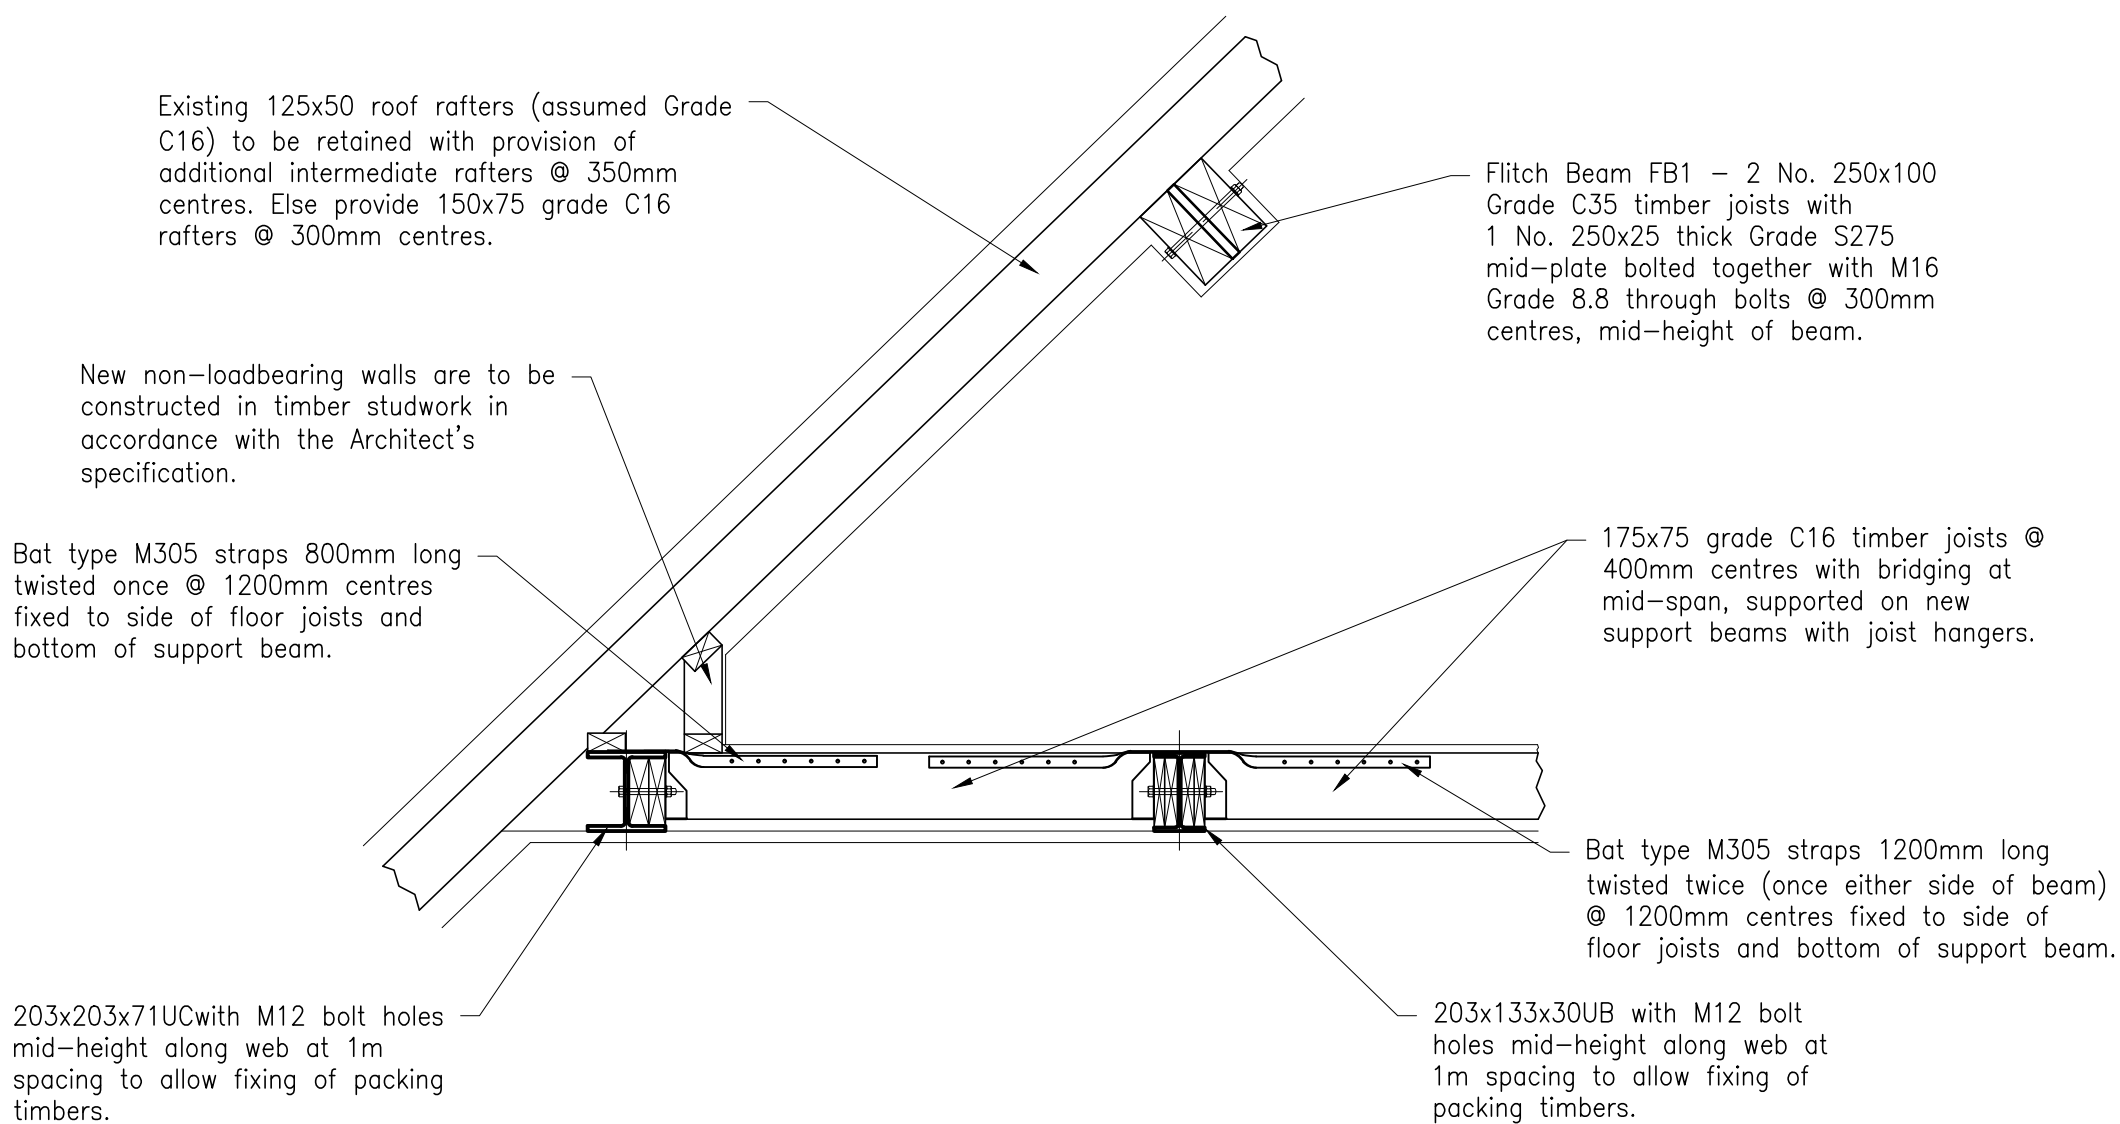


SECTION 2 - 2

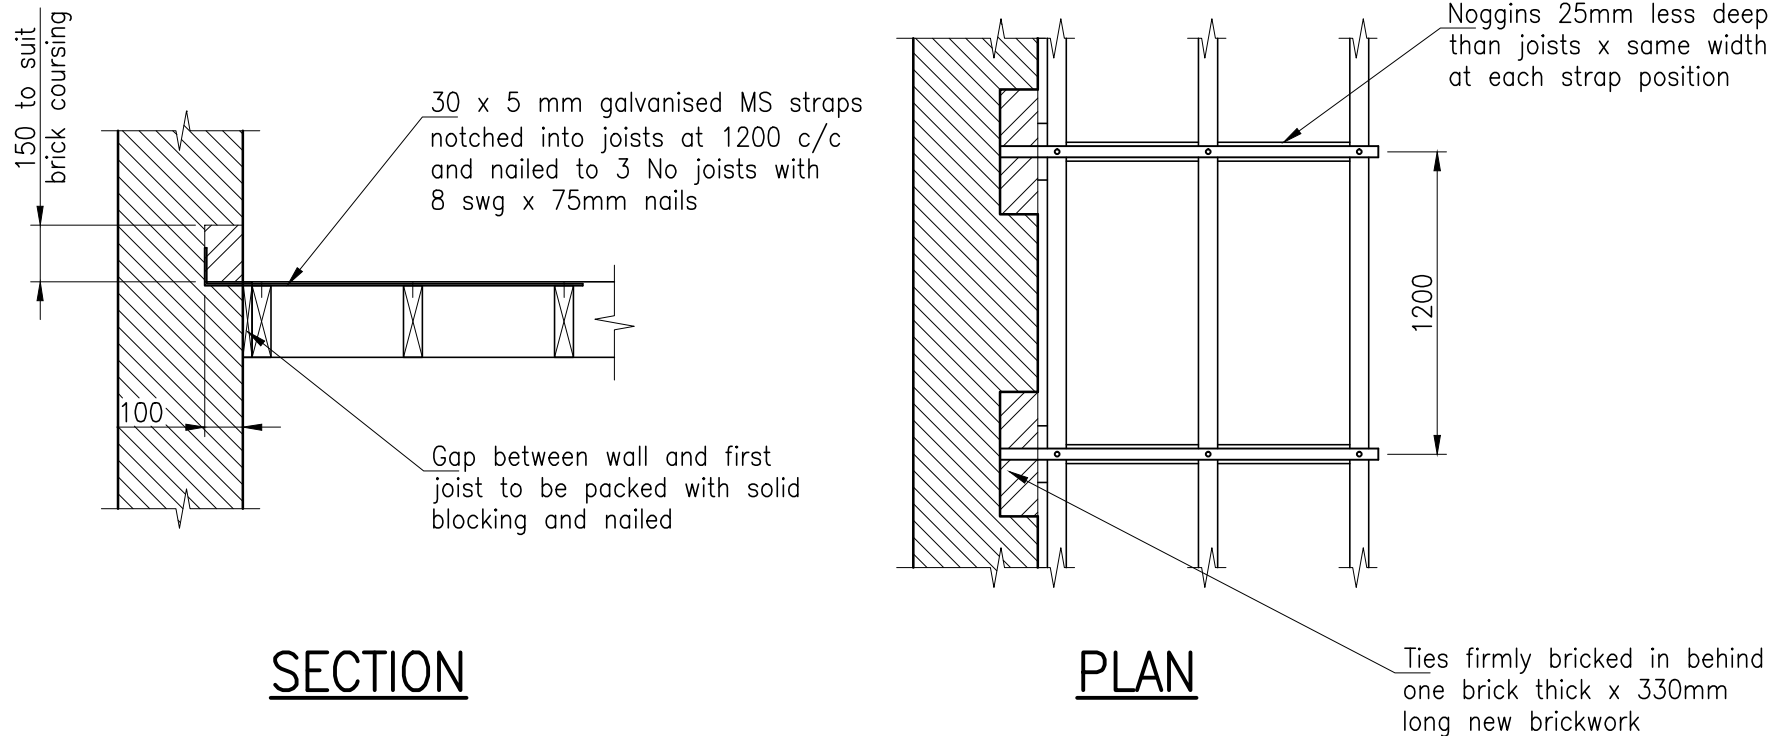


SECTION

PLAN


REMEDIAL TIES IN EXISTING WALL WITH JOISTS PARALLEL TO WALL

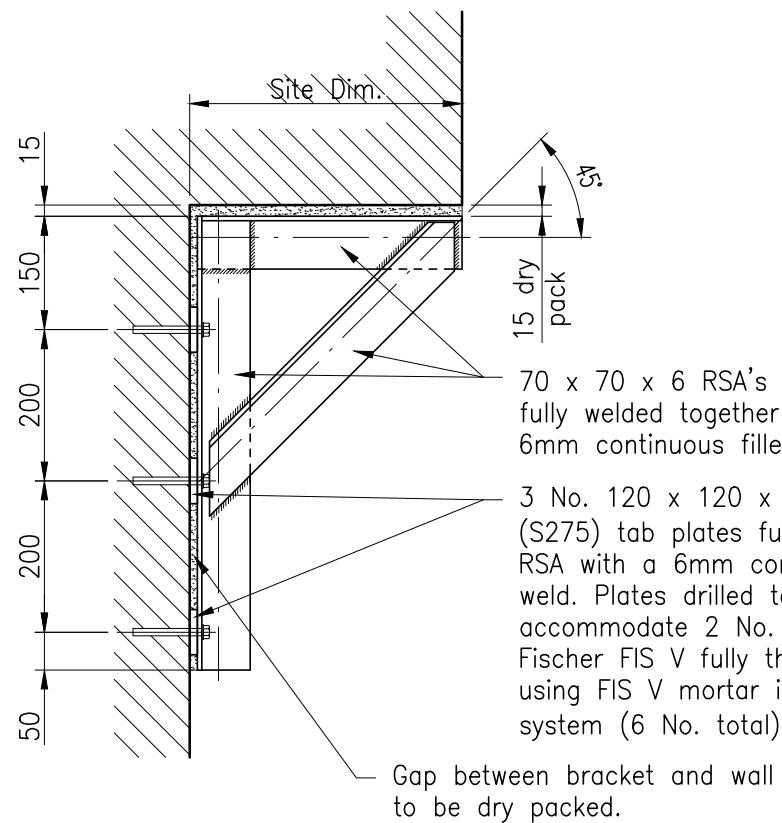


CHIMNEY SUPPORT KNEE BRACED GALLOWS BRACKET
(1:10)

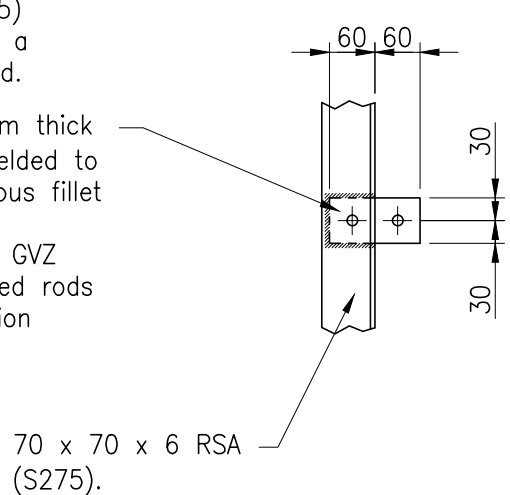


ELEVATION ON TAB PLATE
(1:10)

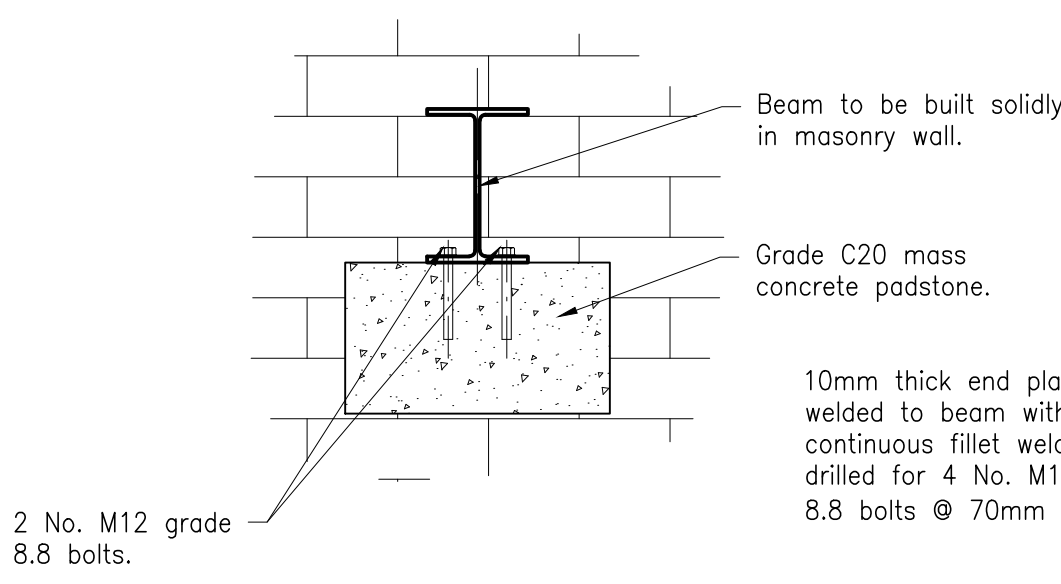

TYPICAL BEAM/PADSTONE CONNECTION DETAIL
(1:10)

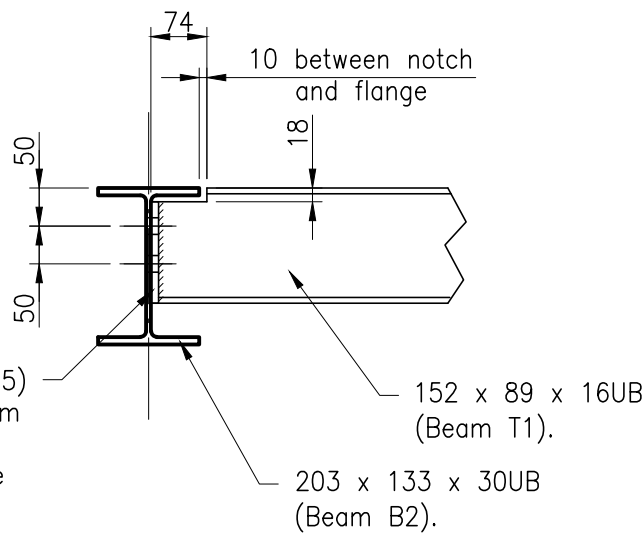


CONNECTION DETAIL 1
(1:10)

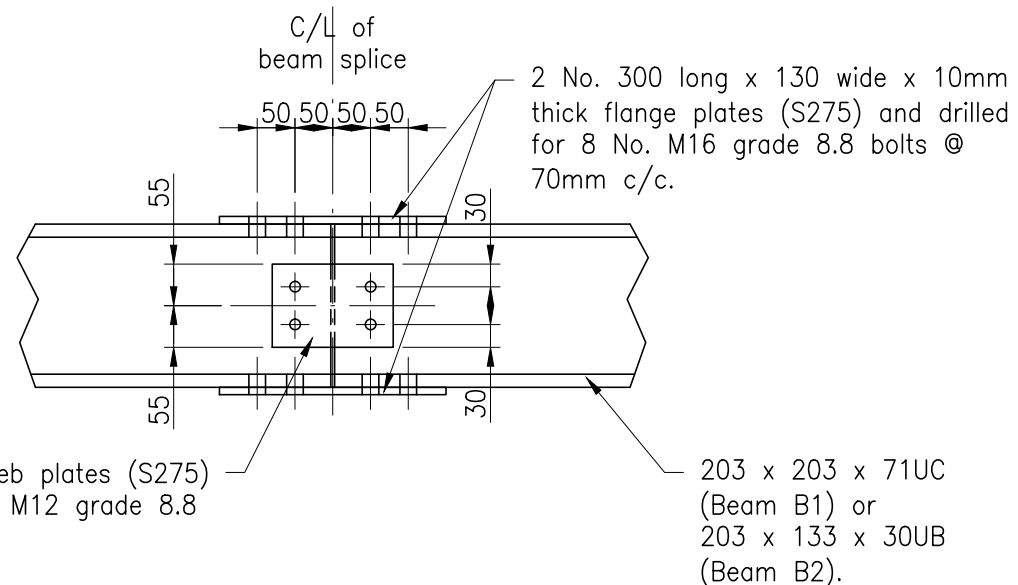


BEAM SPLICE DETAIL FOR INSTALLATION REQUIREMENTS

(1:10)

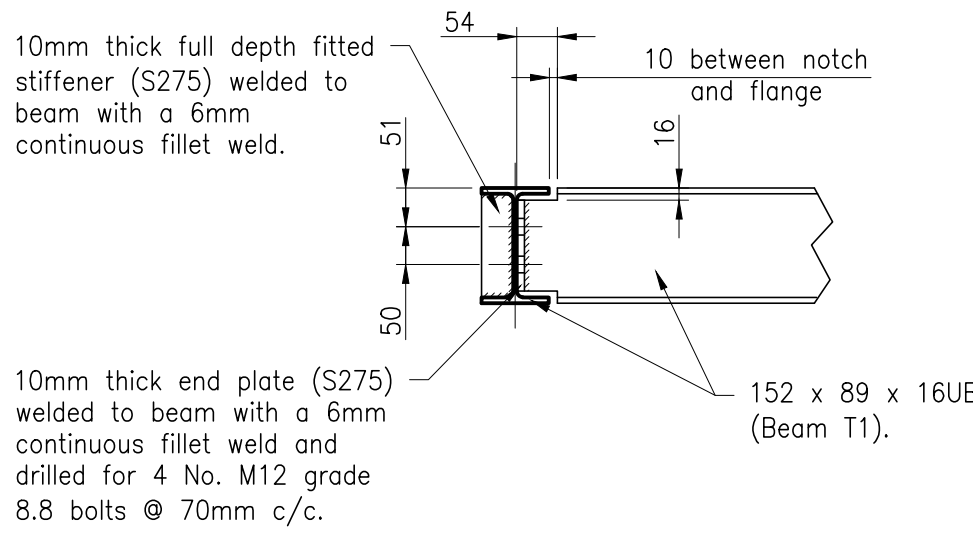


CONNECTION DETAIL 2
(1:10)

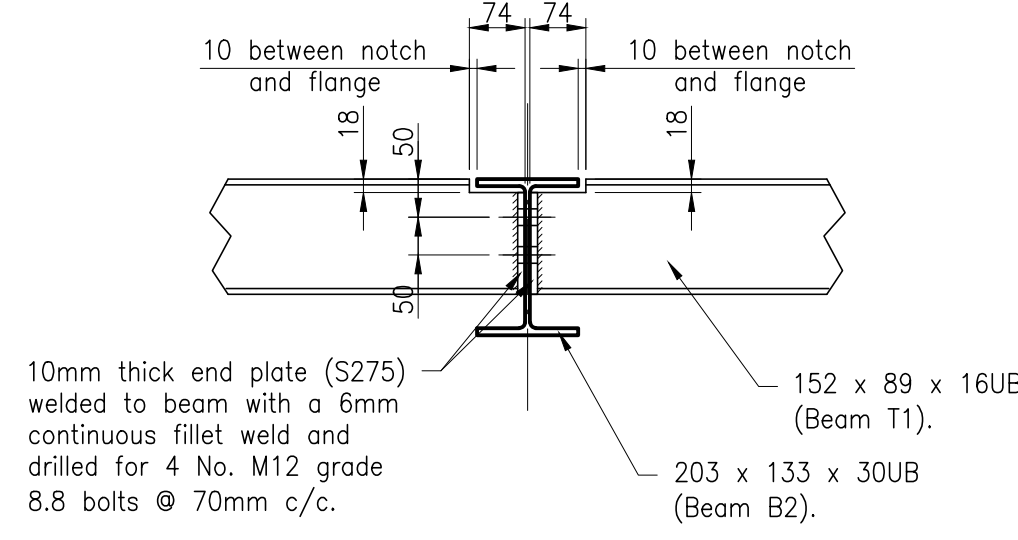

CONNECTION DETAIL 4

(1:10)

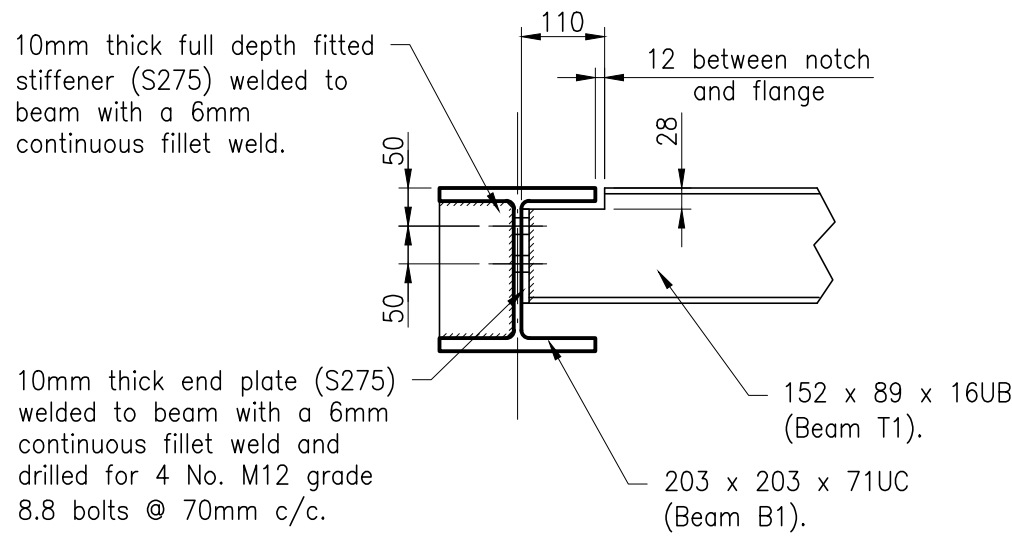

CONNECTION DETAIL 3
(1:10)

NOTES:-
For general notes refer to drawing No. 10149/01.
For details of Second, Loft and Roof plans and location of sections refer to drawing No. 10149/02.

- 02.01.12 K.R.M. Issued for Construction.
Rev Date Drawn Amendment

Vara Consulting Engineers Ltd
Consulting Civil & Structural Engineers
86 Cecil Park, Pinner, Middlesex, HA5 5HH
Tel: 020 8866 1582
Email : manoj@varaconsulting.co.uk

Project
7c GAINSBOROUGH GARDENS
EDGWARE, LONDON, NW3 1BJ

Title
SECTIONS AND DETAILS
SHEET 1

Scales 1:50, 1:20, 1:10/A1
Drawn K.R.M. Checked M.V. Date DEC 2011
Drawing No. 10149/03
Rev -