


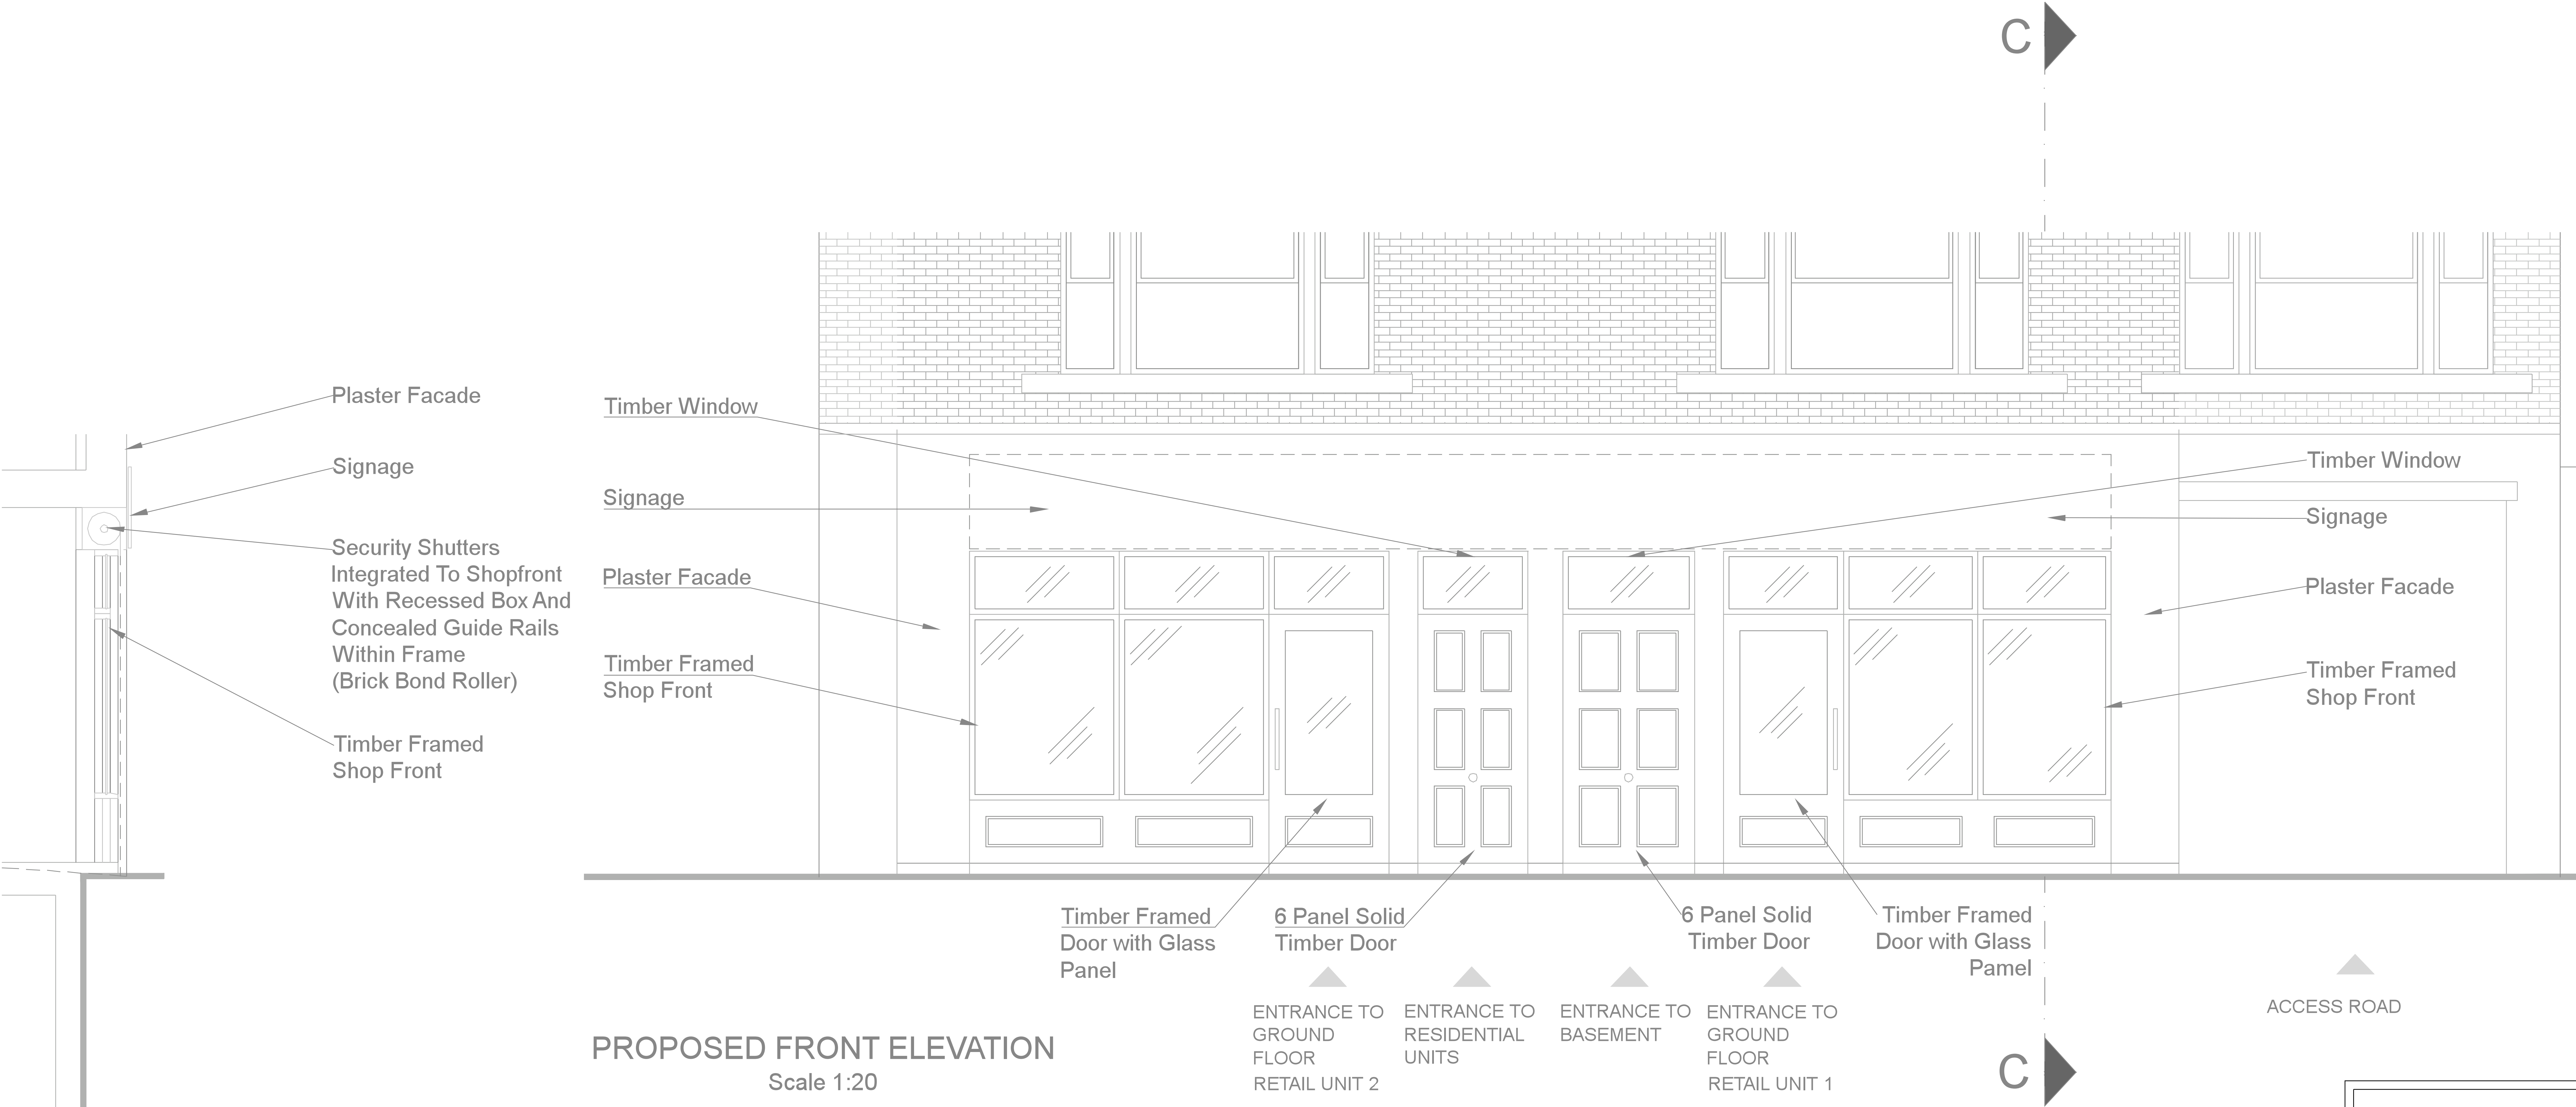

PROPOSED SHOPFRONT SECTION C-C
Scale 1:20

GENERAL NOTES

1. All dimensions are in millimetres (mm).

2. All construction shall be in accordance with the Building Regulations and all building and planning requirements.

3. All work shall be carried out in accordance with the Building Regulations and all building and planning requirements.

11-13 CAMDEN HIGH STREET

LONDON

DATE

04/01/2025

FILE

0001_11-13 Camden High Street Comp

LAYOUT

1

SCALE

1:20

PROPOSED
SHOPFRONT ELEVATION & SECTION

DRAWING NR.: 0001/13

#	Date	REVISION
0		
1		
2		
3		
4		
5		
6		
7		
8		
9		