


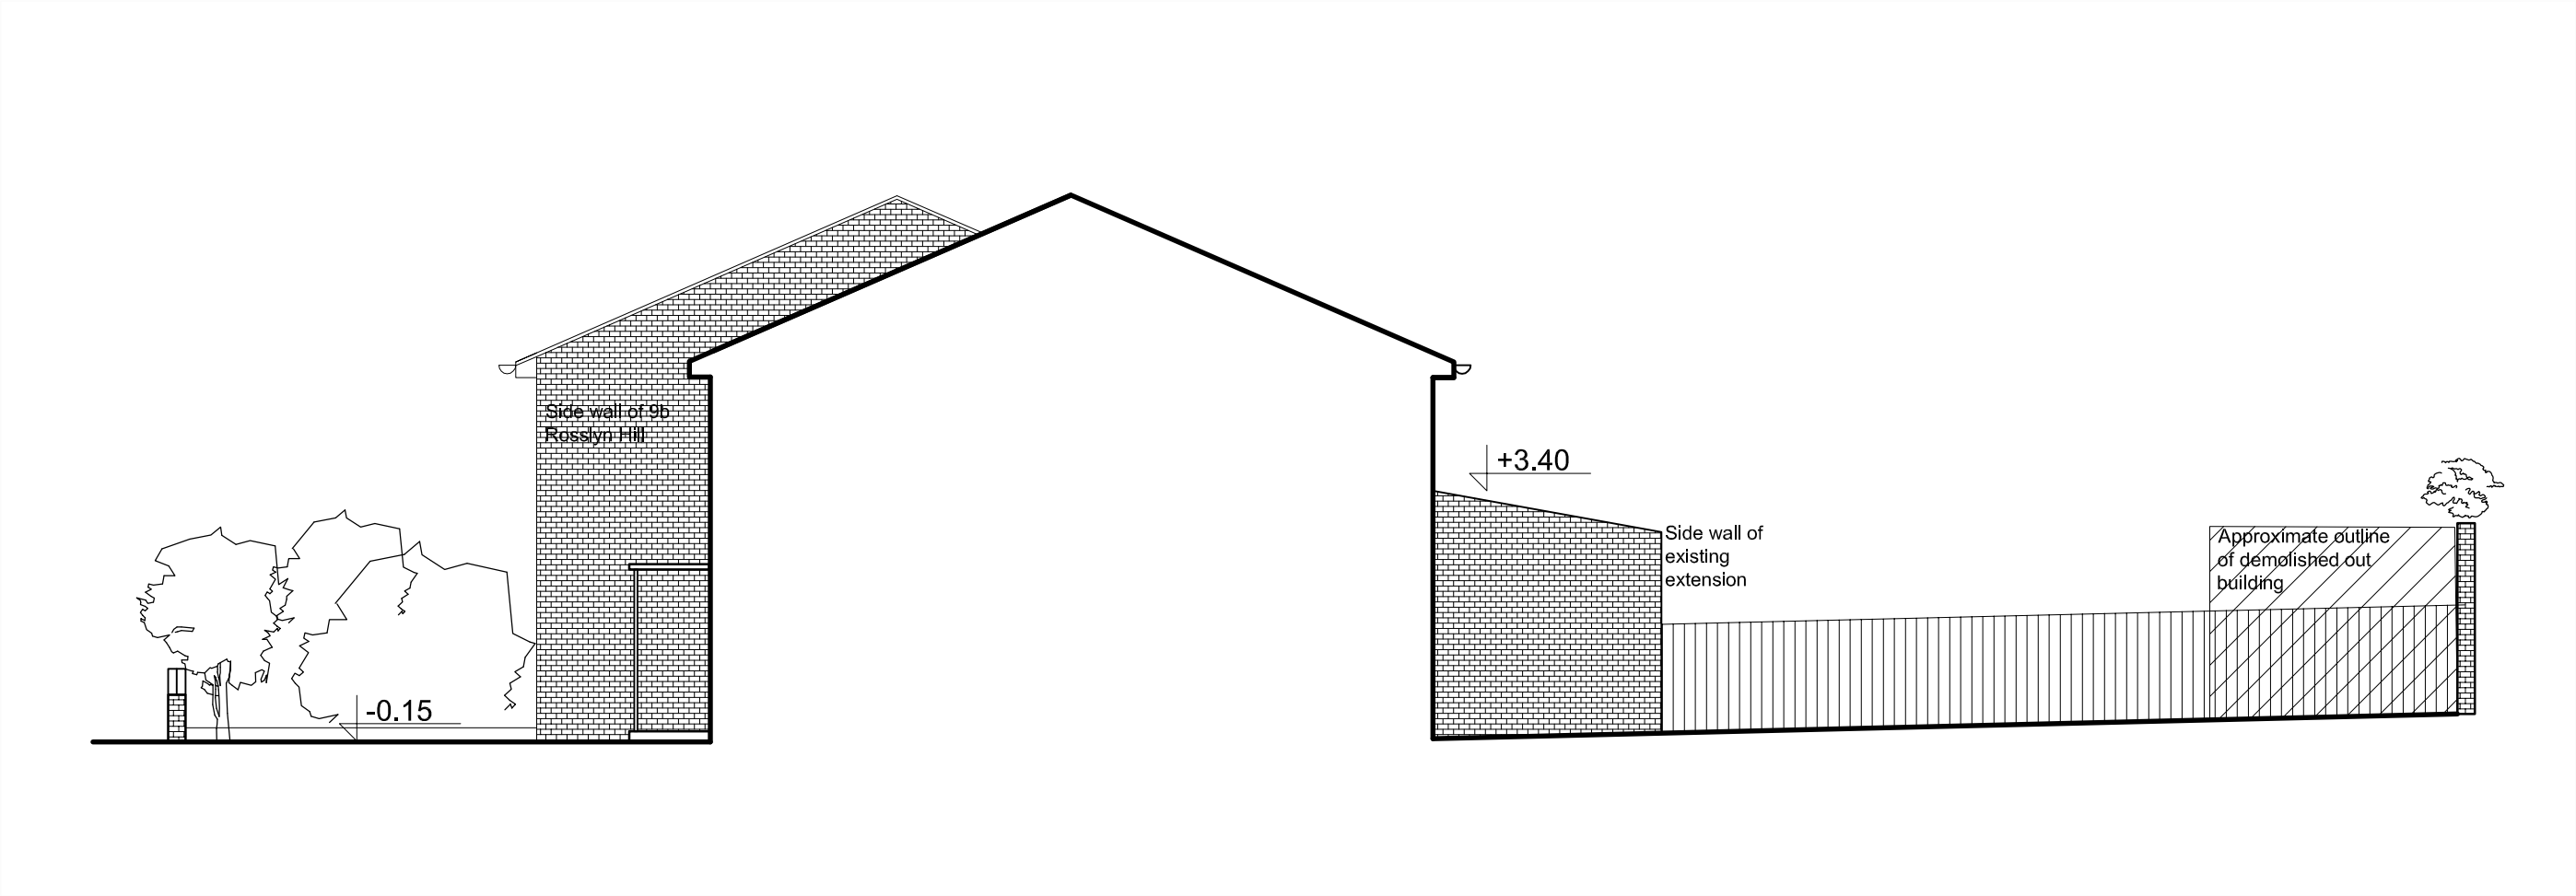

Side elevation


Not for construction, Issued for planning


9c Rosslyn Hill, London, NW3 5UL
Existing side elevation

Drg No. 017/EX14
Revision P1



scale 1:100 @ A3
November 2011

KRYSPIN SKOREK Architect tel:07984239380,kryspin@mail.com

 

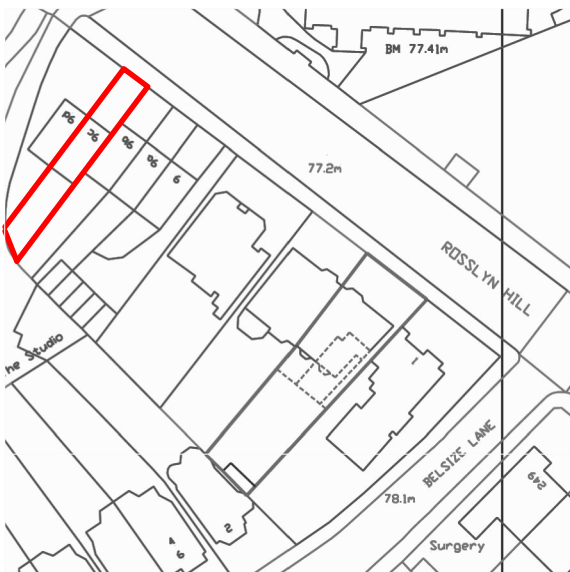

Location plan 1:1250

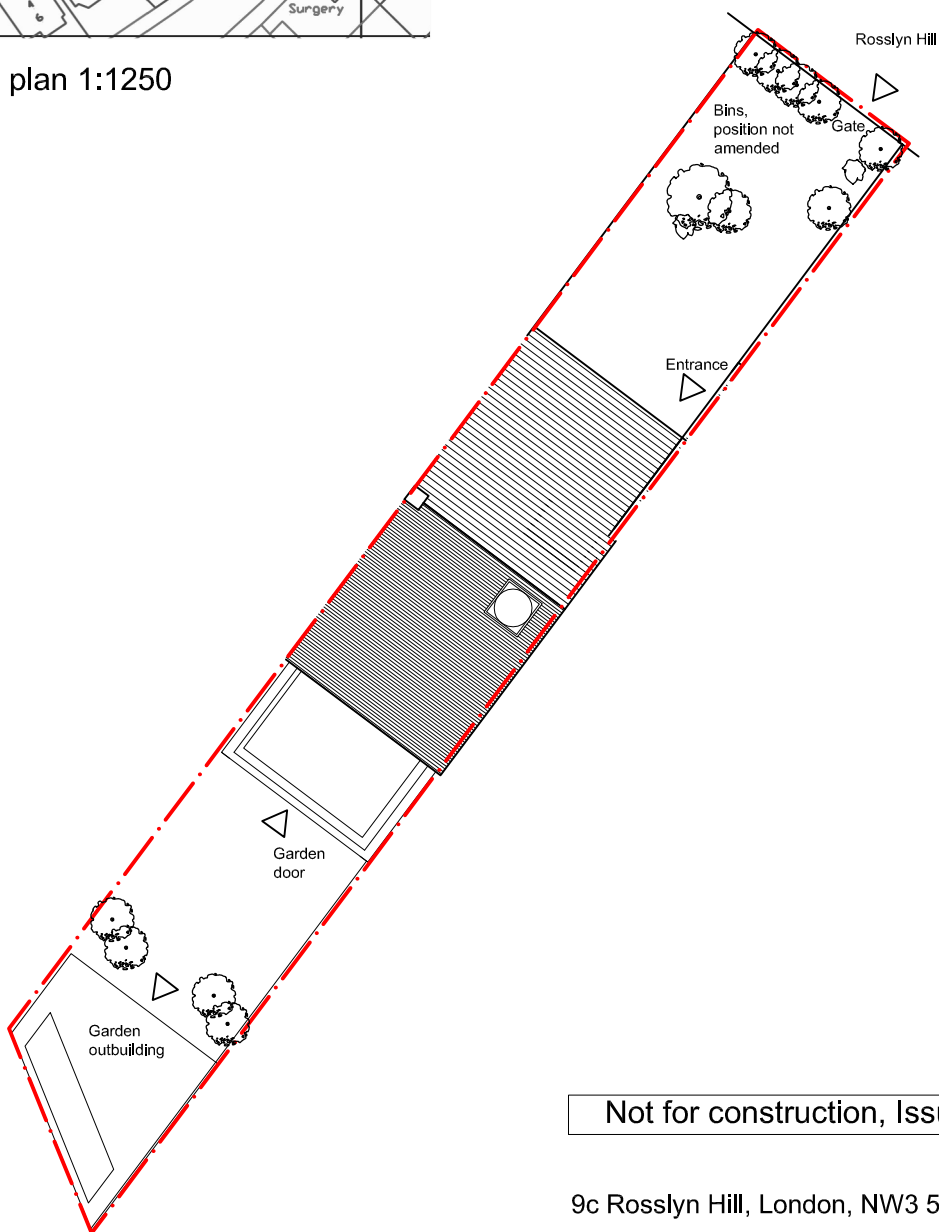 

Site plan 1:200

Not for construction, Issued for planning

9c Rosslyn Hill, London, NW3 5UL


Site and location plan


Drg No. 0017/L01

Revision P1

scale 1:200 and 1:1250 @ A4


January 2012

 

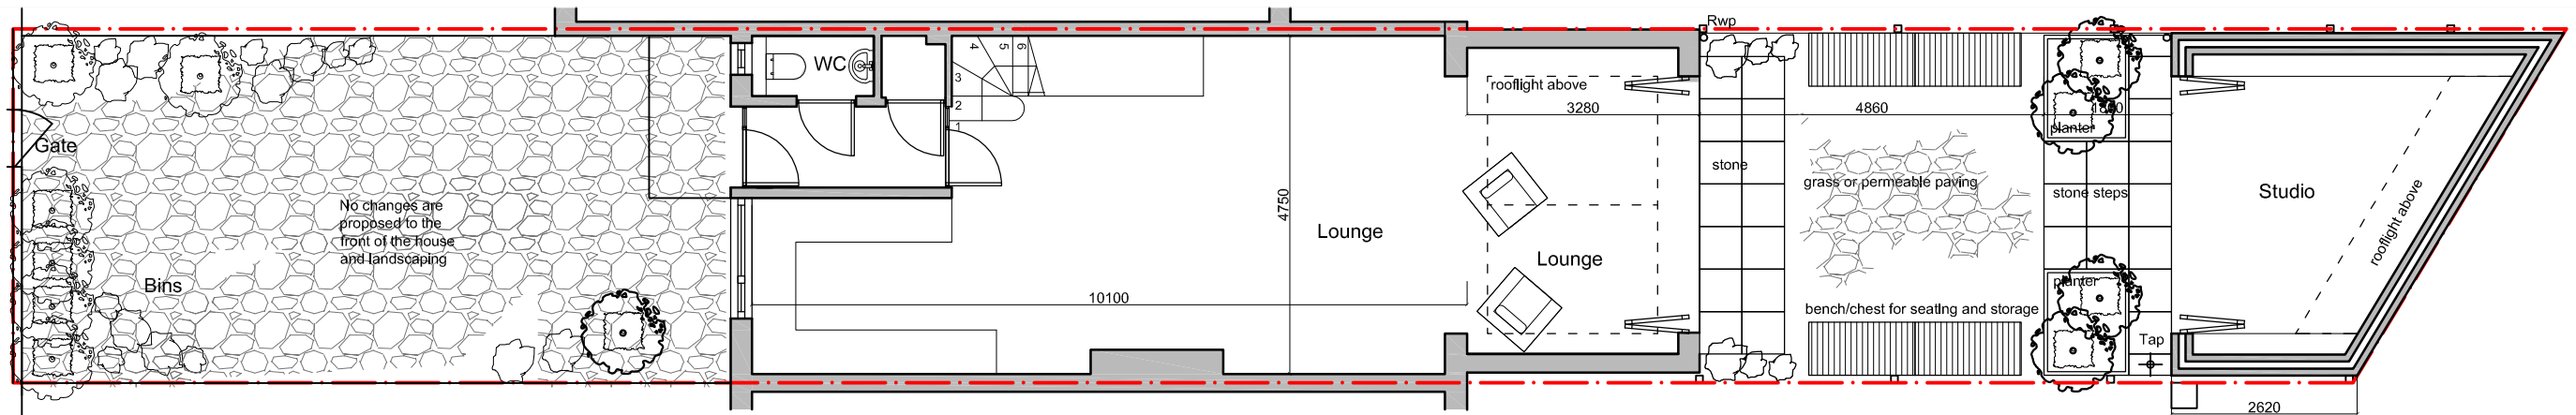


Ground floor plan


Roof plan

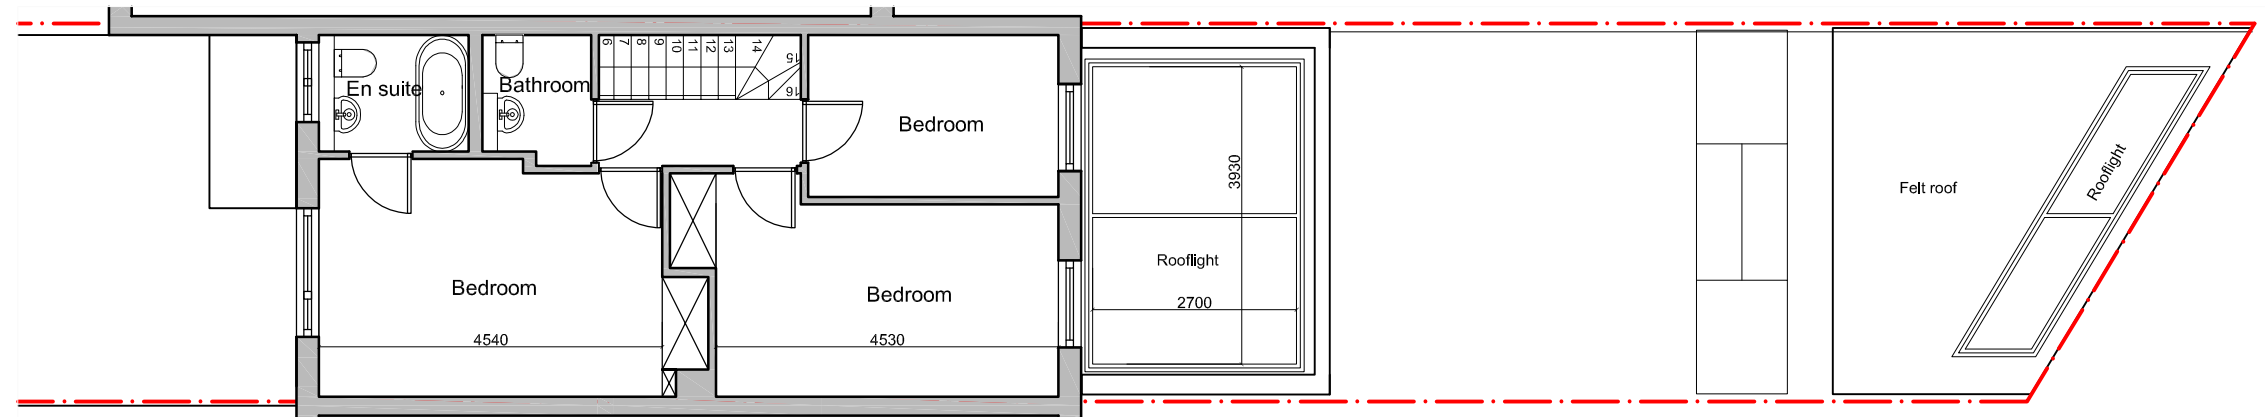

First floor plan

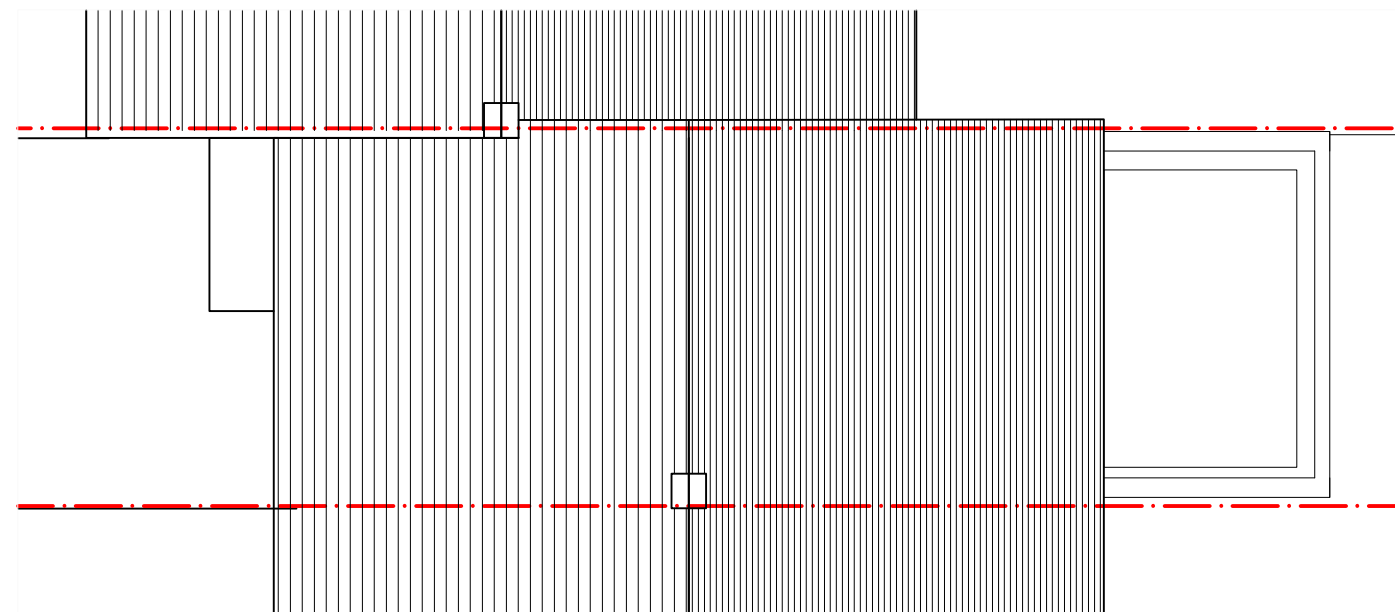

Roof plan

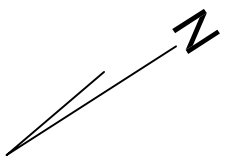

Not for construction, Issued for planning


9c Rosslyn Hill, London, NW3 5UL


Proposed floor plans

Drg No. 017/P10
Revision P2


scale 1:100@ A3
January 2012

KRYSPIK SKOREK Architect tel:07984239380,kryspin@mail.com

 

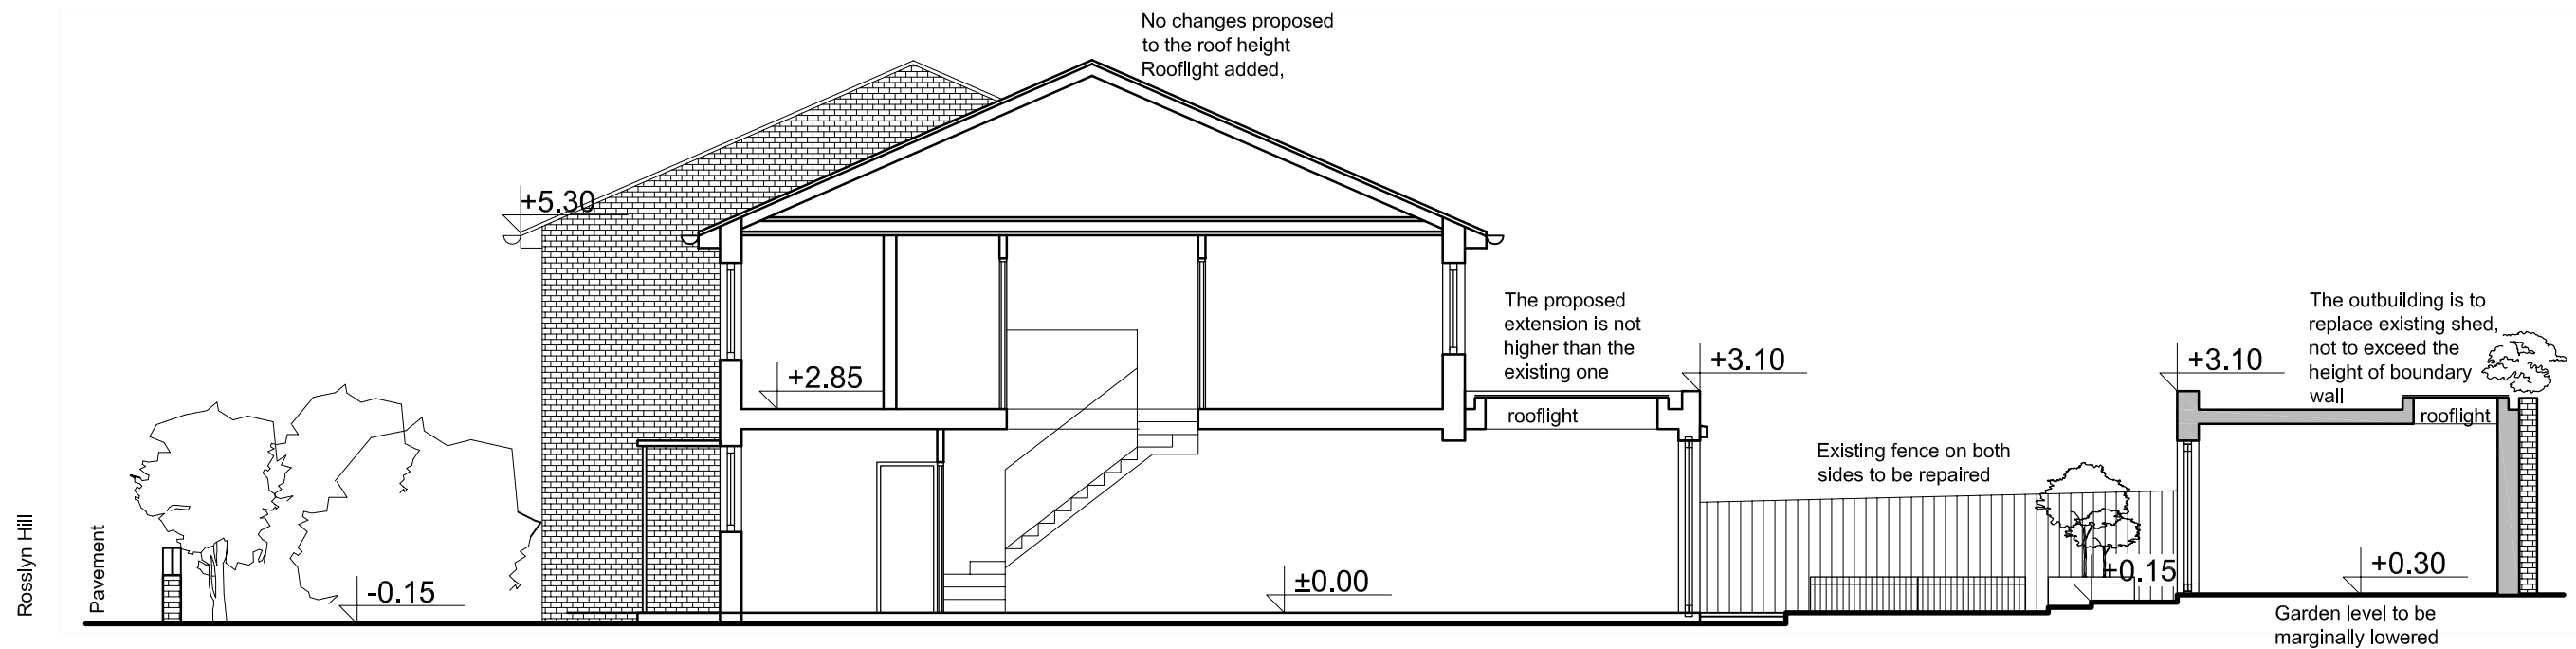

Section

 

Not for construction, Issued for planning

9c Rosslyn Hill, London, NW3 5UL
Proposed section

Drg No. 017/P11
 Revision P2

scale 1:100 @ A3
 January 2012



Not for construction, Issued for planning

9c Rosslyn Hill, London, NW3 5UL
Proposed front elevation

Drg No. 017/P12
Revision P2

scale 1:50 @ A3
January 2012




KRYSPIK SKOREK Architect tel:07984239380,kryspin@mail.com

0 0.5 1.25 2.5m



Folding frameless door in 4 sections to both extensions to allow full opening of aperture

Timber boxes along both boundary fences. Approximately 600mm high, to be used for storage and seating

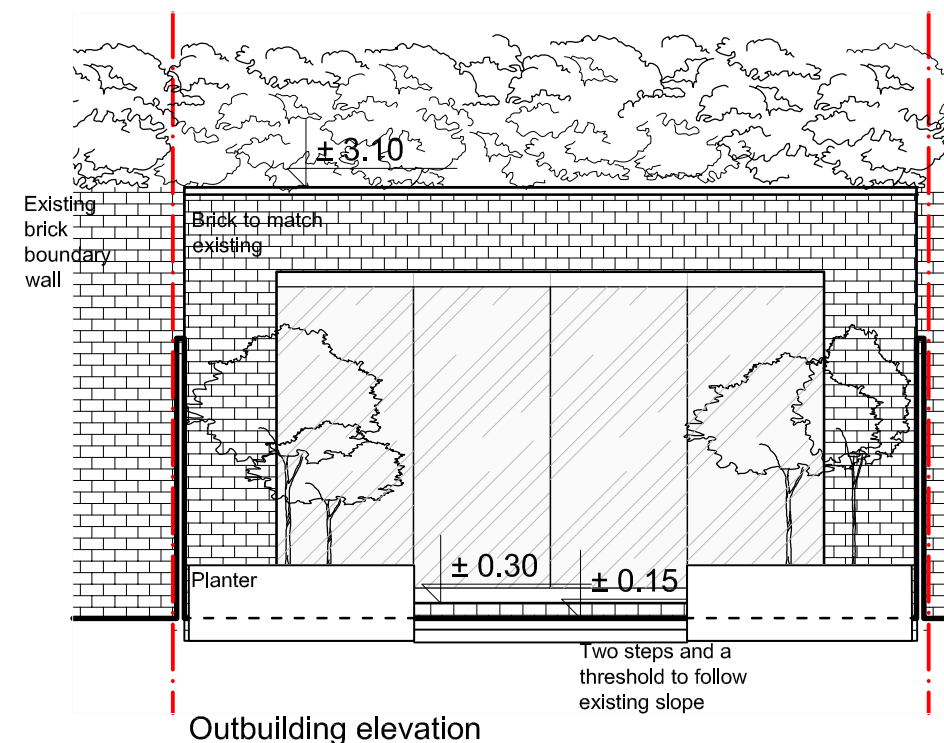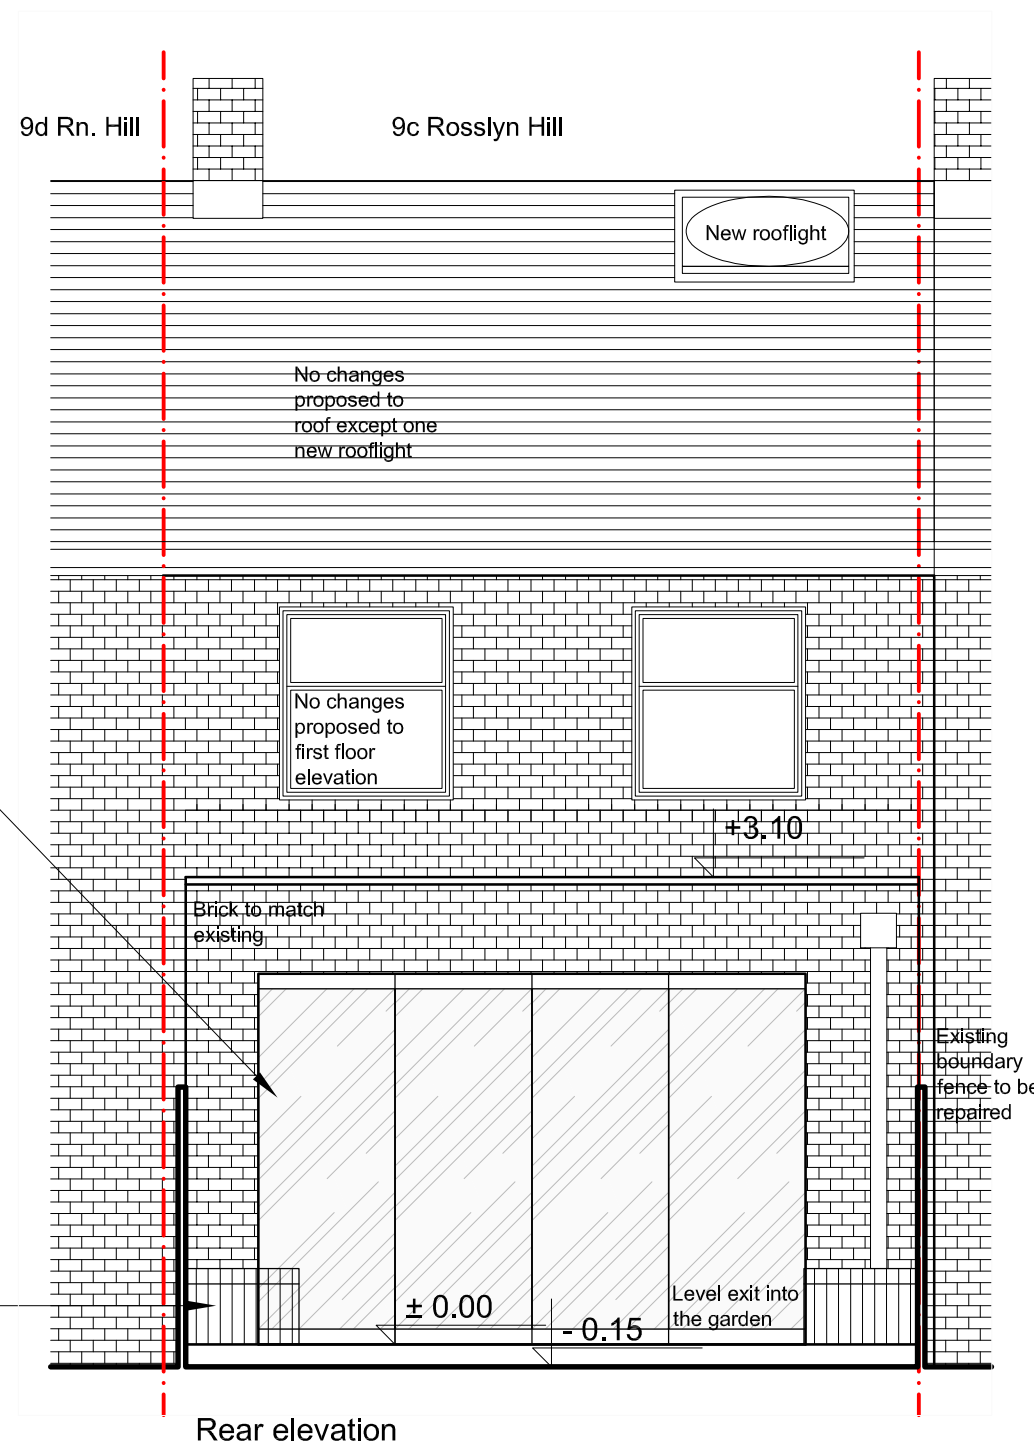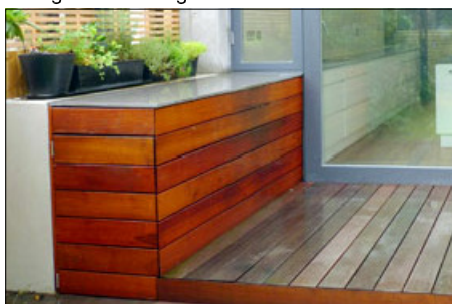

Not for construction, Issued for planning

9c Rosslyn Hill, London, NW3 5UL

Proposed garden elevations

Drg No. 017/P13


Revision P2

scale 1:50 @ A3

November 2011

KRYSPIK SKOREK Architect tel:07984239380,kryspin@mail.com

0 0.5 1.25 2.5m

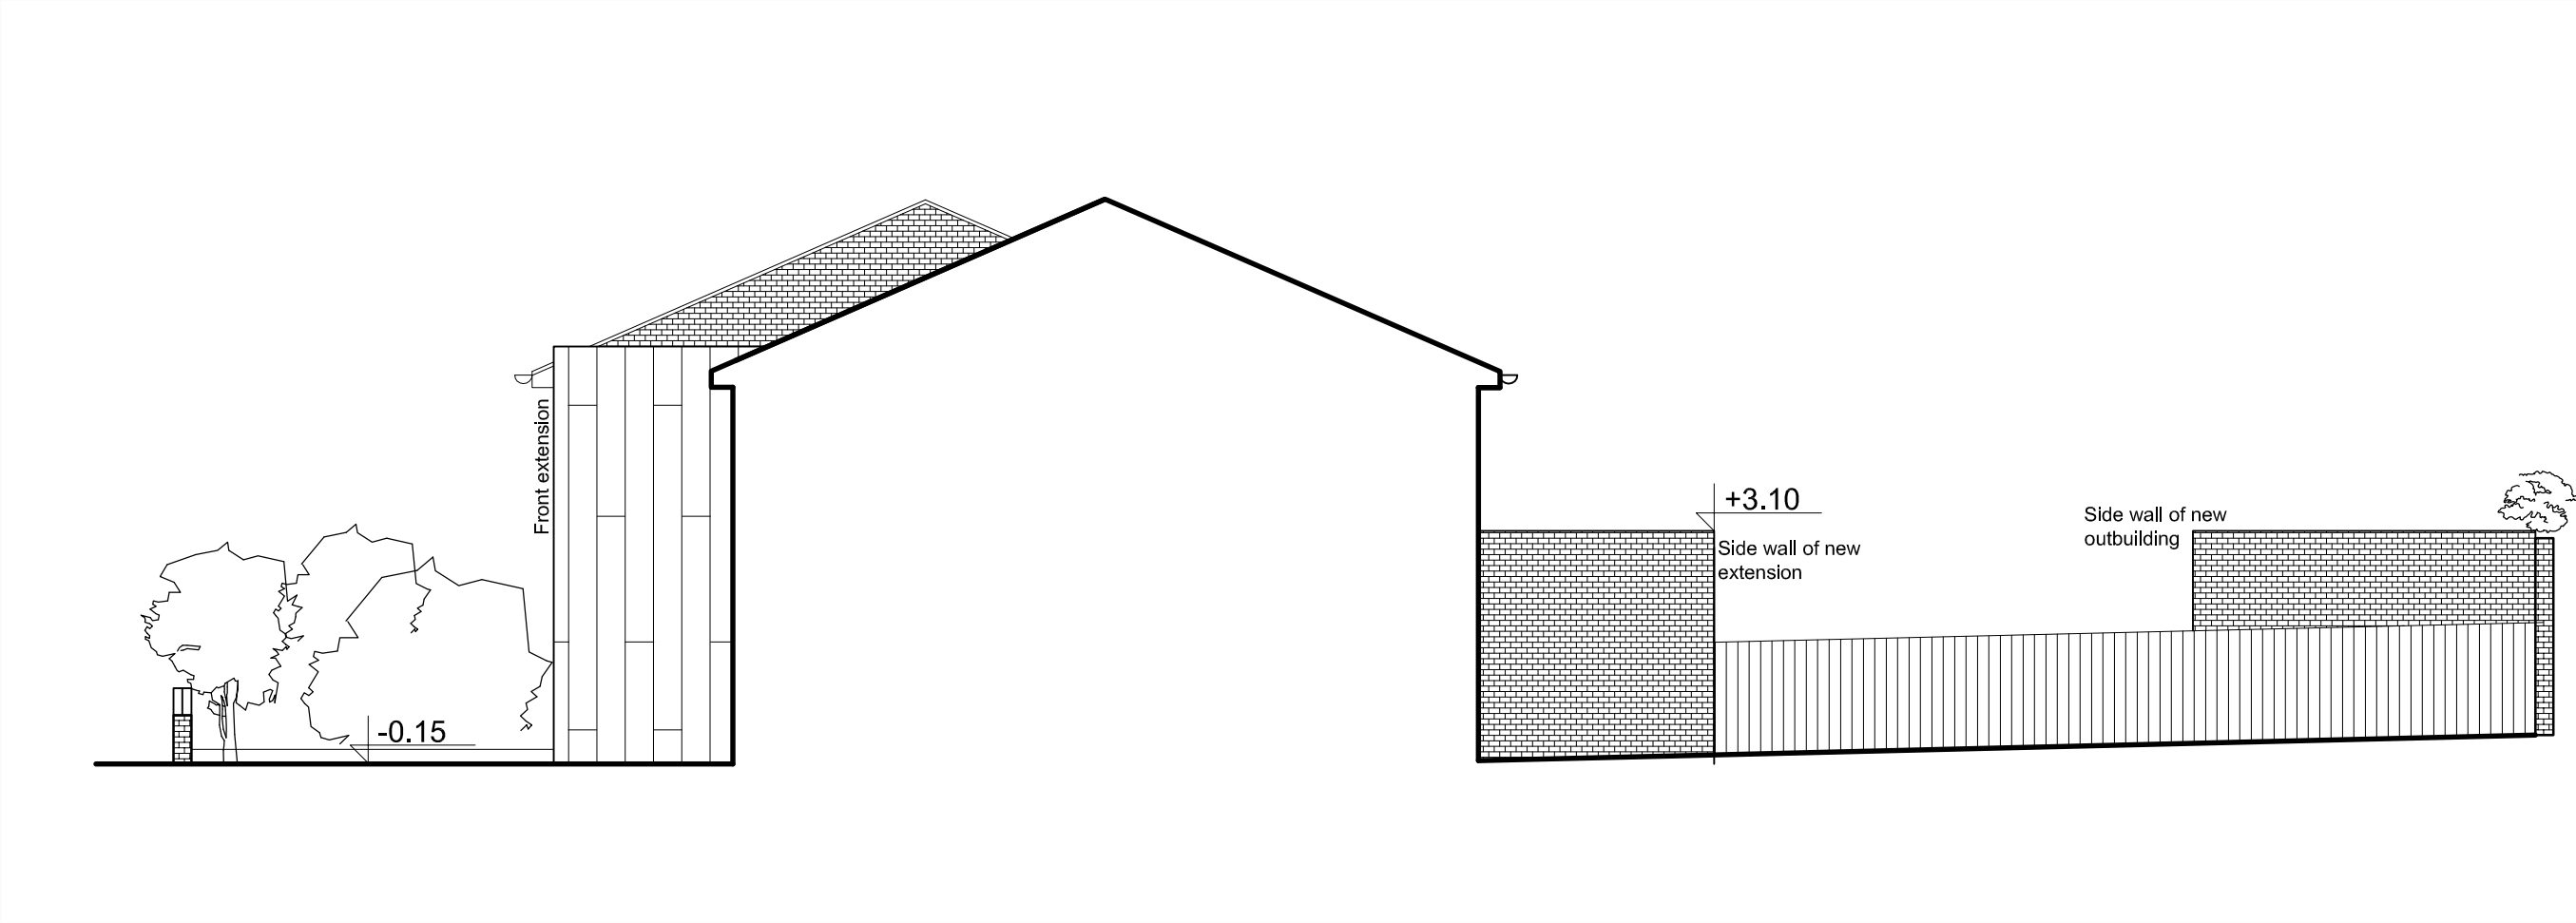

Side elevation


Not for construction, Issued for planning


9c Rosslyn Hill, London, NW3 5UL
Proposed side elevation

Drg No. 017/P14
Revision P1

scale 1:100 @ A3
November 2011

KRYSPIK SKOREK Architect tel:07984239380,kryspin@mail.com

 

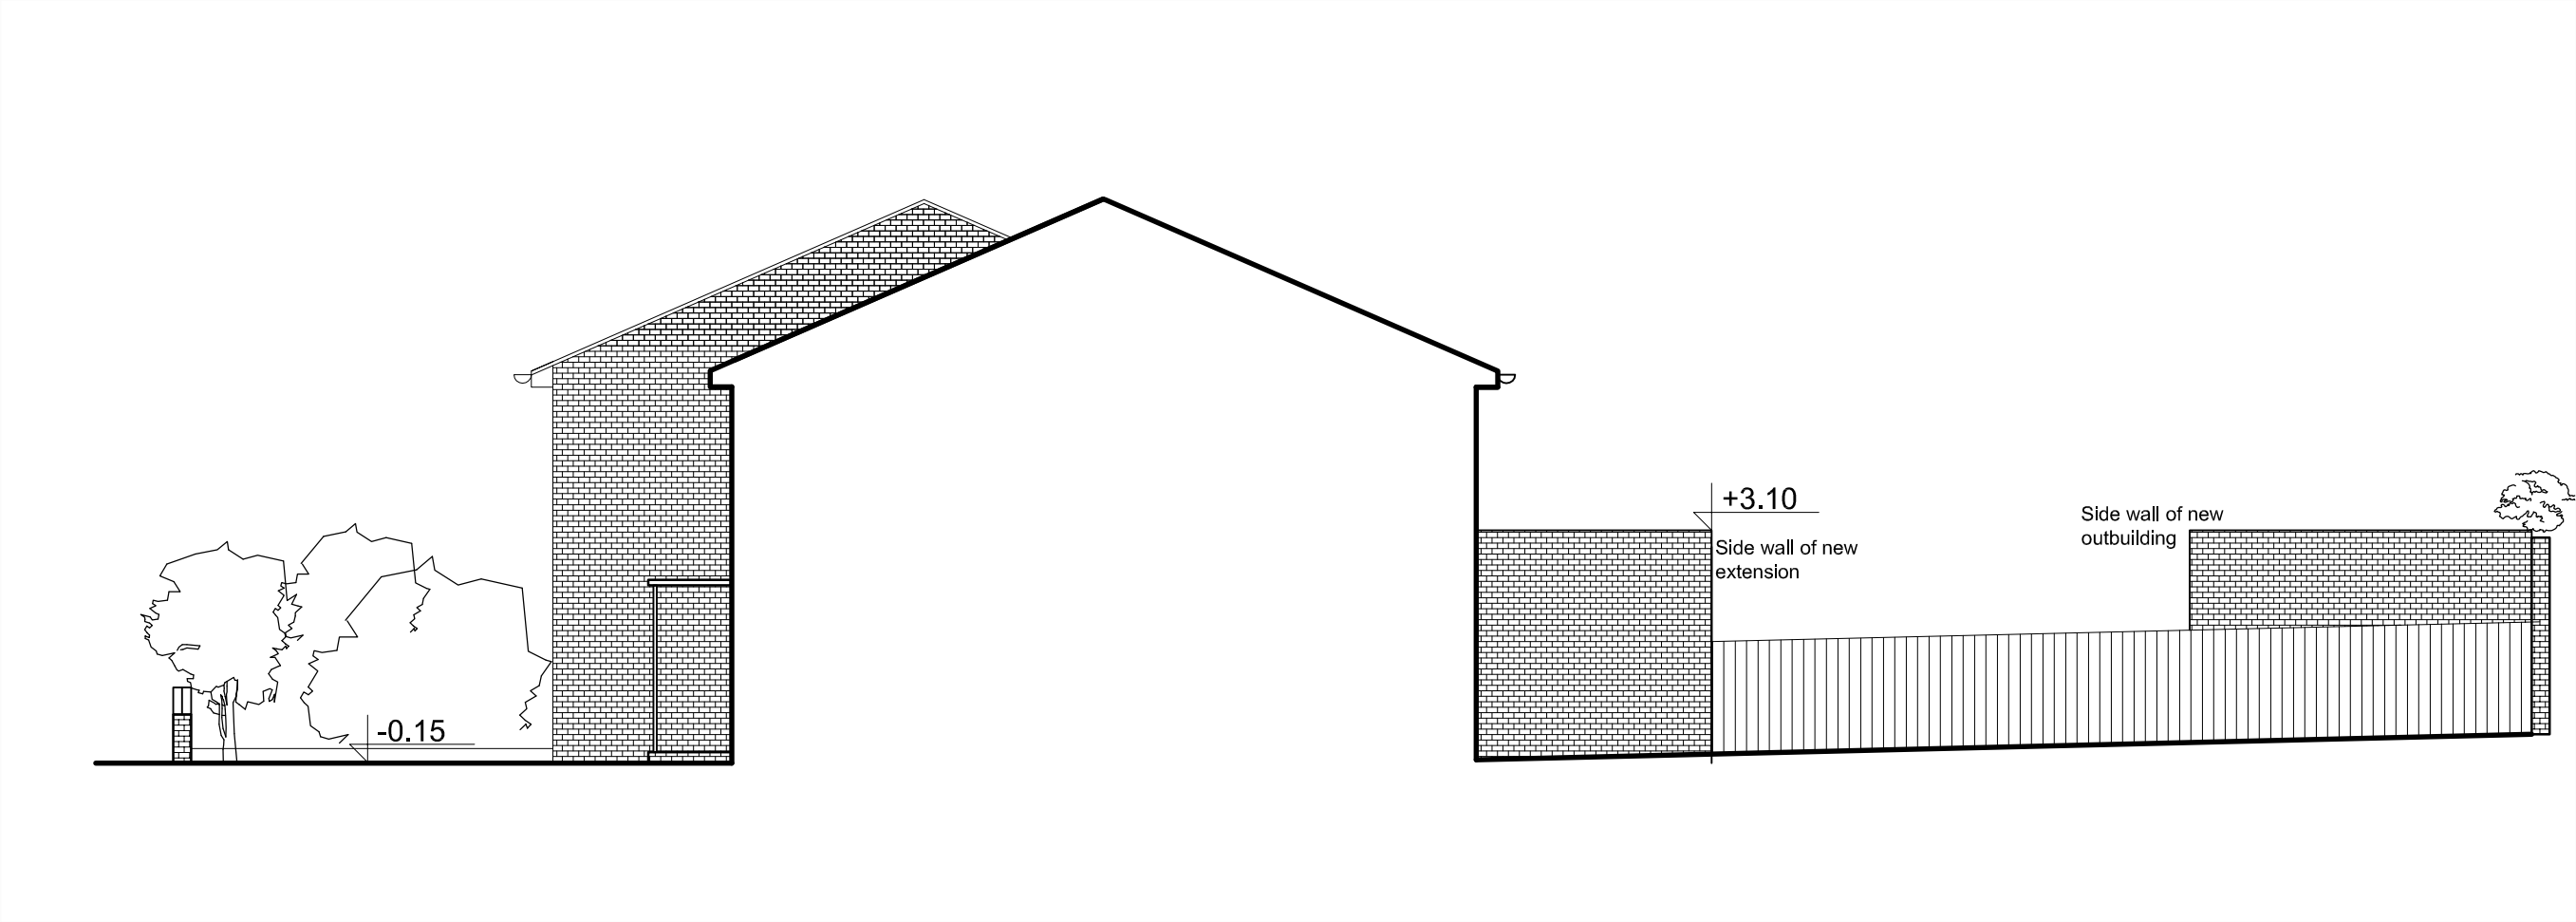

Side elevation

Not for construction, Issued for planning

9c Rosslyn Hill, London, NW3 5UL
Proposed side elevation

Drg No. 017/P14
Revision P2

scale 1:100 @ A3
January 2012

KRYSPIN SKOREK Architect tel:07984239380,kryspin@mail.com

