



*Dimensions to be checked on site
To fit existing openings

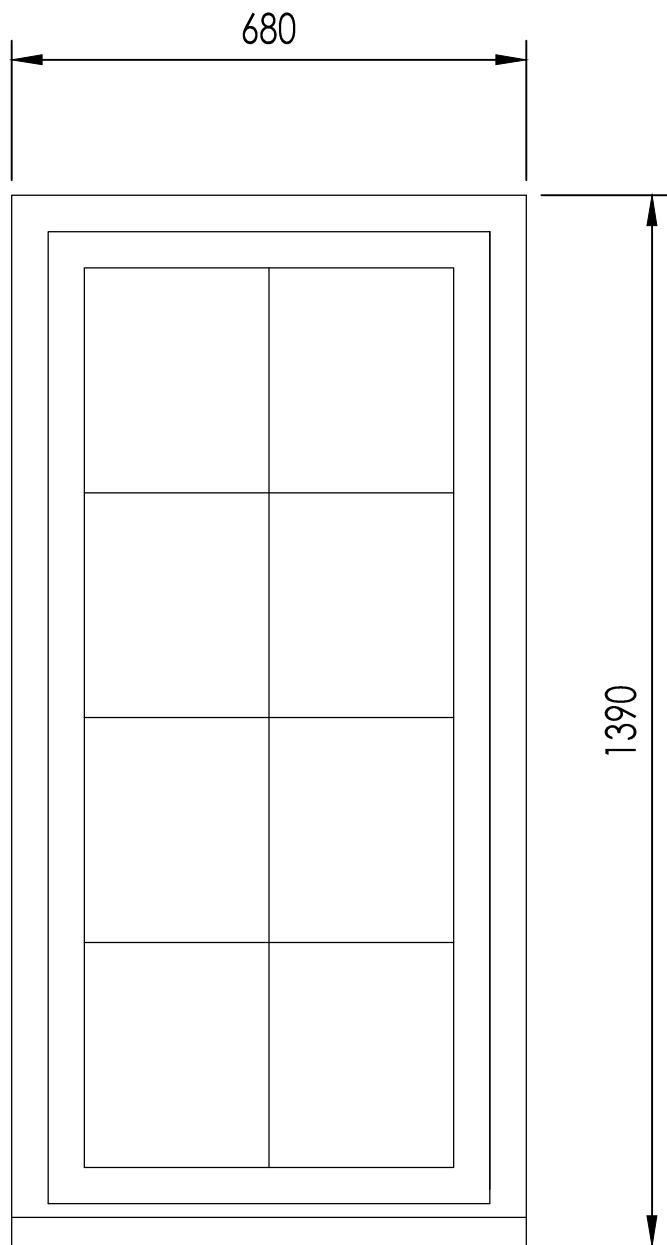

ELEVATION

BEDROOM (FRONT ELEVATION)


*Dimensions to be checked on site
To fit existing openings

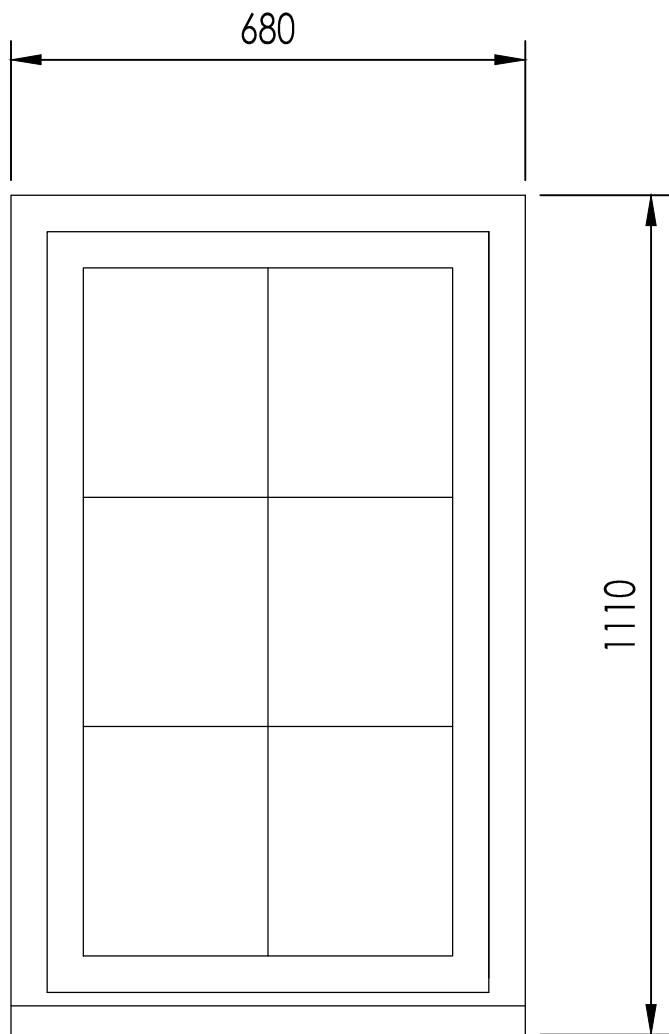

ELEVATION

BATHROOM

Scale 1:10 (m)

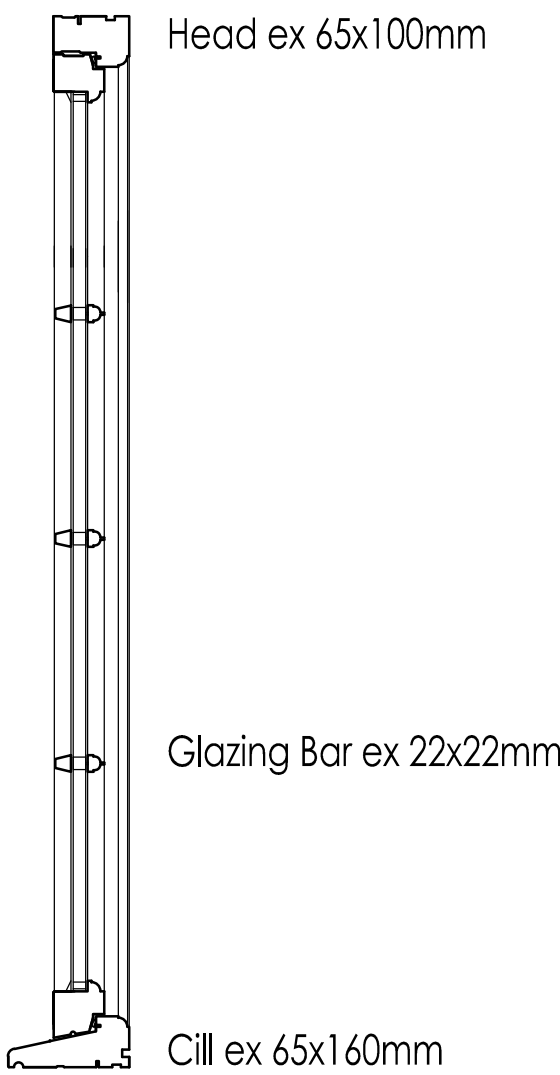


SECTION




SECTION

*Dimensions to be checked on site
To fit existing openings

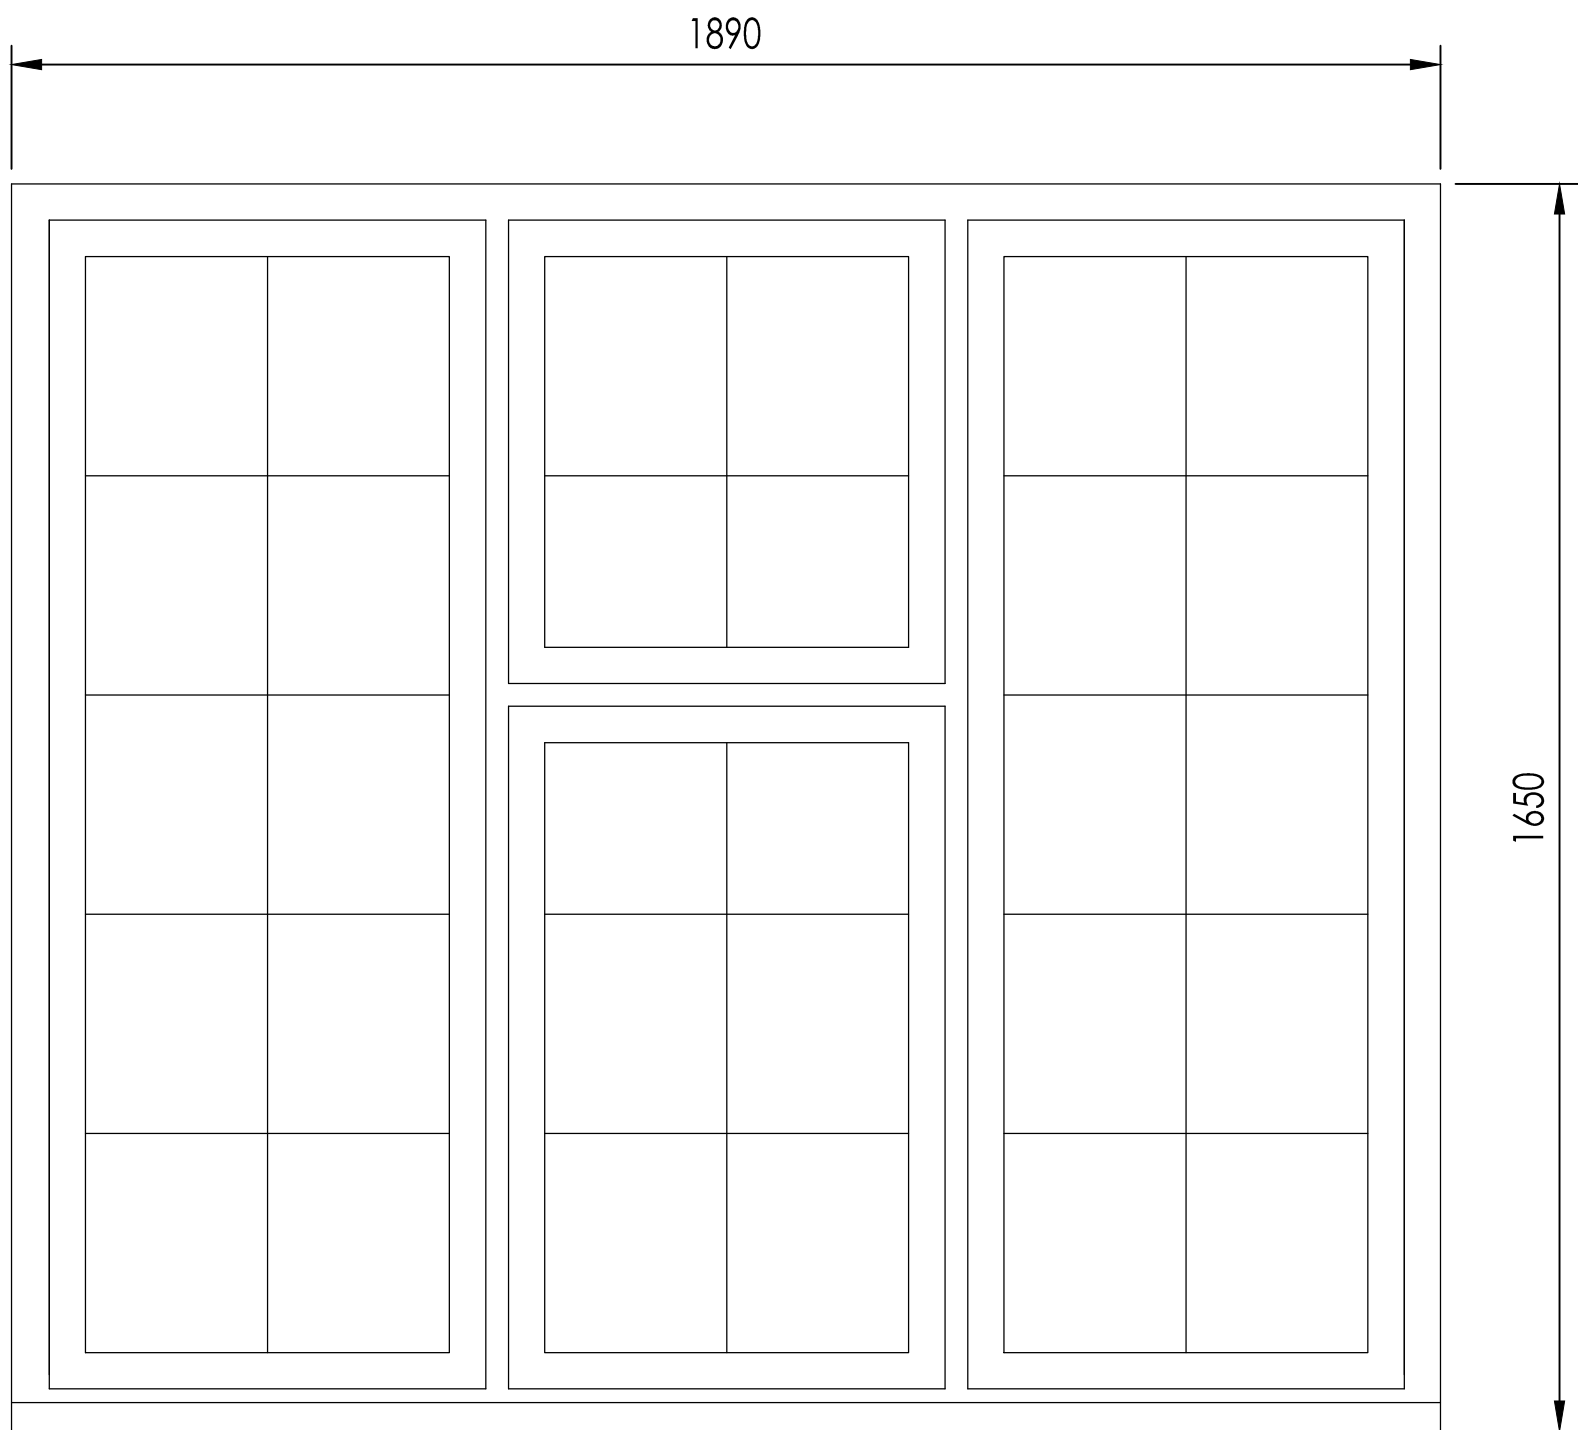


ELEVATION

BEDROOM (SIDE ELEVATION)

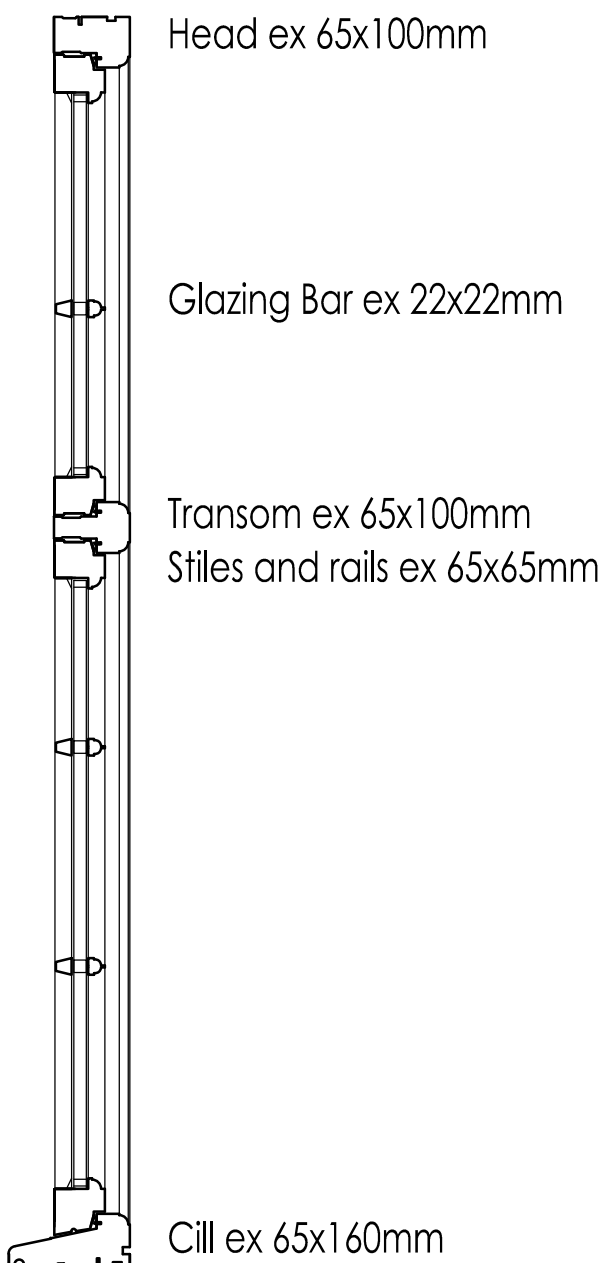

SECTION

Scale 1:2 (mm)

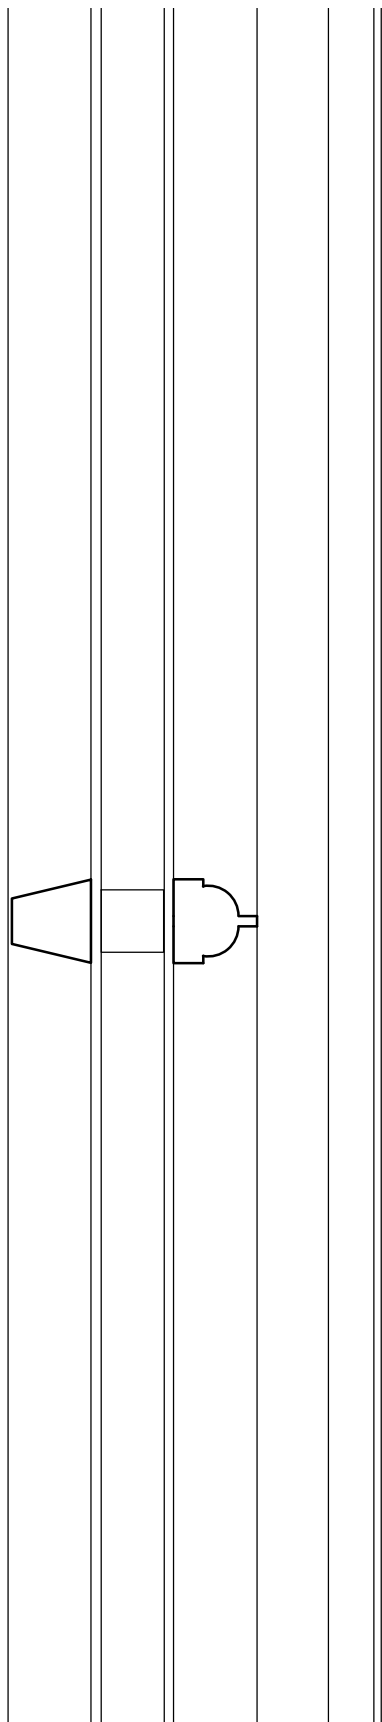

Glazing bar ex 22x22mm



Whymark & Moulton
Chartered Surveyors &
Building Engineers
20 North Street, Sudbury,
Suffolk. CO10 1RB
Tele: 01787 371371 Fax: 01787 319966



Project

FLAT 9
28 ARKWRIGHT ROAD
LONDON NW3 6BH

DETAIL OF PREVIOUS REPLACEMENT WINDOWS
TO BEDROOM AND BATHROOM

Scale **1:2, 1:10** Date **Jan 2012**

Drawing No **11/150-04**

Amendments