




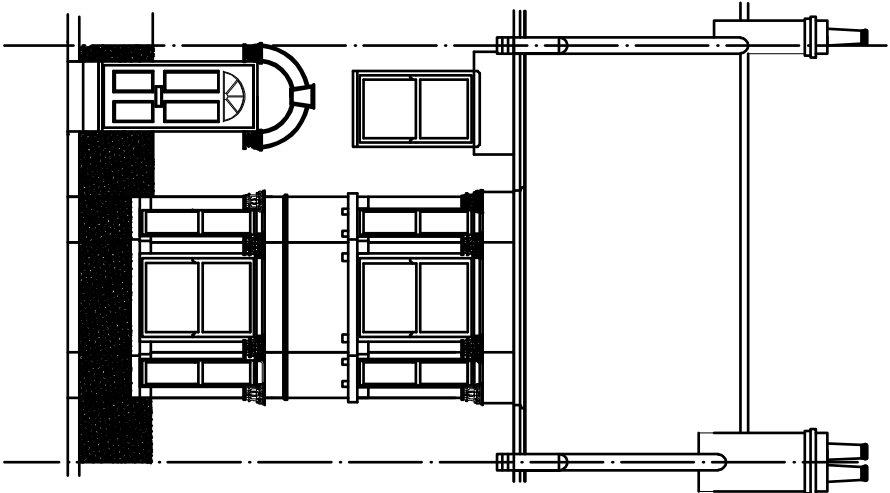


EXISTING FRONT ELEVATION

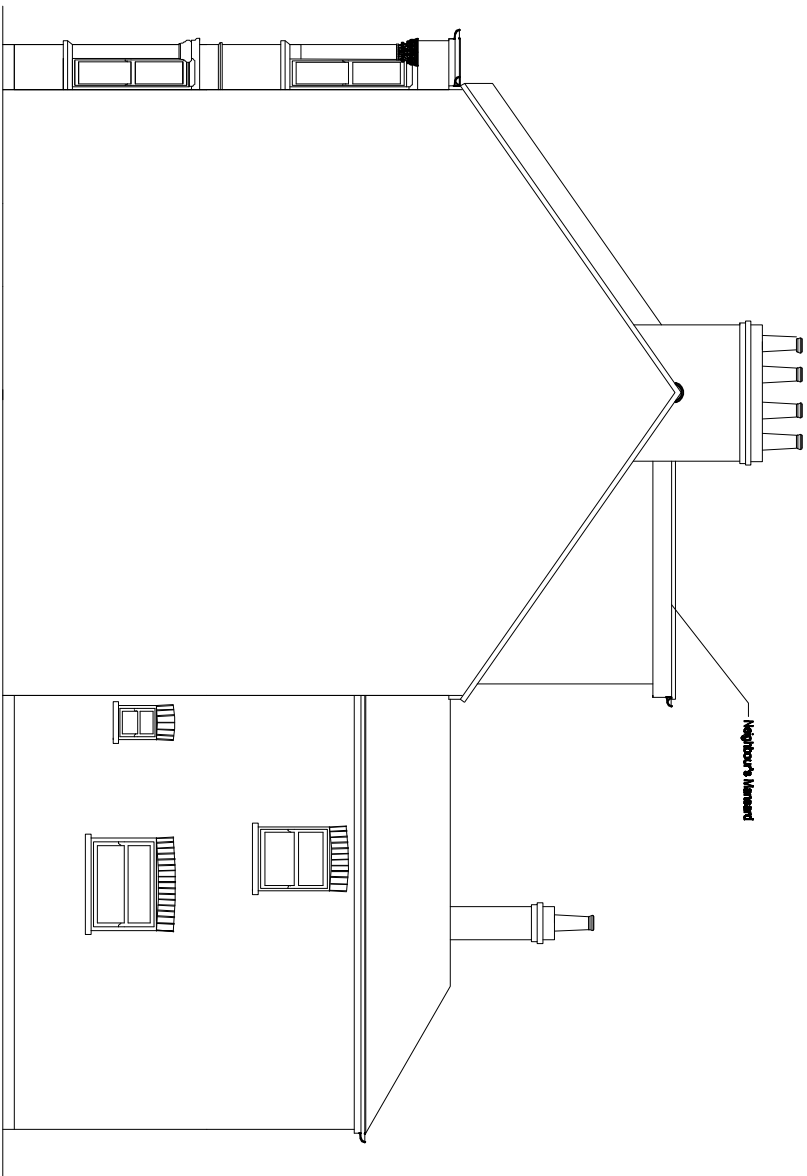

EXISTING SIDE A ELEVATION

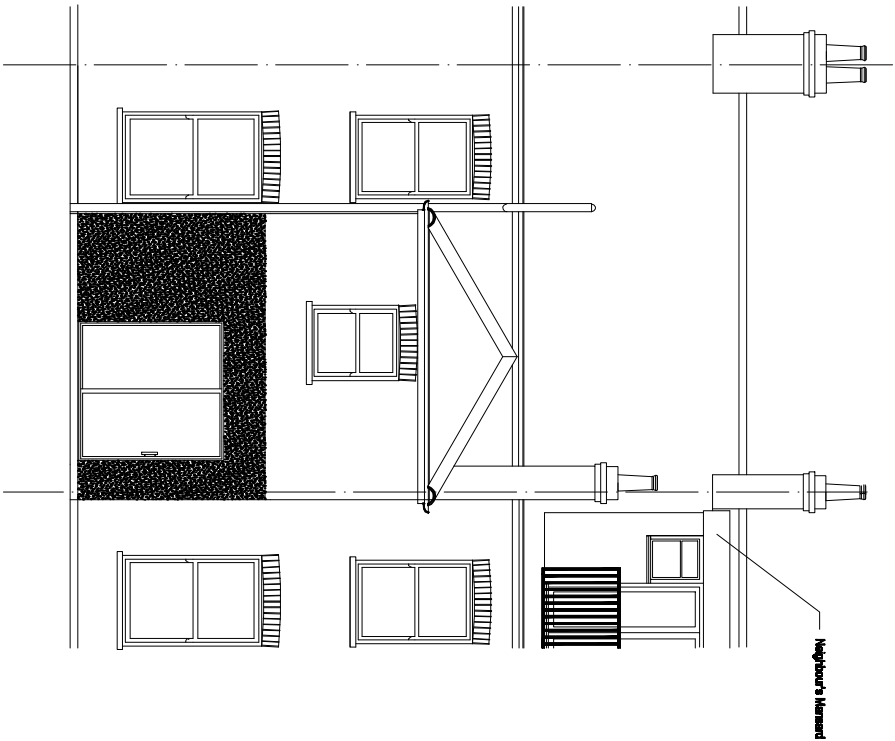

EXISTING REAR ELEVATION

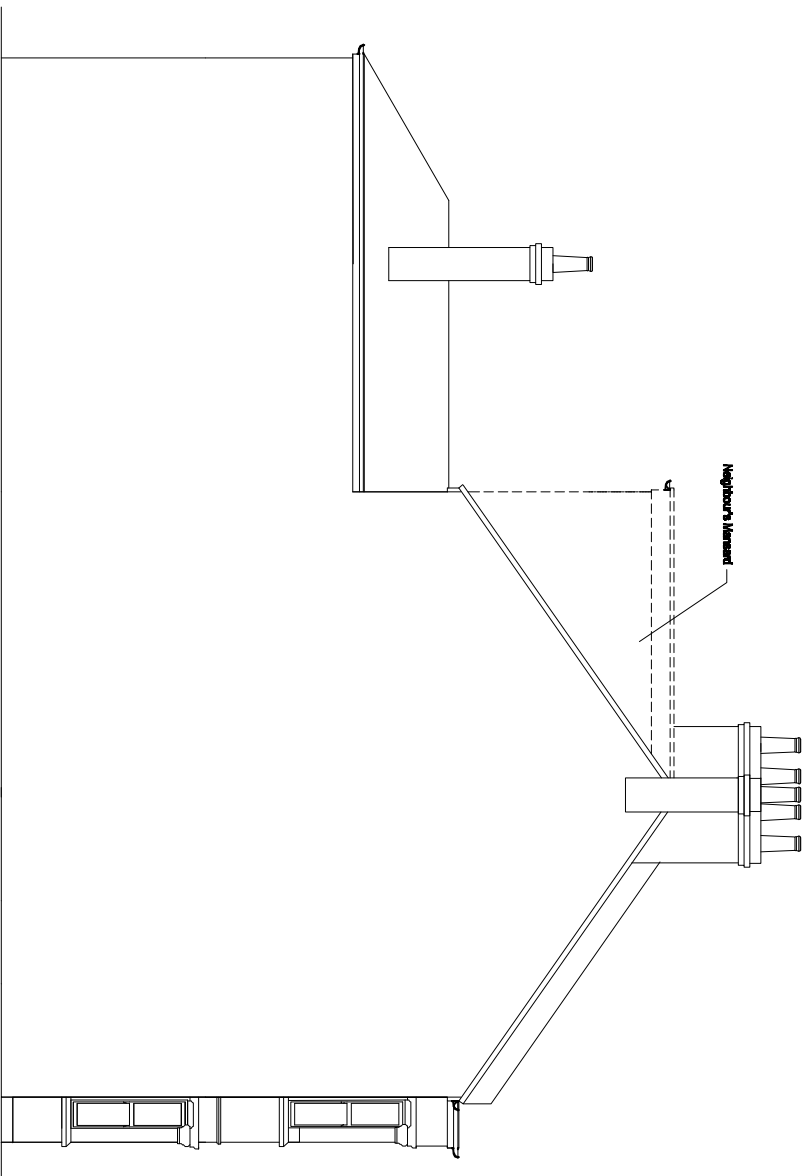

EXISTING SIDE B ELEVATION



SCALE: 1:100 @ A3

Rev A: Planners comments introduced

Client: Mr & Mrs E. Mann

Project: Proposed second floor rear extension

30 Ulysses Road
West Hampstead
London, NW6 1EE
Drawing Title:
Existing Elevations

Client:

Mr & Mrs E. Mann

Drawing No:

11-947-02A

Date:

22-09-2011

Drawn by:

ILJ

Paper size:

A3

Scale:

1:100

Checked by:

SMB

Loop Design Services Limited, PO Box 1202,
Hemel Hempstead, Herts, HP1 8ER
Tel: 01442 238406, Fax: 01442 238211
Email: info@loopd.co.uk