




PROPOSED GROUND FLOOR PLAN

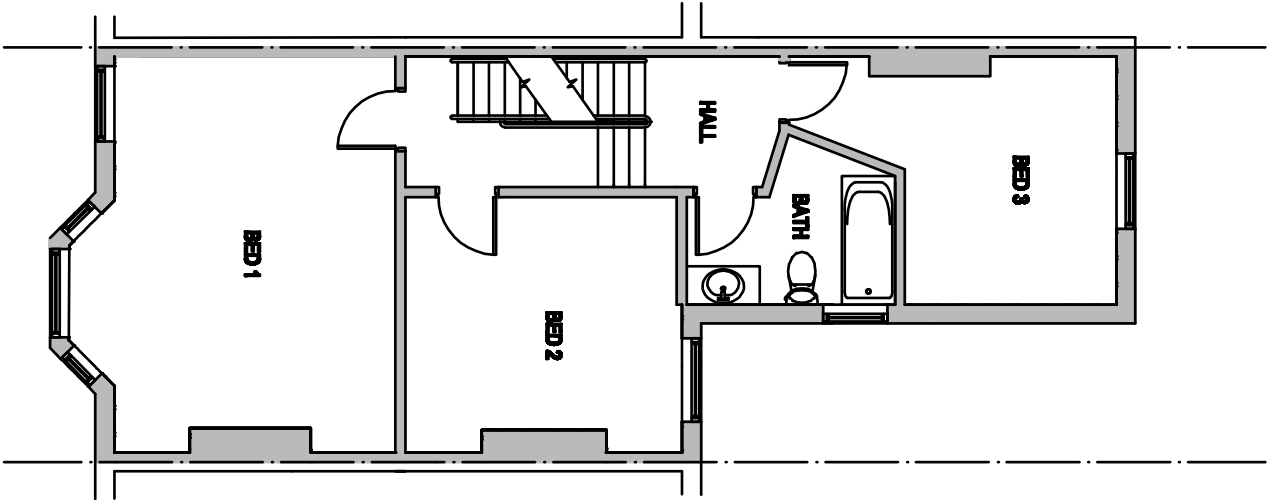

PROPOSED FIRST FLOOR PLAN

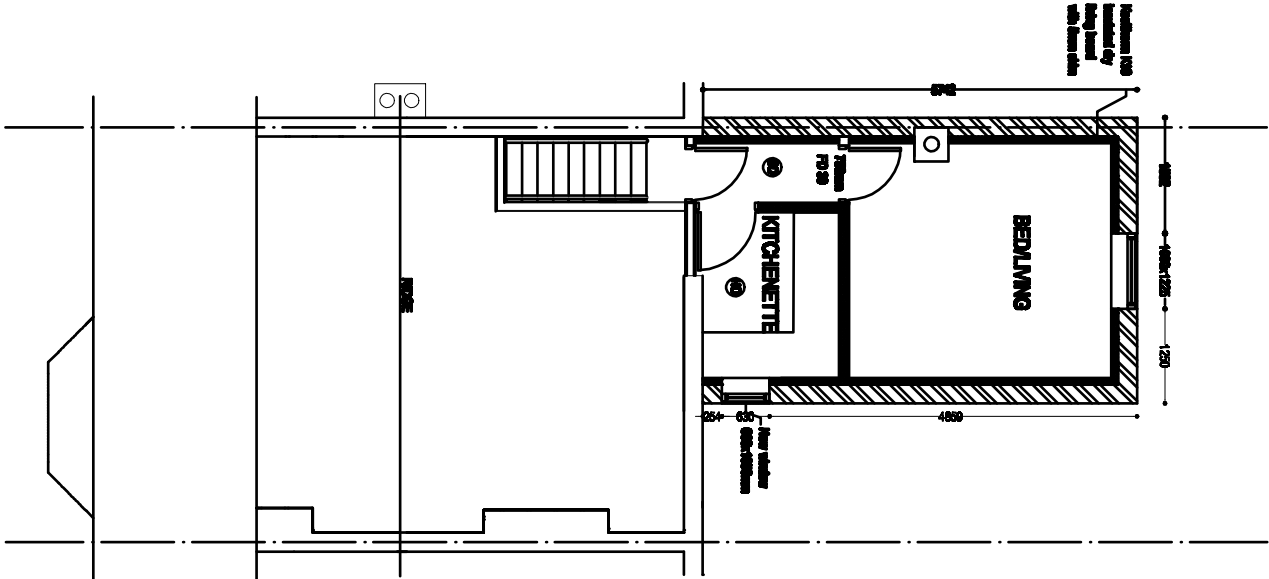

PROPOSED SECOND FLOOR PLAN

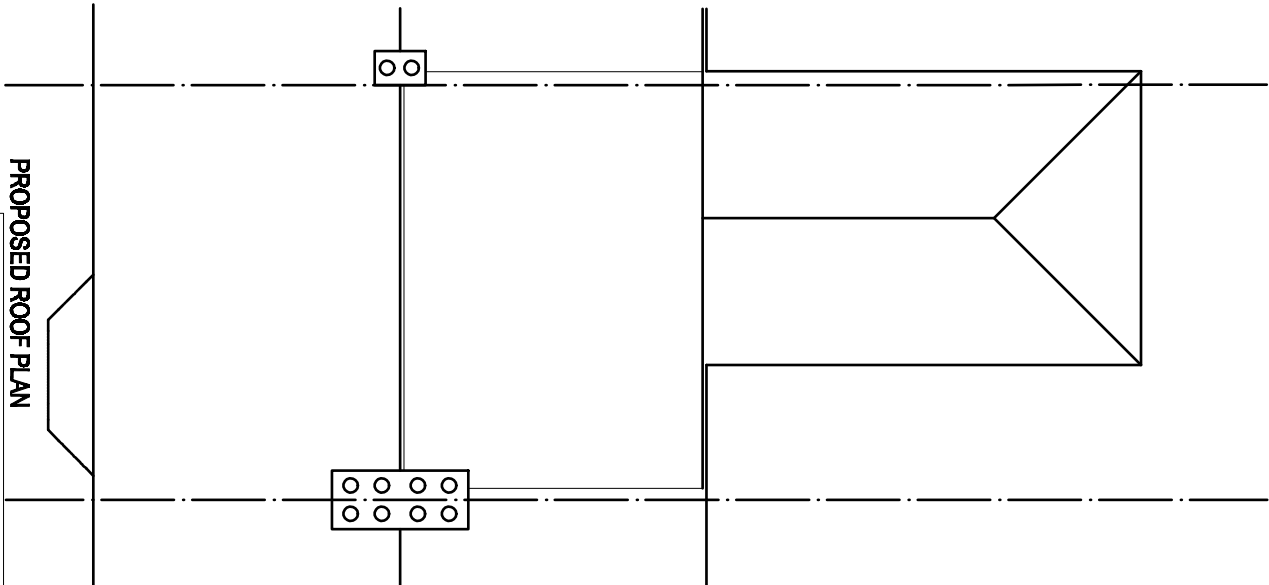

PROPOSED ROOF PLAN

Client: Mr & Mrs E. Mann

Project:
Proposed second floor rear extension

30 Ulysses Road
West Hampstead
London, NW6 1EE

Drawing Title:

Proposed Ground, First & Second Floor & Roof
Plans

Client:

Mr & Mrs E. Mann

Drawing No:

11-947-03A

Date:

08-10-2011

Drawn by:

ILJ

Paper size:

A3

Scale:

1:100

Checked by:

SMB

Loop Design Services Limited, PO Box 1302,

Heath Hampstead, Heath, W11 8ER

Tel: 01442 236465, Fax: 01442 236211

Email: info@loopd.co.uk

0m

5m

10m

SCALE: 1:100 @ A3

Rev A: Partner's comments introduced