


PLANNING

NOT TO BE USED FOR CONSTRUCTION

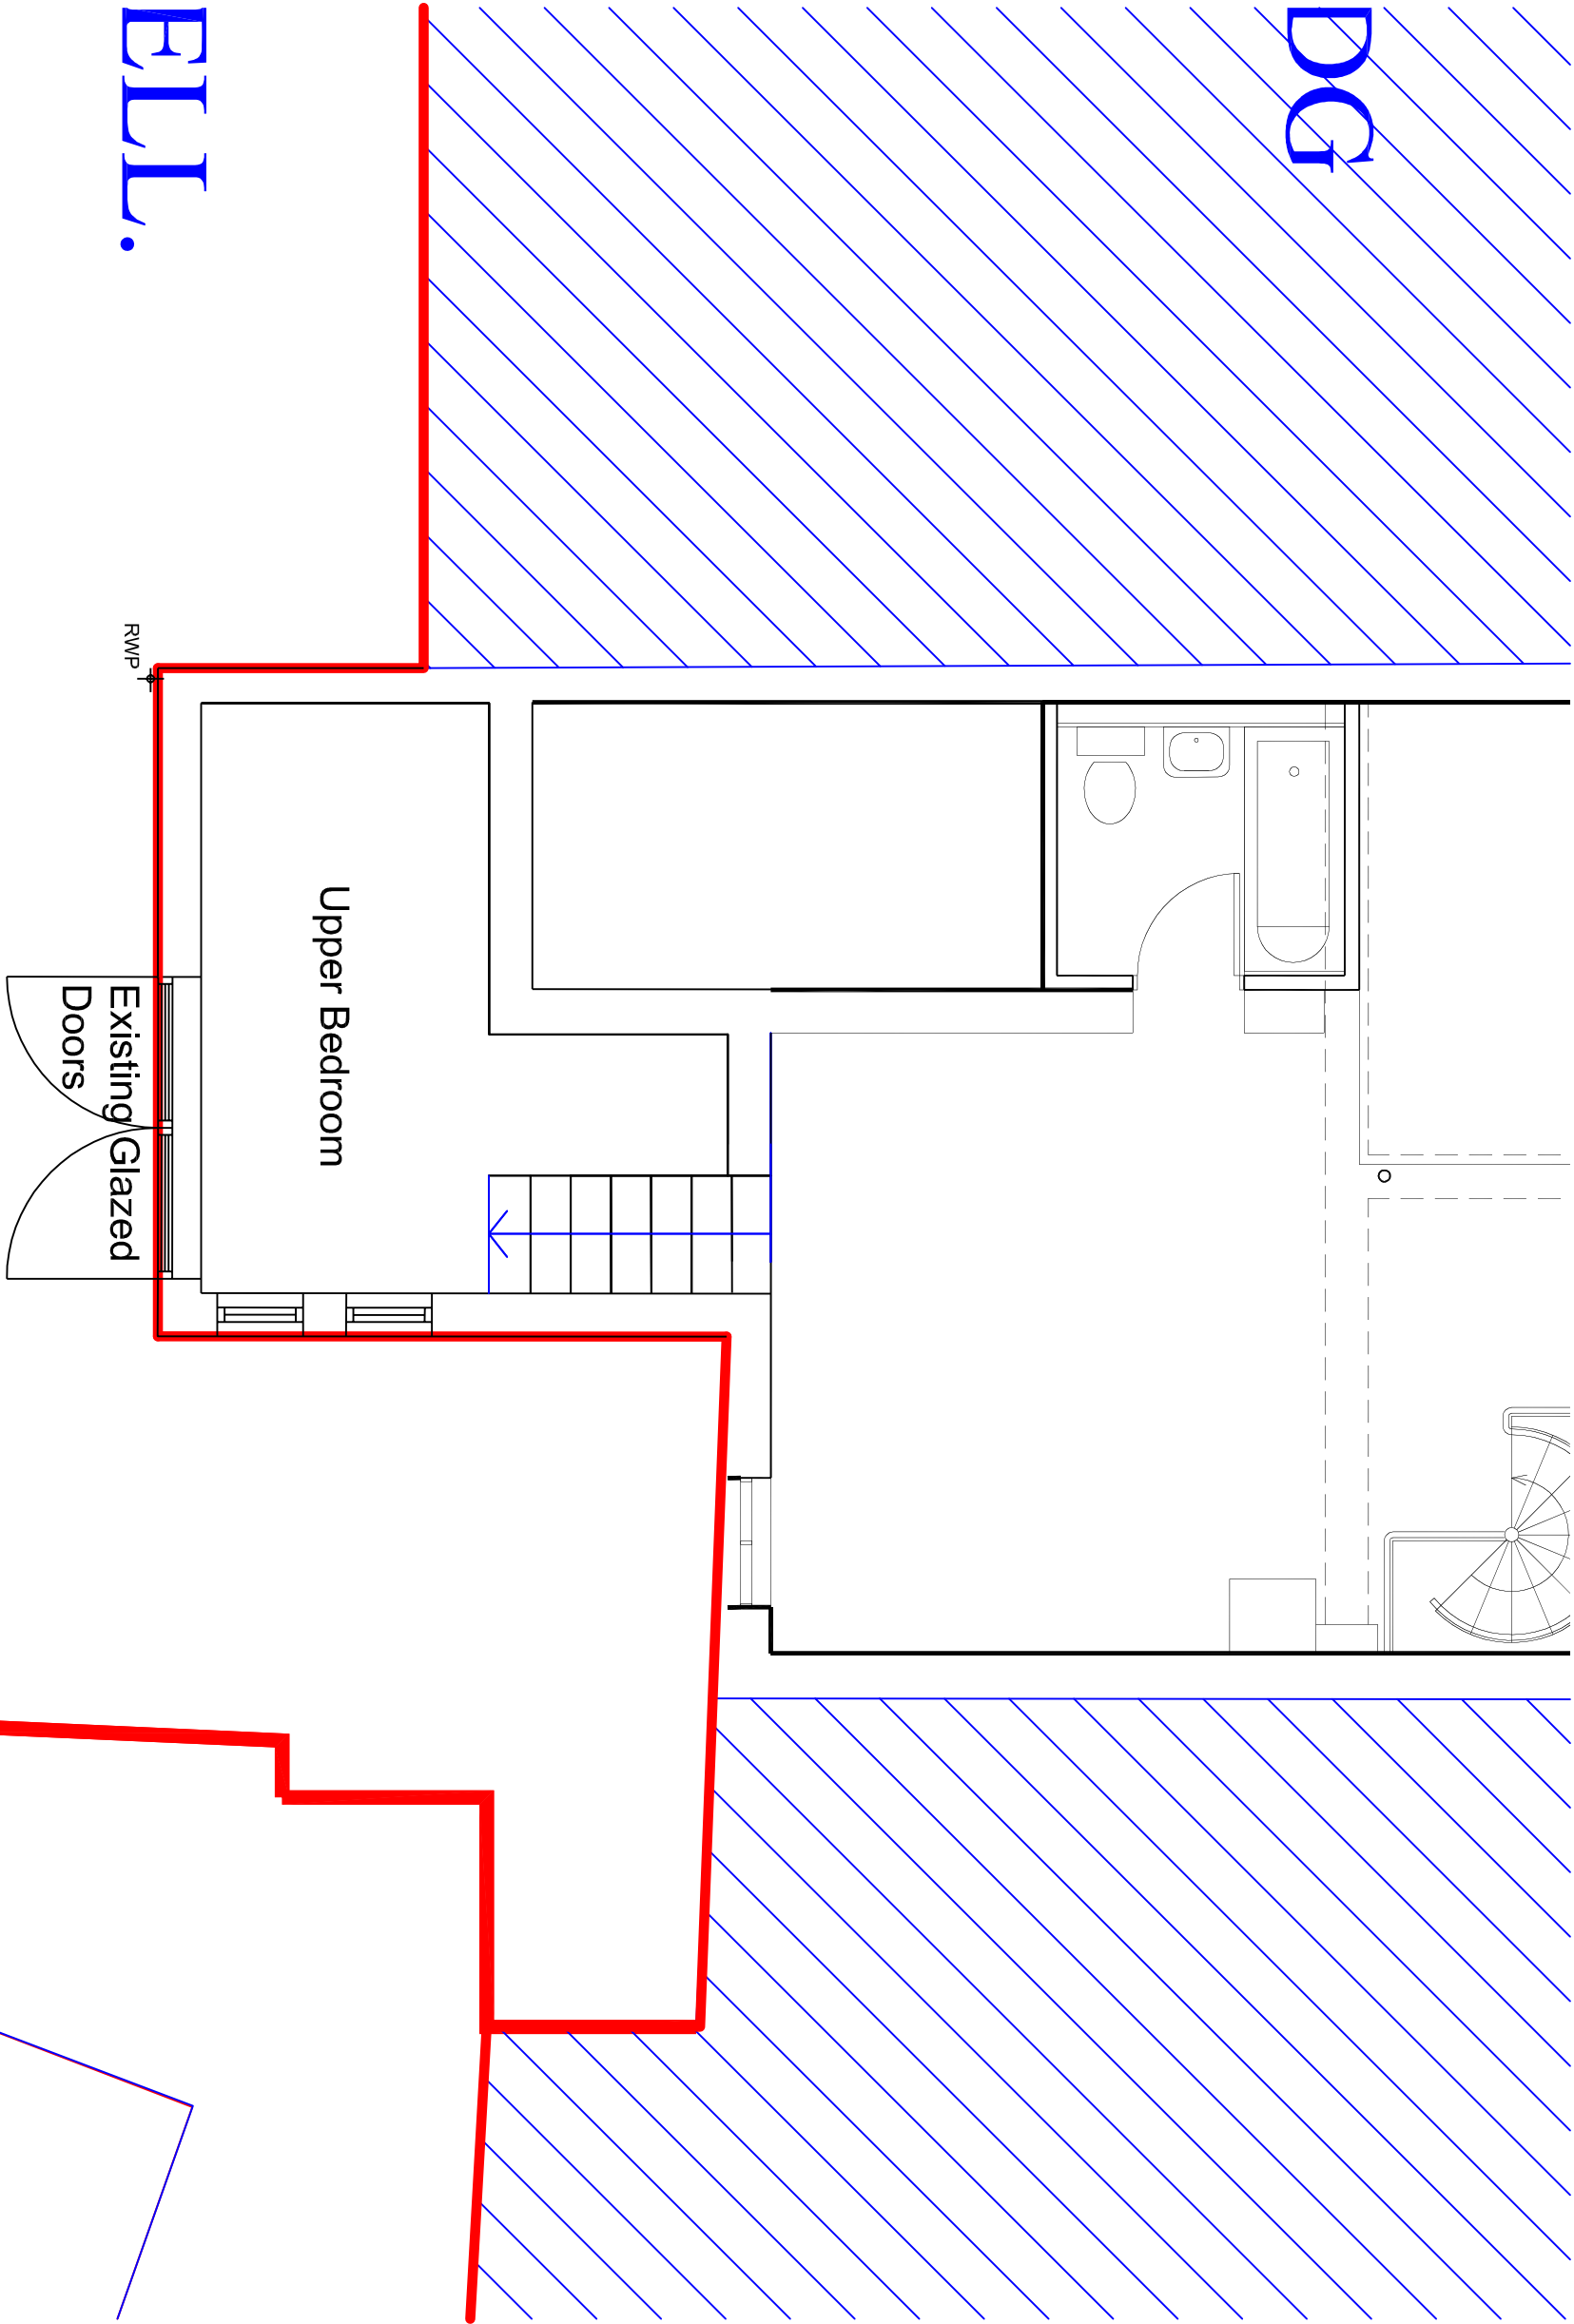



ELL.

DQ

Upper Bedroom

Existing Glazed
Doors

RWP

 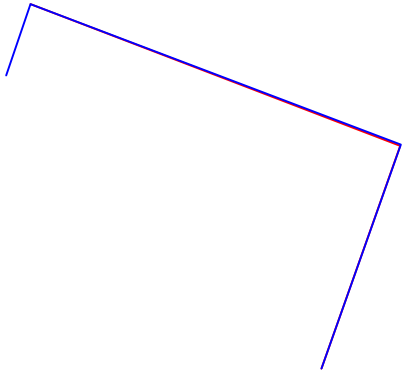

Job	Loft 16, 1-10 Summers Street ECI
Title	Existing Upper Floor Plan of Flat
Scale	1:50 @ A3 Size
Date	November 2011
Drawn by	BT
Brian Temple <i>Chartered Building Surveyor</i> 11a Bolton Gardens London SW5 0AL	
Drawing No.	1585/006