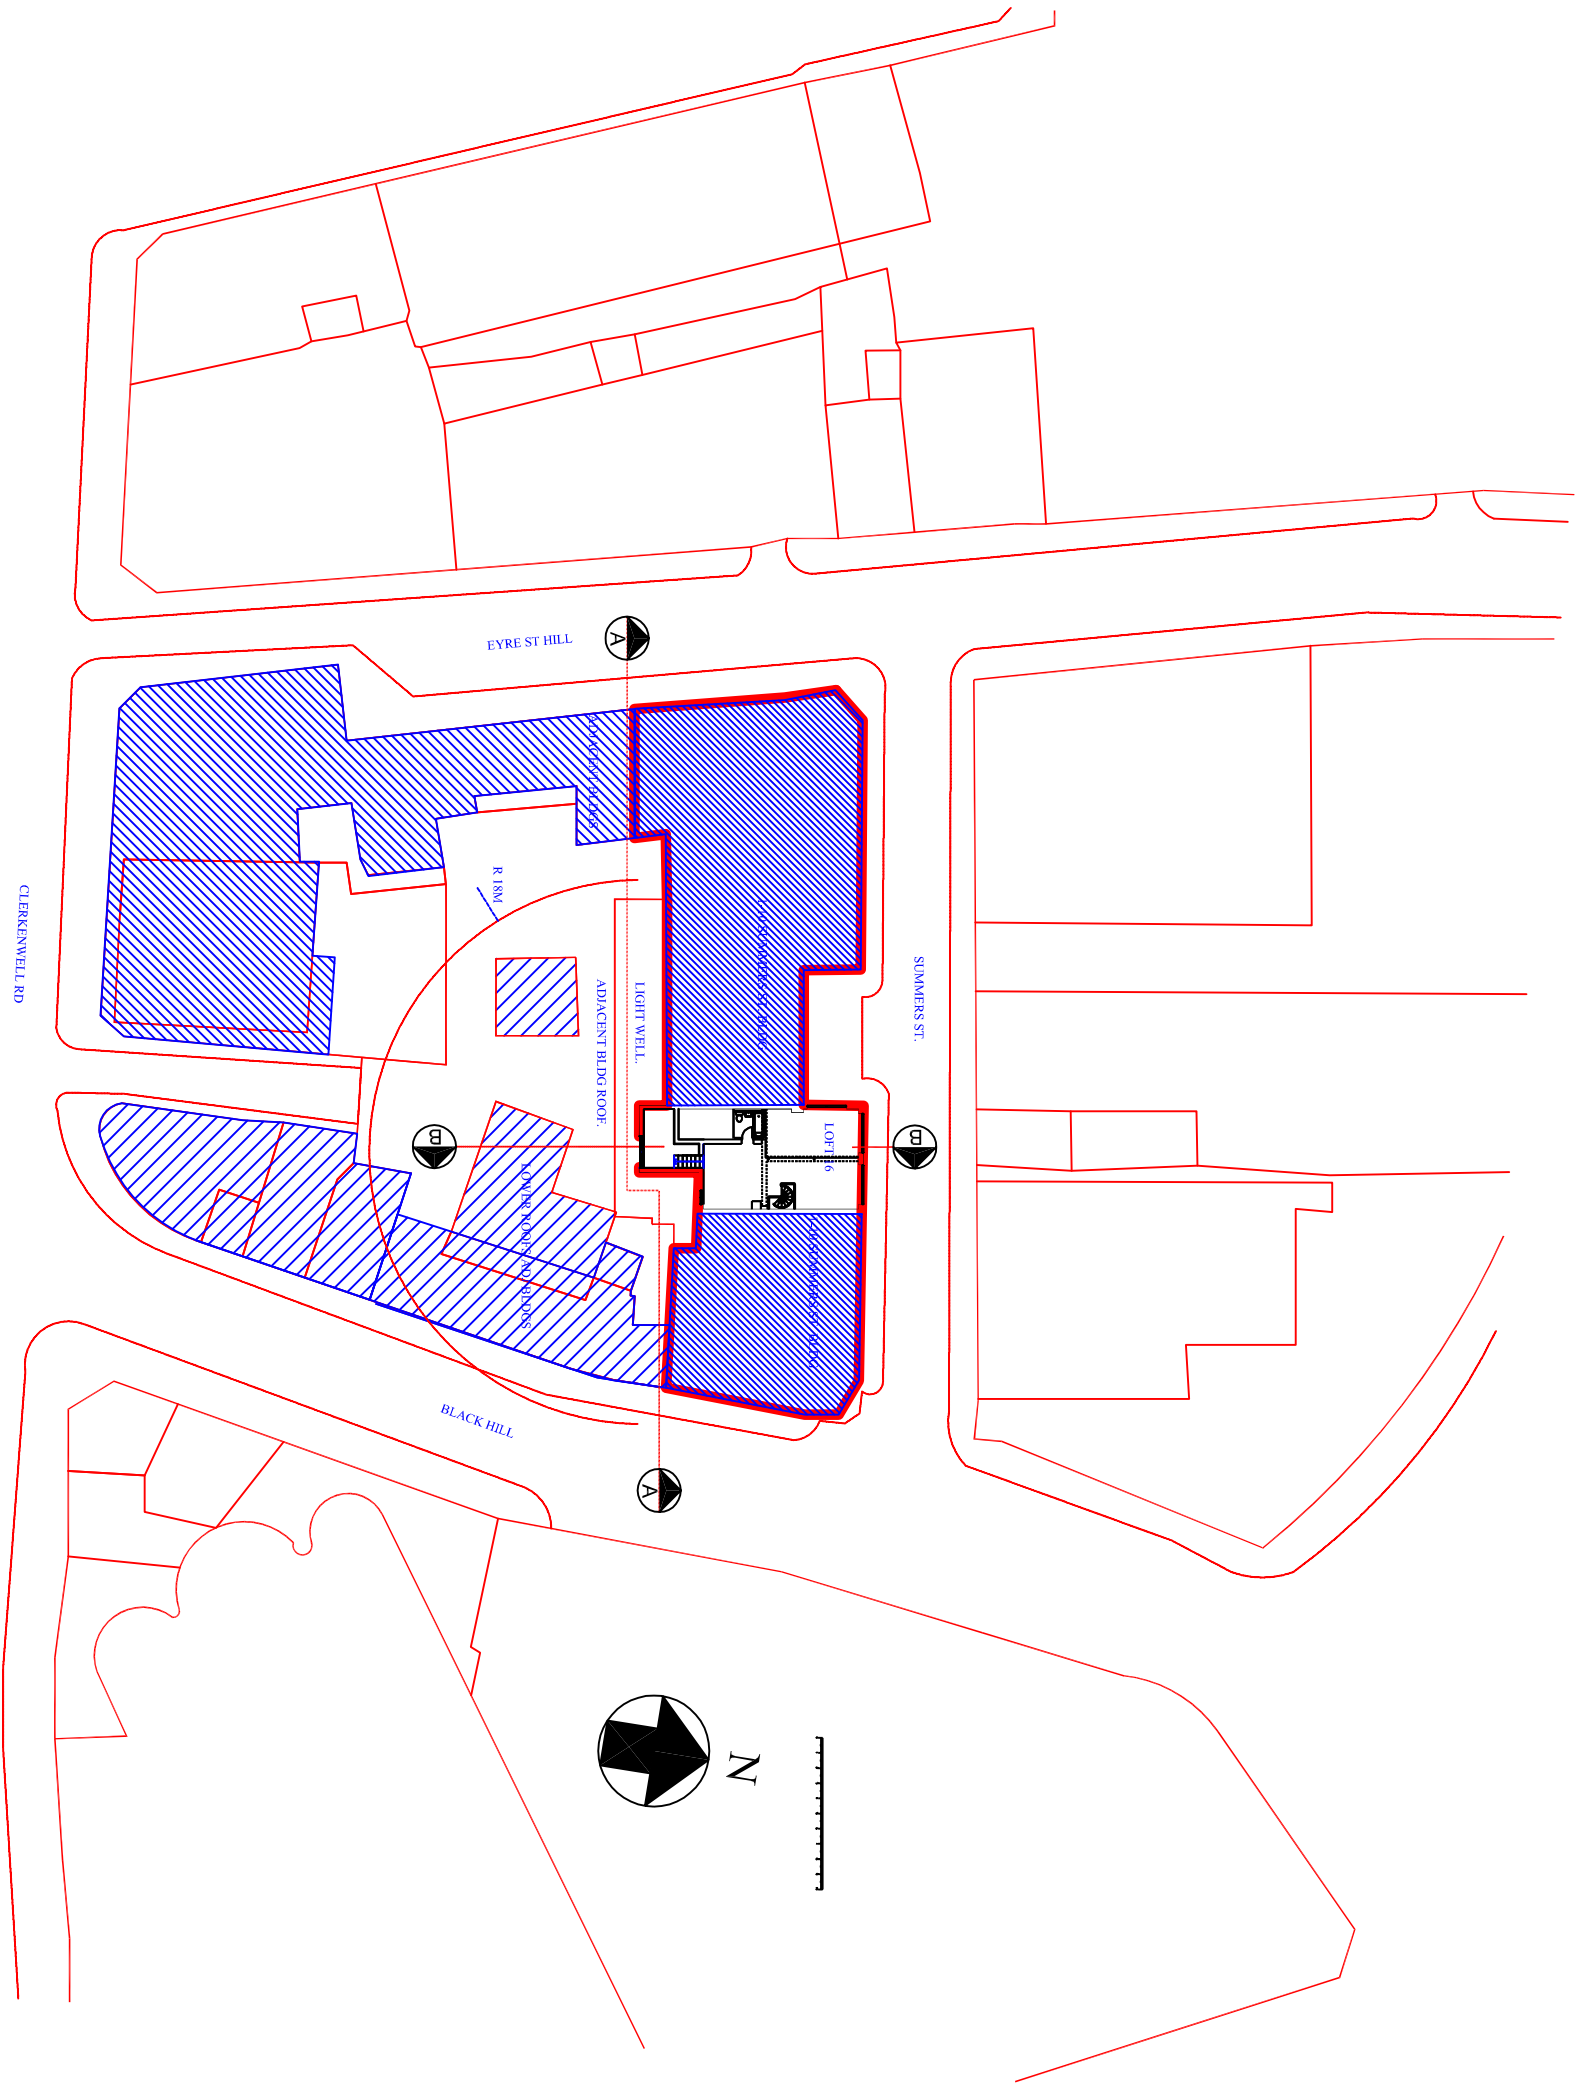


Job	Loft 16, 1-10 Summers Street ECI		
Title	Site Plan		
Scale	1:500 @ A3 Size		
Date	November 2011		
Drawn by	BT		
Brian Temple Chartered Building Surveyor 11a Bolton Gardens London SW5 0AL			
Drawing No.	1585/001		