


NOTES
 DO NOT SCALE. WORK TO FIGURED DIMENSIONS ONLY.
 CONTRACTOR TO CHECK ALL DIMENSIONS.
 ALL ERRORS AND OMISSIONS TO BE REPORTED TO THE ARCHITECT.

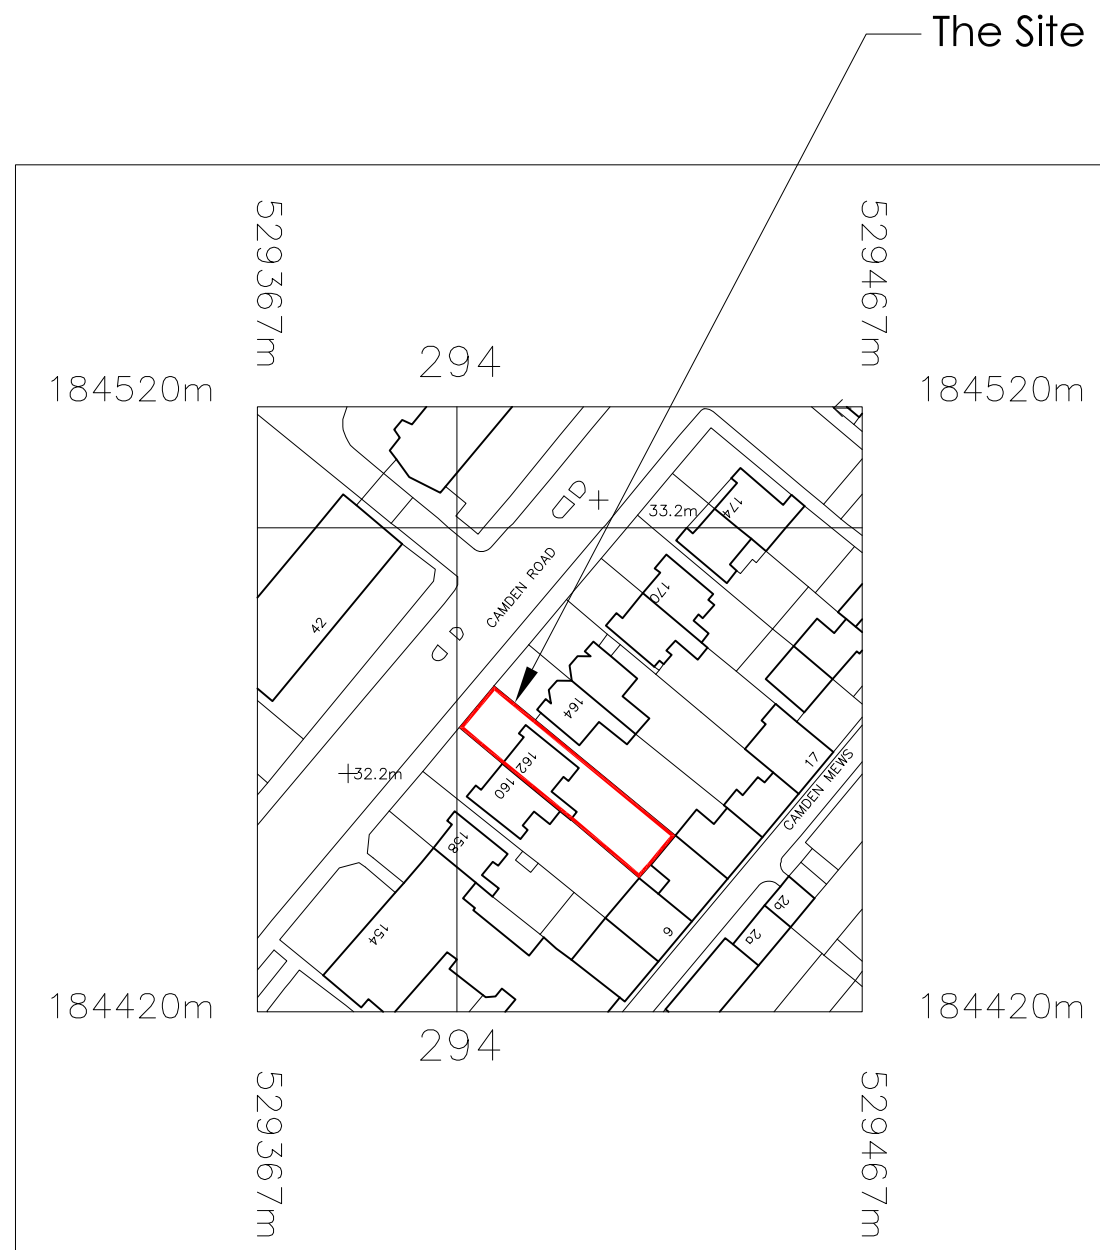

The Site

Revisions
 A

REV	DATE	IN/L	DESCRIPTION	CHK


Agent: Kujtim Berisha
 Project Leader
 Tel: 07810 395 271
 Email: kujtim_2002@yahoo.co.uk

Project
 External Proposals & Alterations
 162 Camden Road, NW1 9HJ

Title
 Site Location Plan

Scale 1:1250 @ A3	Date May 2011	Drawn by KB
Job Number 001	Drawing Number 000	Revision

NOTES
 DO NOT SCALE. WORK TO FIGURED DIMENSIONS ONLY.
 CONTRACTOR TO CHECK ALL DIMENSIONS.
 ALL ERRORS AND OMISSIONS TO BE REPORTED TO THE ARCHITECT.

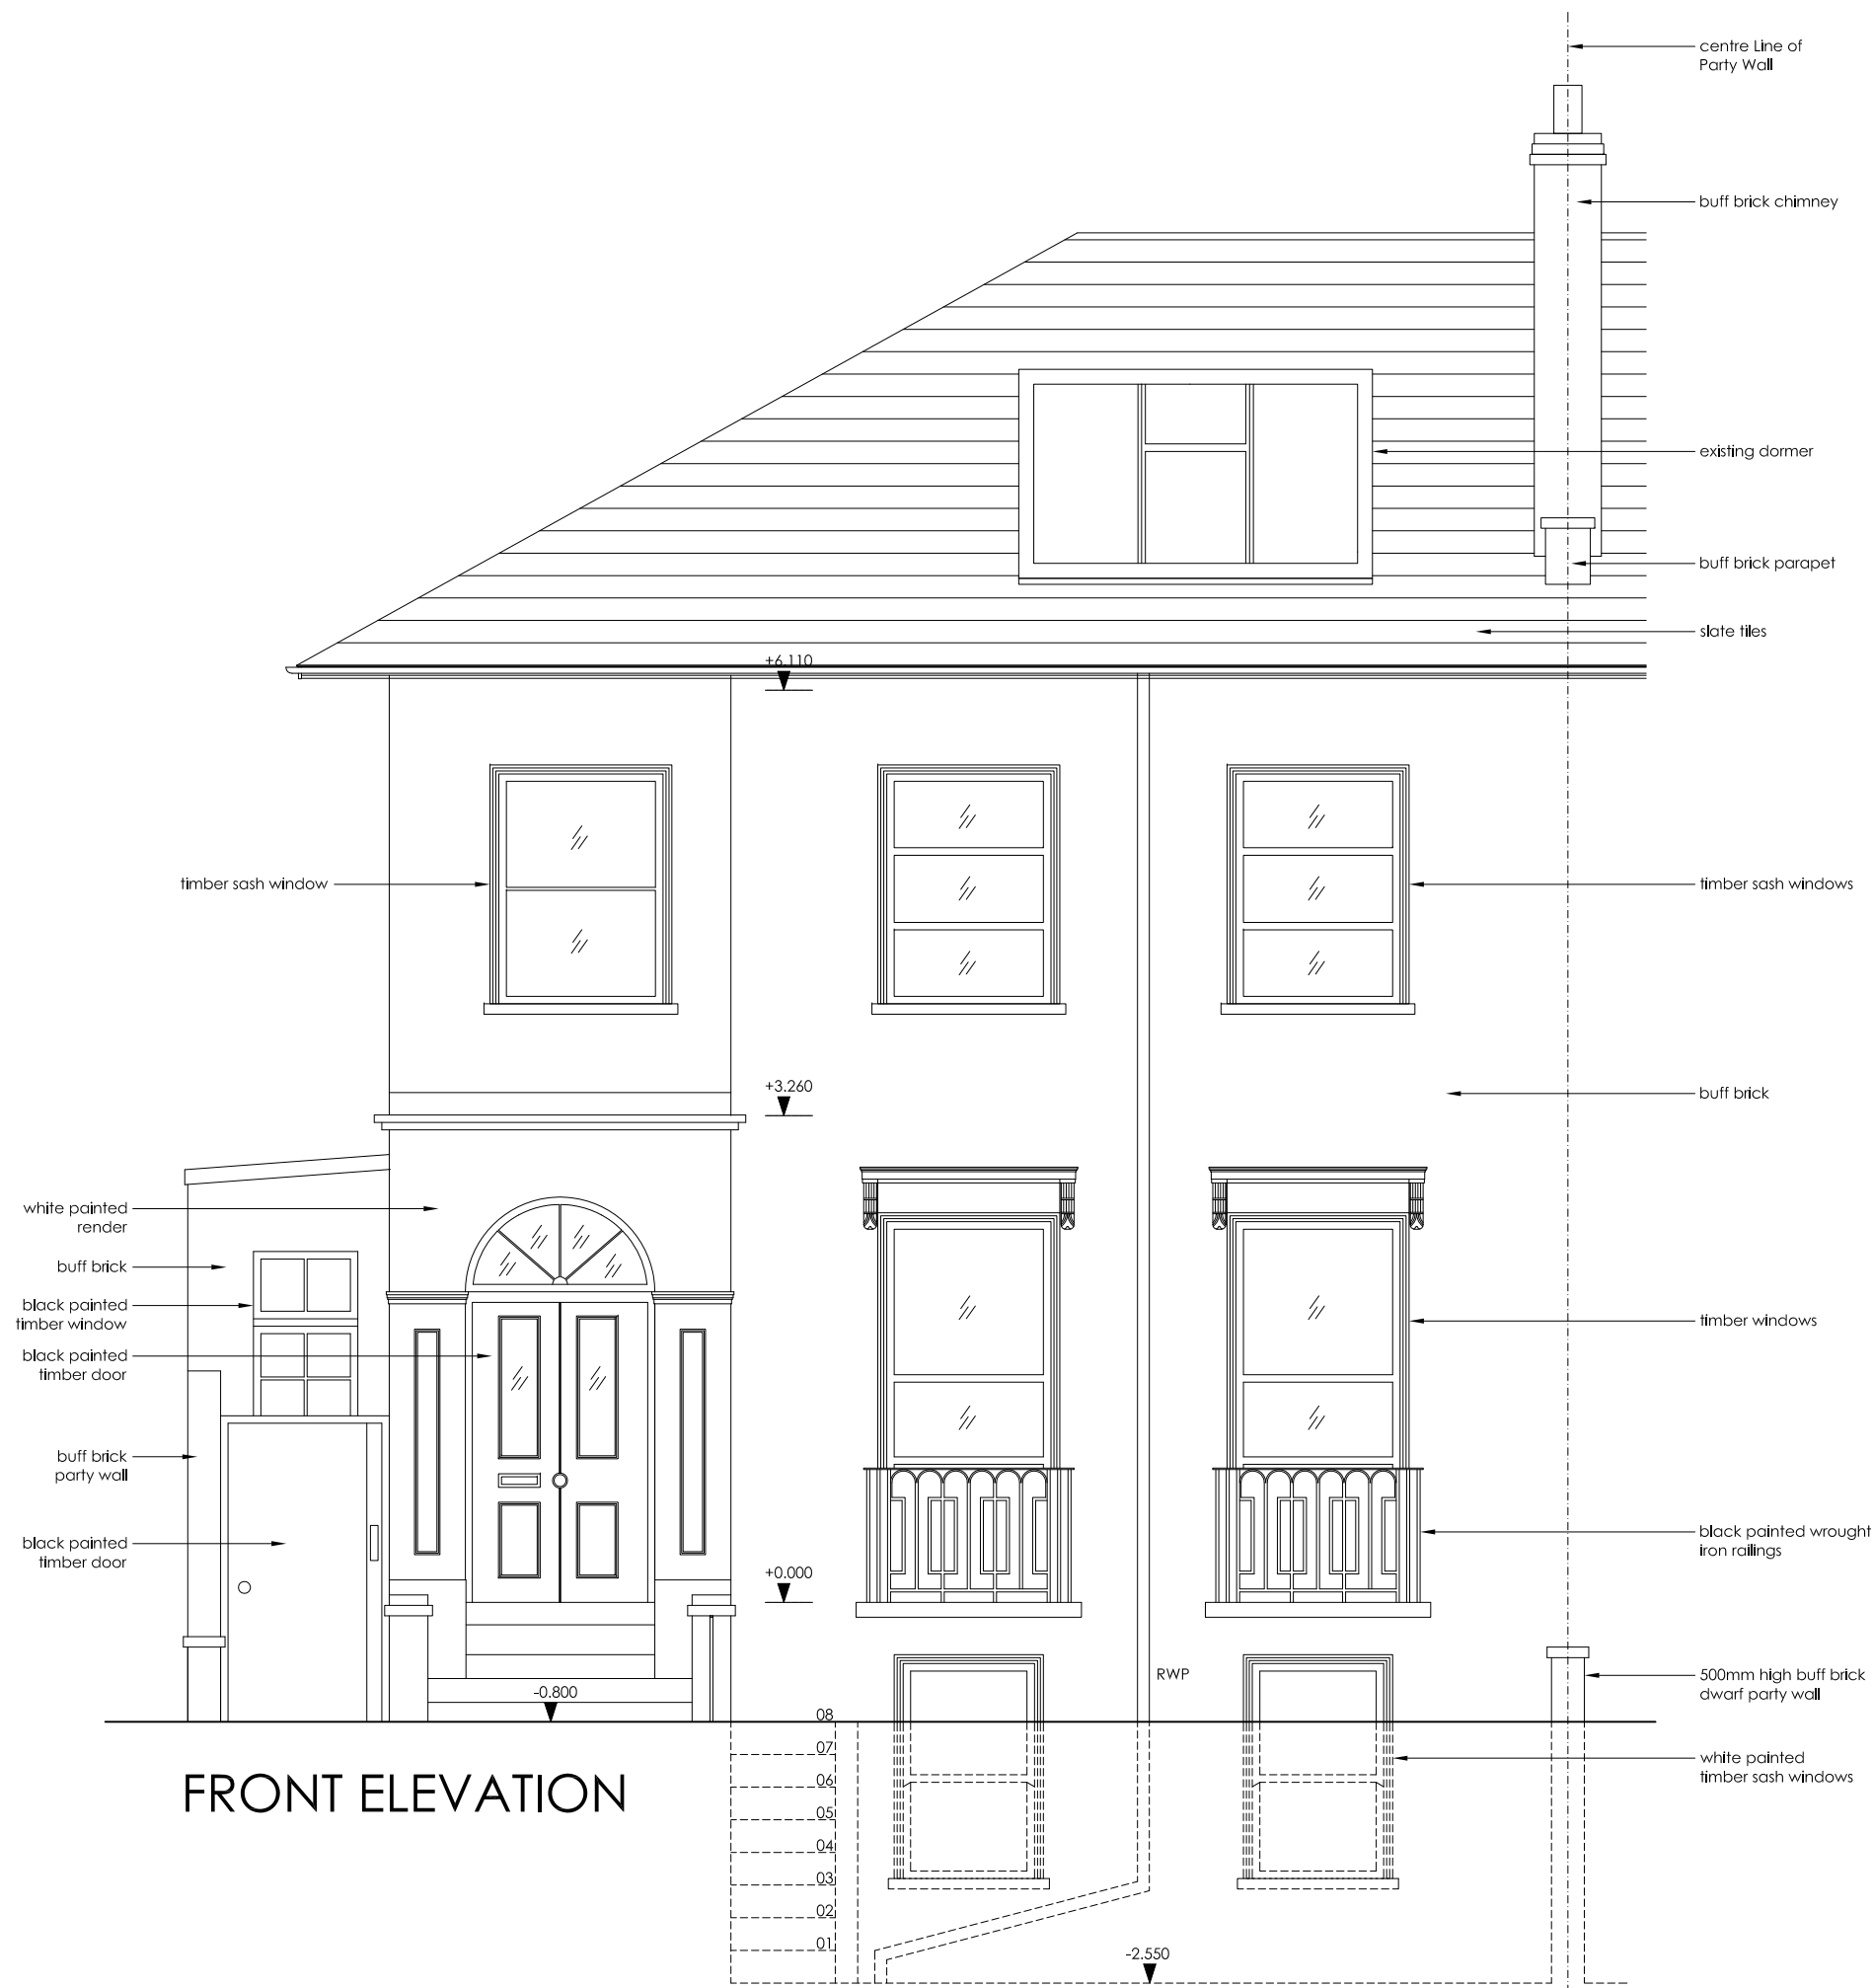

FRONT ELEVATION

Revisions
A

REV	DATE	IN/L	DESCRIPTION	CHK
-----	------	------	-------------	-----


Agent: Kujtim Berisha
 Project Leader
 Tel: 07810 395 271
 Email: kujta_2002@yahoo.co.uk

Project
External Proposals & Alterations
 162 Camden Road, NW1 9HJ

Title
Existing Elevations
 Front Elevation

Scale 1:50 @ A3	Date May 2011	Drawn by KB
Job Number 001	Drawing Number 001	Revision

NOTES
 DO NOT SCALE. WORK TO FIGURED DIMENSIONS ONLY.
 CONTRACTOR TO CHECK ALL DIMENSIONS.
 ALL ERRORS AND OMISSIONS TO BE REPORTED TO THE ARCHITECT.

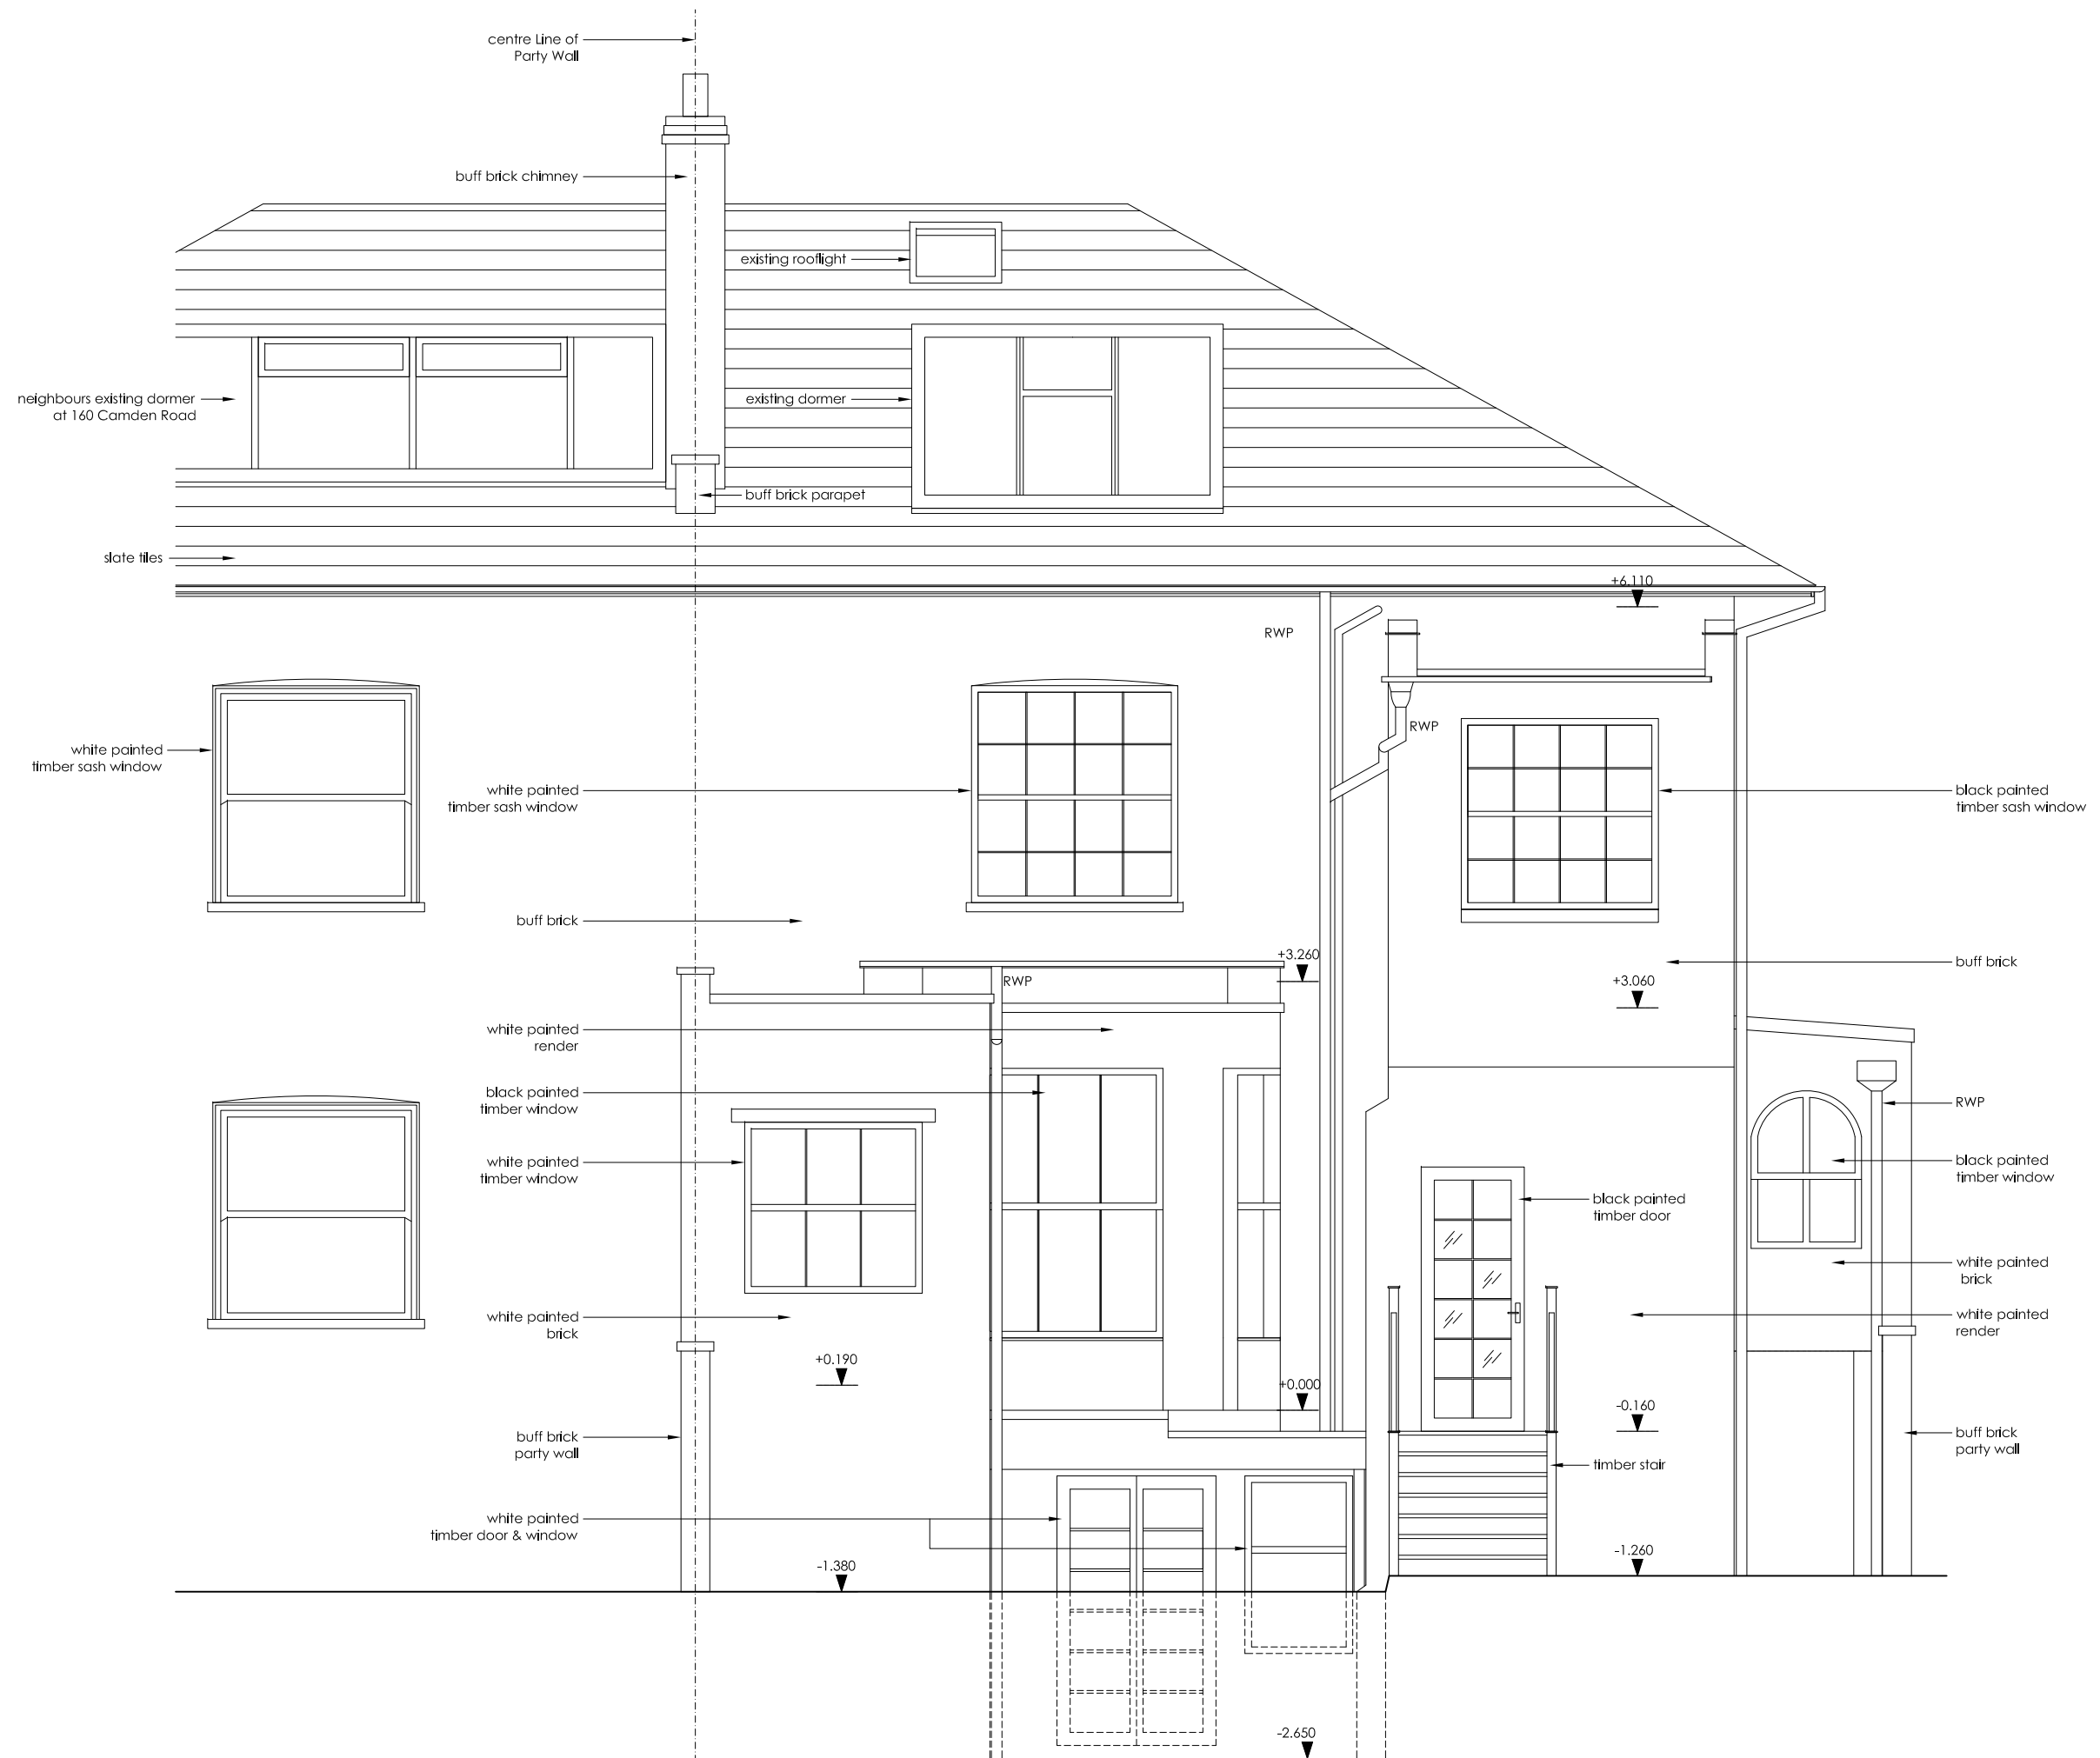

REAR ELEVATION

Revisions
 A 28.09.2011 Planning Department Comment

REV	DATE	IN/L	DESCRIPTION	CHK
A	28.09.2011		Planning Department Comment	


Agent: Kujtim Berisha
 Project Leader
 Tel: 07810 395 271
 Email: kujta_2002@yahoo.co.uk

Project
 External Proposals & Alterations
 162 Camden Road, NW1 9HJ

Title
 Existing Elevations
 Rear Elevation

Scale 1:50 @ A3	Date May 2011	Drawn by KB
Job Number 001	Drawing Number 002	Revision A

NOTES
 DO NOT SCALE. WORK TO FIGURED DIMENSIONS ONLY.
 CONTRACTOR TO CHECK ALL DIMENSIONS.
 ALL ERRORS AND OMISSIONS TO BE REPORTED TO THE ARCHITECT.

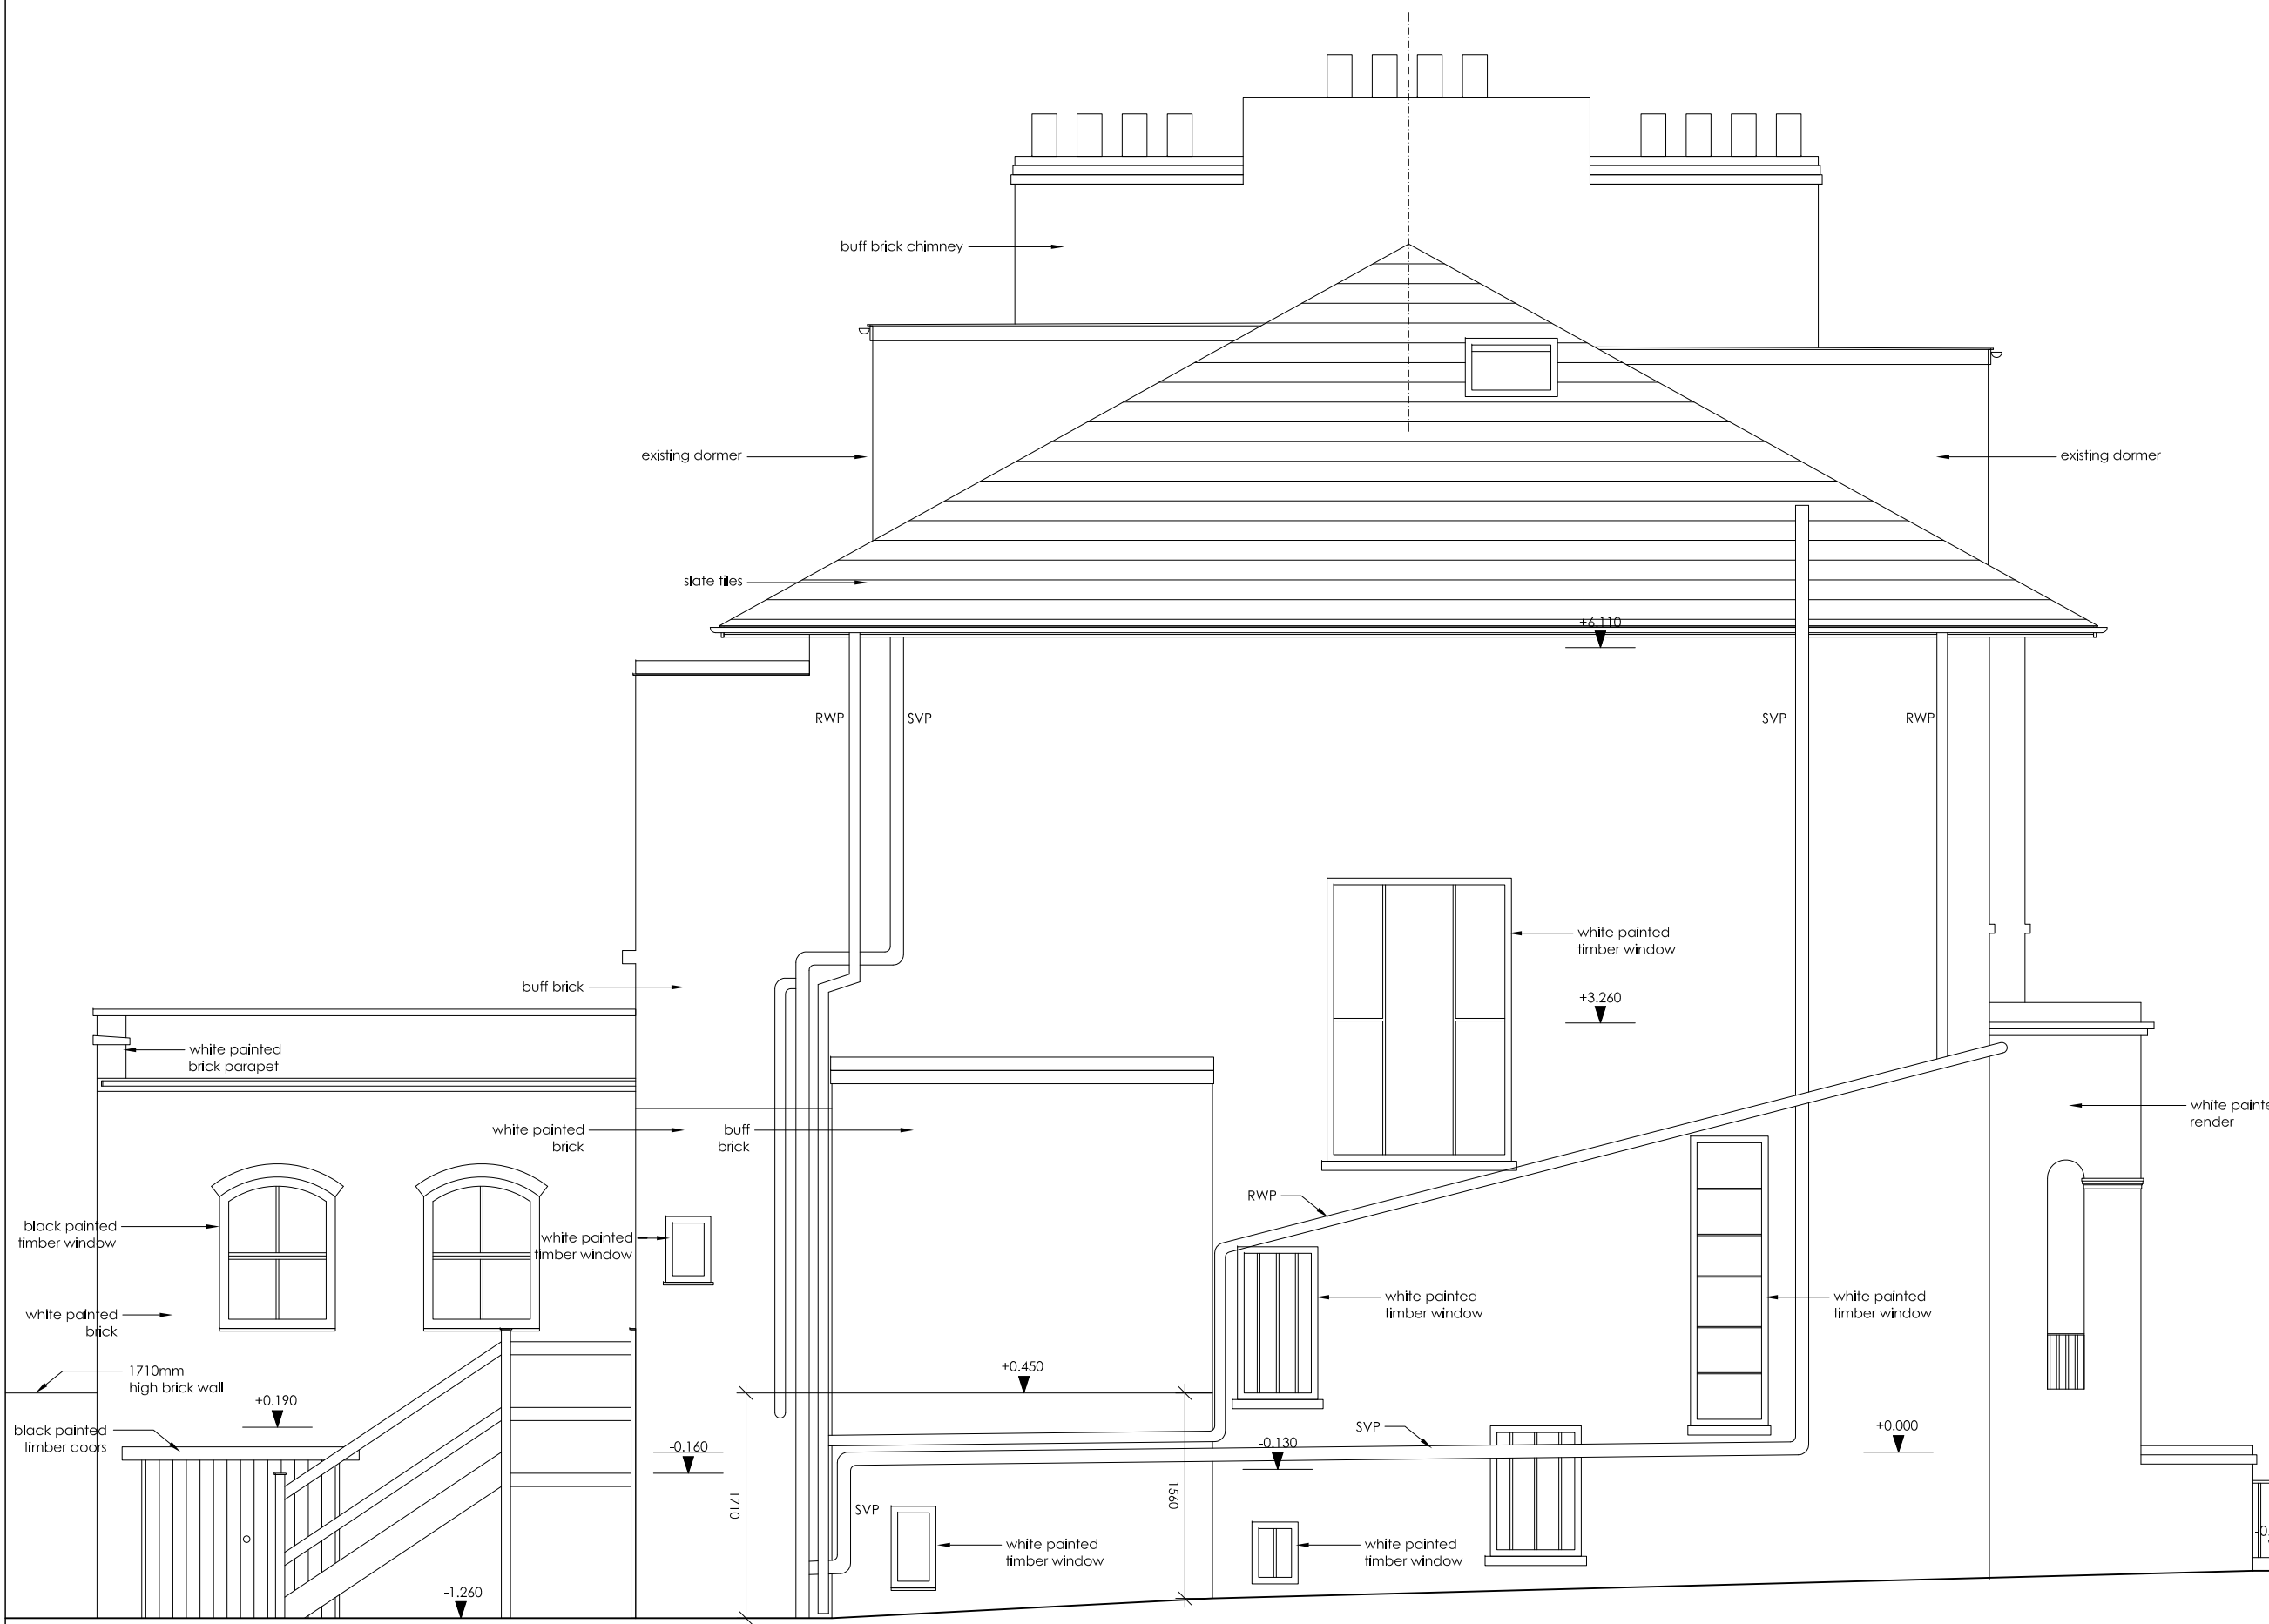

SIDE ELEVATION FROM 164 CAMDEN ROAD

Revisions
A

REV	DATE	IN/L	DESCRIPTION	CHK
-----	------	------	-------------	-----

Agent: Kujtim Berisha
 Project Leader
 Tel: 07810 395 271
 Email: kujta_2002@yahoo.co.uk

Project
 External Proposals & Alterations
 162 Camden Road, NW1 9HJ

Title
 Existing Elevations
 Side Elevation

Scale 1:50 @ A3	Date May 2011	Drawn by KB
Job Number 001	Drawing Number 003	Revision

NOTES
 DO NOT SCALE. WORK TO FIGURED DIMENSIONS ONLY.
 CONTRACTOR TO CHECK ALL DIMENSIONS.
 ALL ERRORS AND OMISSIONS TO BE REPORTED TO THE ARCHITECT.



SECTION A-A

Revisions
A


REV	DATE	IN/L	DESCRIPTION	CHK
			Agent: Kujtim Berisha Project Leader Tel: 07810 395 271 Email: kujta_2002@yahoo.co.uk	

Project
External Proposals & Alterations
 162 Camden Road, NW1 9HJ

Title
Existing Sections
 Section A-A

Scale 1:50 @ A3	Date May 2011	Drawn by KB
Job Number 001	Drawing Number 004	Revision

NOTES
 DO NOT SCALE. WORK TO FIGURED DIMENSIONS ONLY.
 CONTRACTOR TO CHECK ALL DIMENSIONS.
 ALL ERRORS AND OMISSIONS TO BE REPORTED TO THE ARCHITECT.

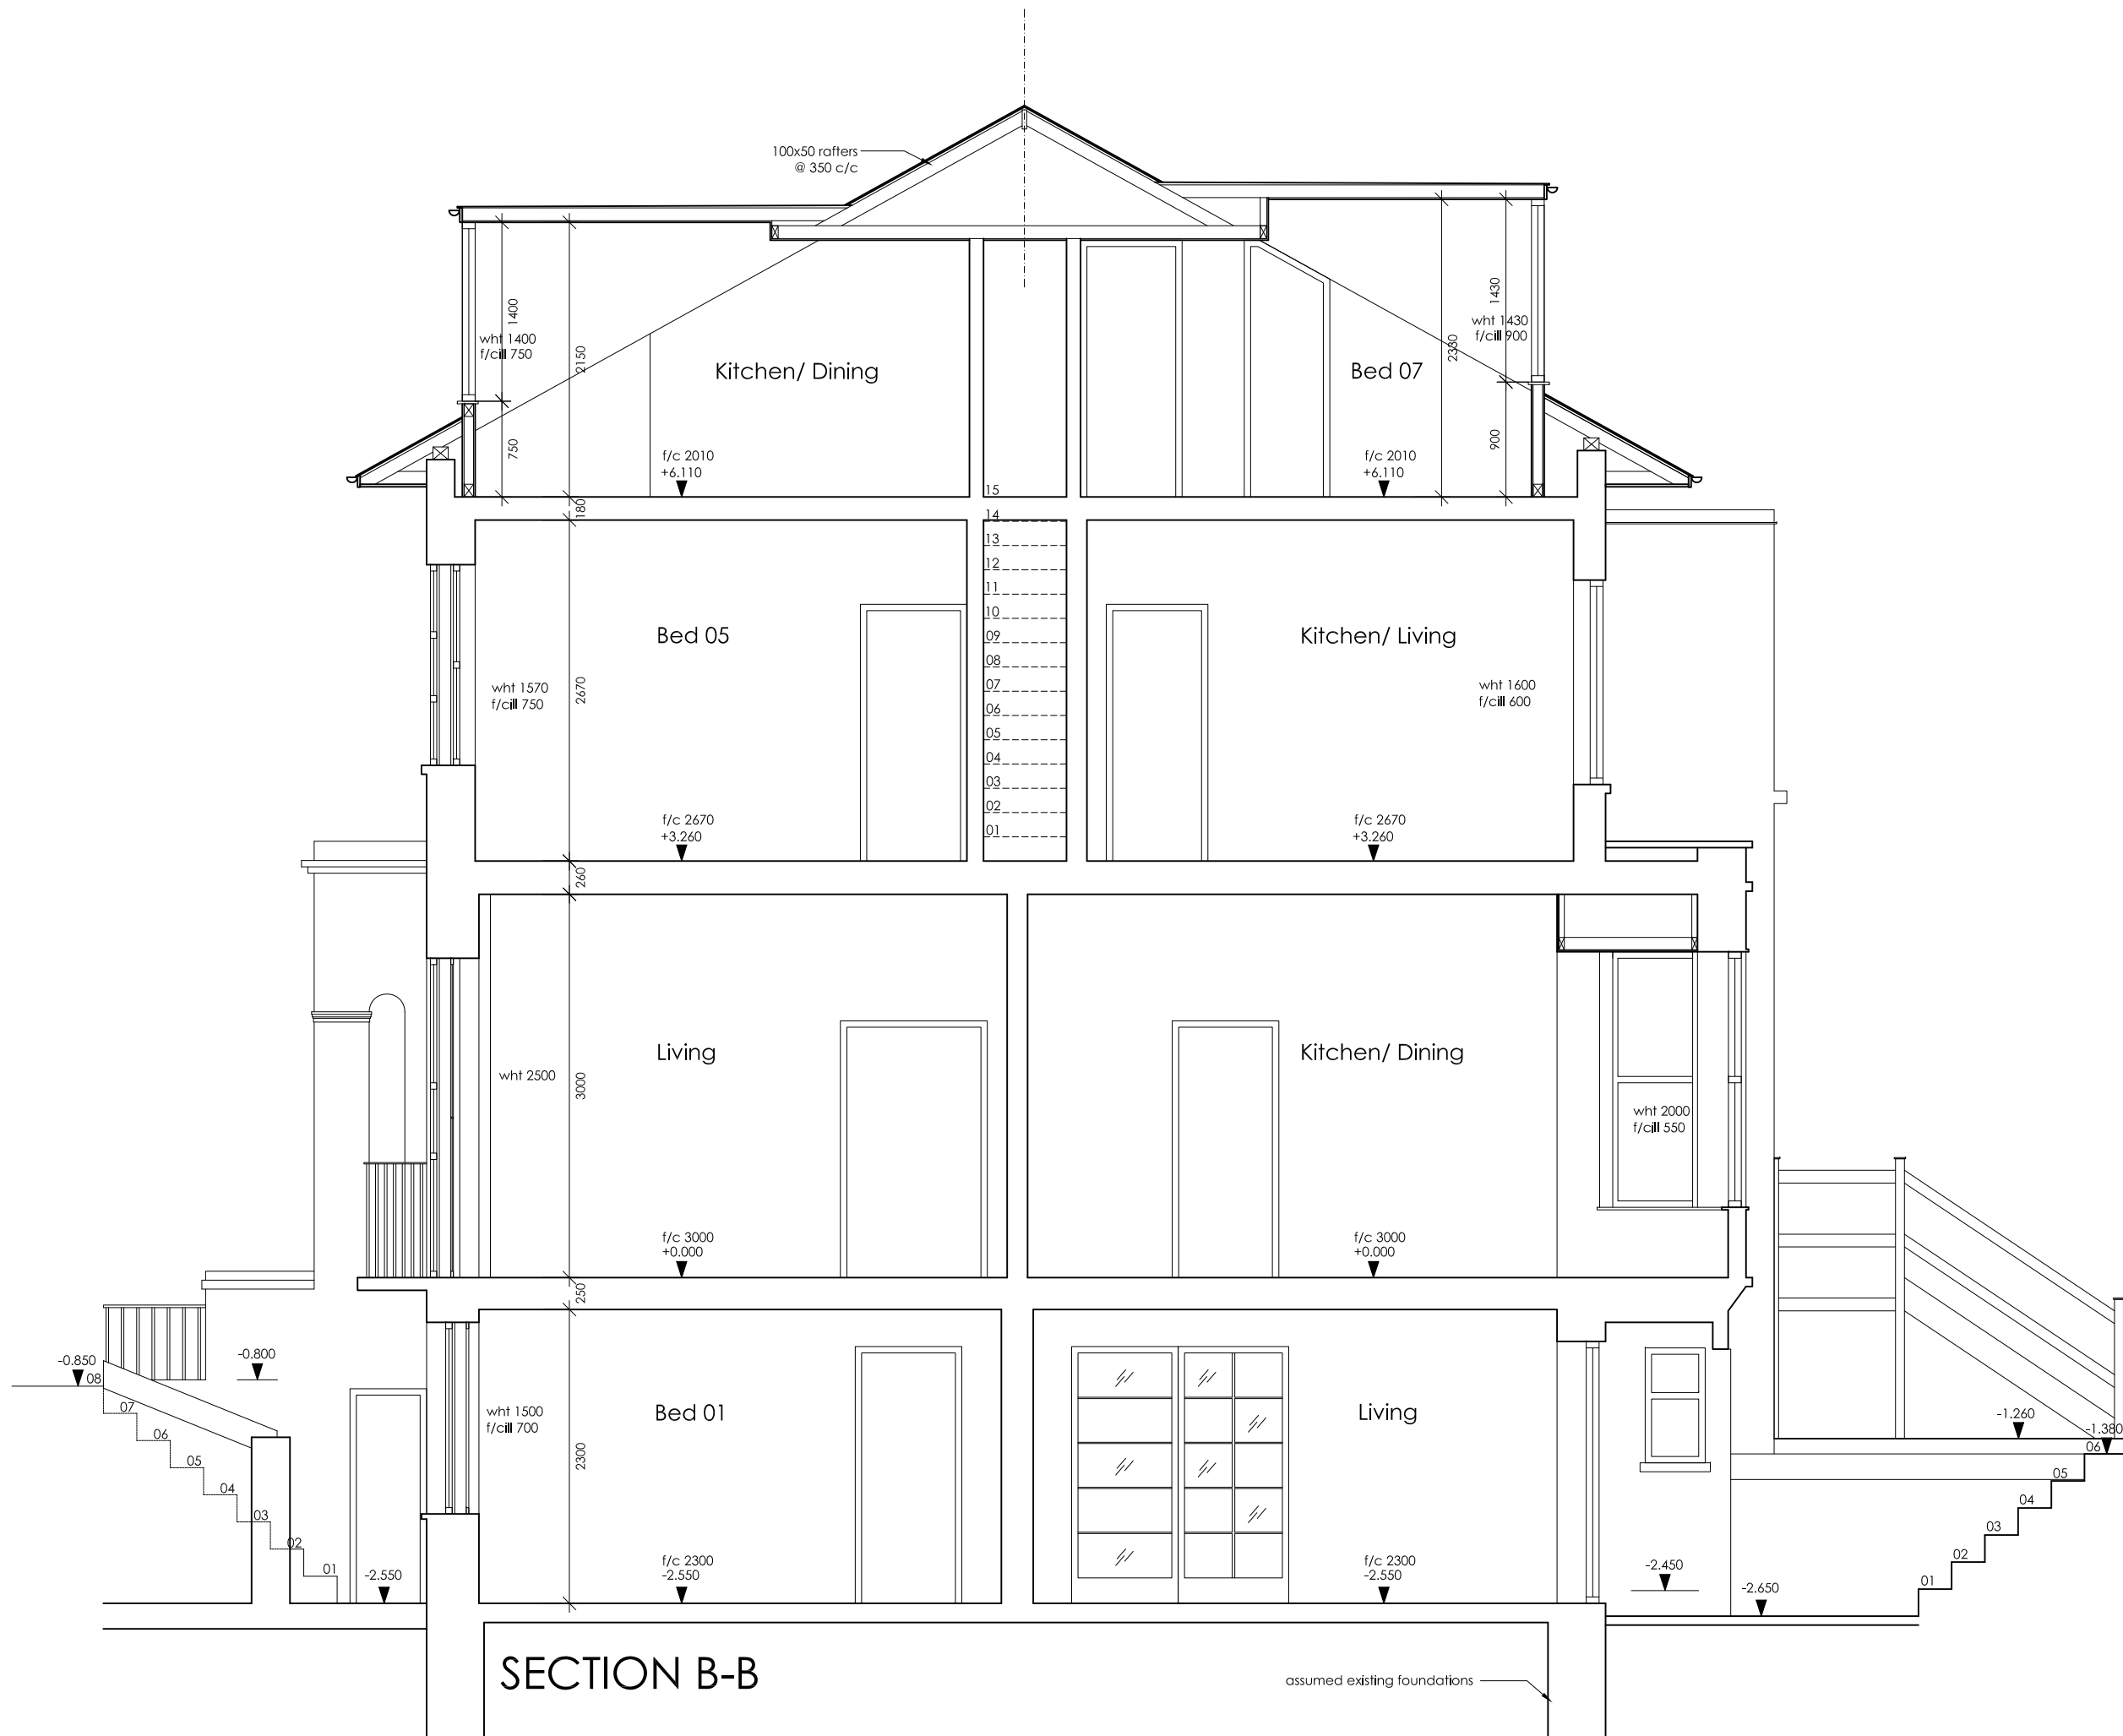


Revisions
A

REV	DATE	IN/L	DESCRIPTION	CHK
			Agent: Kujtim Berisha Project Leader Tel: 07810 395 271 Email: kujta_2002@yahoo.co.uk	

Project
External Proposals & Alterations
 162 Camden Road, NW1 9HJ

Title
Existing Sections
 Section B-B

Scale 1:50 @ A3	Date May 2011	Drawn by KB
Job Number 001	Drawing Number 005	Revision

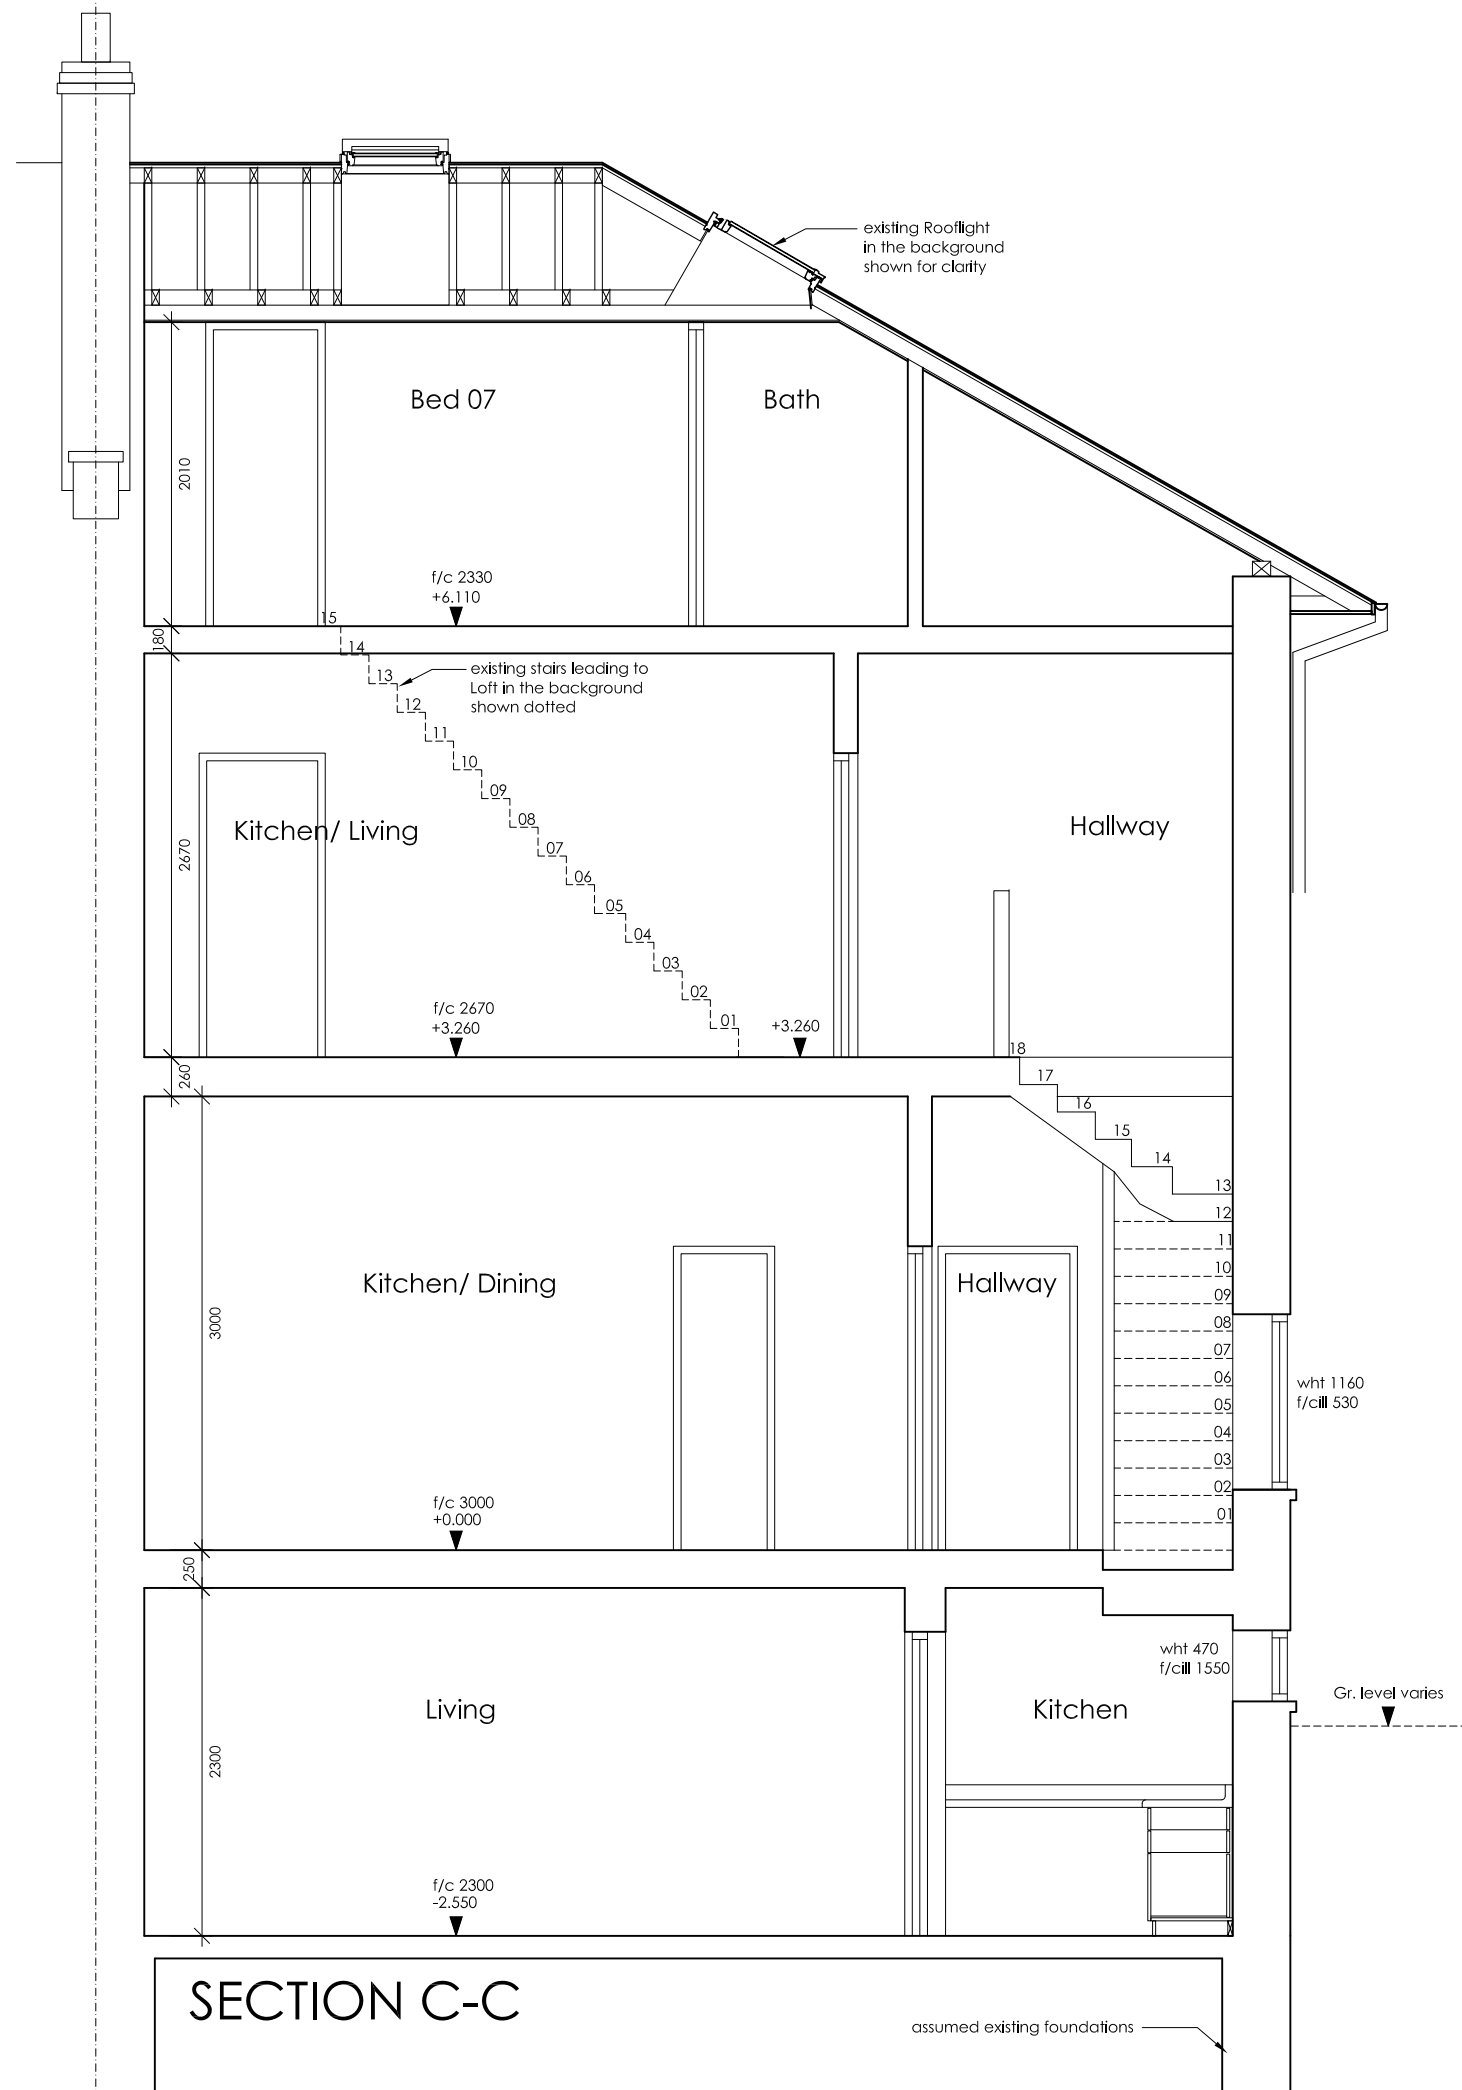

NOTES
 DO NOT SCALE. WORK TO FIGURED DIMENSIONS ONLY.
 CONTRACTOR TO CHECK ALL DIMENSIONS.
 ALL ERRORS AND OMISSIONS TO BE REPORTED TO THE ARCHITECT.

Revisions
 A

REV	DATE	IN/L	DESCRIPTION	CHK
			Agent: Kujtim Berisha Project Leader Tel: 07810 395 271 Email: kujta_2002@yahoo.co.uk	

Project
 External Proposals & Alterations
 162 Camden Road, NW1 9HJ


Title
 Existing Sections
 Section C-C

Scale 1:50 @ A3	Date May 2011	Drawn by KB
Job Number 001	Drawing Number 006	Revision

SECTION C-C

assumed existing foundations

NOTES
 DO NOT SCALE. WORK TO FIGURED DIMENSIONS ONLY.
 CONTRACTOR TO CHECK ALL DIMENSIONS.
 ALL ERRORS AND OMISSIONS TO BE REPORTED TO THE ARCHITECT.

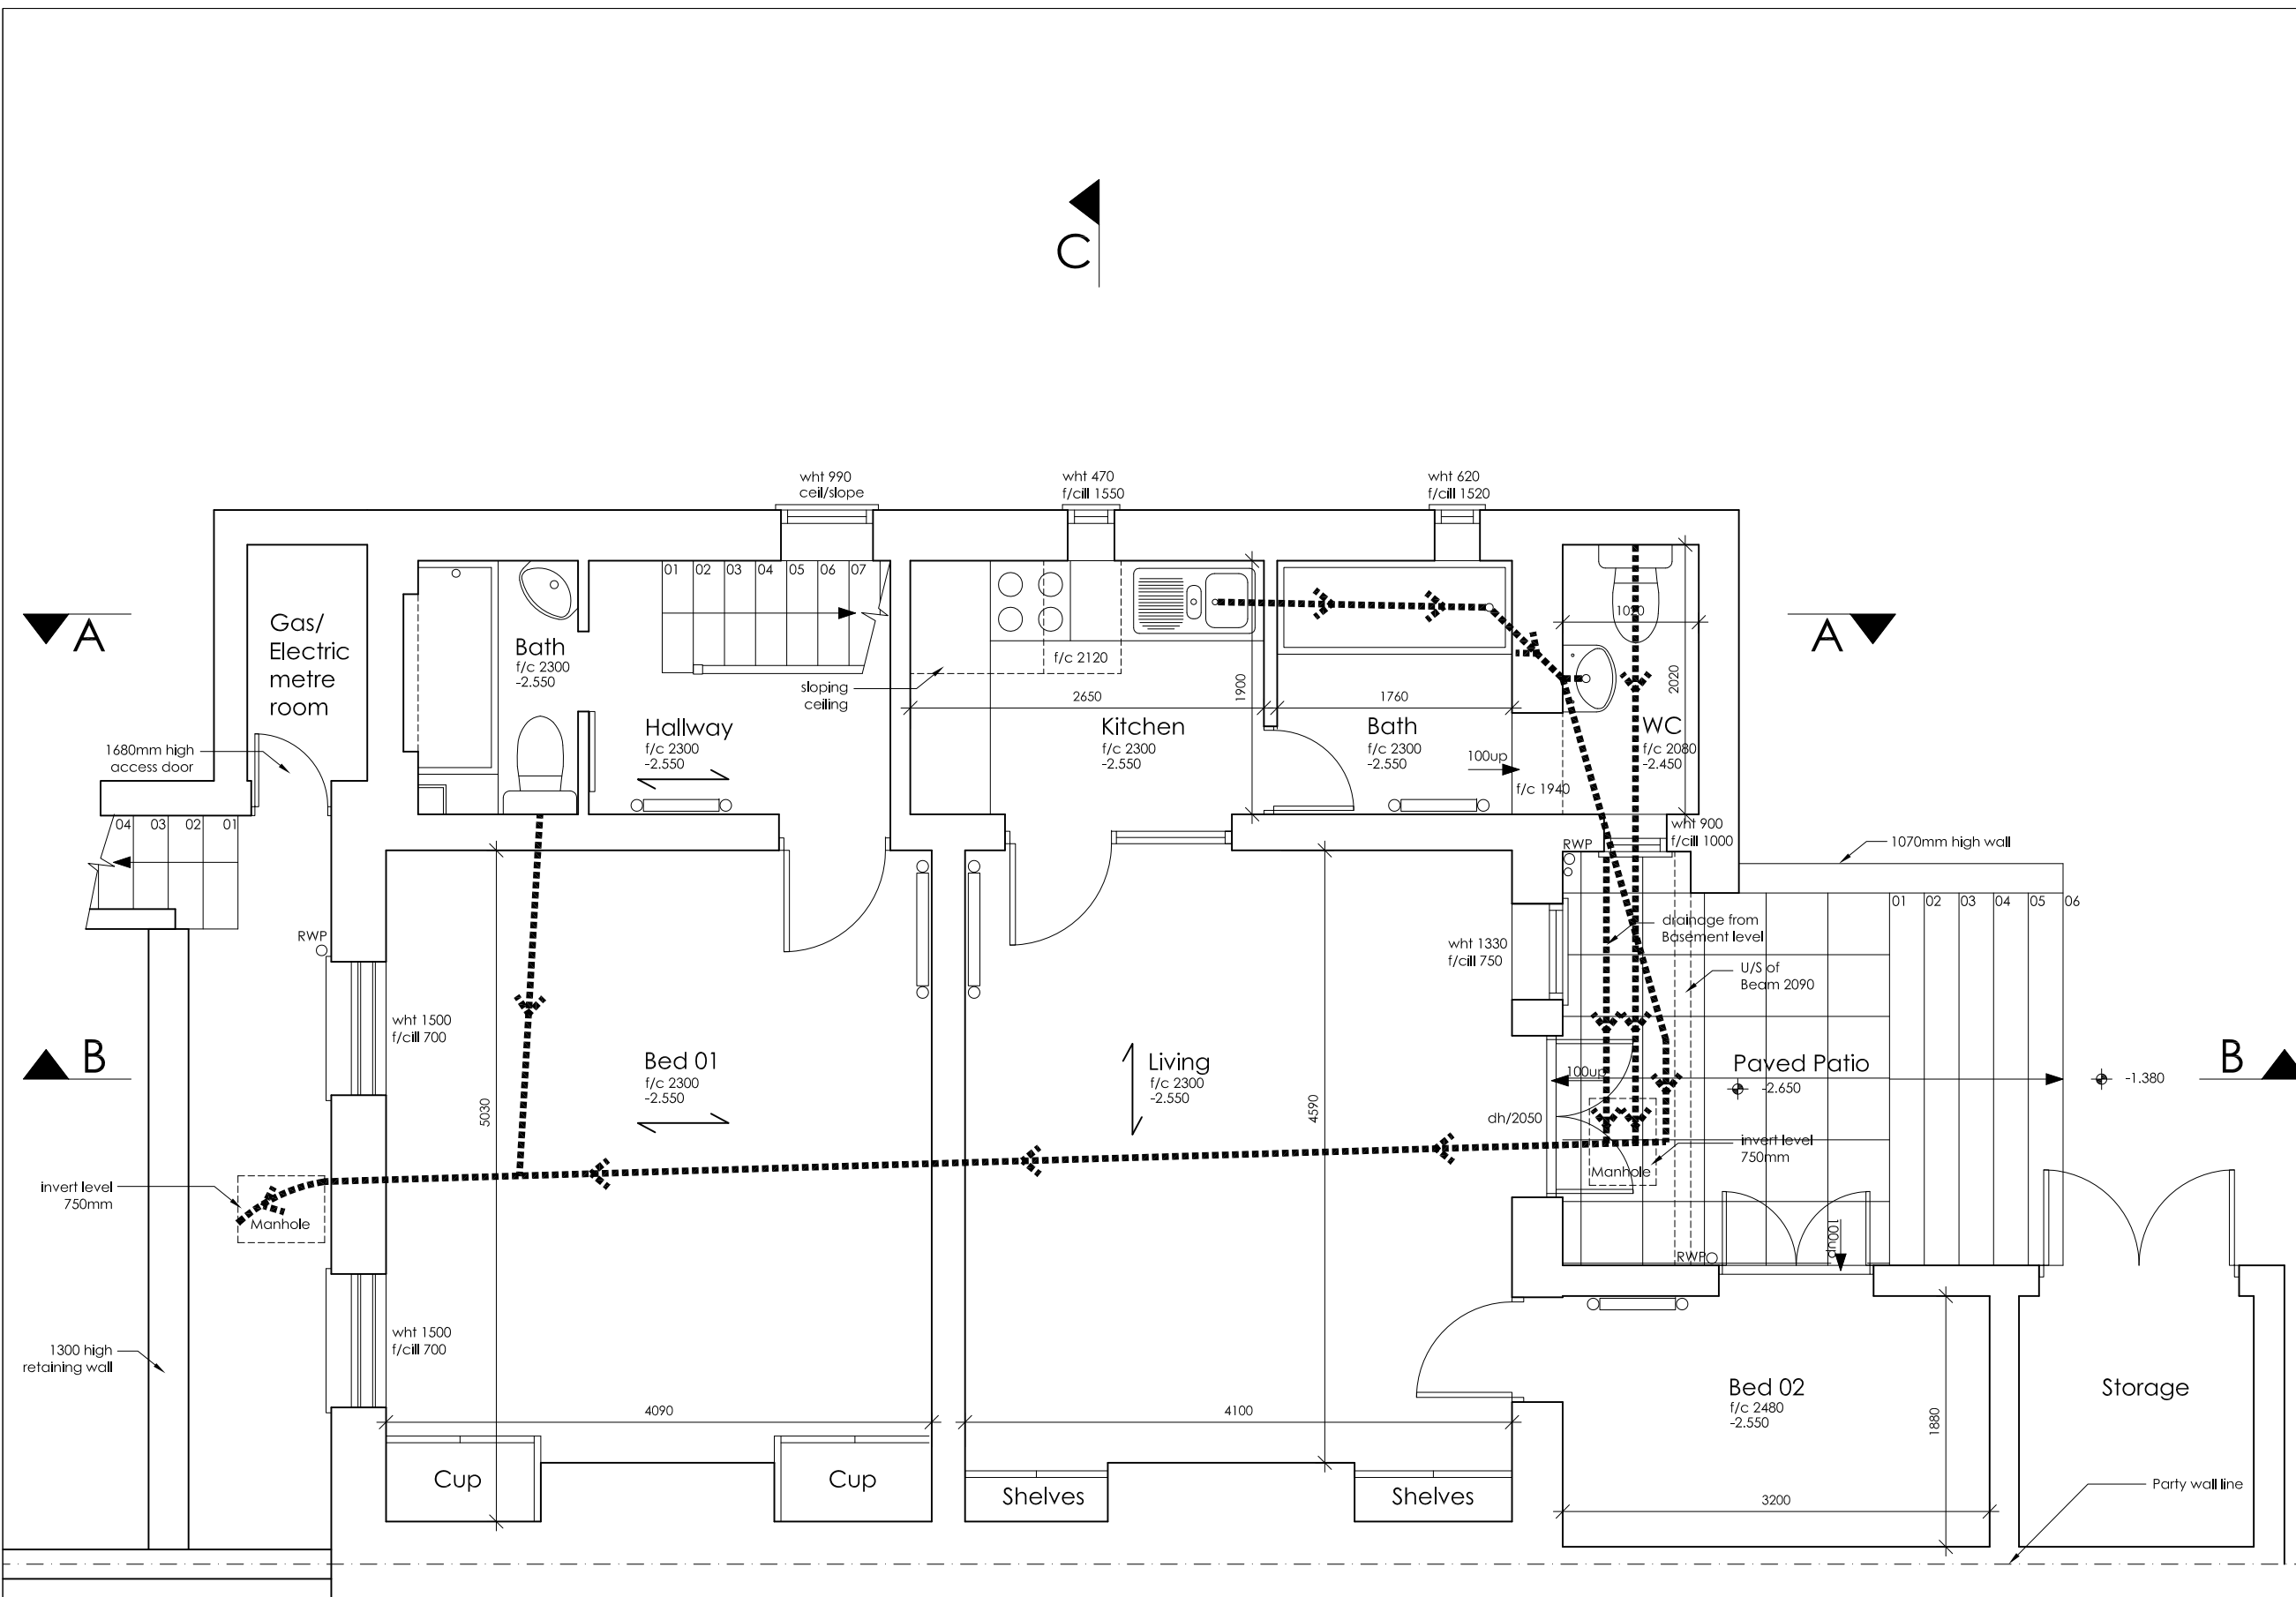

BASEMENT PLAN

Revisions

REV	DATE	IN/L	DESCRIPTION	CHK
A				


Agent: Kujtim Berisha
 Project Leader
 Tel: 07810 395 271
 Email: kujta_2002@yahoo.co.uk

Project
 External Proposals & Alterations
 162 Camden Road, NW1 9HJ

Title
 Existing Plans
 Basement Plan

Scale	Date	Drawn by
1:50 @ A3	May 2011	KB
Job Number	Drawing Number	Revision
001	007	

NOTES
 DO NOT SCALE. WORK TO FIGURED DIMENSIONS ONLY.
 CONTRACTOR TO CHECK ALL DIMENSIONS.
 ALL ERRORS AND OMISSIONS TO BE REPORTED TO THE ARCHITECT.

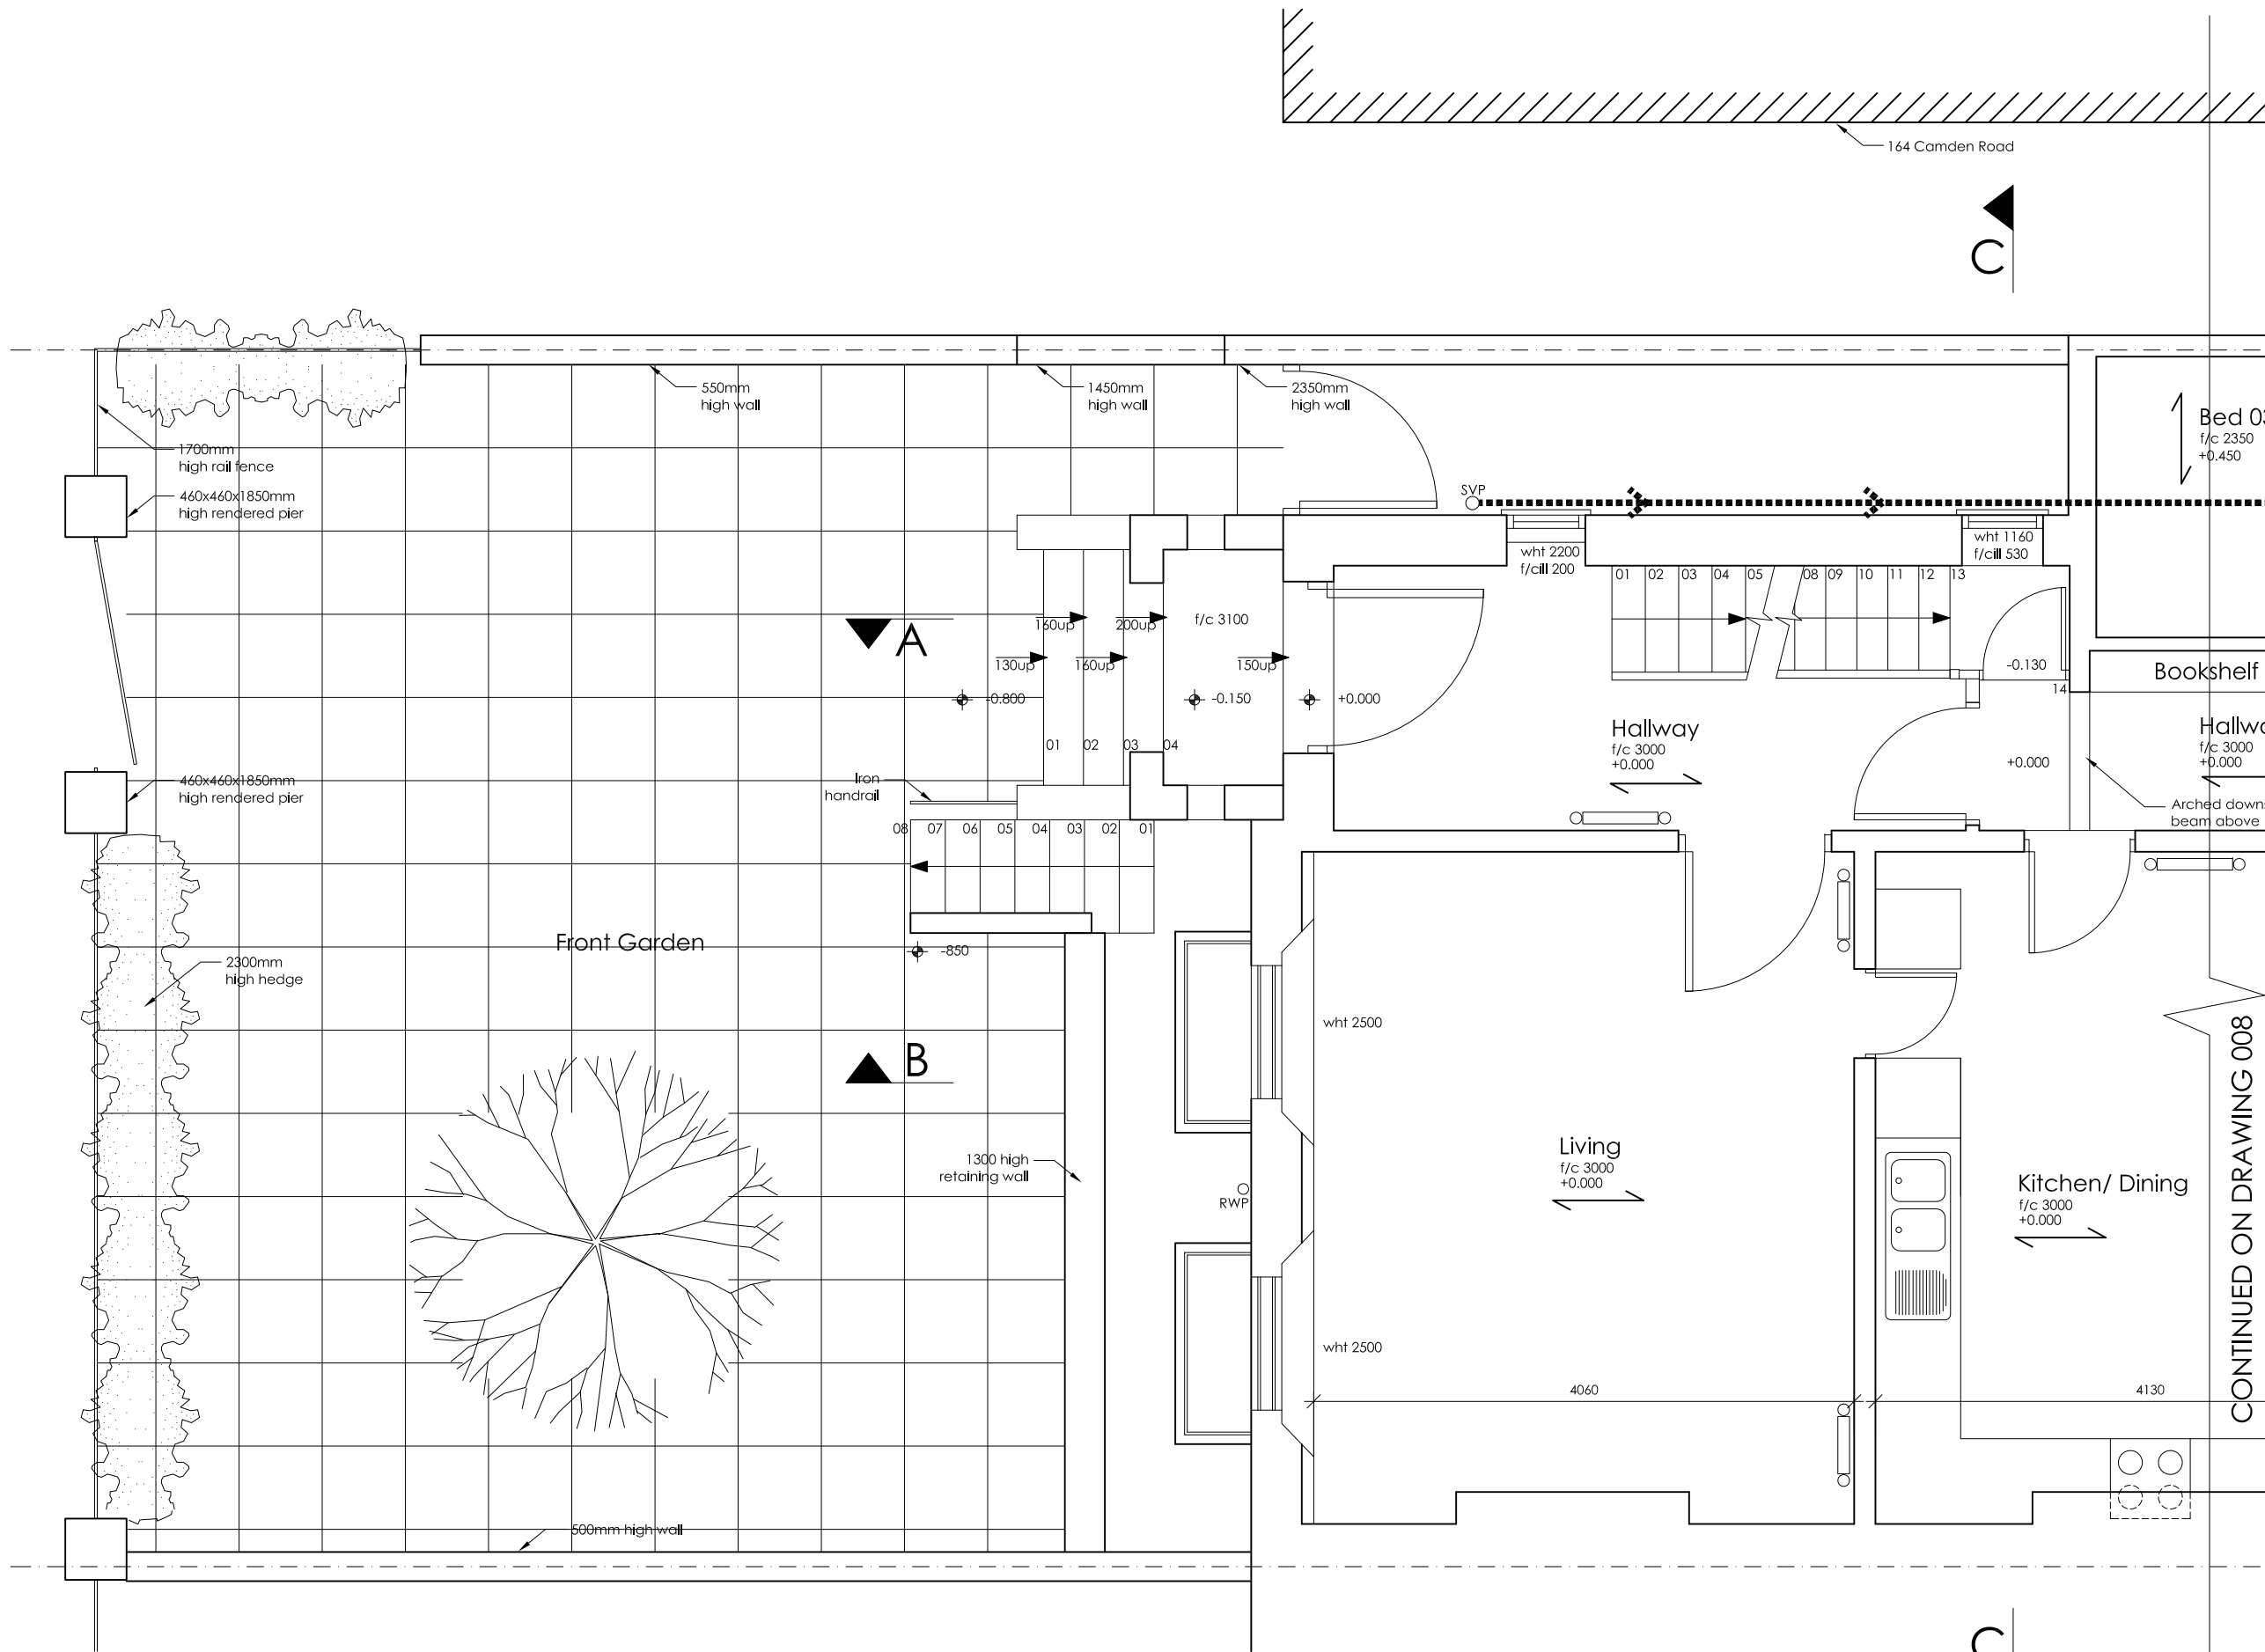


GROUND FLOOR

CONTINUED ON DRAWING 008

Revisions			
REV	DATE	IN/L	DESCRIPTION
A			


Agent: Kujtim Berisha Project Leader Tel: 07810 395 271 Email: kujta_2002@yahoo.co.uk		
Project External Proposals & Alterations 162 Camden Road, NW1 9HJ		
Title Existing Plans Ground Floor Plan		
Scale 1:50 @ A3	Date May 2011	Drawn by KB
Job Number 001	Drawing Number 008	Revision

NOTES
 DO NOT SCALE. WORK TO FIGURED DIMENSIONS ONLY.
 CONTRACTOR TO CHECK ALL DIMENSIONS.
 ALL ERRORS AND OMISSIONS TO BE REPORTED TO THE ARCHITECT.

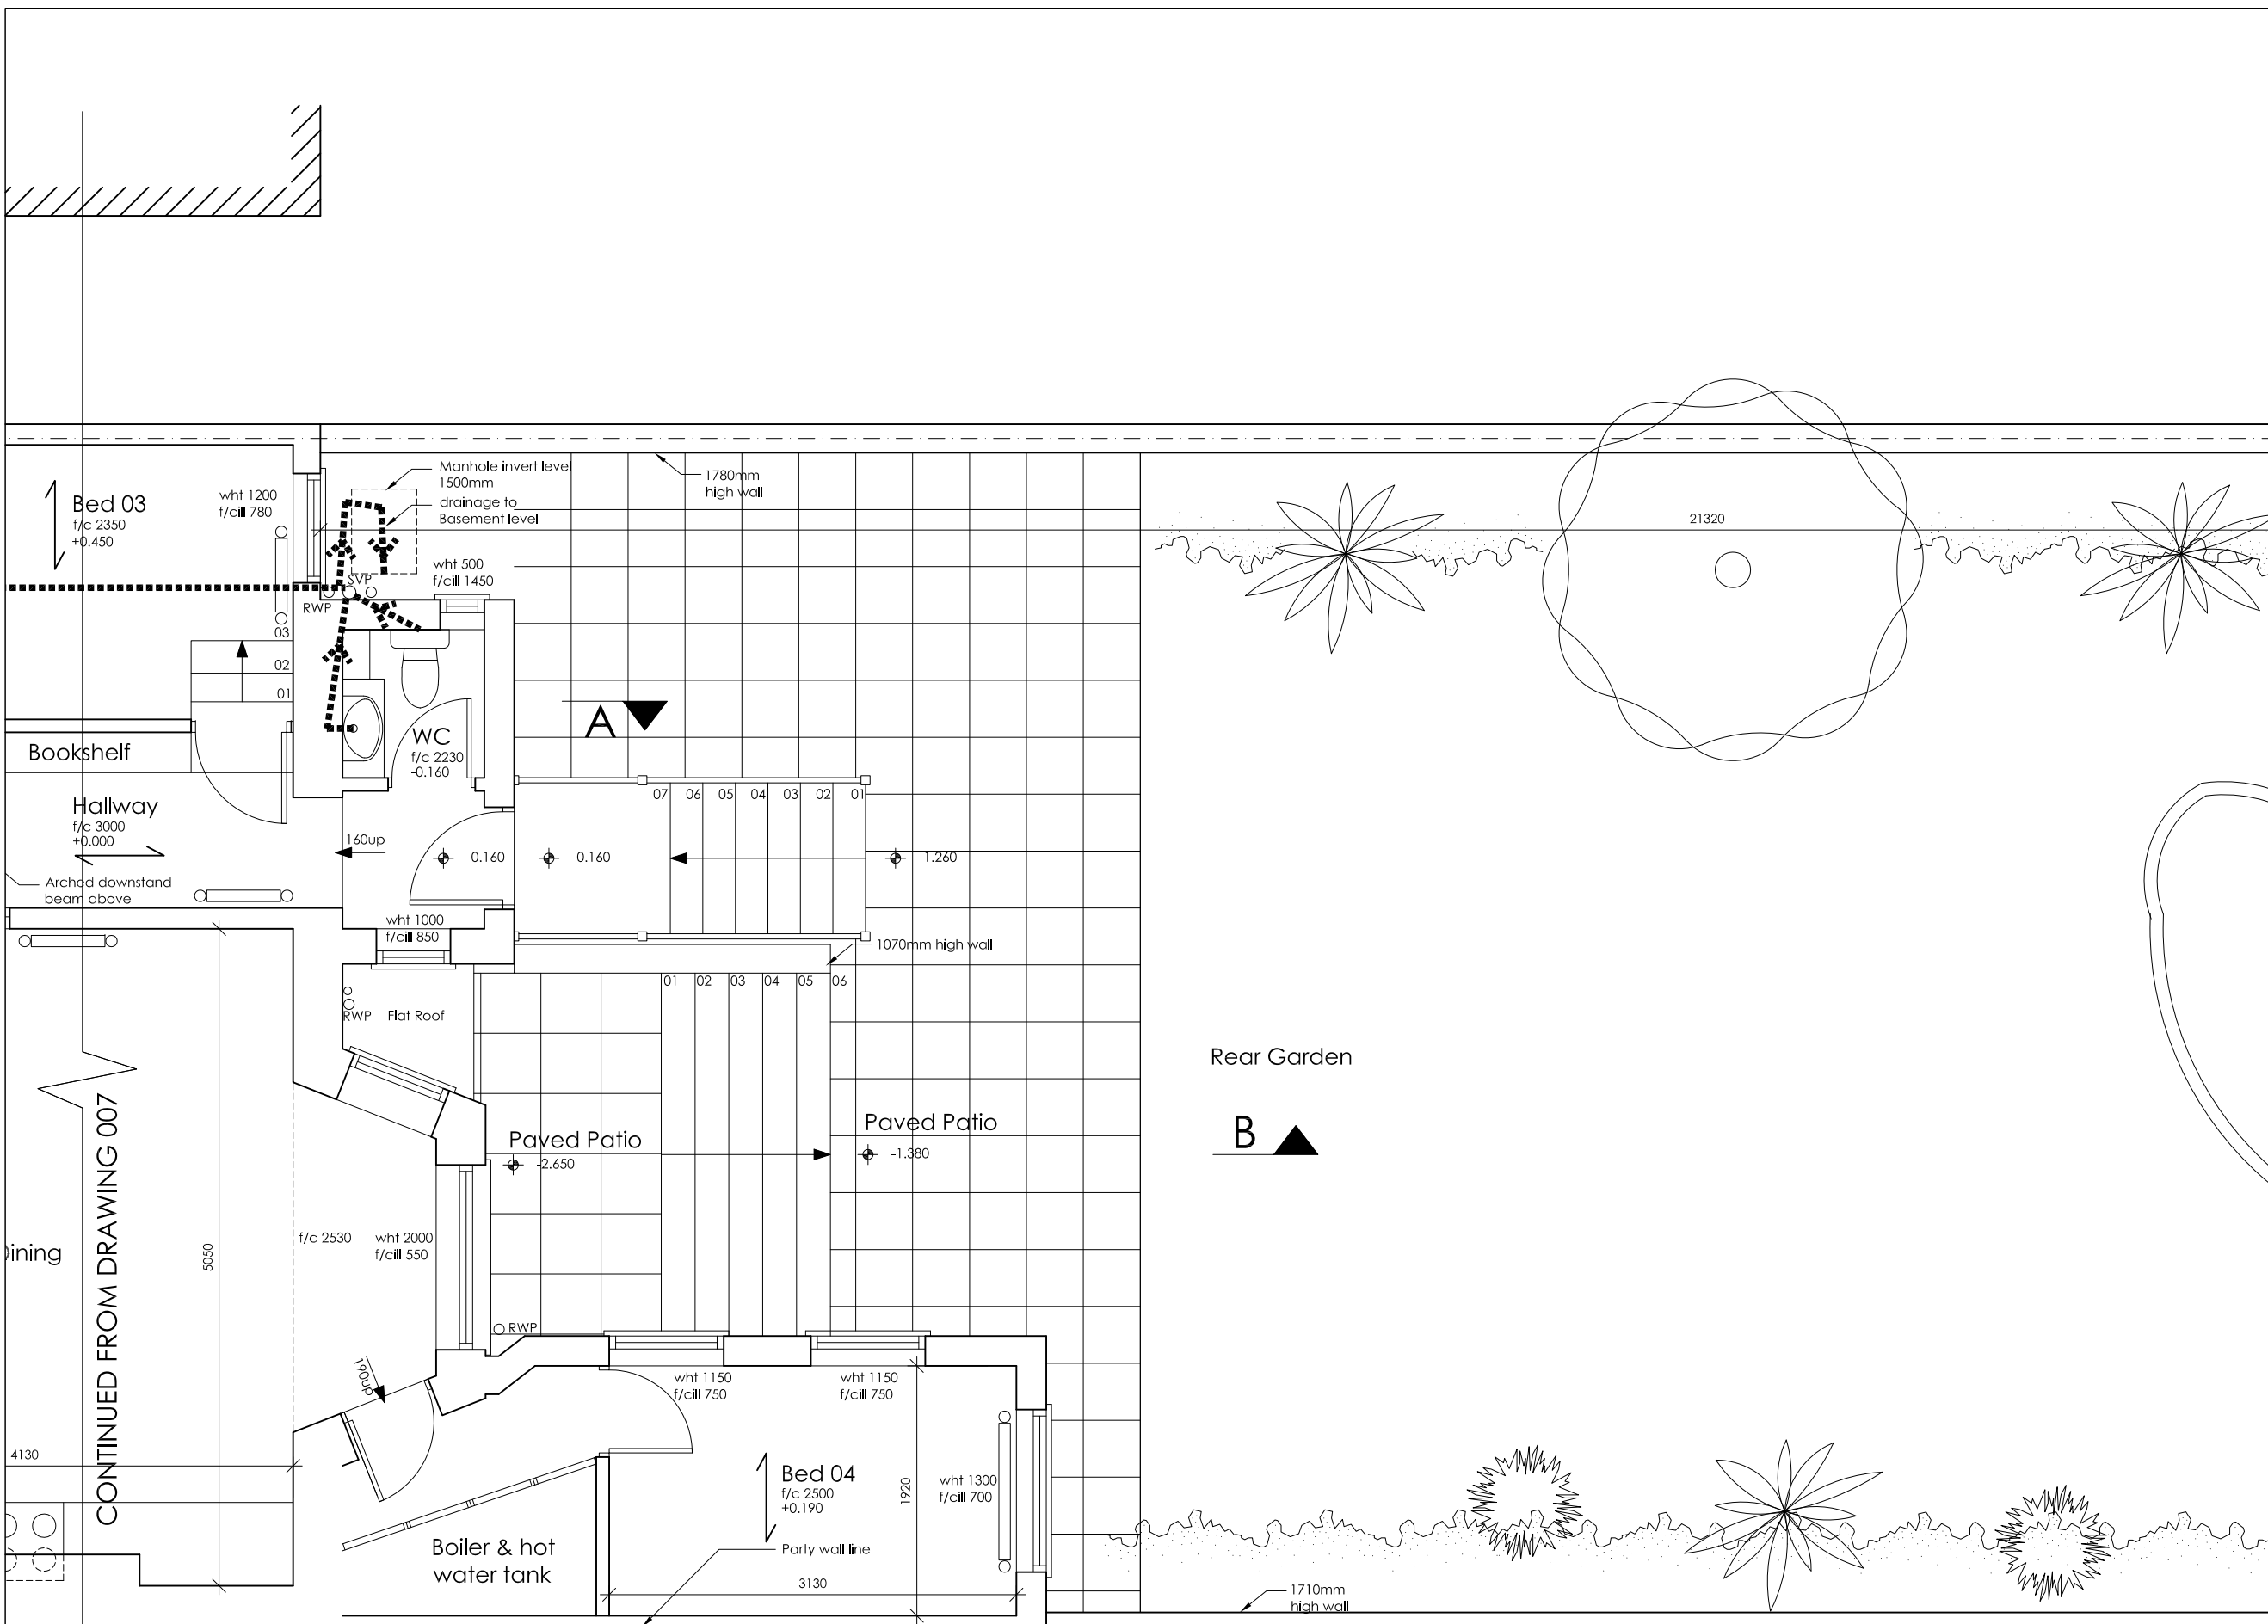

Revisions			
A			
REV	DATE	IN/L	DESCRIPTION
			CHK
Agent: Kujtim Berisha Project Leader Tel: 07810 395 271 Email: kujta_2002@yahoo.co.uk			
Project			
External Proposals & Alterations 162 Camden Road, NW1 9HJ			
Title			
Existing Plans Ground Floor Plan			
Scale	Date	Drawn by	
1:50 @ A3	May 2011	KB	
Job Number	Drawing Number	Revision	
001	009		

NOTES
 DO NOT SCALE. WORK TO FIGURED DIMENSIONS ONLY.
 CONTRACTOR TO CHECK ALL DIMENSIONS.
 ALL ERRORS AND OMISSIONS TO BE REPORTED TO THE ARCHITECT.

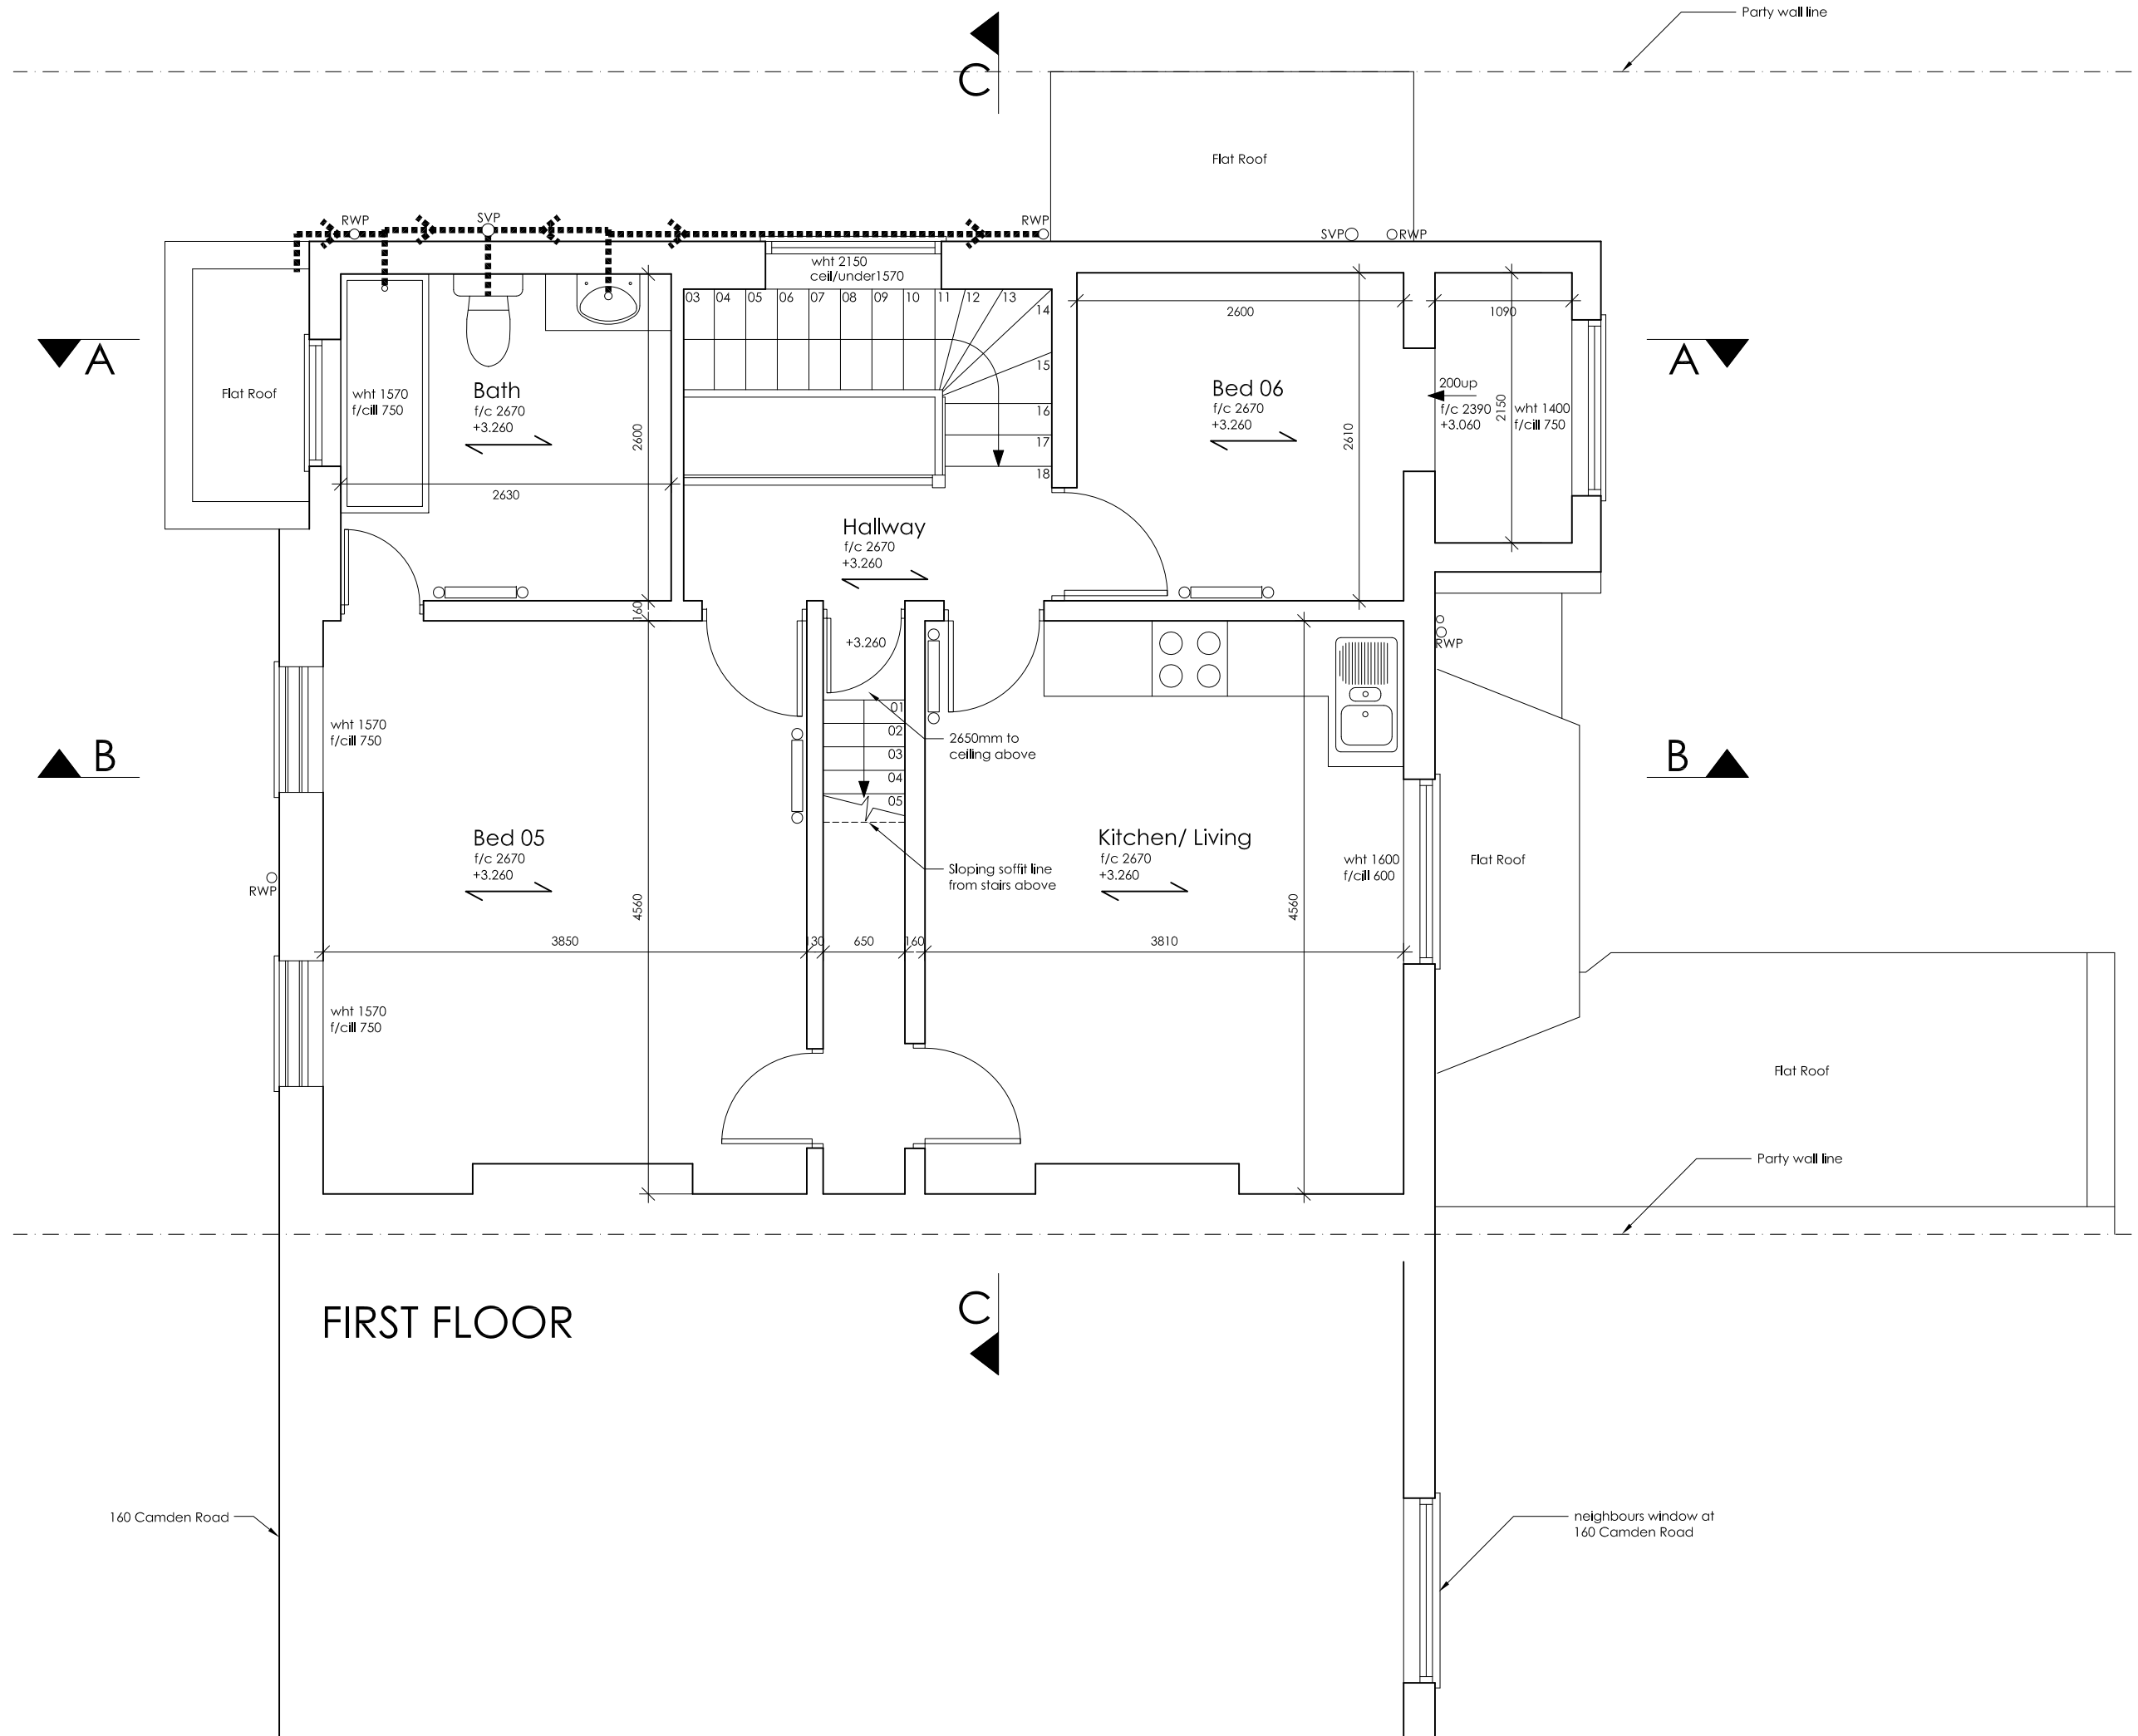

Revisions
 A 28.09.2011 Planning Department Comment

REV	DATE	IN/L	DESCRIPTION	CHK
-----	------	------	-------------	-----

Agent: Kujtim Berisha
 Project Leader
 Tel: 07810 395 271
 Email: kujtim_2002@yahoo.co.uk

Project
 External Proposals & Alterations
 162 Camden Road, NW1 9HJ


Title
 Existing Plans
 First Floor Plan

Scale 1:50 @ A3	Date May 2011	Drawn by KB
Job Number 001	Drawing Number 010	Revision A

160 Camden Road

neighbours window at
160 Camden Road

NOTES
 DO NOT SCALE. WORK TO FIGURED DIMENSIONS ONLY.
 CONTRACTOR TO CHECK ALL DIMENSIONS.
 ALL ERRORS AND OMISSIONS TO BE REPORTED TO THE ARCHITECT.

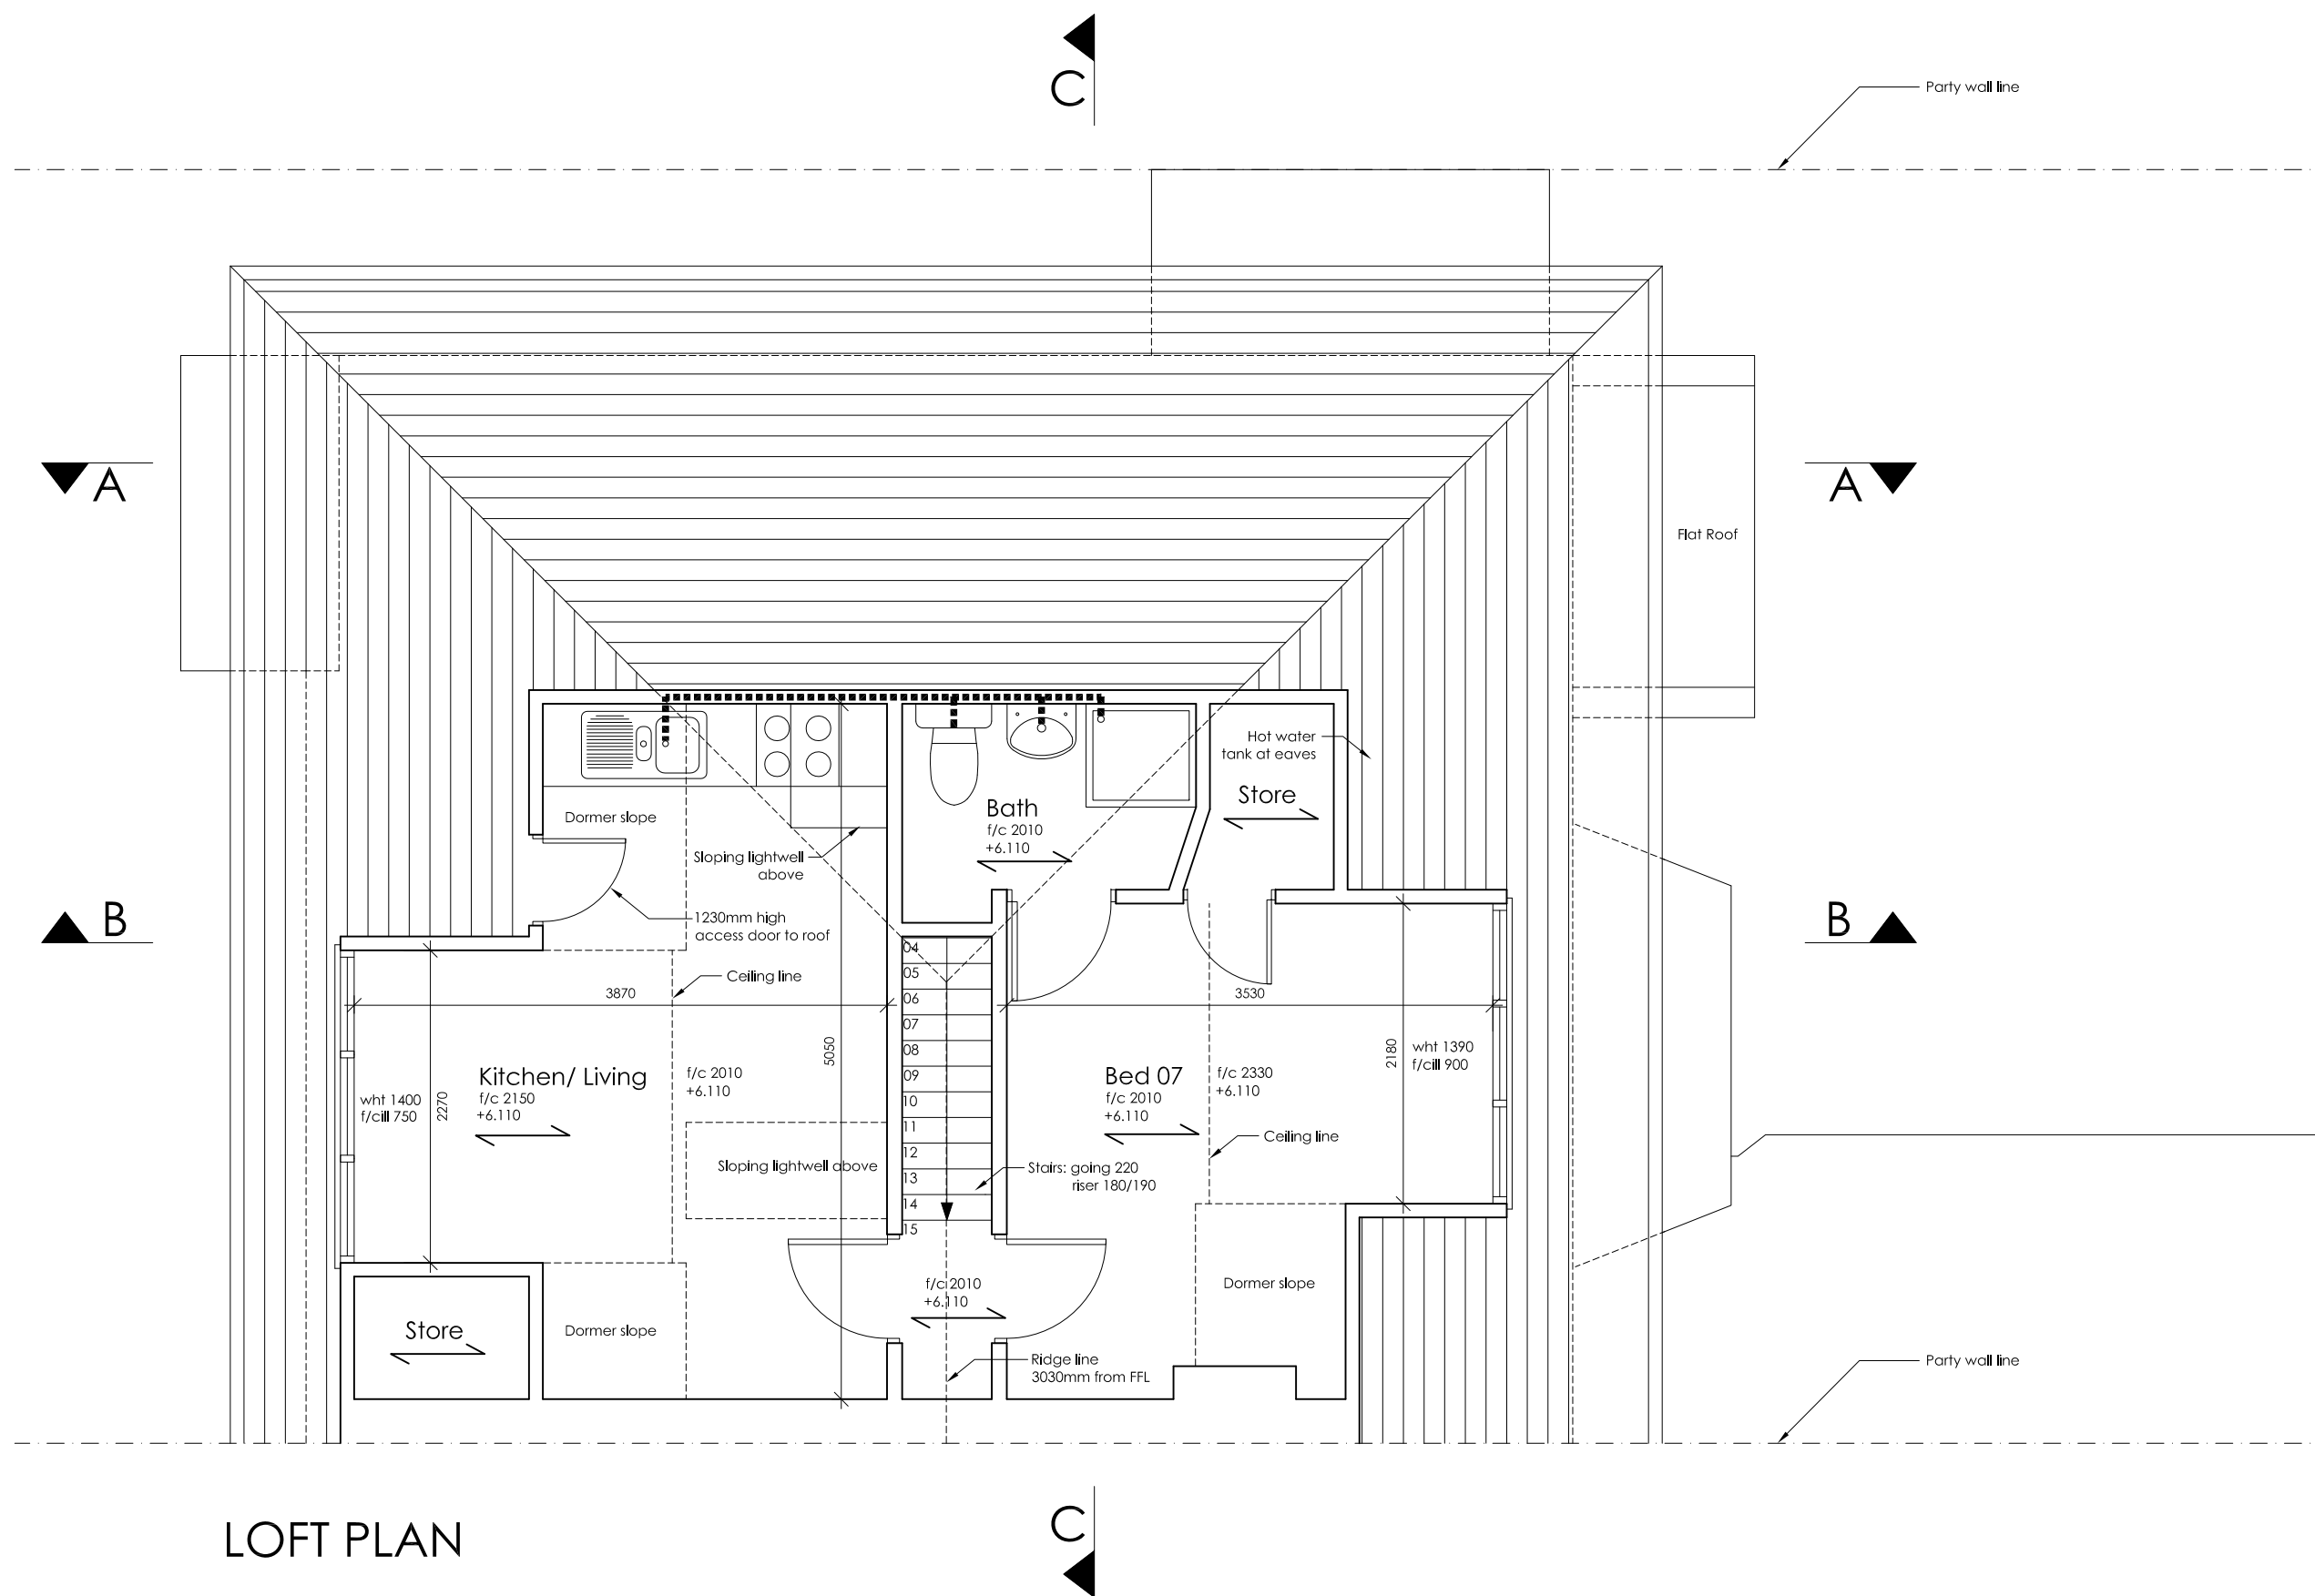

LOFT PLAN

Revisions
 A

REV	DATE	IN/L	DESCRIPTION	CHK


Agent: Kujtim Berisha
 Project Leader
 Tel: 07810 395 271
 Email: kujtim_2002@yahoo.co.uk

Project
 External Proposals & Alterations
 162 Camden Road, NW1 9HJ

Title
 Existing Plans
 Loft Plan

Scale 1:50 @ A3	Date May 2011	Drawn by KB
Job Number 001	Drawing Number 011	Revision

NOTES
 DO NOT SCALE. WORK TO FIGURED DIMENSIONS ONLY.
 CONTRACTOR TO CHECK ALL DIMENSIONS.
 ALL ERRORS AND OMISSIONS TO BE REPORTED TO THE ARCHITECT.

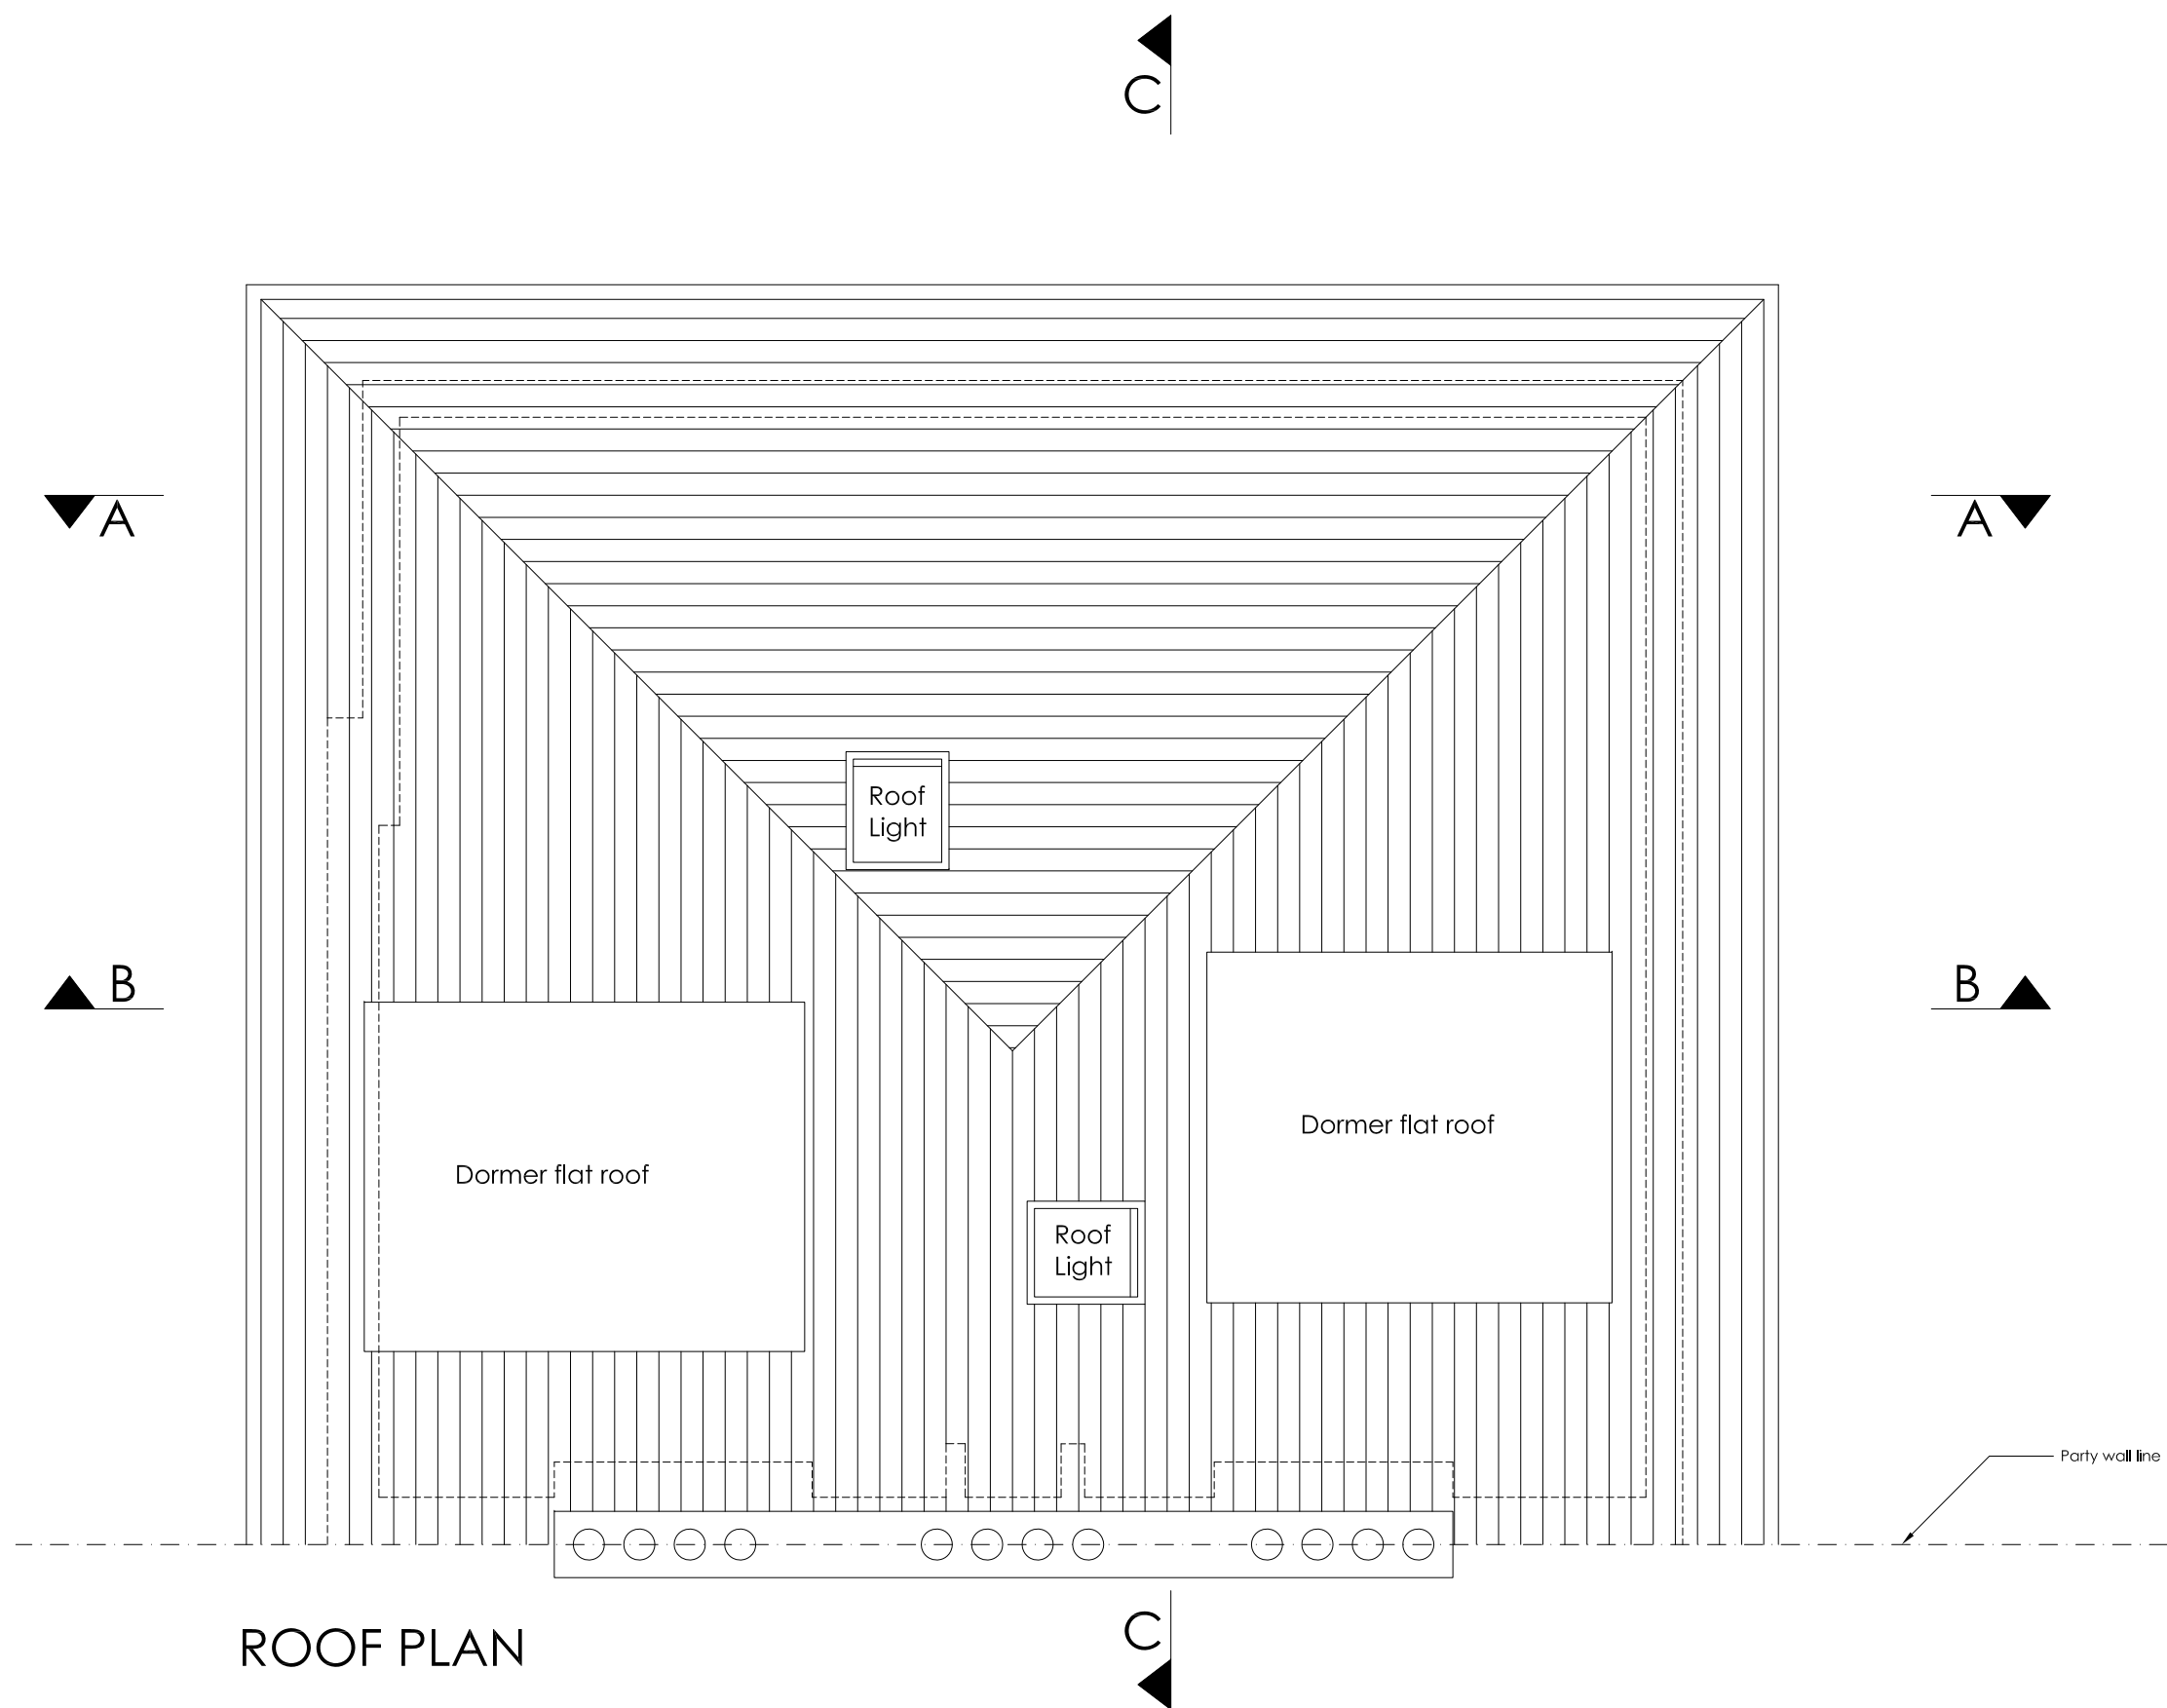

ROOF PLAN

Revisions

REV	DATE	IN/L	DESCRIPTION	CHK
A				


Agent: Kujtim Berisha
 Project Leader
 Tel: 07810 395 271
 Email: kujtim_2002@yahoo.co.uk

Project
 External Proposals & Alterations
 162 Camden Road, NW1 9HJ

Title
 Existing Plans
 Roof Plan

Scale 1:50 @ A3	Date May 2011	Drawn by KB
Job Number 001	Drawing Number 012	Revision

NOTES
 DO NOT SCALE. WORK TO FIGURED DIMENSIONS ONLY.
 CONTRACTOR TO CHECK ALL DIMENSIONS.
 ALL ERRORS AND OMISSIONS TO BE REPORTED TO THE ARCHITECT.

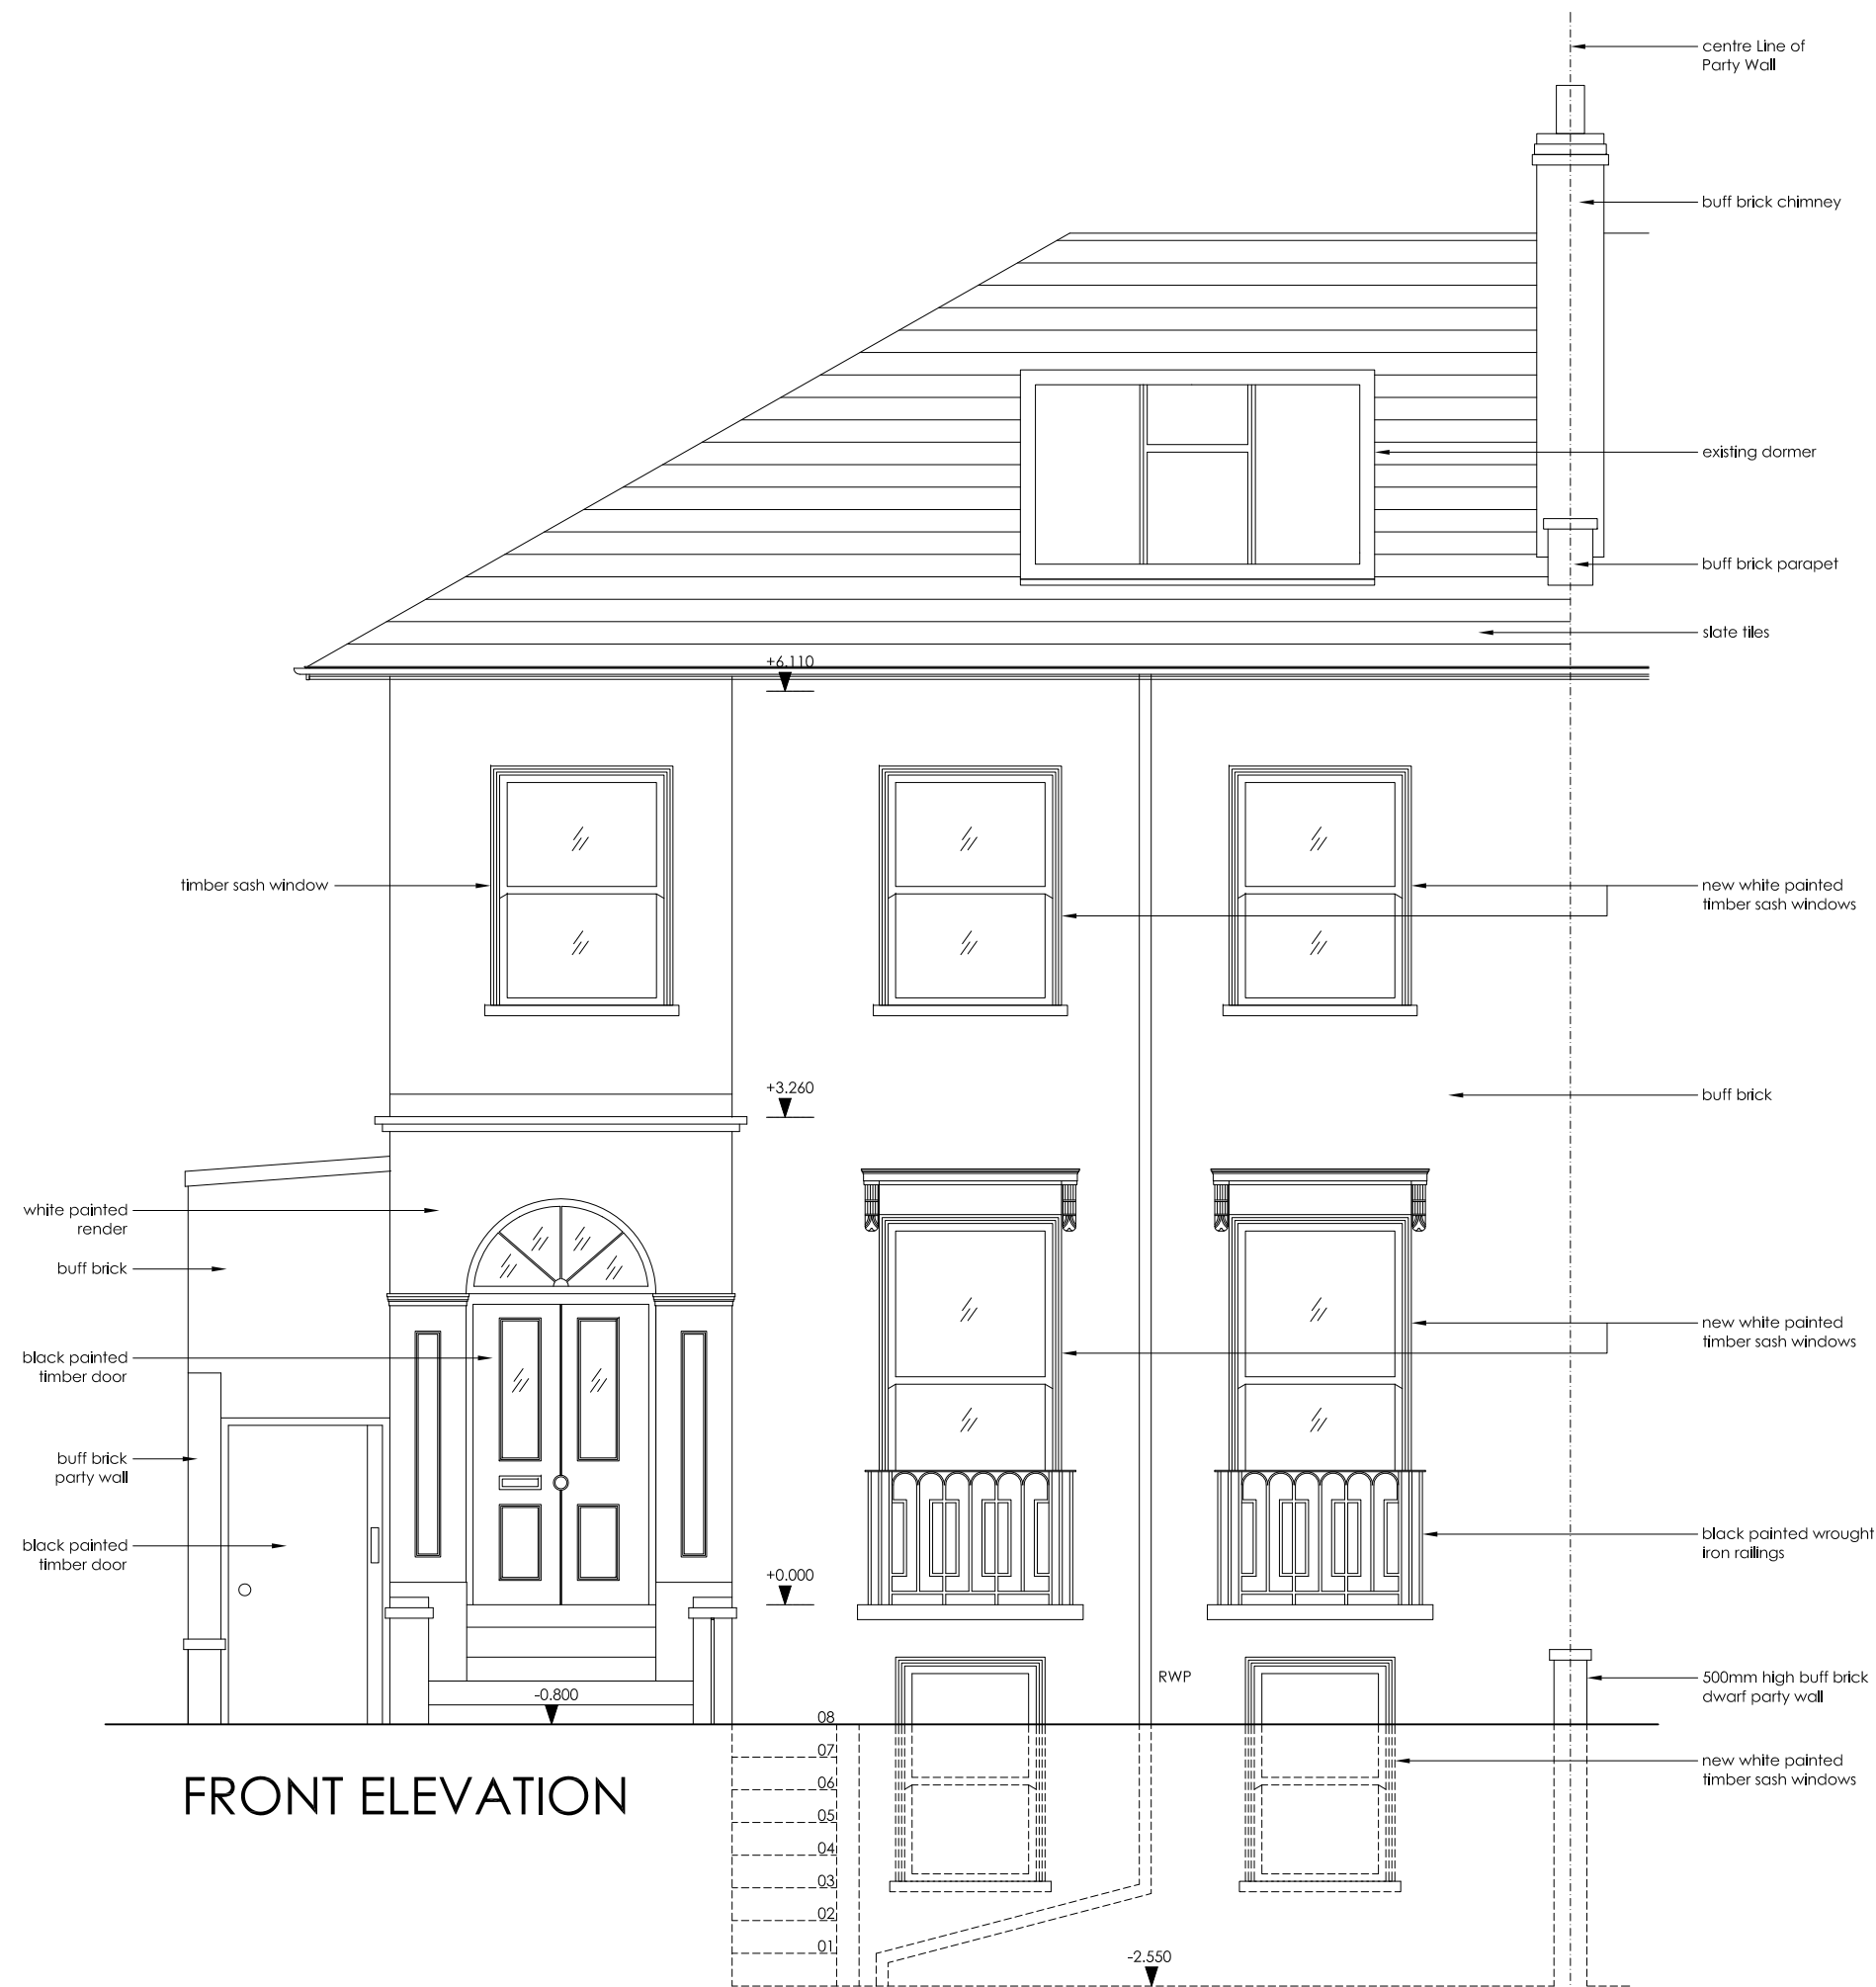


FRONT ELEVATION

Revisions
 A

REV	DATE	IN/L	DESCRIPTION	CHK
			Agent: Kujtim Berisha Project Leader Tel: 07810 395 271 Email: kujta_2002@yahoo.co.uk	
Project				
External Proposals & Alterations 162 Camden Road, NW1 9HJ				
Title				
Proposed Elevations Front Elevation				
Scale	Date	Drawn by		
1:50 @ A3	May 2011	KB		
Job Number	Drawing Number	Revision		
001	013			

NOTES
 DO NOT SCALE. WORK TO FIGURED DIMENSIONS ONLY.
 CONTRACTOR TO CHECK ALL DIMENSIONS.
 ALL ERRORS AND OMISSIONS TO BE REPORTED TO THE ARCHITECT.

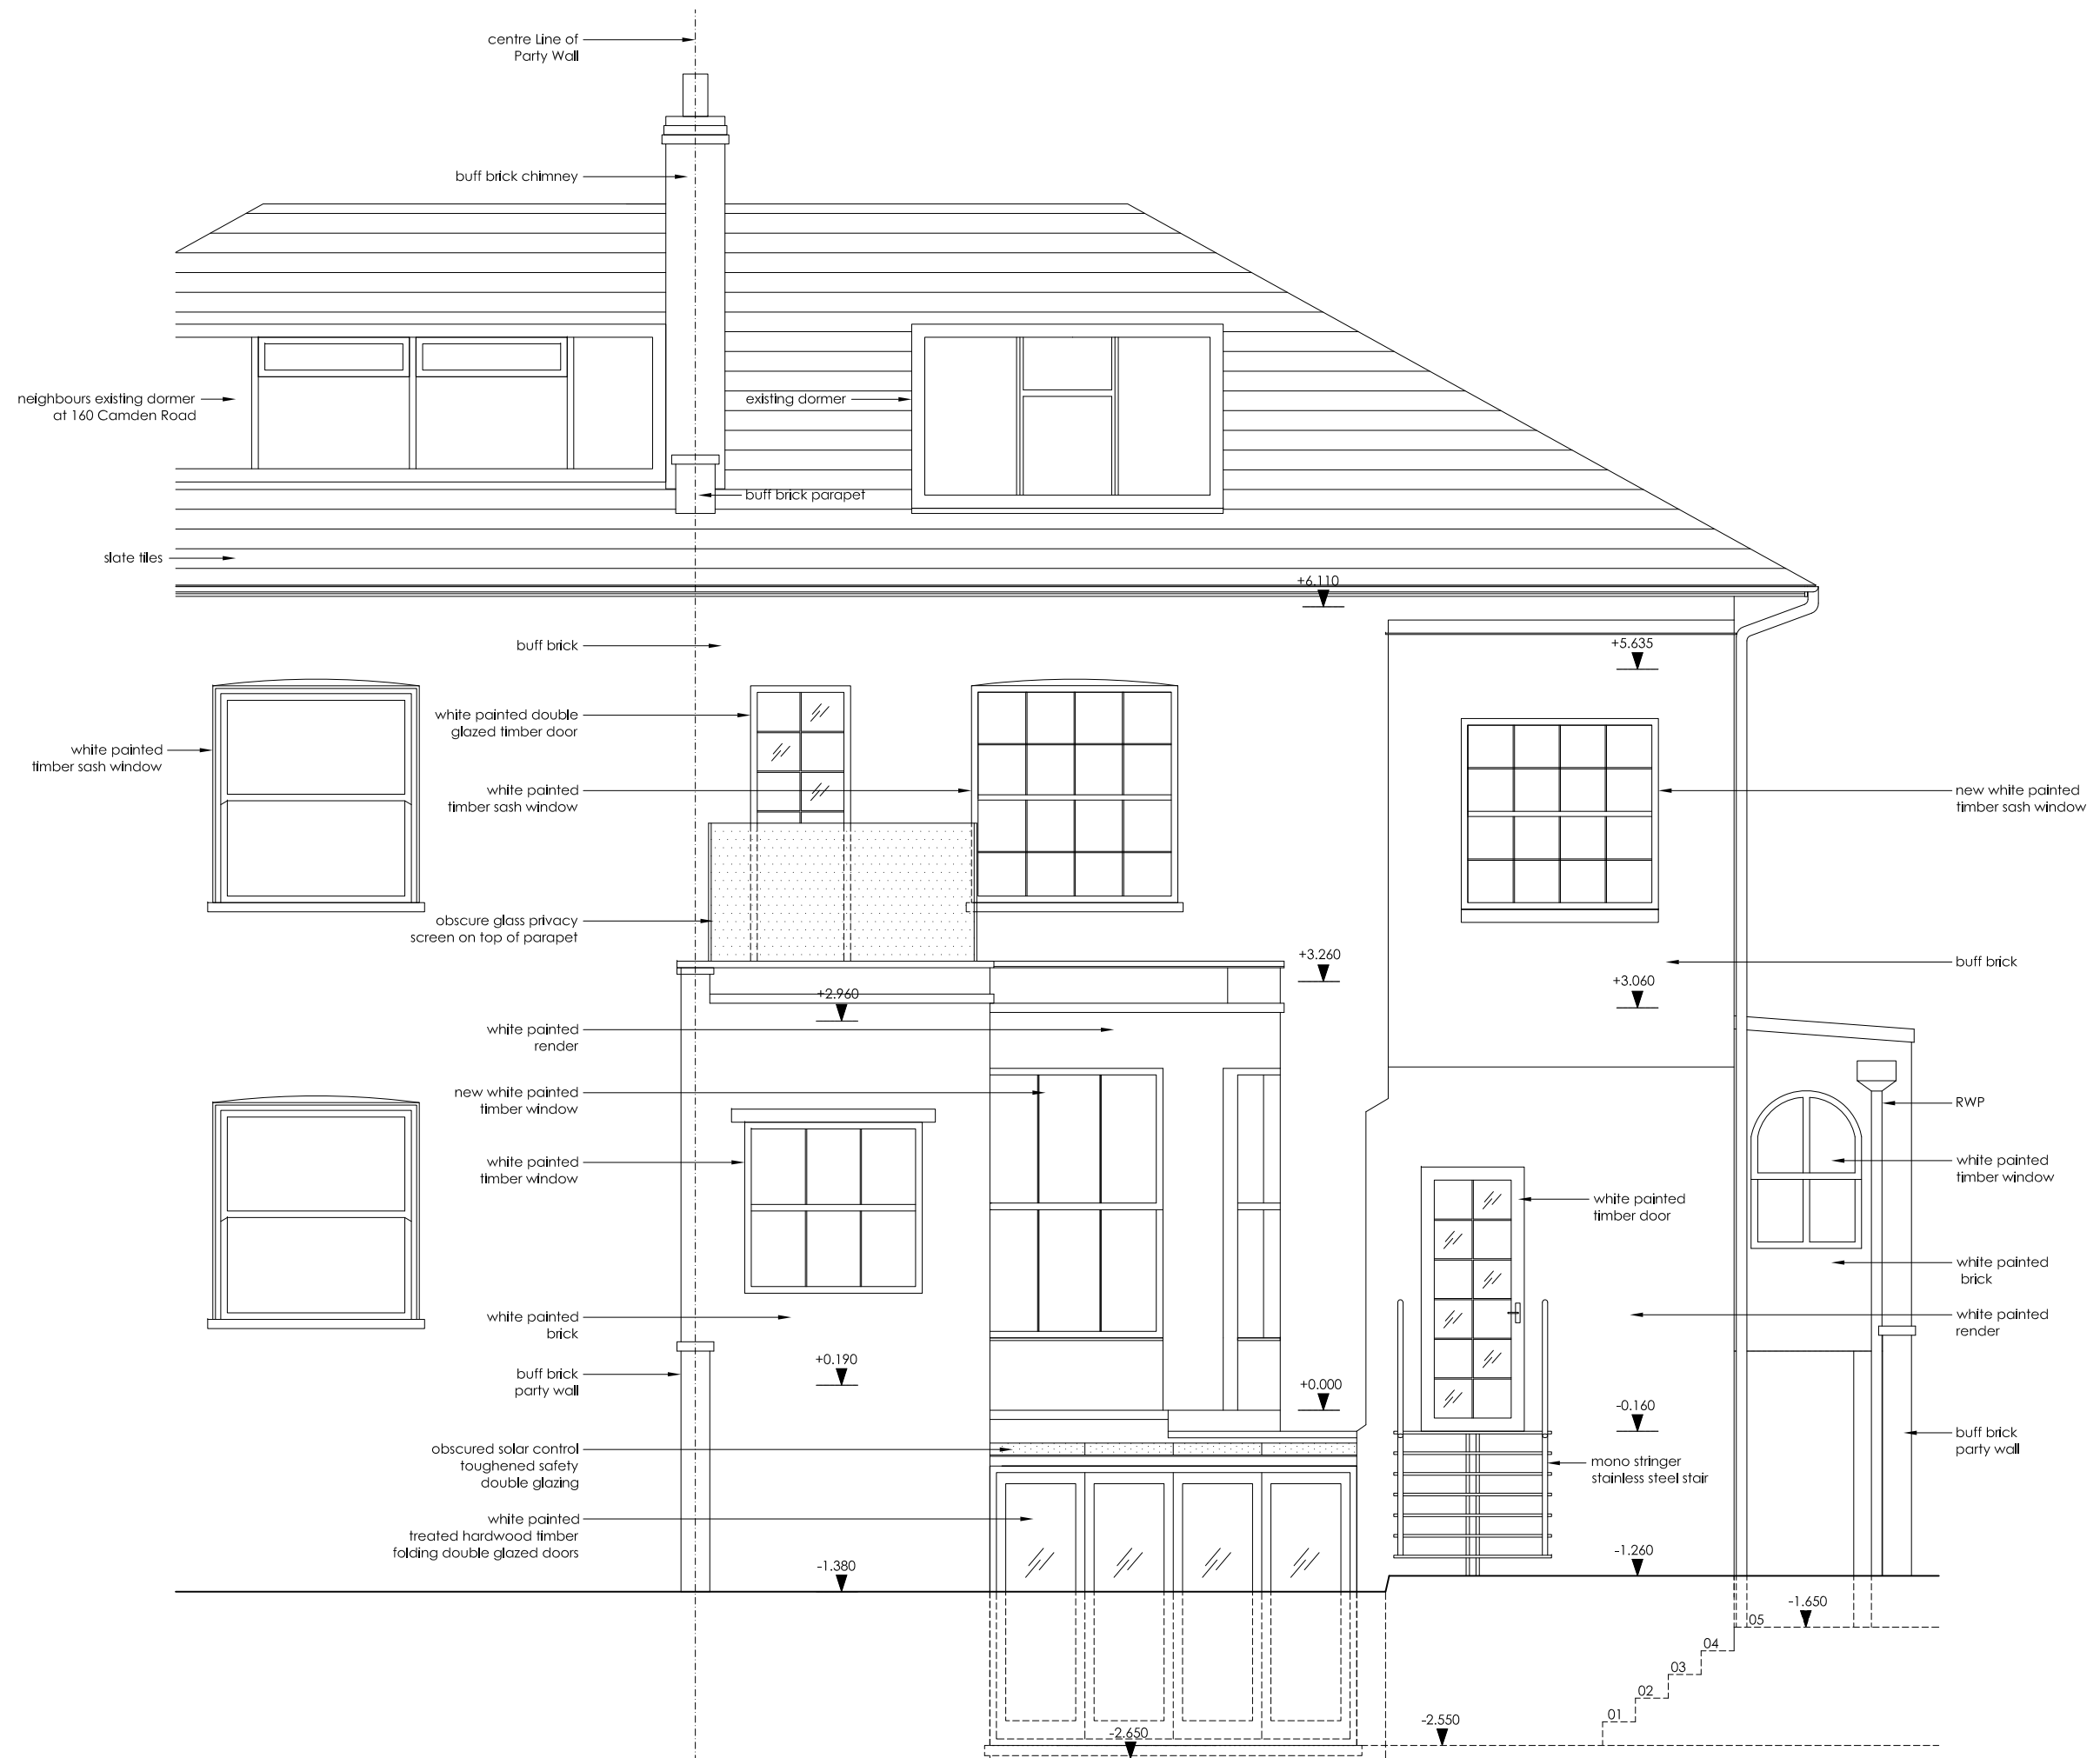

REAR ELEVATION

Revisions
 A 28.09.2011 Planning Department Comment


REV	DATE	IN/L	DESCRIPTION	CHK
A	28.09.2011		Planning Department Comment	

Agent: Kujtim Berisha
 Project Leader
 Tel: 07810 395 271
 Email: kujtim_2002@yahoo.co.uk

Project
External Proposals & Alterations
162 Camden Road, NW1 9HJ

Scale	Date	Drawn by
1:50 @ A3	May 2011	KB
Job Number	Drawing Number	Revision
001	014	A

NOTES
 DO NOT SCALE. WORK TO FIGURED DIMENSIONS ONLY.
 CONTRACTOR TO CHECK ALL DIMENSIONS.
 ALL ERRORS AND OMISSIONS TO BE REPORTED TO THE ARCHITECT.

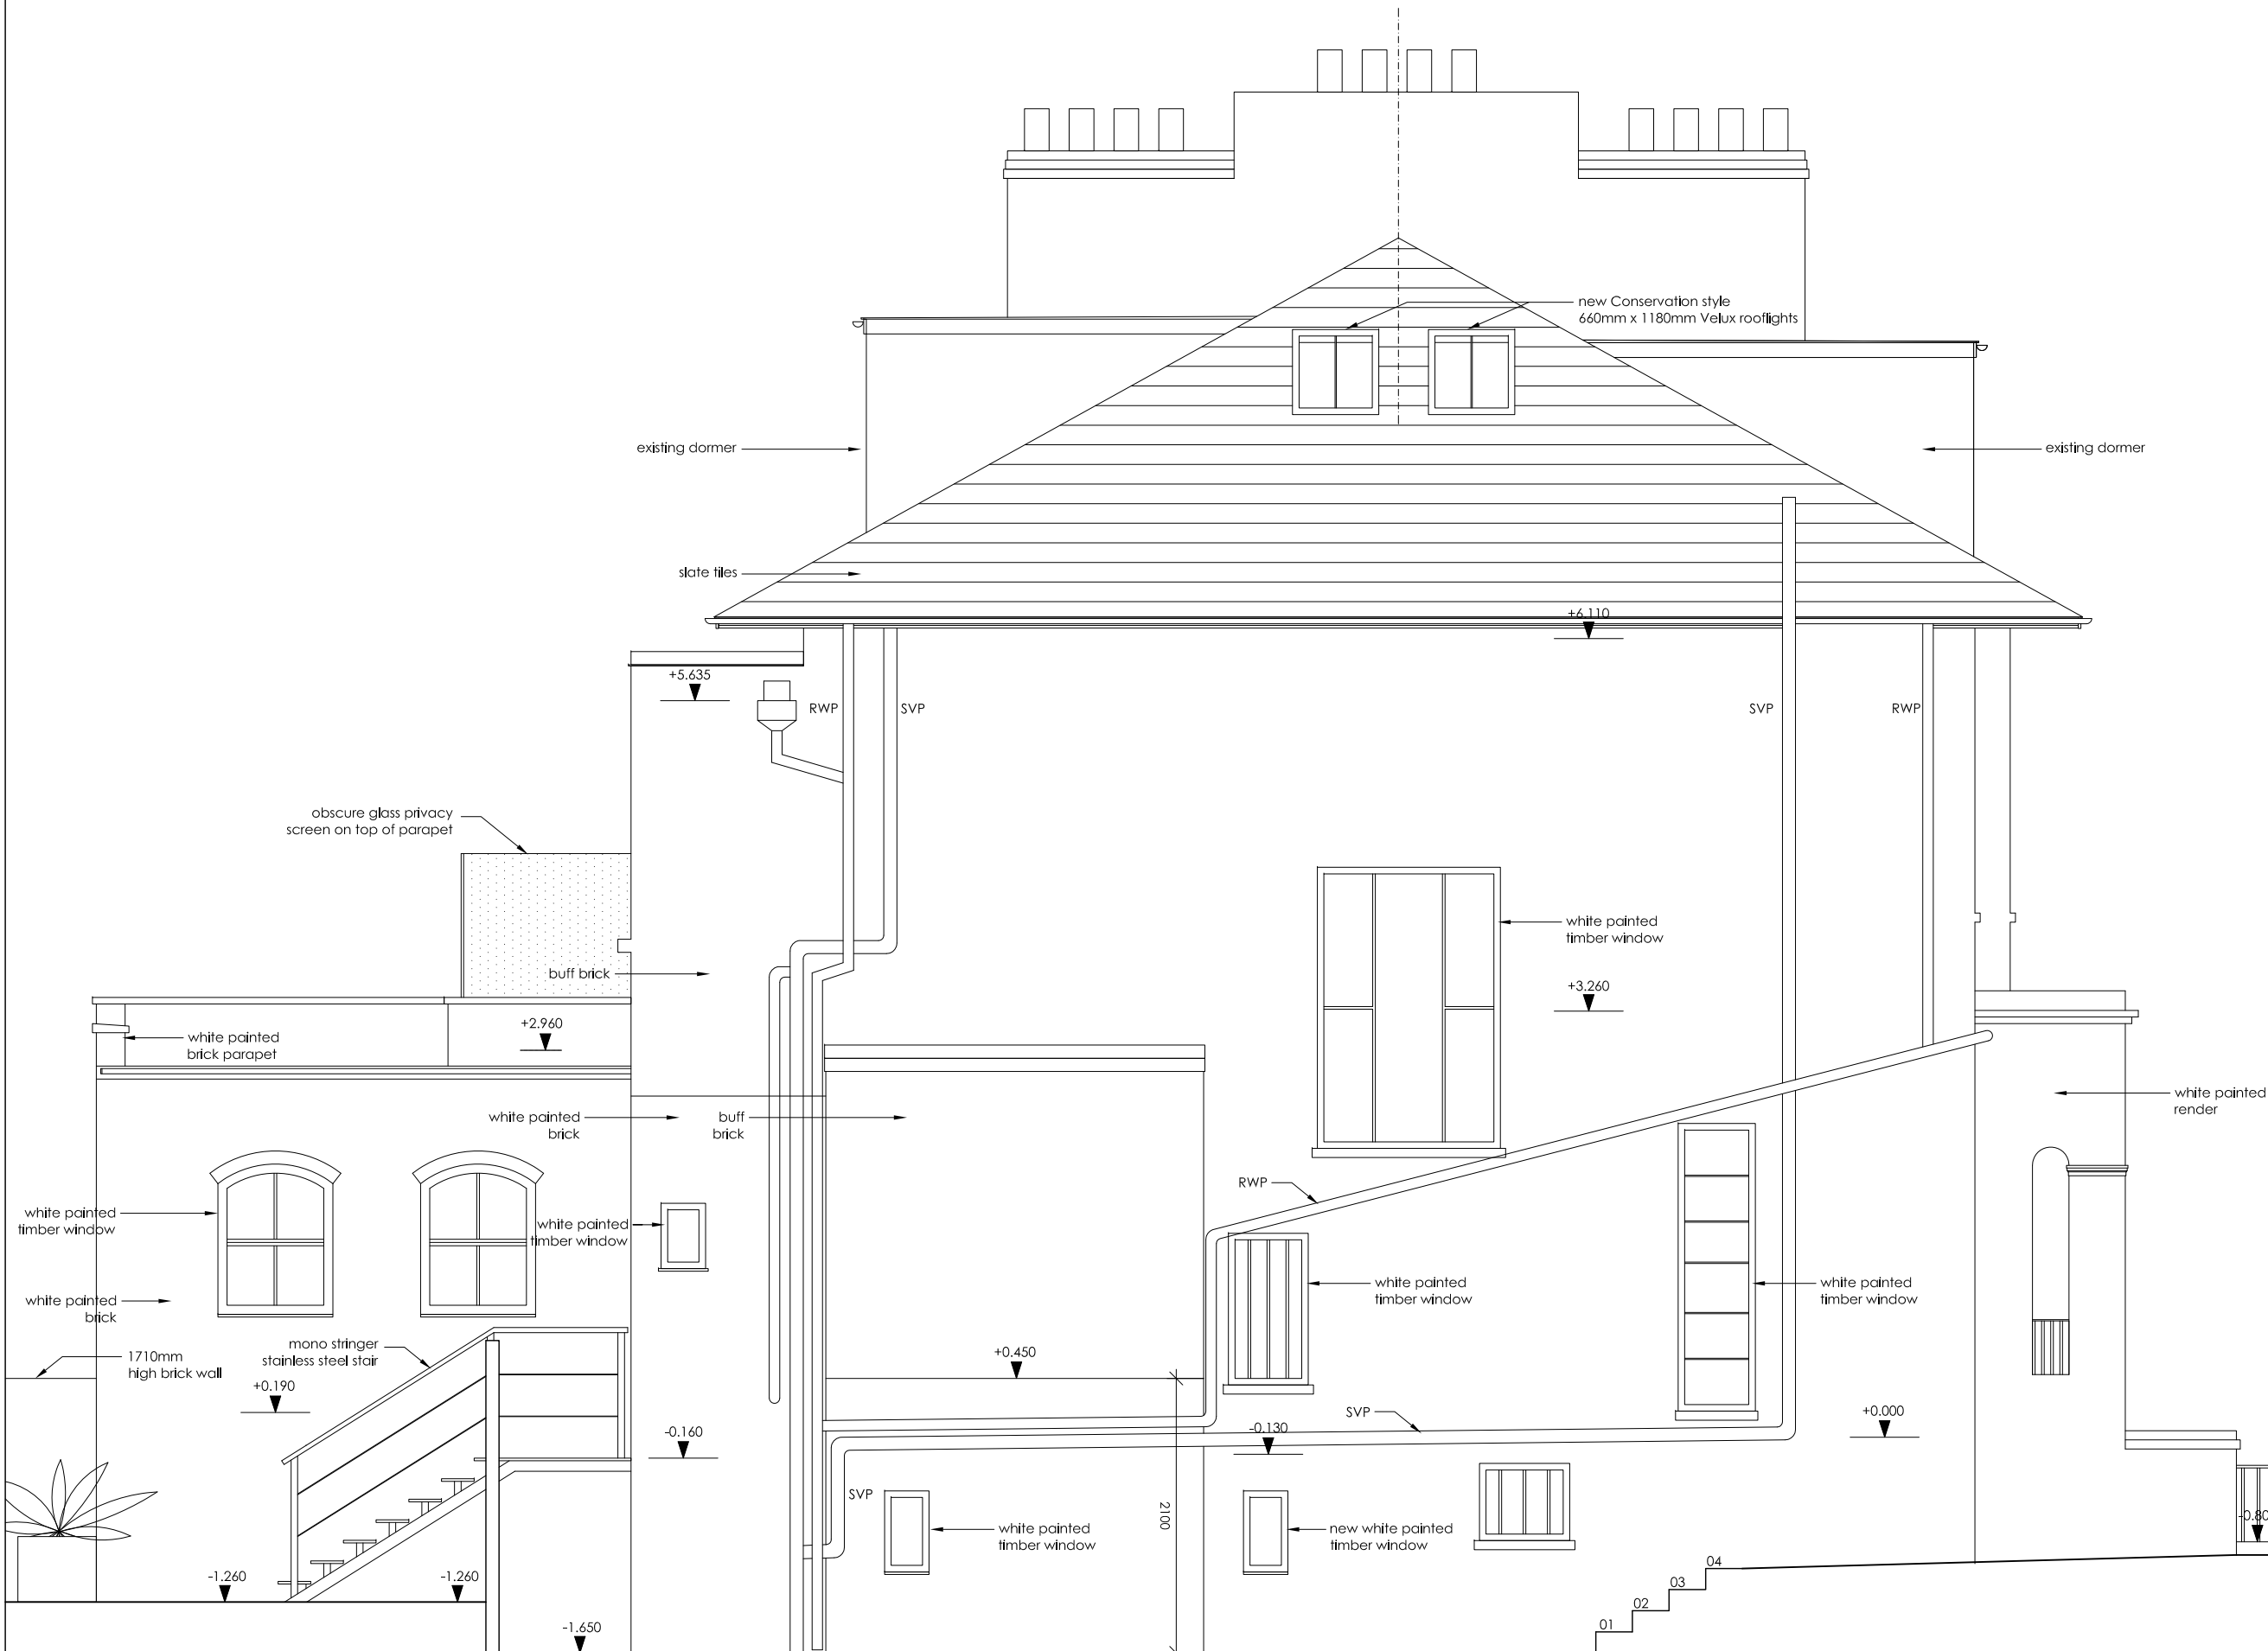

SIDE ELEVATION FROM 164 CAMDEN ROAD

Revisions
 A 28.09.2011 Planning Department Comment

REV	DATE	IN/L	DESCRIPTION	CHK
A	28.09.2011		Planning Department Comment	


Agent: Kujtim Berisha
 Project Leader
 Tel: 07810 395 271
 Email: kujta_2002@yahoo.co.uk

Project
 External Proposals & Alterations
 162 Camden Road, NW1 9HJ

Title
 Proposed Elevations
 Side Elevation

Scale 1:50 @ A3	Date May 2011	Drawn by KB
Job Number 001	Drawing Number 015	Revision A

NOTES
 DO NOT SCALE. WORK TO FIGURED DIMENSIONS ONLY.
 CONTRACTOR TO CHECK ALL DIMENSIONS.
 ALL ERRORS AND OMISSIONS TO BE REPORTED TO THE ARCHITECT.

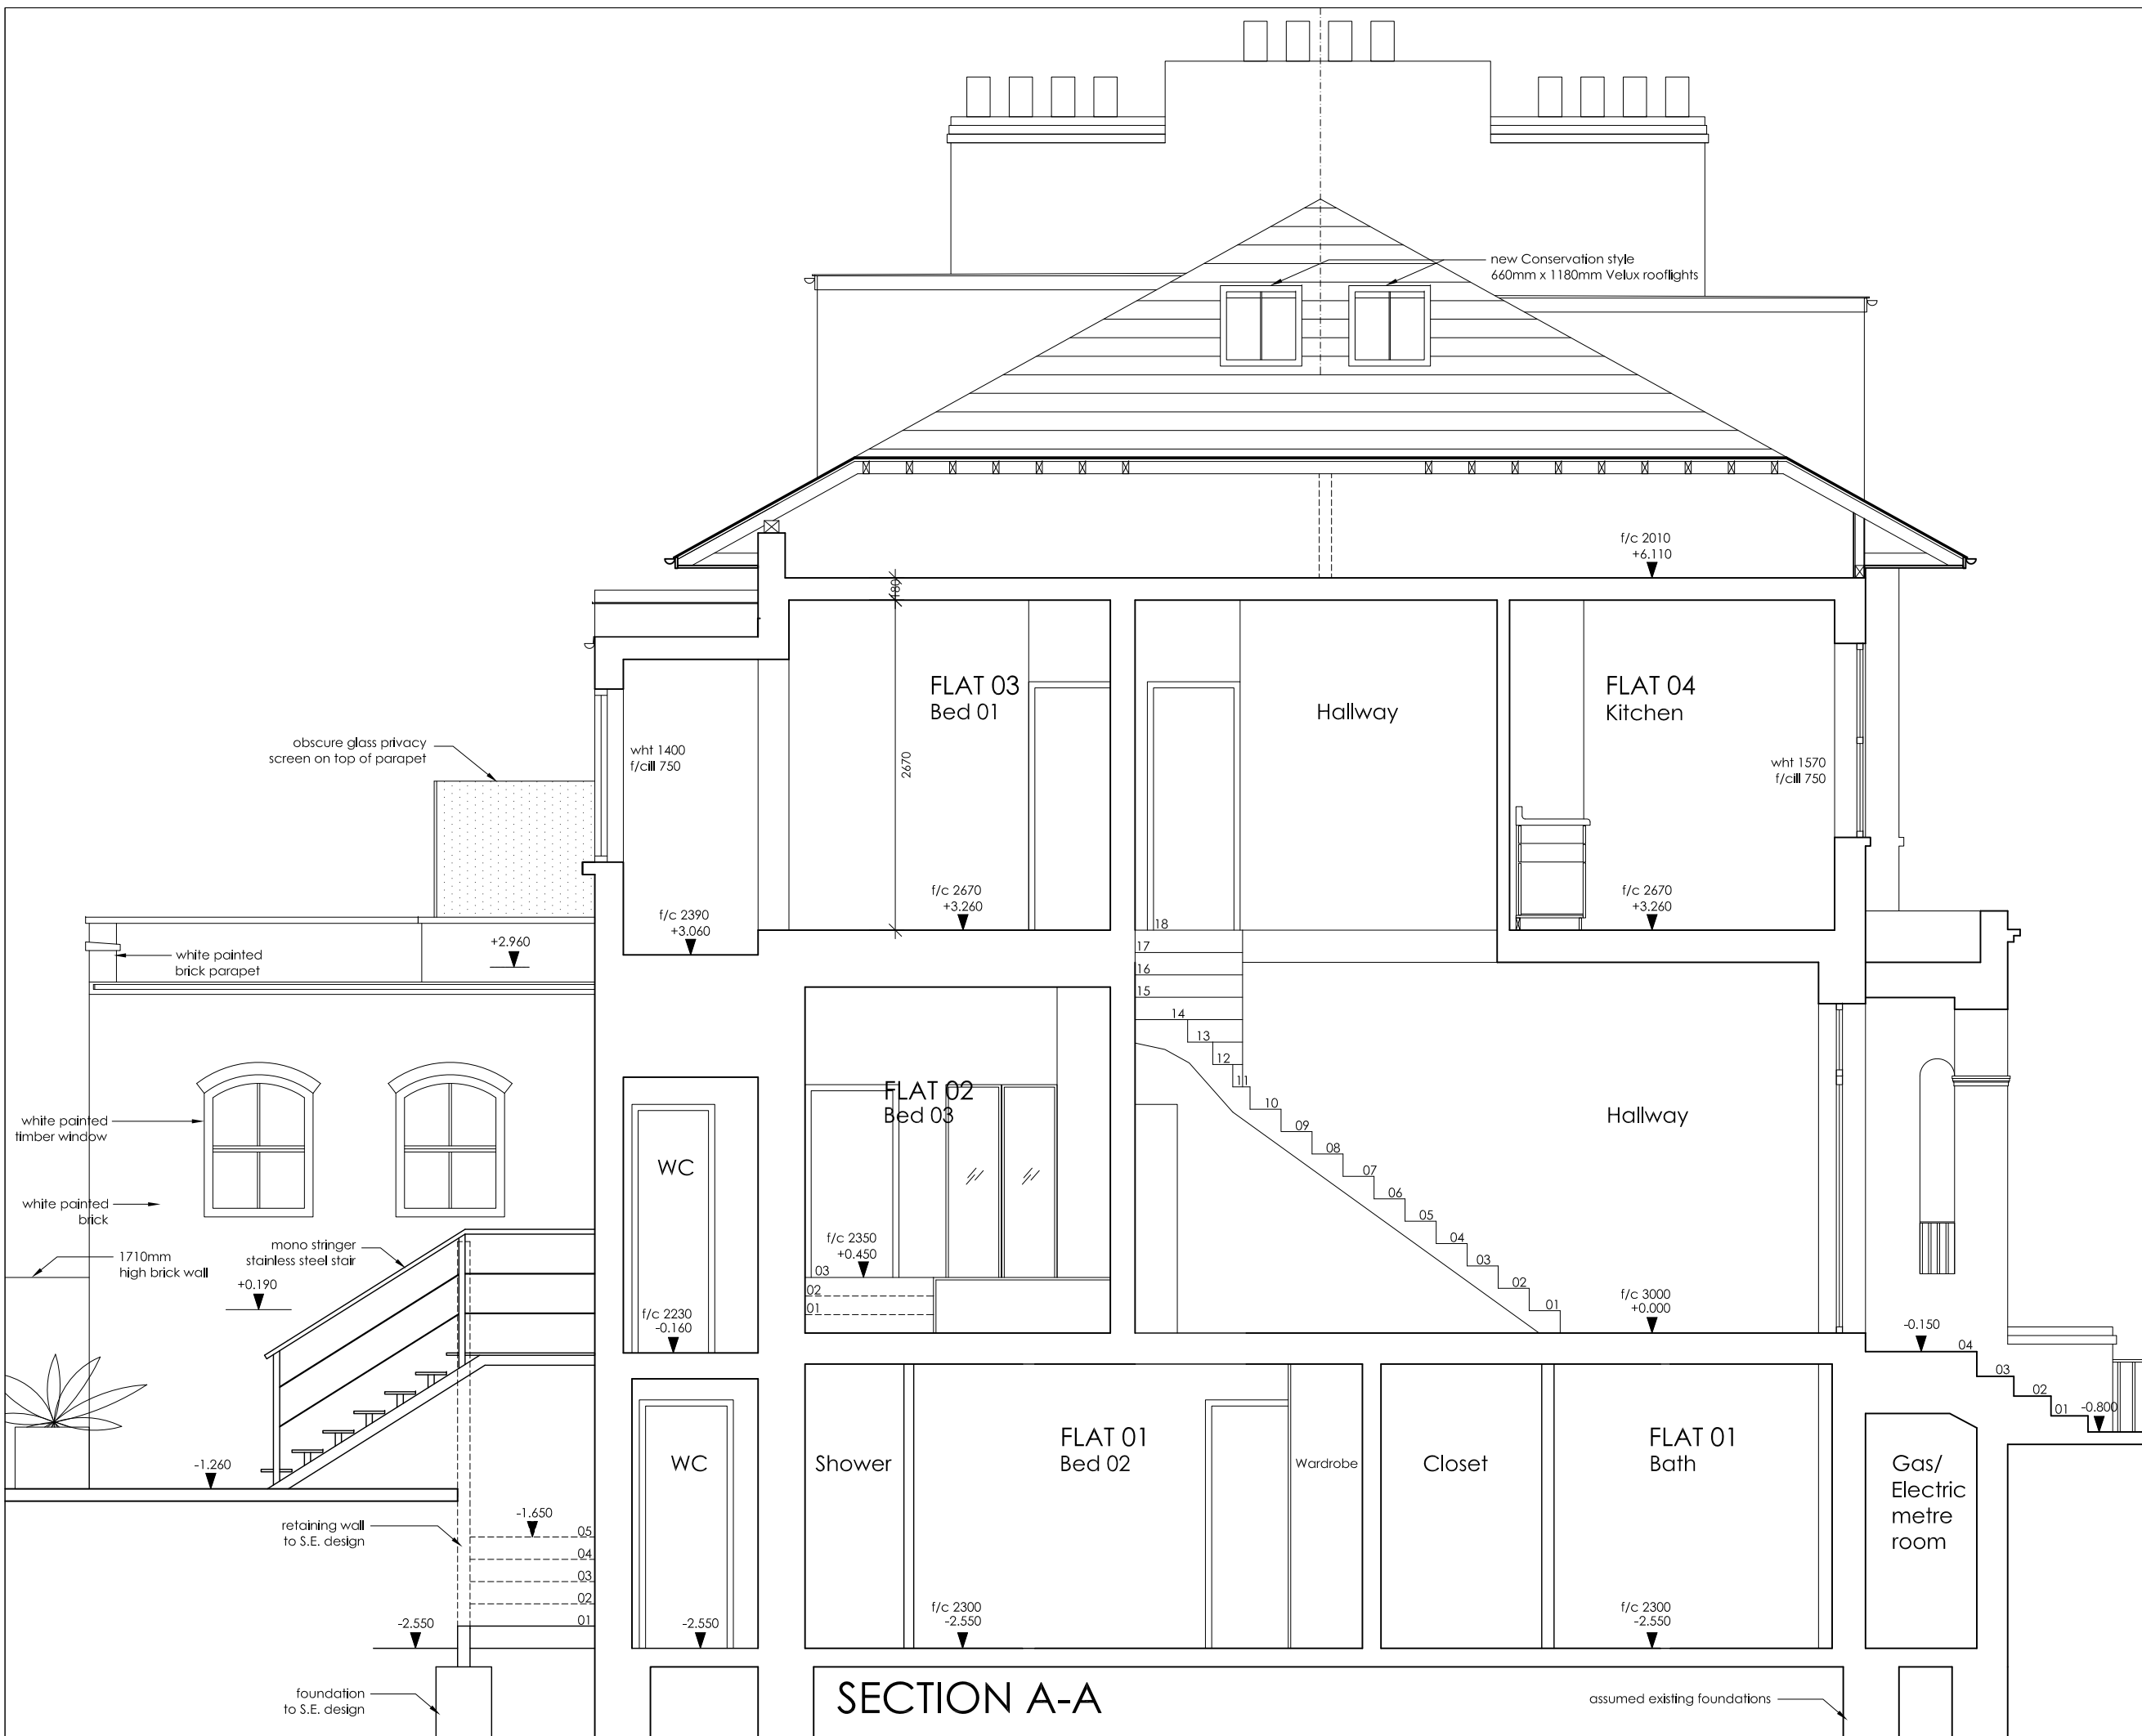

SECTION A-A

assumed existing foundations

Revisions
 A 28.09.2011 Planning Department Comment


REV	DATE	IN/L	DESCRIPTION	CHK
A	28.09.2011		Planning Department Comment	

Agent: Kujtim Berisha
 Project Leader
 Tel: 07810 395 271
 Email: kujta_2002@yahoo.co.uk

Project
 External Proposals & Alterations
 162 Camden Road, NW1 9HJ

Scale	Date	Drawn by
1:50 @ A3	May 2011	KB
Job Number	Drawing Number	Revision
001	016	A

NOTES
 DO NOT SCALE. WORK TO FIGURED DIMENSIONS ONLY.
 CONTRACTOR TO CHECK ALL DIMENSIONS.
 ALL ERRORS AND OMISSIONS TO BE REPORTED TO THE ARCHITECT.

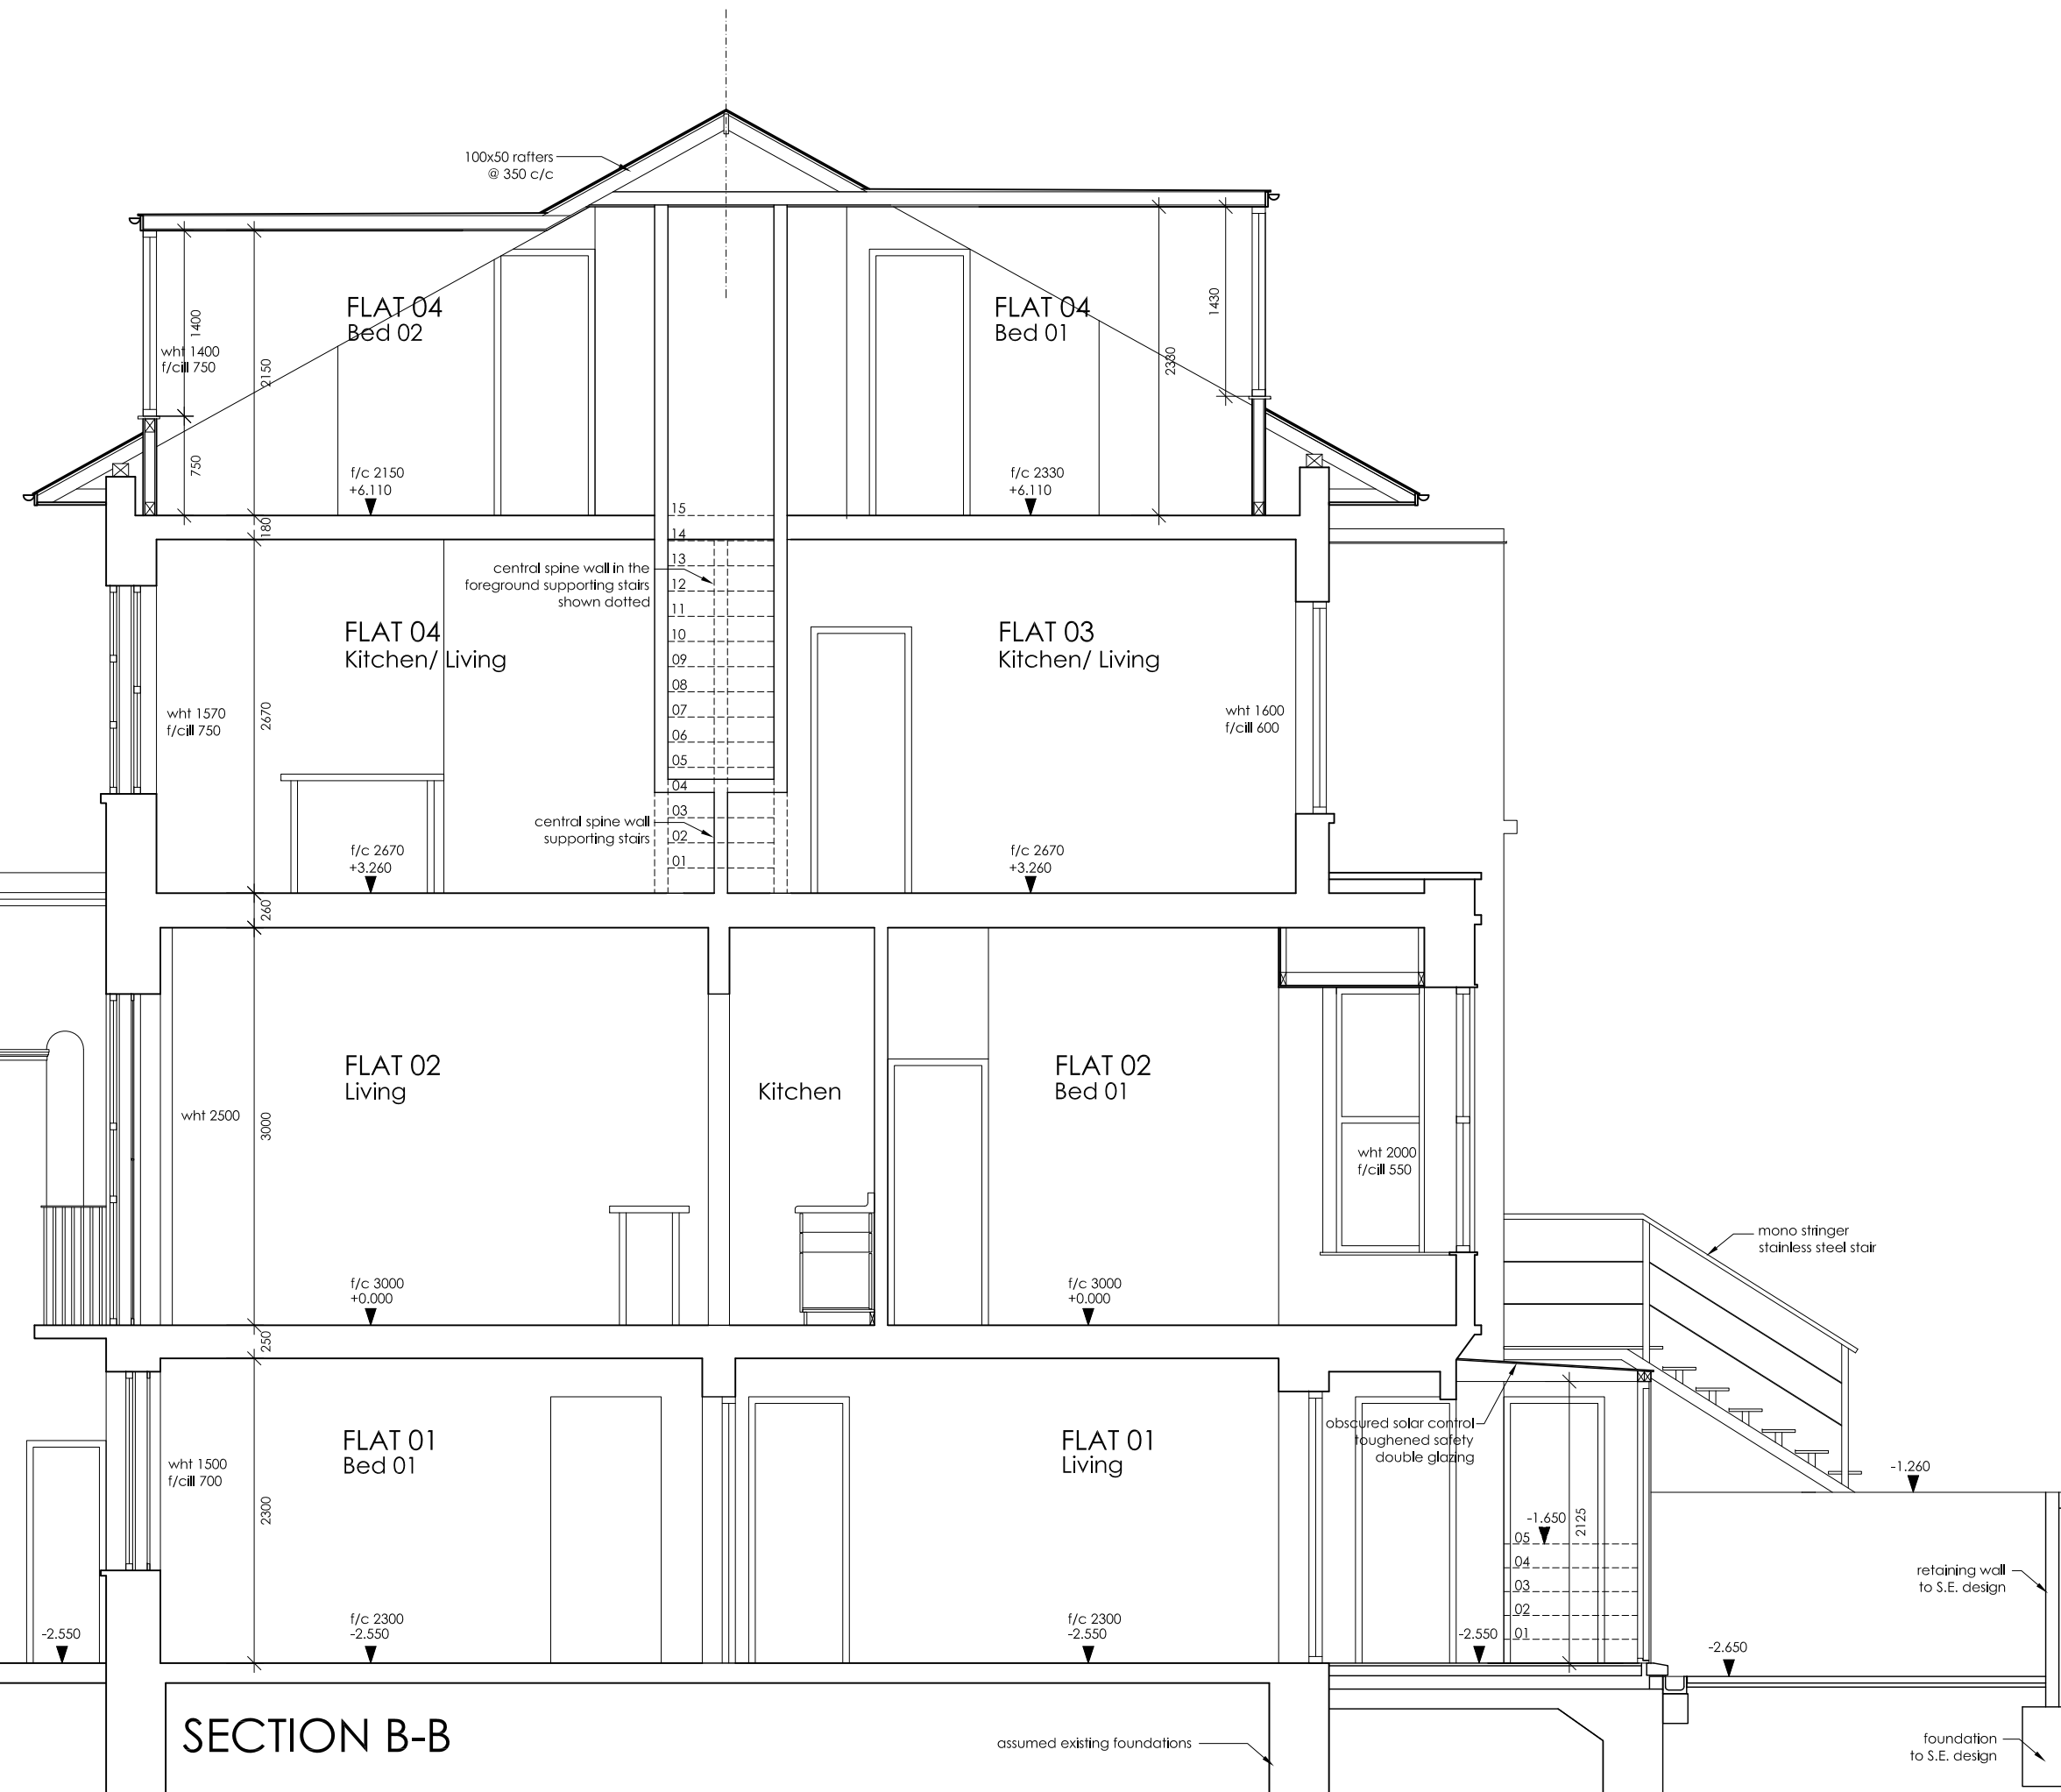

SECTION B-B

Revisions


REV	DATE	IN/L	DESCRIPTION	CHK
A				

Agent: Kujtim Berisha
 Project Leader
 Tel: 07810 395 271
 Email: kujta_2002@yahoo.co.uk

Project
External Proposals & Alterations
 162 Camden Road, NW1 9HJ

Title
Proposed Sections
 Section B-B

Scale 1:50 @ A3	Date May 2011	Drawn by KB
Job Number 001	Drawing Number 017	Revision

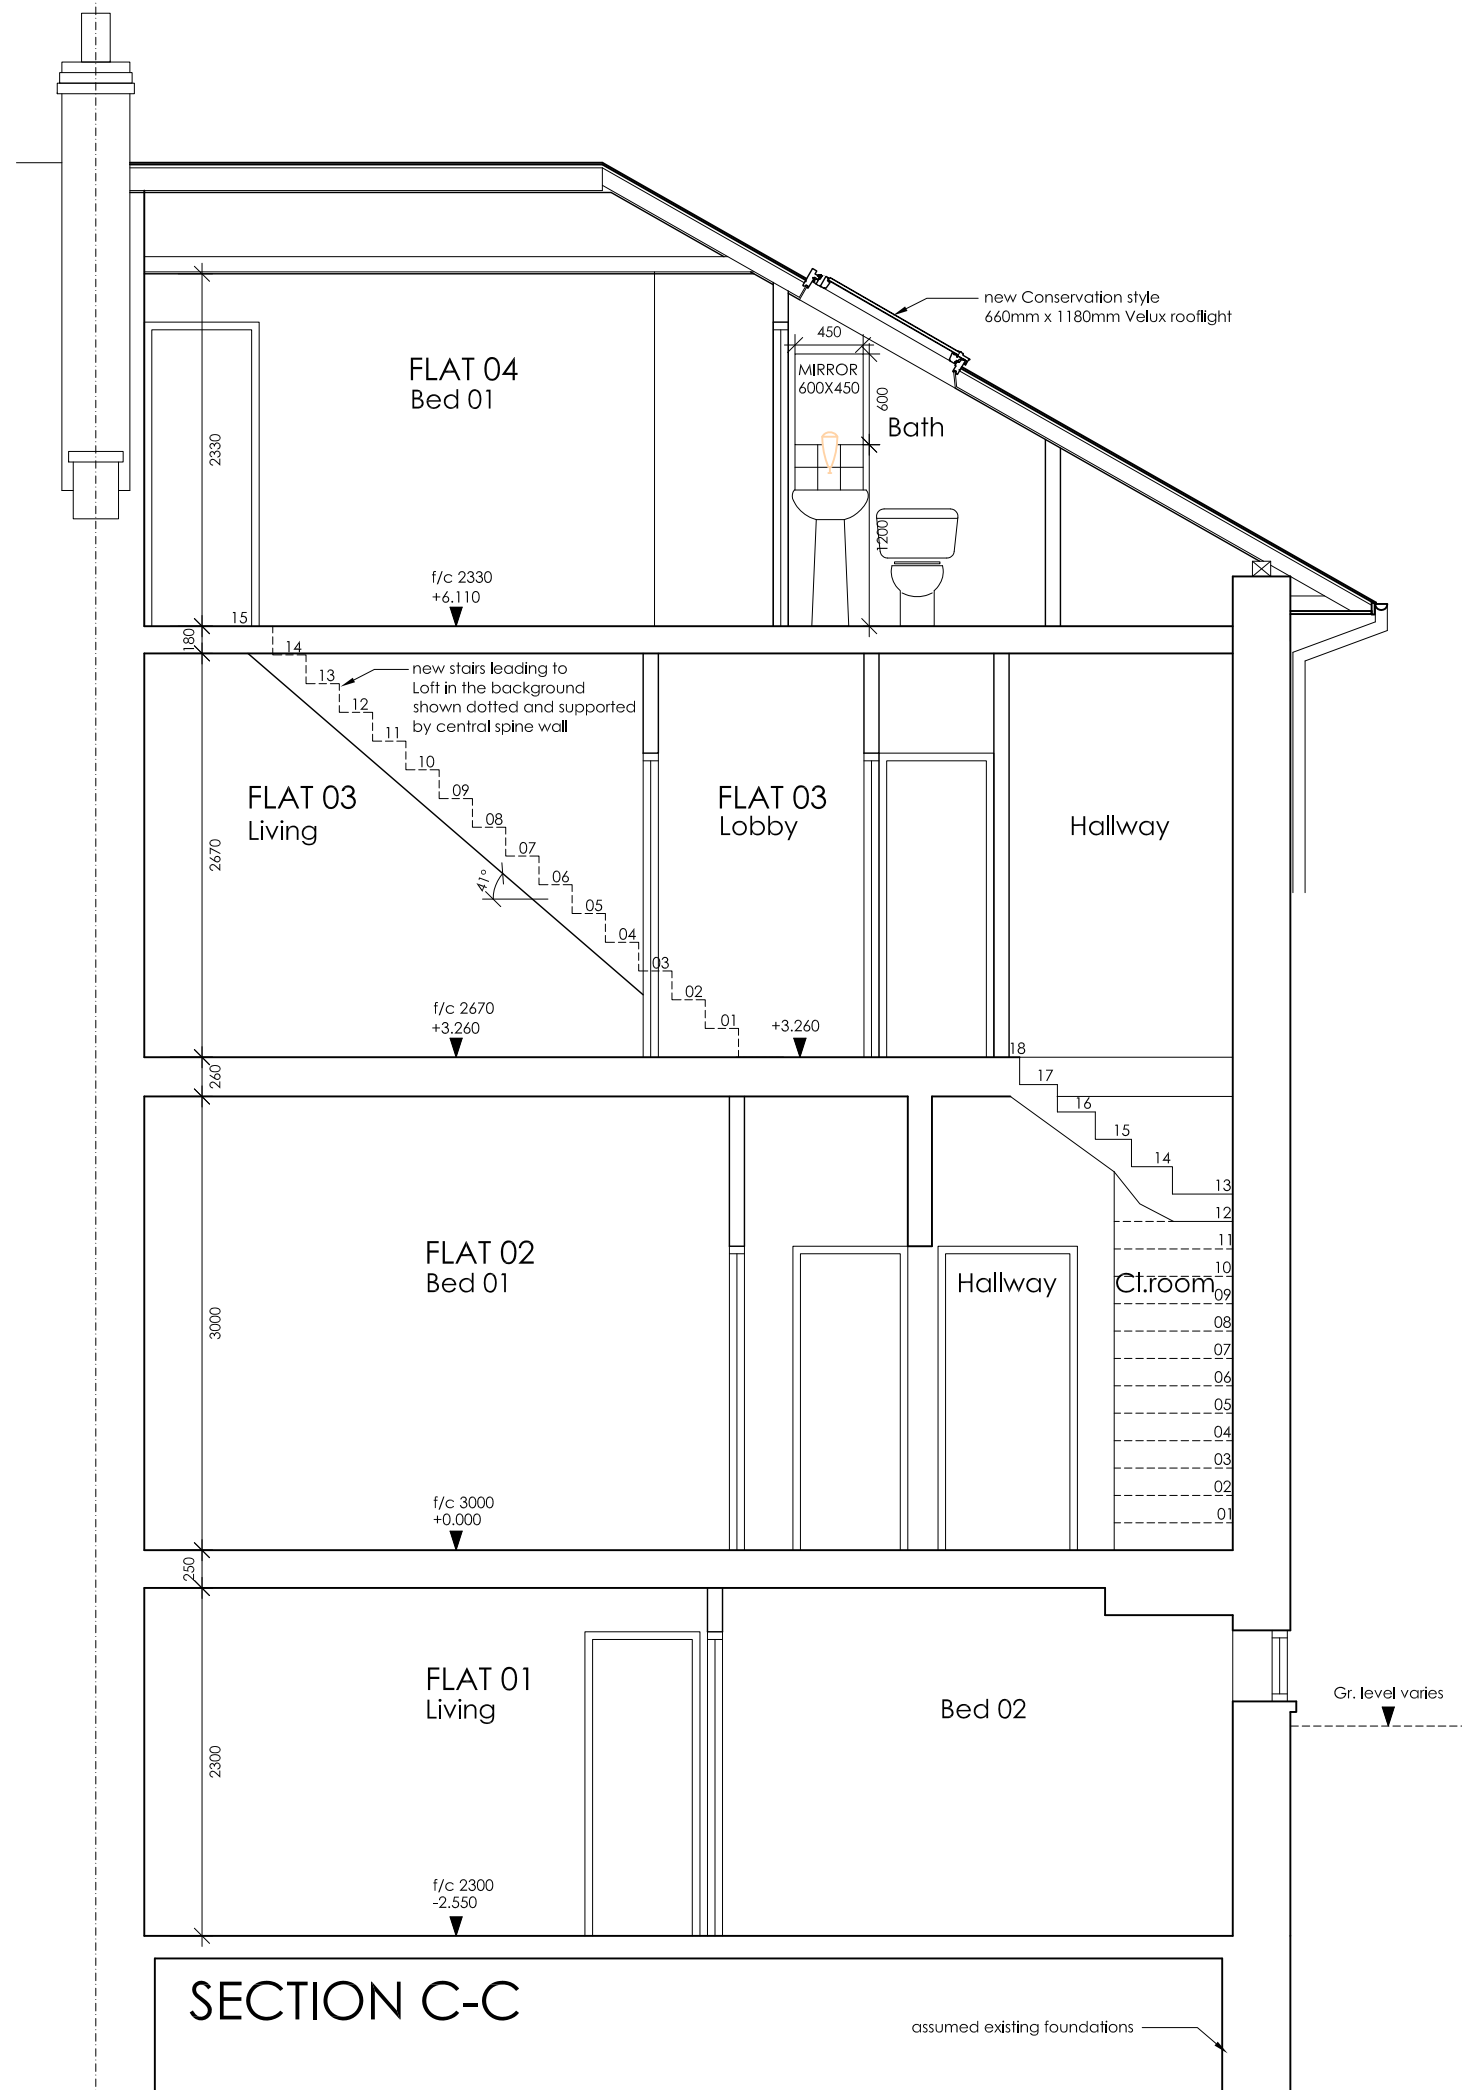

NOTES
 DO NOT SCALE. WORK TO FIGURED DIMENSIONS ONLY.
 CONTRACTOR TO CHECK ALL DIMENSIONS.
 ALL ERRORS AND OMISSIONS TO BE REPORTED TO THE ARCHITECT.

Revisions
 A

REV	DATE	IN/L	DESCRIPTION	CHK


Agent: Kujtim Berisha
 Project Leader
 Tel: 07810 395 271
 Email: kujta_2002@yahoo.co.uk

Project
 External Proposals & Alterations
 162 Camden Road, NW1 9HJ

Title
 Proposed Sections
 Section C-C

Scale 1:50 @ A3	Date May 2011	Drawn by KB
Job Number 001	Drawing Number 018	Revision

NOTES
 DO NOT SCALE. WORK TO FIGURED DIMENSIONS ONLY.
 CONTRACTOR TO CHECK ALL DIMENSIONS.
 ALL ERRORS AND OMISSIONS TO BE REPORTED TO THE ARCHITECT.

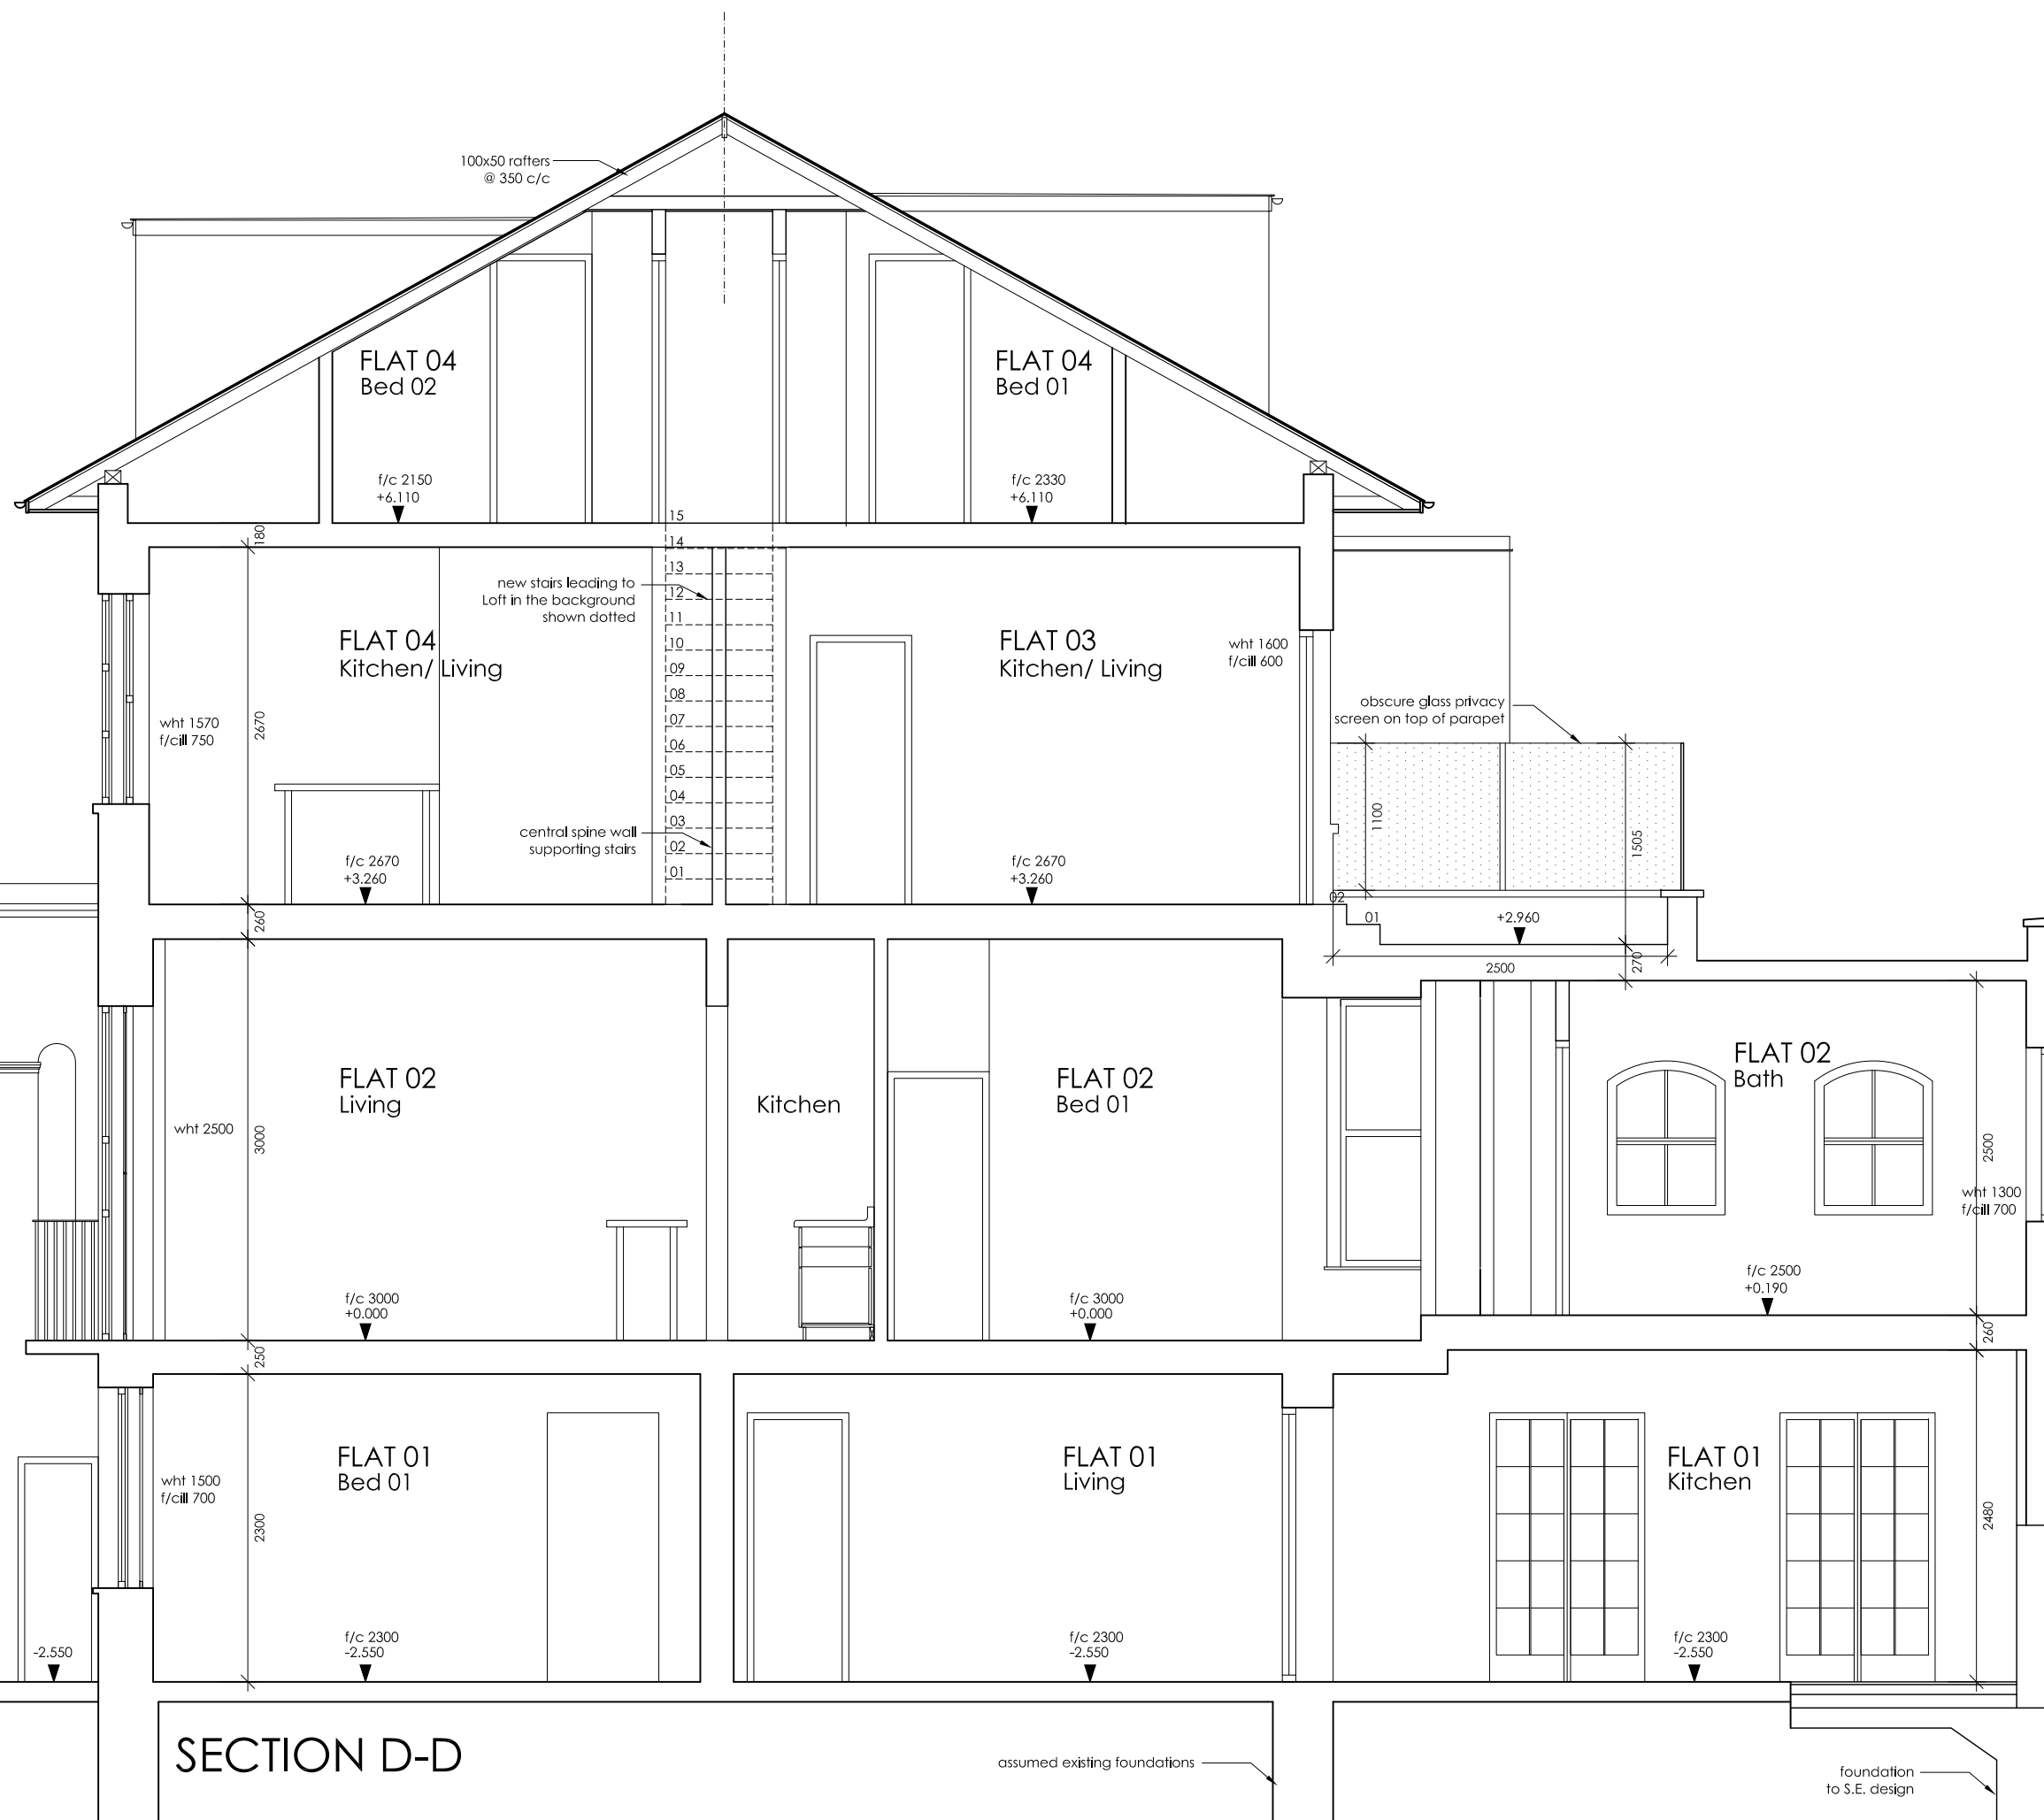

Revisions
 A 28.09.2011 Planning Department Comment


REV	DATE	IN/L	DESCRIPTION	CHK
			Agent: Kujtim Berisha Project Leader Tel: 07810 395 271 Email: kujta_2002@yahoo.co.uk	

Project
 External Proposals & Alterations
 162 Camden Road, NW1 9HJ

Title
 Proposed Sections
 Section D-D

Scale 1:50 @ A3	Date May 2011	Drawn by KB
Job Number 001	Drawing Number 019	Revision A

NOTES
 DO NOT SCALE. WORK TO FIGURED DIMENSIONS ONLY.
 CONTRACTOR TO CHECK ALL DIMENSIONS.
 ALL ERRORS AND OMISSIONS TO BE REPORTED TO THE ARCHITECT.

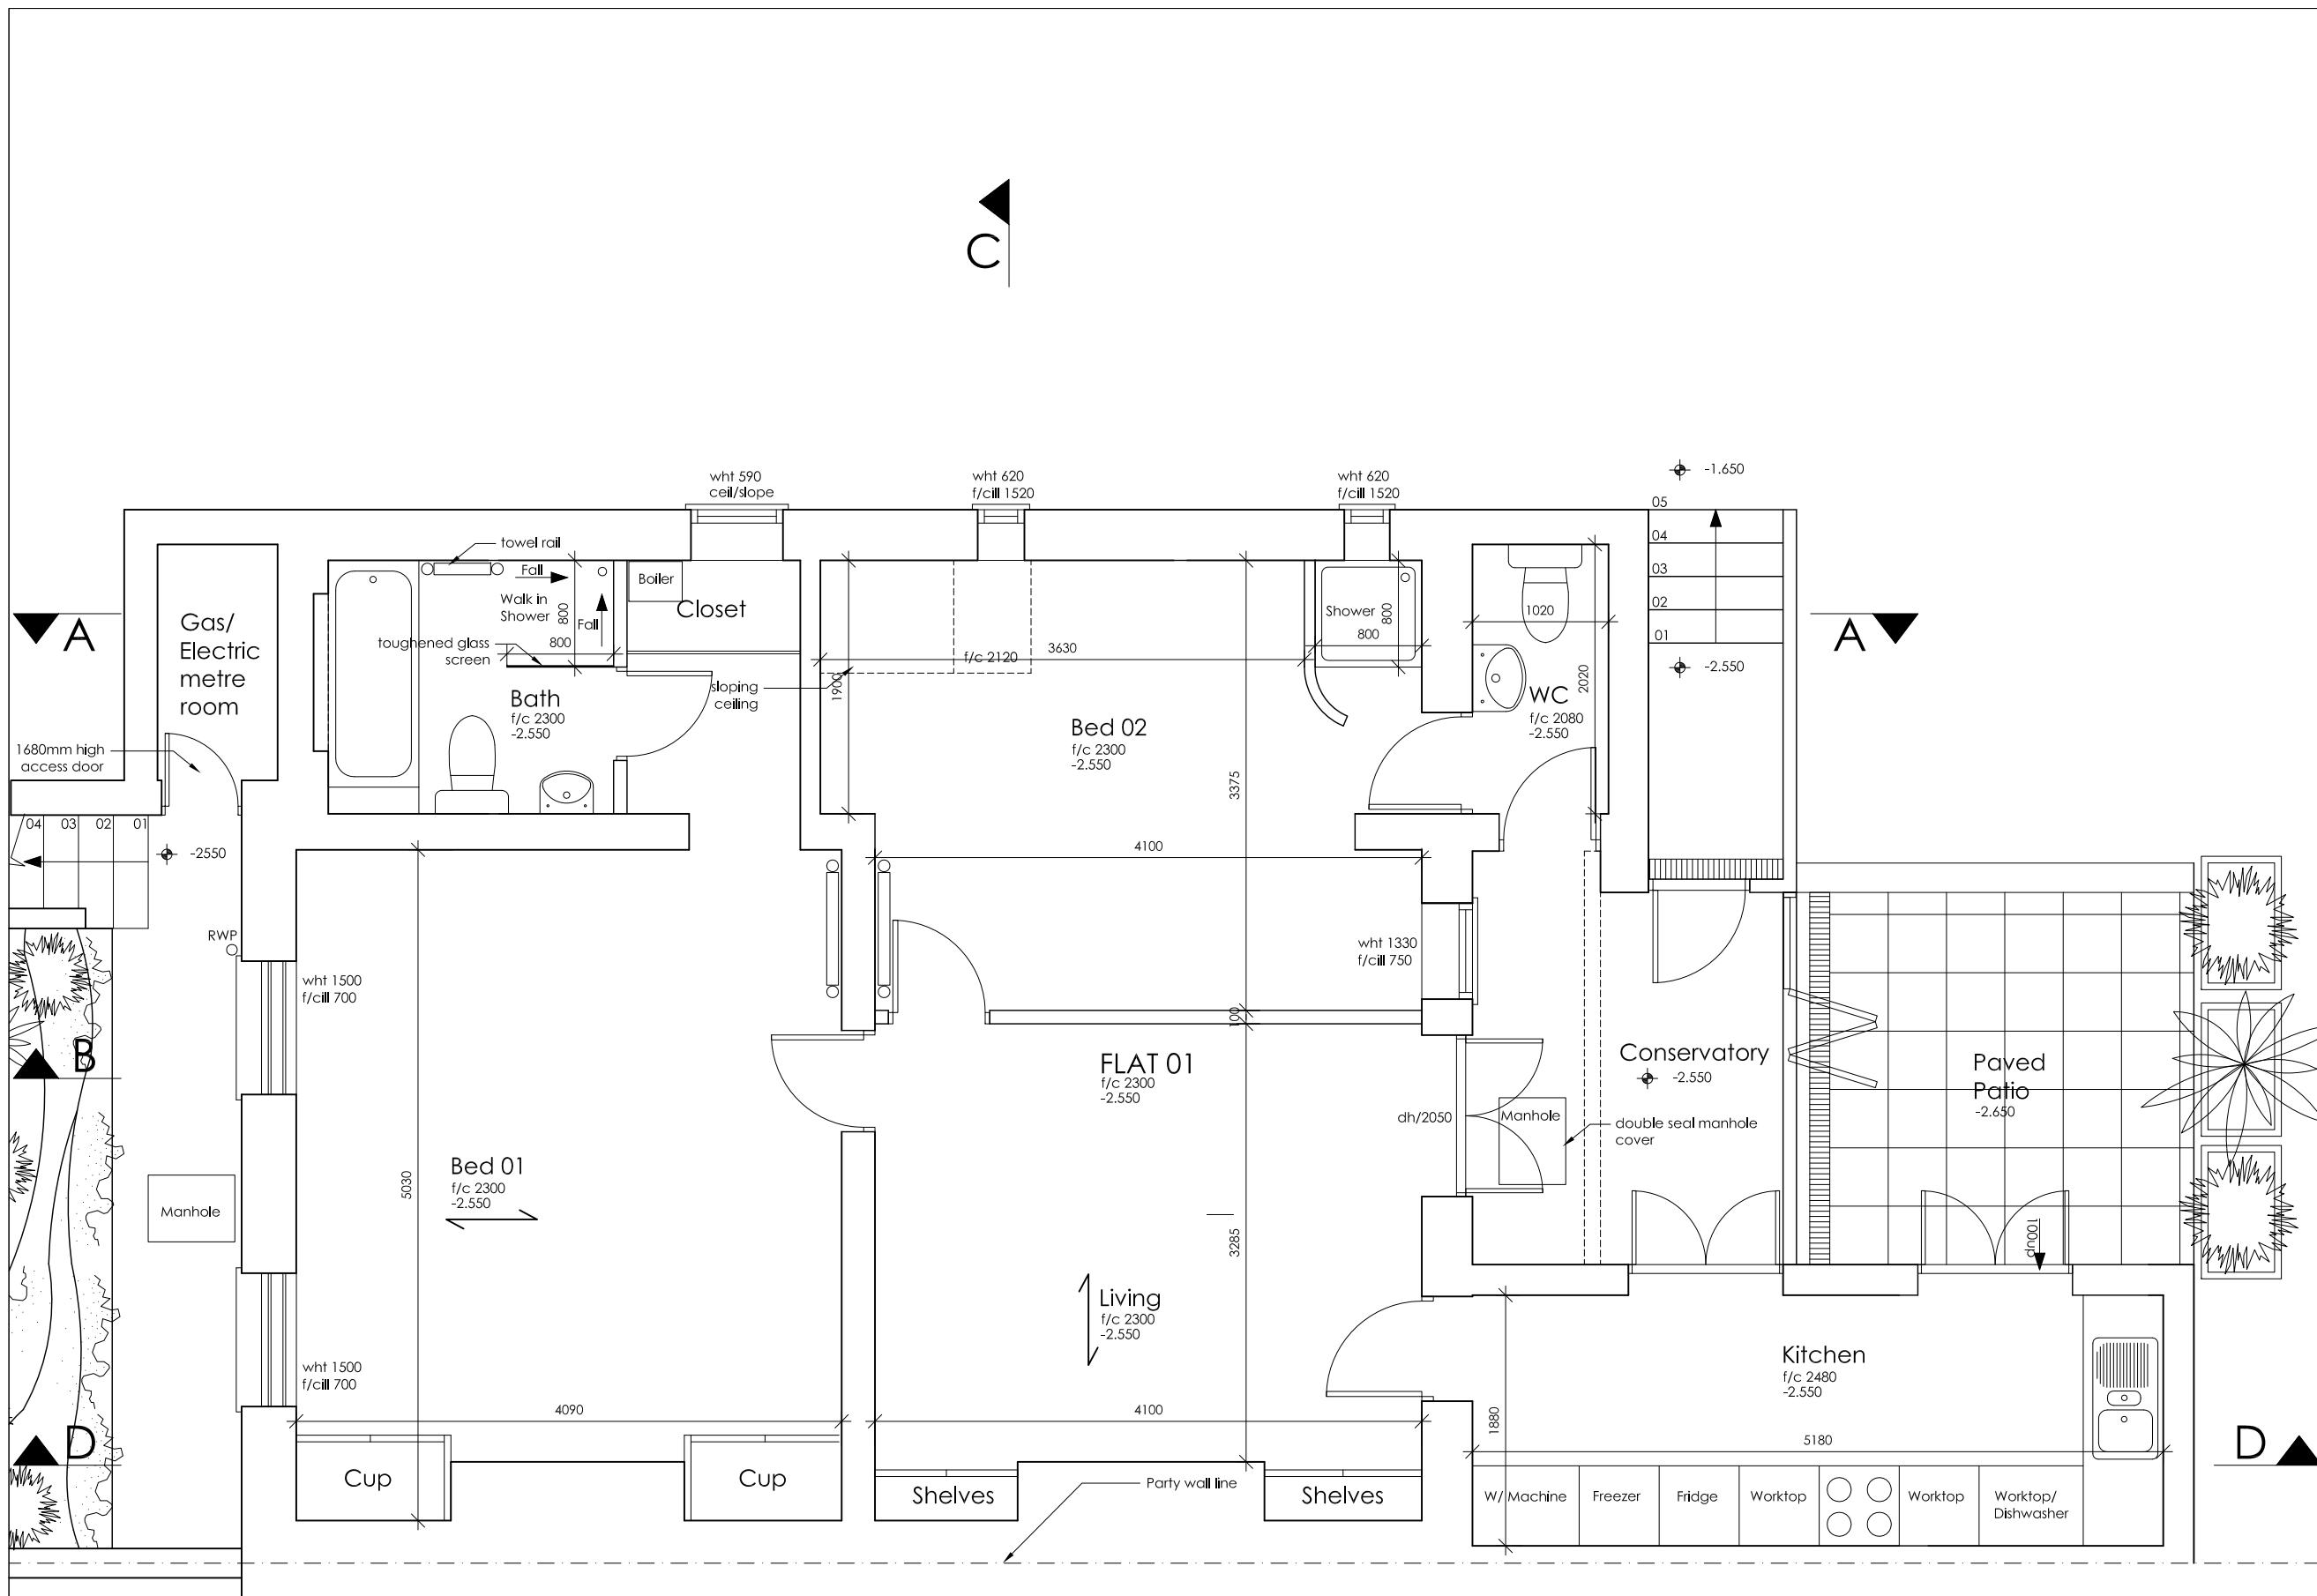

BASEMENT PLAN

Revisions

REV	DATE	IN/L	DESCRIPTION	CHK
A				


Agent: Kujtim Berisha
 Project Leader
 Tel: 07810 395 271
 Email: kujtim_2002@yahoo.co.uk

Project
 External Proposals & Alterations
 162 Camden Road, NW1 9HJ

Title
 Proposed Plans
 Basement Plan

Scale 1:50 @ A3	Date May 2011	Drawn by KB
Job Number 001	Drawing Number 020	Revision

NOTES
 DO NOT SCALE. WORK TO FIGURED DIMENSIONS ONLY.
 CONTRACTOR TO CHECK ALL DIMENSIONS.
 ALL ERRORS AND OMISSIONS TO BE REPORTED TO THE ARCHITECT.

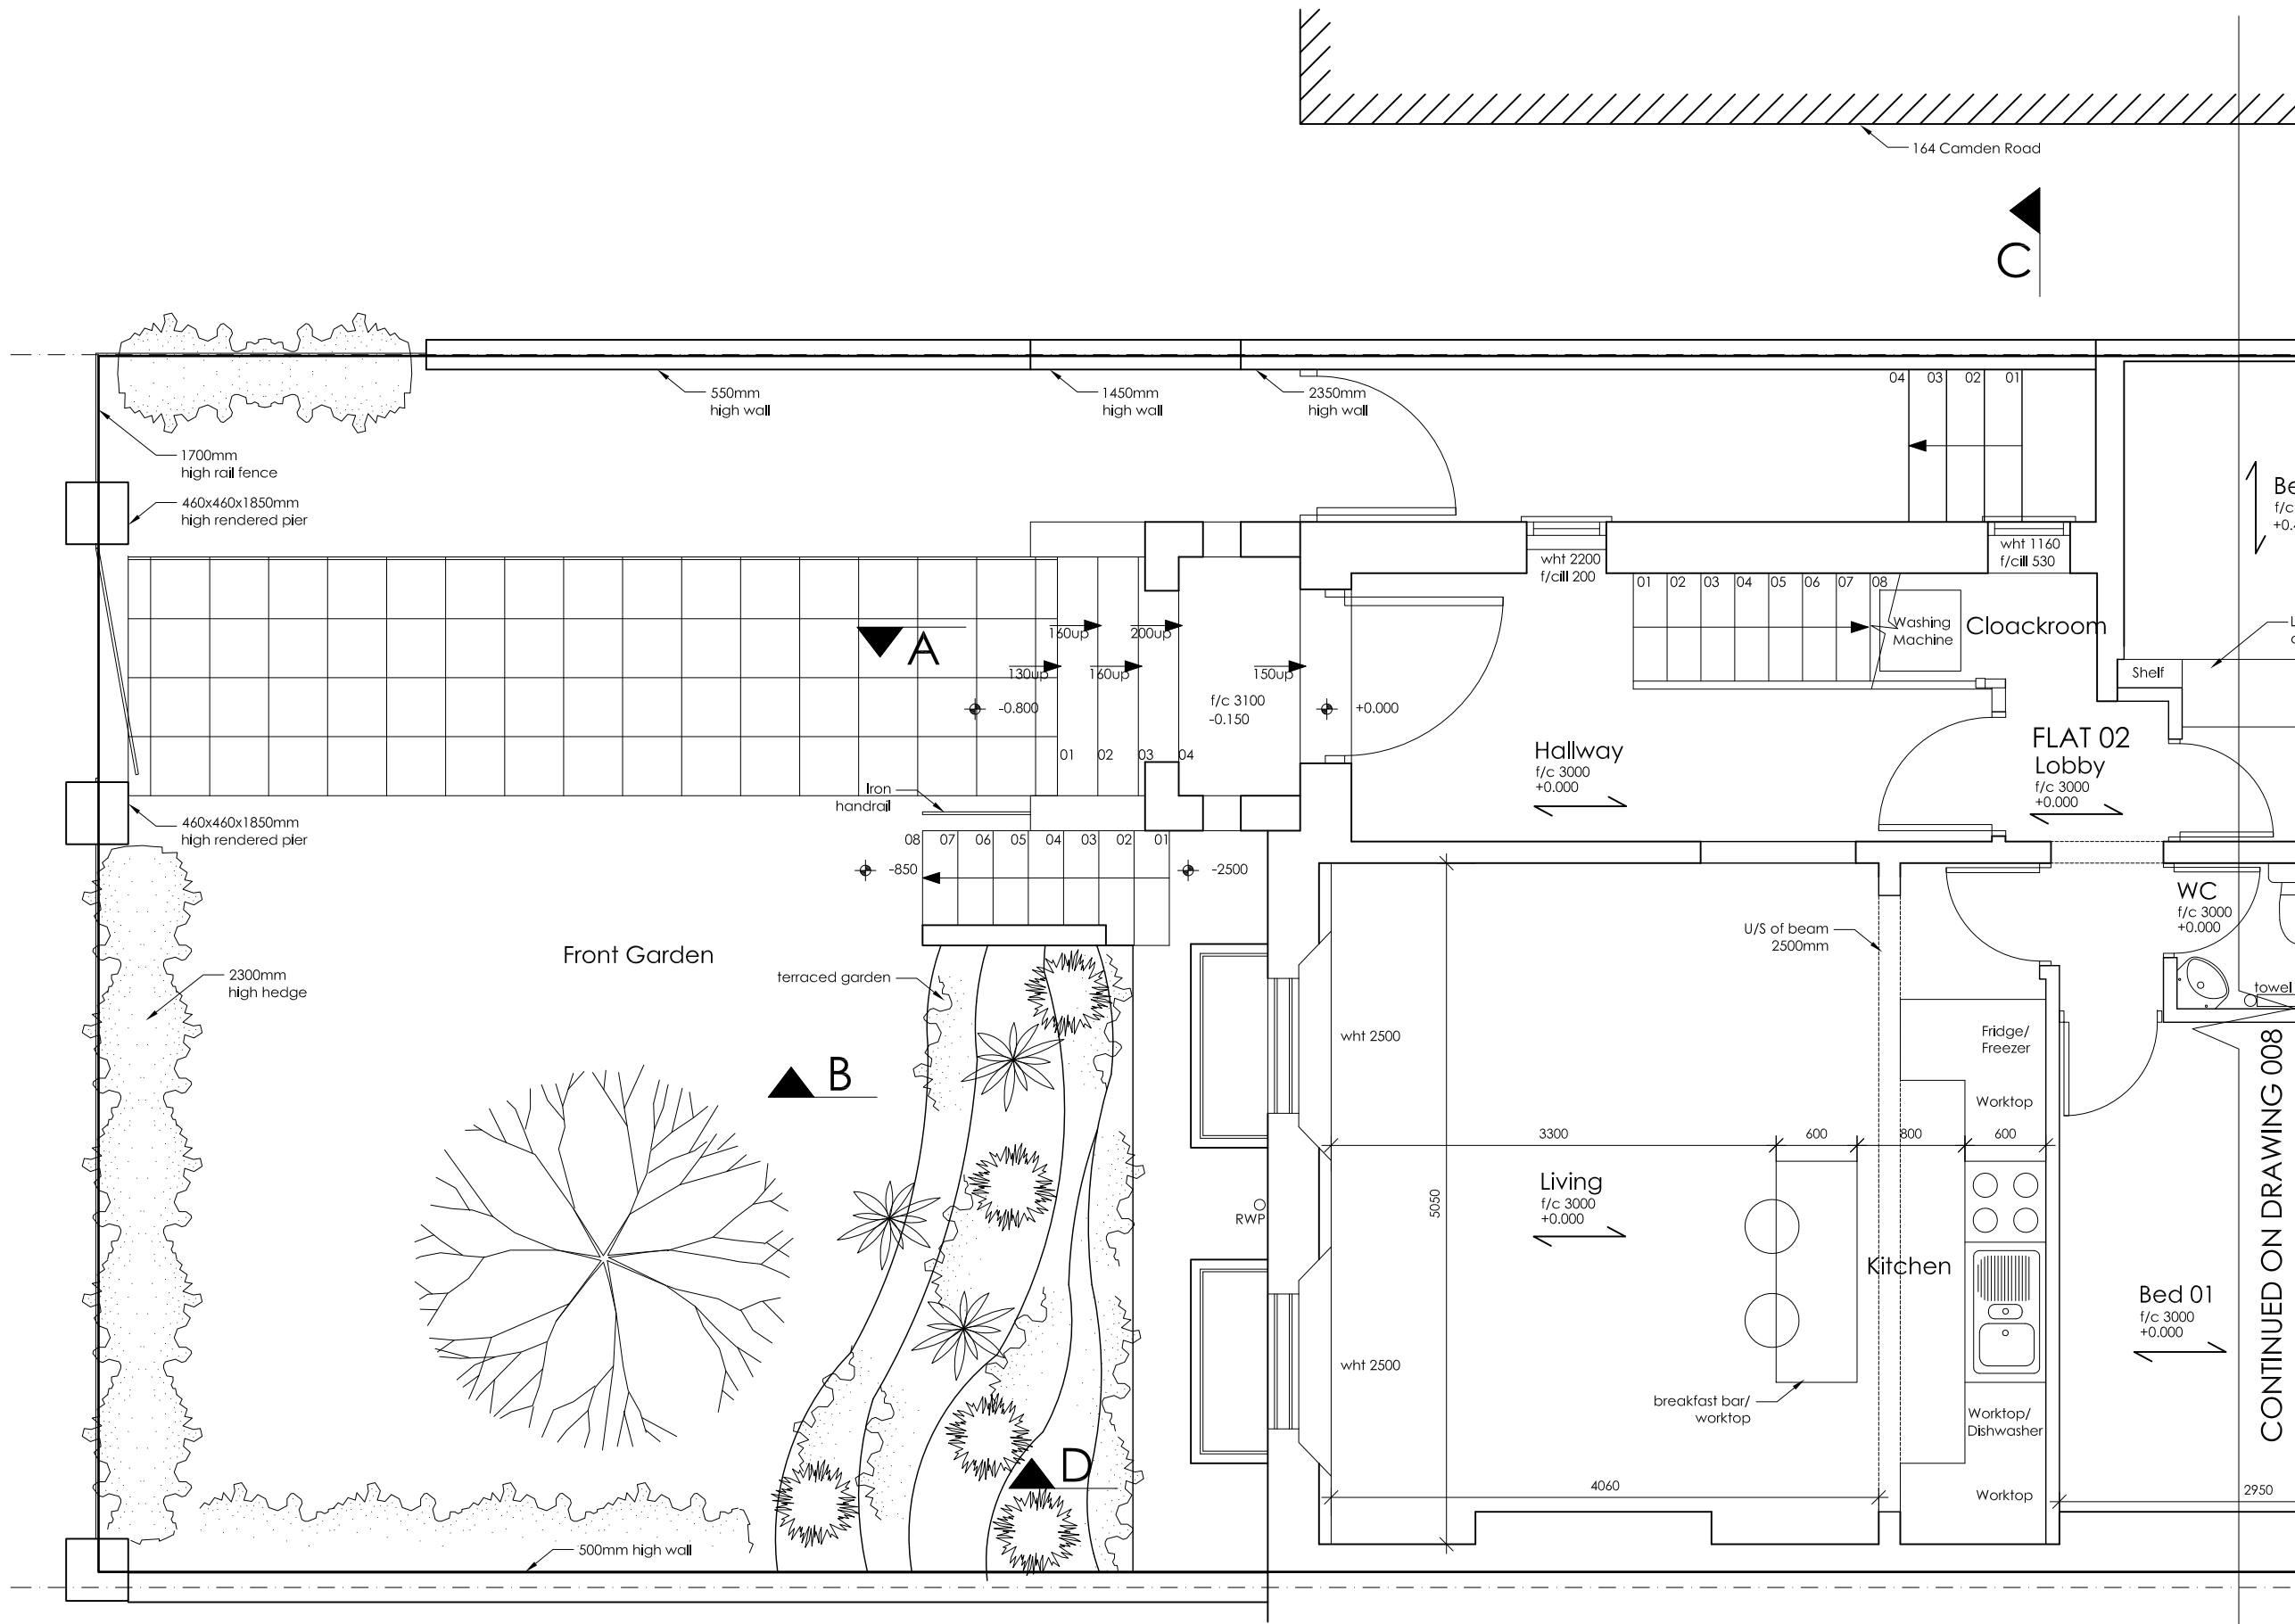

GROUND FLOOR

CONTINUED ON DRAWING 008

Revisions				
REV	DATE	IN/L	DESCRIPTION	CHK
A				


Agent: Kujtim Berisha
 Project Leader
 Tel: 07810 395 271
 Email: kujta_2002@yahoo.co.uk

Project
 External Proposals & Alterations
 162 Camden Road, NW1 9HJ

Title
 Proposed Plans
 Ground Floor Plan

Scale 1:50 @ A3	Date May 2011	Drawn by KB
Job Number 001	Drawing Number 021	Revision

NOTES
 DO NOT SCALE. WORK TO FIGURED DIMENSIONS ONLY.
 CONTRACTOR TO CHECK ALL DIMENSIONS.
 ALL ERRORS AND OMISSIONS TO BE REPORTED TO THE ARCHITECT.

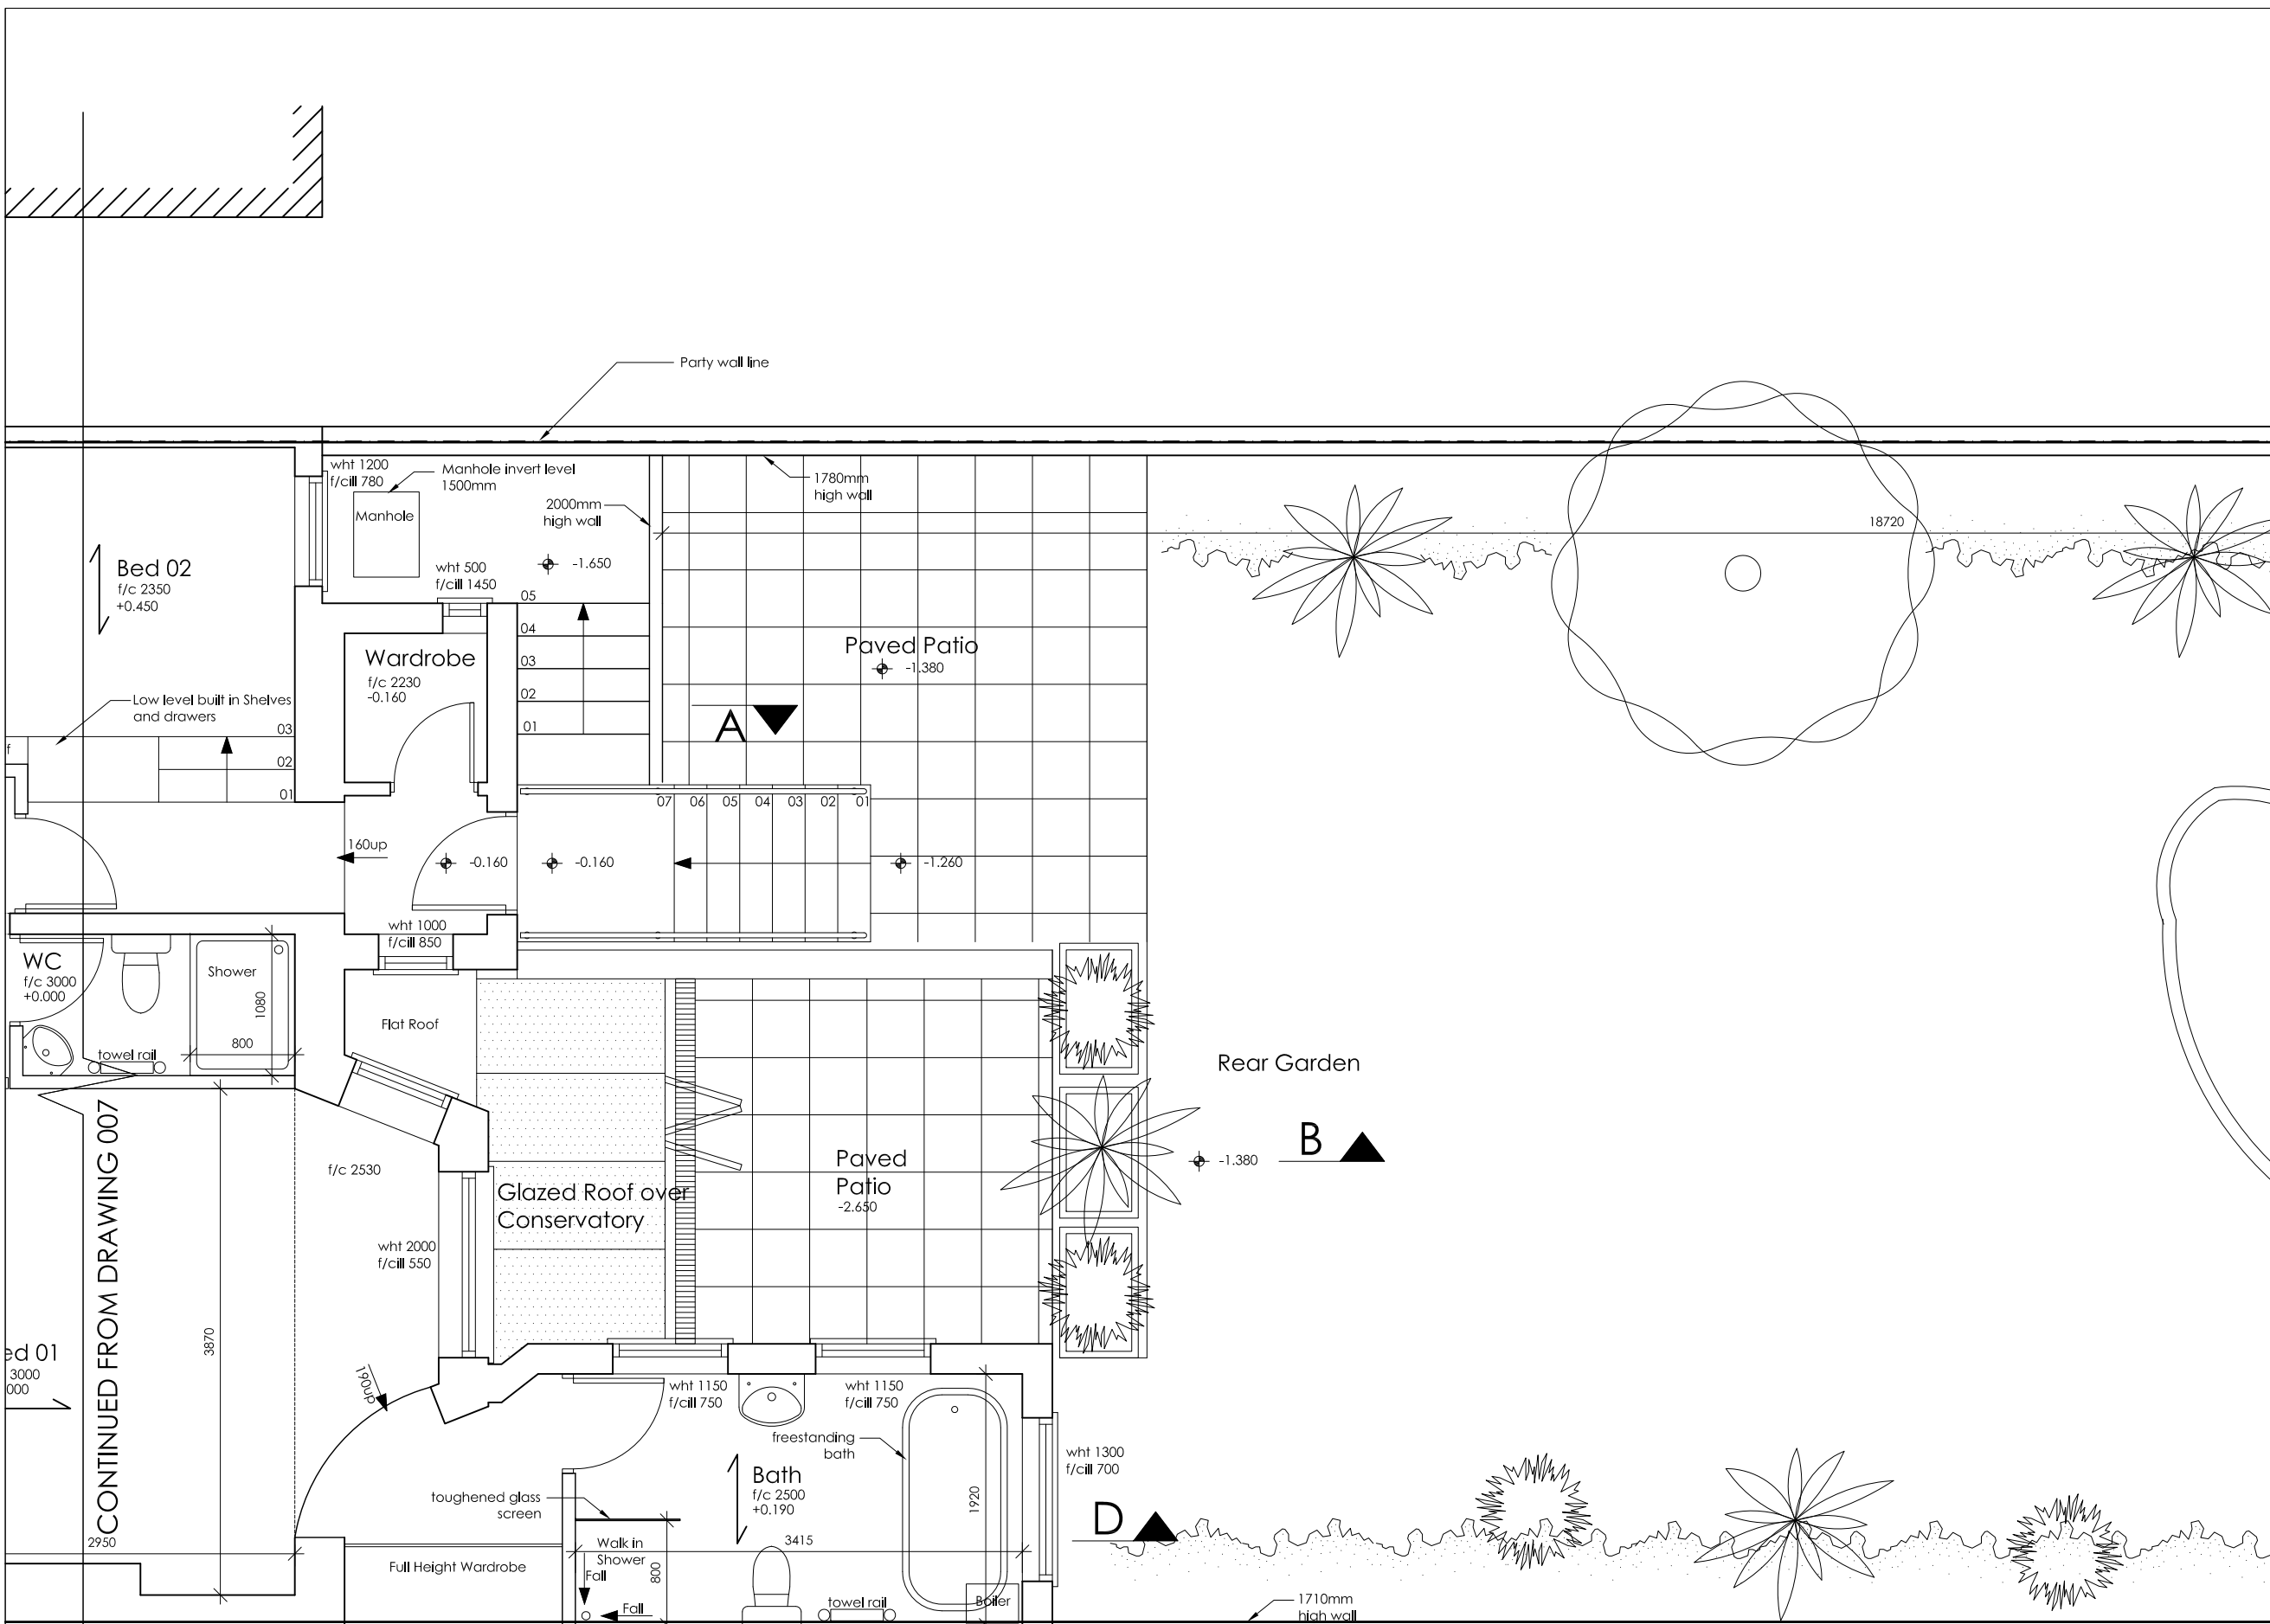

Revisions

REV	DATE	IN/L	DESCRIPTION	CHK
A				


Agent: Kujtim Berisha
 Project Leader
 Tel: 07810 395 271
 Email: kujtim_2002@yahoo.co.uk

Project
External Proposals & Alterations
 162 Camden Road, NW1 9HJ

Title
Proposed Plans
Ground Floor Plan

Scale 1:50 @ A3	Date May 2011	Drawn by KB
Job Number 001	Drawing Number 022	Revision

NOTES
 DO NOT SCALE. WORK TO FIGURED DIMENSIONS ONLY.
 CONTRACTOR TO CHECK ALL DIMENSIONS.
 ALL ERRORS AND OMISSIONS TO BE REPORTED TO THE ARCHITECT.

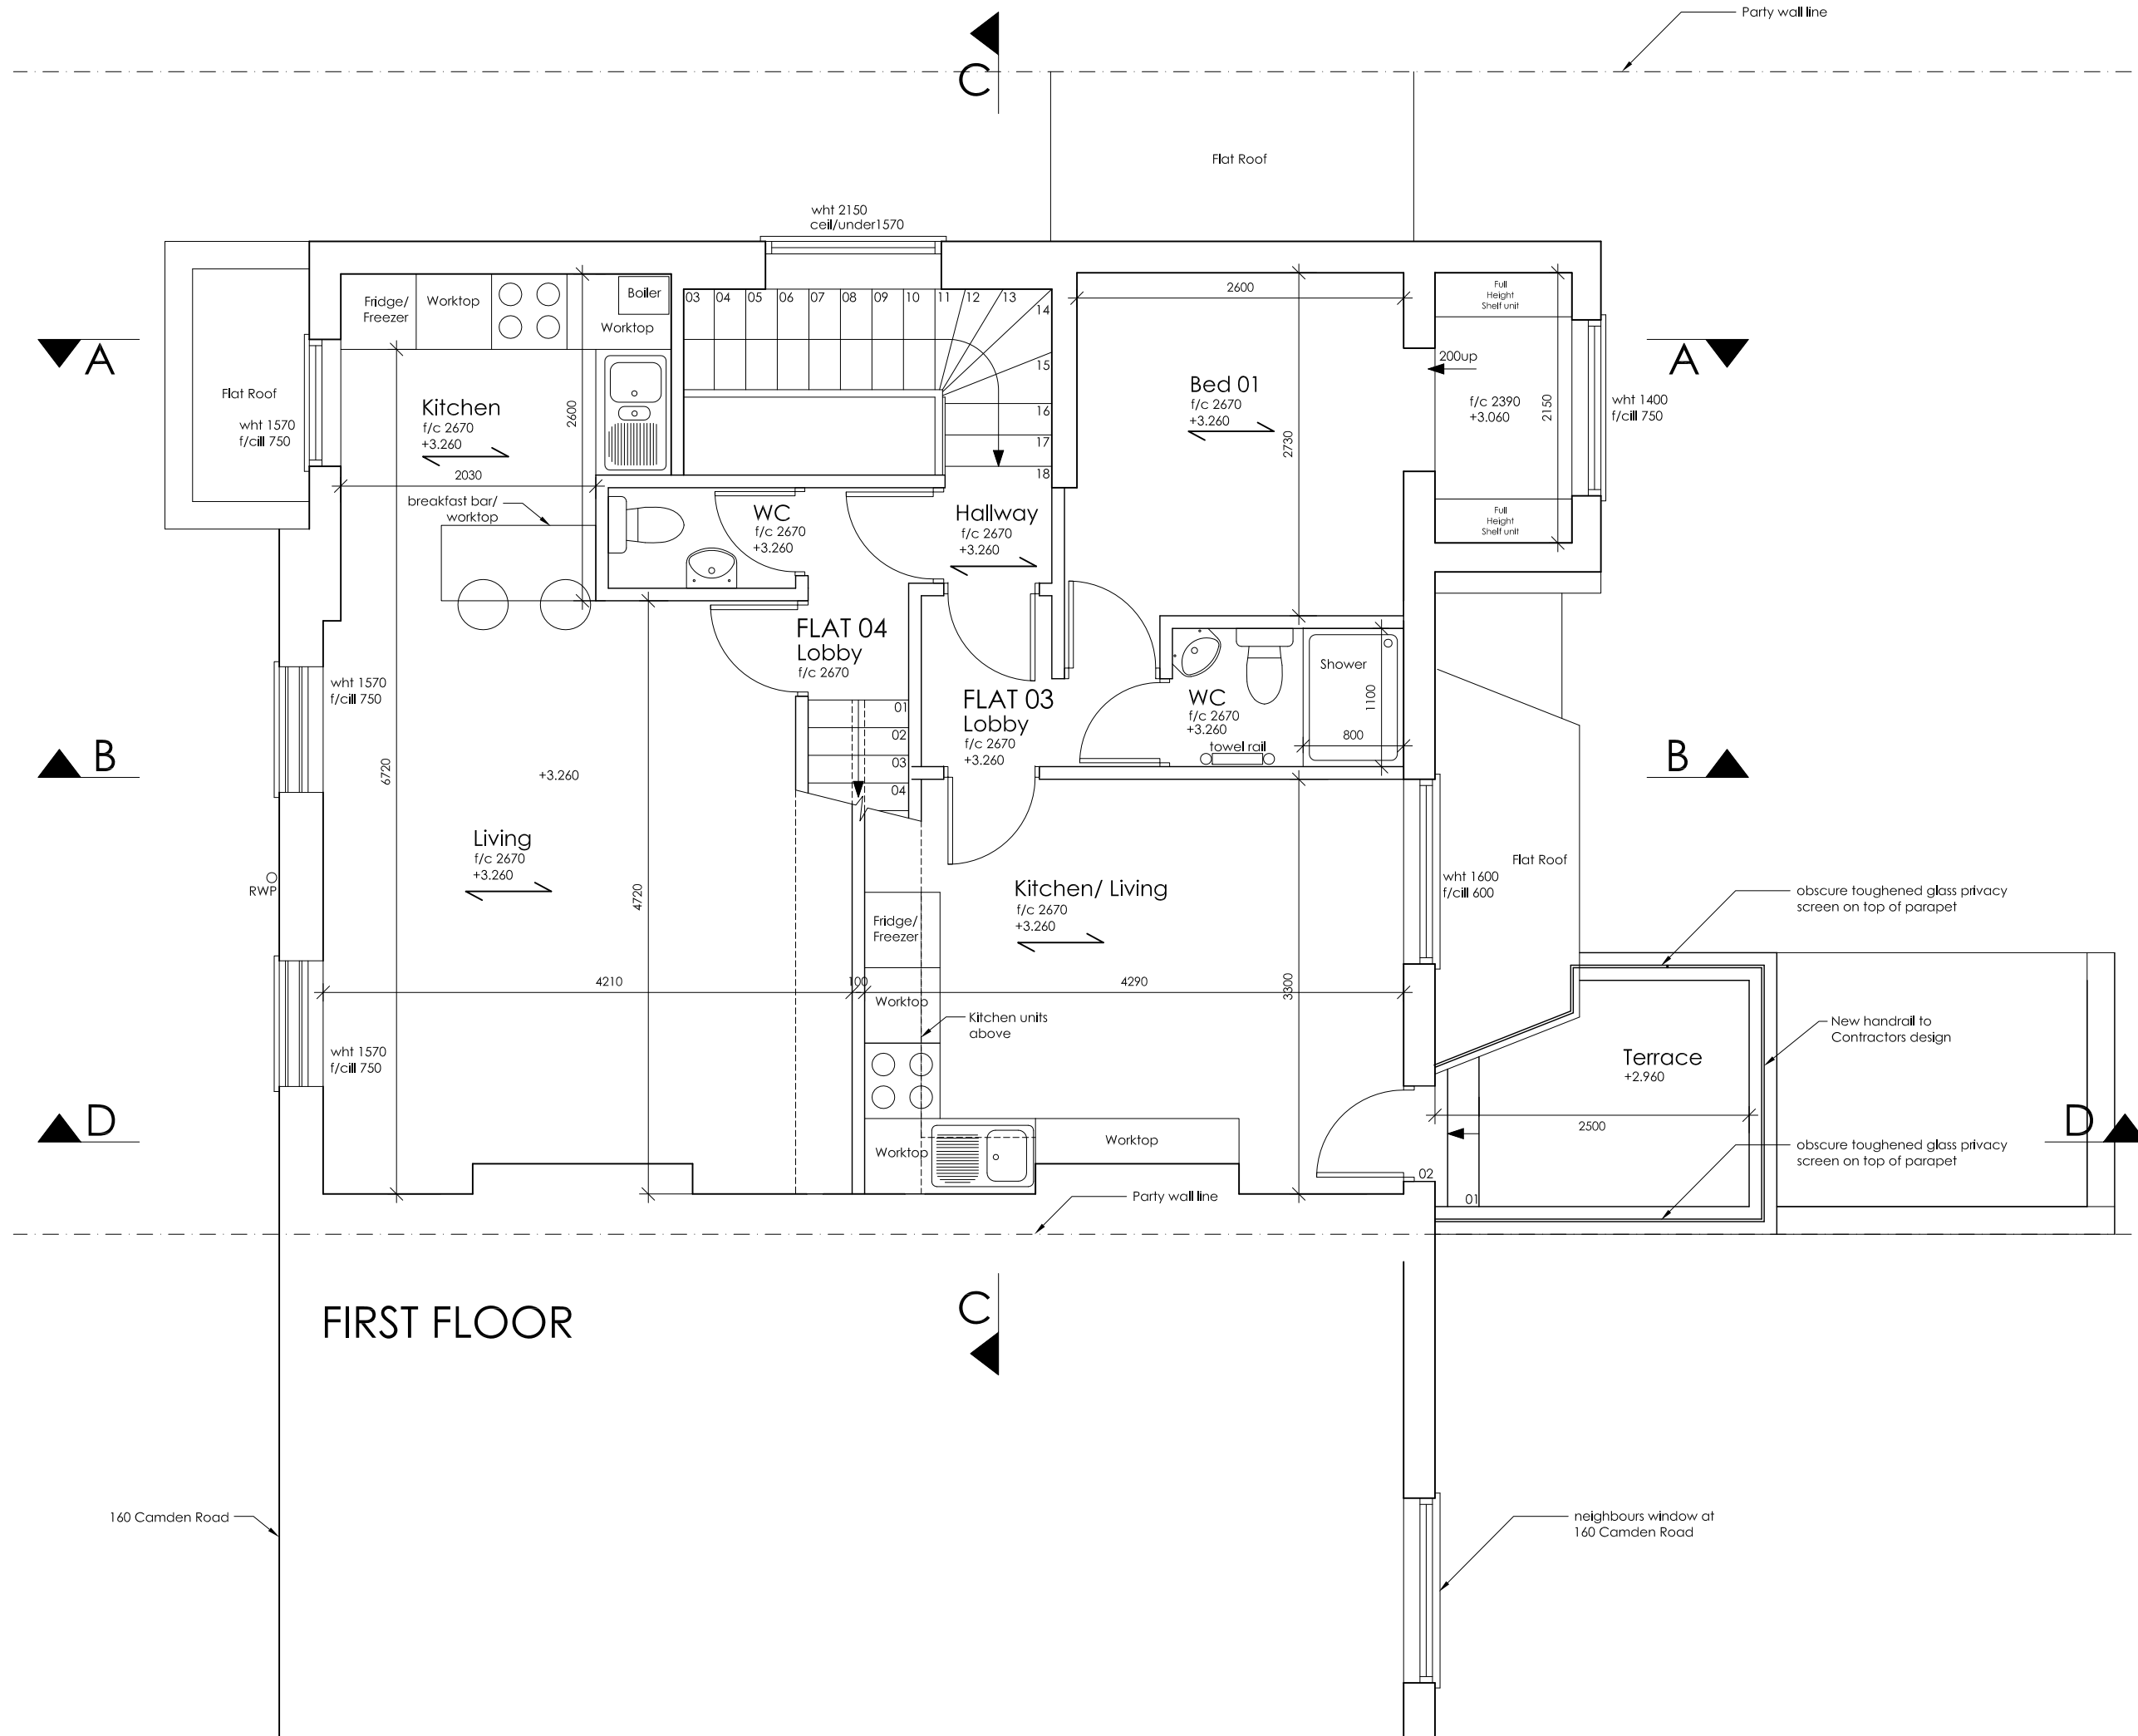

FIRST FLOOR

Revisions
 A 28.09.2011 Planning Department Comment

REV	DATE	IN/L	DESCRIPTION	CHK
A	28.09.2011		Planning Department Comment	

Agent: Kujtim Berisha
 Project Leader
 Tel: 07810 395 271
 Email: kujta_2002@yahoo.co.uk

Project
External Proposals & Alterations
 162 Camden Road, NW1 9HJ


Title
Proposed Plans
 First Floor Plan

Scale 1:50 @ A3	Date May 2011	Drawn by KB
Job Number 001	Drawing Number 023	Revision A

160 Camden Road

neighbours window at
160 Camden Road

NOTES
 DO NOT SCALE. WORK TO FIGURED DIMENSIONS ONLY.
 CONTRACTOR TO CHECK ALL DIMENSIONS.
 ALL ERRORS AND OMISSIONS TO BE REPORTED TO THE ARCHITECT.

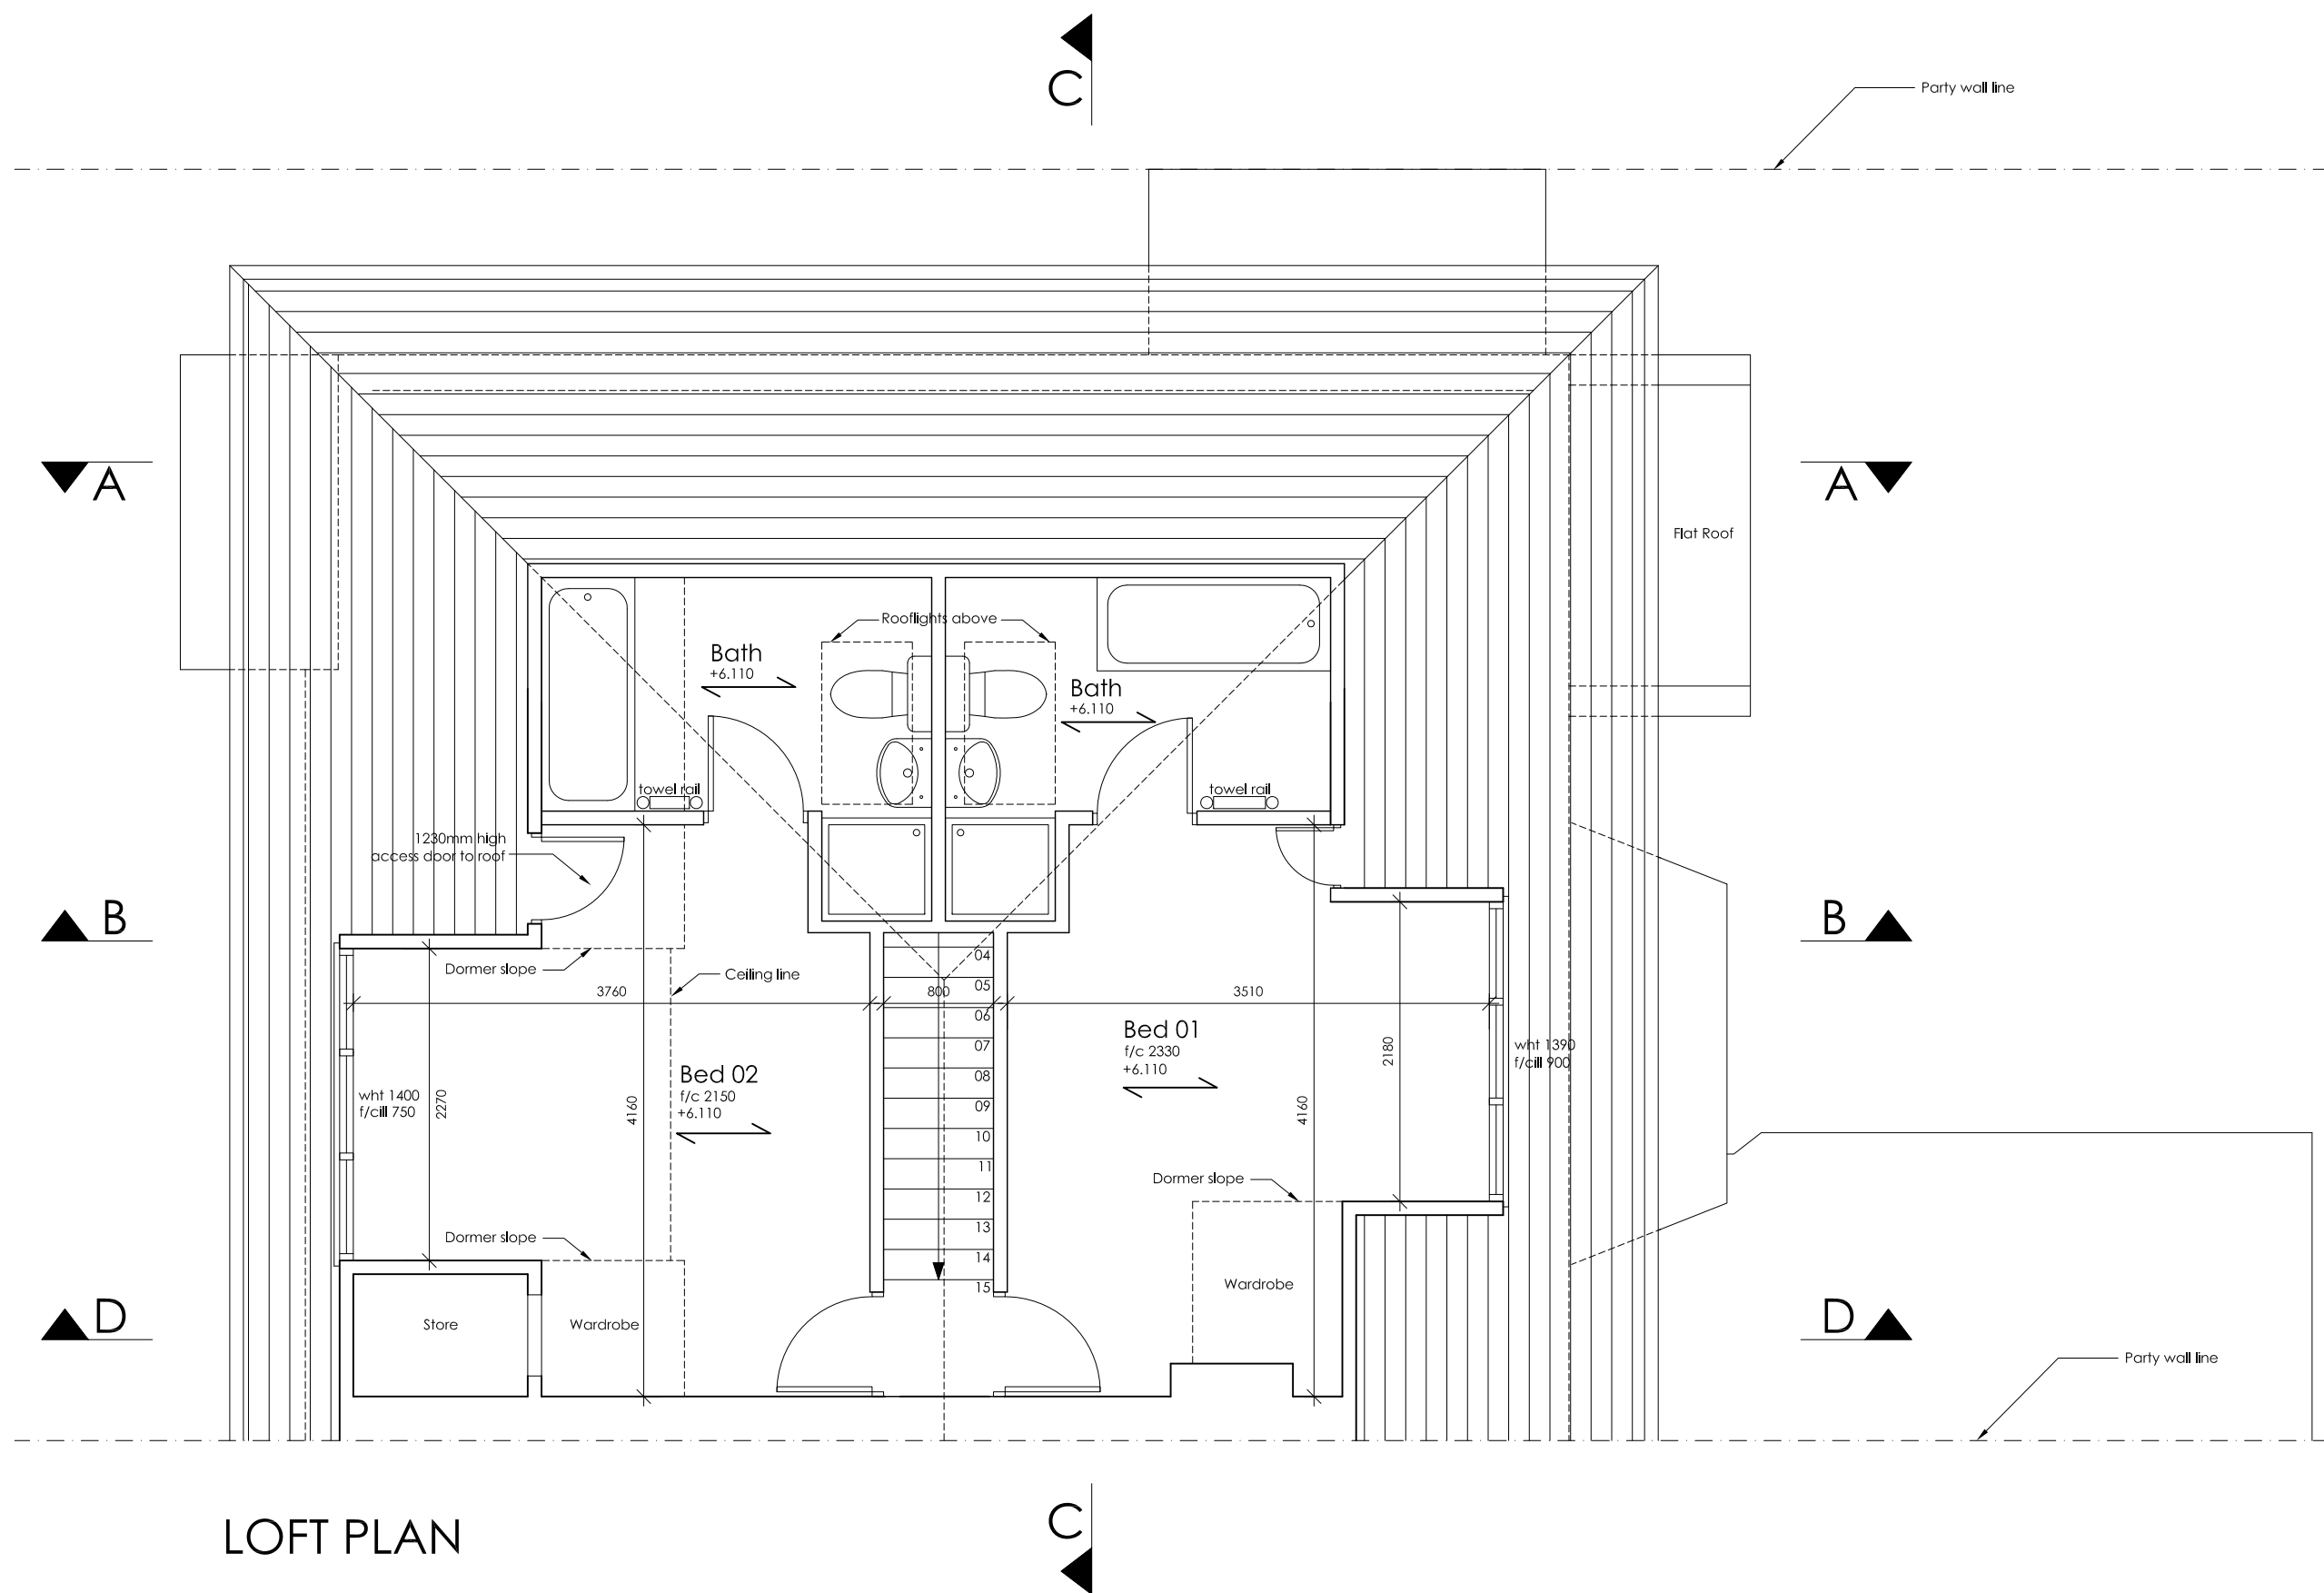

LOFT PLAN

Revisions
 A

REV	DATE	IN/L	DESCRIPTION	CHK


Agent: Kujtim Berisha
 Project Leader
 Tel: 07810 395 271
 Email: kujta_2002@yahoo.co.uk

Project
 External Proposals & Alterations
 162 Camden Road, NW1 9HJ

Title
 Proposed Plans
 Loft Plan

Scale 1:50 @ A3	Date May 2011	Drawn by KB
Job Number 001	Drawing Number 024	Revision

NOTES
 DO NOT SCALE. WORK TO FIGURED DIMENSIONS ONLY.
 CONTRACTOR TO CHECK ALL DIMENSIONS.
 ALL ERRORS AND OMISSIONS TO BE REPORTED TO THE ARCHITECT.

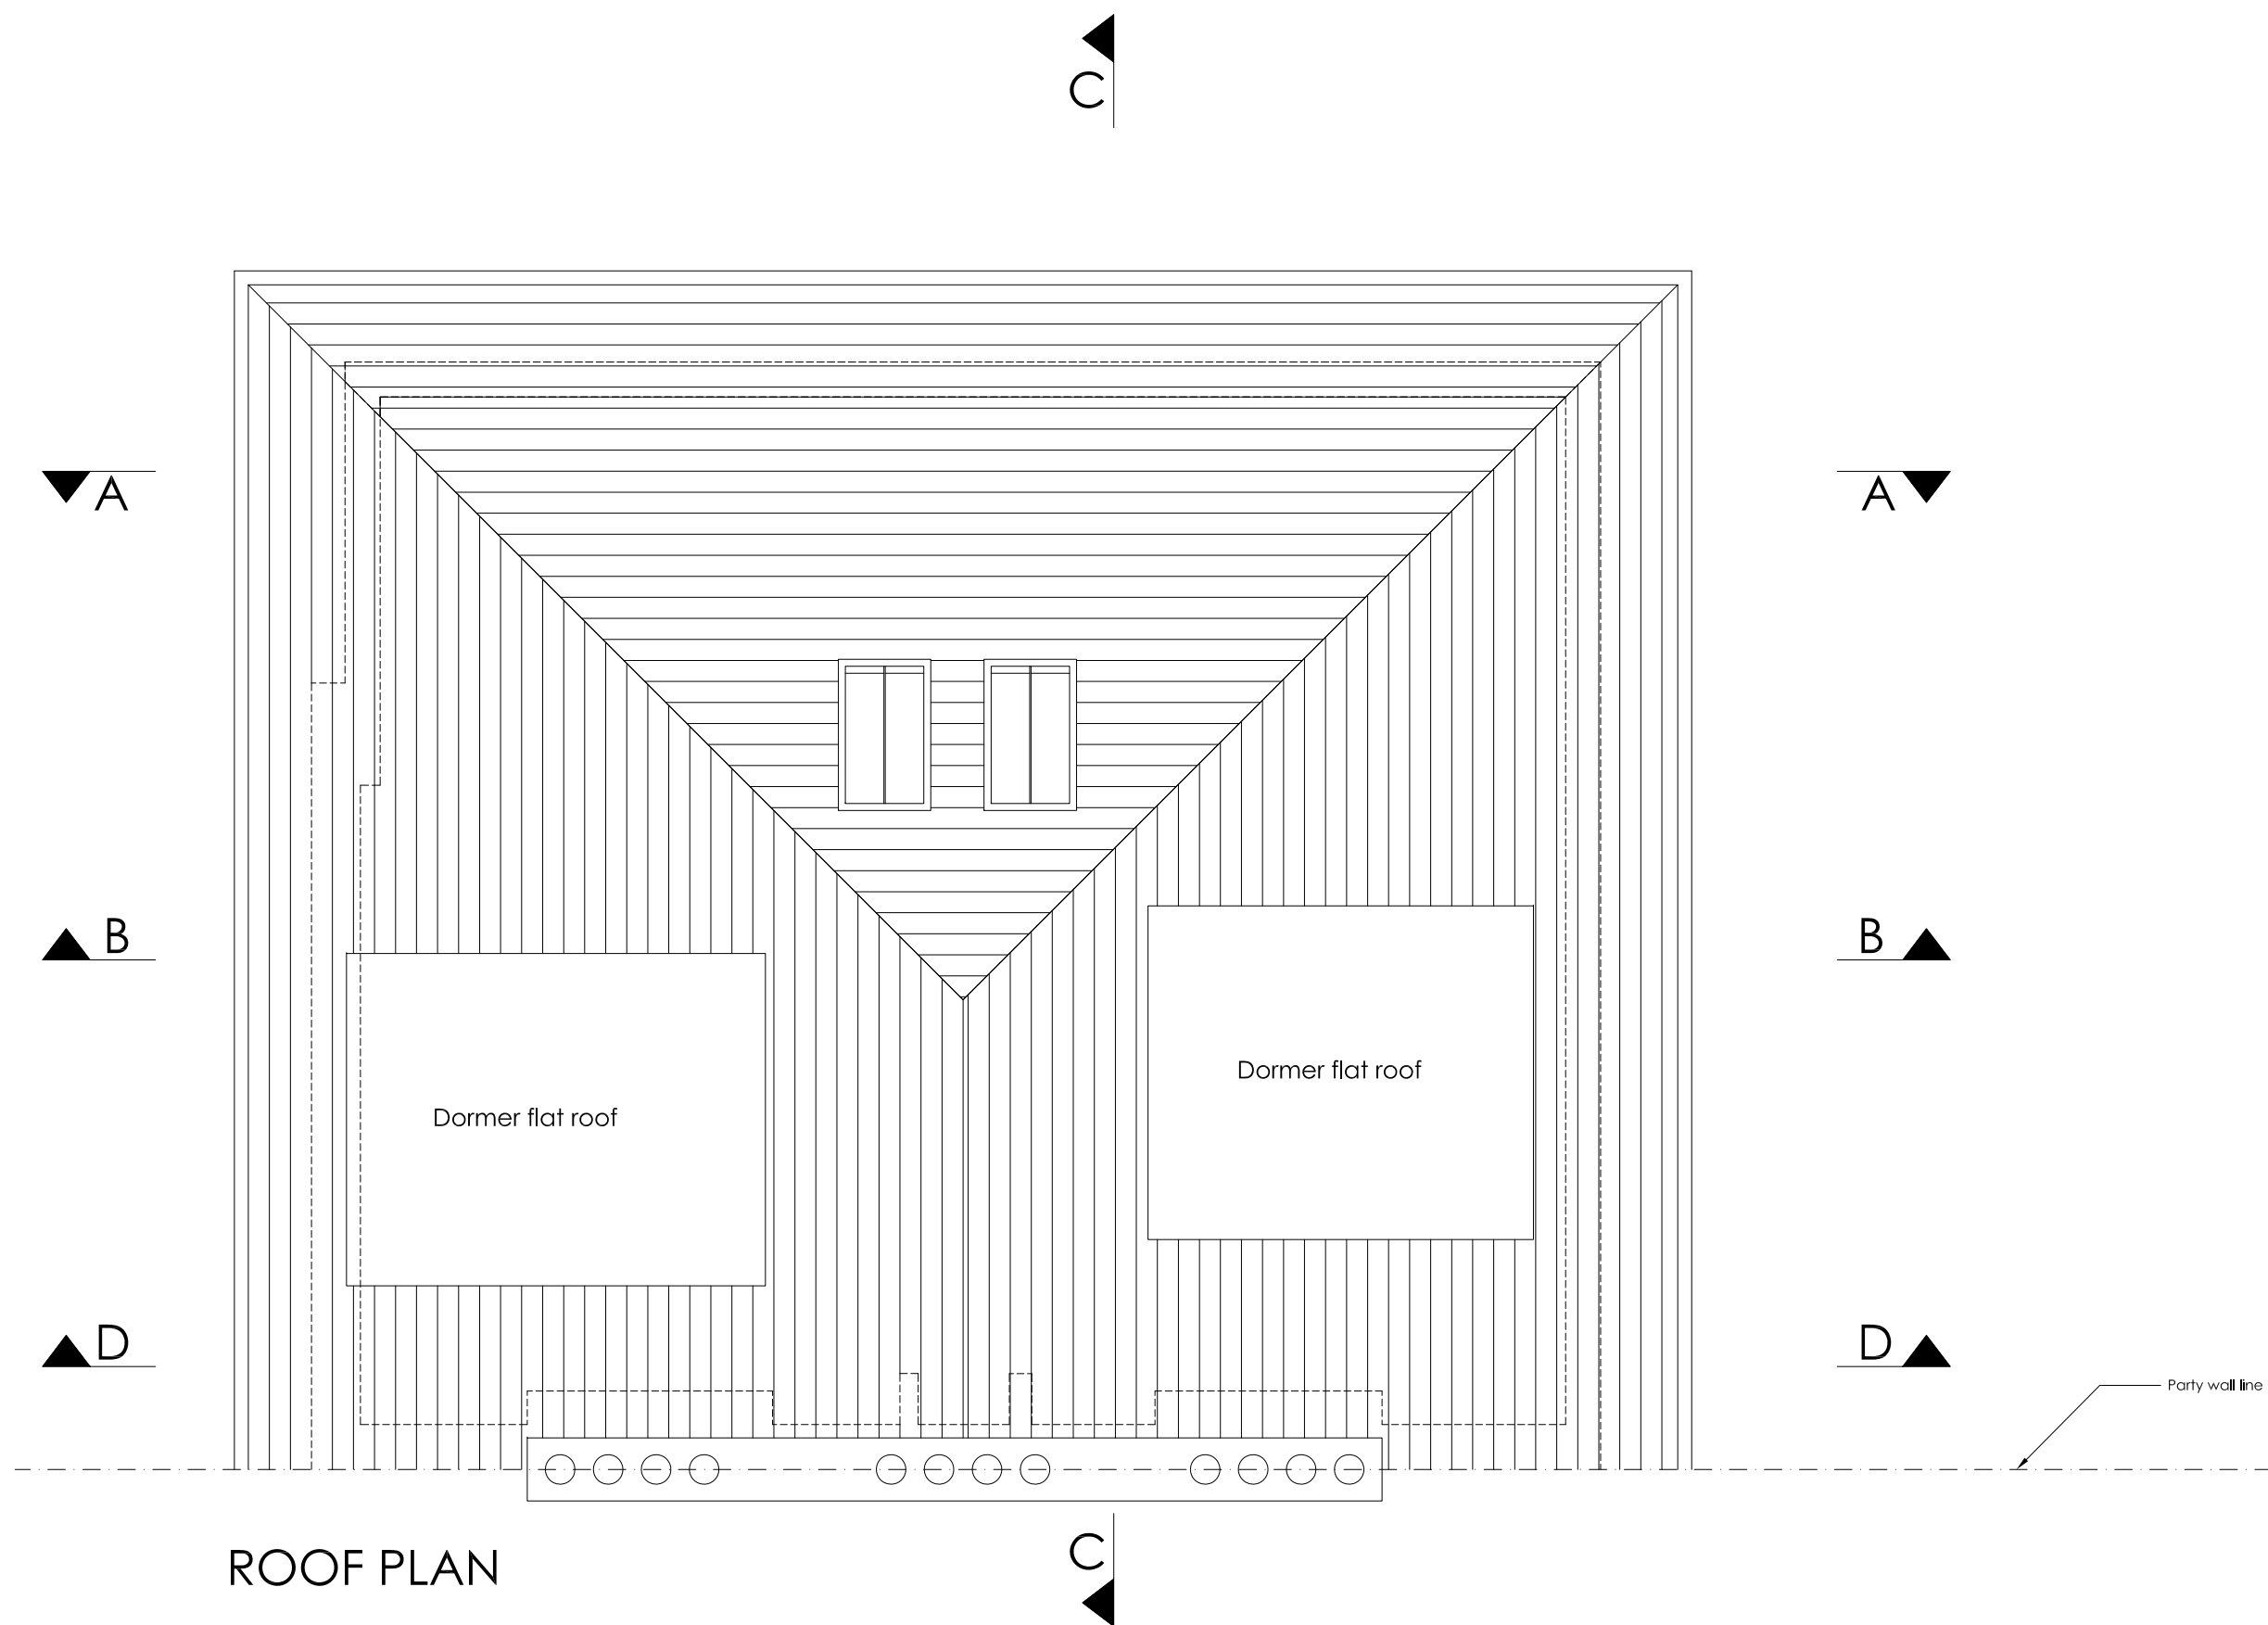

ROOF PLAN

Revisions
 A

REV	DATE	IN/L	DESCRIPTION	CHK

Agent: Kujtim Berisha
 Project Leader
 Tel: 07810 395 271
 Email: kujta_2002@yahoo.co.uk

Project
 External Proposals & Alterations
 162 Camden Road, NW1 9HJ

Title
 Proposed Plans
 Roof Plan

Scale 1:50 @ A3	Date May 2011	Drawn by KB
Job Number 001	Drawing Number 025	Revision