


REAR ELEVATION



SIDE ELEVATION (SOUTH)

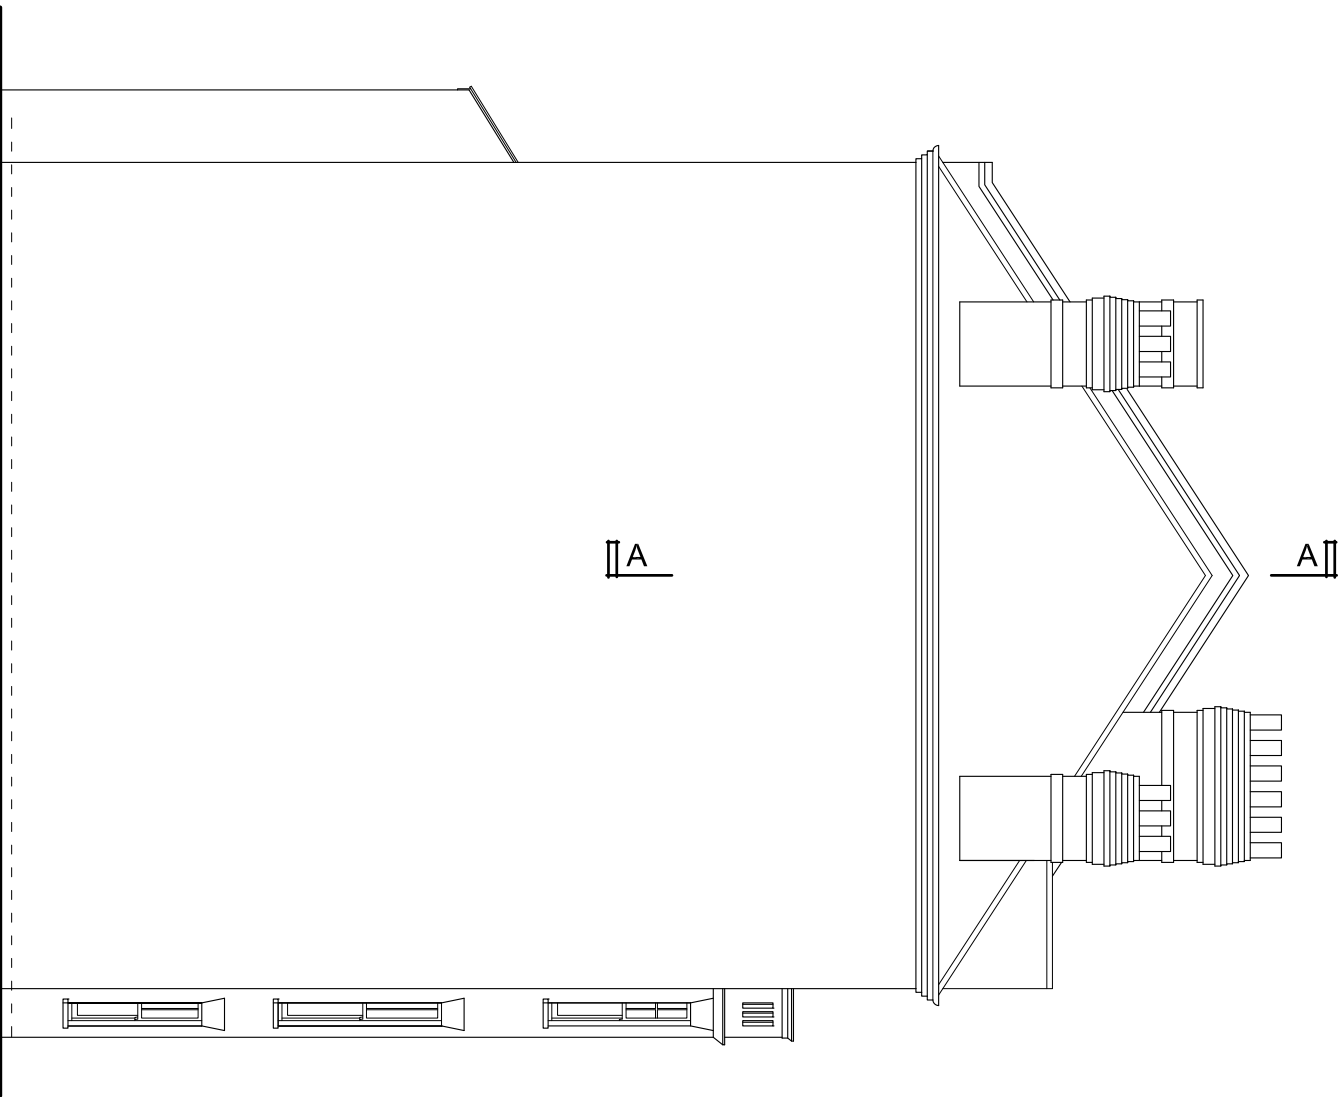

FRONT ELEVATION

REVISIONS		
Rev	Date	Detail
A	09-01-2012	SECTION LINES & DETAILS OF FRONT WINDOWS ADDED

1. ALL DIMENSIONS TO BE CONFIRMED ON SITE
2. DRAWINGS TO BE READ IN CONJUNCTION WITH SPECIFICATION AND ENGINEERS' DRAWINGS.

© Caryatid Ltd 2011

CARYATID architects

20 Kings Avenue : Muswell Hill
LONDON : N10 1PB
Tel : 020 8444 6197

Date : 02-12-2011

Drawn By : mjl

Scale : 1:100 (A3)

Revision : A

Drawn No. :

1116-03

TITLE :

PROPOSED DORMER WINDOWS
FLAT D (2ND-3RD FLOORS)
34 GOLDHURST TERRACE
LONDON, NW6 3HU

DRAWING :

EXISTING
ELEVATIONS