



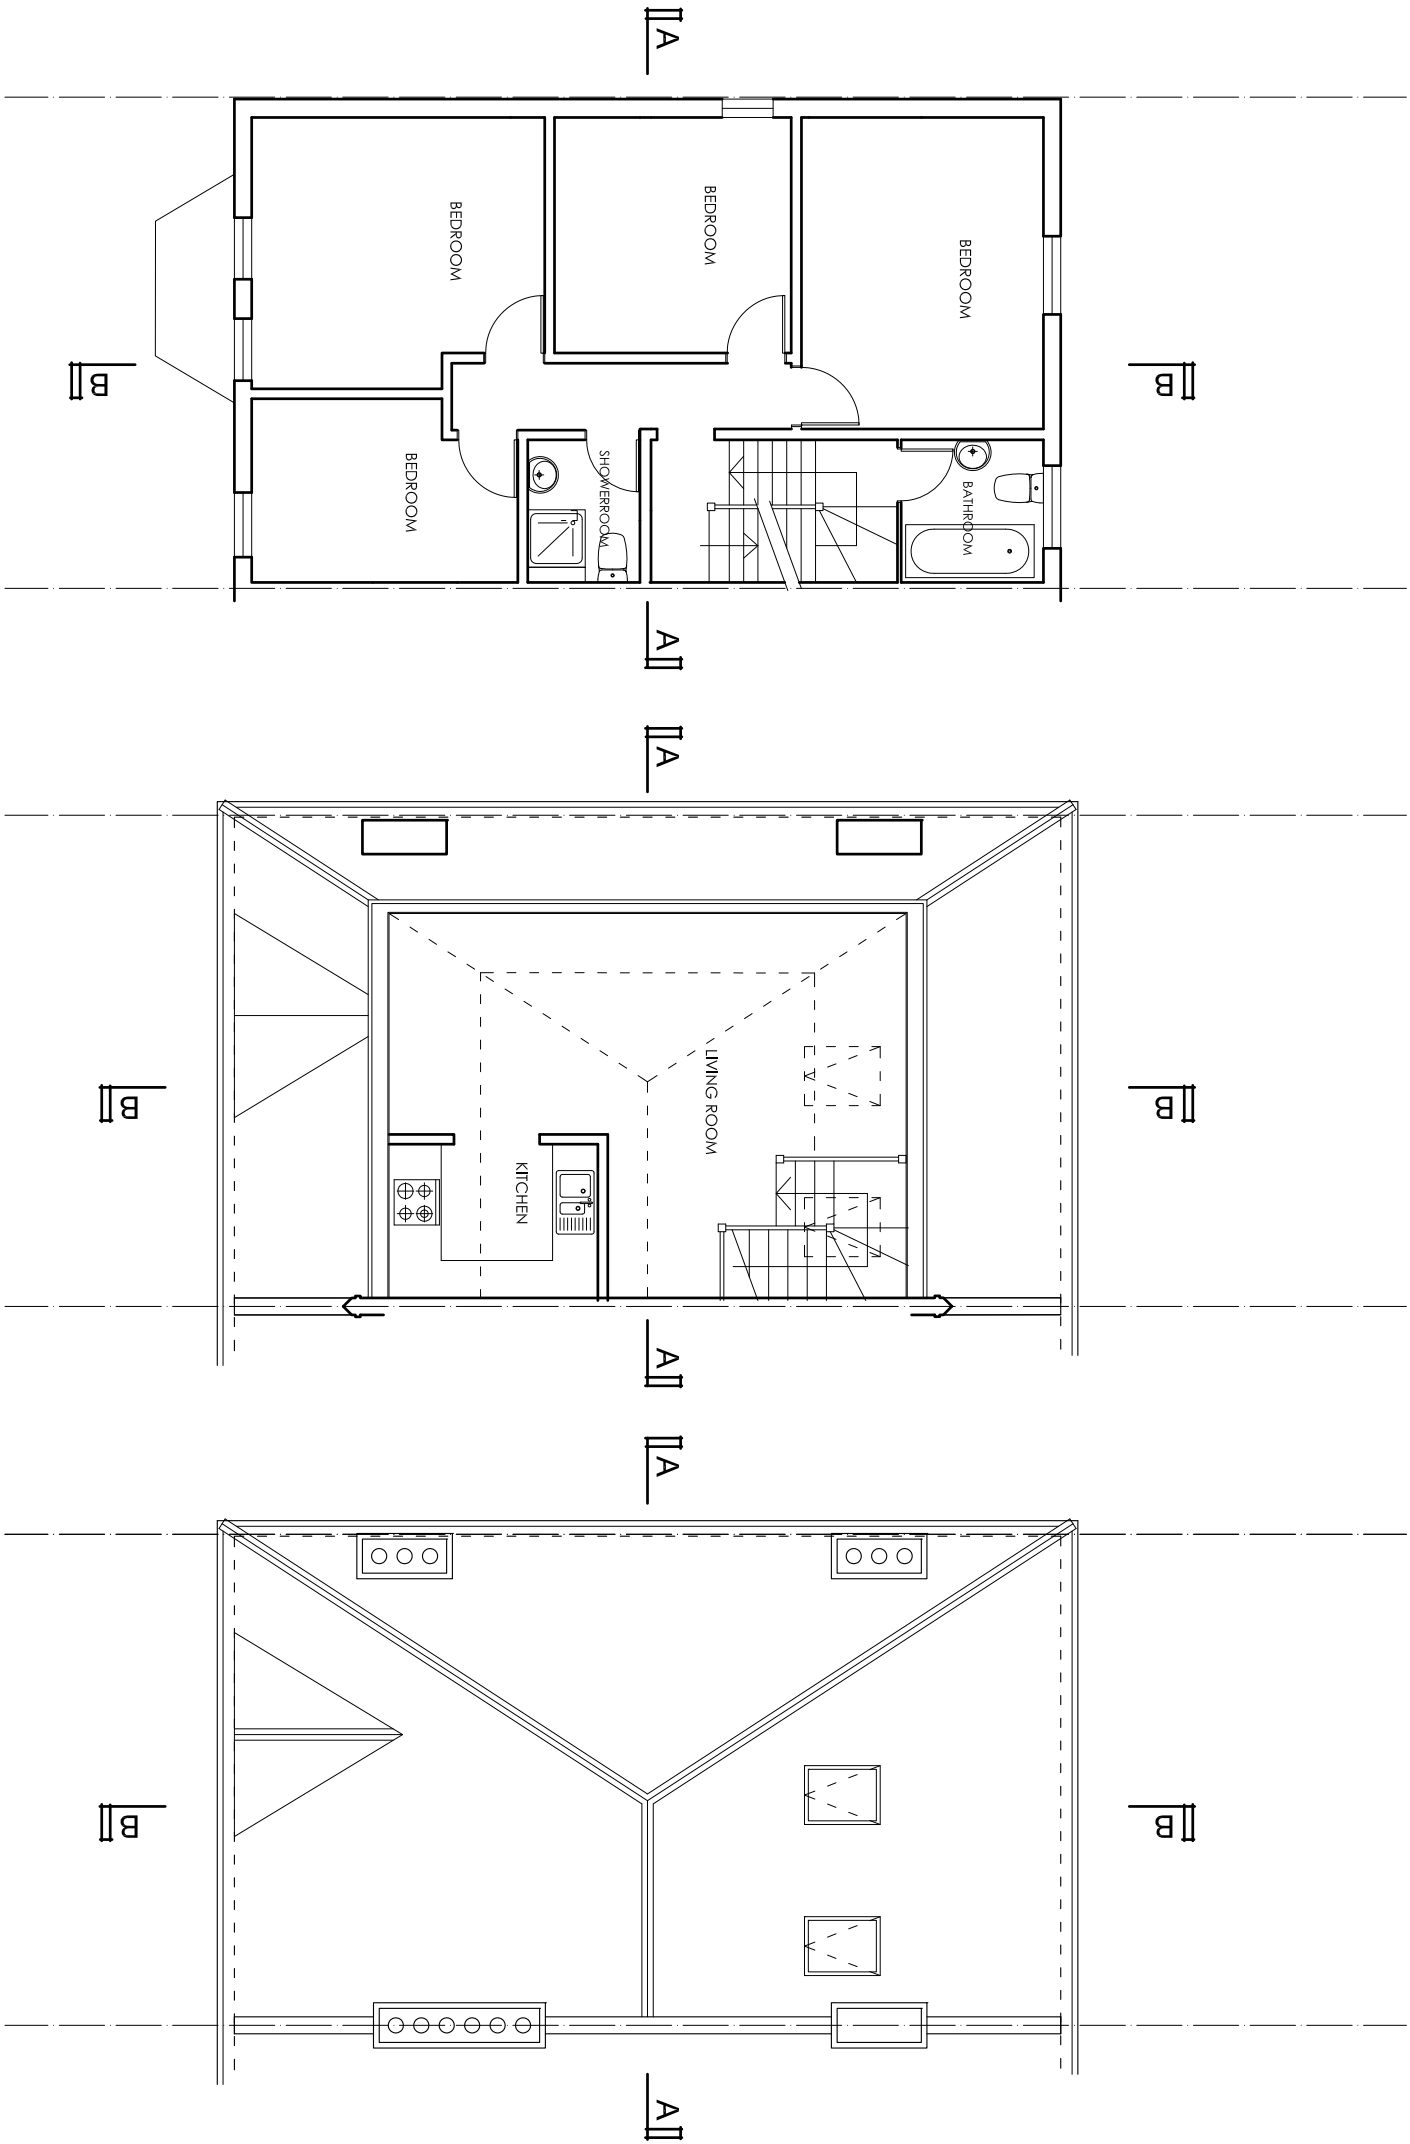

SECOND FLOOR
FLAT D

THIRD FLOOR
FLAT D

ROOF PLAN

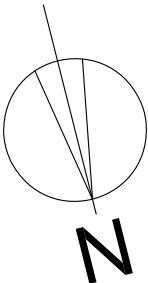

REVISIONS			TITLE :				DRAWING :	
Rev	Date	Detail	CARYATID architects				PROPOSED DORMER WINDOWS FLAT D (2ND-3RD FLOORS) 34 GOLDHURST TERRACE LONDON, NW6 3HU	
A	09-01-2012	SECTION LINES ADDED	20 Kings Avenue : Muswell Hill LONDON : N10 1PB Tel : 020 8444 6197				EXISTING UPPER FLOORS AND ROOF PLANS	
			1. ALL DIMENSIONS TO BE CONFIRMED ON SITE 2. DRAWINGS TO BE READ IN CONJUNCTION WITH SPECIFICATION AND ENGINEERS' DRAWINGS.					
			© Caryatid Ltd 2011					
			Date :	Drawn By :	Scale :	Revision :	Drawn No. :	
			02-12-2011	mjl	1:100 (A3)	A	1116-02	