


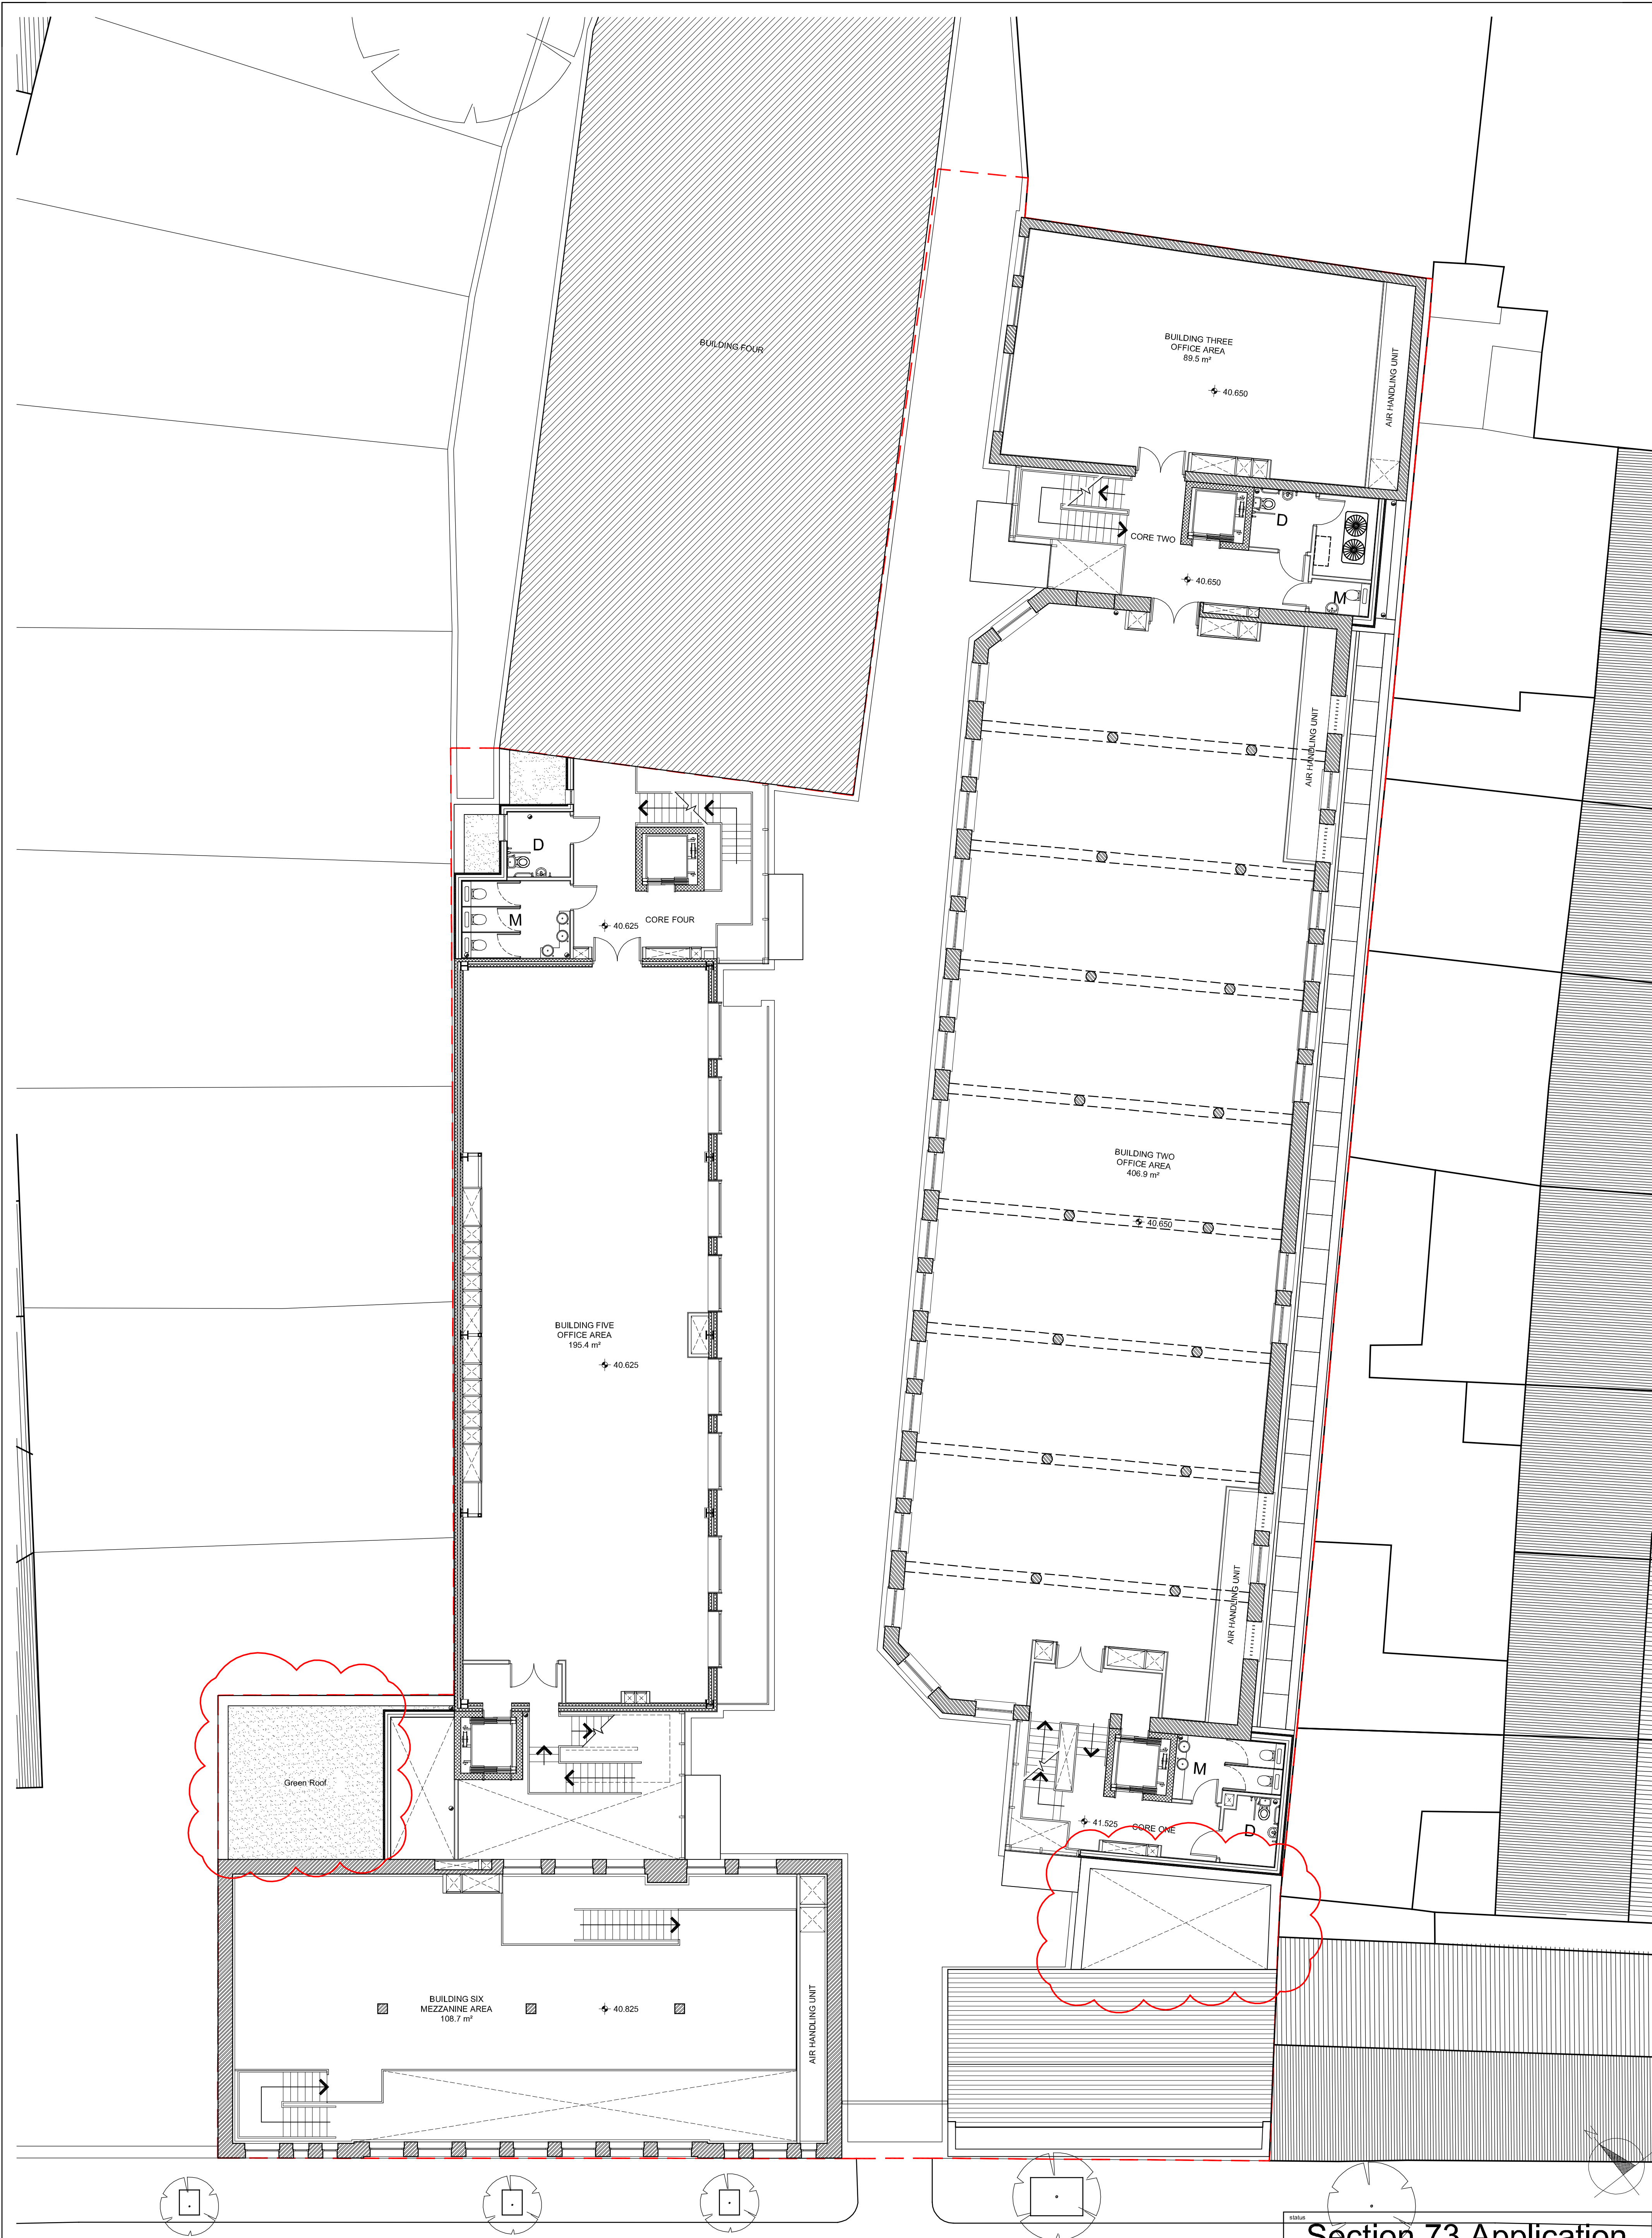

Section 73 Application

DO NOT SCALE FROM THIS DRAWING : Verify all dimensions on site

project		6 Erskine Road	
title		GA First Floor Plan	
scale	1:100 @ A1	author	GLJ
date	30.04.11	job no.	772A
		dwg no.	100-01
		rev.	S2

© PKS Architects LLP 10 Deane House Studios, Greenwood Place, London, NW5 1LB t. 020 7424 4800 f. 020 7424 4801 e. pks@pksarchitects.com

FRSKINE ROAD

PKS
architects