


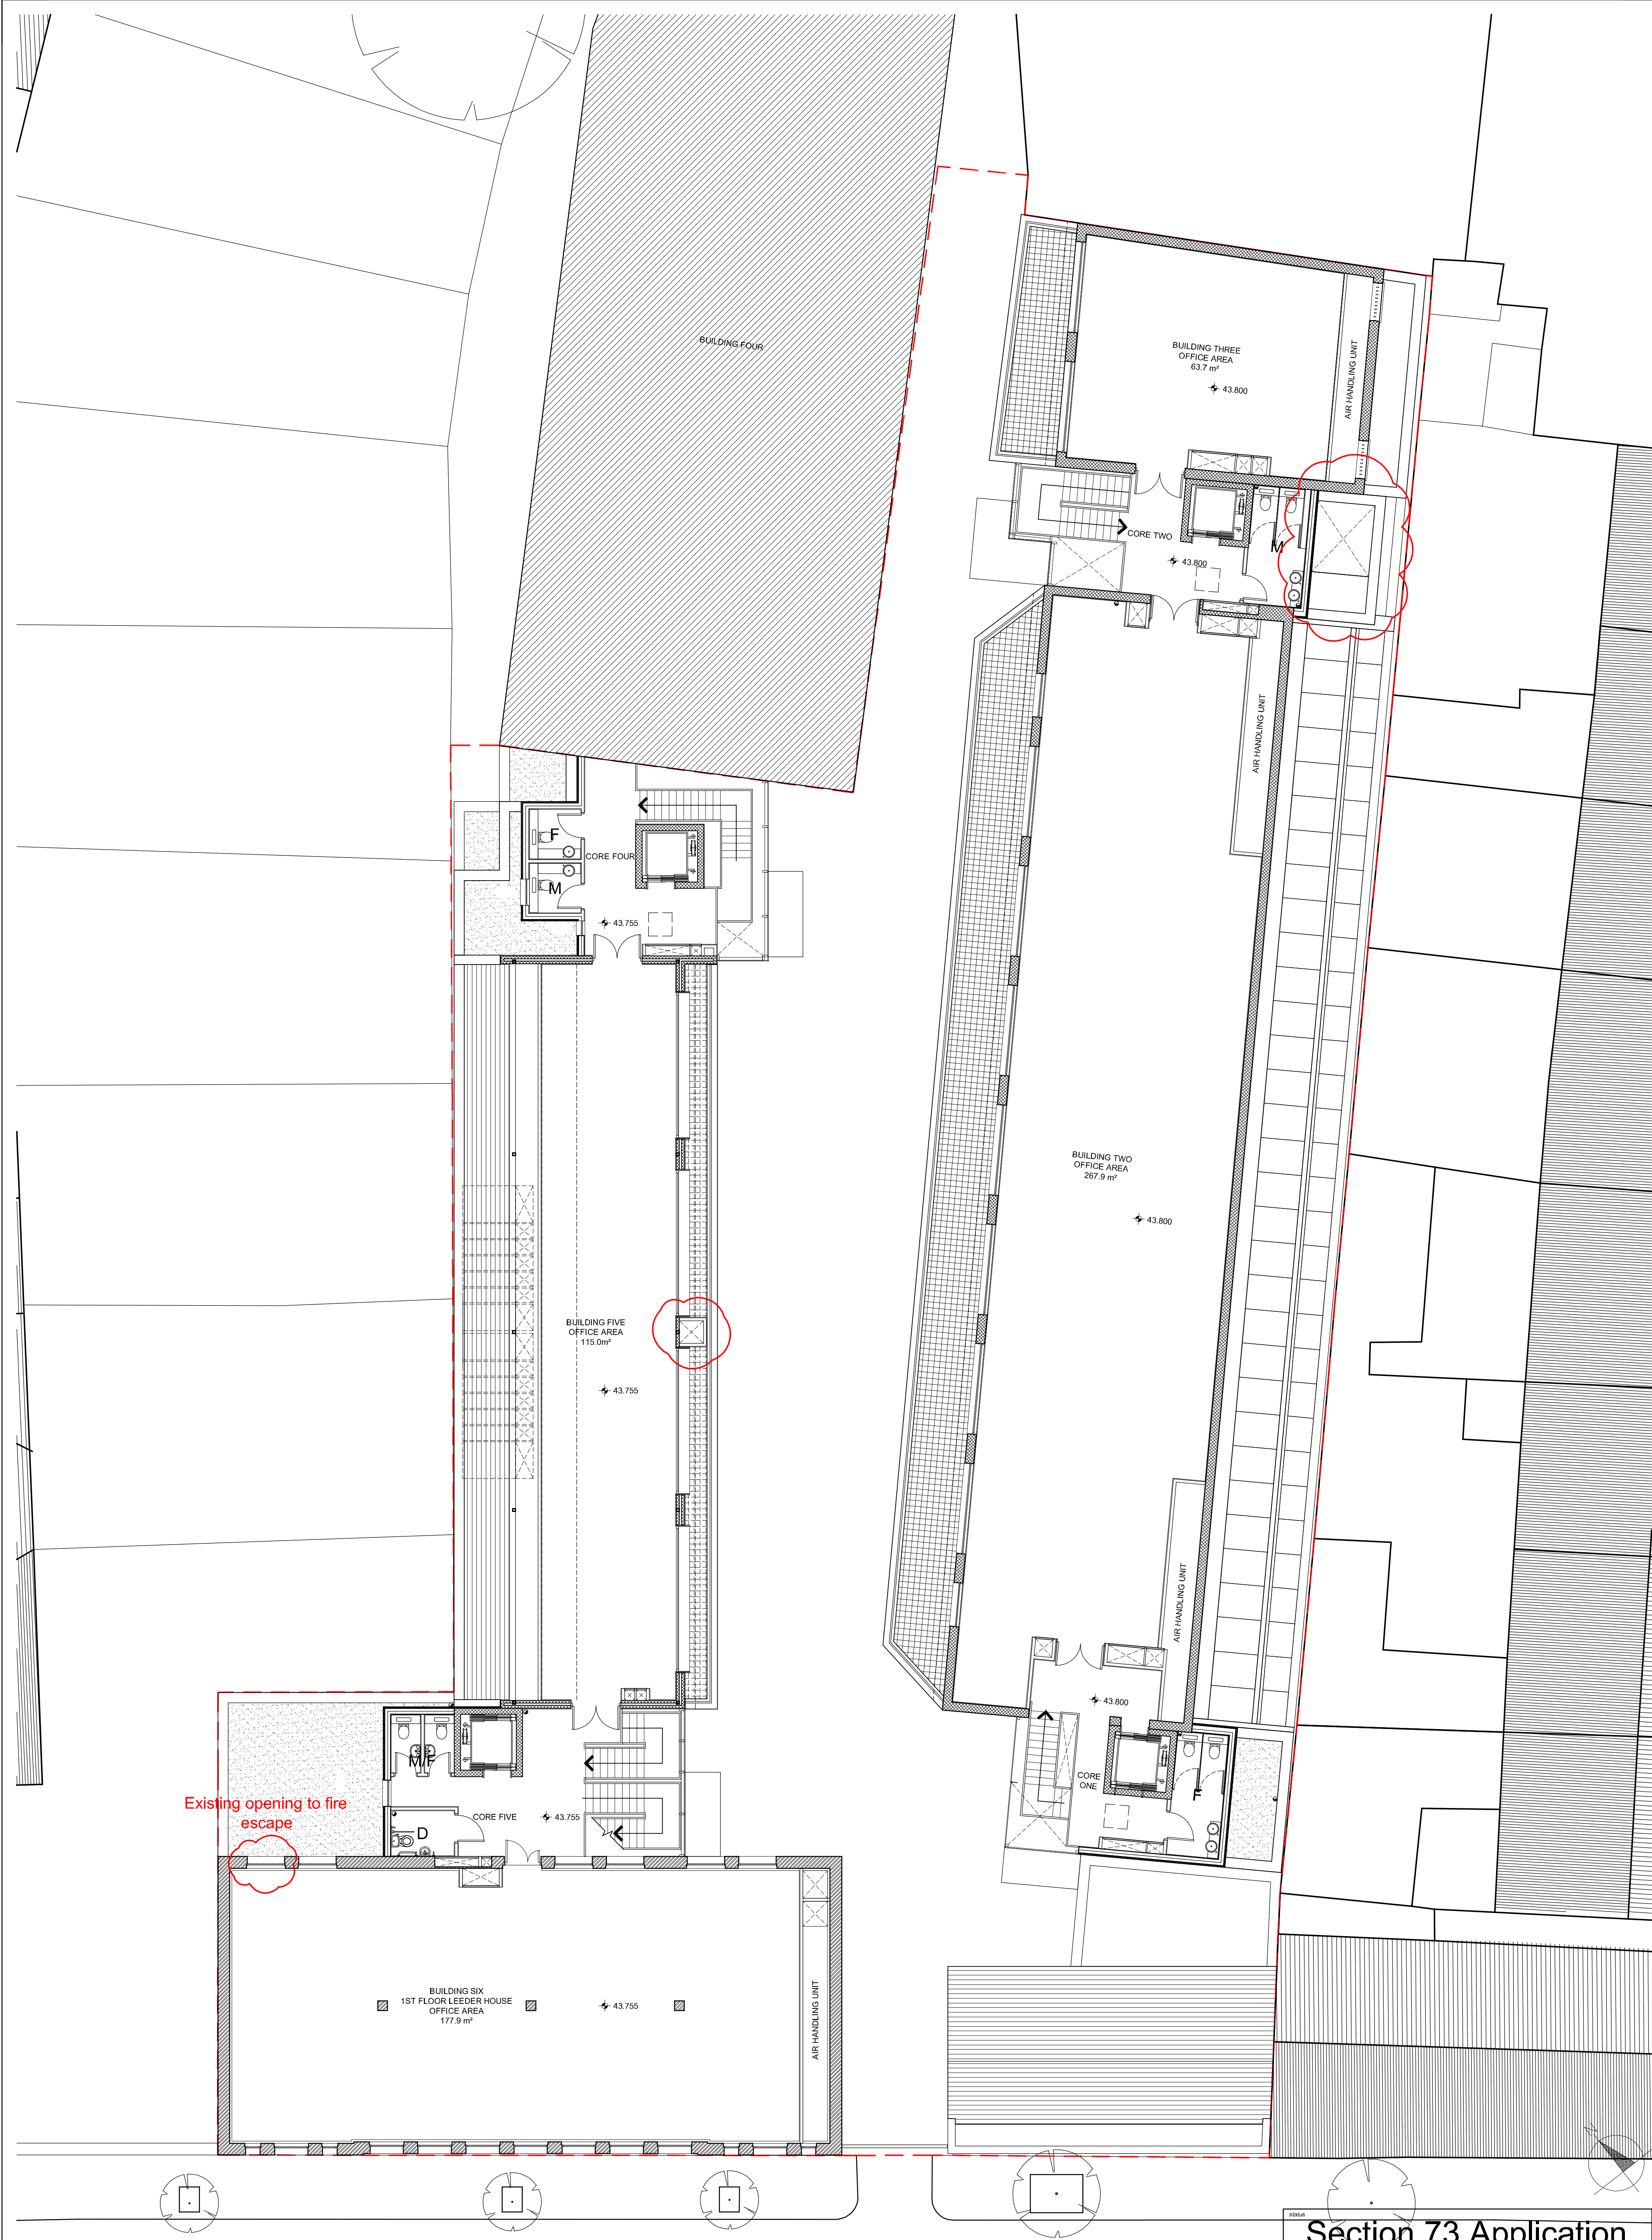

Existing opening to fire
escape

Section 73 Application

DO NOT SCALE FROM THIS DRAWING - Verify all dimensions on site

project		6 Erskine Road			
title		GA Second Floor Plan - General			
scale	1:100 @ A1	author	GLJ	dwg no.	
date	30.04.11	job no.	772A	100-02	S2

© PKS Architects LLP 10 Deane House Studios, Greenwood Place, London, NW5 1LB t. 020 7424 4800 f. 020 7424 4801 e. pks@pksarchitects.com

FRSKINF ROAD

PKS
architects