

Client:
UCLH Charities

Project title:
56 Huntley Street

Drawing title:
Existing & Proposed Ground Floor Plans

Date:
11-10-24

Scale:
1:100 @ A3

Project number:
104300

Drawing number:
PA - L00 - 002


Revision:
A

Brook House
Torrington Place
London
WC1E 7HN

T 020 7637 0181
F 020 7637 8740
info@ldavies.com
www.ldavies.com

**llewelyn
davis yeang**
architects
planning
& design

Existing Ground Floor Plan

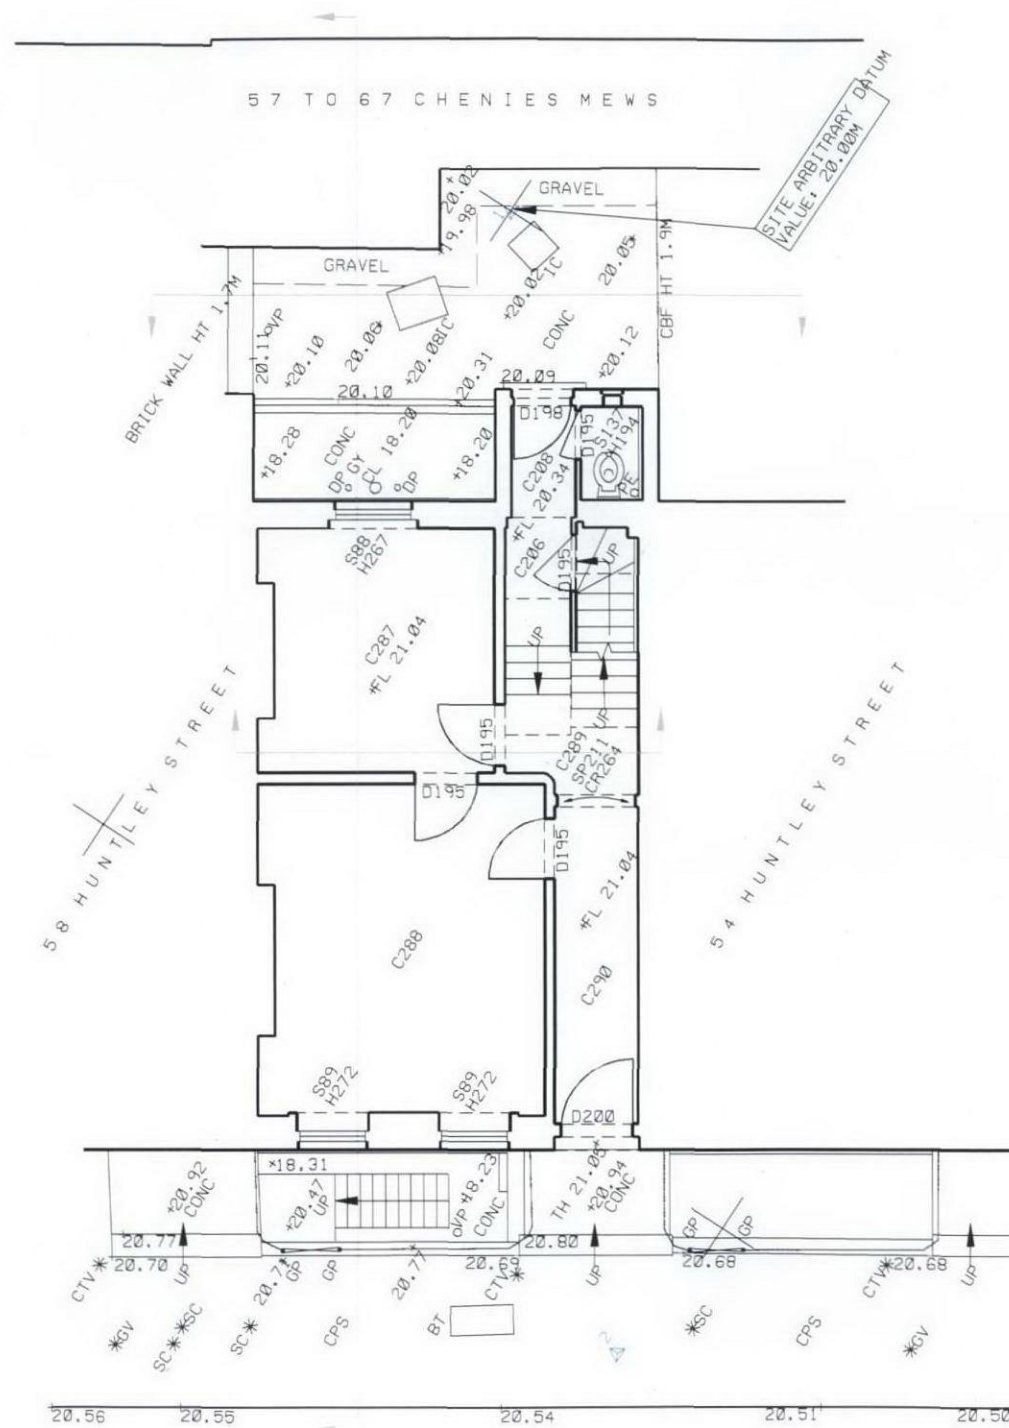

Proposed Ground Floor Plan

Opaque screen to be fitted within window opening for privacy

New Stud partition & timber panel door

Existing stairs to be retained and made good. New skirting to new 1hr fire rated plasterboard dividing wall.

New Stud partition
Existing door opening and architraves to remain.

Existing door opening, door framework & door to be sealed up and protected

HUNTLEY STREET

