


Client: UCLH Charities	Drawing title: Existing & Proposed First Floor Plans	Date: 11-10-24	Scale: 1:100 @ A3	Brook House Torrington Place London WC1E 7HN	T 020 7637 0181 F 020 7637 8740 info@ldavies.com www.ldavies.com	llewelyn davies yeang architecture planning design
Project title: 56 Huntley Street		Project number: 104300	Drawing number: PA - L01 - 003	Revision: -		

Existing First Floor Plan

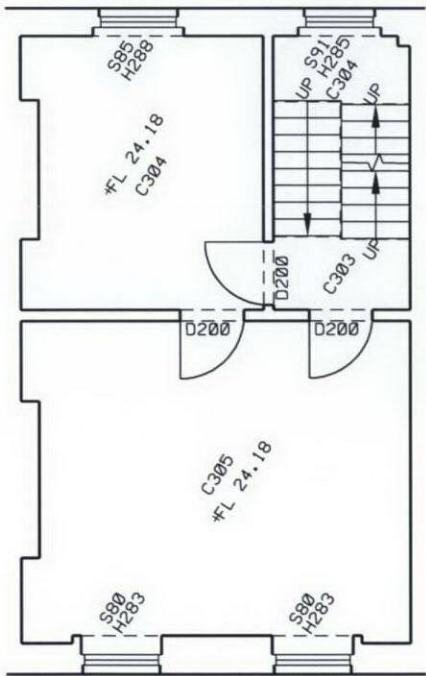

Proposed First Floor Plan

