


6 Belsize Avenue

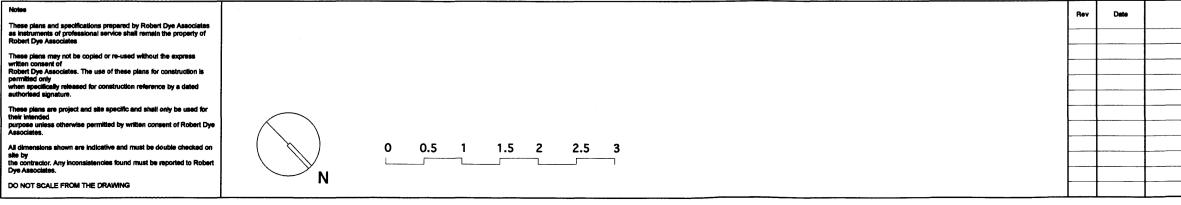

Notas	Robert Dye Associates Unit A2 Linton House 39-51 Highgate Road London NW5 1RS		
	tel: 020 7267 9388 www.robertdye.com fax: 020 7267 9345 email: info@robertdye.com		
	4 Belsize avenu	ie	project no 215
	Existing Second Floor Plan		scale 1:50@A3 drawn by JS
	dreawing no EX 003	rev -	date 21.07.2011 dwg status planning

D