

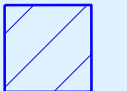
 
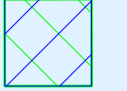
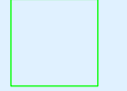
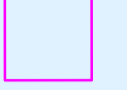
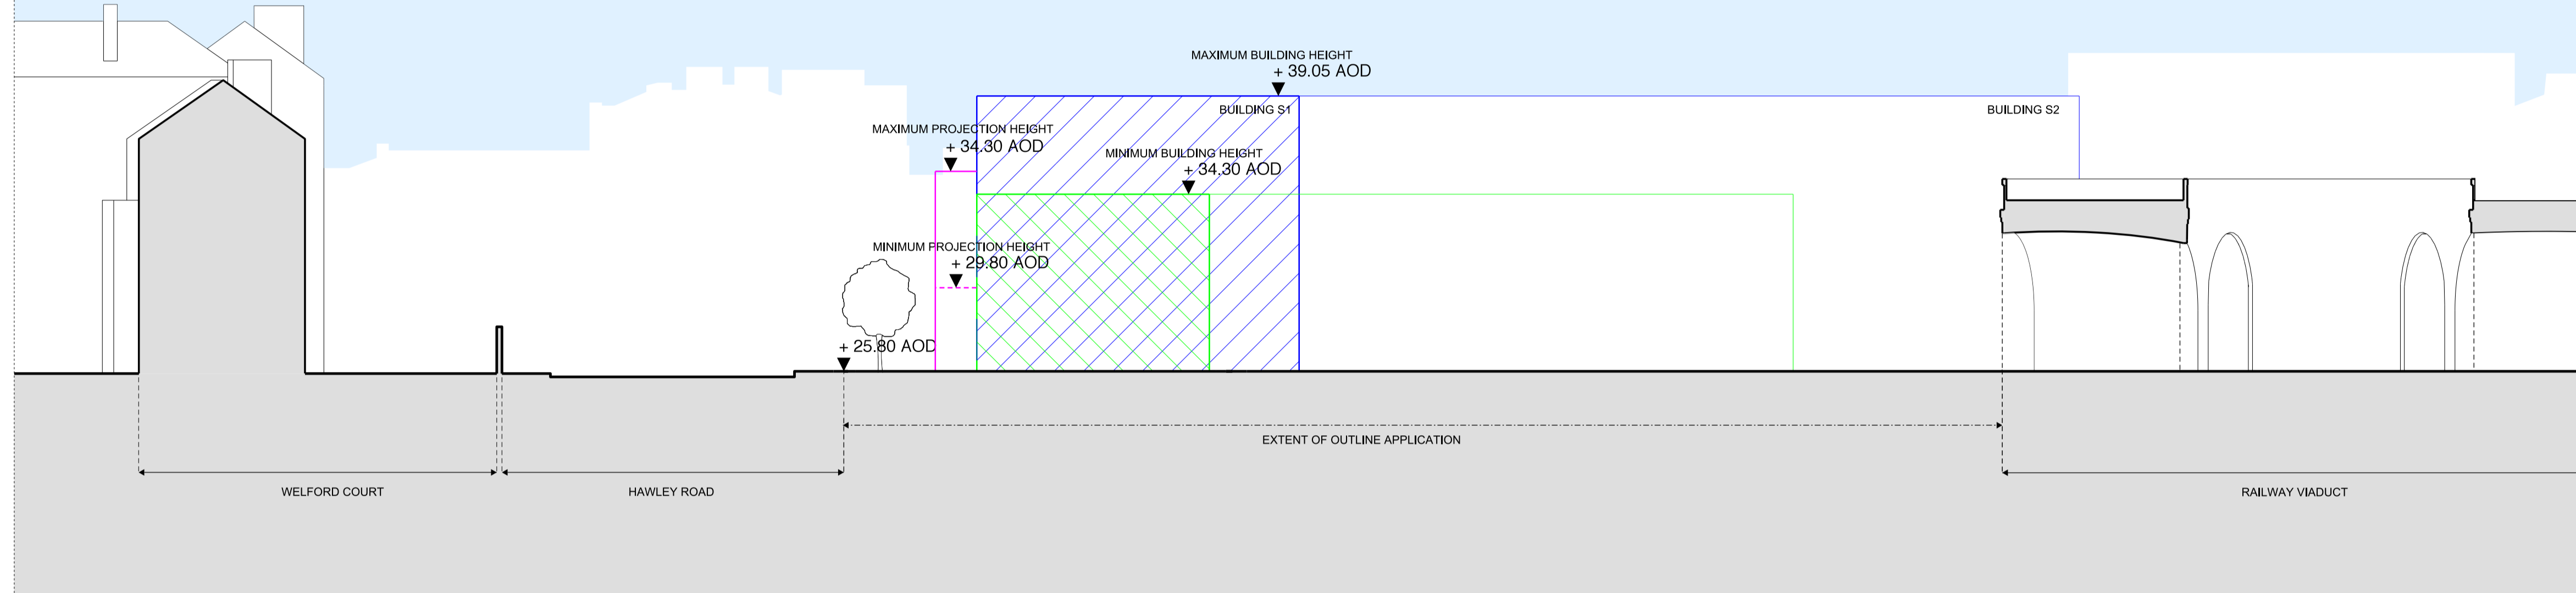
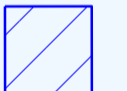
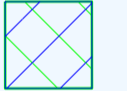


-  Maximum Extents of West Elevation of Building S1
-  Maximum Extents of West Elevation of Building S2
-  Minimum Extents of West Elevation of Building S1
-  Minimum Extents of West Elevation of Building S2
-  Maximum Extents of Building Projection

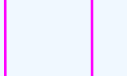

01 WEST ELEVATION

-  Maximum Extents of East Elevation of Buildings S1 and S2
-  Minimum Extents of East Elevation of Buildings S1 and S2
-  Maximum Extents of Building Projection

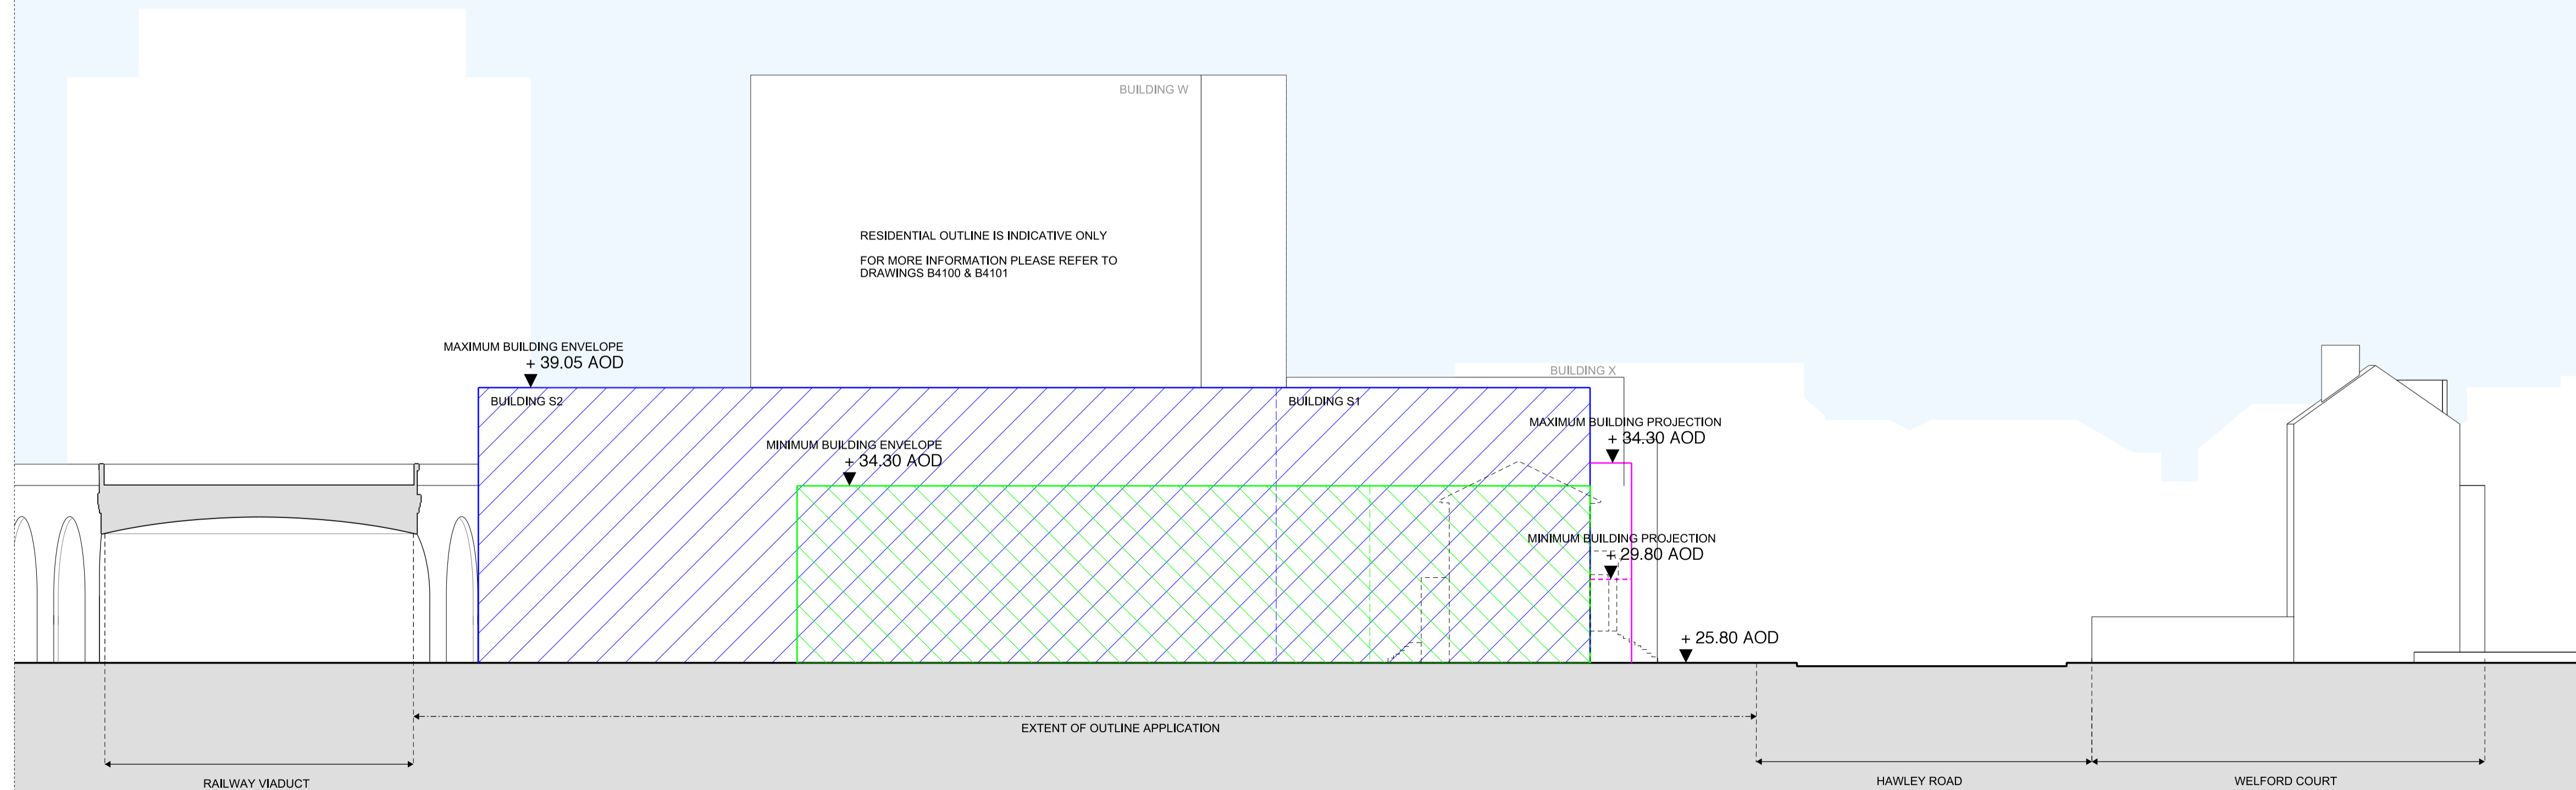

02 EAST ELEVATION


NOTES -

Siting of building S2 is indicative only. For information relating to extents of deviation and for further information relating to maximum and minimum extents please refer to drawing 4401.

For information relating to boundary enclosure please refer to drawing 4404

REV	DATE
-	12/12/11 FIRST ISSUE

- NOTE
1. Do not scale from this drawing, other than for Planning purposes.
 2. All dimensions to be checked on site by the contractor and such dimensions to be his responsibility.
 3. Report all drawing errors, omissions and discrepancies to the architect.
 4. This document may be issued in an uncontrolled CAD format to enable others to use it as background information to make alterations and/or additions. In that instance the file will be accompanied by a PDF version. It is for those making such alterations and additions to ensure that they make use of current background information. AHMM Ltd accepts no liability for any such alterations or additions to the background information or arising out of changes to background information which occur prior to alterations of additions being made.

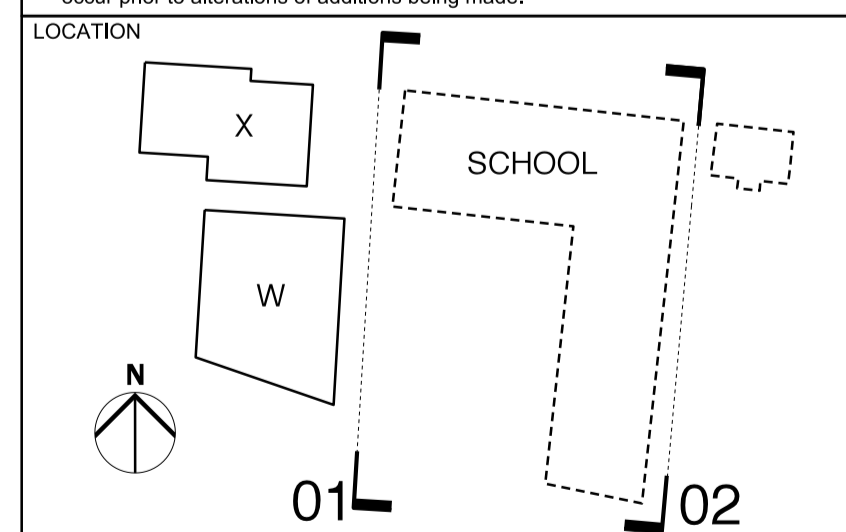

ALFORD HALL MONAGHAN MORRIS
 ARCHITECTS Ltd
 2ND FLOOR, BLOCK C, 5-23 OLD STREET LONDON EC1V 9HL
 TEL 020 7251 5261 FAX 020 7251 5123 WEB WWW.AHMM.CO.UK

job title
 HAWLEY WHARF

drawing title / location
 BUILDING HEIGHTS - ELEVATIONS
 OUTLINE SCHOOL APPLICATION

drawn by	checked	scale	status
MM	WL	1:200@A1; 1:400@A3	PLANNING

project	zone	source	CI/SIB ref	drawing no.	revision
09175	S	-	P	4411	-