


EXISTING REAR ELEVATION



PROPOSED REAR ELEVATION

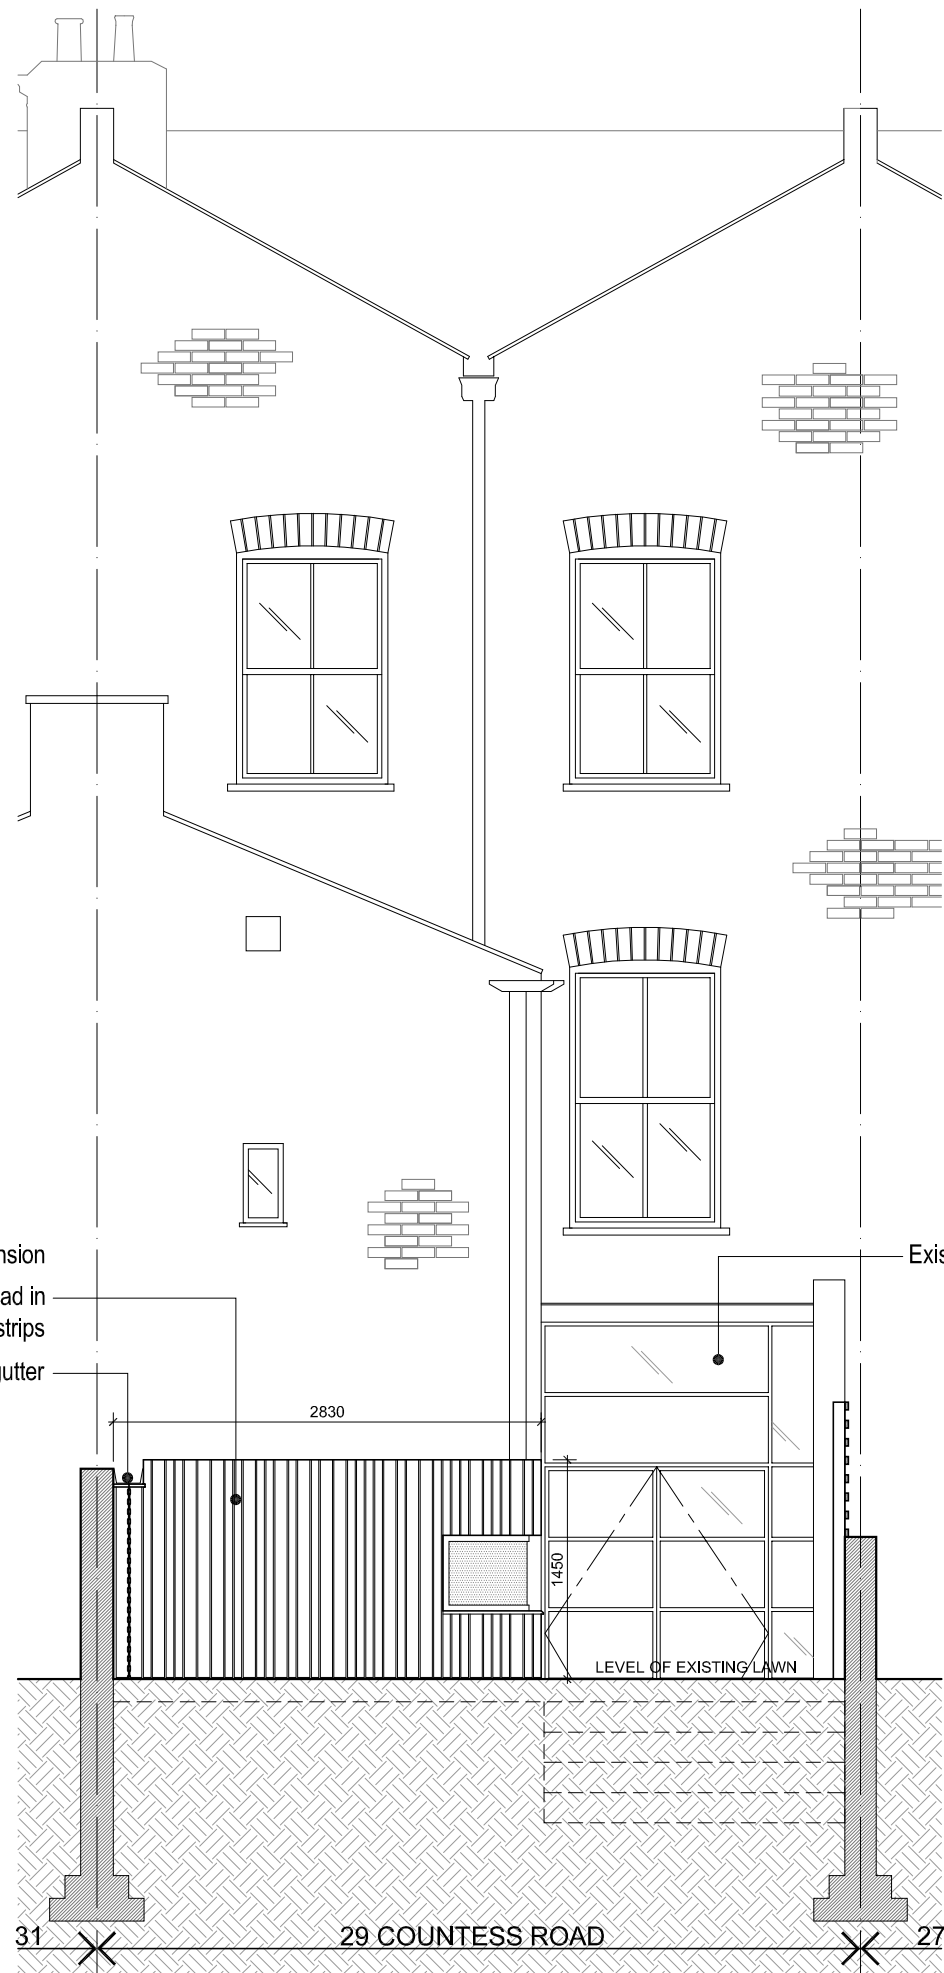

Notes.

Rev.	Date	Comment	By
------	------	---------	----

Do not scale from this drawing
All dimensions are to be checked on site
Any discrepancies are to be reported immediately to the Architect or Main Contractor

COPYRIGHT © 2011
ALL RIGHTS DESCRIBED IN THE CHAPTER IV OF THE COPYRIGHT
DESIGN AND PATENTS ACT 1988, HAVE BEEN GENERALLY ASSERTED

Client
FIONA RATTRAY & NEIL SMITH
-
-

Project
29 COUNTESS ROAD
LONDON, NW5 2XH

Drawing
EXISTING/ PROPOSED EXTENSION ELEVATIONS
-
-

Project No.	Drawing No.	Issue	Status
002	011	-	PL

Scale	Date	Drawn By	Checked By
1:50@A3	NOV 2011	BY	PB

southstudio

South Studio Ltd
Holford Mews
Cruikshank Street, London, WC1X 9HW
t: +44 (020) 3179 9150
www.southstudioarchitects.com
mail@southstudioarchitects.com