

Hampstead Road Bridge

Area A

Arches Space

Area D

Kentish Town road

Regents Canal Elevation



Regents Canal

Area D

viaduct

Hawley Road

Kentish Town Road Elevation

General Notes

1. Dimensions are in millimetres unless stated otherwise.
 2. Levels are in metres AOD unless stated otherwise.
 3. Dimensions govern. Do not scale off drawing.
 4. All dimensions to be verified on site before proceeding.
 5. All discrepancies to be notified in writing to make architects.
- © make Ltd. 2006

A 12/12 Planning

Rev Date Reason For Issue Chk

make

55-65 Whitfield Street

London W1T 4HE

tel +44 (0)20 7636 5151

fax +44 (0)20 7636 5252

info@makearchitects.com


www.makearchitects.com

**ALLFORD
HALL
MONAGHAN
MORRIS**

ARCHITECTS Ltd
2ND FLOOR, BLOCK C, 5-23 OLD STREET
LONDON EC1V 9HL
TEL 020 7251 5261 FAX 020 7251 5123
WEB WWW.AHMM.CO.UK

Client

**Stanley Sidings
Limited**

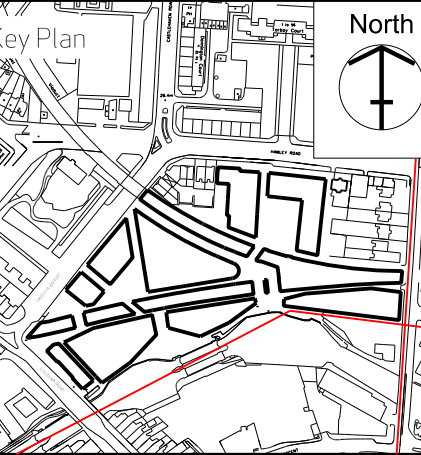

Project


Camden Lock Village

Drawing Title

**Proposed Site
Elevations:
Regents Canal
Kentish Town Road**

Scale 1:500 Paper Size @A1 Date 30.09.11

Project No. 0180 Draw No. P2100 Rev. No. A

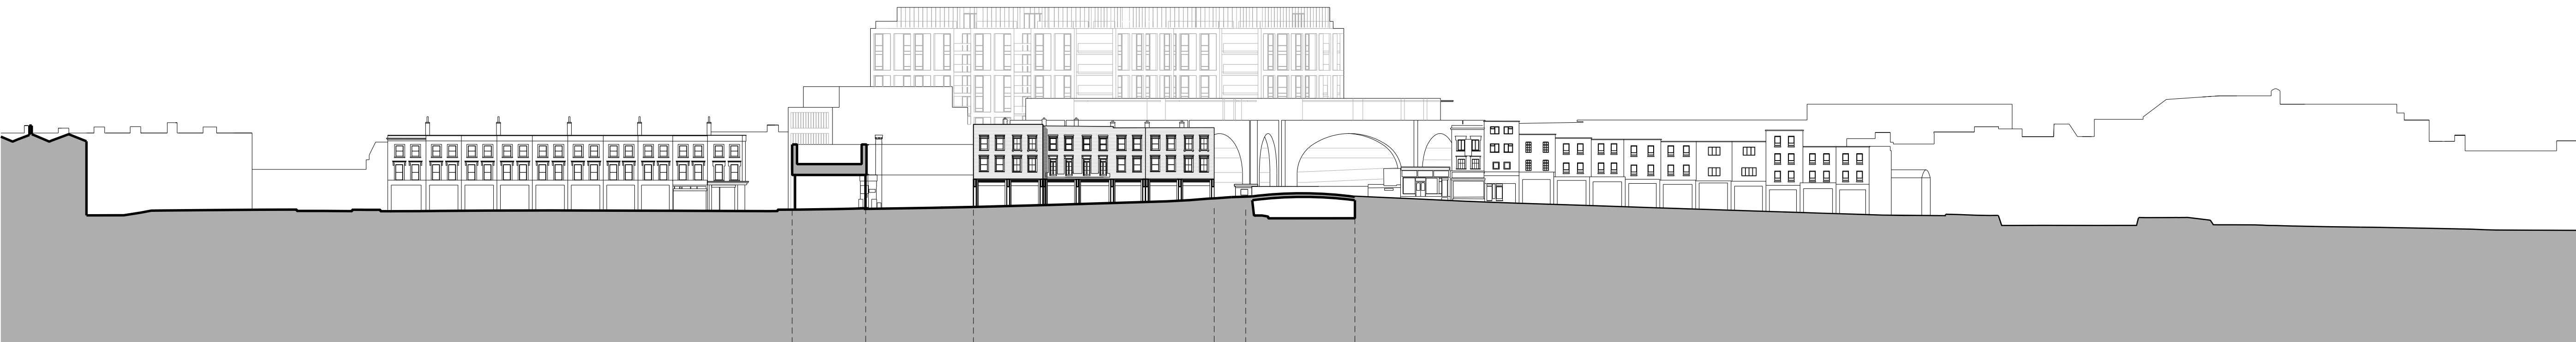

Chalk Farm Road Elevation



Castlehaven Road Elevation


- General Notes
1. Dimensions are in millimetres unless stated otherwise.
 2. Levels are in metres AOD unless stated otherwise.
 3. Dimensions govern. Do not scale off drawing.
 4. All dimensions to be verified on site before proceeding.
 5. All discrepancies to be notified in writing to make architects.
- © make ltd. 2006

Rev	Date	Reason For Issue	Chk
A	12/12	Planning	

make
55-65 Whitfield Street
London W1T 4HE
tel +44 (0)20 7636 5151
fax +44 (0)20 7636 5252
info@makearchitects.com
www.makearchitects.com

**ALLFORD
HALL
MONAGHAN
MORRIS**
ARCHITECTS Ltd
2ND FLOOR, BLOCK C, 5-23 OLD STREET
LONDON EC1V 9HL
TEL 020 7251 5261 FAX 020 7251 5123
WEB WWW.AHMM.CO.UK

Client
**Stanley Sidings
Limited**

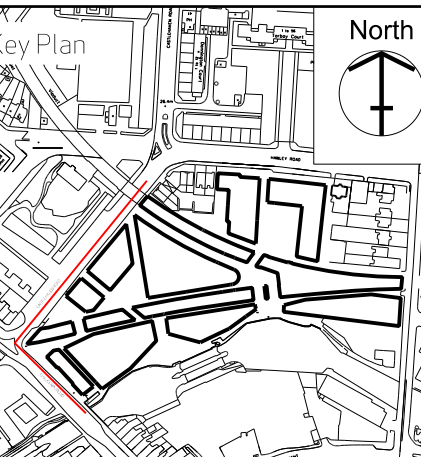

Project
Camden Lock Village


Drawing Title
**Proposed Site
Elevations:
Chalk Farm Road
Castlehaven Road**

Scale
1:500


Paper Size
@A1

Date
30.09.11

Project No. 0180	Draw No. P2101	Rev No. A
----------------------------	--------------------------	---------------------

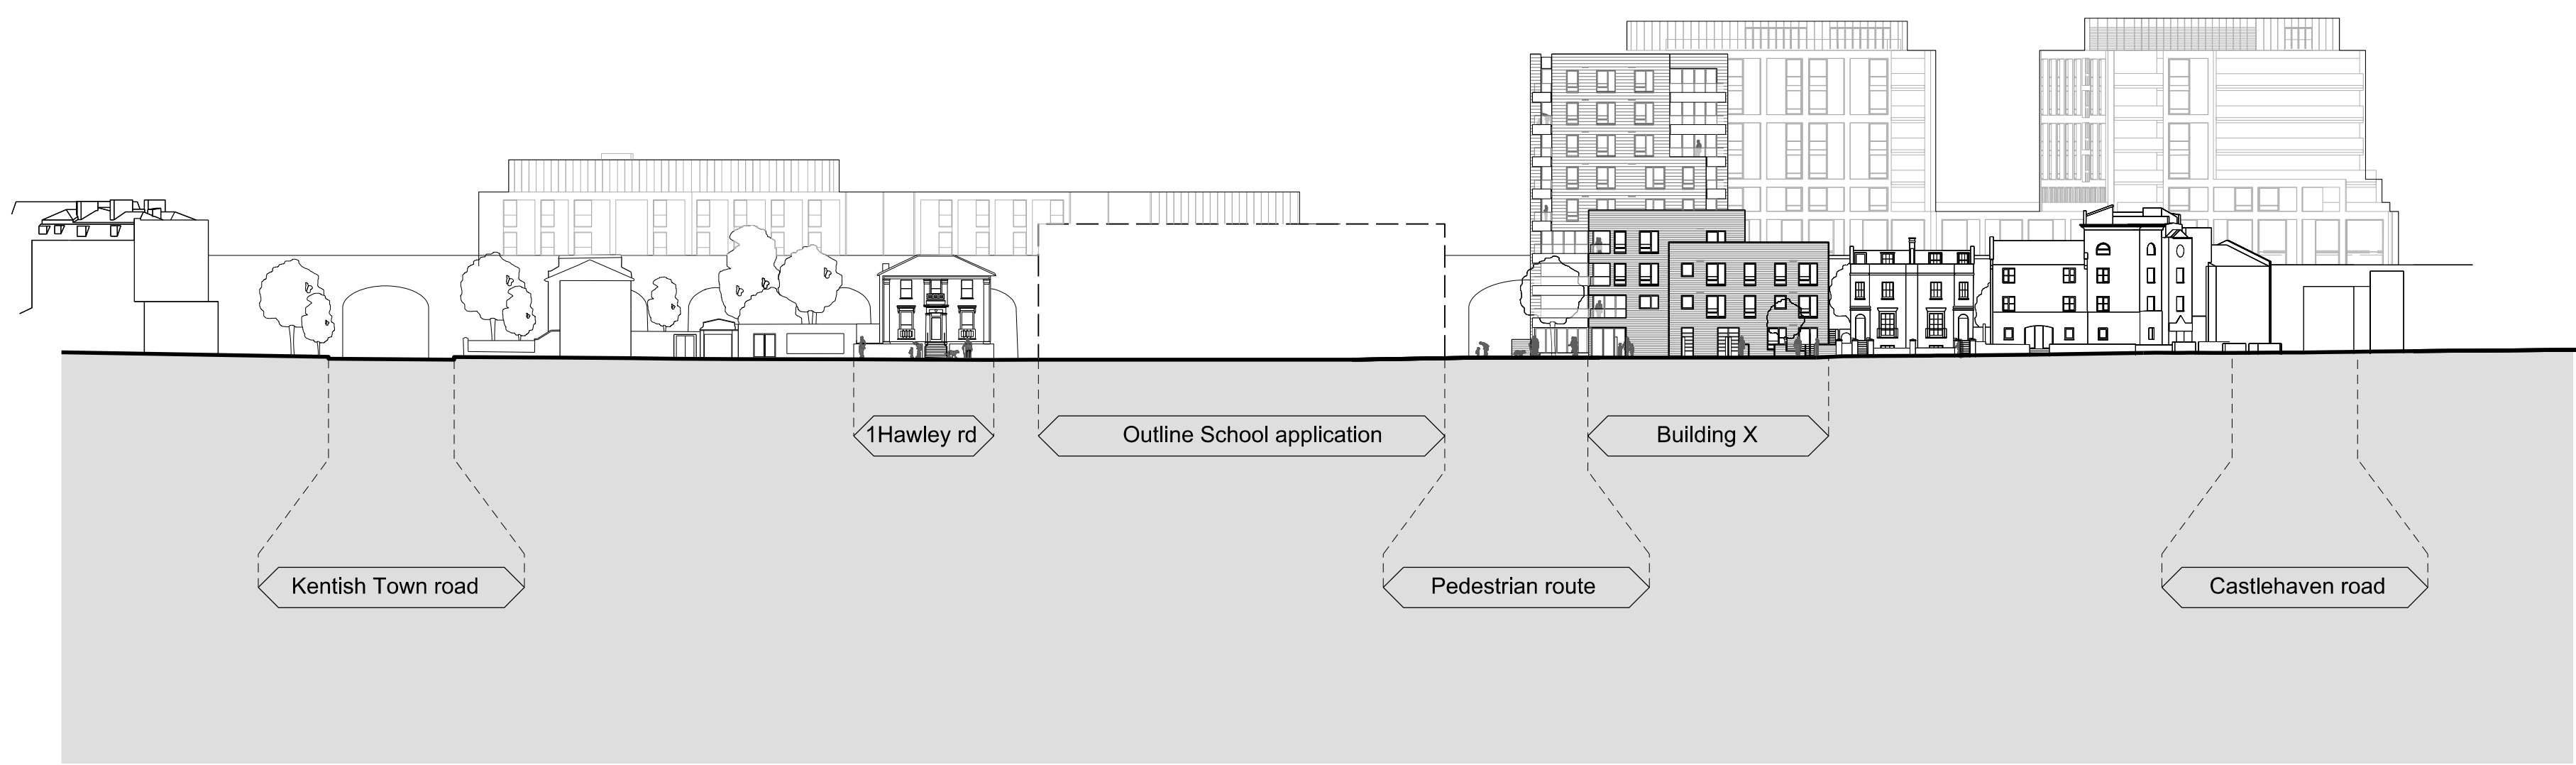

Hawley Road Elevation

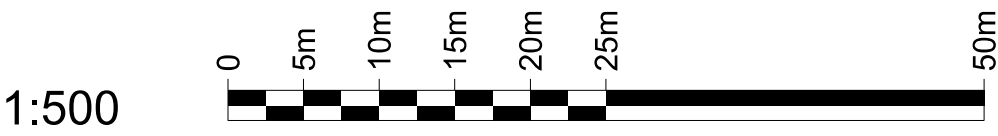

- General Notes
1. Dimensions are in millimetres unless stated otherwise.
 2. Levels are in metres AOD unless stated otherwise.
 3. Dimensions govern. Do not scale off drawing.
 4. All dimensions to be verified on site before proceeding.
 5. All discrepancies to be notified in writing to make architects.
- © make ltd. 2006

Rev	Date	Reason For Issue	Chk
A	12/12	Planning	


make

55-65 Whitfield Street
London W1T 4HE
tel +44 (0)20 7636 5151
fax +44 (0)20 7636 5252
info@makearchitects.com
www.makearchitects.com

**ALLFORD
HALL
MONAGHAN
MORRIS**

ARCHITECTS Ltd
2ND FLOOR, BLOCK C, 5-23 OLD STREET
LONDON EC1V 9HL
TEL 020 7251 5261 FAX 020 7251 5123
WEB WWW.AHMM.CO.UK

Client
**Stanley Sidings
Limited**

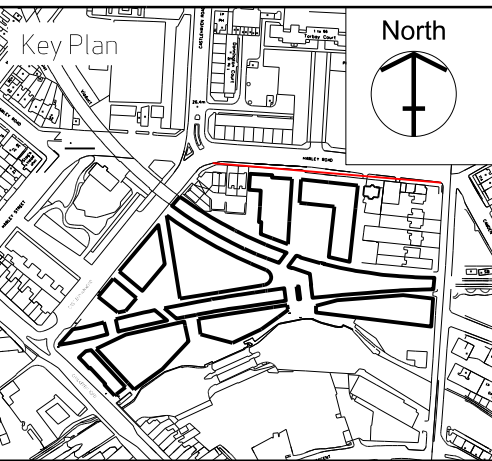

Project
Camden Lock Village


Drawing Title
**Site Elevations
Hawley Road**

Scale
1:500


Paper Size
@A1

Date
30.09.11


Project No. 0180	Draw No. P2102	Rev. No. A
----------------------------	--------------------------	----------------------

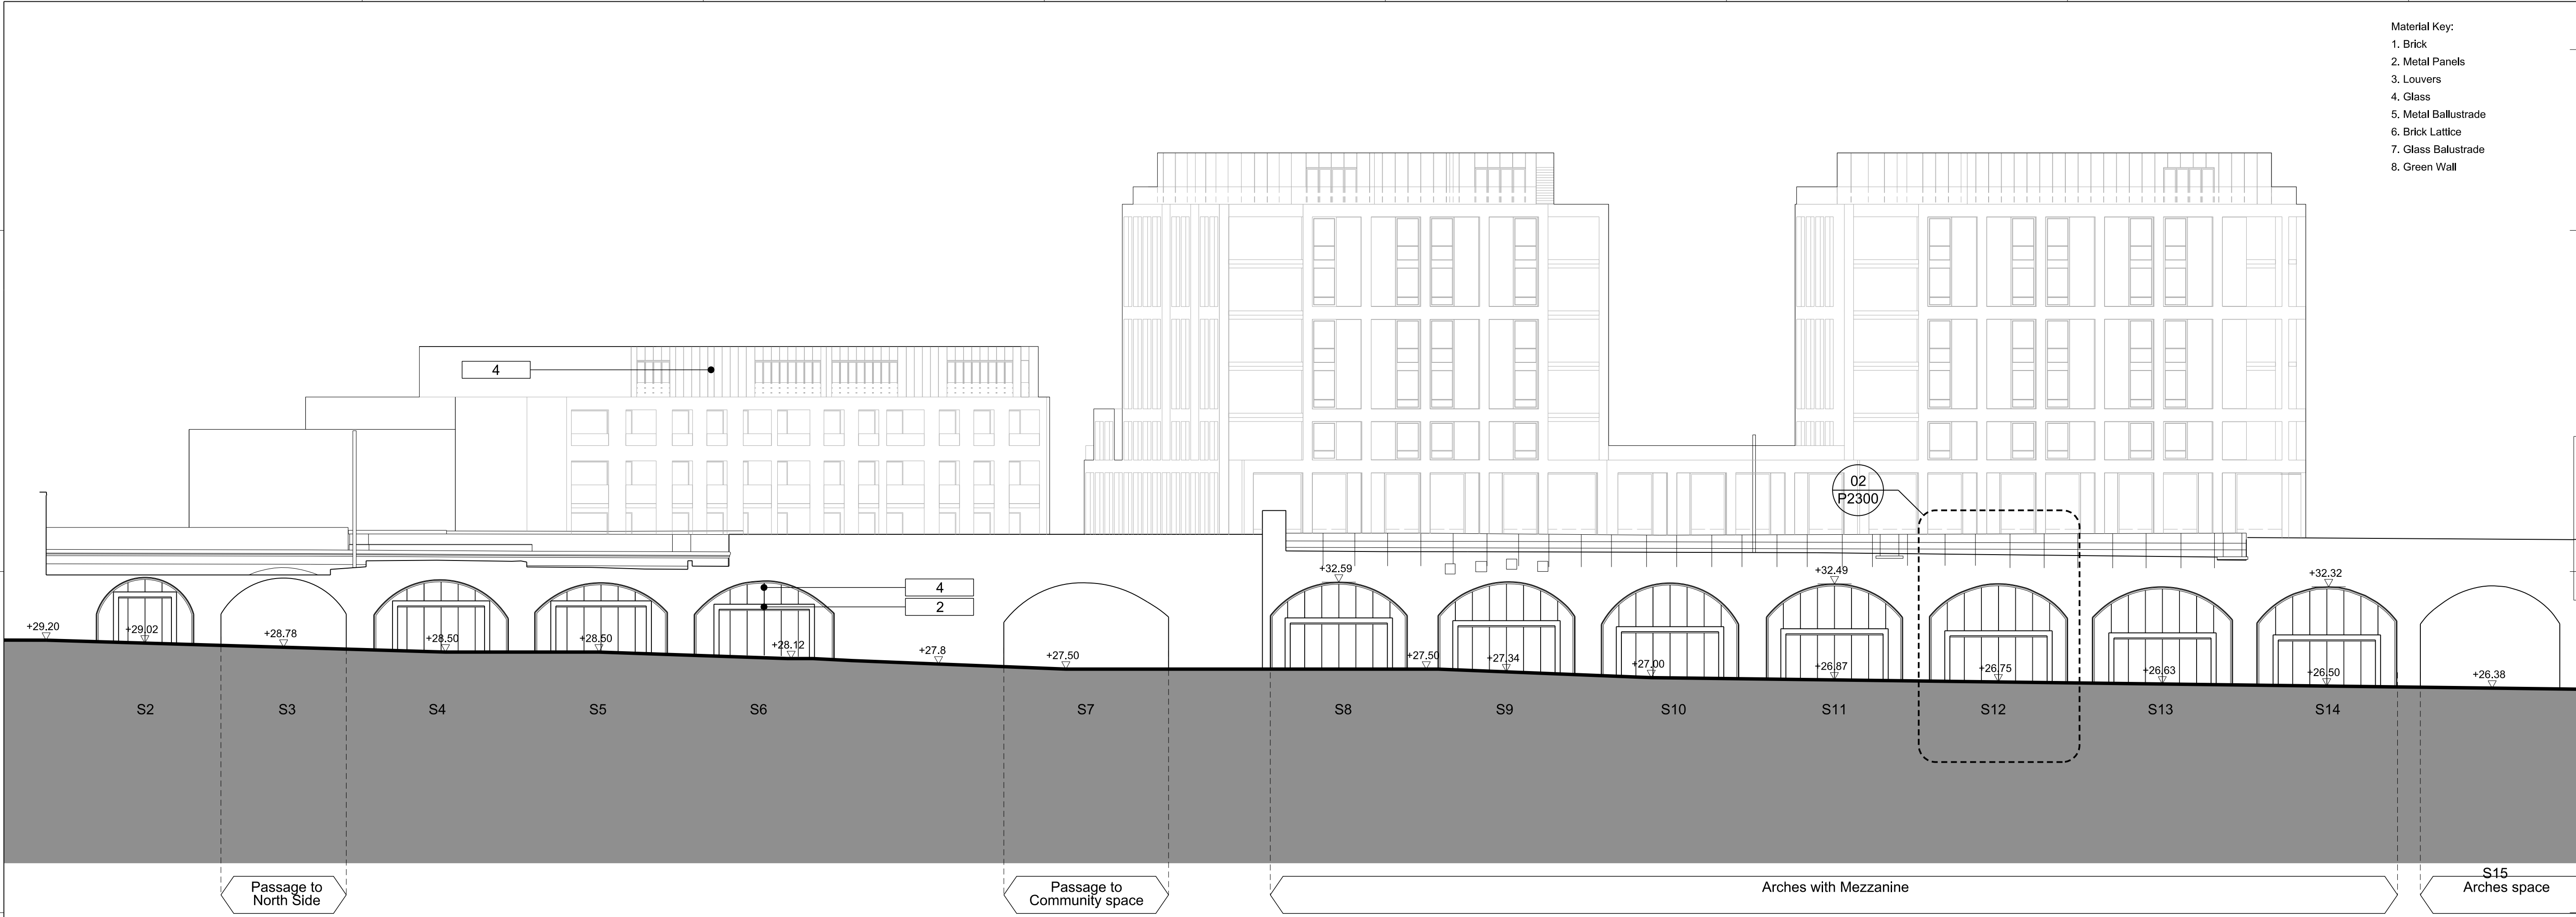

South Viaduct_South Elevation
(West side)

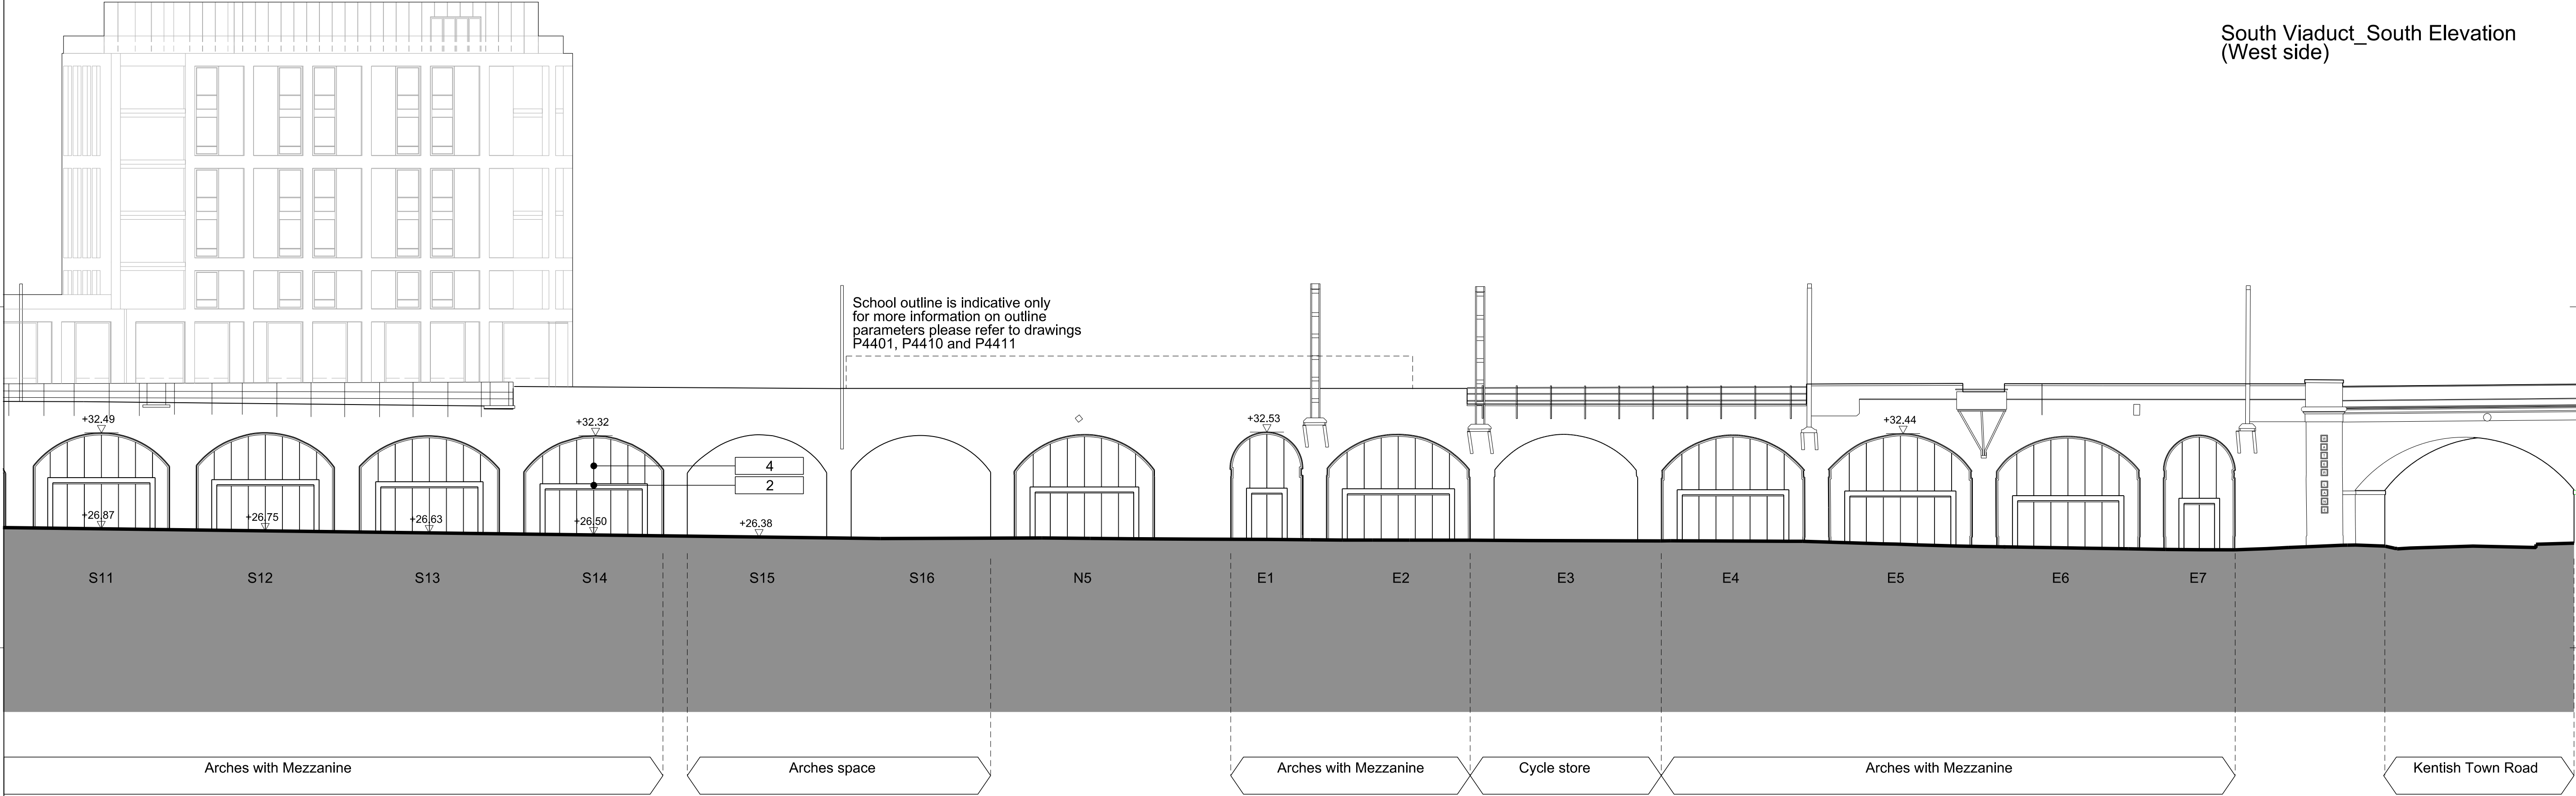

South Viaduct_South Elevation (East side)

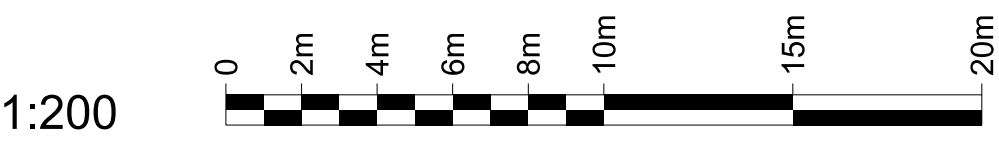

General Notes

1. Dimensions are in millimetres unless stated otherwise.
2. Levels are in metres AOD unless stated otherwise.
3. Dimensions govern. Do not scale off drawing.
4. All dimensions to be verified on site before proceeding.
5. All discrepancies to be notified in writing to make architects.

© make Ltd. 2006

Rev	Date	Reason For Issue	Chk
A	12/12	Planning	

make

55-65 Whitfield Street
London W1T 4HE
tel +44 (0) 20 7636 5151
fax +44 (0) 20 7636 5252
info@makearchitects.com
www.makearchitects.com

Client
Stanley Sidings Limited


Key Plan

North


Project
Camden Lock Village

Drawing Title
**Proposed Site Elevations:
Viaduct elevations**

Scale 1:200	Paper Size @A1	Date 30.09.11
Project No. 0180	Draw No. P2103	Rev. No. A

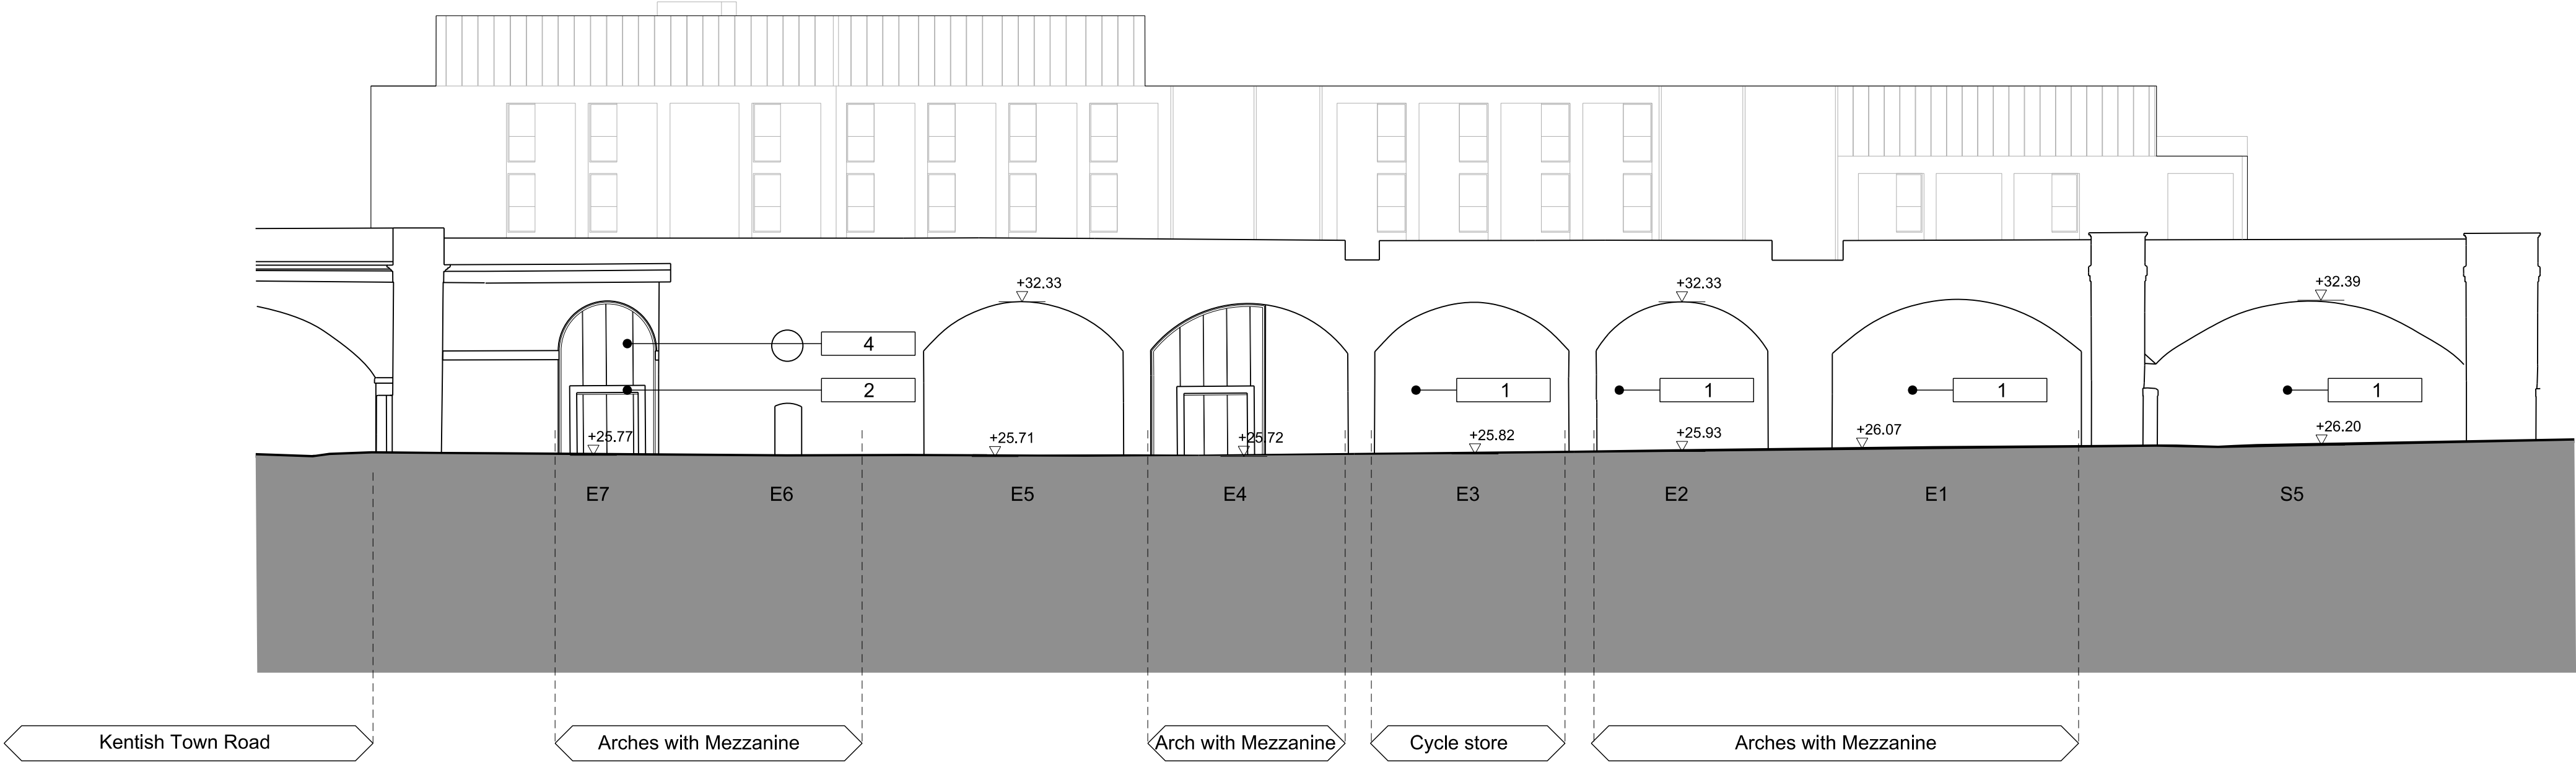

North Viaduct North Elevation

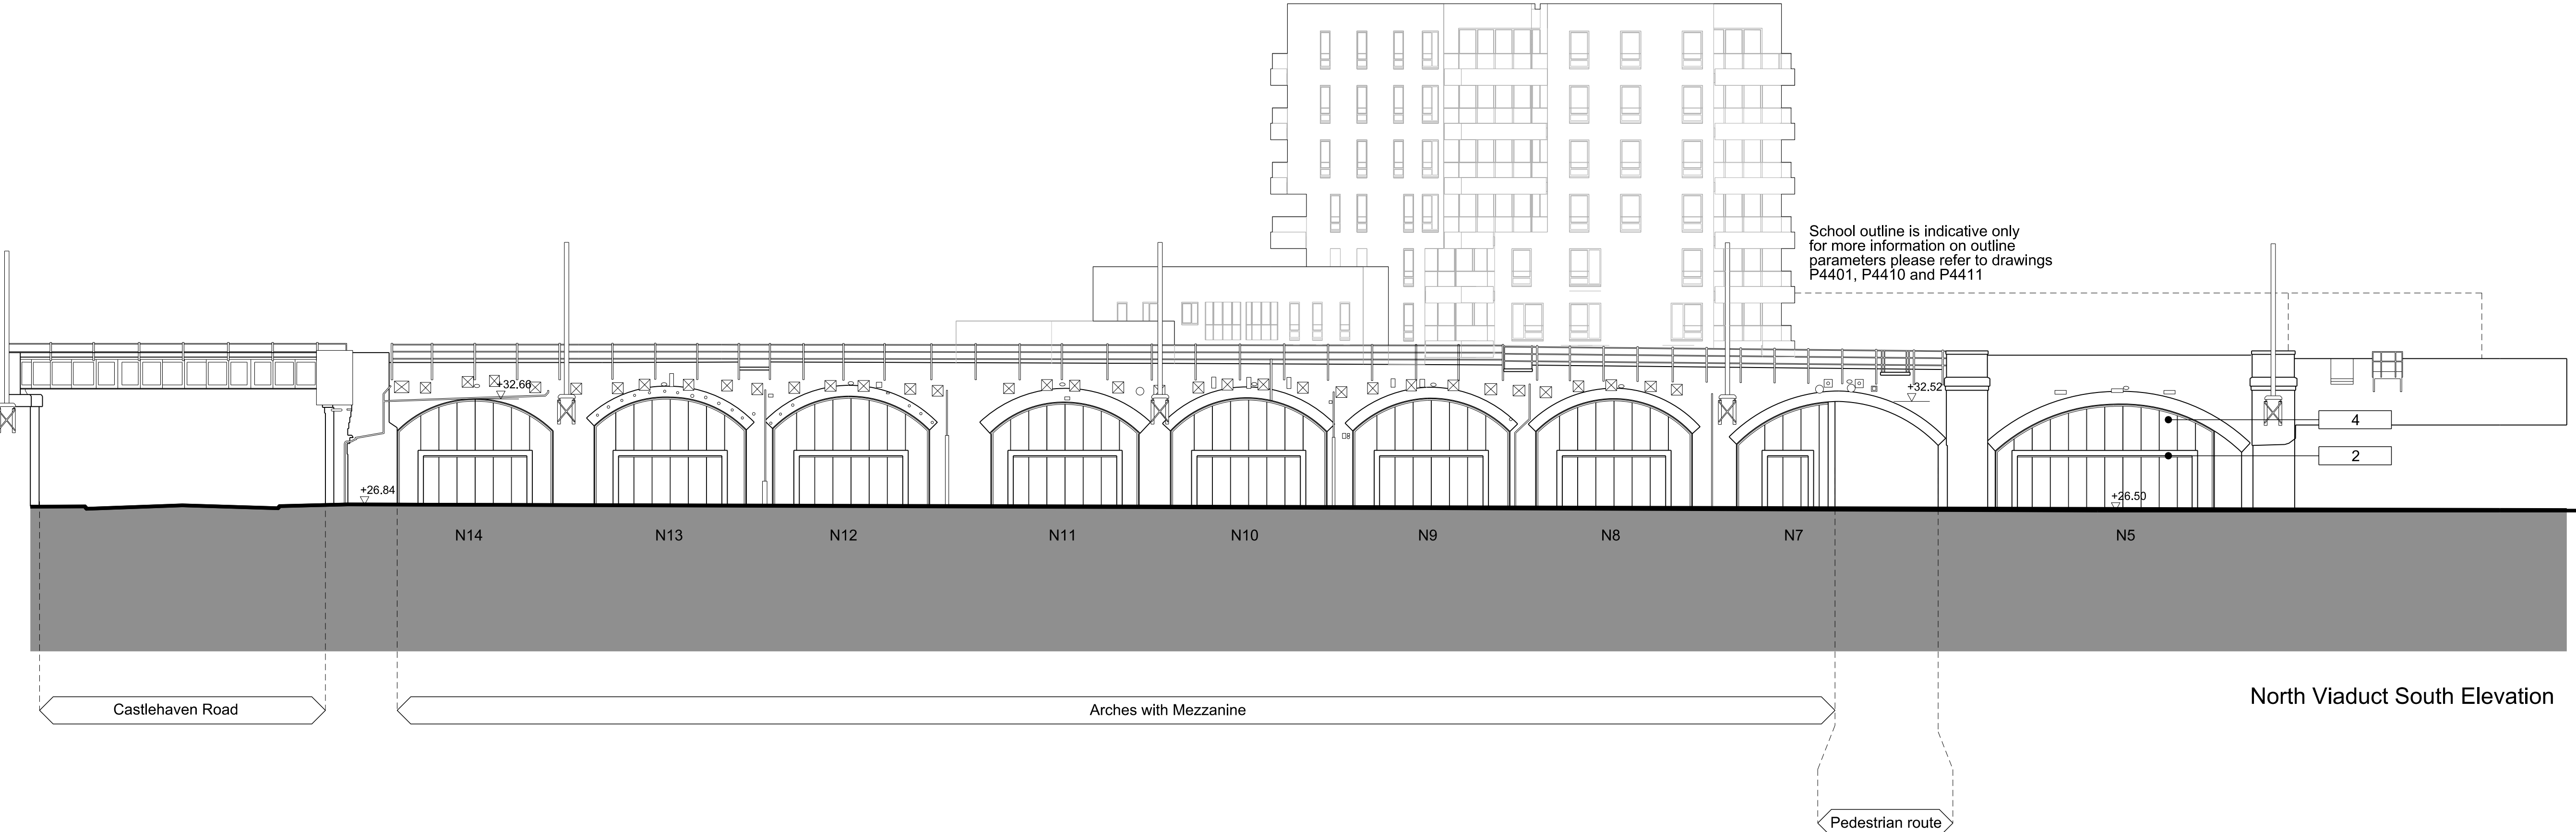

North Viaduct South Elevation



- Material Key:
- 1. Brick
 - 2. Metal Panels
 - 3. Louvers
 - 4. Glass
 - 5. Metal Ballustrade
 - 6. Brick Lattice
 - 7. Glass Balustrade
 - 8. Green Wall


- General Notes
1. Dimensions are in millimetres unless stated otherwise.
 2. Levels are in metres AOD unless stated otherwise.
 3. Dimensions govern. Do not scale off drawing.
 4. All dimensions to be verified on site before proceeding.
 5. All discrepancies to be notified in writing to make architects.
- © make Ltd. 2006

Rev	Date	Reason For Issue	Chk
A	12/12	Planning	

make

55-65 Whitfield Street
London W1T 4HE
tel +44 (0) 20 7636 5151
fax +44 (0) 20 7636 5252
info@makearchitects.com
www.makearchitects.com

Client
Stanley Sidings Limited

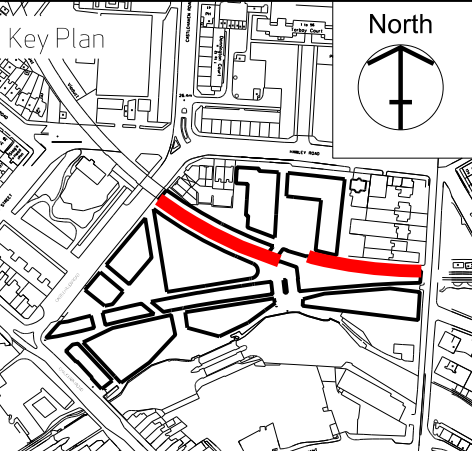

Project
Camden Lock Village

Drawing Title
**Site Elevations
Viaduct Elevations**

Scale 1:200 Paper Size @A1 Date 30.09.11

Project No. 0180	Draw No. P2104	Rev. No. A
----------------------------	--------------------------	----------------------

General Notes

1. Dimensions are in millimetres unless stated otherwise.
2. Levels are in metres AOD unless stated otherwise.
3. Dimensions govern.
Do not scale off drawing.
4. All dimensions to be verified on site before proceeding.
5. All discrepancies to be notified in writing to make architects.

© make ltd. 2006



55-65 Whitfield Street
London W1T 4HE
tel +44 (0) 20 7636 5151
fax +44 (0) 20 7636 5252
info@makearchitects.com
www.makearchitects.com

A key plan map showing the location of the proposed development area. The map includes a North arrow pointing upwards. A red arrow points to a specific area on the map, which is outlined in red. The map shows various streets and buildings, with the proposed development area highlighted in red.


Drawing Title

**Proposed Site
Elevations:
Viaduct elevations**

Project No.	Draw No.	Rev. No.
0180	P2105	A

1:200



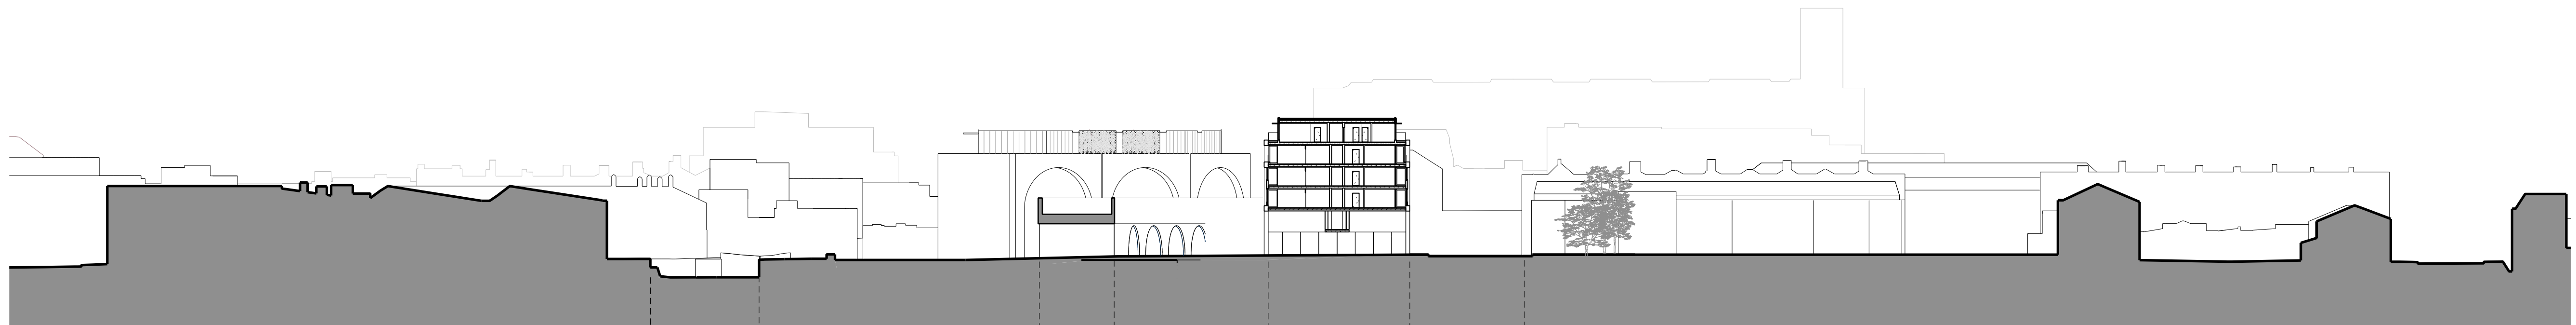

Section AA'



Section BB'


- General Notes
1. Dimensions are in millimetres unless stated otherwise.
 2. Levels are in metres AOD unless stated otherwise.
 3. Dimensions govern. Do not scale off drawing.
 4. All dimensions to be verified on site before proceeding.
 5. All discrepancies to be notified in writing to make architects.
- © make ltd. 2006

Rev	Date	Reason For Issue	Chk
A	12/12	Planning	

make
55-65 Whitfield Street
London W1T 4HE
tel +44 (0)20 7636 5151
fax +44 (0)20 7636 5252
info@makearchitects.com
www.makearchitects.com

**ALLFORD
HALL
MONAGHAN
MORRIS**
ARCHITECTS Ltd
2ND FLOOR, BLOCK C, 5-23 OLD STREET
LONDON EC1V 9HL
TEL 020 7251 5261 FAX 020 7251 5123
WEB WWW.AHMM.CO.UK

Client
**Stanley Sidings
Limited**

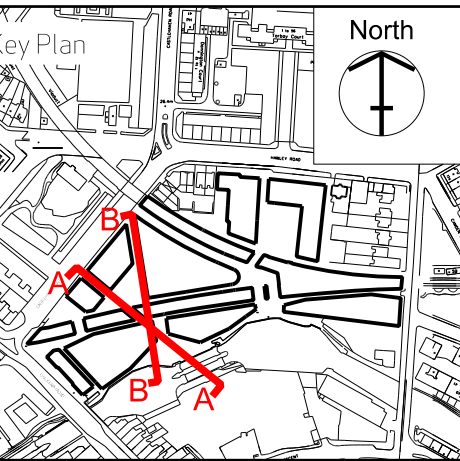

Project
Camden Lock Village

Drawing Title
**Proposed Site Sections
Section AA
Section BB**

Scale 1:500	Paper Size @A1	Date 30.09.11
-----------------------	--------------------------	-------------------------

Project No. 0180	Draw No. P2200	Rev. No. A
----------------------------	--------------------------	----------------------

- General Notes
1. Dimensions are in millimetres unless stated otherwise.
 2. Levels are in metres AOD unless stated otherwise.
 3. Dimensions govern.
Do not scale off drawing.
 4. All dimensions to be verified on site before proceeding.
 5. All discrepancies to be notified in writing to make architects.
- © make Ltd. 2006

A	12/12	Planning	
Rev	Date	Reason For Issue	Chk

make


55-65 Whitfield Street
London W1T 4HE
tel +44 (0) 20 7636 5151
fax +44 (0) 20 7636 5252
info@makearchitects.com
www.makearchitects.com

**ALLFORD
HALL
MONAGHAN
MORRIS**

ARCHITECTS Ltd
2ND FLOOR, BLOCK C, 5-23 OLD STREET
LONDON EC1V 9HL
TEL 020 7251 5261 FAX 020 7251 5123
WEB WWW.AHMM.CO.UK

Client	
--------	--

Stanley Sidings
Limited

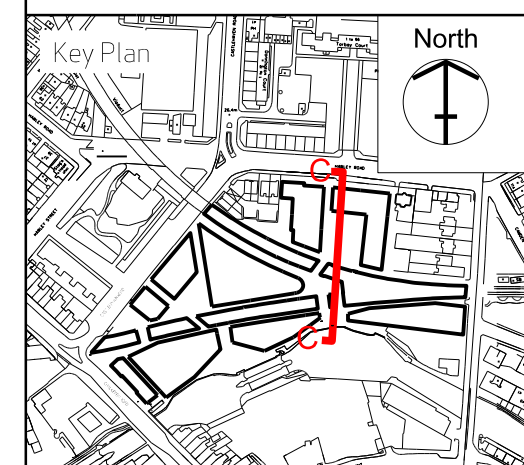
Project
Camden Lock Village

Drawing Title

Proposed Site Sections
Section CC

Scale	Paper Size	Date
1:500	@A1	30.09.11

Project No. 0180	Draw No. P2201	Rev. No. A
----------------------------	--------------------------	----------------------

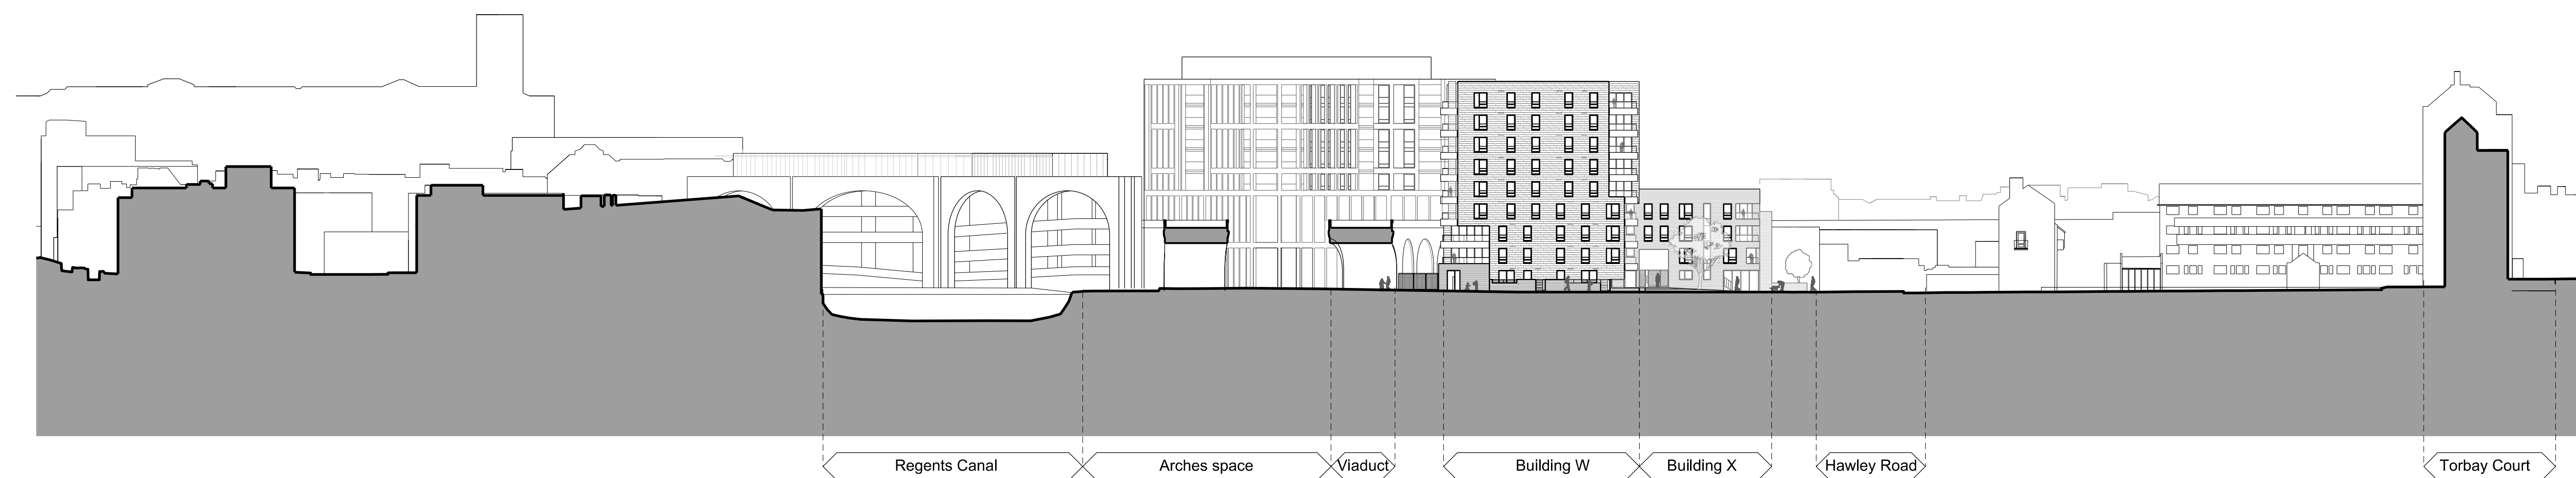

General Notes

1. Dimensions are in millimetres unless stated otherwise.
2. Levels are in metres AOD unless stated otherwise.
3. Dimensions govern.
Do not scale off drawing.
4. All dimensions to be verified on site before proceeding.
5. All discrepancies to be notified in writing to make architects.

© make ltd. 2006

[illegible]

A	12/11	Planning	
Rev	Date	Reason For Issue	Ch

make


55-65 Whitfield Street
London W1T 4HE

tel +44 (0) 20 7636 5151
fax +44 (0) 20 7636 5252

info@makearchitects.com
www.makearchitects.com

Client

Stanley Sidings
Limited

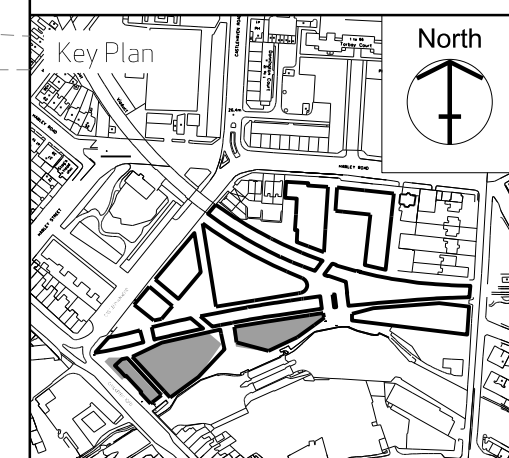

Project

Camden Lock Village

Drawing Title

Area A
Level -01

Scale	Paper Size	Date
1:200	@A1	30.09.1

Project No.	Draw No.	Rev. No.
0180	P2999	A



1:200

General Notes

1. Dimensions are in millimetres unless stated otherwise.
2. Levels are in metres AOD unless stated otherwise.
3. Dimensions govern.
Do not scale off drawing.
4. All dimensions to be verified on site before proceeding.
5. All discrepancies to be notified in writing to make architects.

© make ltd. 2006

[illegible]


A	12/11	Planning	
Rev	Date	Reason For Issue	Cl

make

55-65 Whitfield Street
London W1T 4HE

tel +44 (0) 20 7636 5151
fax +44 (0) 20 7636 5252
info@makearchitects.com
www.makearchitects.com

Client
**Stanley Sidings
Limited**

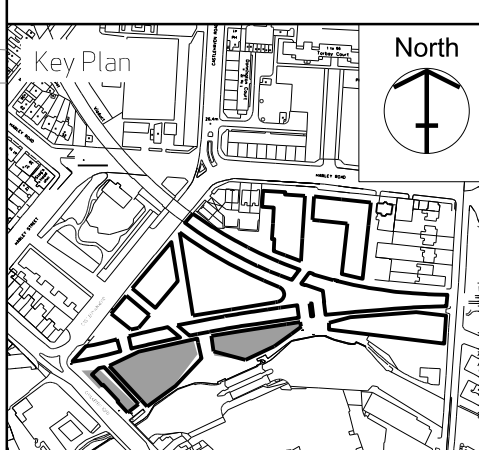

Project
Camden Lock Village


Drawing Title


Area A

Level 00

Scale	Paper Size	Date
1:200	@A1	30.09.1

Project No.	Draw No.	Rev. No.
0180	P3000	A

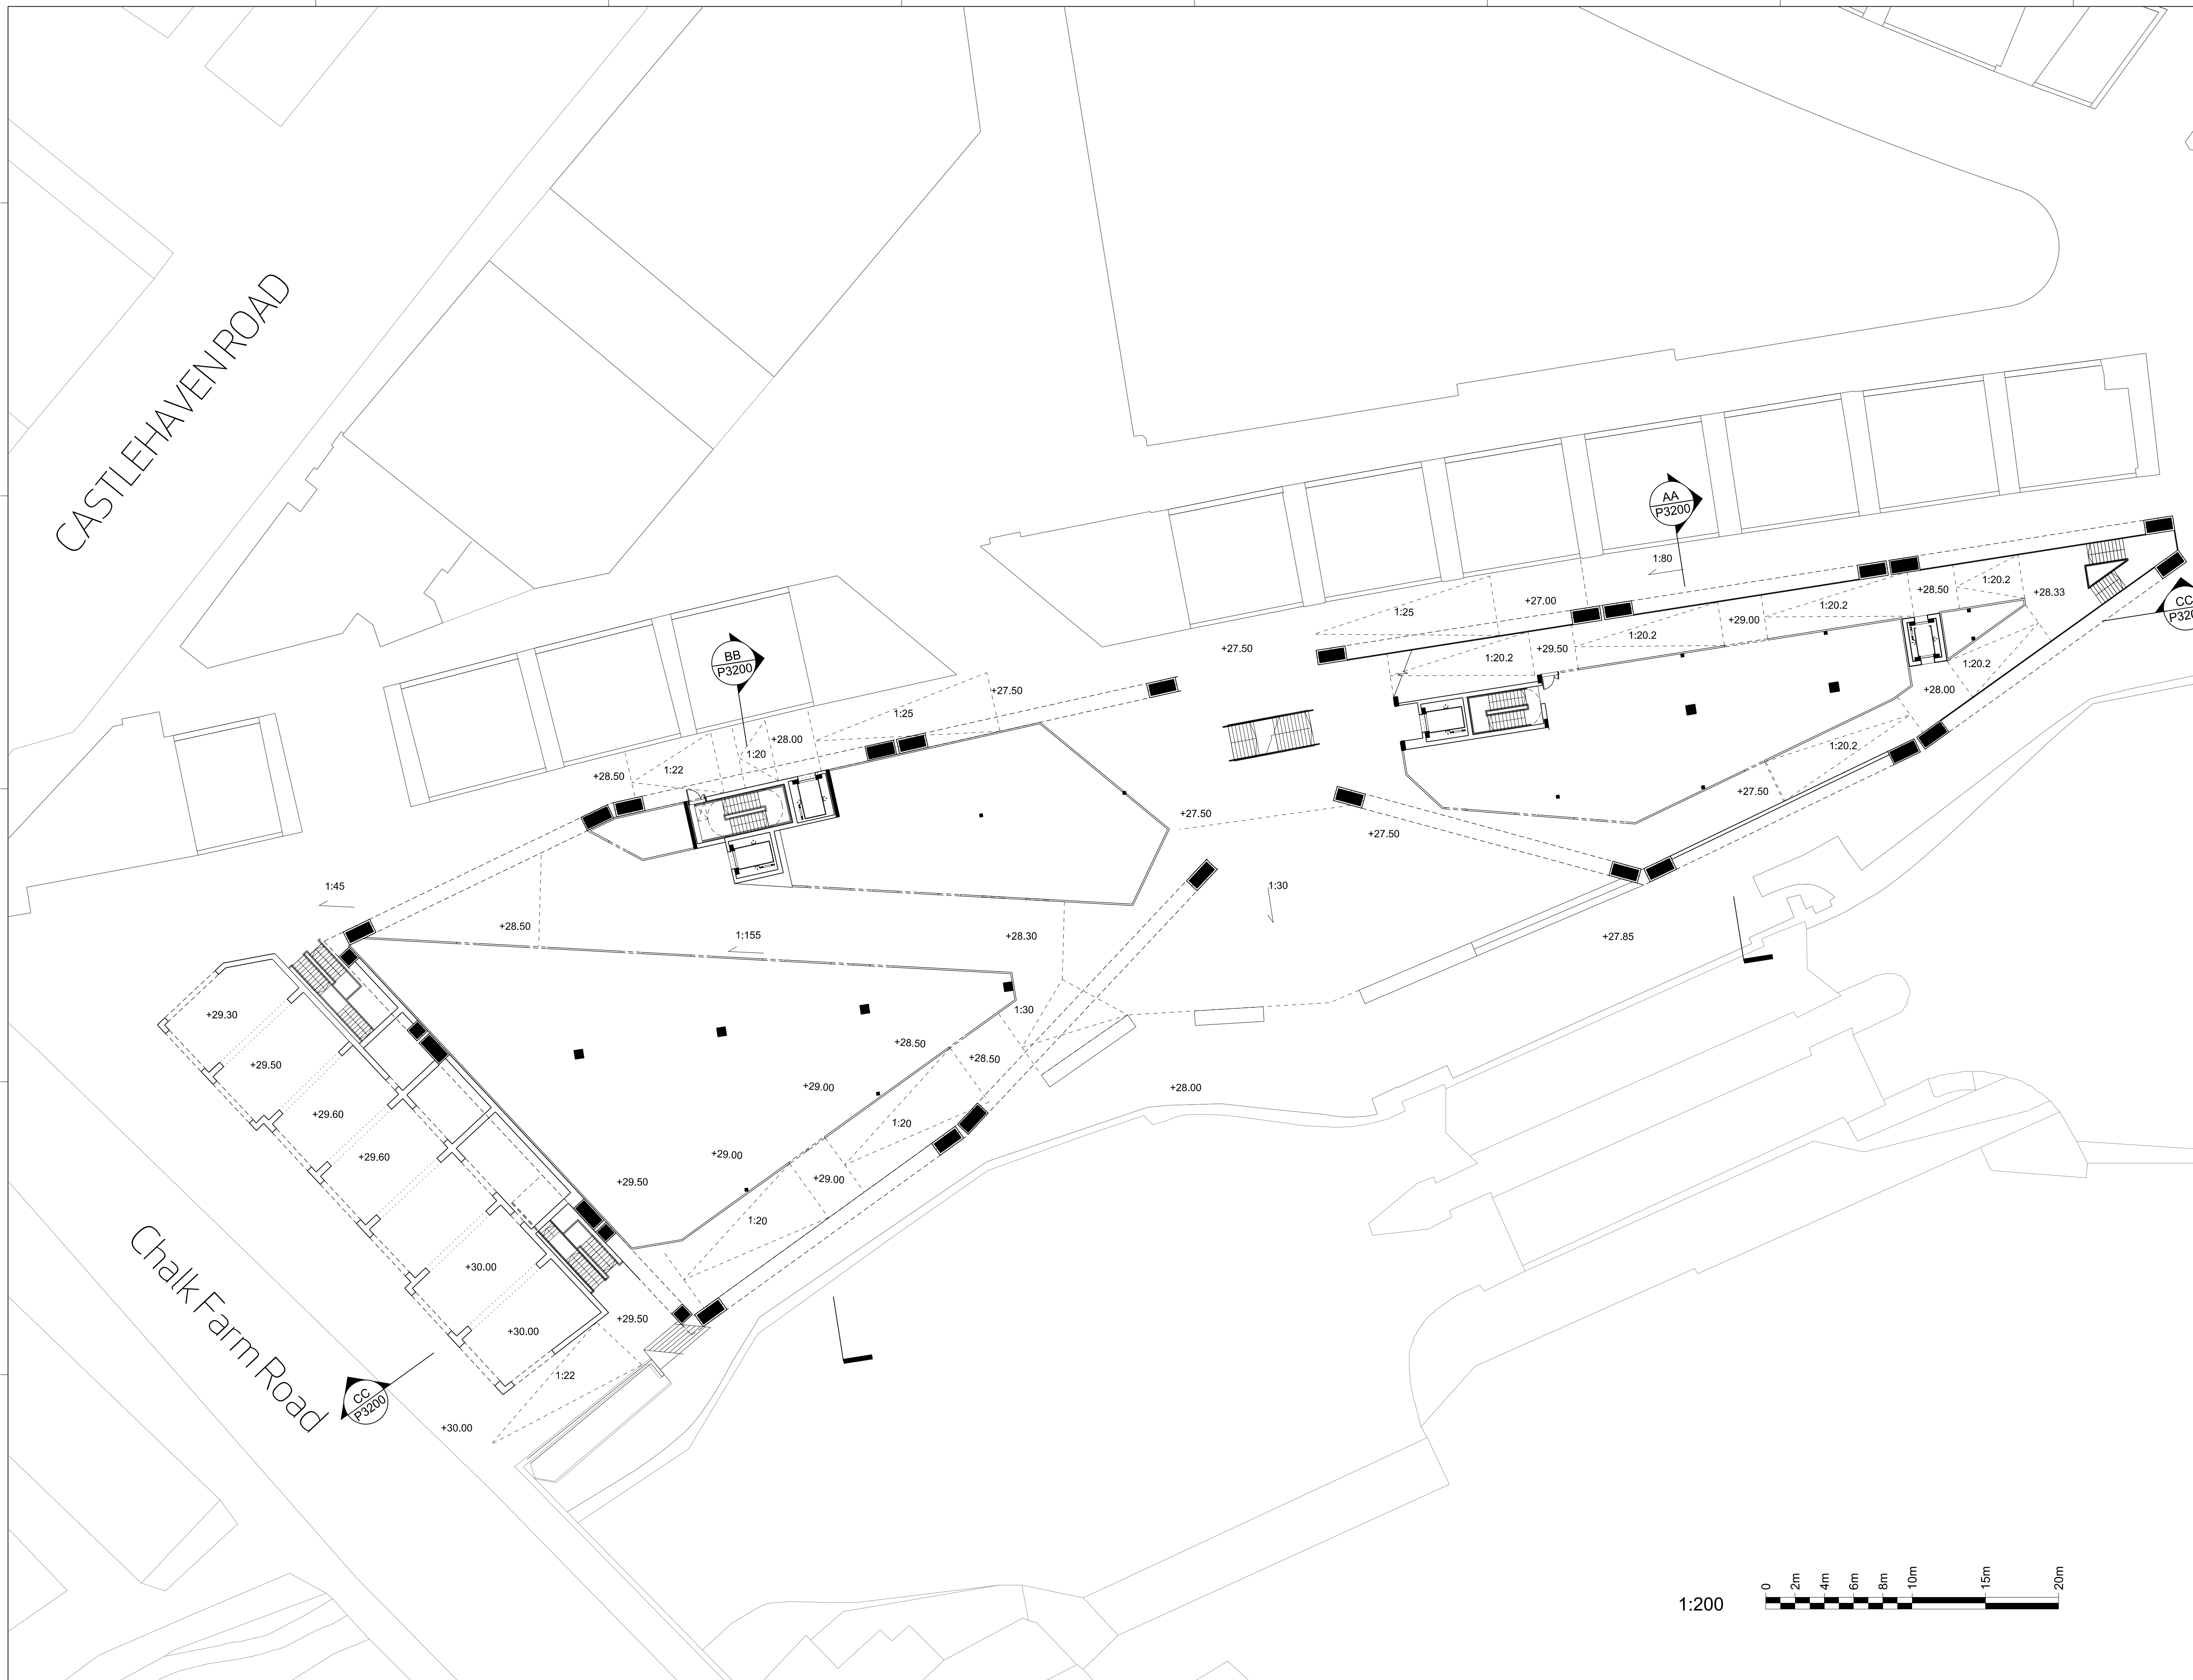

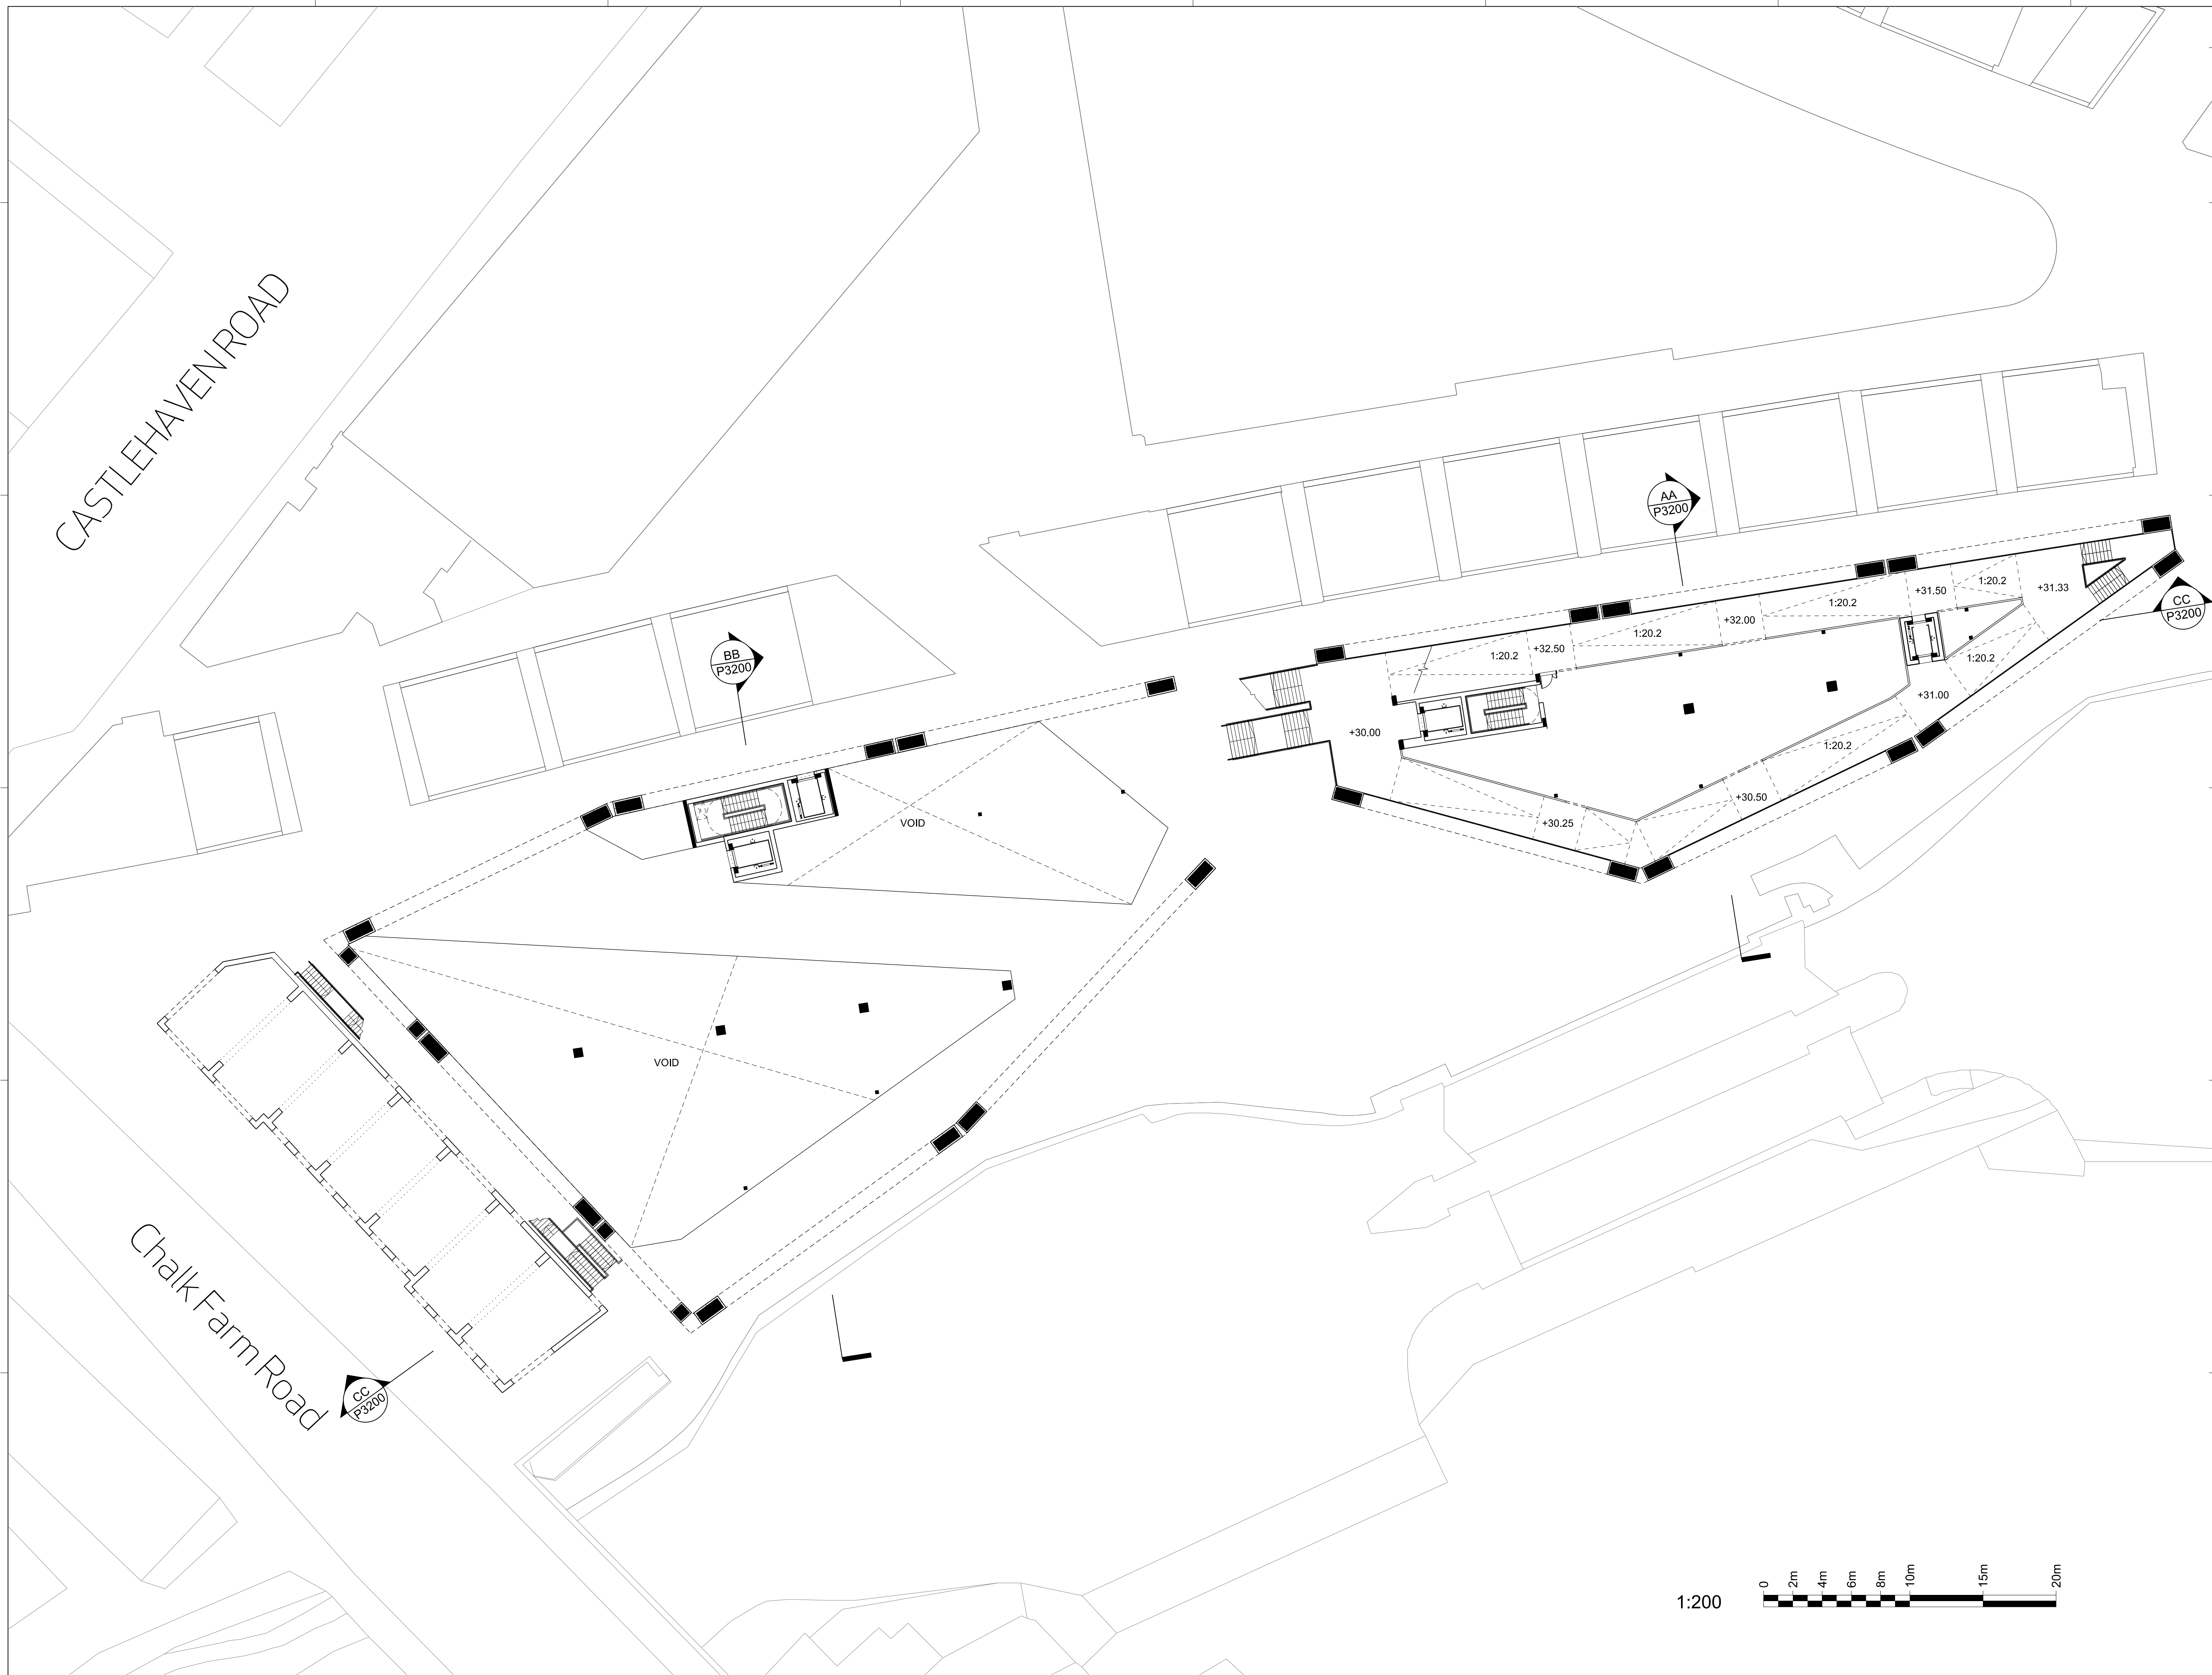

General Notes

1. Dimensions are in millimetres unless stated otherwise.
2. Levels are in metres AOD unless stated otherwise.
3. Dimensions govern.
Do not scale off drawing.
4. All dimensions to be verified on site before proceeding.
5. All discrepancies to be notified in writing to make architects.

© Make Itd. 2006

Architectural site plan for Area A, Level 03. The plan shows a large building footprint with various internal divisions and external walls. Key features include:

- Roads:** Castlehaven Road (top left), Chalk Farm Road (bottom left).
- Section Markers:** AA P3200, BB P3200, CC P3200.
- Levels:** +36.50, +35.50, +34.83, +34.50, +34.00, +36.00, +35.00.
- Scale:** 1:200.
- Scale Bar:** 0, 2m, 4m, 6m, 8m, 10m, 15m, 20m.

General Notes:

- Dimensions are in millimetres unless stated otherwise.
- Levels are in metres AOD unless stated otherwise.
- Dimensions govern. Do not scale off drawing.
- All dimensions to be verified on site before proceeding.
- All discrepancies to be notified in writing to make architects.

make

55-65 Whitfield Street
London W1T 4HE
tel +44 (0) 20 7636 5151
fax +44 (0) 20 7636 5252
info@makearchitects.com
www.makearchitects.com

Client
Stanley Sidings Limited

Project
Camden Lock Village

Drawing Title
**Area A
Level 03**

Scale
1:200

Paper Size
@A1

Date
30.09.11

Project No.
0180

Draw No.
P3003

Rev. No.
A

Architectural site plan for Area A, Level 03. The plan shows a large building footprint with various internal divisions and external walls. Key features include:

- Roads:** Castlehaven Road (top left), Chalk Farm Road (bottom left).
- Section Markers:** AA P3200, BB P3200, CC P3200.
- Levels:** +36.50, +35.50, +34.83, +34.50, +34.00, +36.00, +35.00.
- Scale:** 1:200.
- Scale Bar:** 0, 2m, 4m, 6m, 8m, 10m, 15m, 20m.

General Notes:

- Dimensions are in millimetres unless stated otherwise.
- Levels are in metres AOD unless stated otherwise.
- Dimensions govern. Do not scale off drawing.
- All dimensions to be verified on site before proceeding.
- All discrepancies to be notified in writing to make architects.

make

55-65 Whitfield Street
London W1T 4HE
tel +44 (0) 20 7636 5151
fax +44 (0) 20 7636 5252
info@makearchitects.com
www.makearchitects.com

Client
Stanley Sidings Limited

Project
Camden Lock Village

Drawing Title
**Area A
Level 03**

Scale
1:200

Paper Size
@A1

Date
30.09.11

Project No.
0180

Draw No.
P3003

Rev. No.
A

1. Dimensions are in millimetres unless stated otherwise.
2. Levels are in metres AOD unless stated otherwise.
3. Dimensions govern.
Do not scale off drawing.
4. All dimensions to be verified on site before proceeding.
5. All discrepancies to be notified in writing to make architects.

© make ltd. 2006

A	12/11	Planning	
Rev	Date	Reason For Issue	Chk


55-65 Whitfield Street
London W1T 4HE
tel +44 (0) 20 7636 5151
fax +44 (0) 20 7636 5252
info@makearchitects.com
www.makearchitects.com

Stanley Sidings
Limited



Area A
Level 03

Project No.	Draw No.	Rev. No.
0180	P3003	A

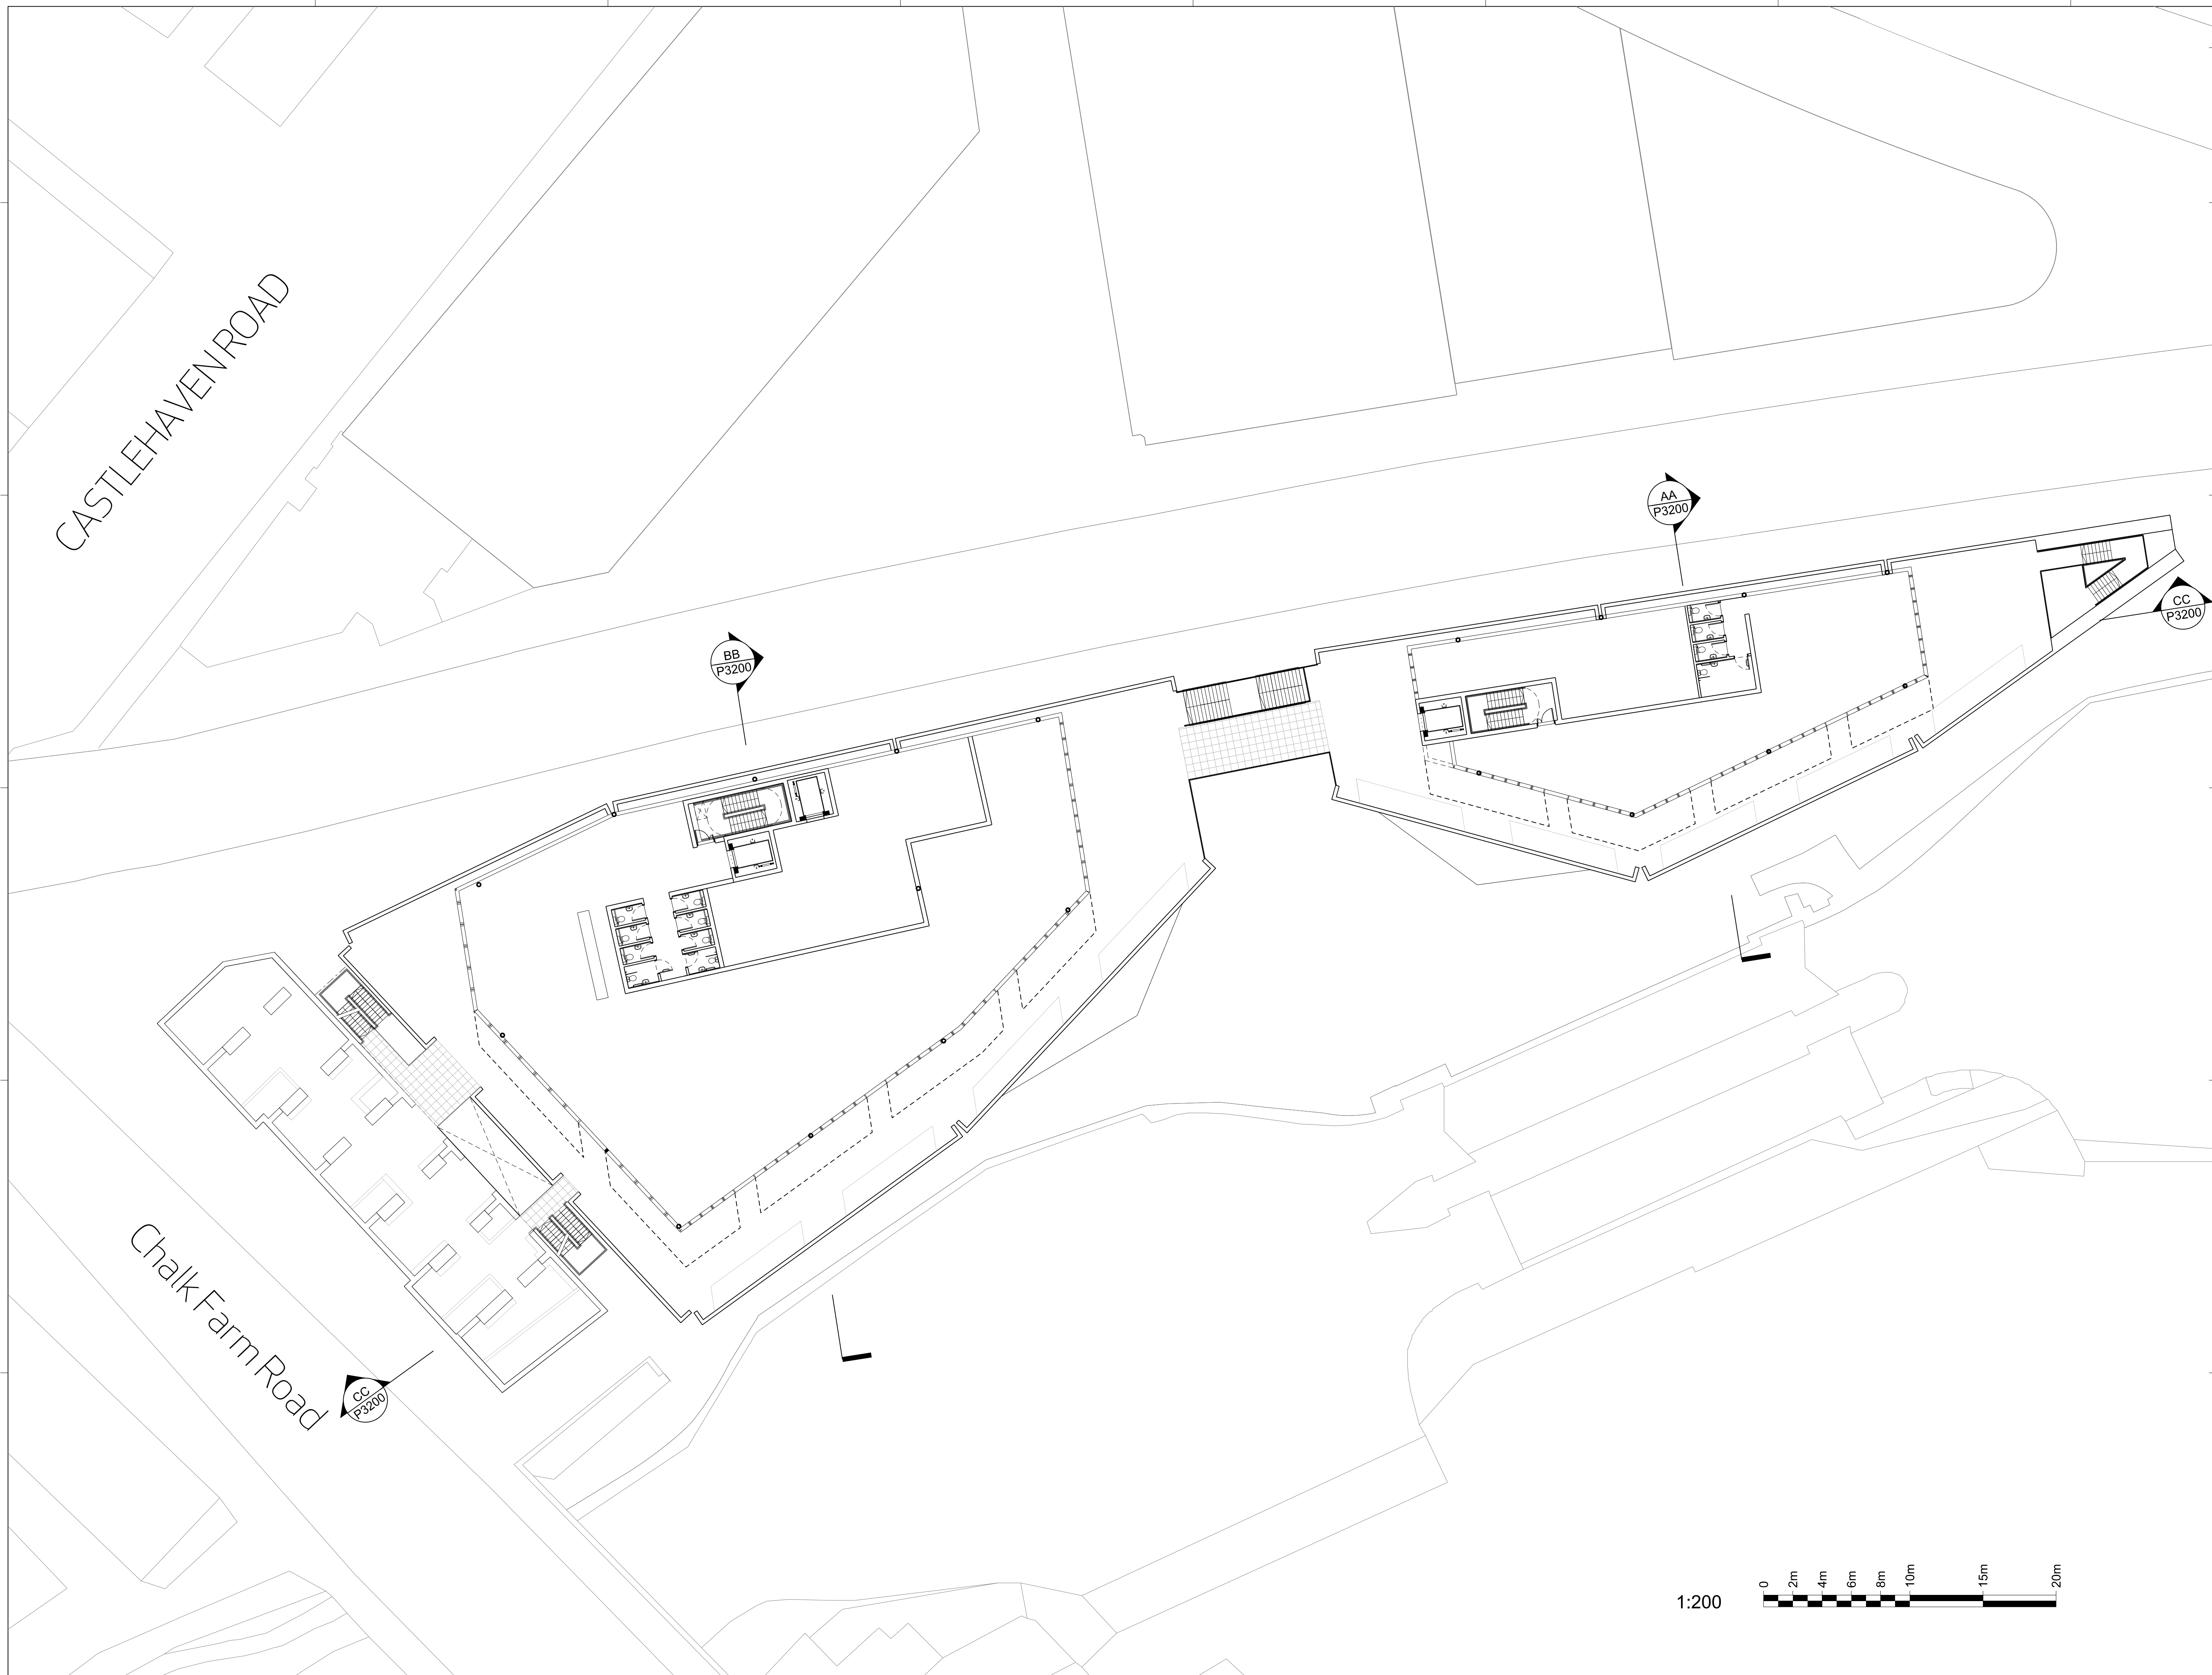

General Notes

1. Dimensions are in millimetres unless stated otherwise.
2. Levels are in metres AOD unless stated otherwise.
3. Dimensions govern.
Do not scale off drawing.
4. All dimensions to be verified on site before proceeding.
5. All discrepancies to be notified in writing to make architects.

Chalk Farm Road

© make ltd. 2006

A	12/11	Planning	
Rev	Date	Reason For Issue	Ch

55-65 Whitfield Street
London W1T 4HE
tel +44 (0) 20 7636 5151
fax +44 (0) 20 7636 5252
info@makearchitects.com
www.makearchitects.com

Stanley Sidings
Limited




Area A
Roof Plan


Project No.	Draw No.	Rev. No.
0180	P3005	A



1:200

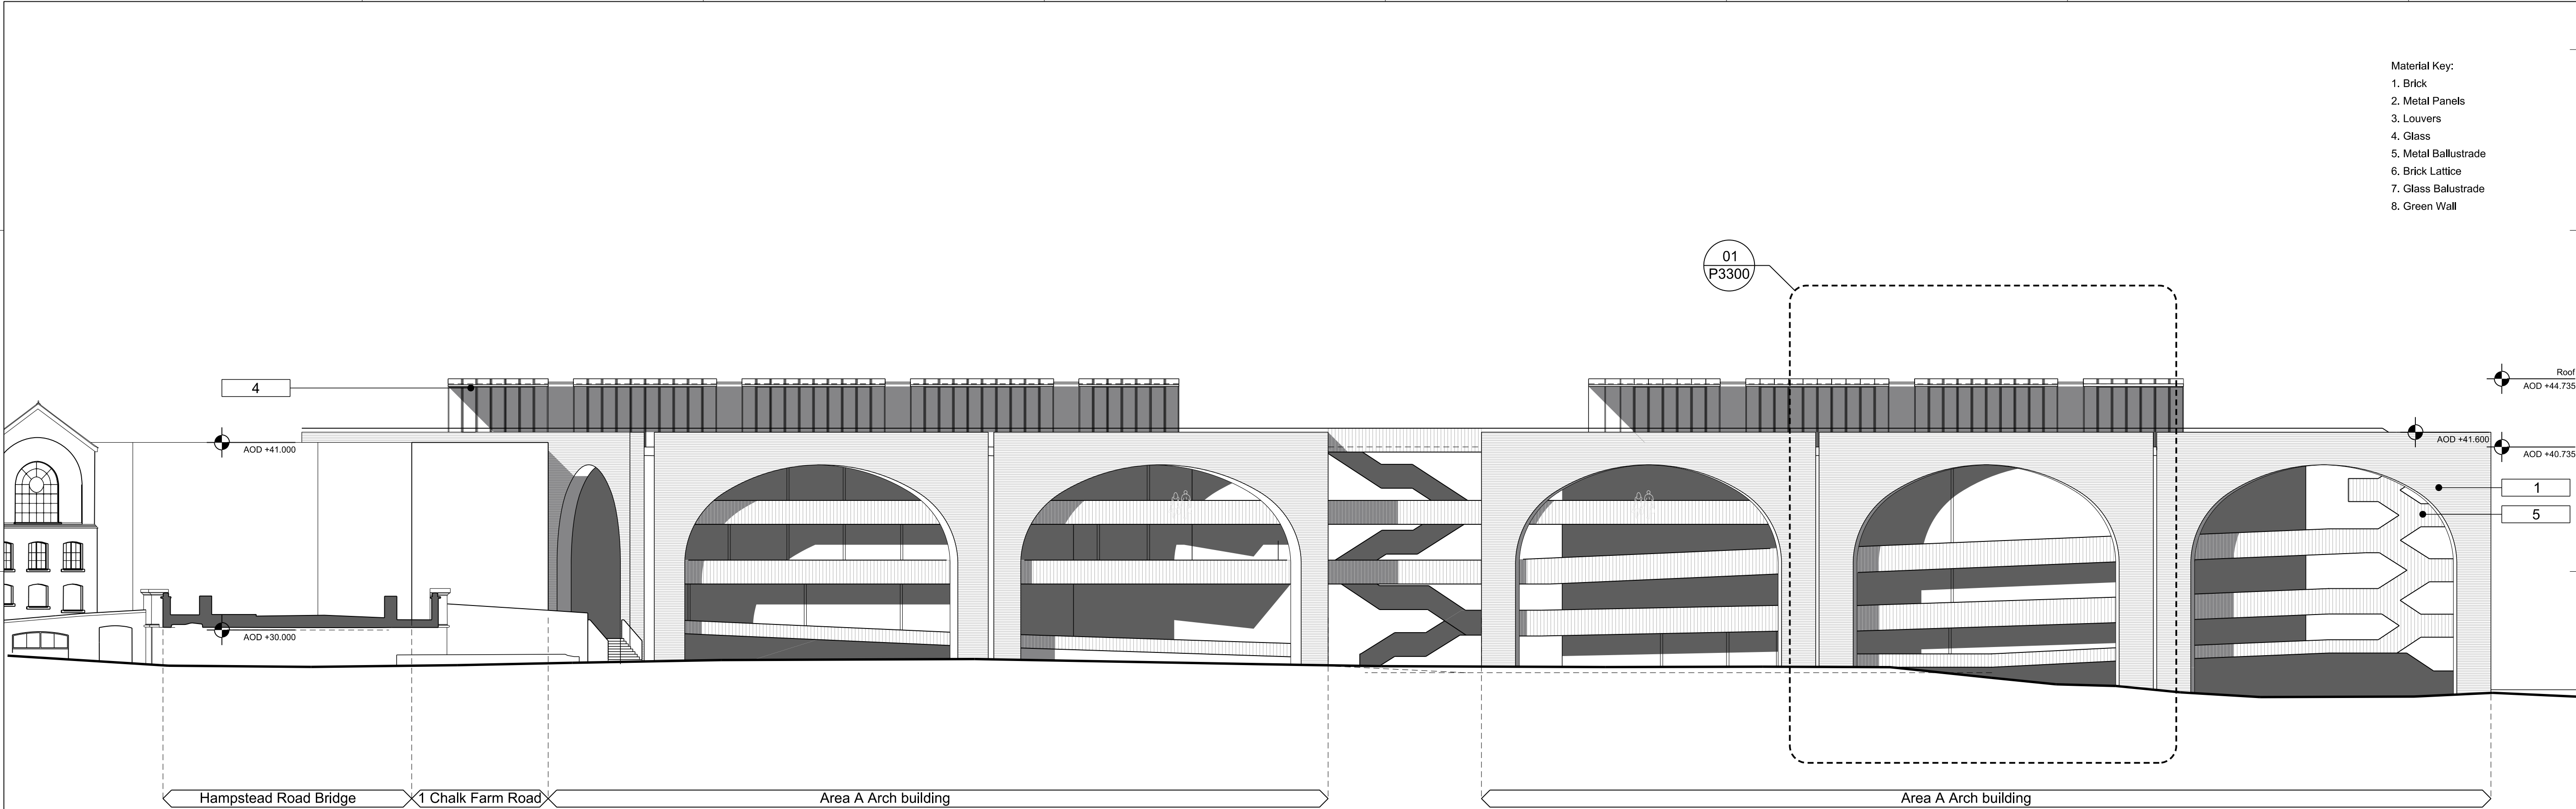

South Elevation
Regents Canal

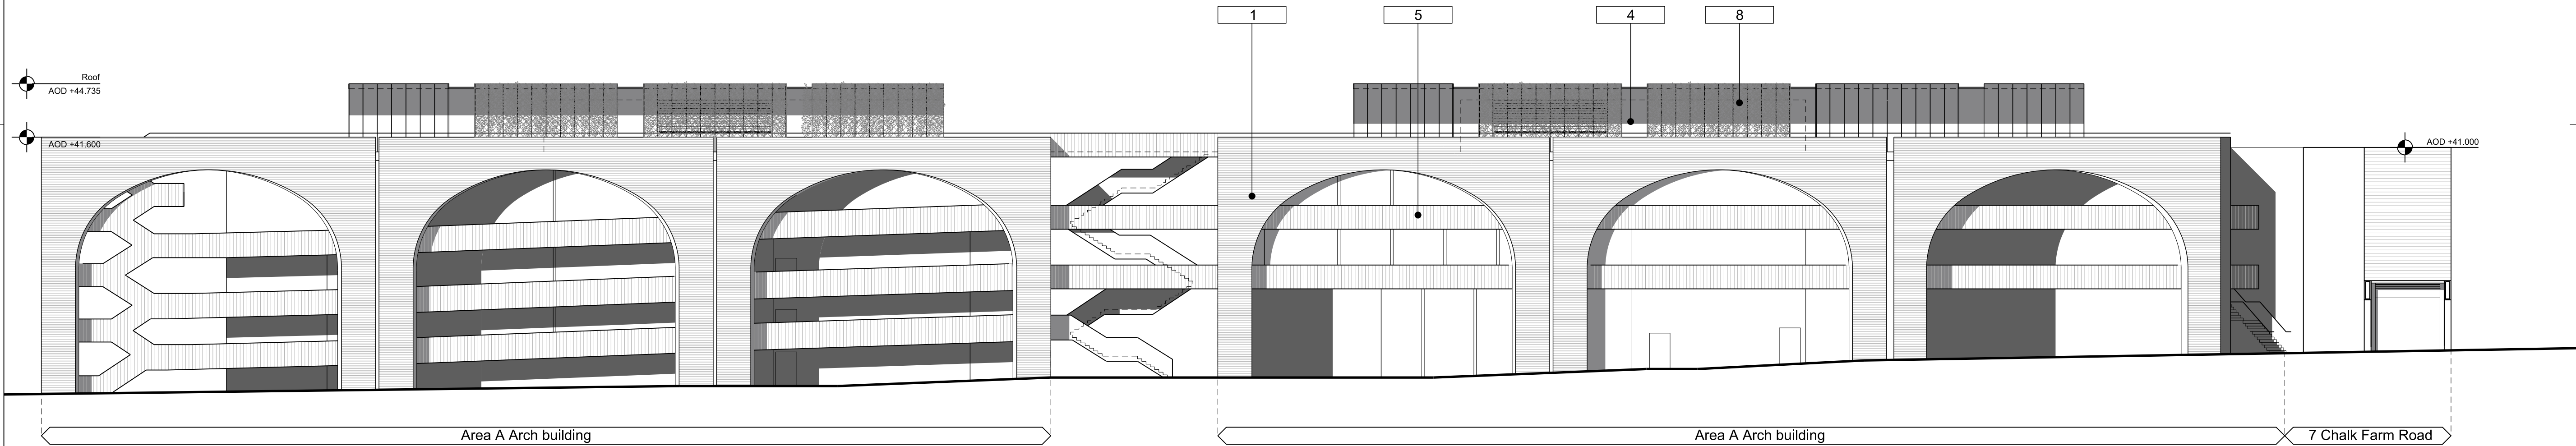

North Elevation
Regents Canal

General Notes

1. Dimensions are in millimetres unless stated otherwise.
2. Levels are in metres AOD unless stated otherwise.
3. Dimensions govern. Do not scale off drawing.
4. All dimensions to be verified on site before proceeding.
5. All discrepancies to be notified in writing to make architects.

© make ltd. 2006

A	12/11	Planning	
Rev	Date	Reason For Issue	Chk

make

55-65 Whitfield Street
London W1T 4HE
tel +44 (0) 20 7636 5151
fax +44 (0) 20 7636 5252
info@makearchitects.com
www.makearchitects.com


Client
Stanley Sidings Limited

Key Plan
North


Project
Camden Lock Village

Drawing Title
**Area A
South Elevation
North Elevation**

Scale 1:200	Paper Size @A1	Date 30.09.11
Project No. 0180	Draw No. P3100	Rev. No. A

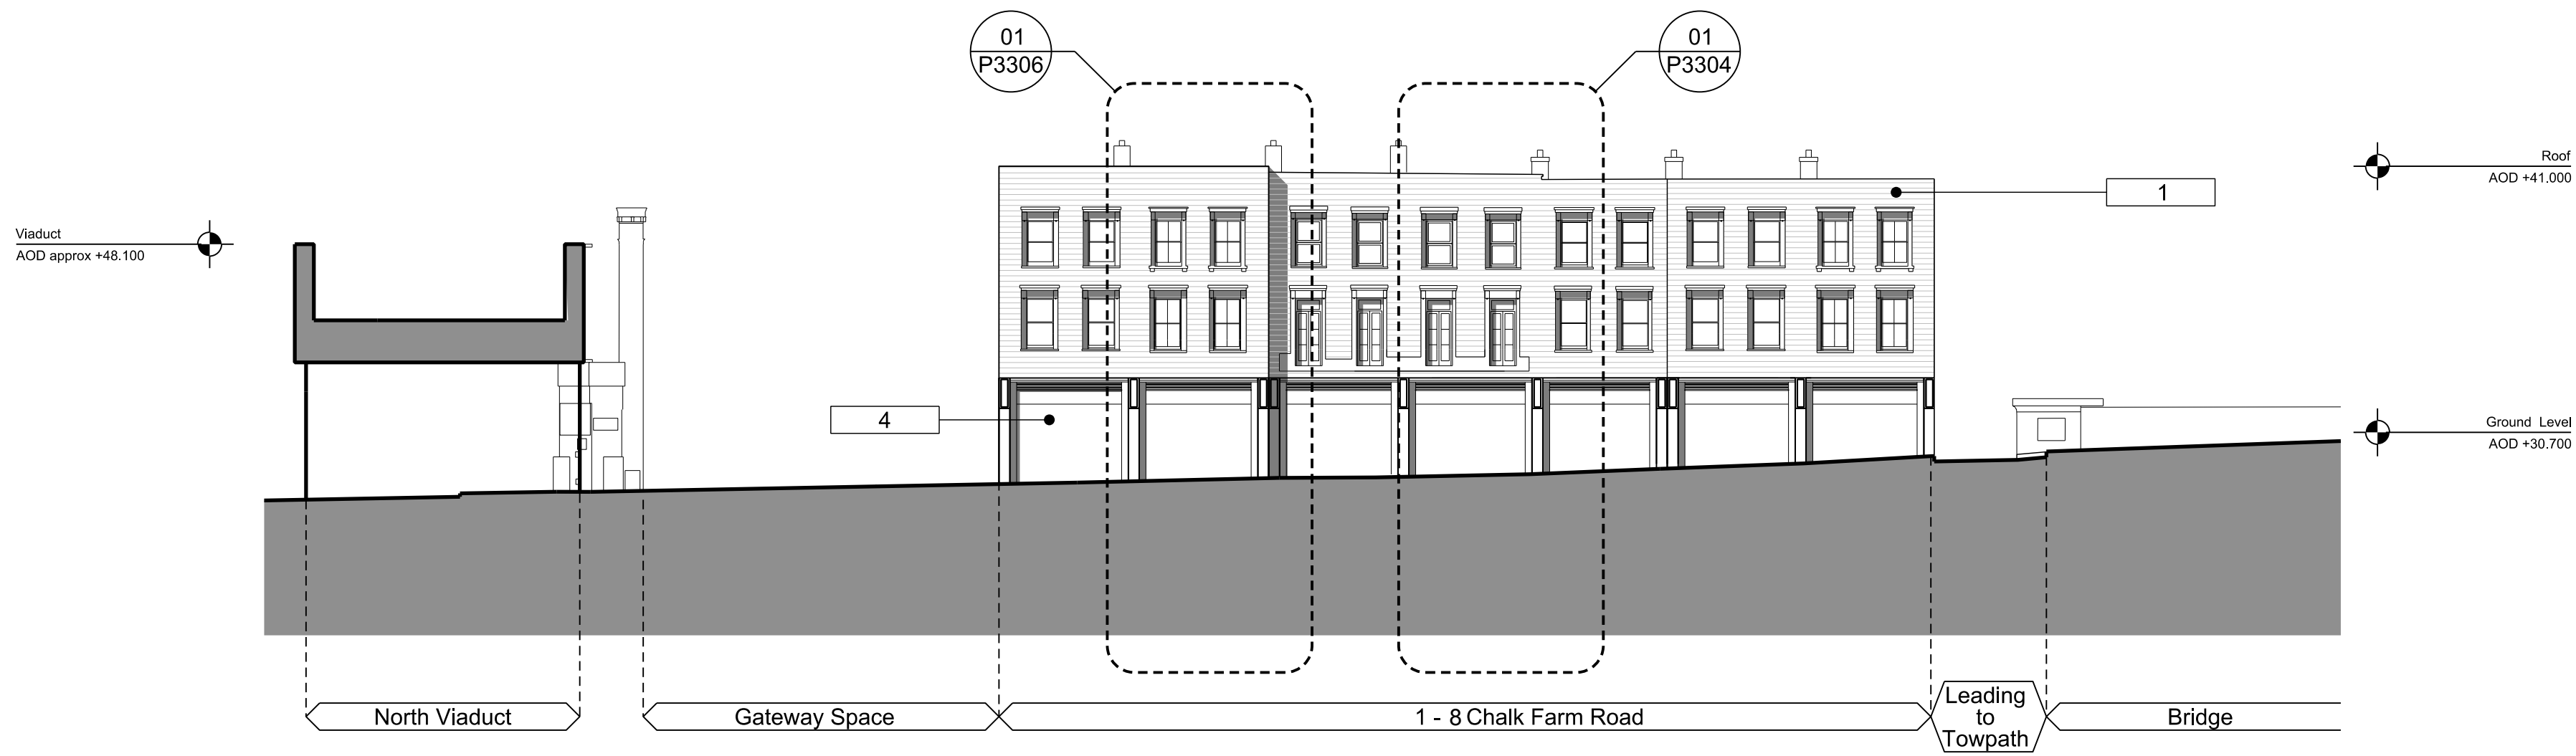

South/West Elevation

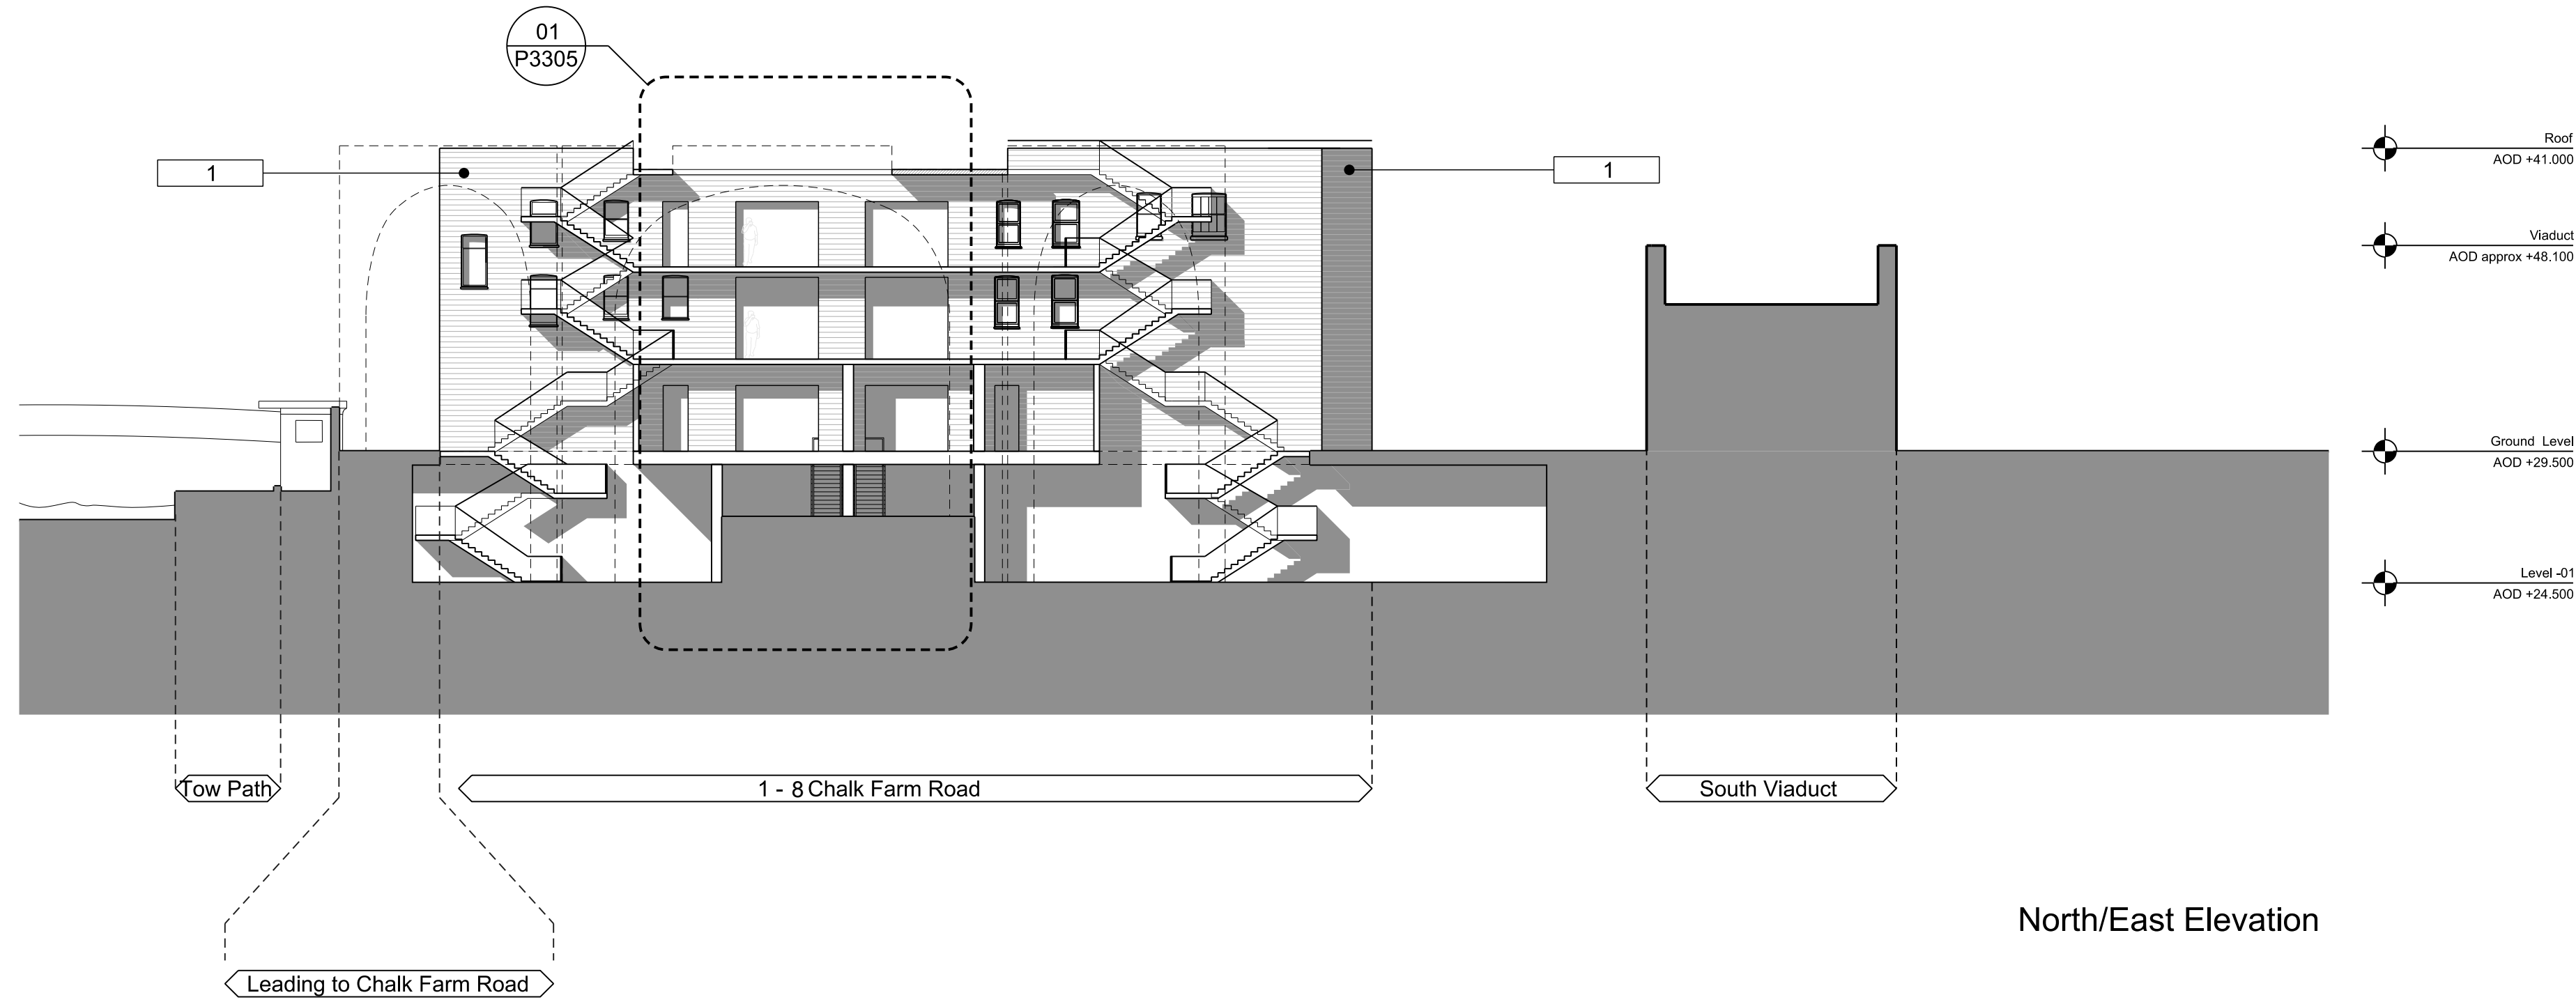

North/East Elevation

- Material Key:
- 1. Brick
 - 2. Metal Panels
 - 3. Louvers
 - 4. Glass
 - 5. Metal Ballustrade
 - 6. Brick Lattice
 - 7. Glass Balustrade


- General Notes
1. Dimensions are in millimetres unless stated otherwise.
 2. Levels are in metres AOD unless stated otherwise.
 3. Dimensions govern. Do not scale off drawing.
 4. All dimensions to be verified on site before proceeding.
 5. All discrepancies to be notified in writing to make architects.
- © make Ltd. 2006

Rev	Date	Reason For Issue	Chk
A	12/11	Planning	

make

55-65 Whitfield Street
London W1T 4HE
tel +44 (0) 20 7636 5151
fax +44 (0) 20 7636 5252
info@makearchitects.com
www.makearchitects.com

Client
Stanley Sidings Limited

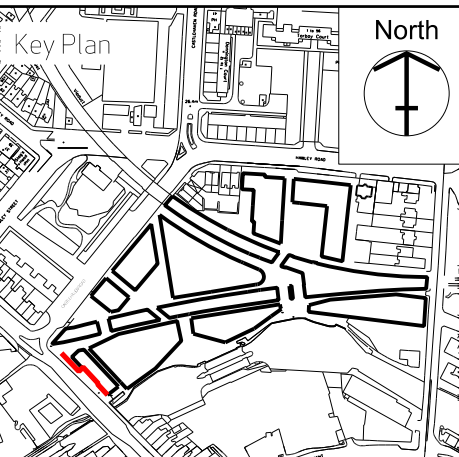

Project
Camden Lock Village

Drawing Title
**Area A
Chalk Farm Rd
South/West Elevation
North/East Elevation**


Scale
1:200

Paper Size
@A1

Date
30.09.11

Project No. 0180	Draw No. P3101	Rev. No. A
----------------------------	--------------------------	----------------------




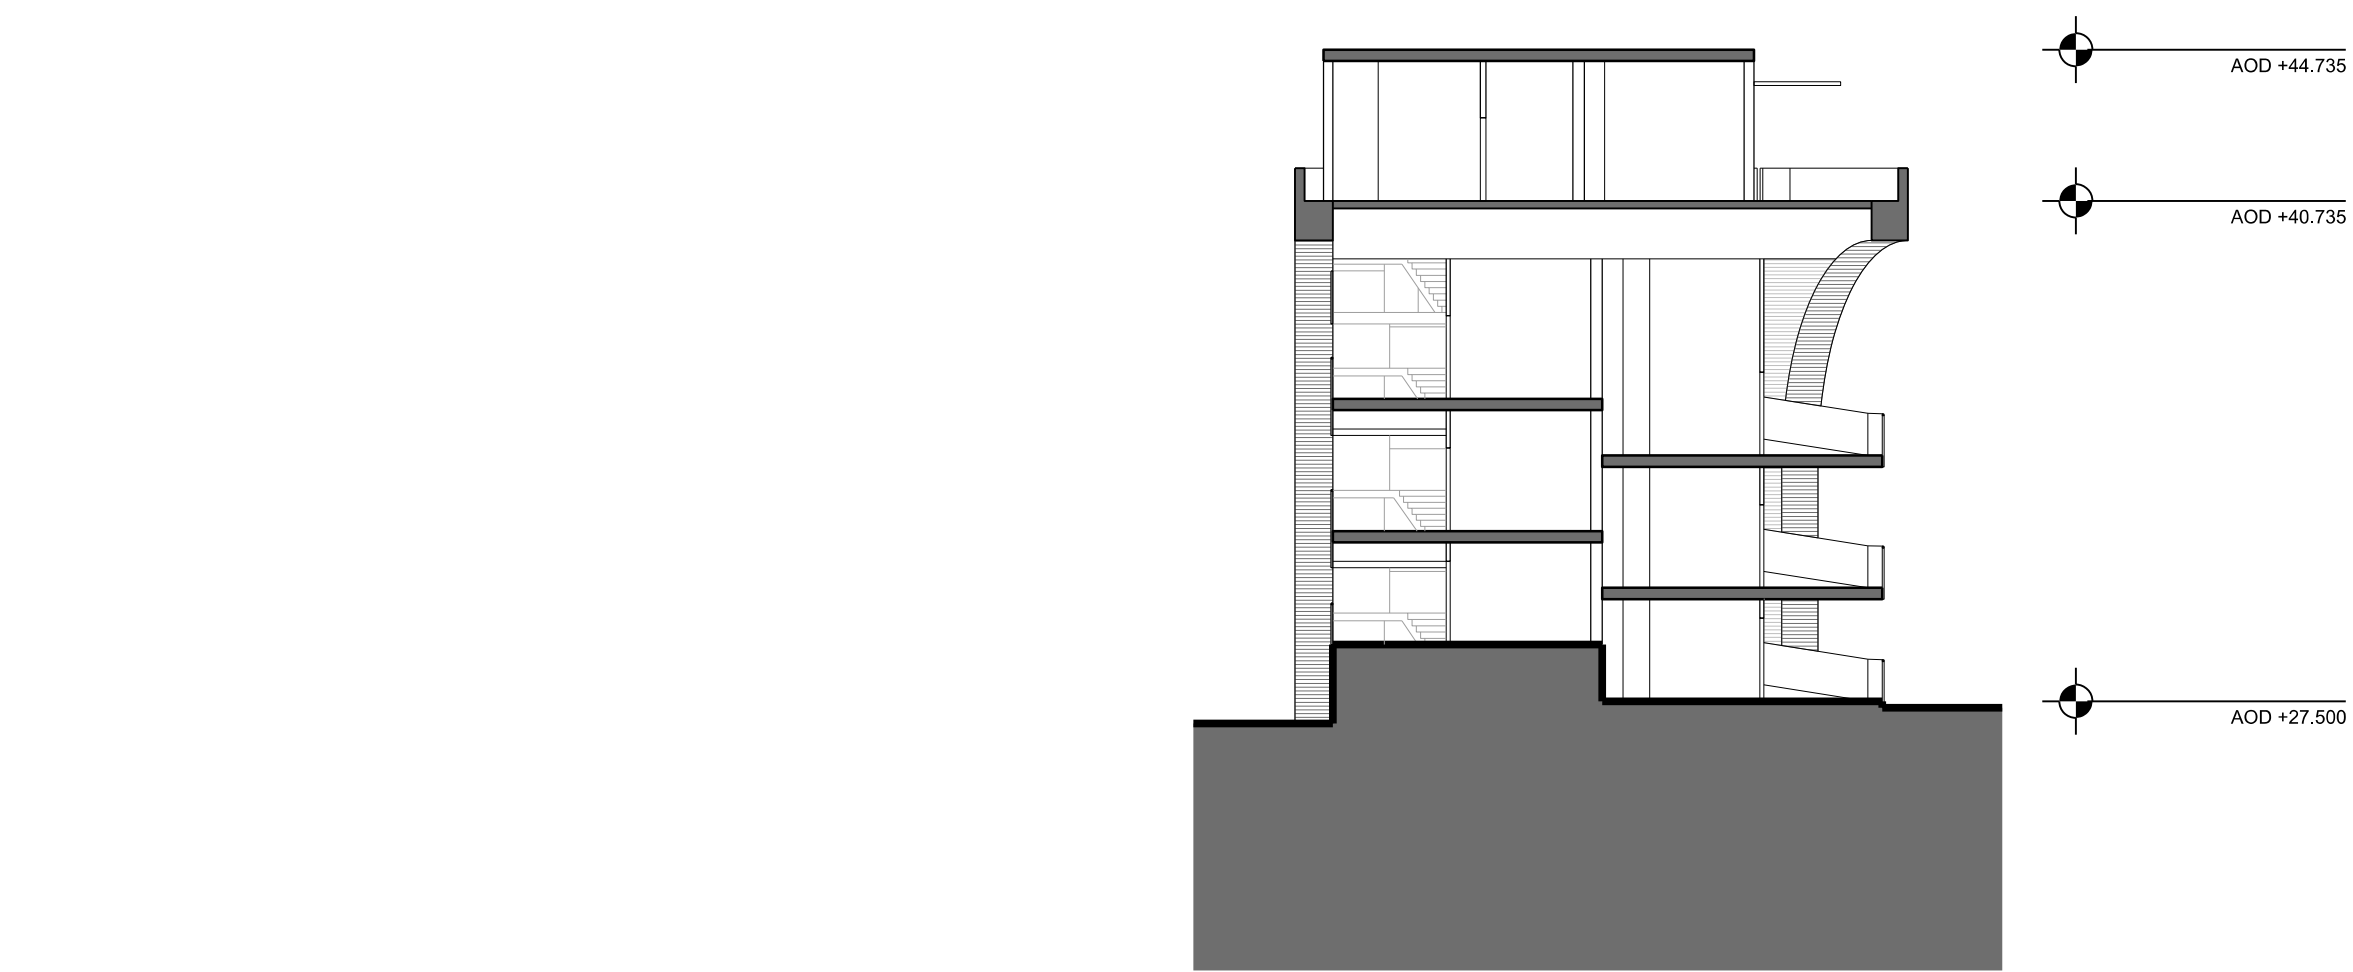

Section AA



Section BB

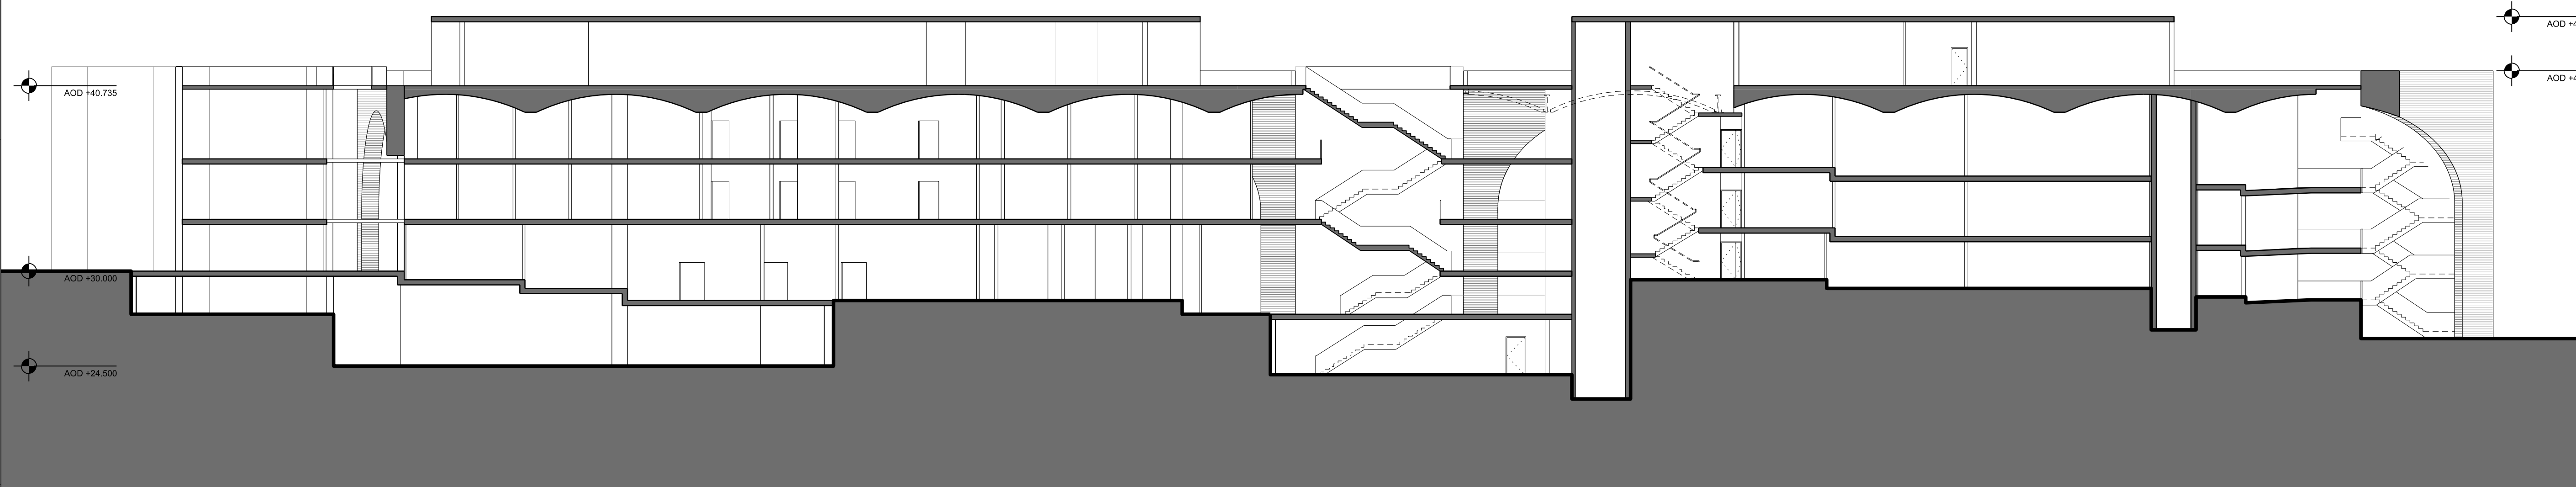

Section CC


- General Notes
1. Dimensions are in millimetres unless stated otherwise.
 2. Levels are in metres AOD unless stated otherwise.
 3. Dimensions govern. Do not scale off drawing.
 4. All dimensions to be verified on site before proceeding.
 5. All discrepancies to be notified in writing to make architects.
- © make ltd. 2006

Rev	Date	Reason For Issue	Chk
A	12/11	Planning	

make

55-65 Whitfield Street
London W1T 4HE
tel +44 (0) 20 7636 5151
fax +44 (0) 20 7636 5252
info@makearchitects.com
www.makearchitects.com

Client
Stanley Sidings Limited

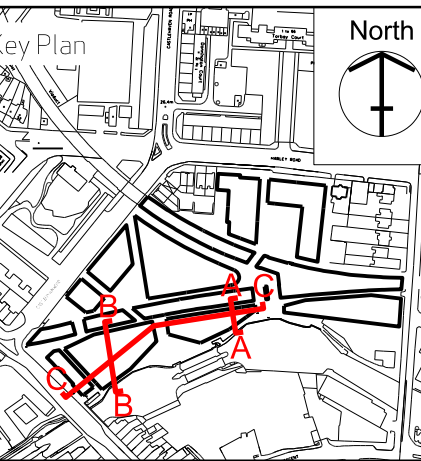

Project
Camden Lock Village

Drawing Title
**Area A
Section AA, BB & CC**


Scale
1:200

Paper Size
@A1


Date
30.09.11

Project No. 0180	Draw No. P3200	Rev. No. A
----------------------------	--------------------------	----------------------




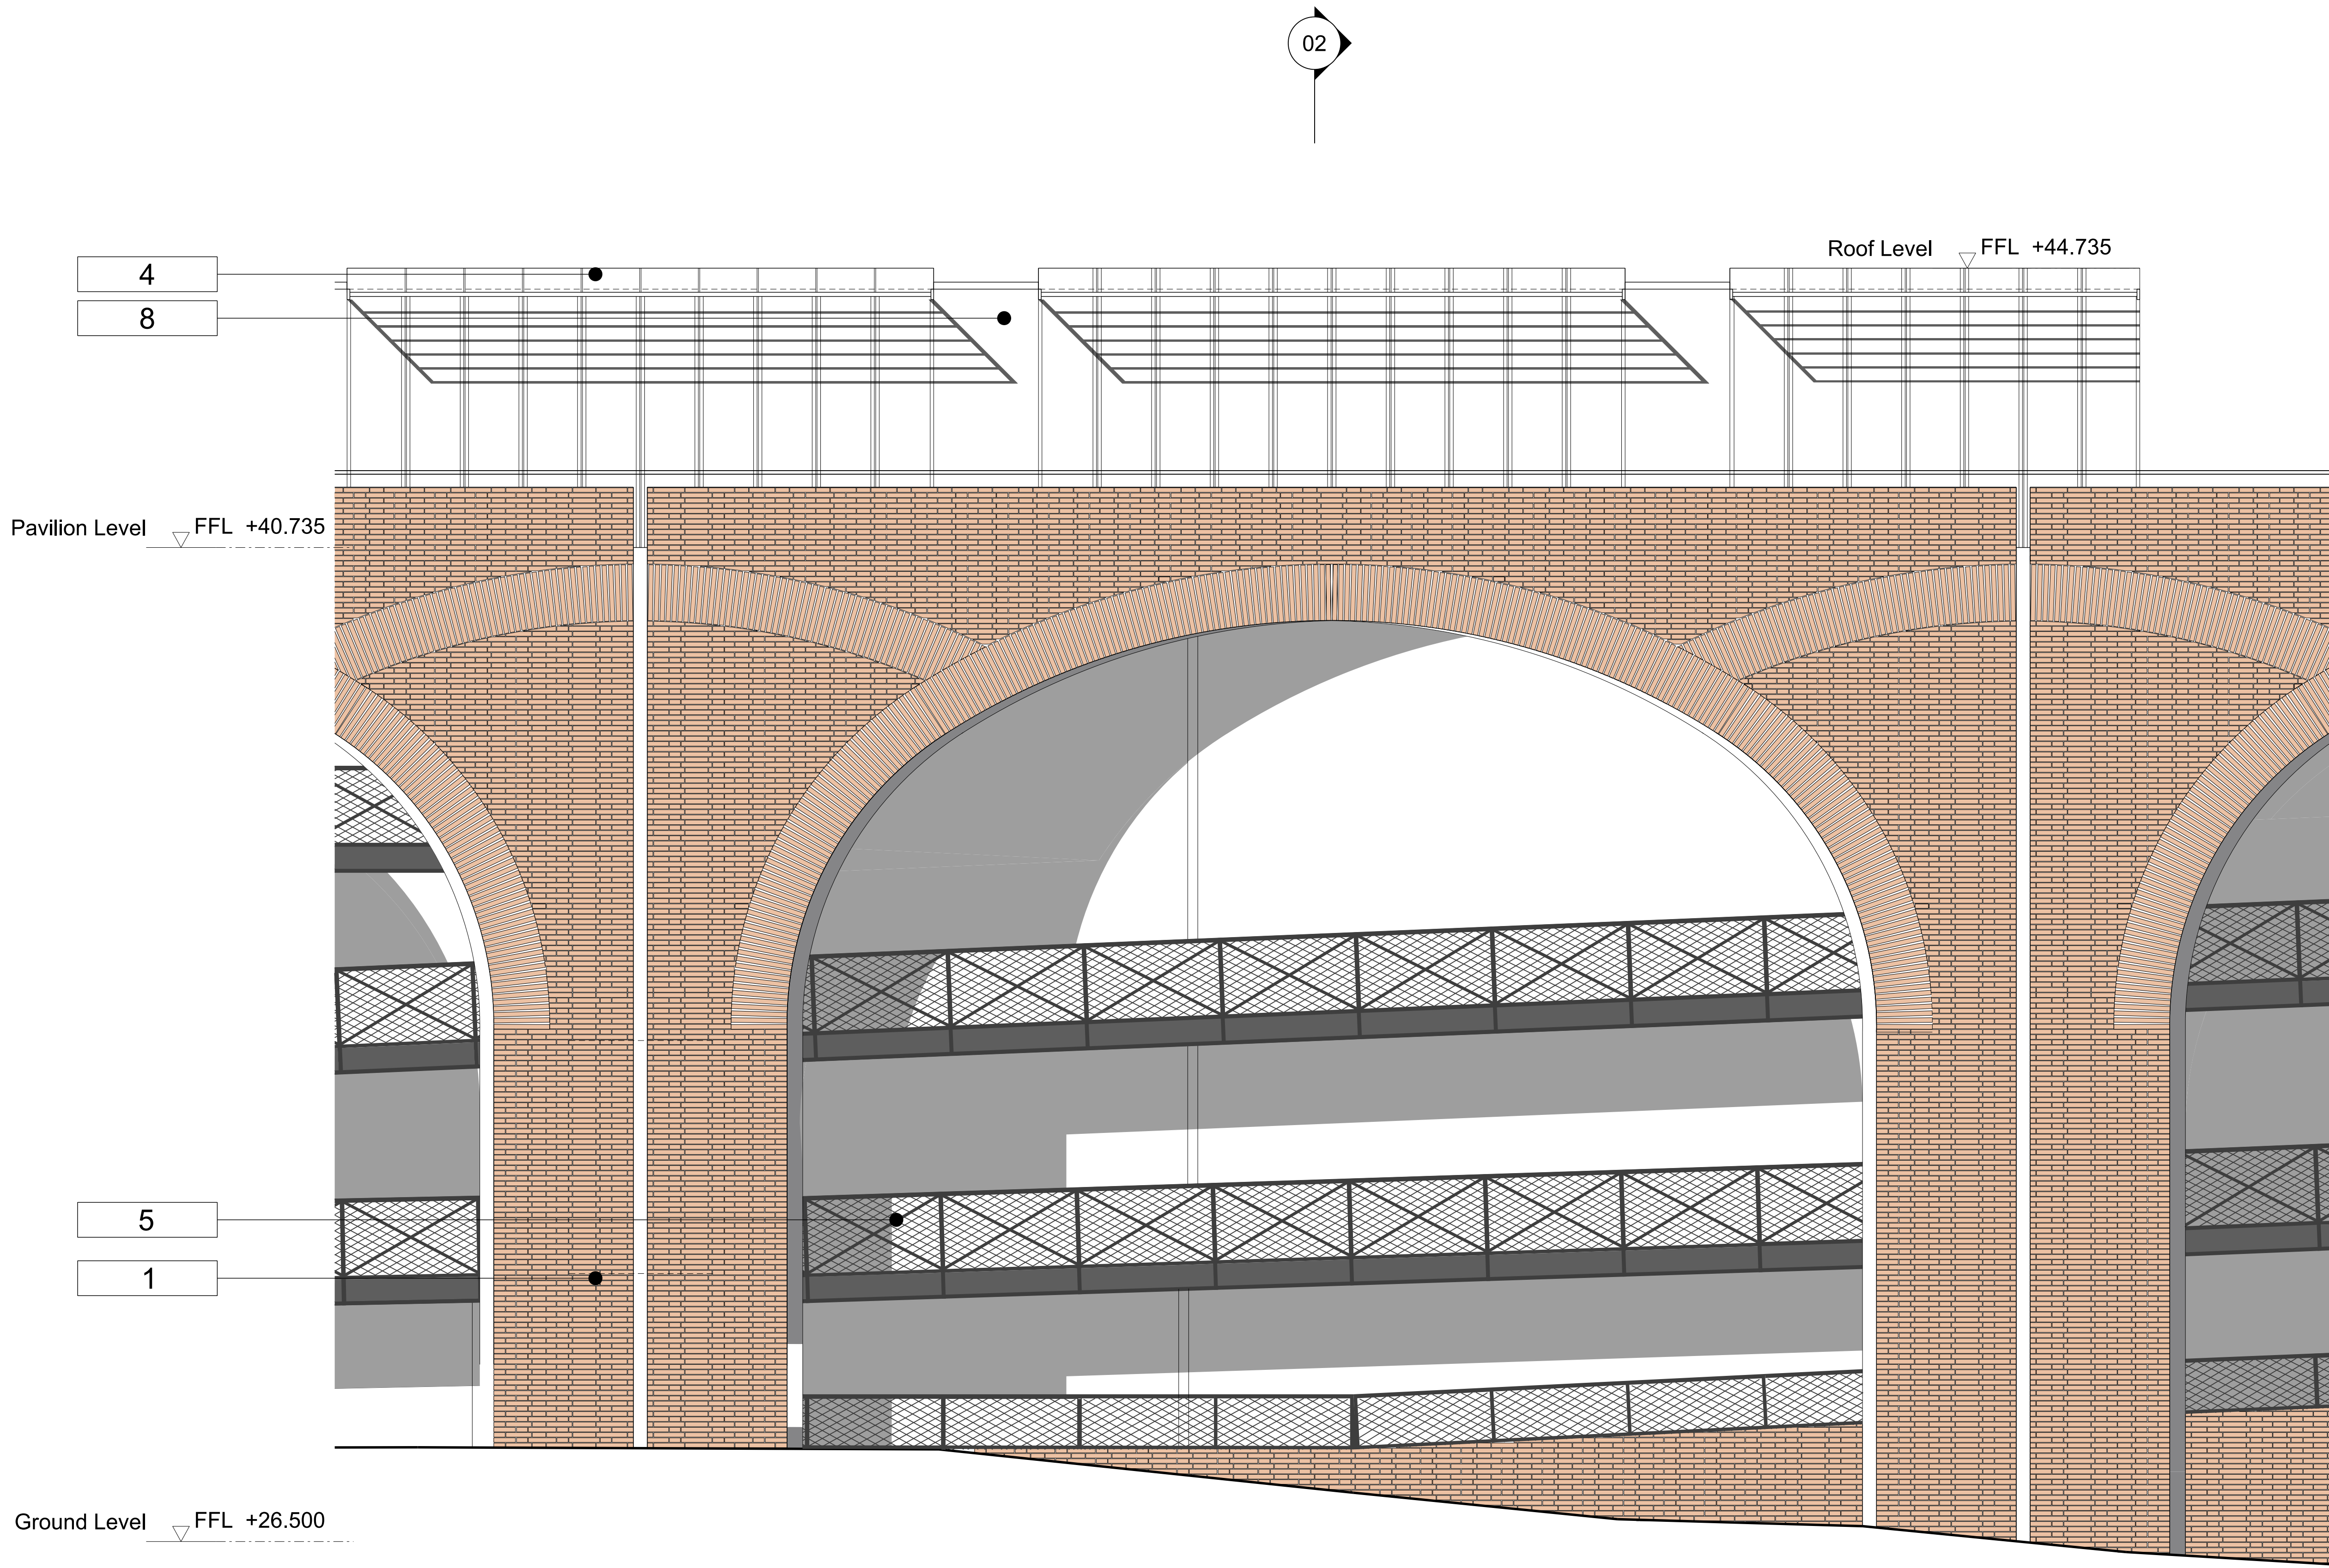

01 Elevation
1:50

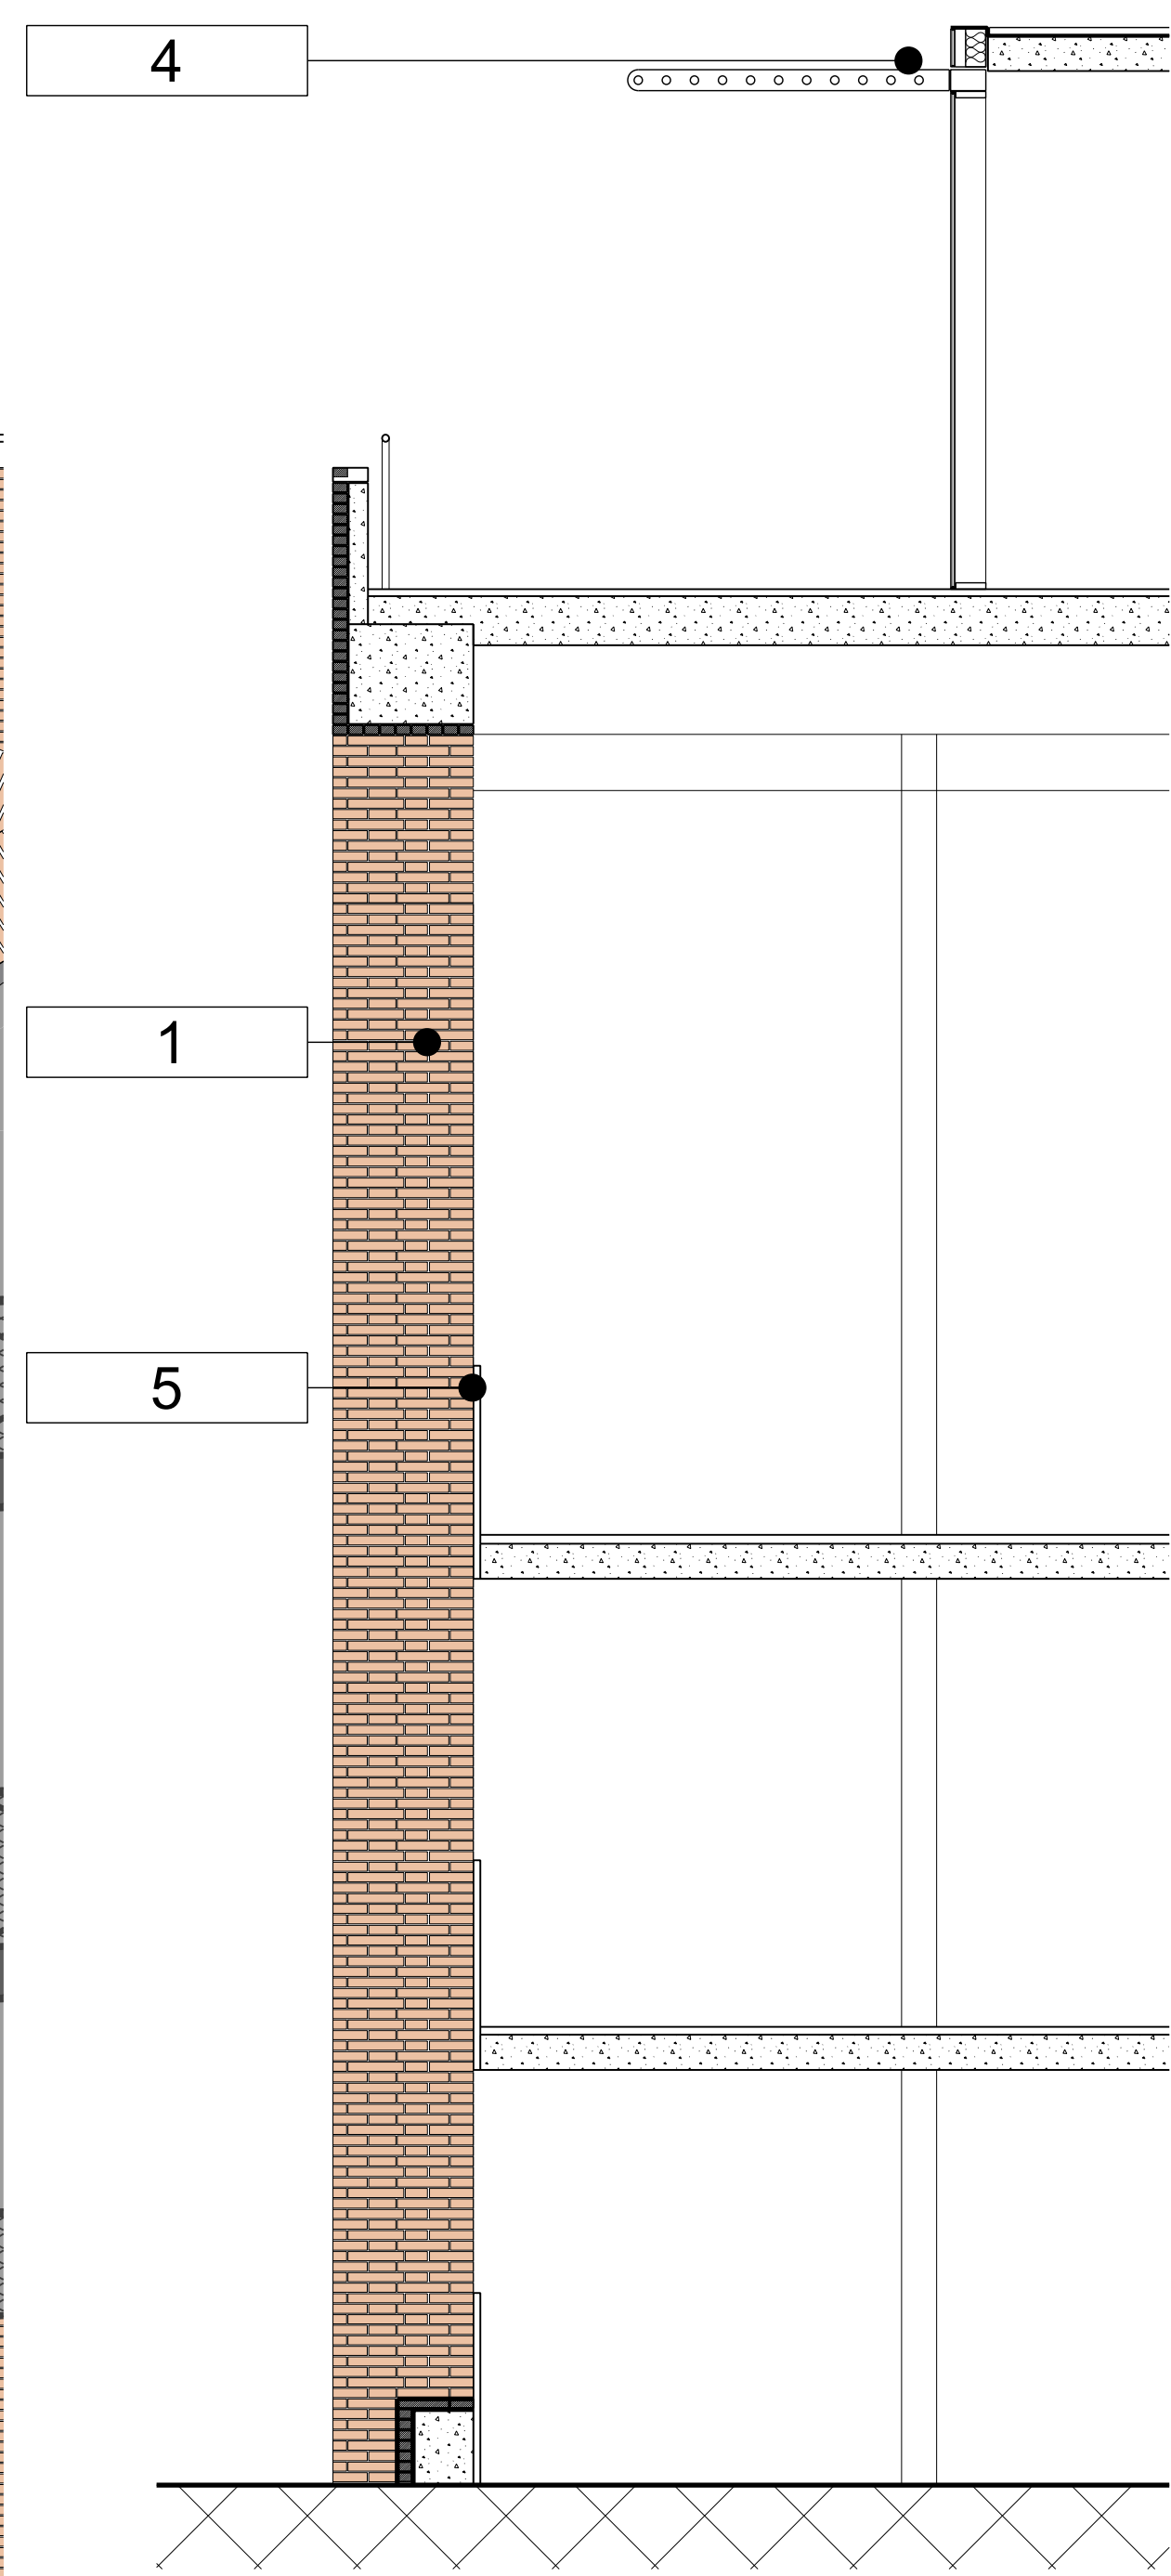

02 Section
1:50

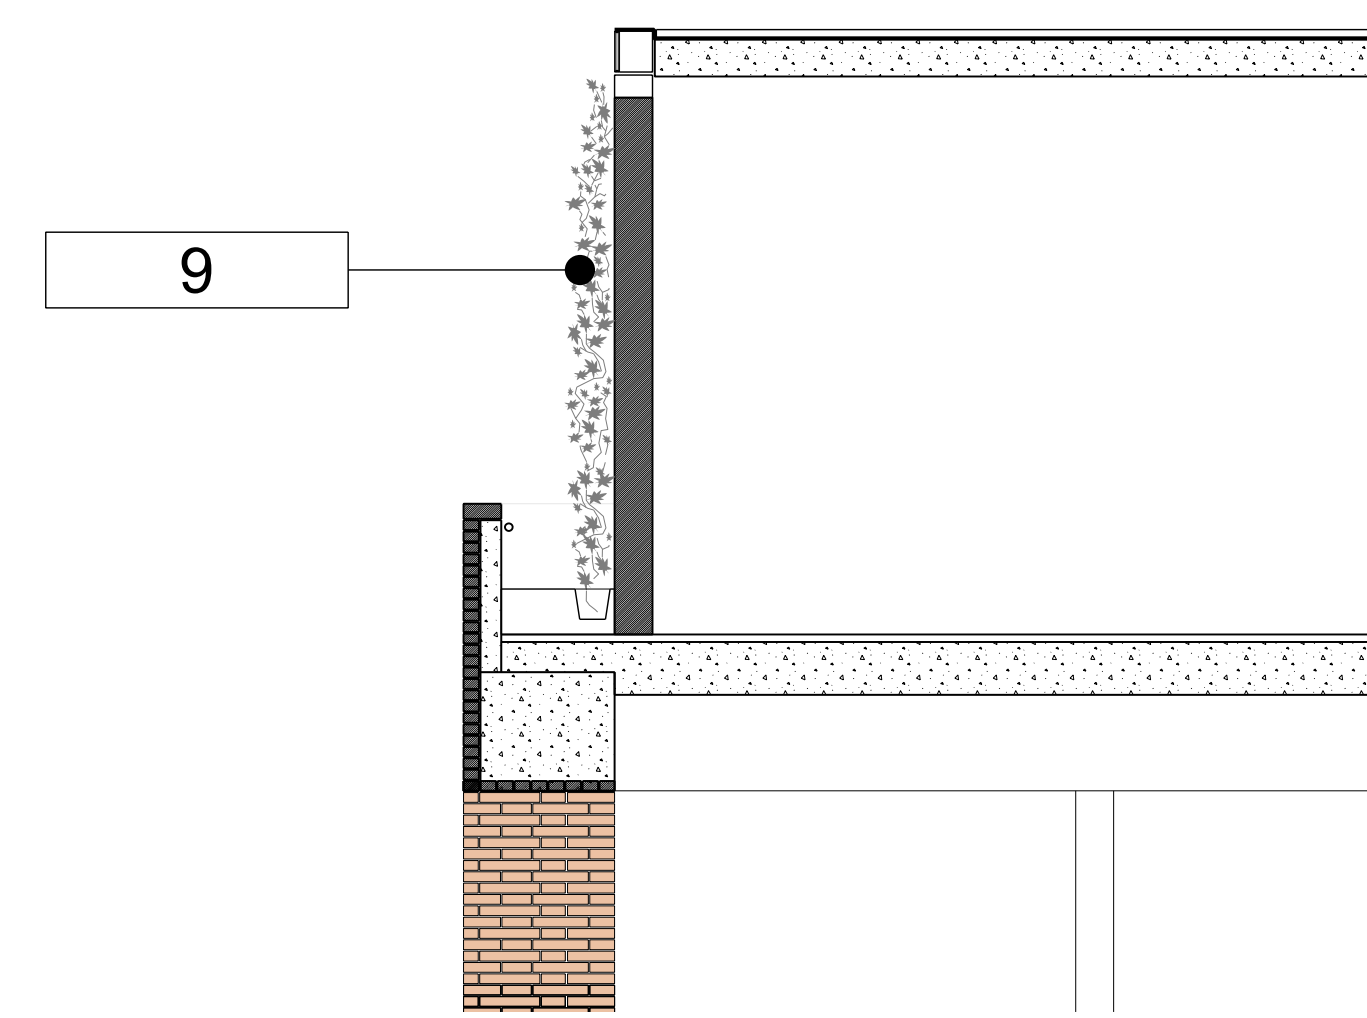

03 Section through north wall
1:50


- Material Key:
1. Brick
 2. Metal Panels
 3. Louvers
 4. Glass
 5. Metal Ballustrade
 6. Brick Lattice
 7. Glass Balustrade
 8. White Opaque Glass
 9. Green wall

- General Notes
1. Dimensions are in millimetres unless stated otherwise.
 2. Levels are in metres AOD unless stated otherwise.
 3. Dimensions govern. Do not scale off drawing.
 4. All dimensions to be verified on site before proceeding.
 5. All discrepancies to be notified in writing to make architects.
- © make ltd. 2006

Rev	Date	Reason For Issue	Chk
A	12/11	Planning	

make
55-65 Whitfield Street
London W1T 4HE
tel +44(0)20 7636 5151
fax +44(0)20 7636 5252
info@makearchitects.com
www.makearchitects.com

Client
**Stanley Sidings Ltd
&
Chelsfield Ltd**

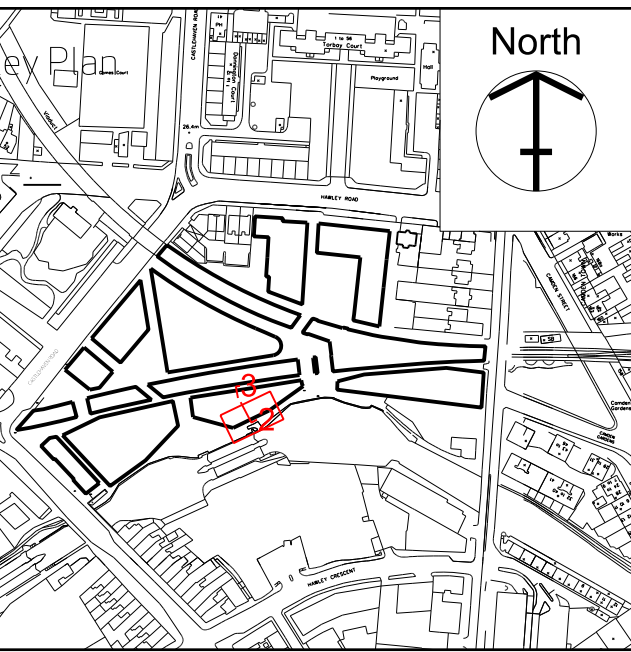

Project
Camden Lock Village


Drawing Title
**Area A
Typical bay (South)**


Scale
1:50

Paper Size
@A0


Date
30.09.11

Project No. 0180	Draw No. P3300	Rev. No. A
----------------------------	--------------------------	----------------------

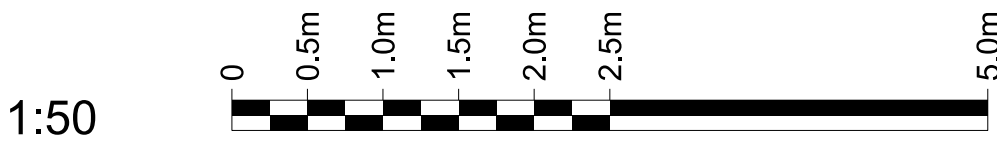

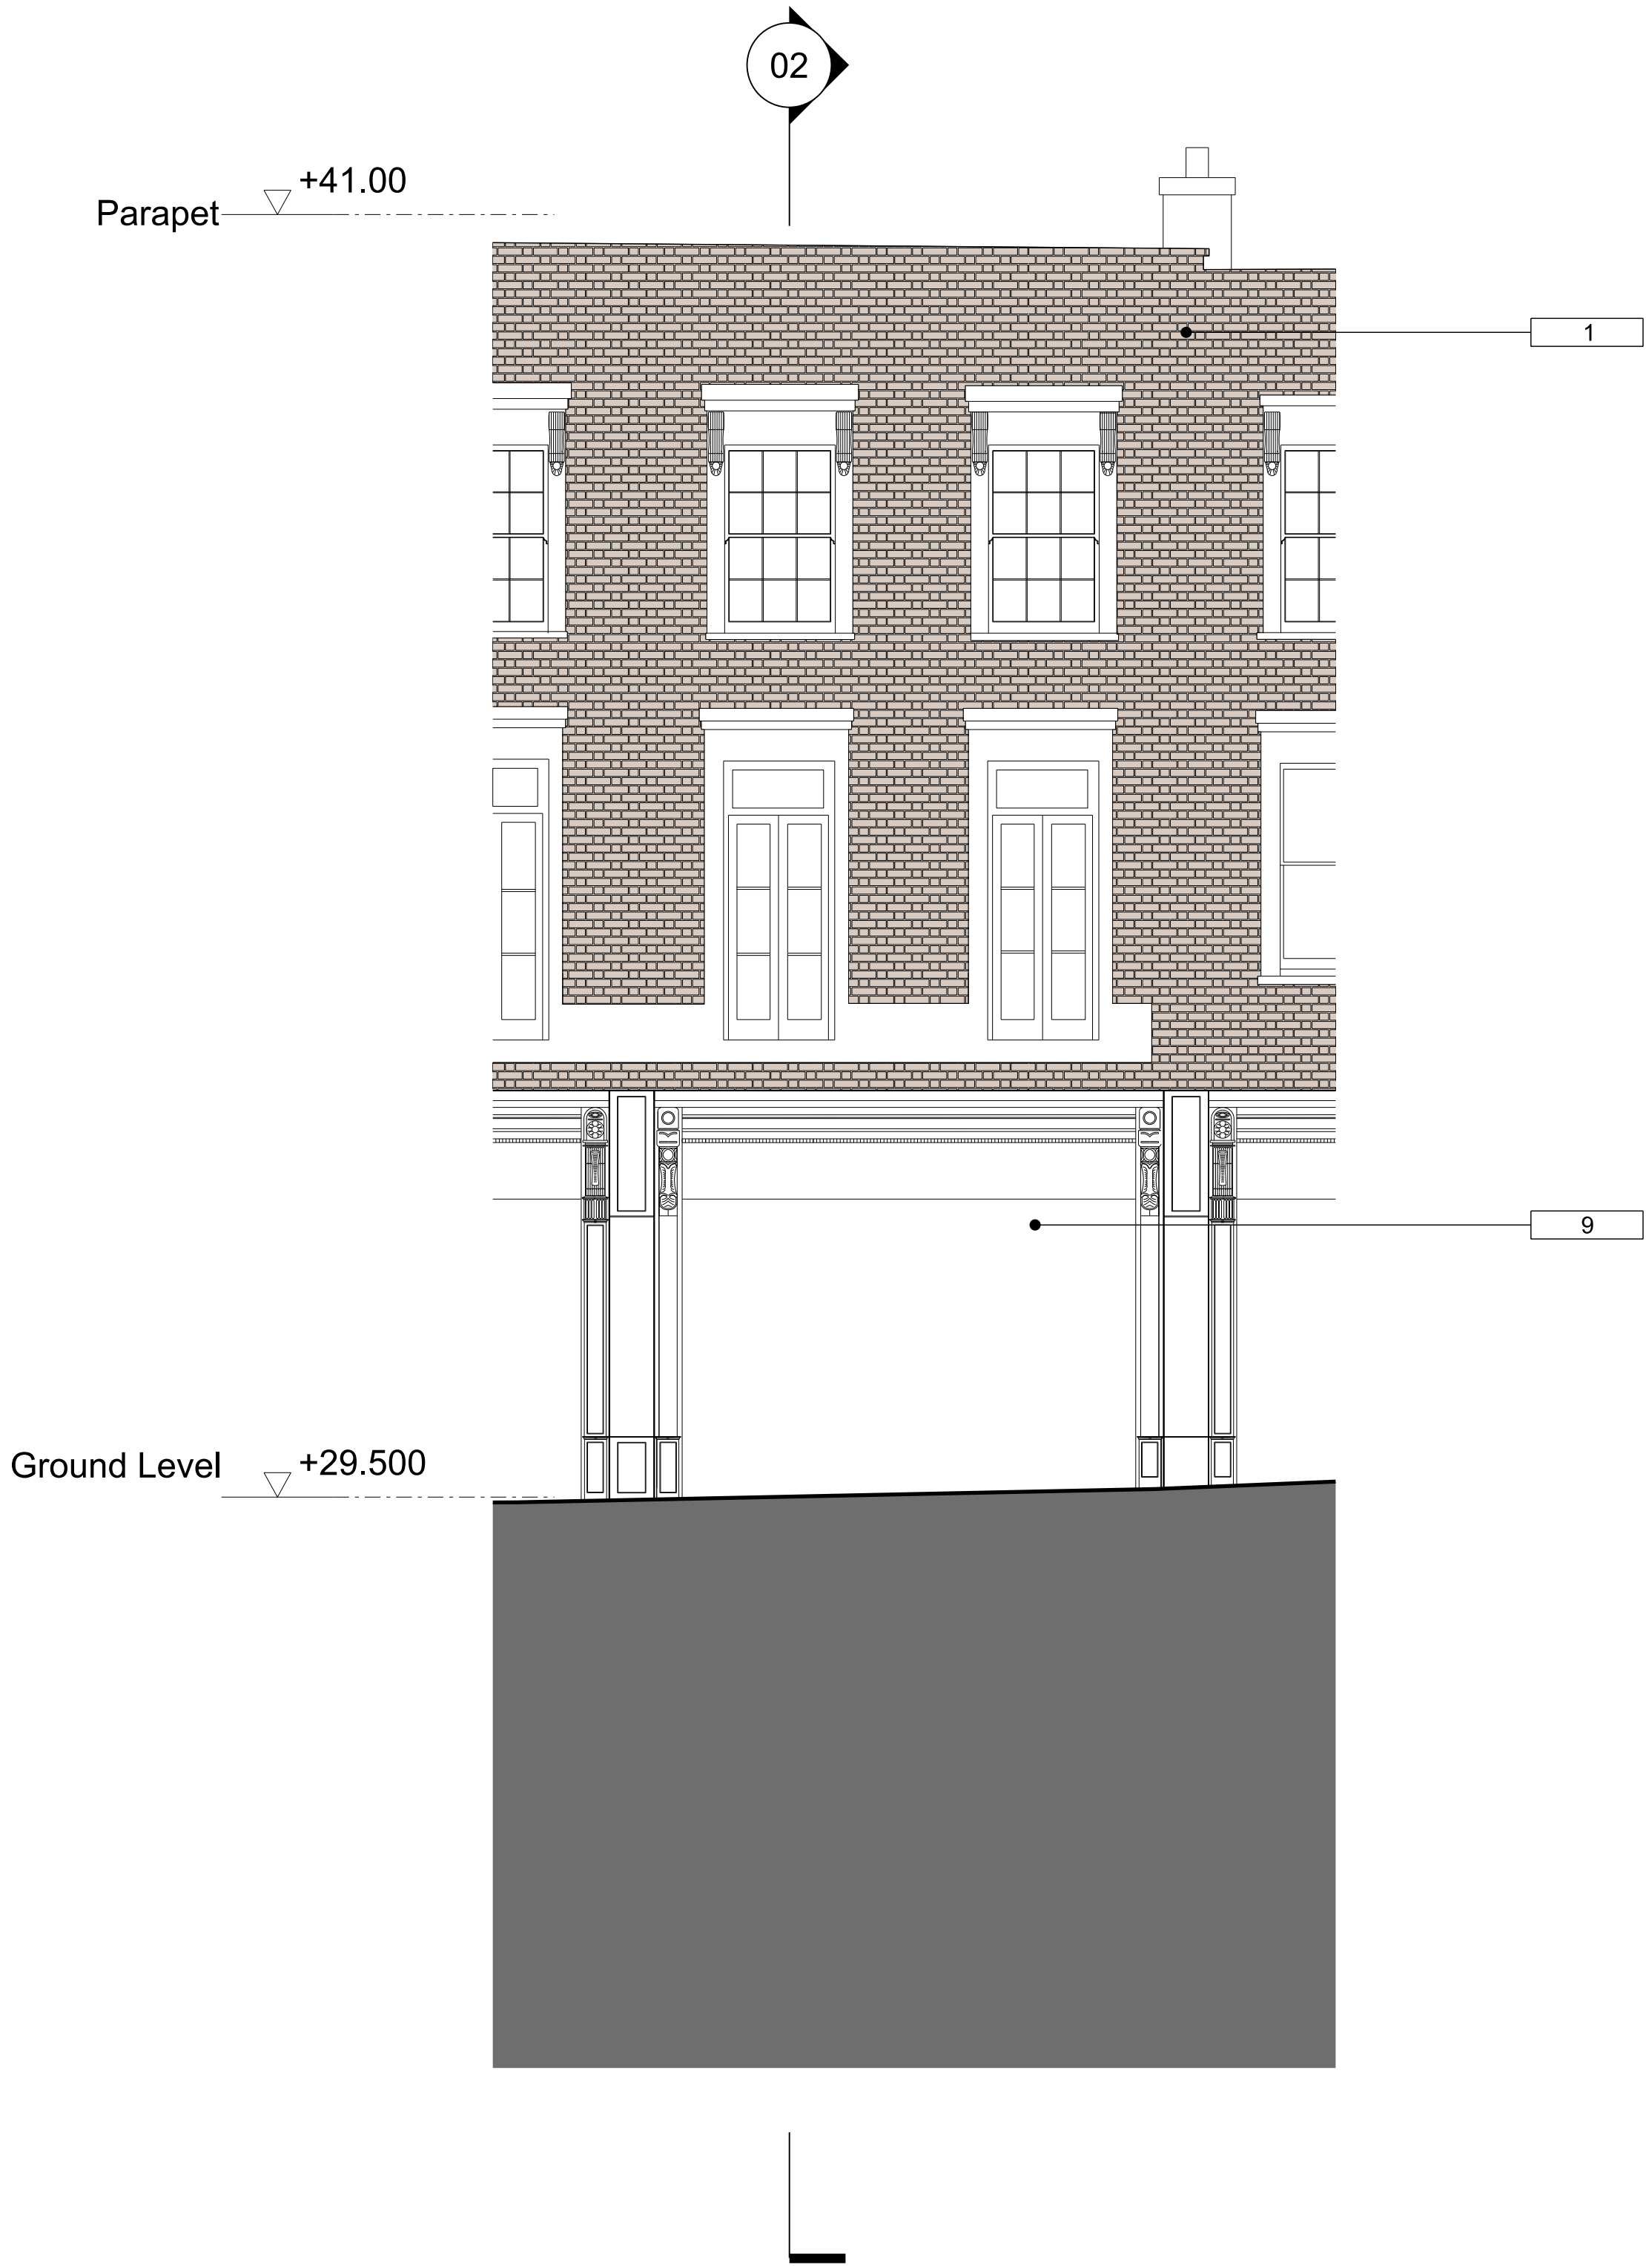

01 Elevation
1:50

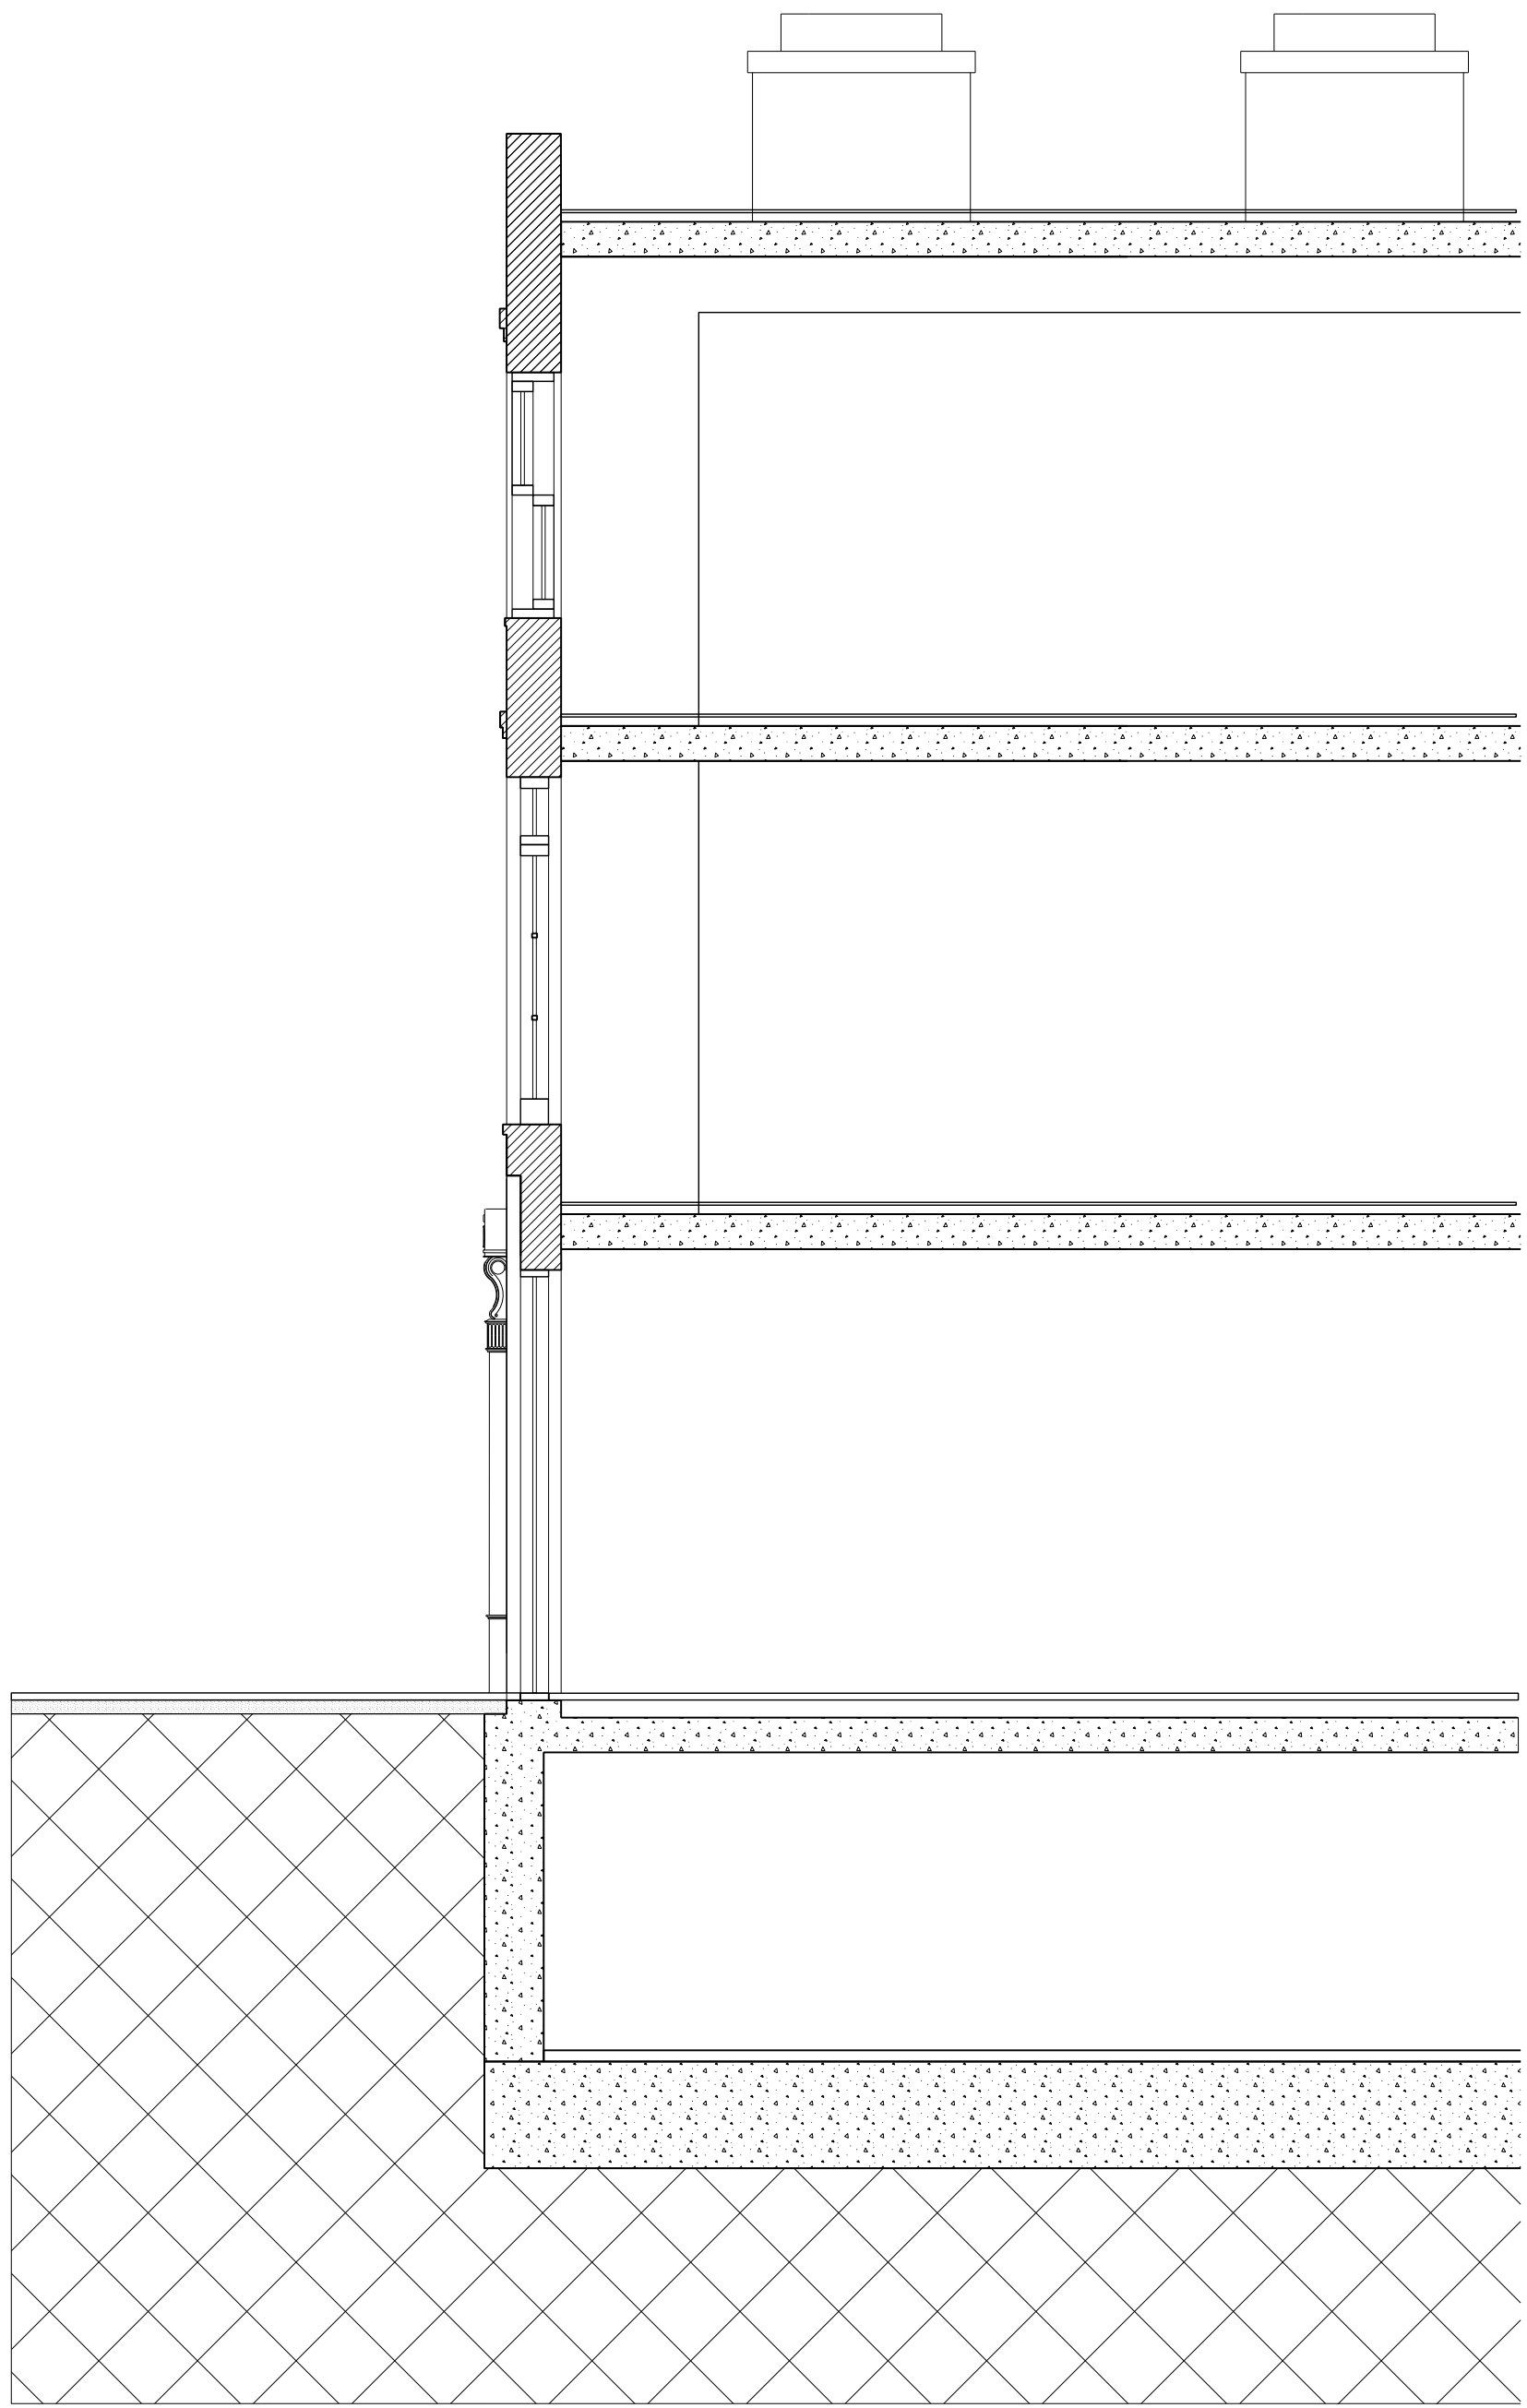

02 Section
1:50


Material Key:
1. Brick
2. Metal Panels
3. Louvers
4. Glass
5. Metal Ballustrade
6. Brick Lattice
7. Glass Balustrade
8. White Opaque Glass
9. shop Front

General Notes
1. Dimensions are in millimetres unless stated otherwise.
2. Levels are in metres AOD unless stated otherwise.
3. Dimensions govern. Do not scale off drawing.
4. All dimensions to be verified on site before proceeding.
5. All discrepancies to be notified in writing to make architects.
© make ltd. 2006

Rev	Date	Reason For Issue	Chk
A	12/11	Planning	

make
55-65 Whitfield Street
London W1T 4HE
tel +44 (0) 20 7636 5151
fax +44 (0) 20 7636 5252
info@makearchitects.com
www.makearchitects.com

Client
Stanley Sidings Limited

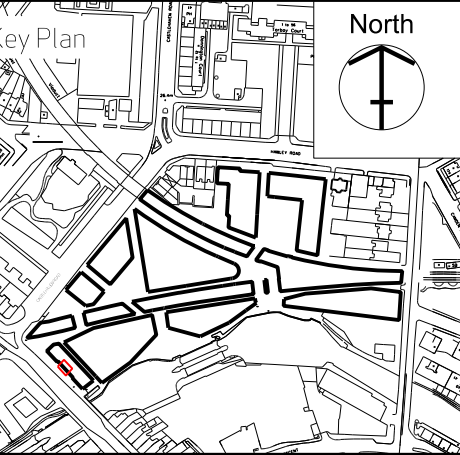


Project
Camden Lock Village


Drawing Title
**Area A
Bay detail
4 chalk Farm Road**

Scale 1:50 Paper Size @A1 Date 30.09.11

Project No. 0180	Draw No. P3304	Rev. No. A
----------------------------	--------------------------	----------------------

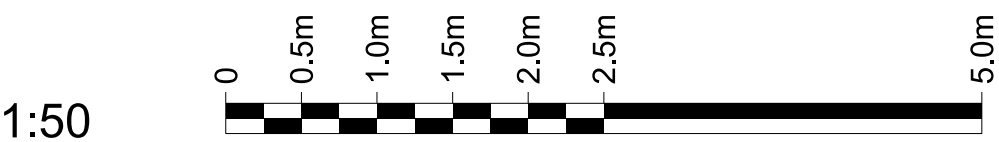

02

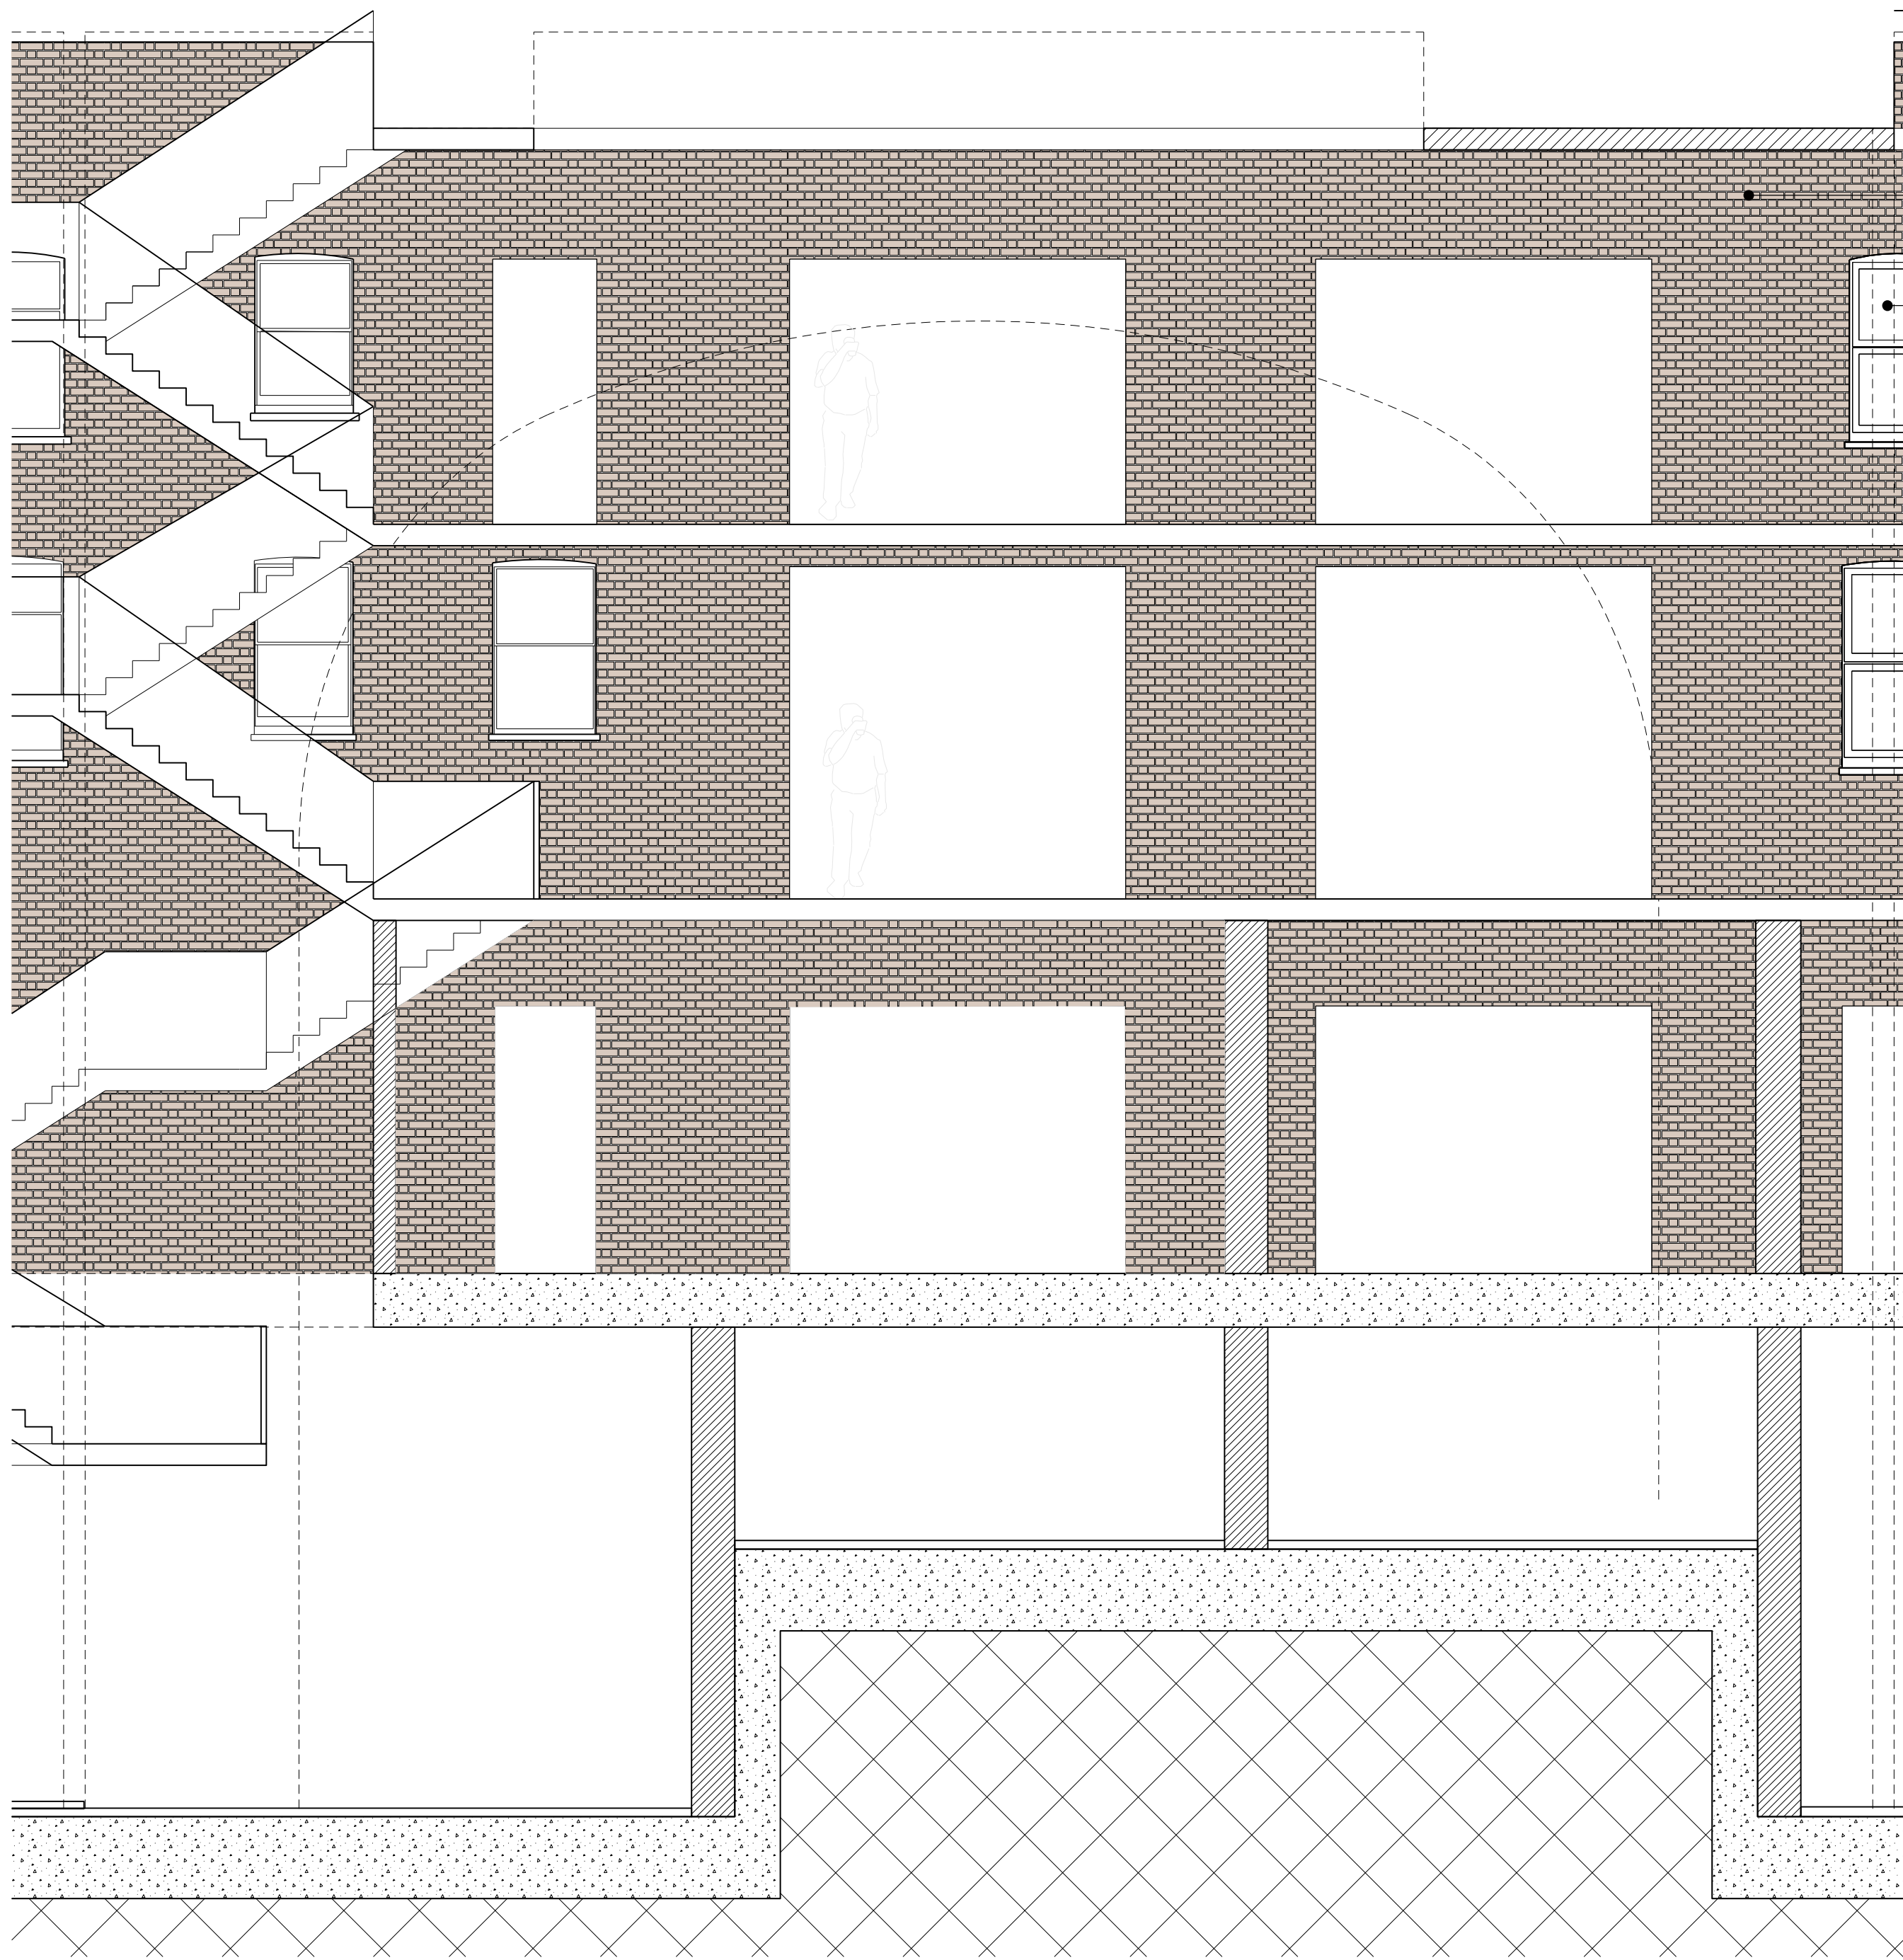

01 Elevation


1:50

Parapet +41.00

1

2

Ground Level +29.500

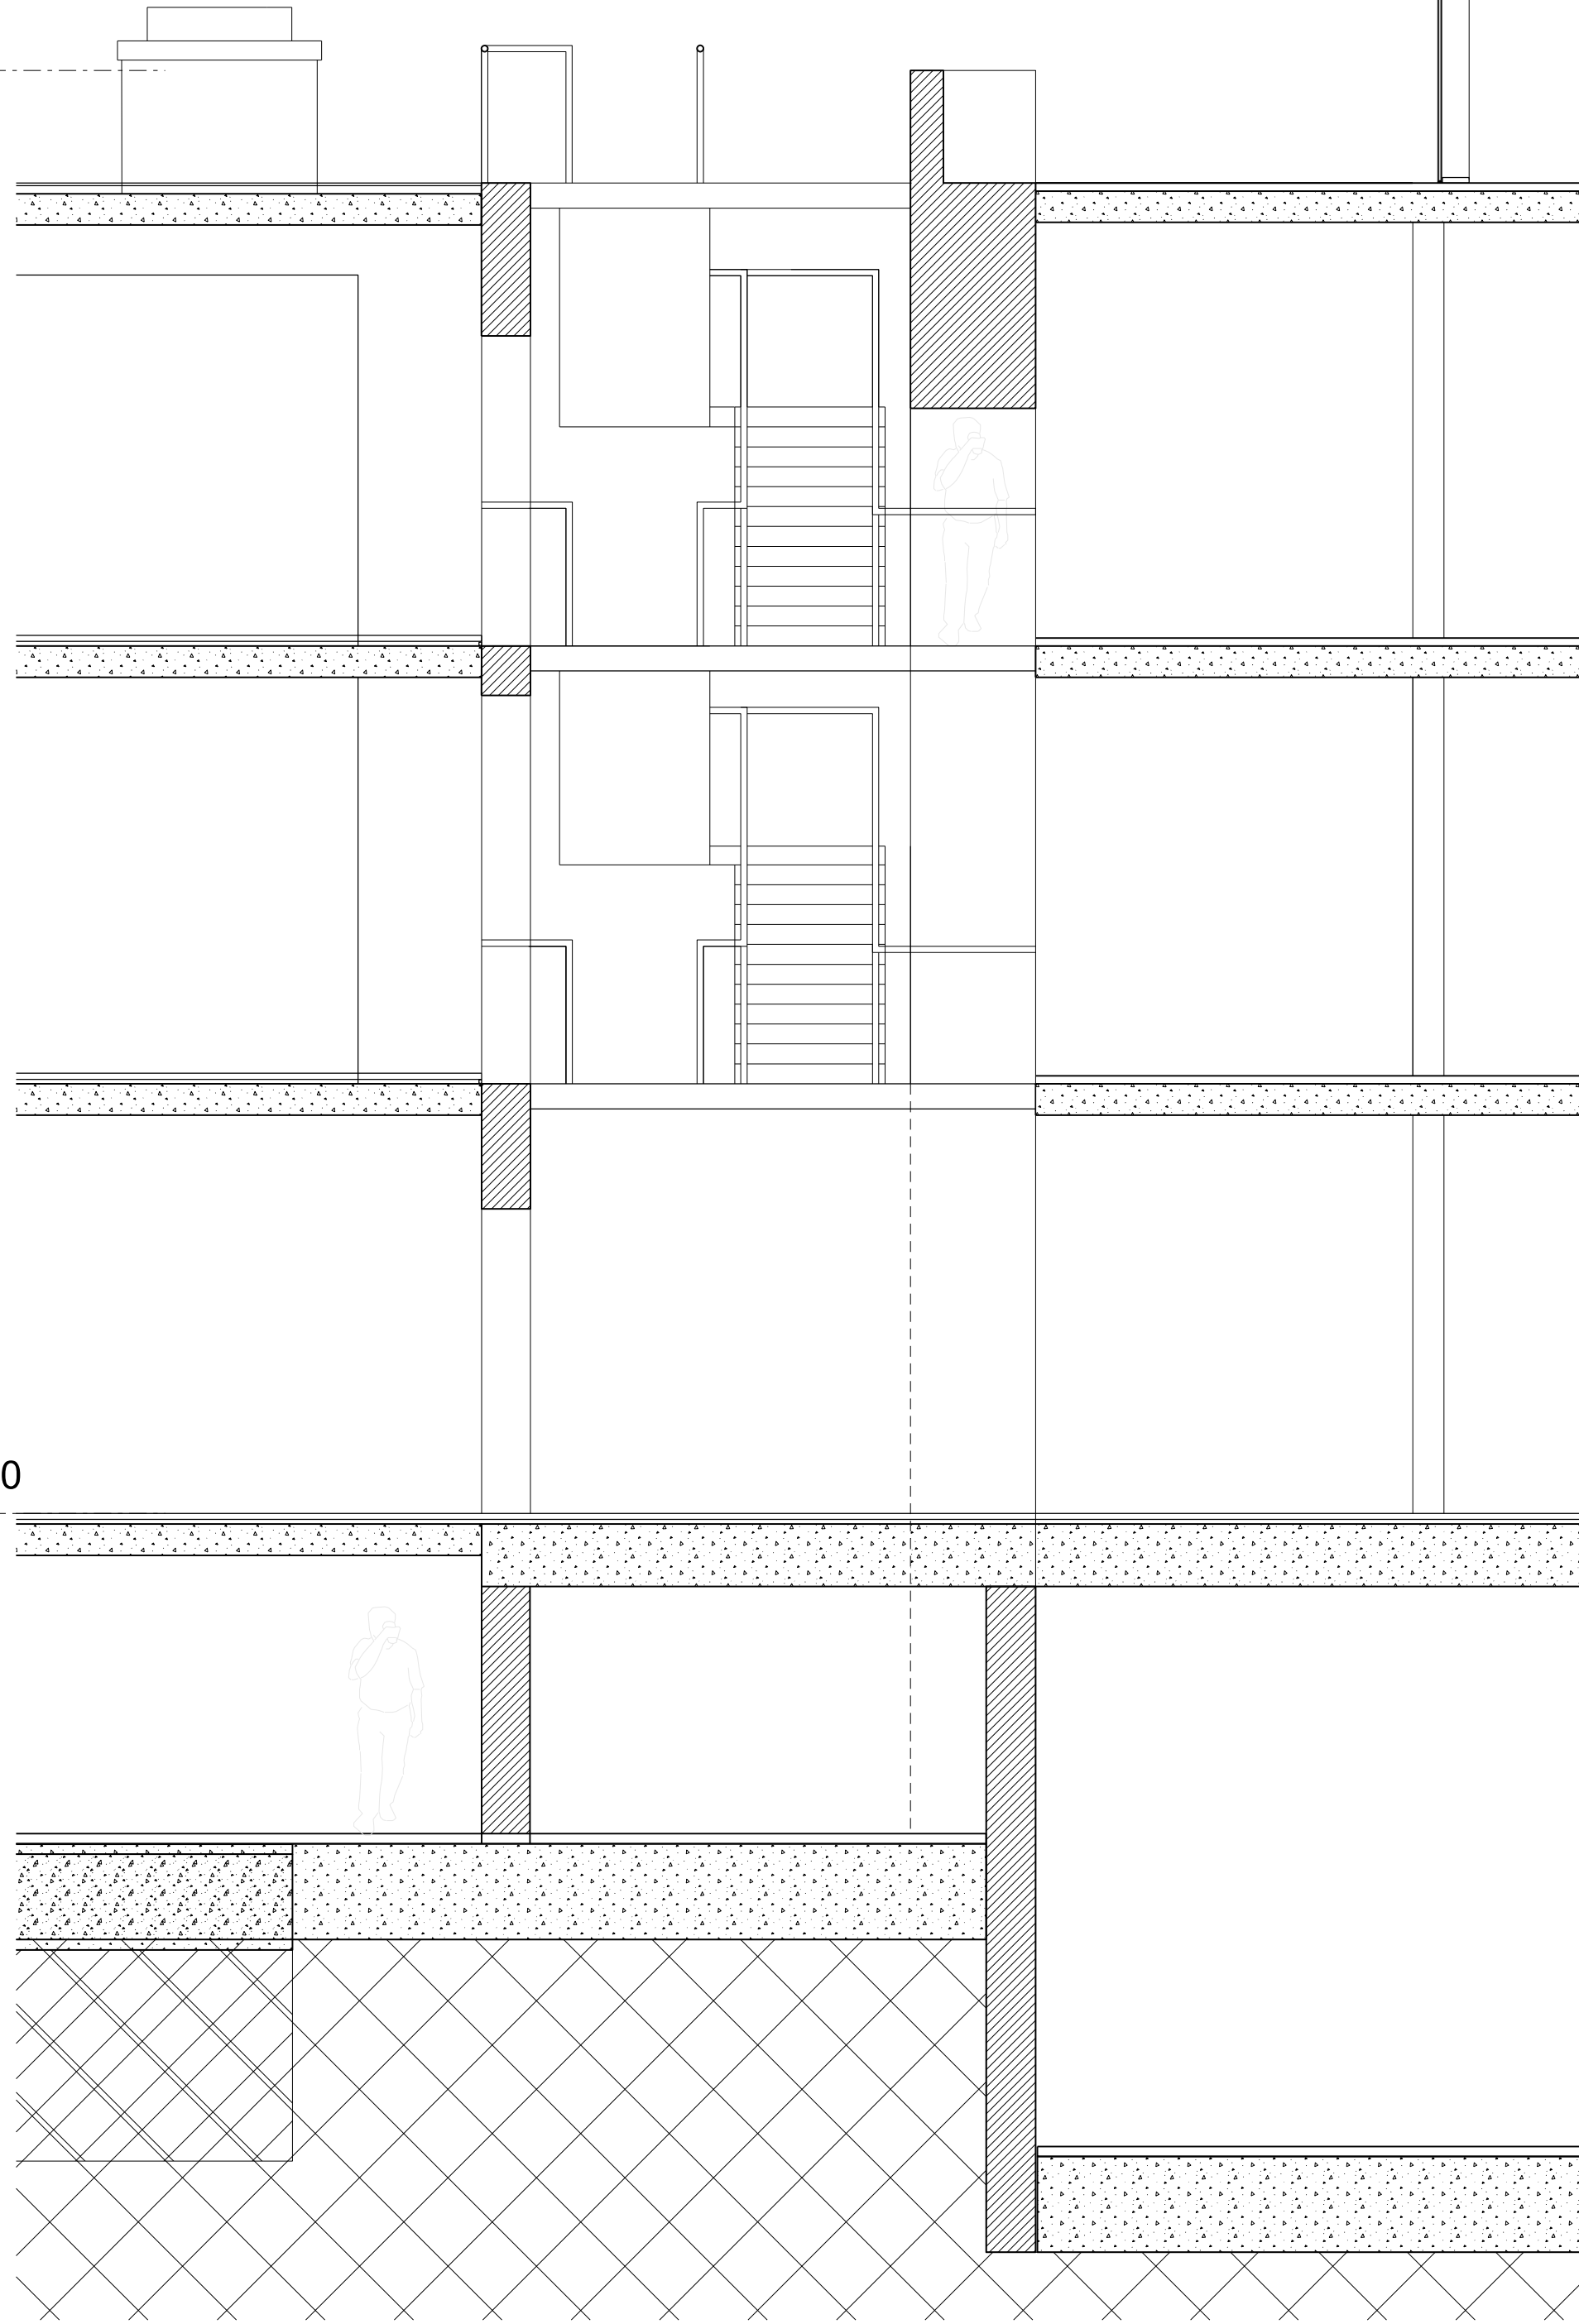

02 Section

1:50

- Material Key:
1. Brick
 2. Metal Panels
 3. Louvers
 4. Glass
 5. Metal Ballustrade
 6. Brick Lattice
 7. Glass Balustrade
 8. White Opaque Glass
 9. shop Front

- General Notes
1. Dimensions are in millimetres unless stated otherwise.
 2. Levels are in metres AOD unless stated otherwise.
 3. Dimensions govern. Do not scale off drawing.
 4. All dimensions to be verified on site before proceeding.
 5. All discrepancies to be notified in writing to make architects.
- © make Ltd. 2006


A 12/11 Planning

Rev Date Reason For Issue Chk

make

55-65 Whitfield Street
London W1T 4HE
tel +44 (0) 20 7636 5151
fax +44 (0) 20 7636 5252
info@makearchitects.com
www.makearchitects.com

Client
Stanley Sidings Limited

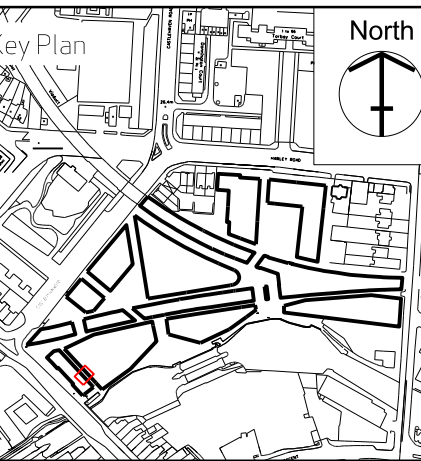



Project
Camden Lock Village

Drawing Title
**Area A
Bay detail
Chalk Farm Road
East**


Scale 1:50 Paper Size @A1 Date 30.09.11

Project No. 0180 Draw No. P3305 Rev. No. A

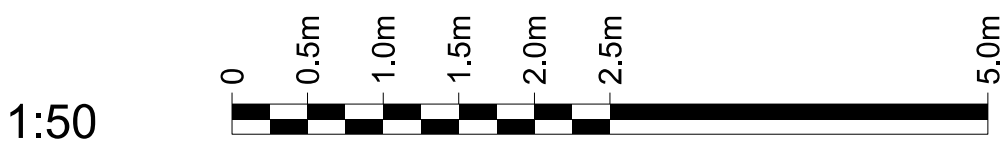

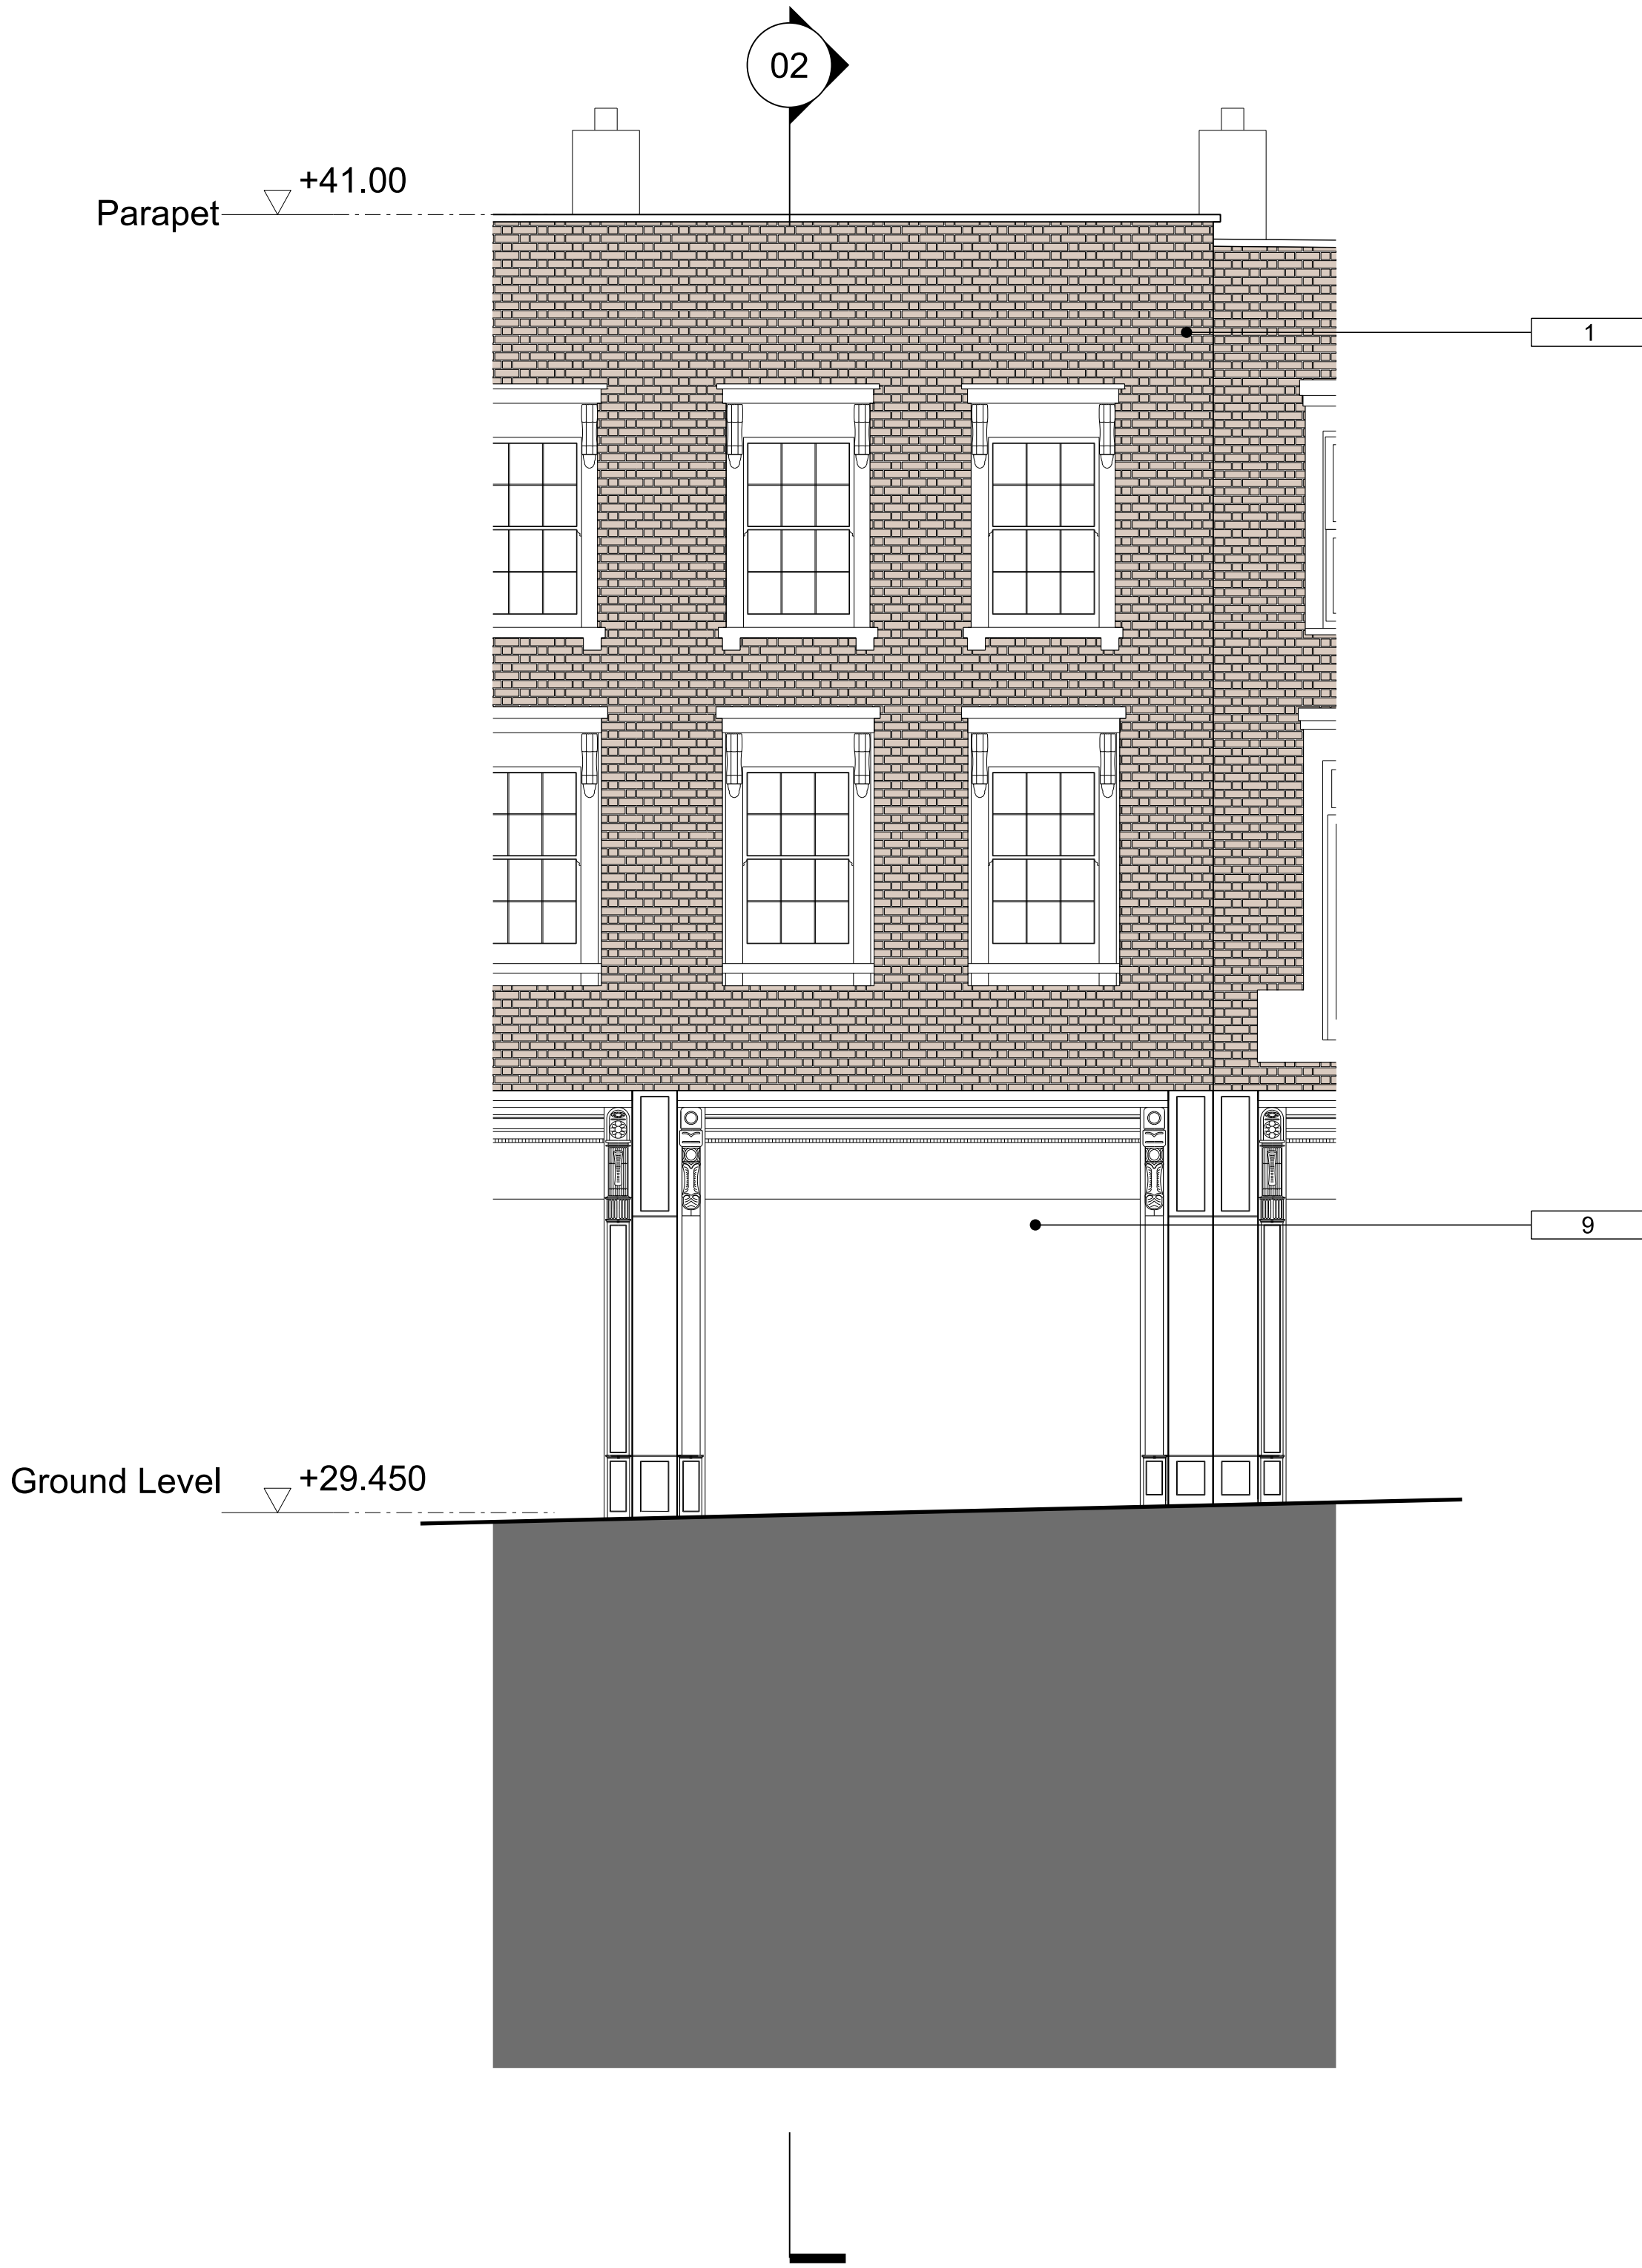

01 Elevation
1:50

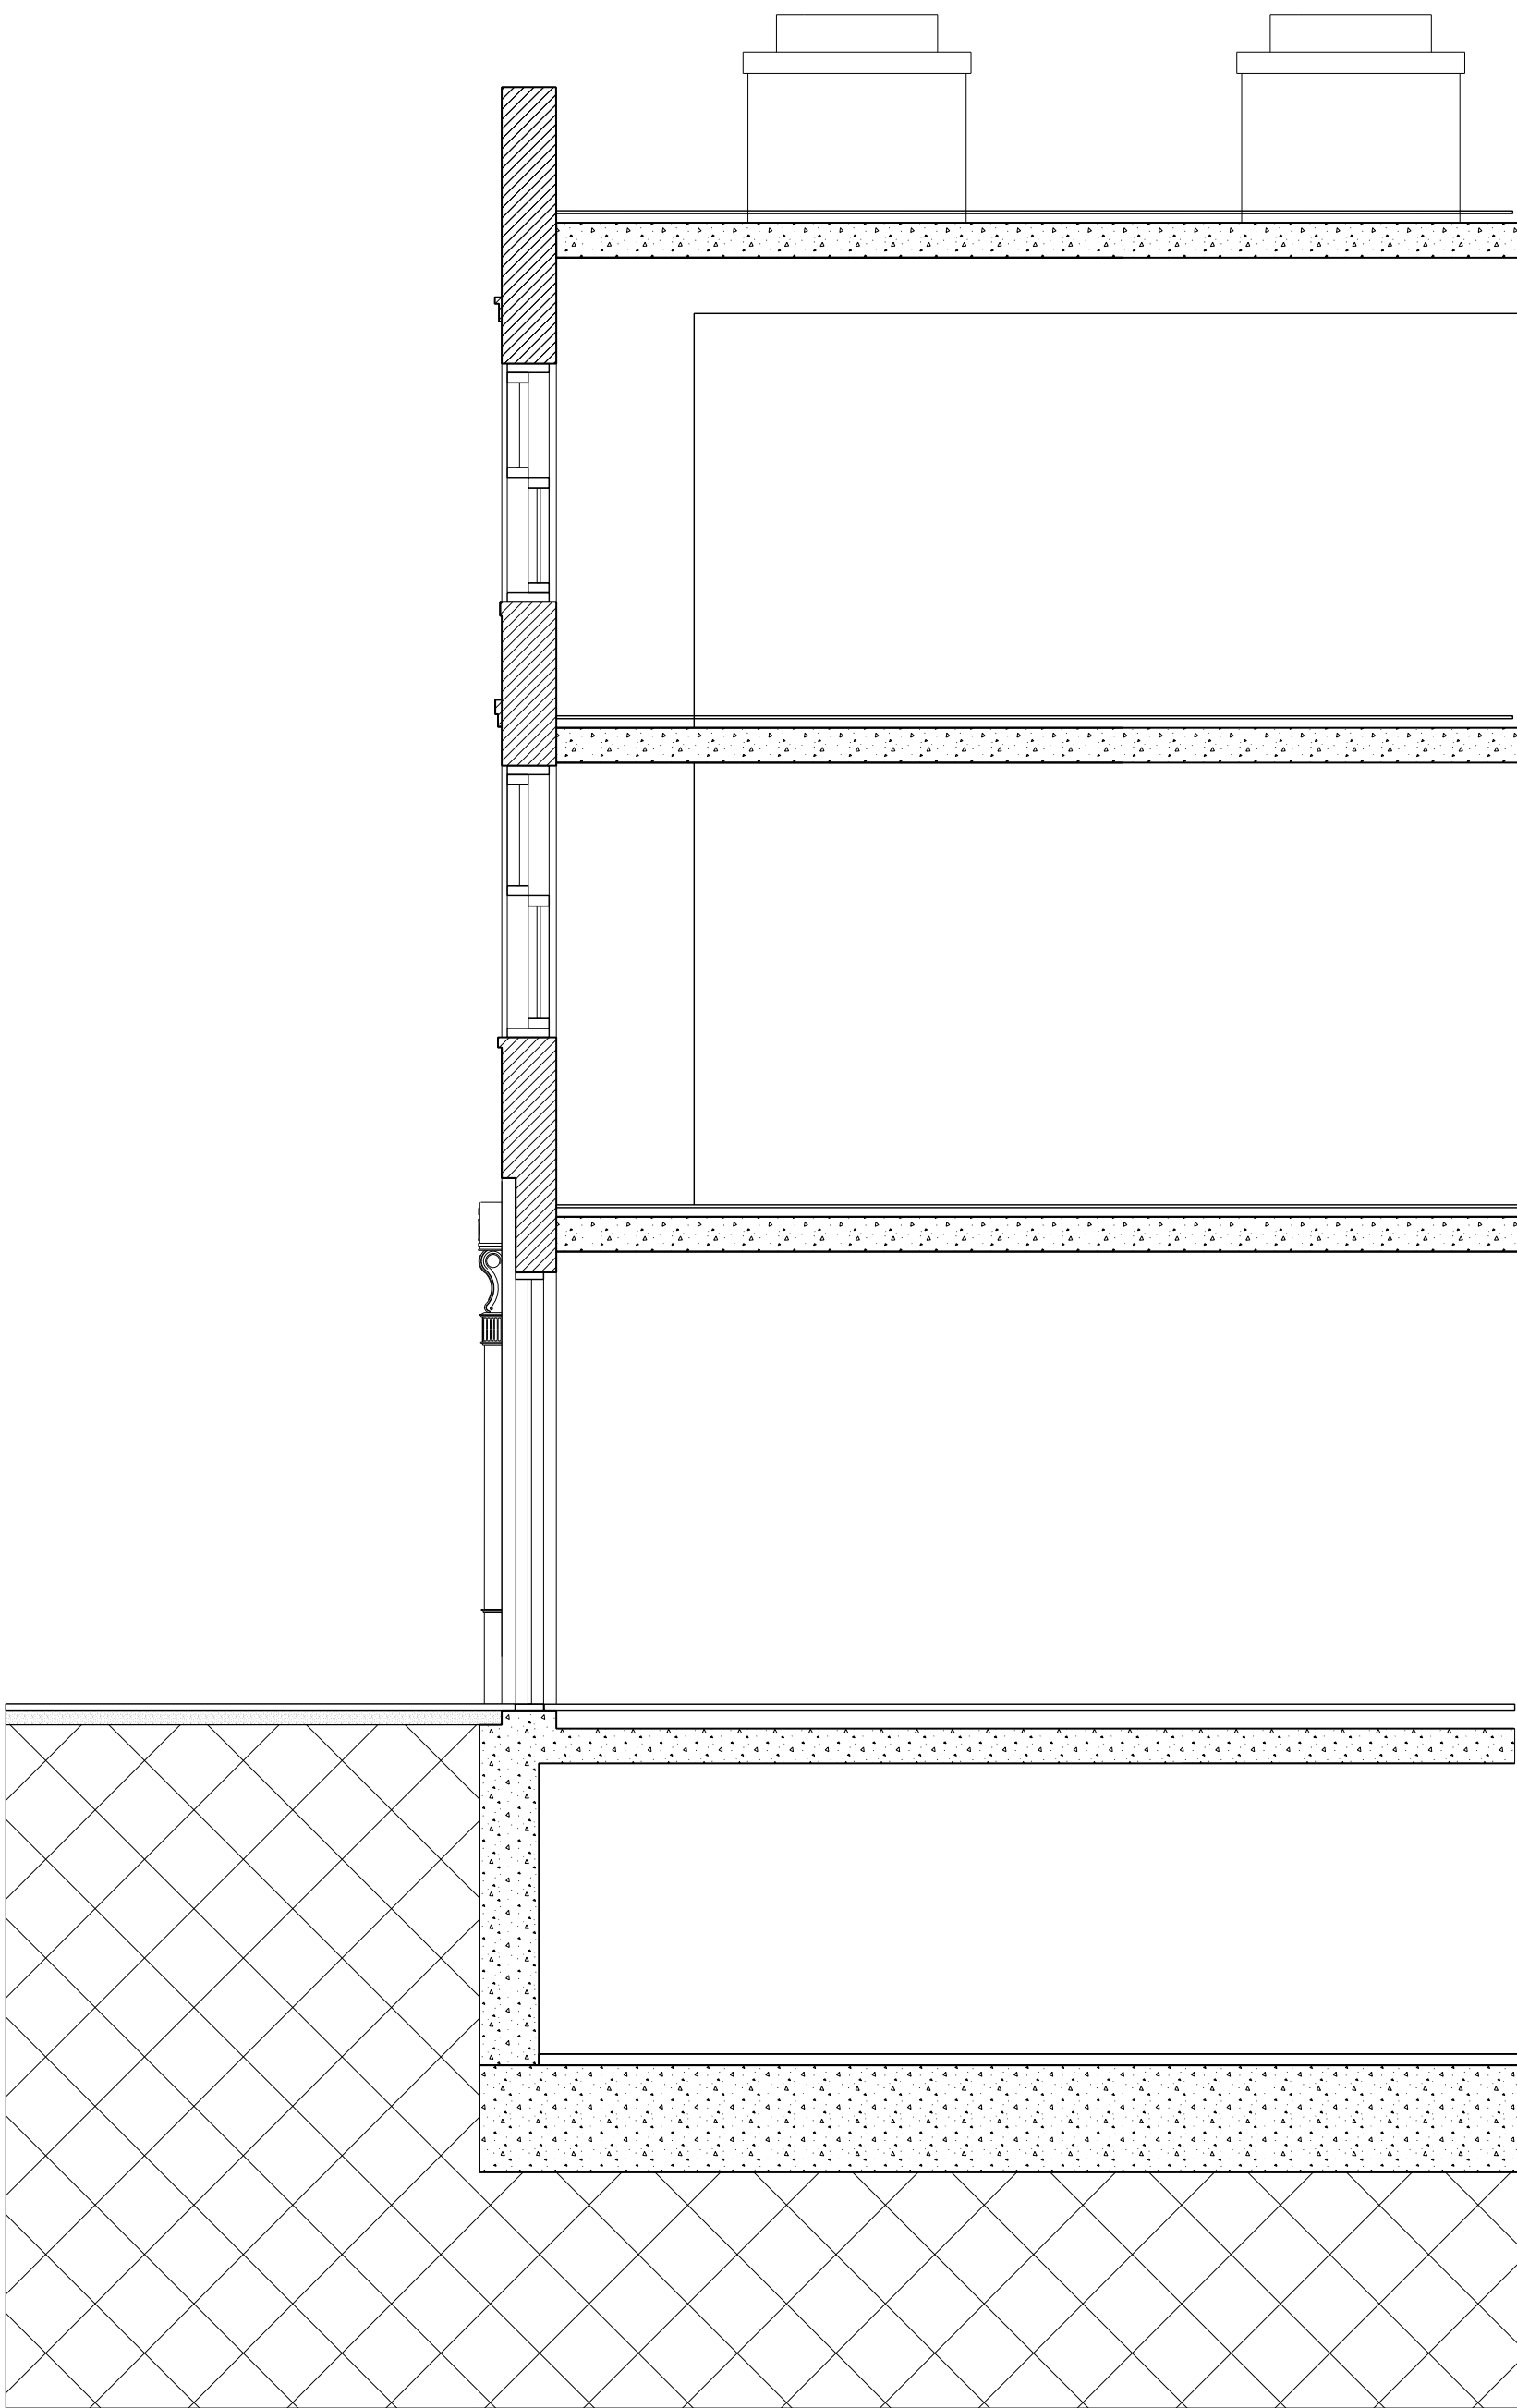

02 Section
1:50

- Material Key:
- 1. Brick
 - 2. Metal Panels
 - 3. Louvers
 - 4. Glass
 - 5. Metal Ballustrade
 - 6. Brick Lattice
 - 7. Glass Balustrade
 - 8. White Opaque Glass
 - 9. shop Front


- General Notes
- 1. Dimensions are in millimetres unless stated otherwise.
 - 2. Levels are in metres AOD unless stated otherwise.
 - 3. Dimensions govern. Do not scale off drawing.
 - 4. All dimensions to be verified on site before proceeding.
 - 5. All discrepancies to be notified in writing to make architects.
- © make ltd. 2006

Rev	Date	Reason For Issue	Chk
A	12/11	Planning	

make

55-65 Whitfield Street
London W1T 4HE
tel +44 (0) 20 7636 5151
fax +44 (0) 20 7636 5252
info@makearchitects.com
www.makearchitects.com

Client
Stanley Sidings Limited

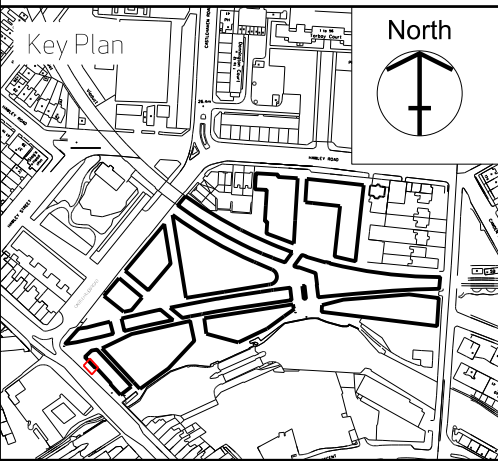


Project
Camden Lock Village

Drawing Title
**Area A
Bay detail
6 chalk Farm Road**

Scale 1:50	Paper Size @A1	Date 14.12.11
---------------	-------------------	------------------

Project No. 0180	Draw No. P3306	Rev. No. A
----------------------------	--------------------------	----------------------

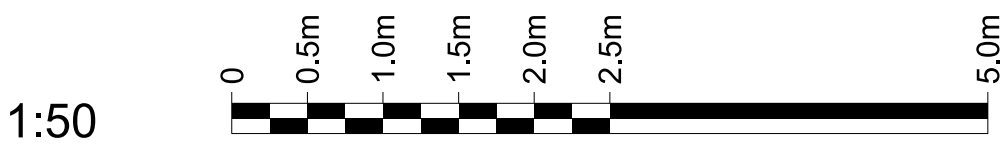

1:50

Note: All internal layouts are indicative only

HAWLEY ROAD

Area B

School boundary line
Subject to outline application

SCHOOL OUTLINE IS INDICATIVE ONLY
FOR MORE INFORMATION ON OUTLINE PARAMETERS
PLEASE REFER TO DRAWING 4401

Building X

CASTLEHAVEN ROAD

Building C1

Building C2

Building A

Area D

Building D

KENTISH TOWN ROAD

CHALK FARM ROAD

- key
- School
 - Employment (office/ Light industrial)
 - Light Industrial
 - General Industrial
 - Local Retail and Local Amenity
 - Market
 - Residential
 - Hot Food Take-away
 - Restaurant/ Cafes
 - Leisure
 - Cycle Storage
 - Outline of school application
 - Application boundary

1:250



General Notes

1. Dimensions are in millimetres unless stated otherwise.
 2. Levels are in metres AOD unless stated otherwise.
 3. Dimensions govern. Do not scale off drawing.
 4. All dimensions to be verified on site before proceeding.
 5. All discrepancies to be notified in writing to make architects.
- © make ltd. 2006

A 12/12 Planning

Rev Date Reason For Issue Chk

make

55-65 Whitfield Street
London W1T 4HE


tel +44 (0) 20 7636 5151
fax +44 (0) 20 7636 5252
info@makearchitects.com
www.makearchitects.com

**ALLFORD HALL
MONAGHAN MORRIS**

ARCHITECTS Ltd
2ND FLOOR, BLOCK C, 5-23 OLD STREET
LONDON EC1V 9HL
TEL 020 7251 5261 FAX 020 7251 5123
WEB WWW.AHMM.CO.UK

Client

**Stanley Sindings
Limited**

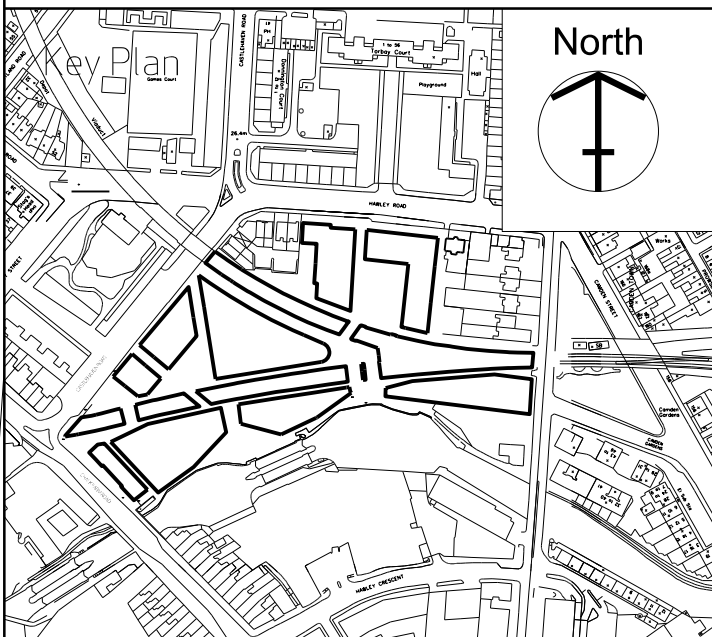

Project


Camden Lock Village

Drawing Title

**Detailed Masterplan
Level: 03**

Scale 1:250 Paper Size @A0 Date 30.09.11

Project No. 0180 Draw No. P2501 Rev. No. A

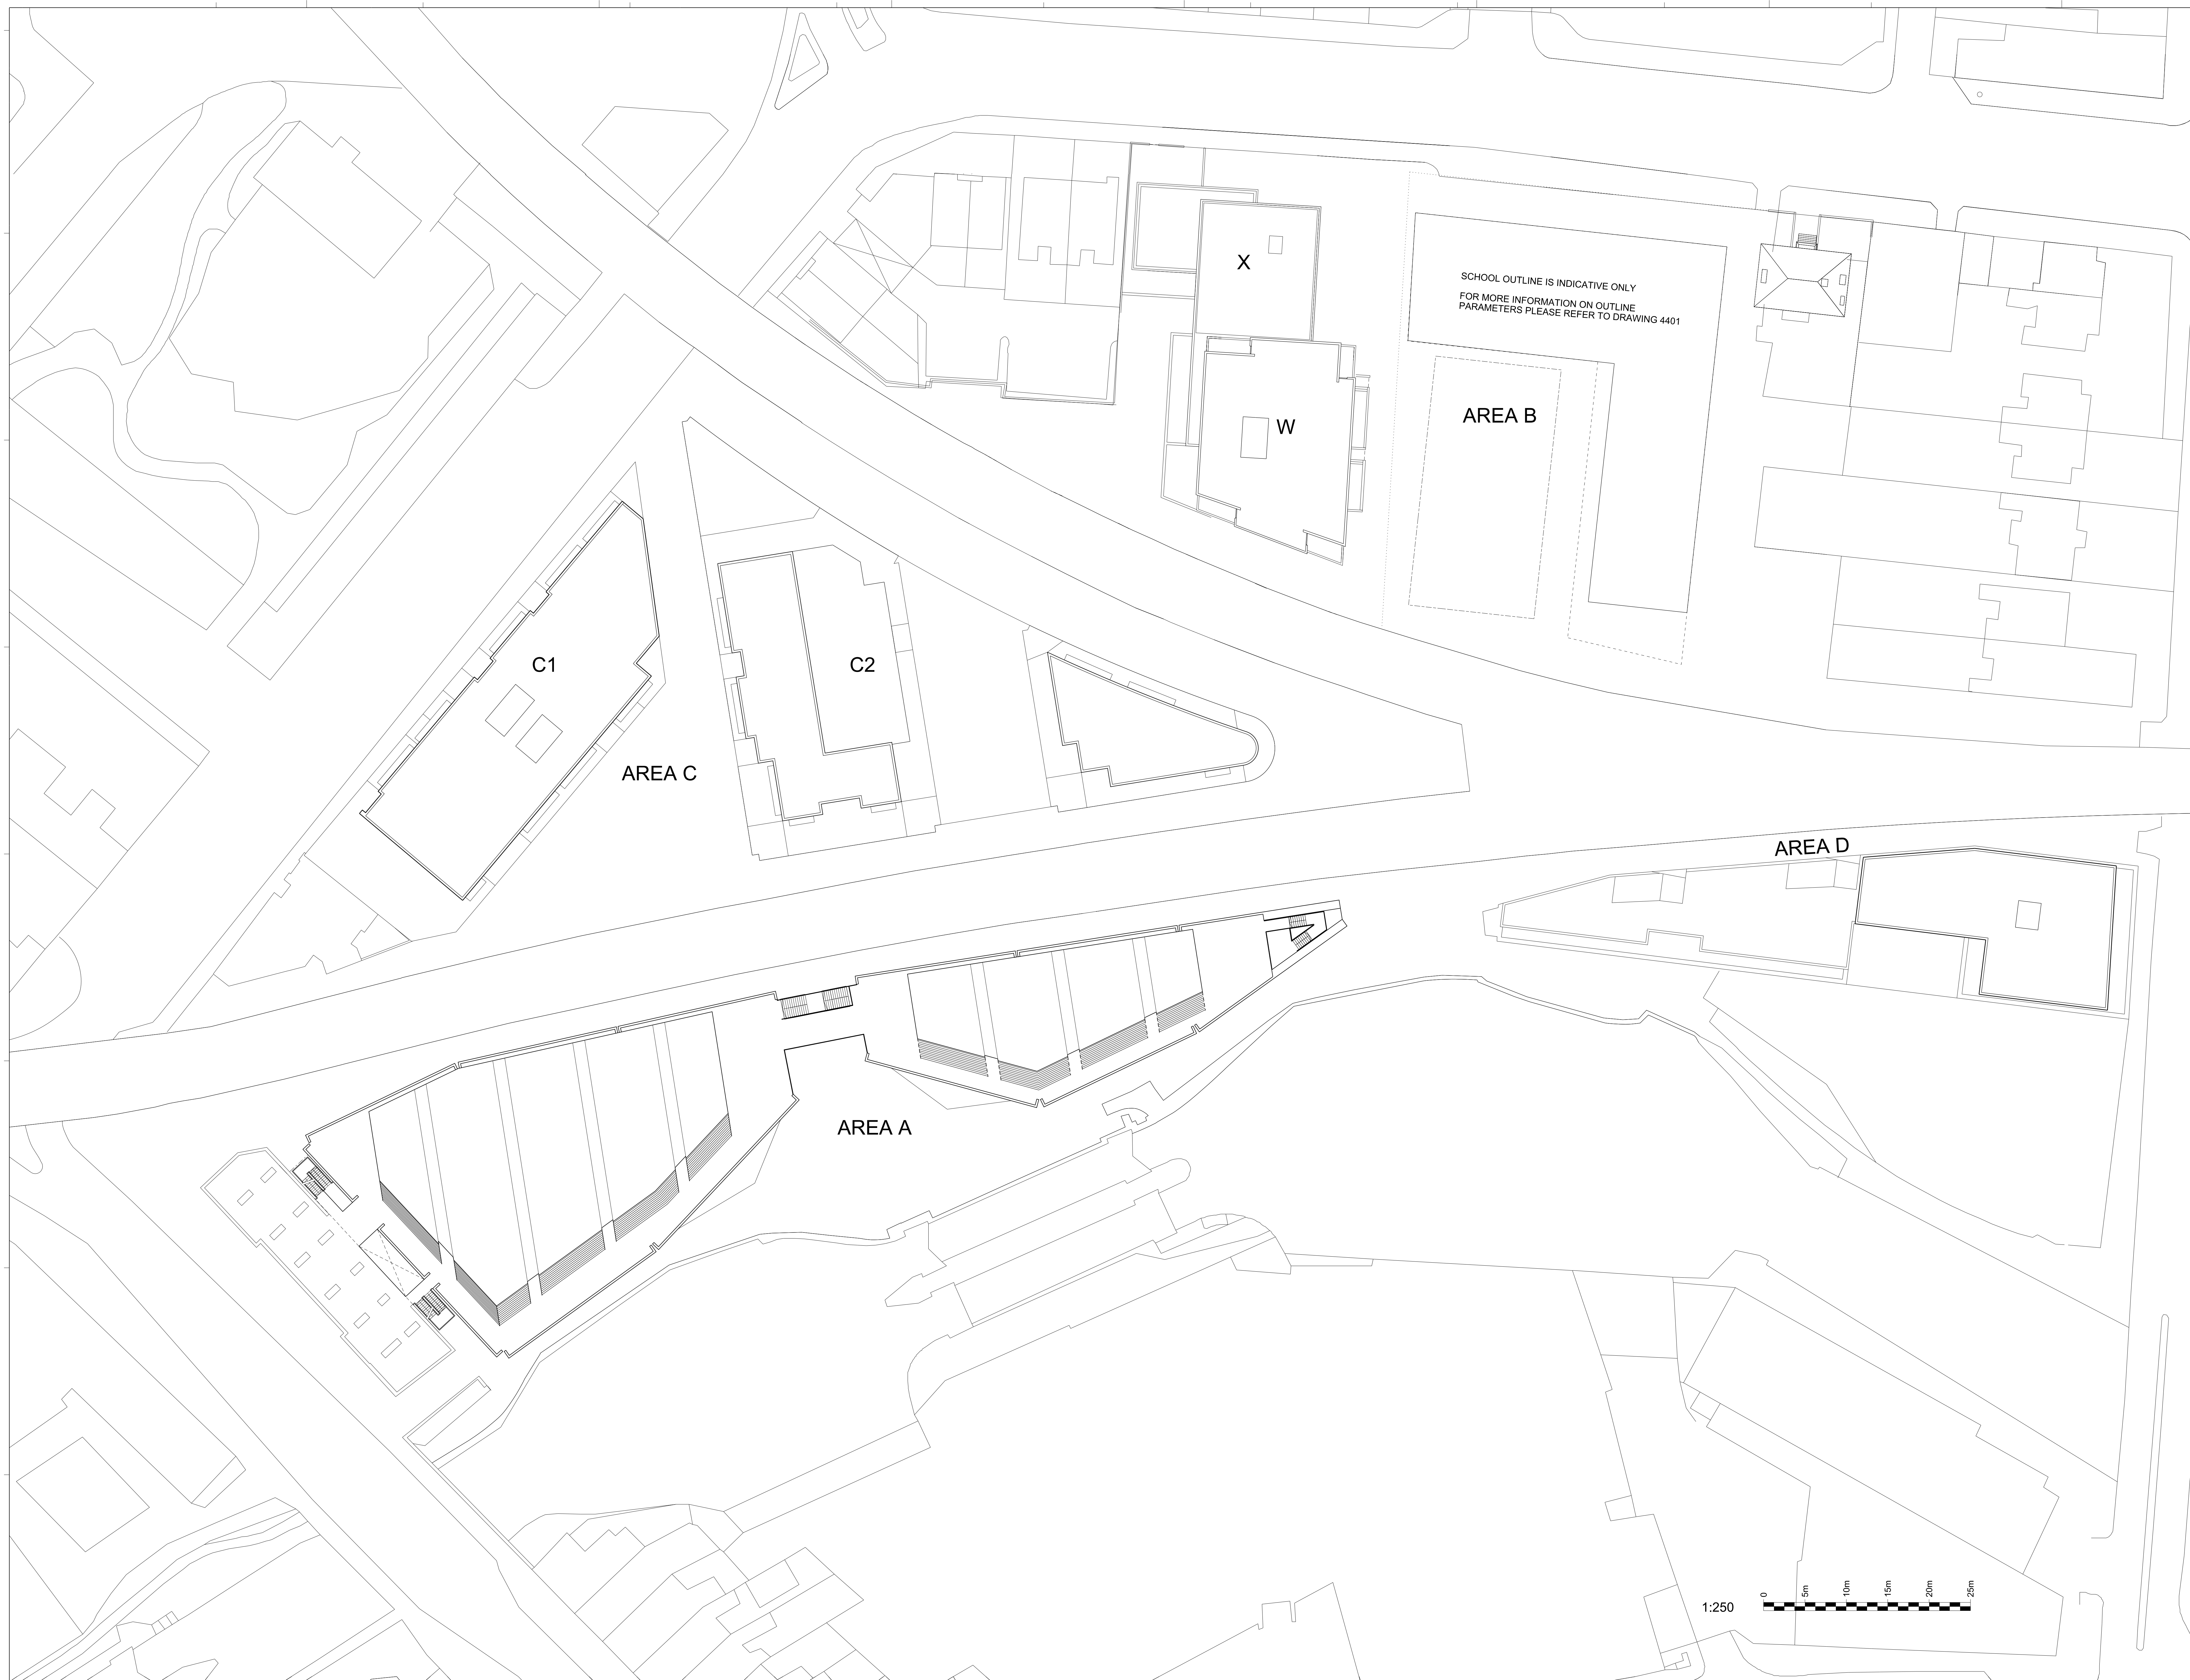

General Notes

1. Dimensions are in millimetres unless stated otherwise.
2. Levels are in metres AOD unless stated otherwise.
3. Dimensions govern.
Do not scale off drawing.
4. All dimensions to be verified on site before proceeding.
5. All discrepancies to be notified in writing to make architects.

© make ltd. 2006

[illegible]


make
55-65 Whitfield Street
London W1T 4HE
tel +44 (0) 20 7636 5151
fax +44 (0) 20 7636 5252
info@makearchitects.com
www.makearchitects.com

**ALLFORD HALL
MONAGHAN MORRIS**

ARCHITECTS Ltd
2ND FLOOR, BLOCK C, 5-23 OLD STREET
LONDON EC1V 9HL
TEL 020 7251 5261 FAX 020 7251 5123
WEB WWW.AHMM.CO.UK

Client

**Stanley Sindings
Limited**

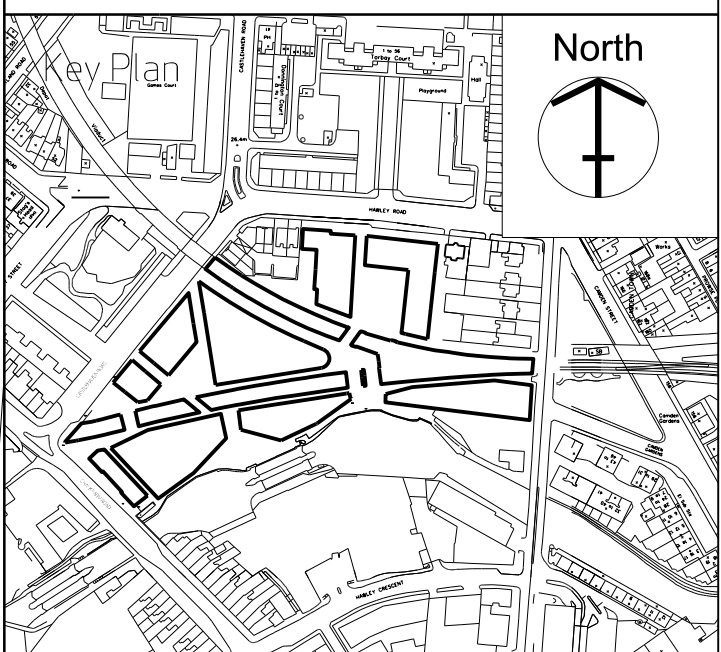Project
Camden Lock Village

Drawing Title

Proposed Detailed
Masterplan
Level: Roof Plan

Scale 1:250	Paper Size @A0	Date 30.09.11
Project No. 0180	Draw No. P2502	Rev. No. A