

Note:
Retail layout is indicative

CASTLEHAVEN ROAD

Chalk Farm Road

General Notes

1. Dimensions are in millimetres unless stated otherwise.
2. Levels are in metres AOD unless stated otherwise.
3. Dimensions govern.
Do not scale off drawing.
4. All dimensions to be verified on site before proceeding.
5. All discrepancies to be notified in writing to make architects.

© make ltd. 2006


[illegible]

A	12/11	Planning	
Rev	Date	Reason For Issue	C

make

55-65 Whitfield Street
London W1T 4HE
tel +44 (0) 20 7636 5151
fax +44 (0) 20 7636 5252
info@makearchitects.com
www.makearchitects.com

Client
**Stanley Sidings
Limited**

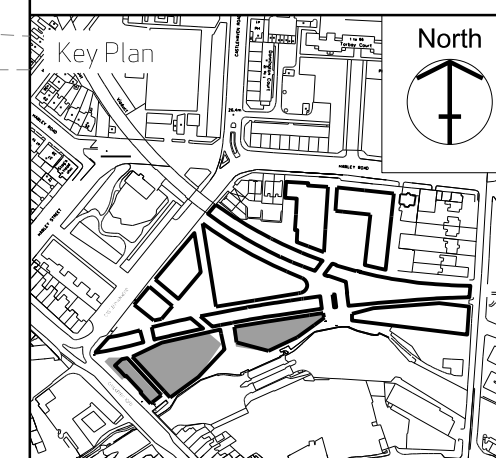Project
Camden Lock Village

Drawing Title

Area A

Level -01

Scale	Paper Size	Date
1:200	@A1	30.09.1

Project No. 0180	Draw No.	Rev. No. A
----------------------------	----------	----------------------

Use Key:
Indicative proposed use

 A1
 A3
 A5

1:200



Note:
Retail layout is indicative

CASTLEHAVEN ROAD

Chalk Farm Road

General Notes

1. Dimensions are in millimetres unless stated otherwise.
2. Levels are in metres AOD unless stated otherwise.
3. Dimensions govern.
Do not scale off drawing.
4. All dimensions to be verified on site before proceeding.
5. All discrepancies to be notified in writing to make architects.

© Make ltd, 2006

[illegible]


12/11	Planning	
-------	----------	--

Date	Reason For Issue	Chk
------	------------------	-----

make

65 Whitfield Street
London W1T 4HE
Tel +44 (0) 20 7636 5151
Fax +44 (0) 20 7636 5252
info@makearchitects.com
www.makearchitects.com

Stanley Sidings
limited

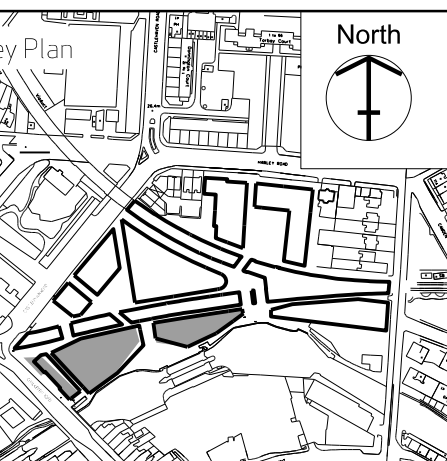

Camden Lock Village

Drawing Title

Area A

Level 00

File	Paper Size	Date
200	@A1	30.09.11

Project No.	Draw No.	Rev. No.
180		A

Use Key:
Indicative proposed use

- A1
- A3
- A5

1:200



Note:
Retail layout is indicative

CASTLEHAVEN ROAD

Chalk Farm Road

General Notes

1. Dimensions are in millimetres unless stated otherwise.
2. Levels are in metres AOD unless stated otherwise.
3. Dimensions govern.
Do not scale off drawing.
4. All dimensions to be verified on site before proceeding.
5. All discrepancies to be notified in writing to make architects.

© make ltd. 2006

[illegible]

12/11	Planning
-------	----------

Date	Reason For Issue	Chk
------	------------------	-----


make

6-65 Whitfield Street
London W1T 4HE

l +44 (0) 20 7636 5151
x +44 (0) 20 7636 5252
fo@makearchitects.com
www.makearchitects.com

ient

Stanley Sidings
limited

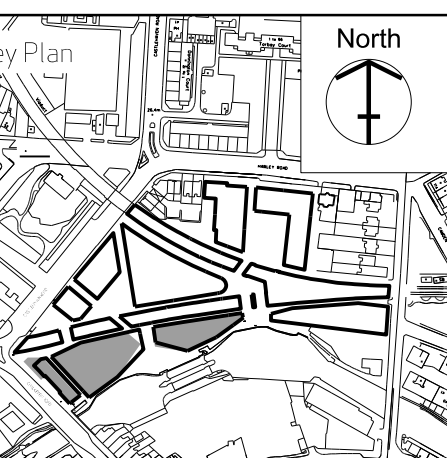

Project
Camden Lock Village

Area A
Level 01

File	Paper Size	Date
200	@A1	30.09.11

Project No.	Draw No.	Rev. No.
180		A

Use Key:
Indicative proposed use

- A1
- A3
- A5

1:200



Note:
Retail layout is indicative

CASTLEHAVEN ROAD

Chalk Farm Road

General Notes

1. Dimensions are in millimetres unless stated otherwise.
2. Levels are in metres AOD unless stated otherwise.
3. Dimensions govern.
Do not scale off drawing.
4. All dimensions to be verified on site before proceeding.
5. All discrepancies to be notified in writing to make architects.

© make ltd. 2006


[illegible]

A	11/12	Planning	
Rev	Date	Reason For Issue	C

make

55-65 Whitfield Street
London W1T 4HE
tel +44 (0) 20 7636 5151
fax +44 (0) 20 7636 5252
info@makearchitects.com
www.makearchitects.com

Client
**Stanley Sidings
Limited**

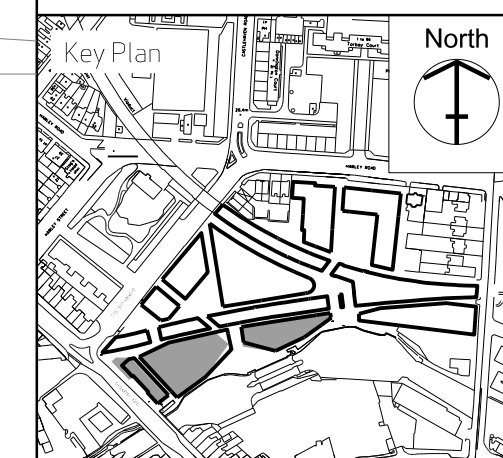

Project
Camden Lock Village

Drawing Title

Area A

Level 02

Scale	Paper Size	Date
1:200	@A1	30.09.11

Project No. 0180	Draw No.	Rev. No. A
----------------------------	----------	----------------------

Use Key:
Indicative proposed use

- A1
- A3
- A5

1:200



Note:
Retail layout is indicative

CASTLEHAVEN ROAD

Chalk Farm Road

General Notes

1. Dimensions are in millimetres unless stated otherwise.
2. Levels are in metres AOD unless stated otherwise.
3. Dimensions govern.
Do not scale off drawing.
4. All dimensions to be verified on site before proceeding.
5. All discrepancies to be notified in writing to make architects.

© make ltd. 2006


[illegible]

A	11/12	Planning	
Rev	Date	Reason For Issue	C

make

55-65 Whitfield Street
London W1T 4HE
tel +44 (0) 20 7636 5151
fax +44 (0) 20 7636 5252
info@makearchitects.com
www.makearchitects.com

Client
**Stanley Sidings
Limited**

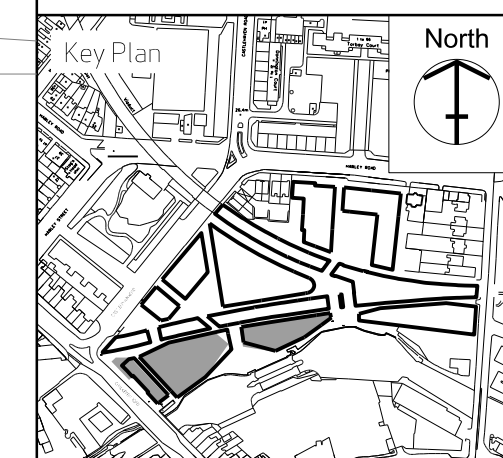

Project
Camden Lock Village

Drawing Title

Area A

Level 03

Scale	Paper Size	Date
1:200	@A1	30.09.11

Project No. 0180	Draw No.	Rev. No. A
----------------------------	----------	----------------------

Use Key:
Indicative proposed use

 A1
 A3
 A5

1:200



Note:
Retail layout is indicative

CASTLEHAVEN ROAD

Chalk Farm Road

BB
P3200

AA
P3200


CC
P3200

CC
P3200

Use Key:
Indicative proposed use

A1
A3
A5

1:200

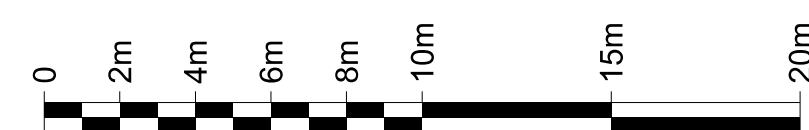


- General Notes
1. Dimensions are in millimetres unless stated otherwise.
 2. Levels are in metres AOD unless stated otherwise.
 3. Dimensions govern. Do not scale off drawing.
 4. All dimensions to be verified on site before proceeding.
 5. All discrepancies to be notified in writing to make architects.
- © make ltd. 2006

Rev	Date	Reason For Issue	Chk
A	12/11	Planning	

make

55-65 Whitfield Street
London W1T 4HE
tel +44 (0) 20 7636 5151
fax +44 (0) 20 7636 5252
info@makearchitects.com
www.makearchitects.com

Client
Stanley Sidings Limited

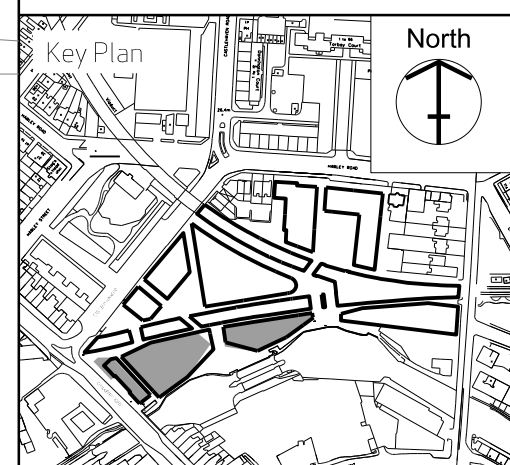

Project
Camden Lock Village

Drawing Title
**Area A
Level 04**

Scale
1:200

Paper Size
@A1

Date
30.09.11

Project No. 0180	Draw No.	Rev. No. A
----------------------------	----------	----------------------

Note:
Positions of doors are indicative

General Notes

1. Dimensions are in millimetres unless stated otherwise.
2. Levels are in metres AOD unless stated otherwise.
3. Dimensions govern.
Do not scale off drawing.
4. All dimensions to be verified on site before proceeding.
5. All discrepancies to be notified in writing to make architects.

© make ltd. 2006

[illegible]


A	12/11	Planning
---	-------	----------

Rev	Date	Reason For Issue	Chk
-----	------	------------------	-----

make

55-65 Whitfield Street
London W1T 4HE
tel +44 (0) 20 7636 5151
fax +44 (0) 20 7636 5252
info@makearchitects.com
www.makearchitects.com

Client
**Stanley Sidings
Limited**

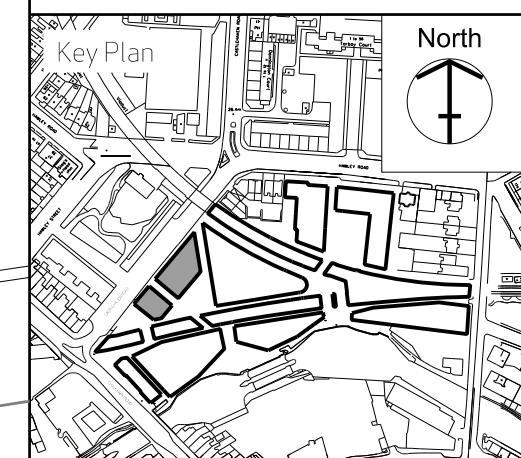Project
Camden Lock Village

Drawing Title

Area C

Building C1

Level 00

Scale	Paper Size	Date
1:200	@A1	30.09.11

Project No.	Draw No.	Rev. No.
0180	P5000	A



Note:
Layouts are indicative

General Notes

1. Dimensions are in millimetres unless stated otherwise.
2. Levels are in metres AOD unless stated otherwise.
3. Dimensions govern.
Do not scale off drawing.
4. All dimensions to be verified on site before proceeding.
5. All discrepancies to be notified in writing to make architects.

© Make ltd, 2006

[illegible]


12/12	Planning	
-------	----------	--

Date	Reason For Issue	Chk
------	------------------	-----

make

65 Whitfield Street
London W1T 4HE
Tel +44 (0) 20 7636 5151
Fax +44 (0) 20 7636 5252
info@makearchitects.com
www.makearchitects.com

Stanley Sidings
limited

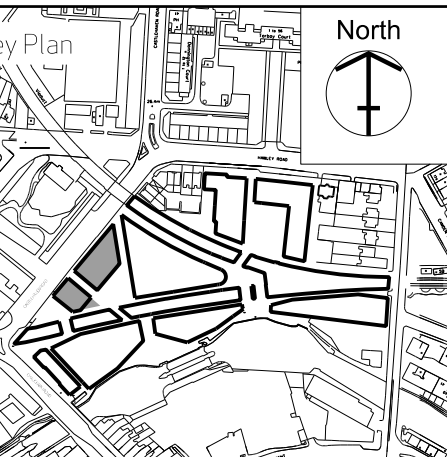

amden Lock Village

Drawing Title
Area C
Building C1
Level 01

File	Paper Size	Date
200	@A1	30.09.11

Project No.	Draw No.	Rev. No.
180	P5001	A



Note:
Layouts are indicative

General Notes

1. Dimensions are in millimetres unless stated otherwise.
2. Levels are in metres AOD unless stated otherwise.
3. Dimensions govern.
Do not scale off drawing.
4. All dimensions to be verified on site before proceeding.
5. All discrepancies to be notified in writing to make architects.

© make ltd. 2006


[illegible]

12/12	Planning	
Date	Reason For Issue	Chk

make

65 Whitfield Street
London W1T 4HE
t +44 (0) 20 7636 5151
x +44 (0) 20 7636 5252
fo@makearchitects.com
www.makearchitects.com

ient

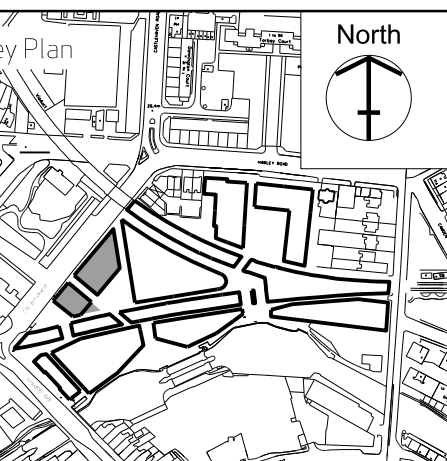Stanley Sidings
limited

object

Camden Lock Village

Drawing Title

Area C
Building C1
Level 02

File	Paper Size	Date
200	@A1	30.09.11

Project No.	Draw No.	Rev. No.
180	P5002	A



Note:
Layouts are indicative

General Notes

1. Dimensions are in millimetres unless stated otherwise.
2. Levels are in metres AOD unless stated otherwise.
3. Dimensions govern.
Do not scale off drawing.
4. All dimensions to be verified on site before proceeding.
5. All discrepancies to be notified in writing to make architects.

© make Ltd. 2006

[illegible]


A	12/12	Planning	
Rev	Date	Reason For Issue	Chg

make

55-65 Whitfield Street
London W1T 4HE

tel +44 (0) 20 7636 5151
fax +44 (0) 20 7636 5252
info@makearchitects.com
www.makearchitects.com

Client
**Stanley Sidings
Limited**

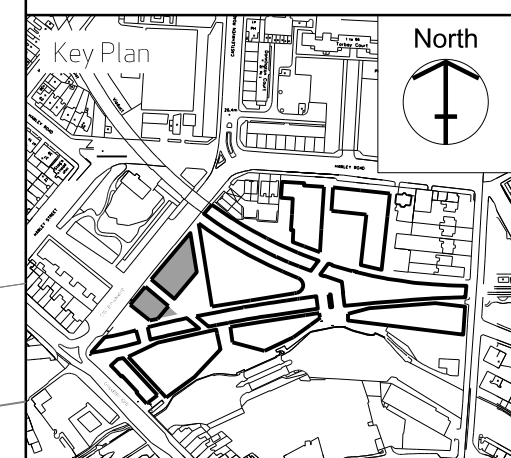Project
Camden Lock Village

Drawing Title

Area C

Building C1

Level 03

Scale	Paper Size	Date
1:200	@A1	30.09.11

Project No.	Draw No.	Rev. No.
0180	P5003	A



Note:
Layouts are indicative

General Notes

1. Dimensions are in millimetres unless stated otherwise.
2. Levels are in metres AOD unless stated otherwise.
3. Dimensions govern.
Do not scale off drawing.
4. All dimensions to be verified on site before proceeding.
5. All discrepancies to be notified in writing to make architects.

© make ltd. 2006


[illegible]

12/12	Planning	
Date	Reason For Issue	Chk

make

65 Whitfield Street
London W1T 4HE
t +44 (0) 20 7636 5151
x +44 (0) 20 7636 5252
fo@makearchitects.com
www.makearchitects.com

Stanley Sidings
limited

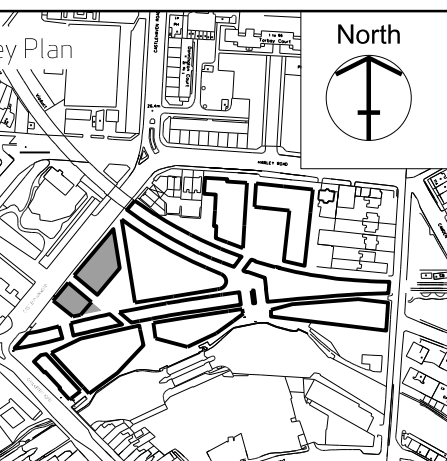

Project
Hamden Lock Village

Drawing Title
Area C
Building C1
Level 04

File	Paper Size	Date
200	@A1	30.09.11

Project No.	Draw No.	Rev. No.
180	P5004	A



Note:
Layouts are indicative

General Notes

1. Dimensions are in millimetres unless stated otherwise.
2. Levels are in metres AOD unless stated otherwise.
3. Dimensions govern.
Do not scale off drawing.
4. All dimensions to be verified on site before proceeding.
5. All discrepancies to be notified in writing to make architects.

© make ltd. 2006

[illegible]

12/12	Planning
-------	----------


Date	Reason For Issue	Chk
------	------------------	-----

make

65 Whitfield Street
London W1T 4HE
Tel +44 (0) 20 7636 5151
Fax +44 (0) 20 7636 5252
info@makearchitects.com
www.makearchitects.com

ient

Stanley Sidings
limited

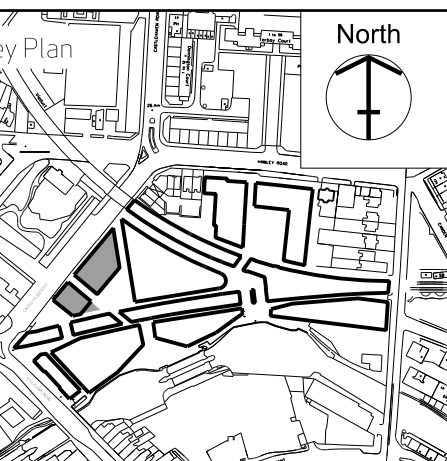

object

Hamden Lock Village

Drawing Title

Area C
Building C1
Level 05

le

200

aper Size

Q A1

ject No.


180

Draw No.

P5005

Rev. No.

A

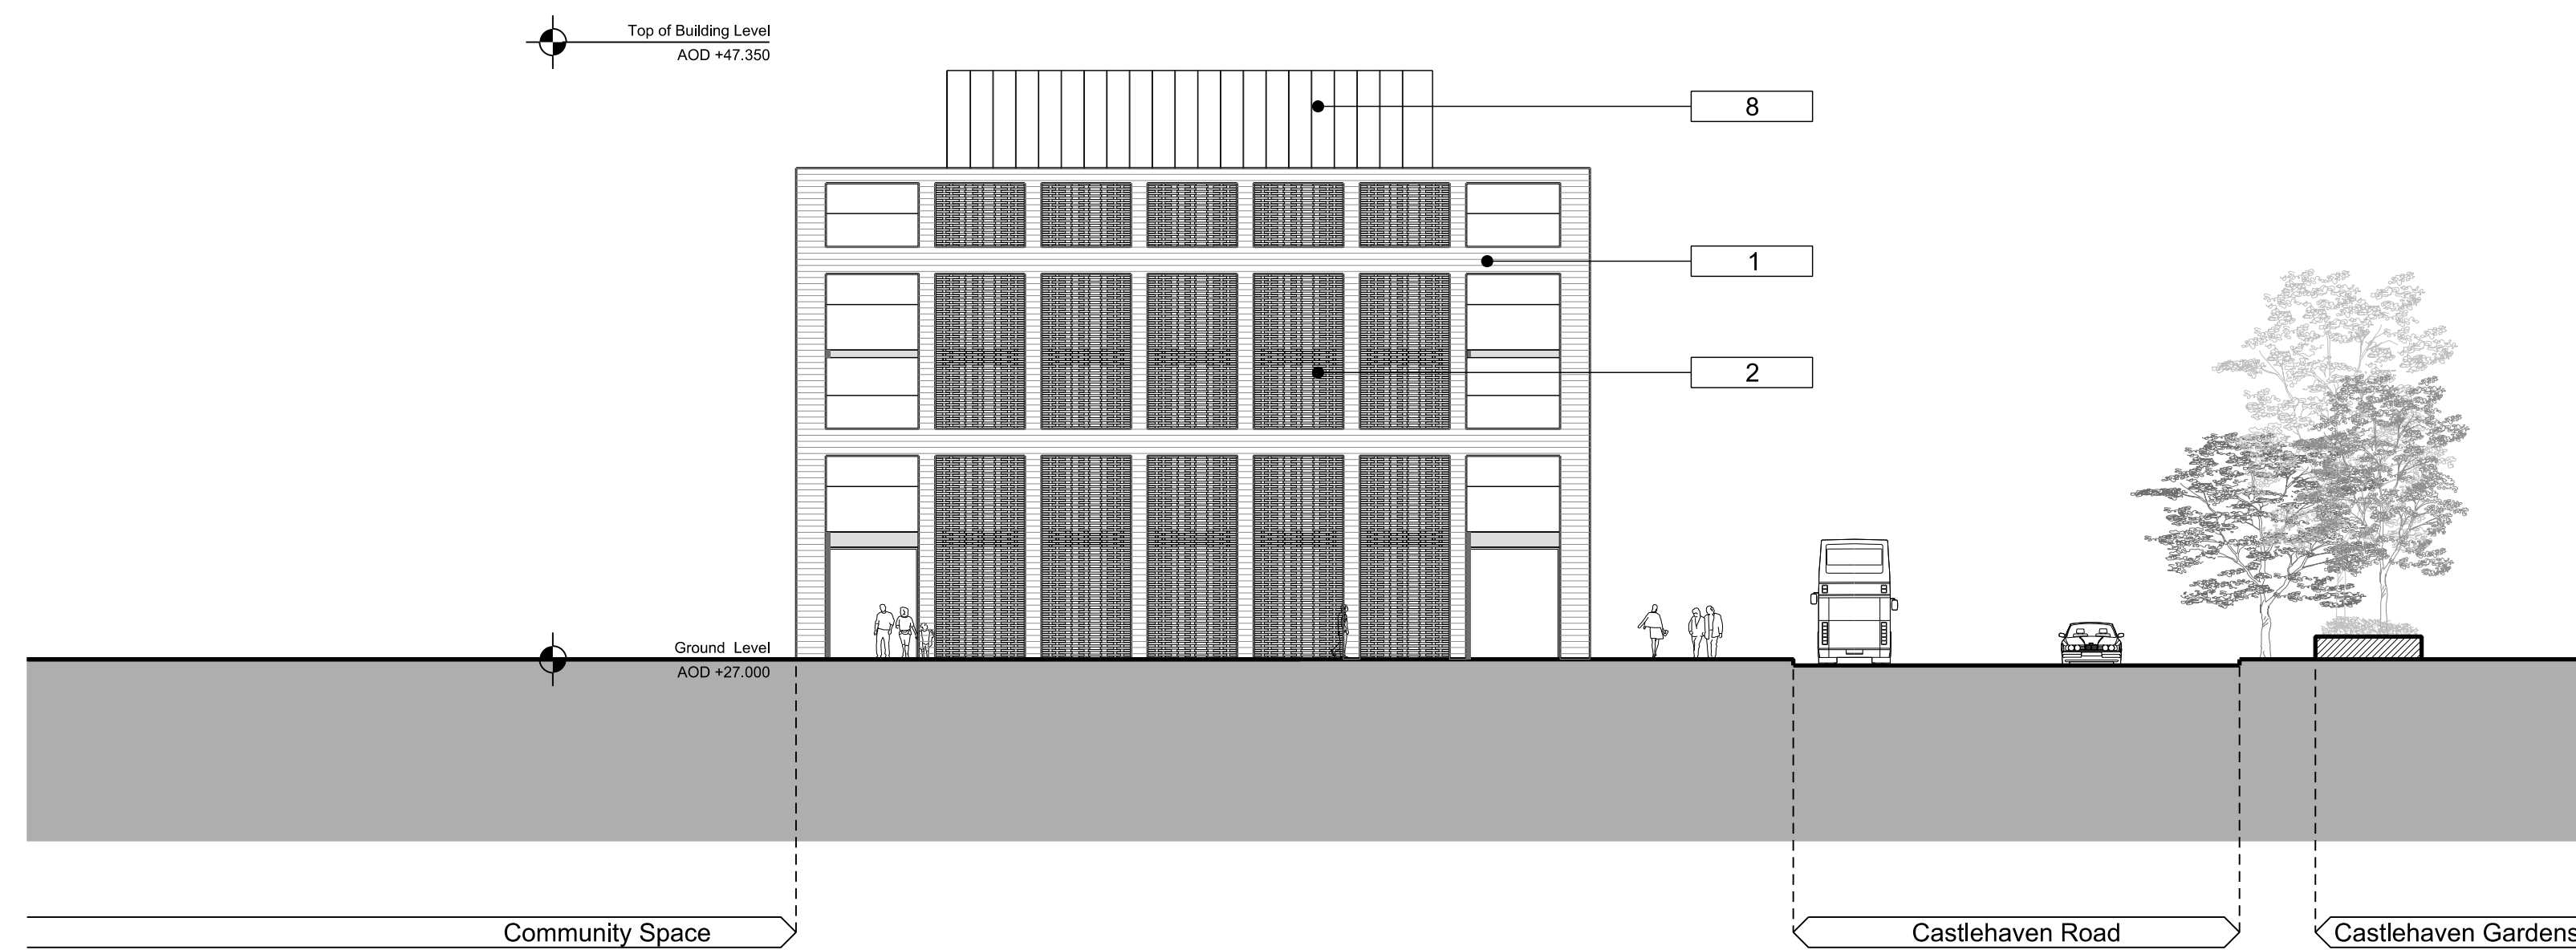

1:200



- Material Key:
1. Brick
 2. Metal Panels
 3. Louvers
 4. Glass
 5. Metal Ballustrade
 6. Brick Lattice
 7. Glass Balustrade
 8. White Opaque Glass


- General Notes
1. Dimensions are in millimetres unless stated otherwise.
 2. Levels are in metres AOD unless stated otherwise.
 3. Dimensions govern. Do not scale off drawing.
 4. All dimensions to be verified on site before proceeding.
 5. All discrepancies to be notified in writing to make architects.
- © make Ltd. 2006

Rev	Date	Reason For Issue	Chk
A	12/12	Planning	

make

55-65 Whitfield Street
London W1T 4HE
tel +44 (0) 20 7636 5151
fax +44 (0) 20 7636 5252
info@makearchitects.com
www.makearchitects.com

Client
Stanley Sidings Limited

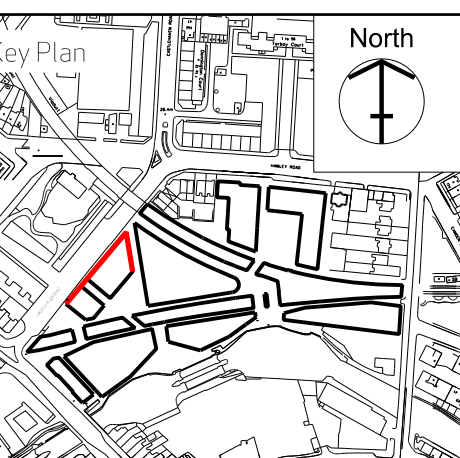


Project
Camden Lock Village

Drawing Title
**Area C
Building 1
North Elevation
East Elevation**

Scale 1:200 Paper Size @A1 Date 30.09.11

Project No. 0180	Draw No. P5100	Rev. No. A
----------------------------	--------------------------	----------------------

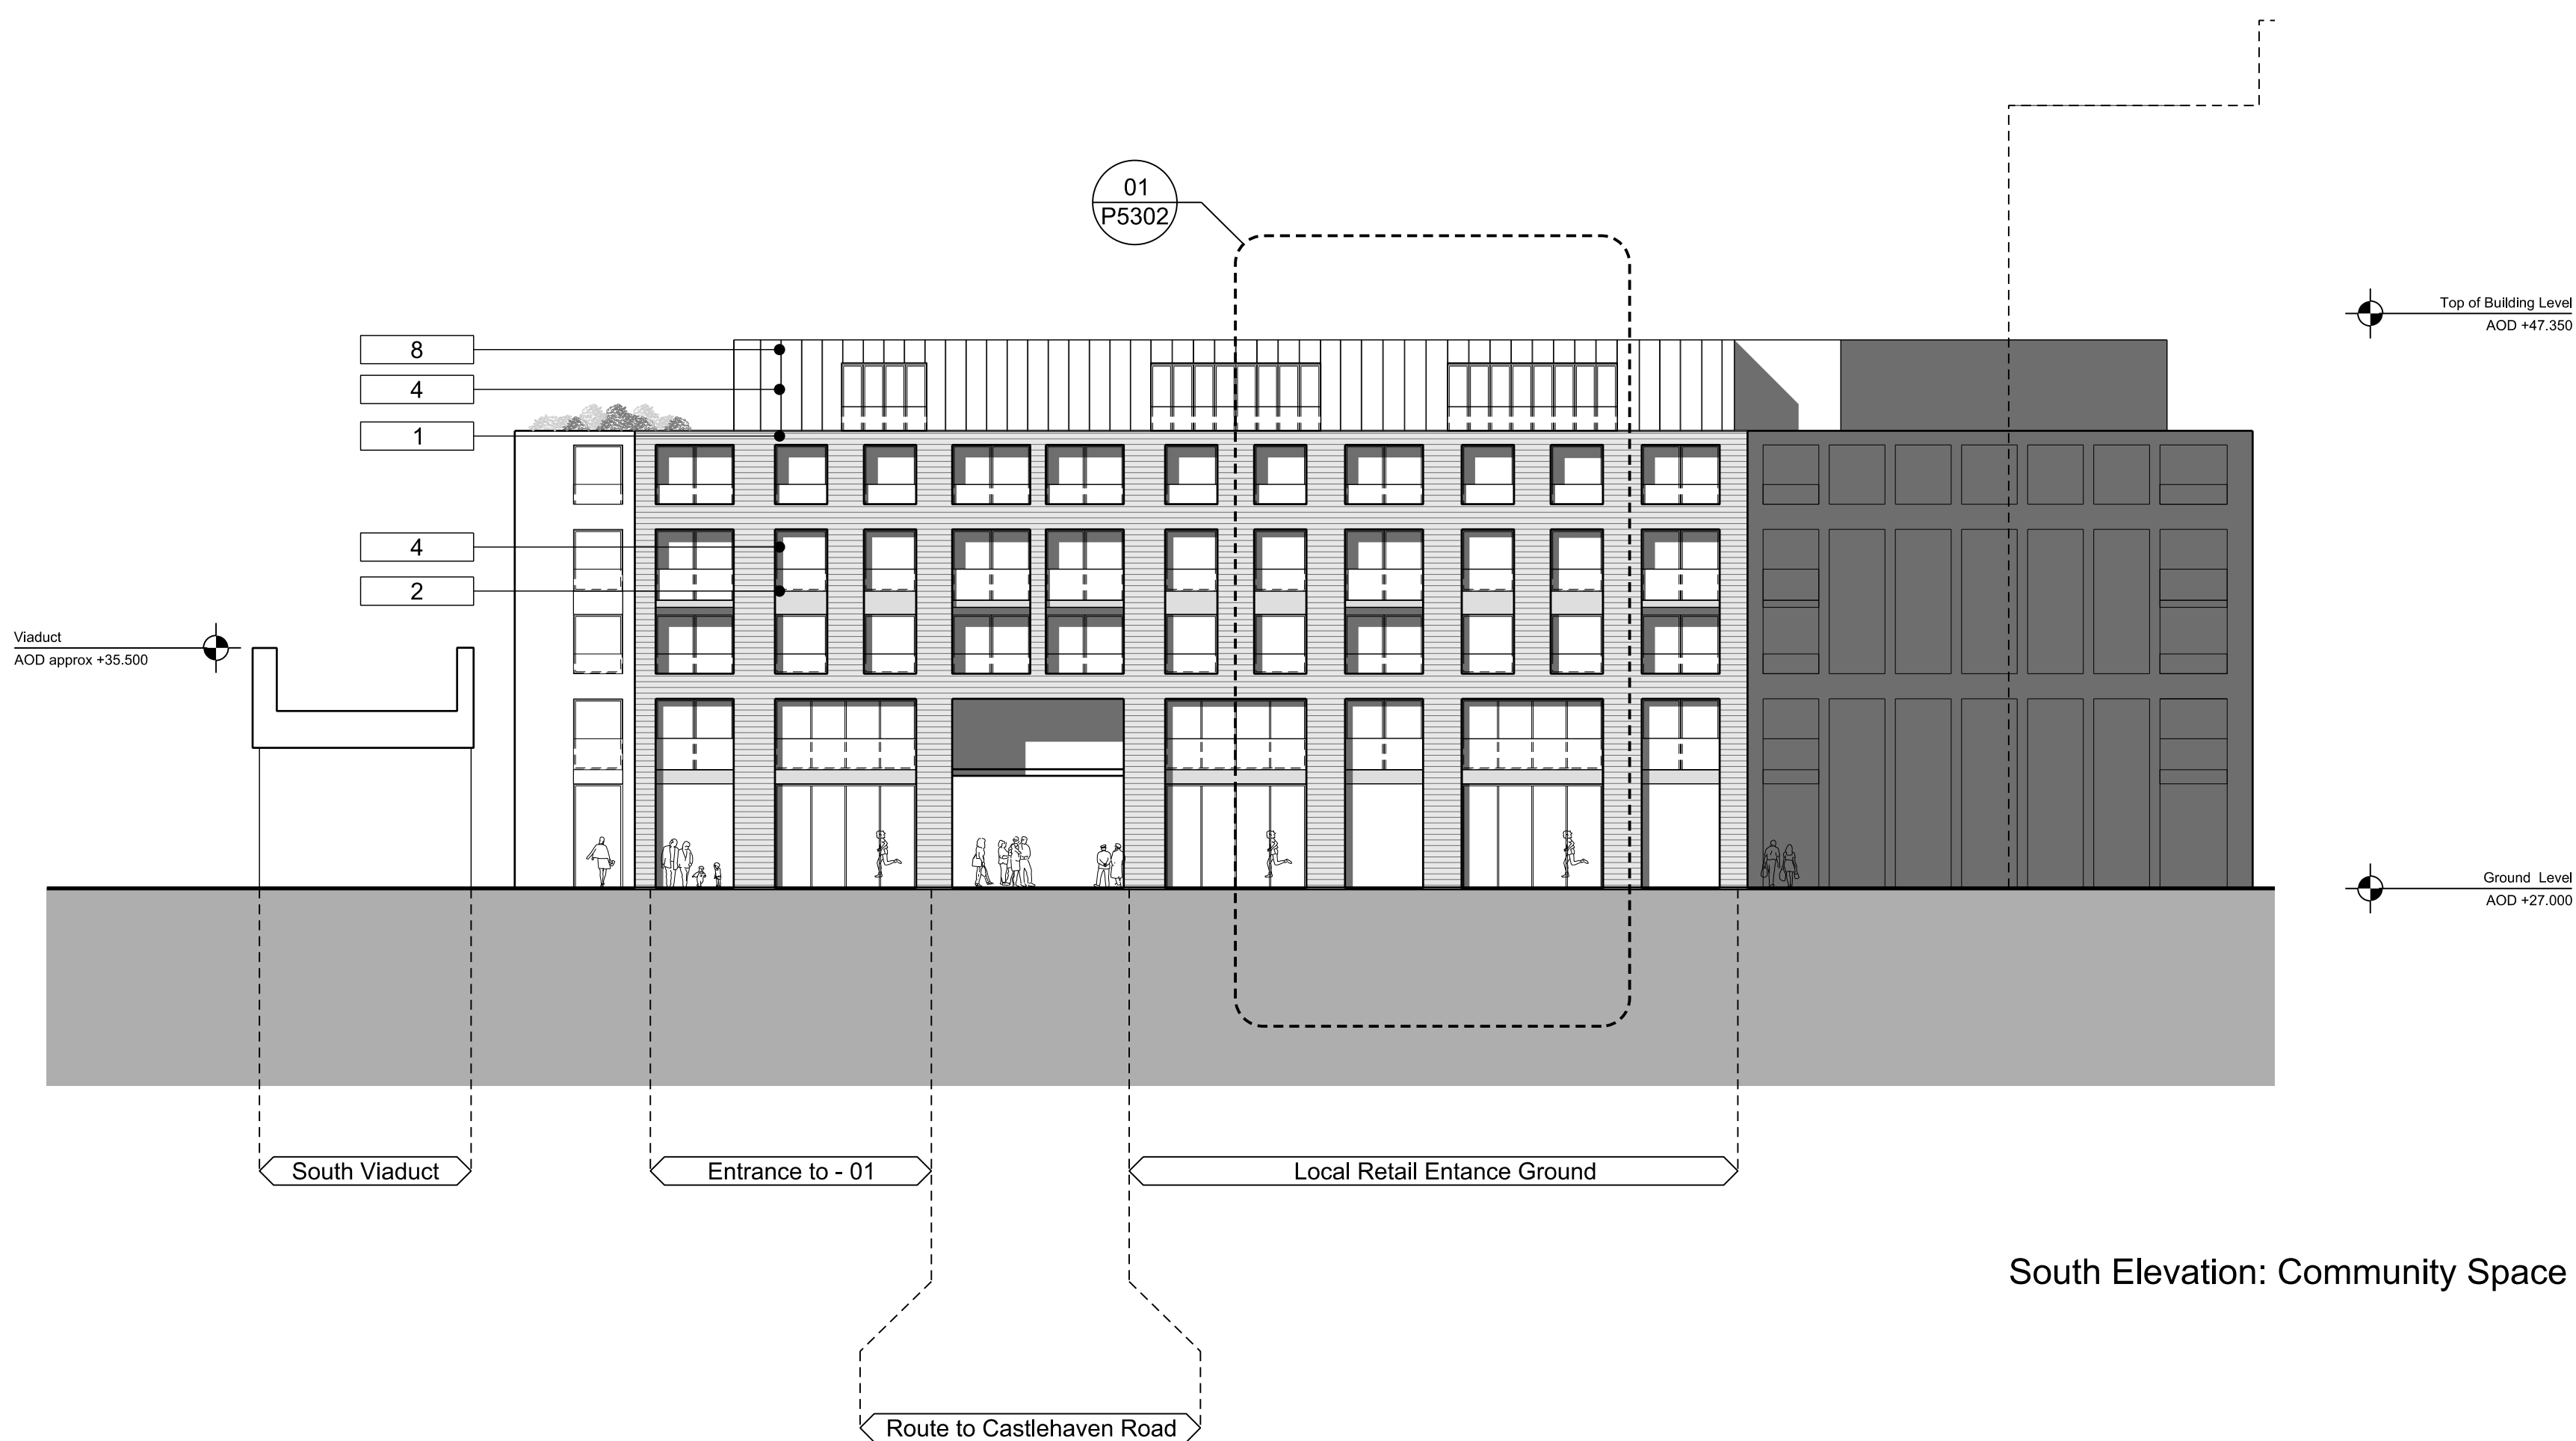

South Elevation: Community Space

- Material Key:
1. Brick
 2. Metal Panels
 3. Louvers
 4. Glass
 5. Metal Ballustrade
 6. Brick Lattice
 7. Glass Balustrade
 8. White Opaque Glass


- General Notes
1. Dimensions are in millimetres unless stated otherwise.
 2. Levels are in metres AOD unless stated otherwise.
 3. Dimensions govern. Do not scale off drawing.
 4. All dimensions to be verified on site before proceeding.
 5. All discrepancies to be notified in writing to make architects.
- © make ltd. 2006

Rev	Date	Reason For Issue	Chk
A	12/12	Planning	

make

55-65 Whitfield Street
London W1T 4HE
tel +44 (0) 20 7636 5151
fax +44 (0) 20 7636 5252
info@makearchitects.com
www.makearchitects.com

Client
Stanley Sidings Limited

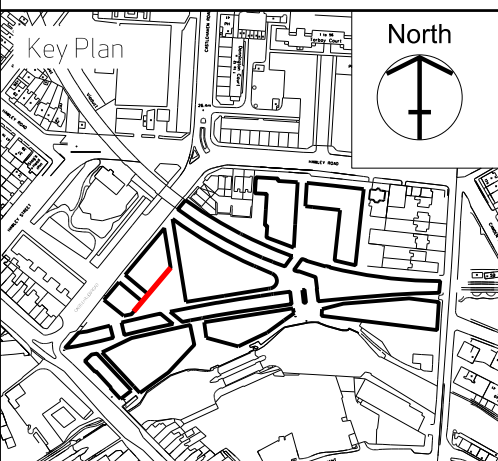

Project
Camden Lock Village


Drawing Title
**Area C
Building C1
South Elevation**

Scale
1:200

Paper Size
@A1

Date
30.09.11


Project No. 0180	Draw No. P5101	Rev. No. A
----------------------------	--------------------------	----------------------

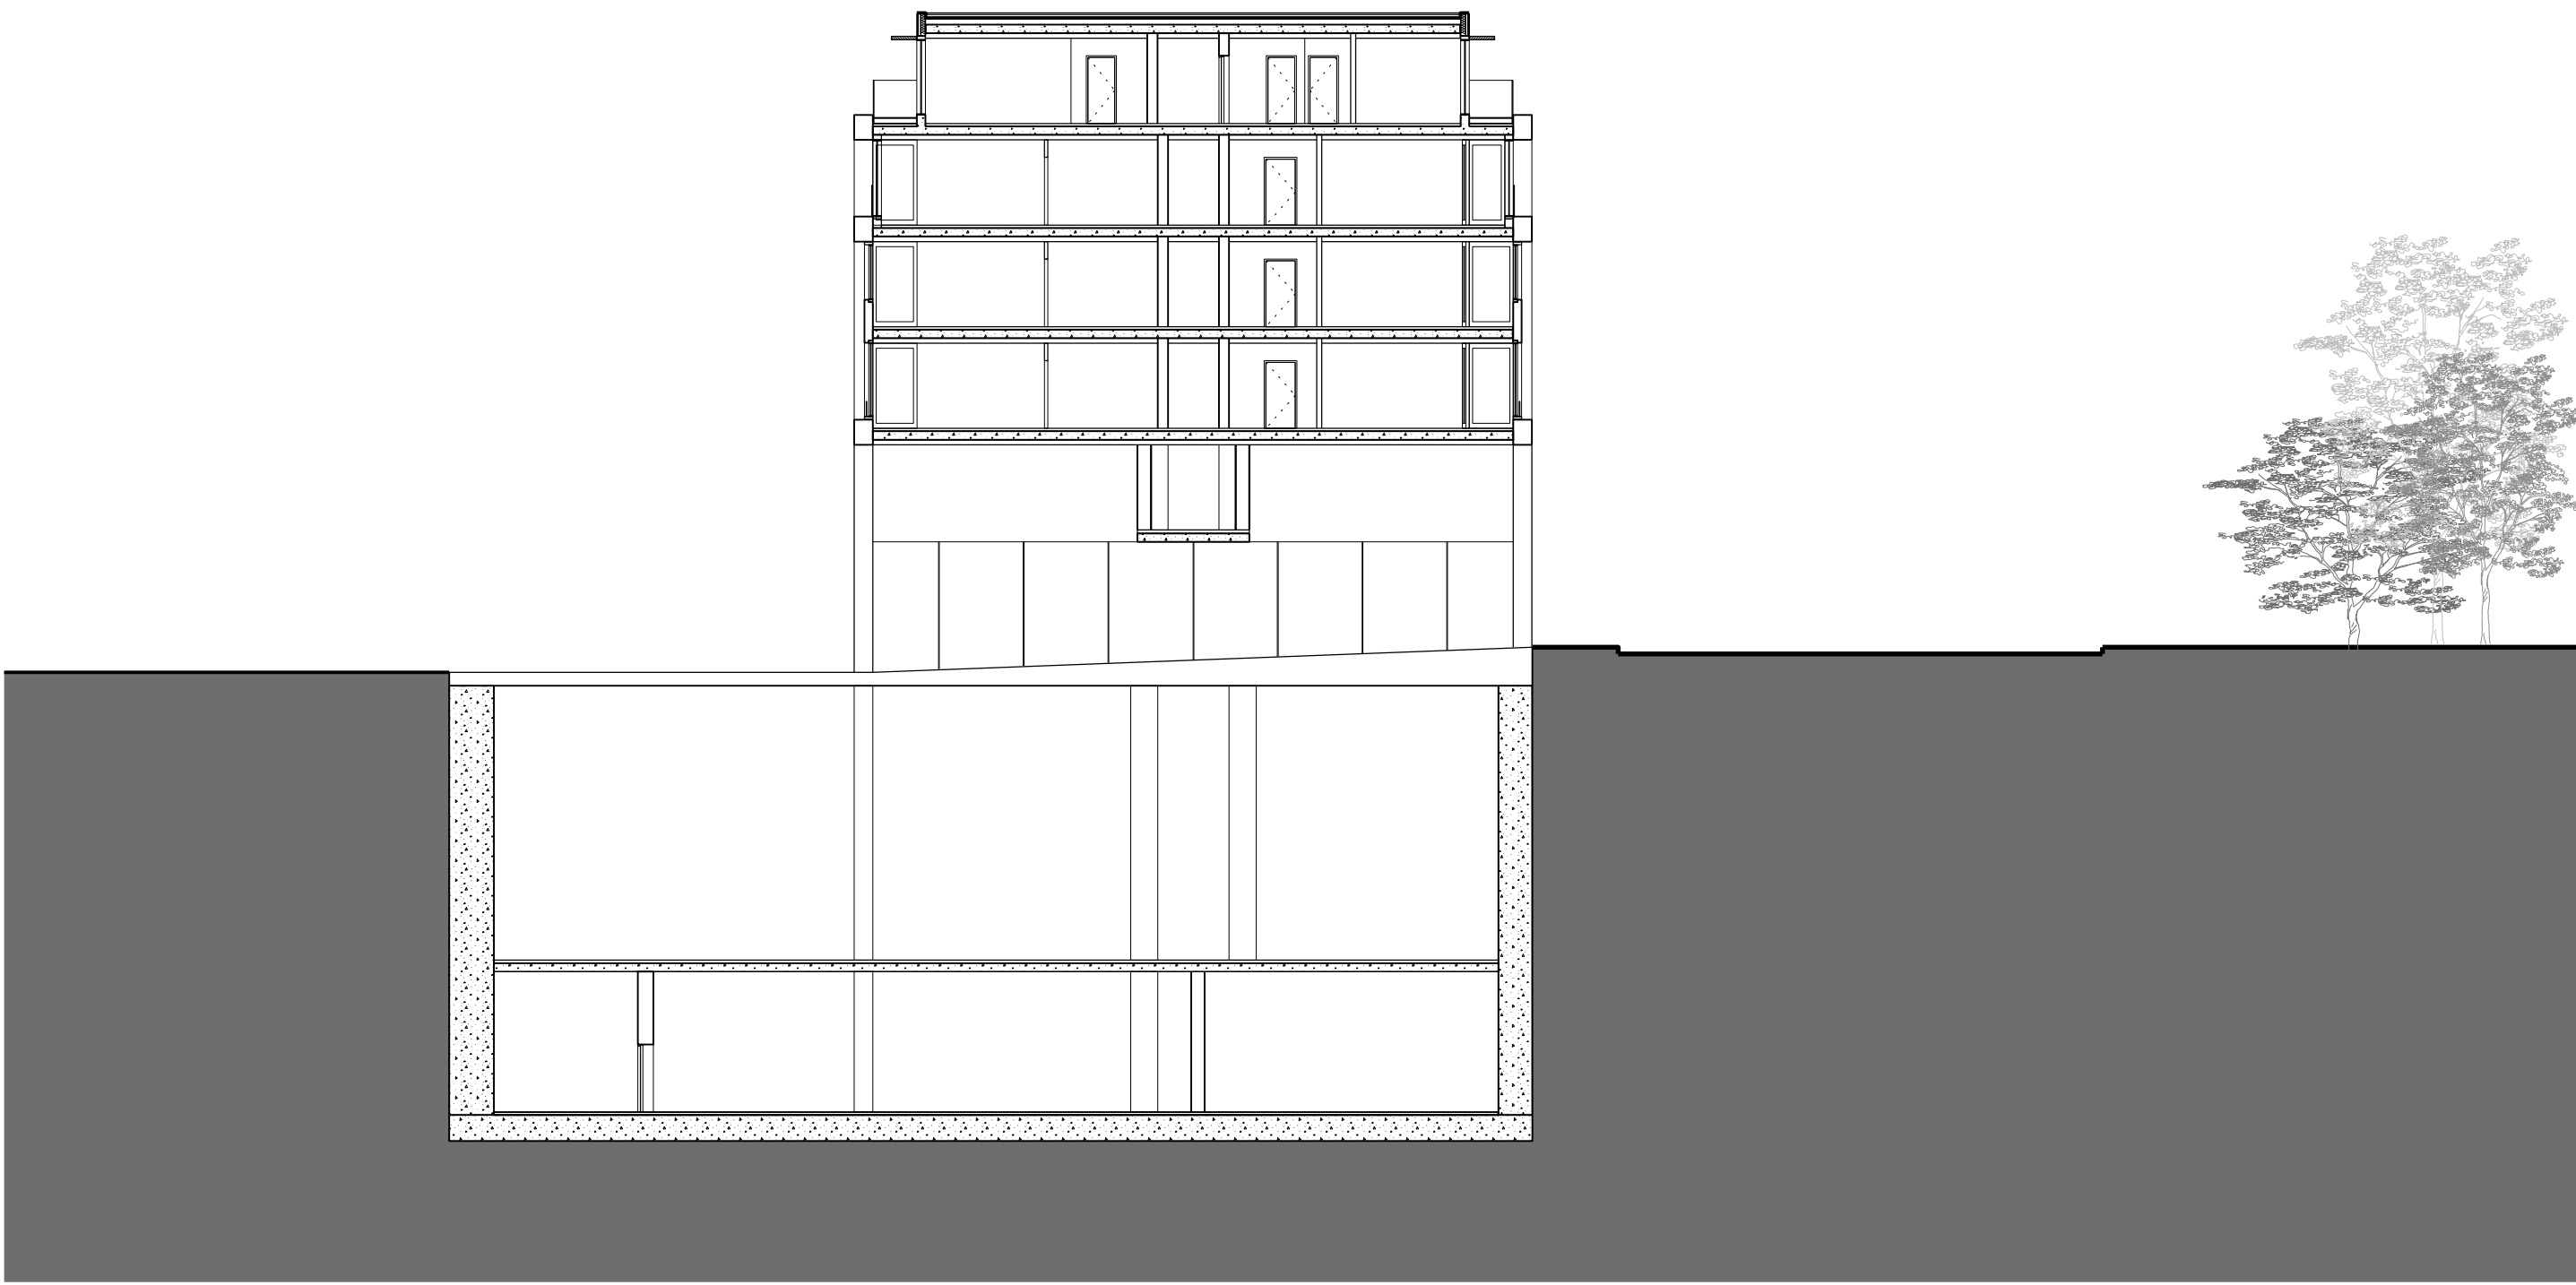

Roof Level
AOD +46.465

Level 00
AOD +27.000

Section AA

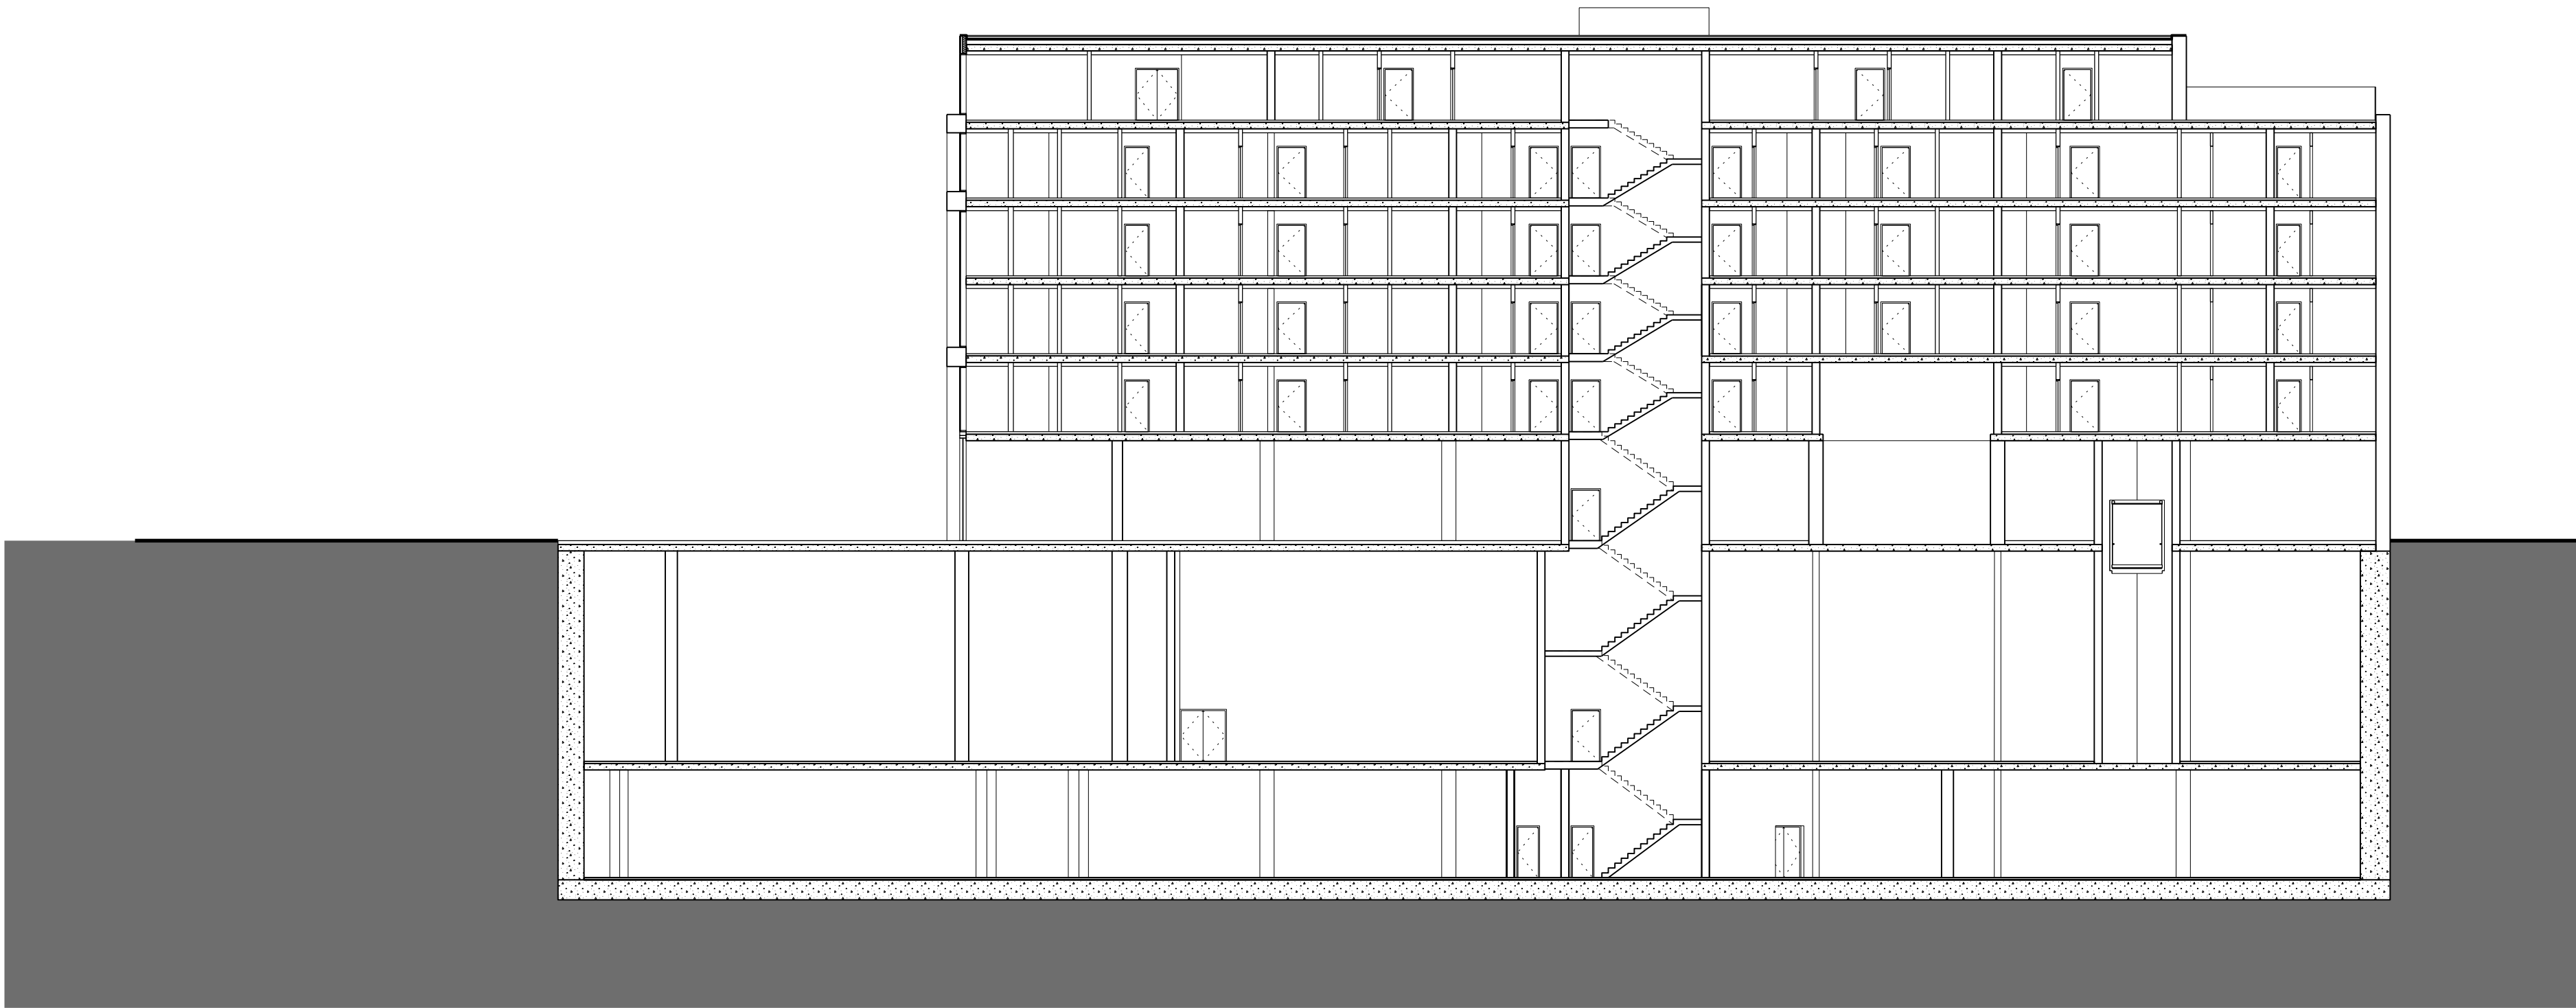

Top of Building Level
AOD +47.350

Level 00
AOD +27.000

Level -02
AOD +14.000

Section BB

1:200




- General Notes
1. Dimensions are in millimetres unless stated otherwise.
 2. Levels are in metres AOD unless stated otherwise.
 3. Dimensions govern. Do not scale off drawing.
 4. All dimensions to be verified on site before proceeding.
 5. All discrepancies to be notified in writing to make architects.
- © make ltd. 2006

Rev	Date	Reason For Issue	Chk
A	12/12	Planning	

make

55-65 Whitfield Street
London W1T 4HE
tel +44 (0) 20 7636 5151
fax +44 (0) 20 7636 5252
info@makearchitects.com
www.makearchitects.com

Client
Stanley Sidings Limited

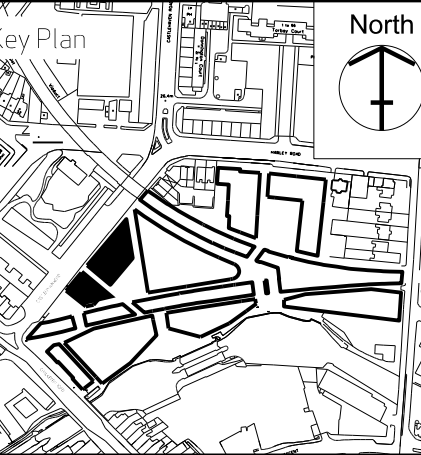

Project
Camden Lock Village


Drawing Title
**Area C
Building C1
Section AA
Section BB**

Scale
1:200


Paper Size
@A1

Date
30.09.11

Project No. 0180	Draw No. P5200	Rev. No. A
----------------------------	--------------------------	----------------------

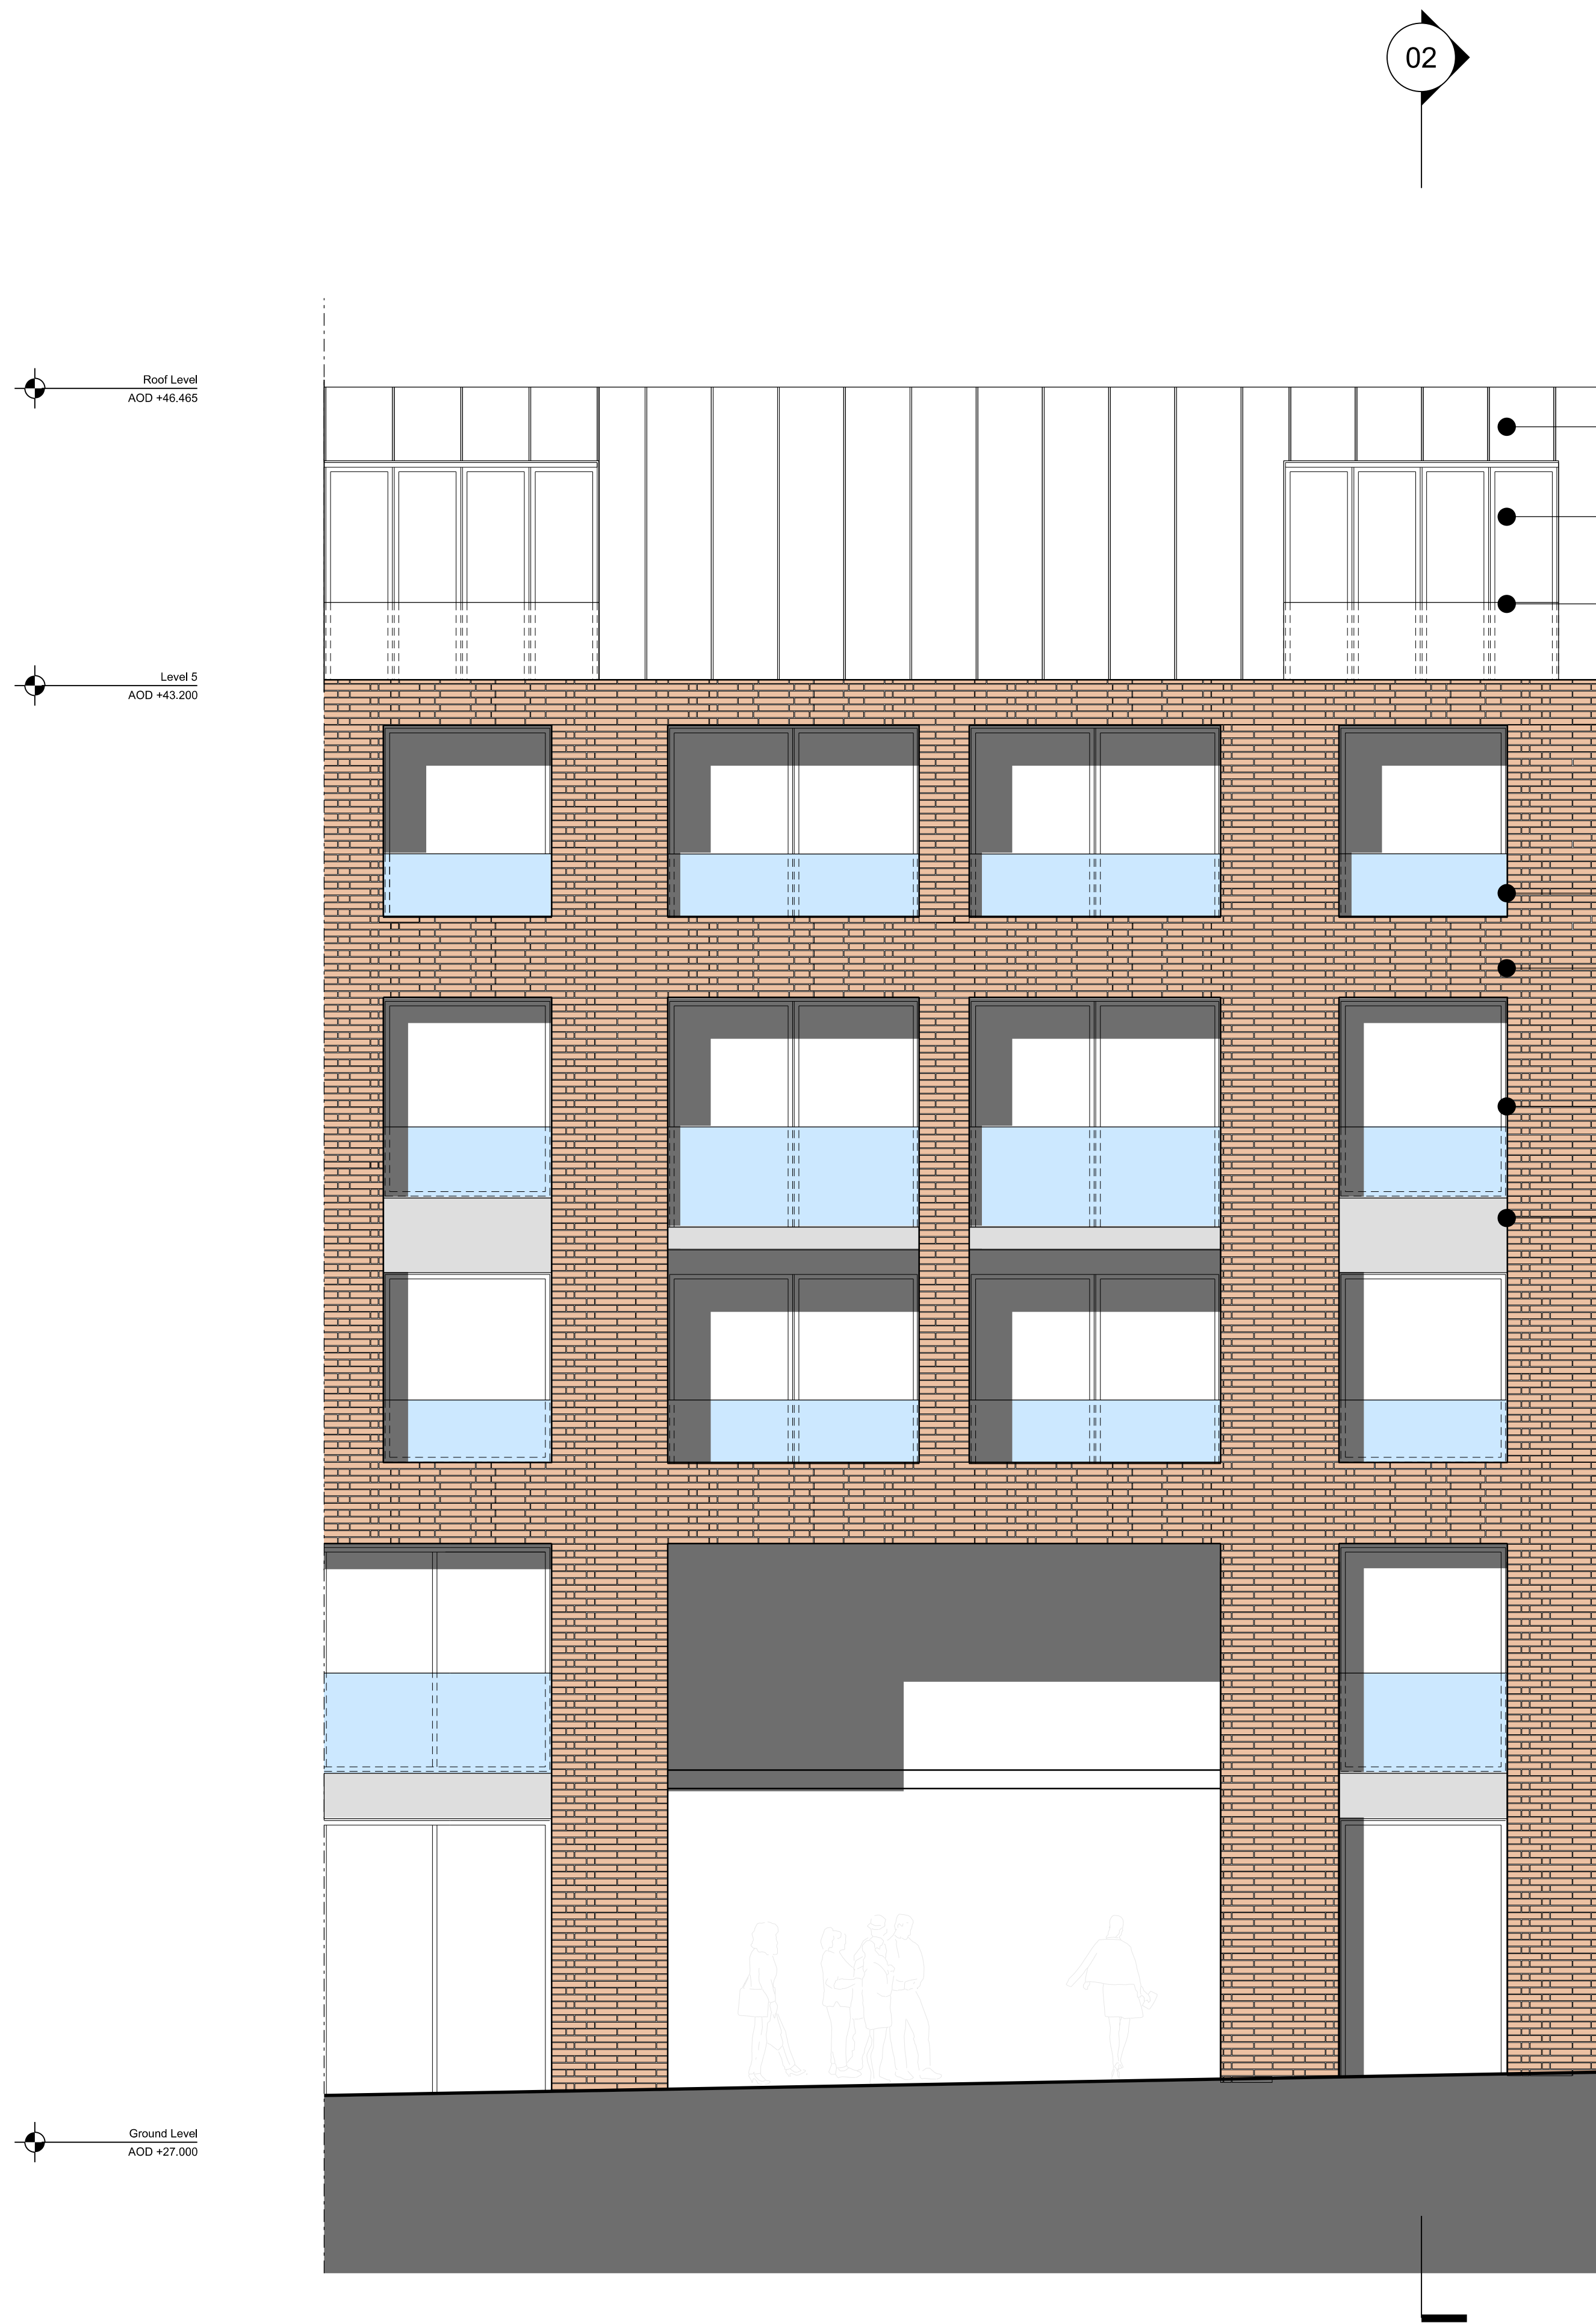

01 Elevation
1:50

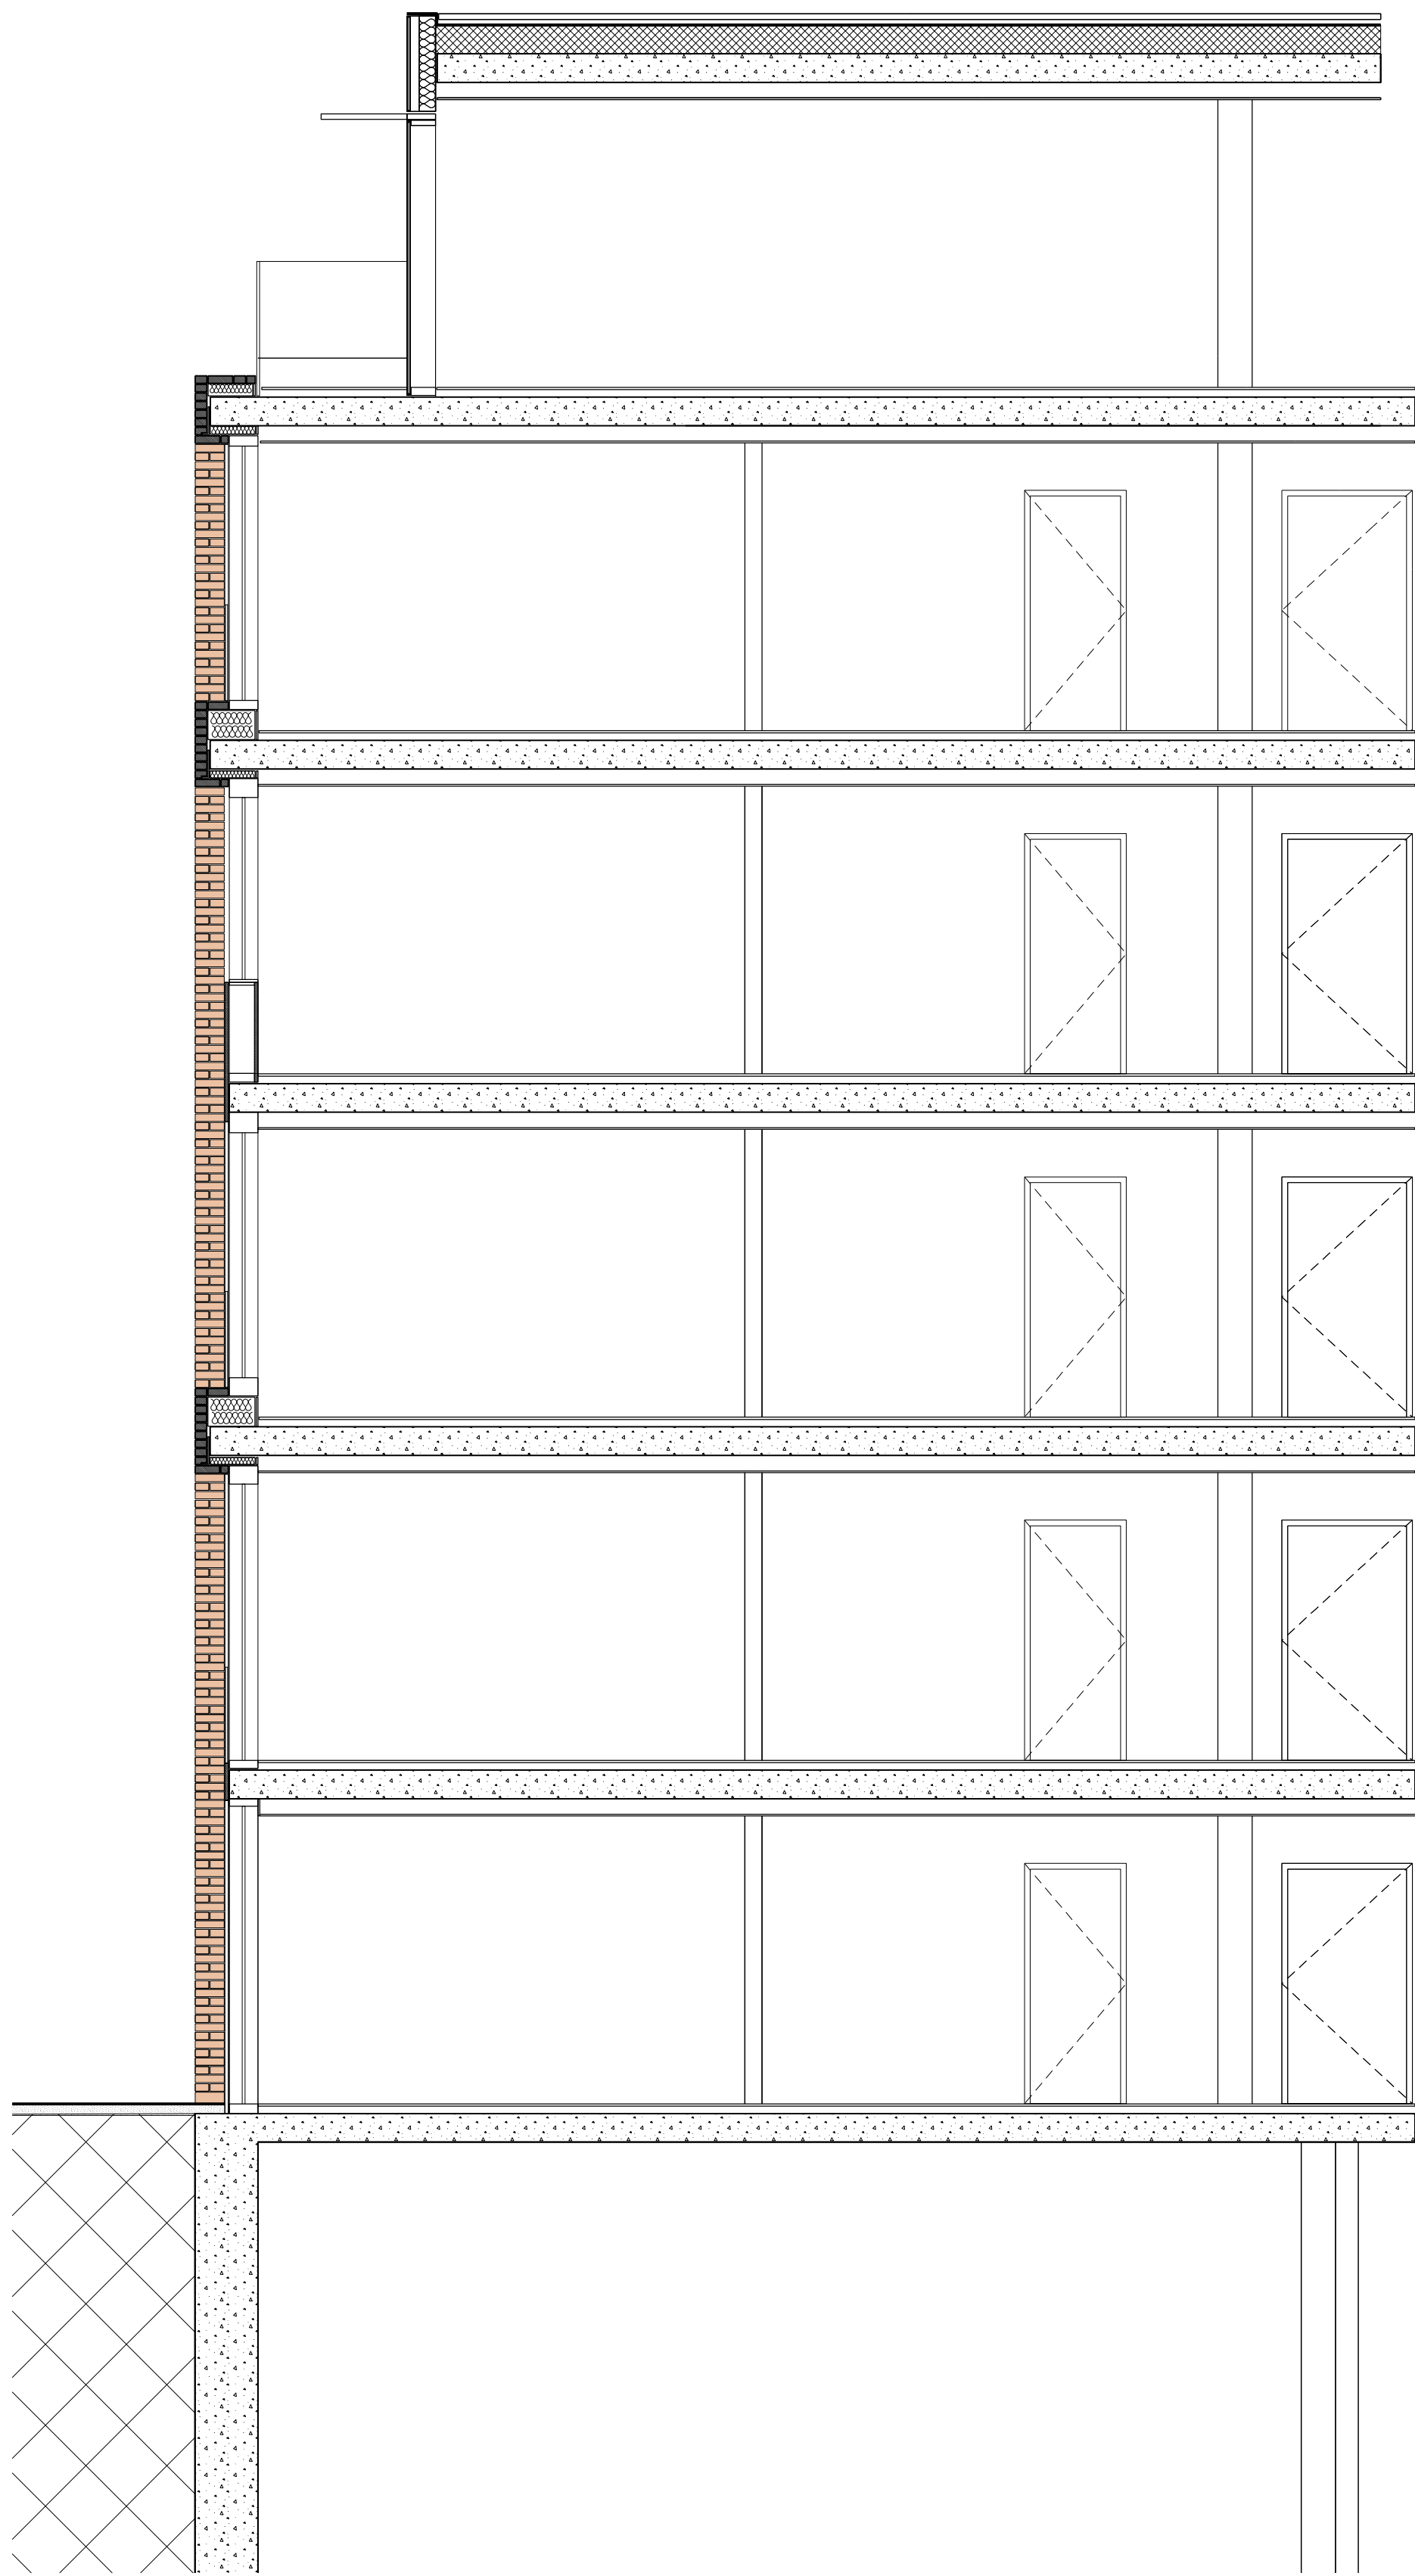

02 Section
1:50


- Material Key:
1. Brick
 2. Metal Panels
 3. Louvers
 4. Glass
 5. Metal Ballustrade
 6. Brick Lattice
 7. Glass Balustrade
 8. White Opaque Glass

- General Notes
1. Dimensions are in millimetres unless stated otherwise.
 2. Levels are in metres AOD unless stated otherwise.
 3. Dimensions govern. Do not scale off drawing.
 4. All dimensions to be verified on site before proceeding.
 5. All discrepancies to be notified in writing to make architects.
- © make ltd. 2006

Rev	Date	Reason For Issue	Chk
A	12/12	Planning	

make
55-65 Whitfield Street
London W1T 4HE
tel +44 (0) 20 7636 5151
fax +44 (0) 20 7636 5252
info@makearchitects.com
www.makearchitects.com

Client
**Stanley Sidings Ltd
&
Chelsfield Ltd**

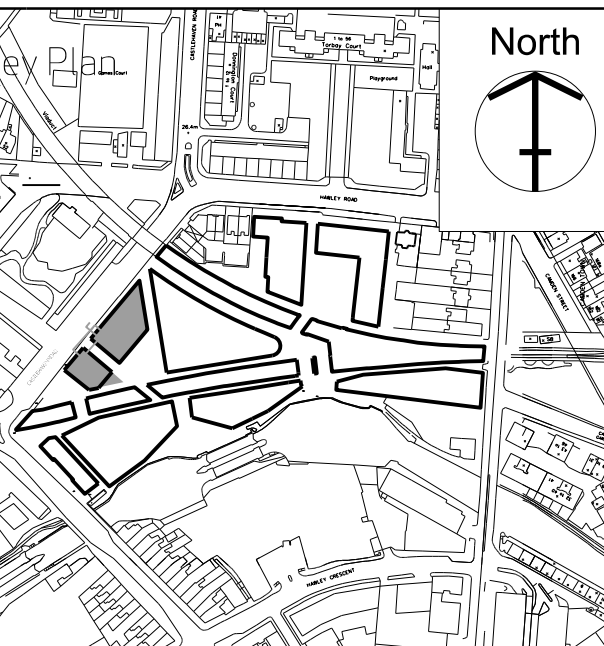

Project
Camden Lock Village

Drawing Title
**Detail 1:
Area C
Building C1
Castlehaven Road**

Scale
1:50

Paper Size
@A0


Date
30.09.11

Project No.
0180


Draw No.
P5300

Rev. No.
A



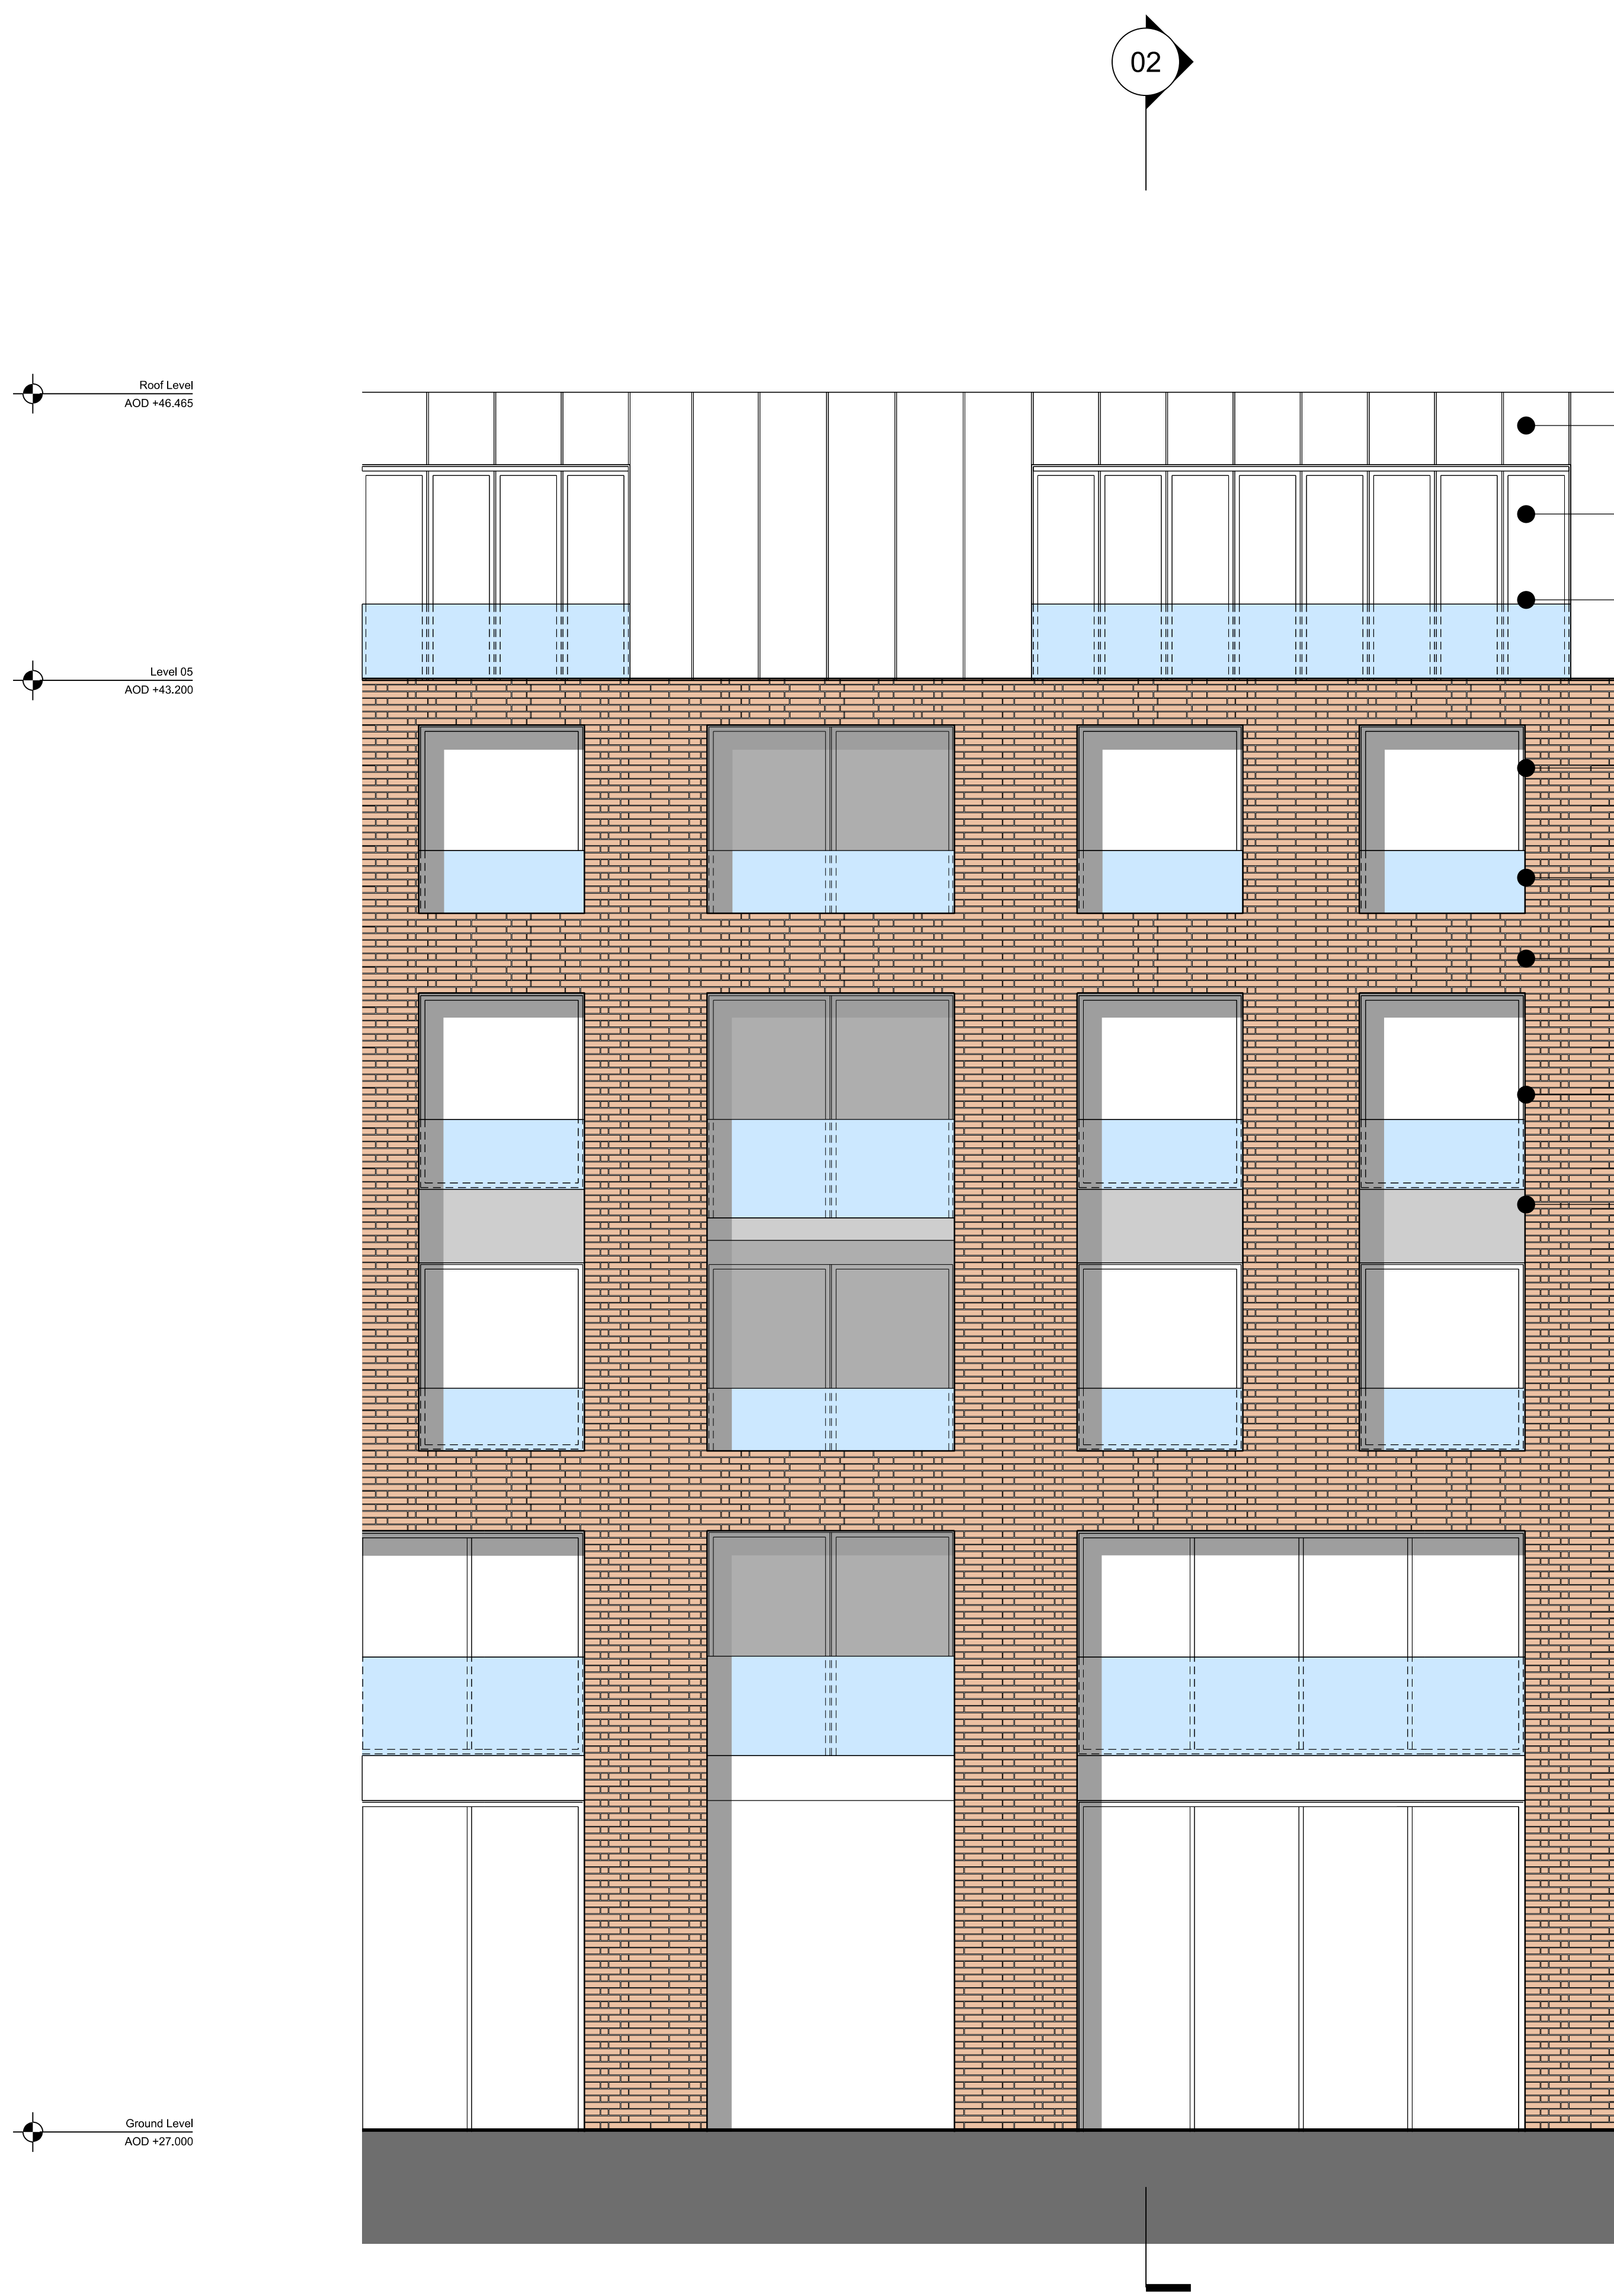

01 Elevation
1:50

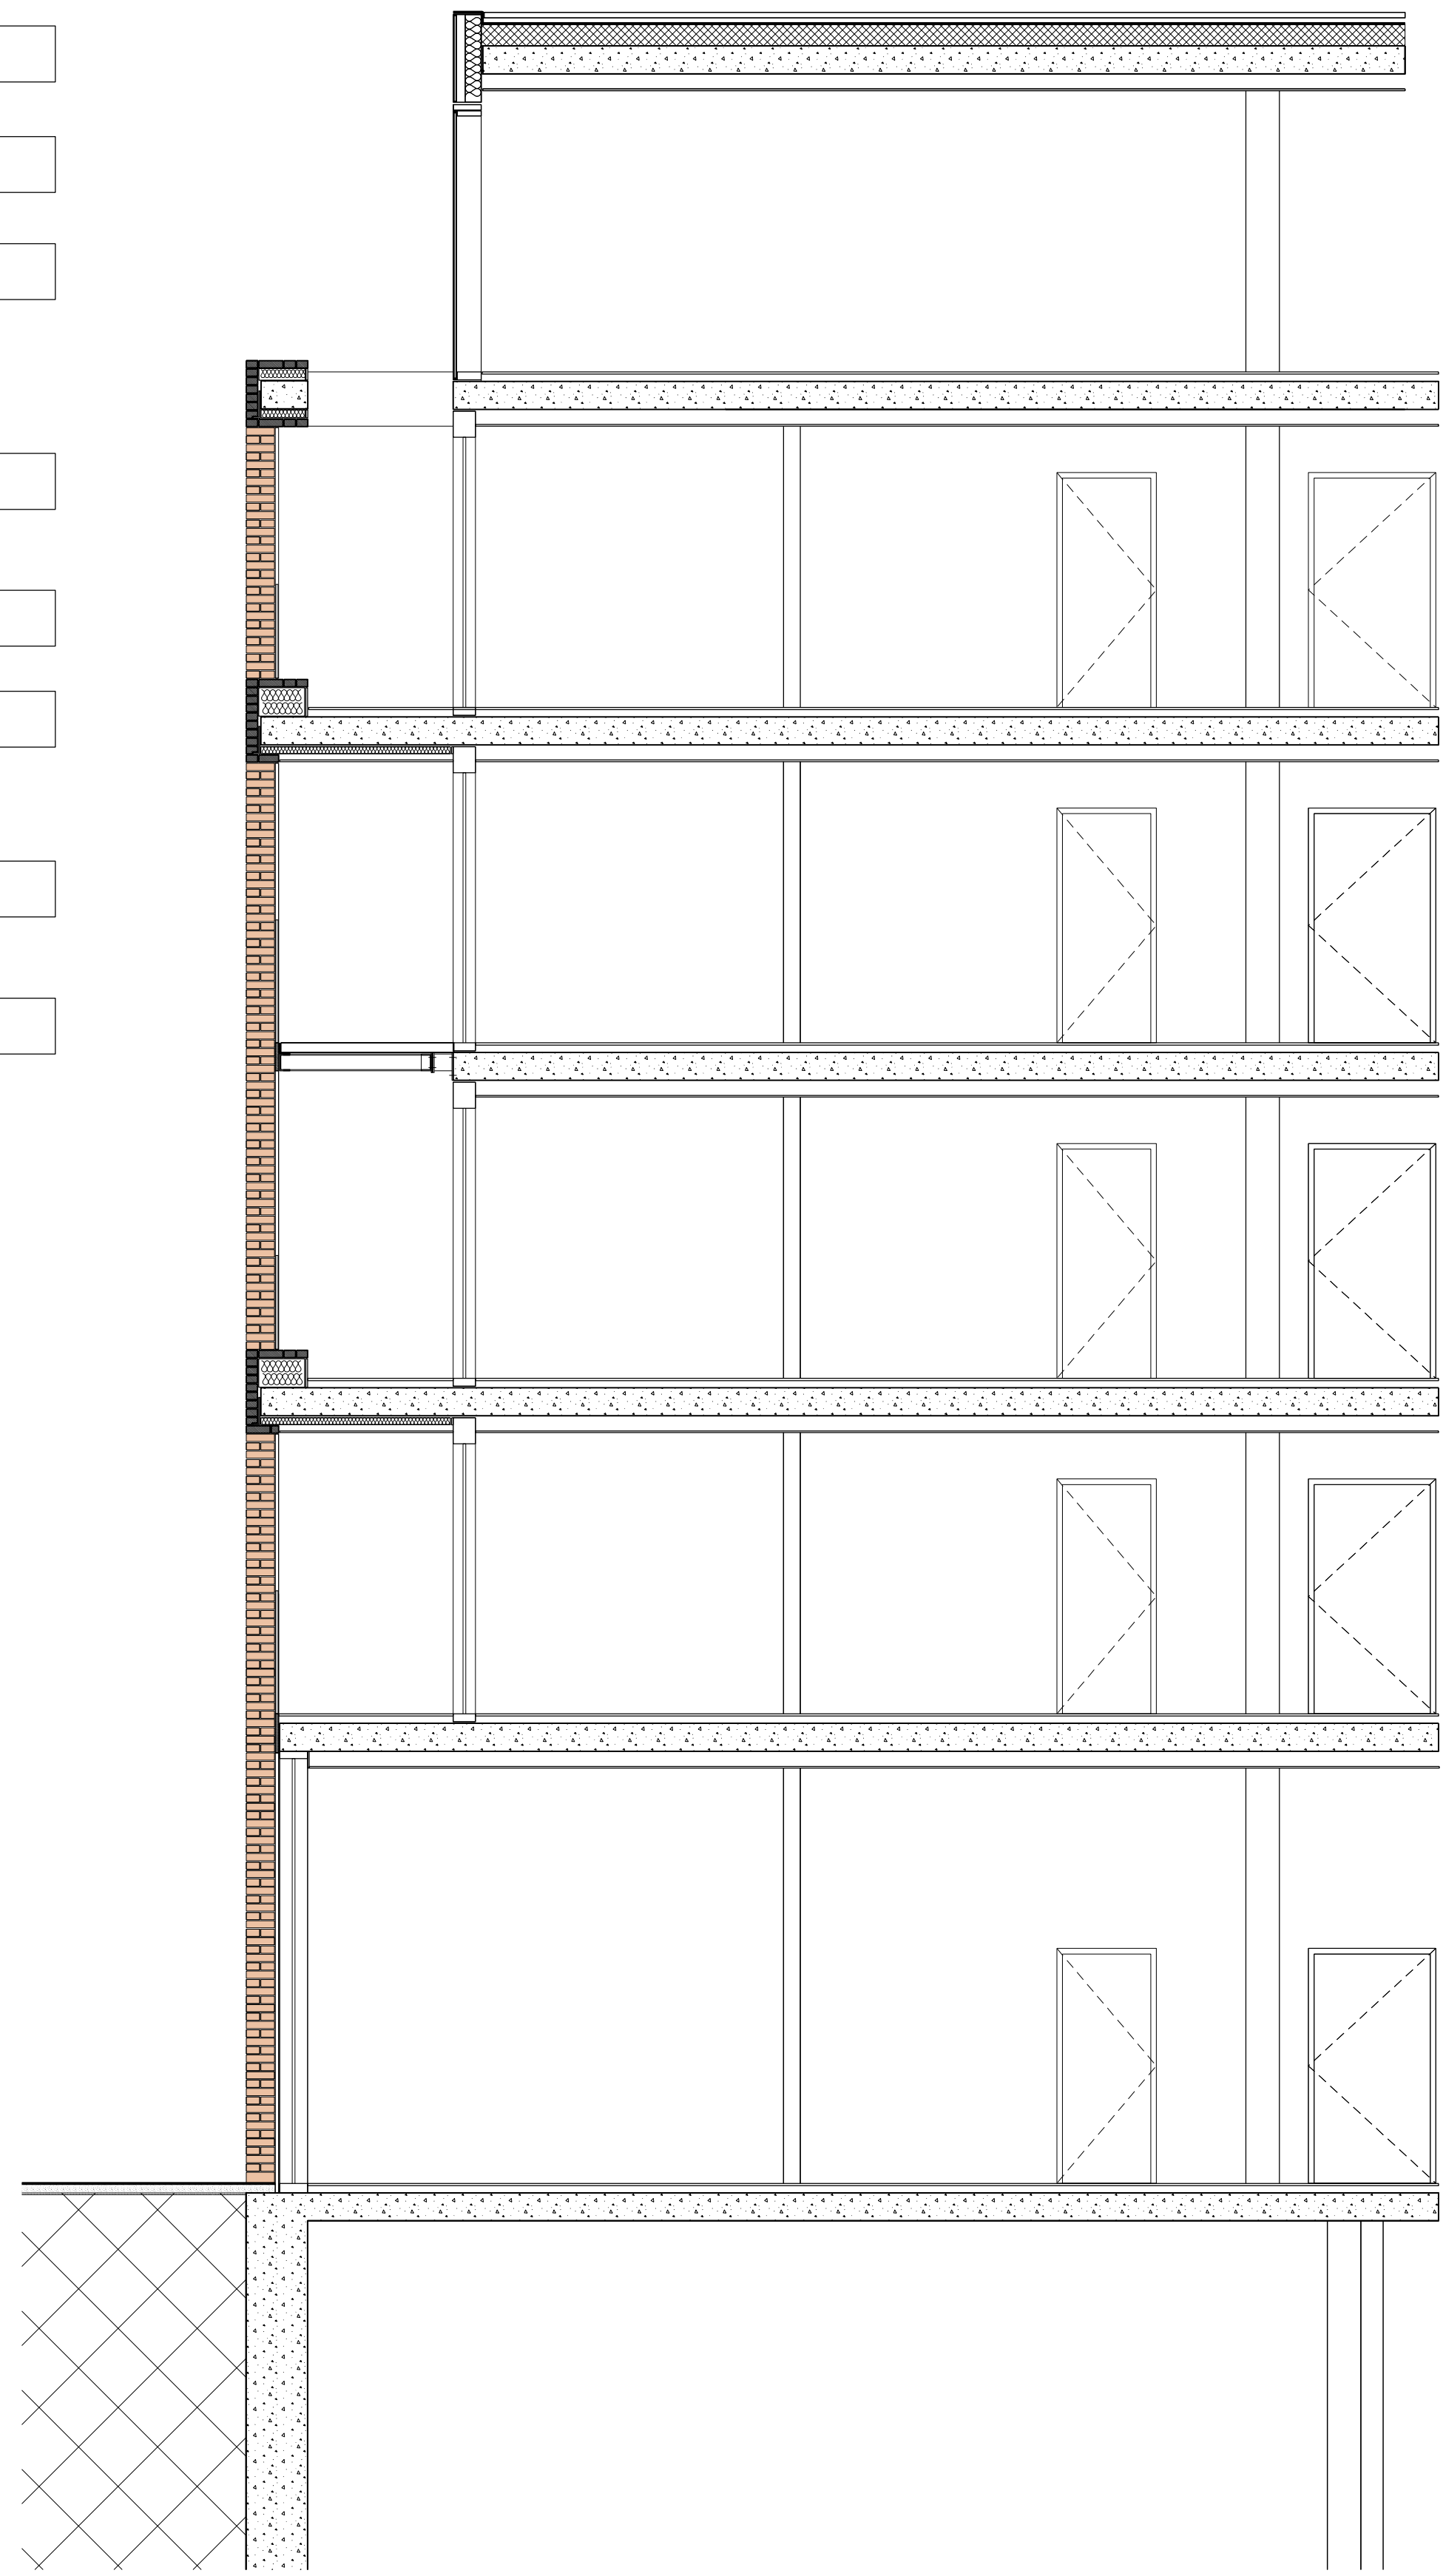

02 Section
1:50


- Material Key:
1. Brick
 2. Metal Panels
 3. Louvers
 4. Glass
 5. Metal Ballustrade
 6. Brick Lattice
 7. Glass Balustrade
 8. White Opaque Glass

- General Notes
1. Dimensions are in millimetres unless stated otherwise.
 2. Levels are in metres AOD unless stated otherwise.
 3. Dimensions govern. Do not scale off drawing.
 4. All dimensions to be verified on site before proceeding.
 5. All discrepancies to be notified in writing to make architects.
- © make ltd. 2006

A 12/12 Planning

make
55-65 Whitfield Street
London W1T 4HE
tel +44 (0) 20 7636 5151
fax +44 (0) 20 7636 5252
info@makearchitects.com
www.makearchitects.com

Client
**Stanley Sidings Ltd
&
Chelsfield Ltd**

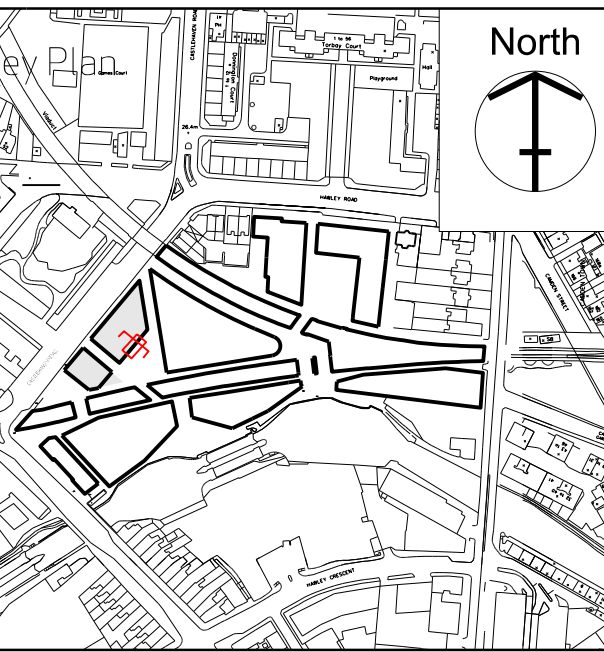

Project
Camden Lock Village

Drawing Title
**Detail 2:
Area C
Building C1
Castlehaven Road**

Scale
1:50

Paper Size
@A0

Date
30.09.11

Project No.
0180

Draw No.
P5301

Rev. No.
A

