


NOTES / SPECIFICATION

- [A] PRECAST CONCRETE SPANDEL
- [B] LAPPED CLAY TILE CLADDING
- [C] POWDER COATED PRESSED METAL WINDOW SURROUNDS
- [D] TRANSLUCENT GLAZED BALUSTRADE TO BALCONY
- [E] PRECAST CONCRETE BALCONY UPSTAND
- [F] BRICKWORK
- [G] TRANSLUCENT GLAZED WINDOW PANEL (MASTER BEDROOM ONLY)
- [H] POWDER COATED METAL WINDOW FRAMES

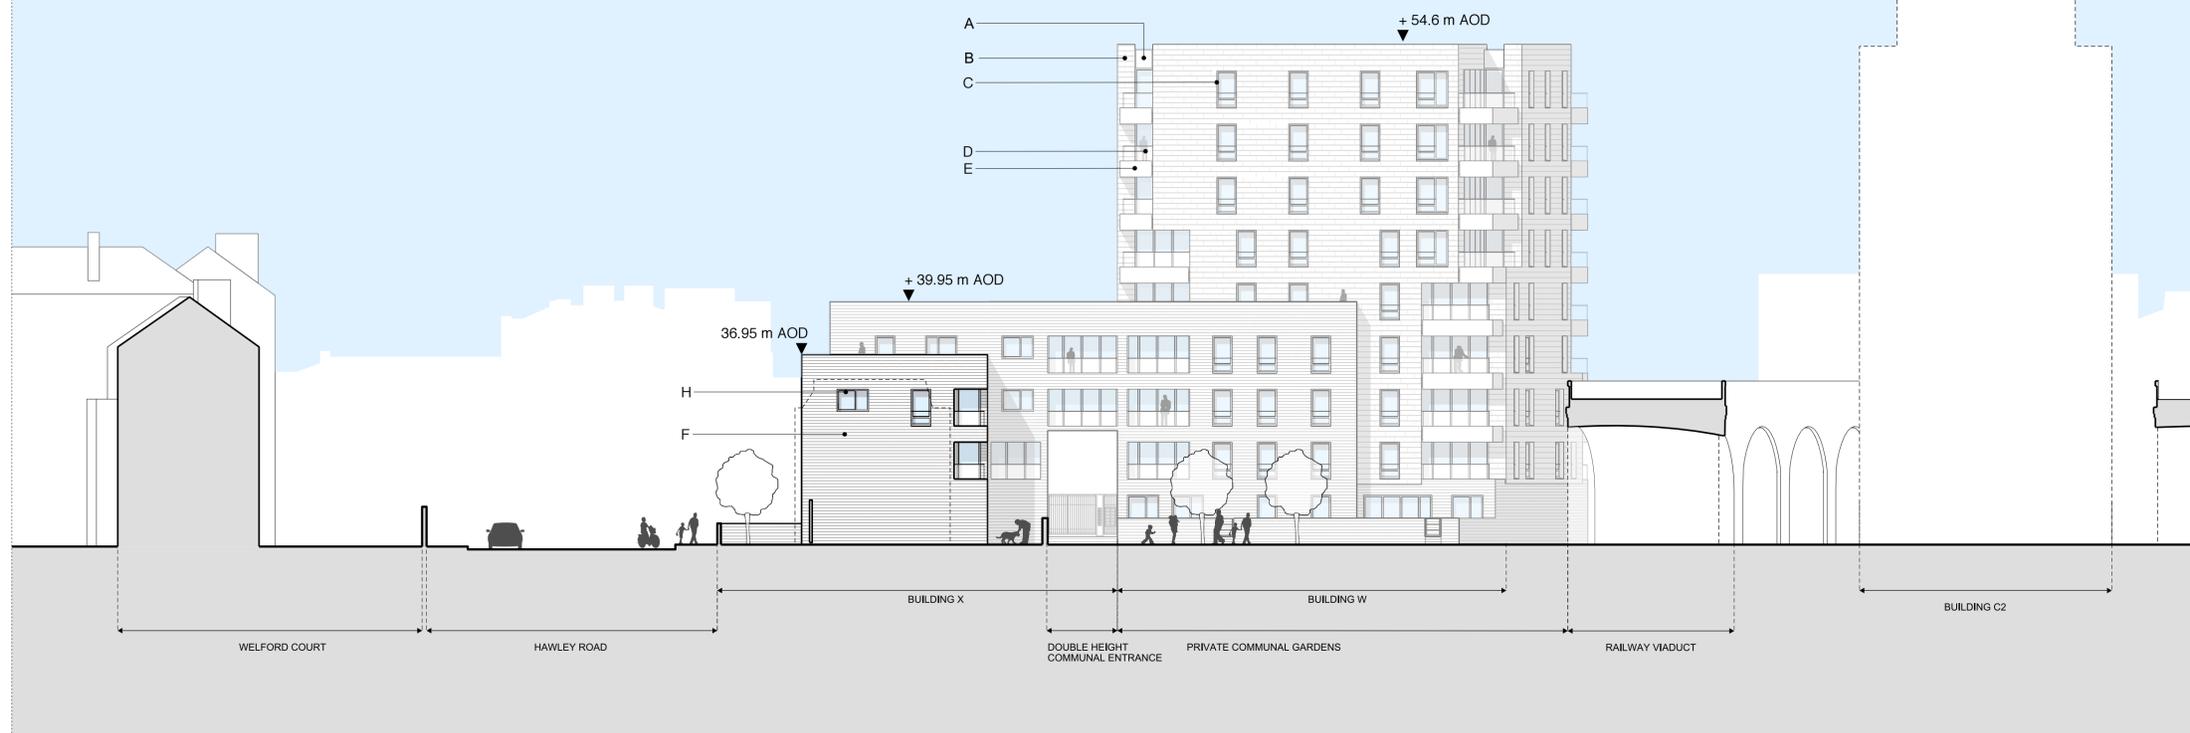

01 WEST ELEVATION




02 EAST ELEVATION

REV	DATE	DESCRIPTION
B	12/12/11	PLANNING AMENDMENTS
A	16/09/11	REVISION FOLLOWING CLIENT REVIEW
-	17/08/11	issued for information

NOTE

1. Do not scale from this drawing, other than for Planning purposes.
2. All dimensions to be checked on site by the contractor and such dimensions to be his responsibility.
3. Report all drawing errors, omissions and discrepancies to the architect.
4. This document may be issued in an uncontrolled CAD format to enable others to use it as background information to make alterations and/or additions. In that instance the file will be accompanied by a PDF version. It is for those making such alterations and additions to ensure that they make use of current background information. AHMM Ltd accepts no liability for any such alterations or additions to the background information or arising out of changes to background information which occur prior to alterations of additions being made.

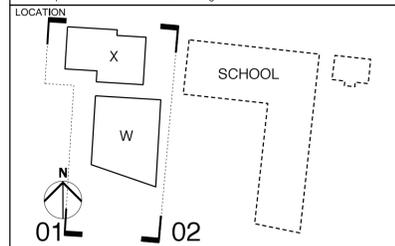

ALLFORD HALL MONAGHAN MORRIS
 ARCHITECTS Ltd
 2ND FLOOR, BLOCK C, 5-23 OLD STREET LONDON EC1V 9HL
 TEL 020 7251 5261 FAX 020 7251 5123 WEB WWW.AHMM.CO.UK

job title						HAWLEY WHARF	
drawing title / location						PROPOSED ELEVATIONS EAST AND WEST	
drawn by	checked	scale			status		
MM	WL	1:200@A1; 1:400@A3			PLANNING		
project	zone	source	CI/SIB ref	drawing no.	revision		
09175	S	-	P	B4101	B		