



INTERNAL LAYOUTS ARE INDICATIVE


C	11/12/2011	PLANNING
B	16/09/2011	Revisions from Client Review
A	17/08/2011	Revisions from Access and M&E comments
-	26/06/2011	Detailed Residential Layouts for comment and co-ordination

REV DATE

NOTE

1. Do not scale from this drawing, other than for Planning purposes.
2. All dimensions to be checked on site by the contractor and such dimensions to be his responsibility.
3. Report all drawing errors, omissions and discrepancies to the architect.
4. This document may be issued in an uncontrolled CAD format to enable others to use it as background information to make alterations and/or additions. In that instance the file will be accompanied by a PDF version. It is for those making such alterations and additions to ensure that they make use of current background information. AHMM Ltd accepts no liability for any such alterations or additions to the background information or arising out of changes to background information which occur prior to alterations of additions being made.

LOCATION

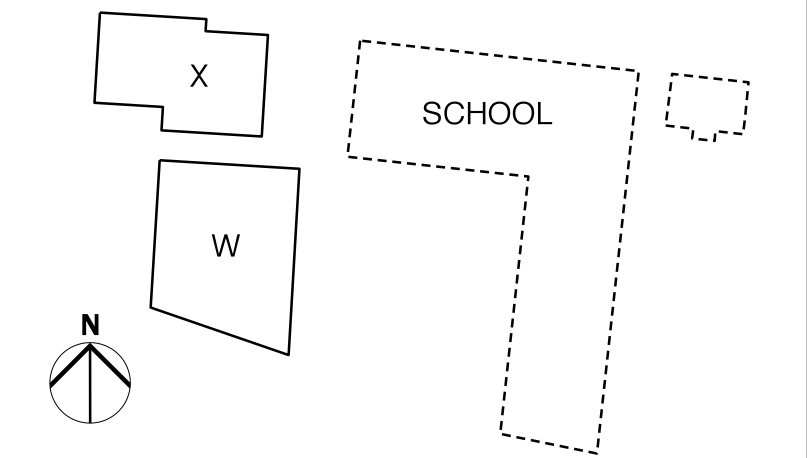

ALLFORD HALL MONAGHAN MORRIS

ARCHITECTS Ltd
2ND FLOOR, BLOCK C, 5-23 OLD STREET LONDON EC1V 9HL
TEL 020 7251 5261 FAX 020 7251 5123 WEB WWW.AHMM.CO.UK

job title
HAWLEY WHARF

drawing title / location
PROPOSED THIRD FLOOR PLAN

drawn by MM	checked WL	scale 1:200@A1; 1:400@A3		status PLANNING	
project	zone	source	CI/SIB ref	drawing no.	revision
09175	S	-	P	B4003	C