

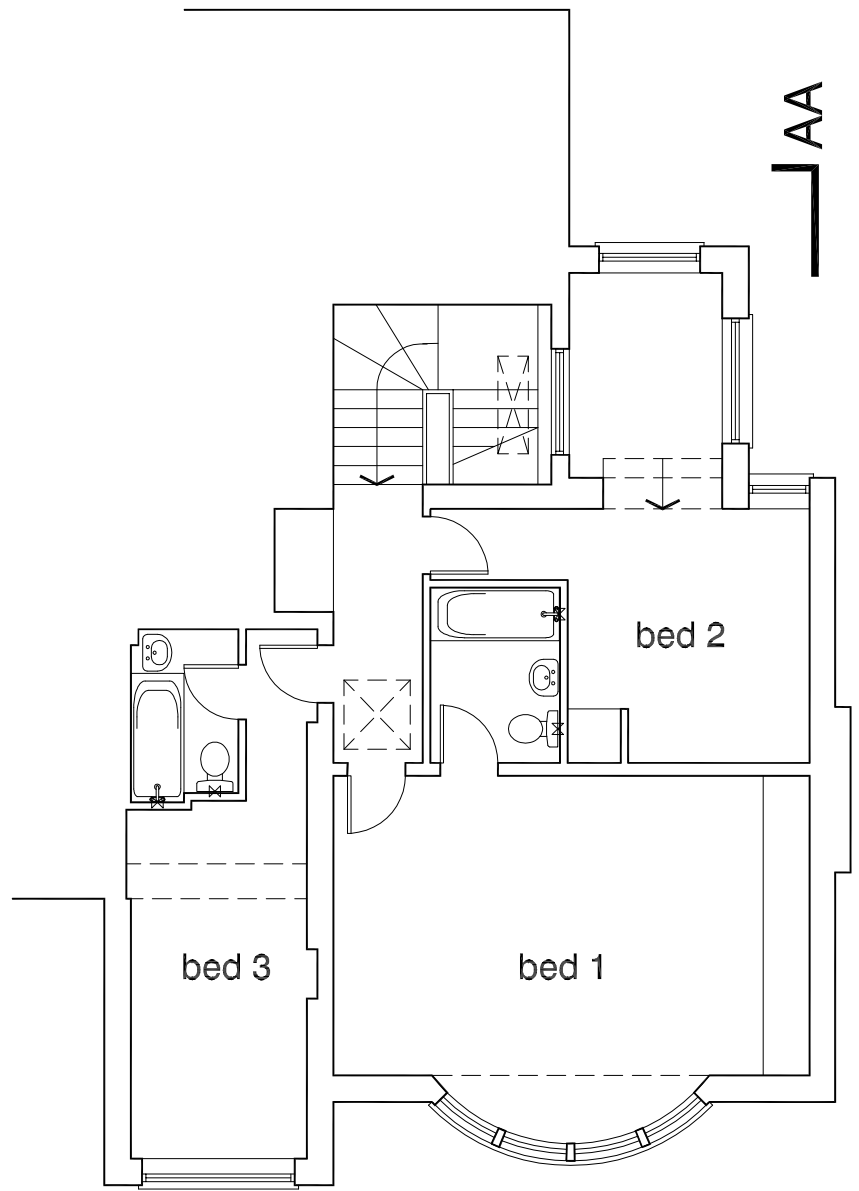


scale 1:50 @ A1  
1:100 @ A3

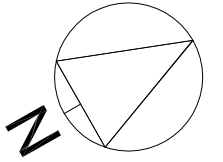

First Floor Plan as existing

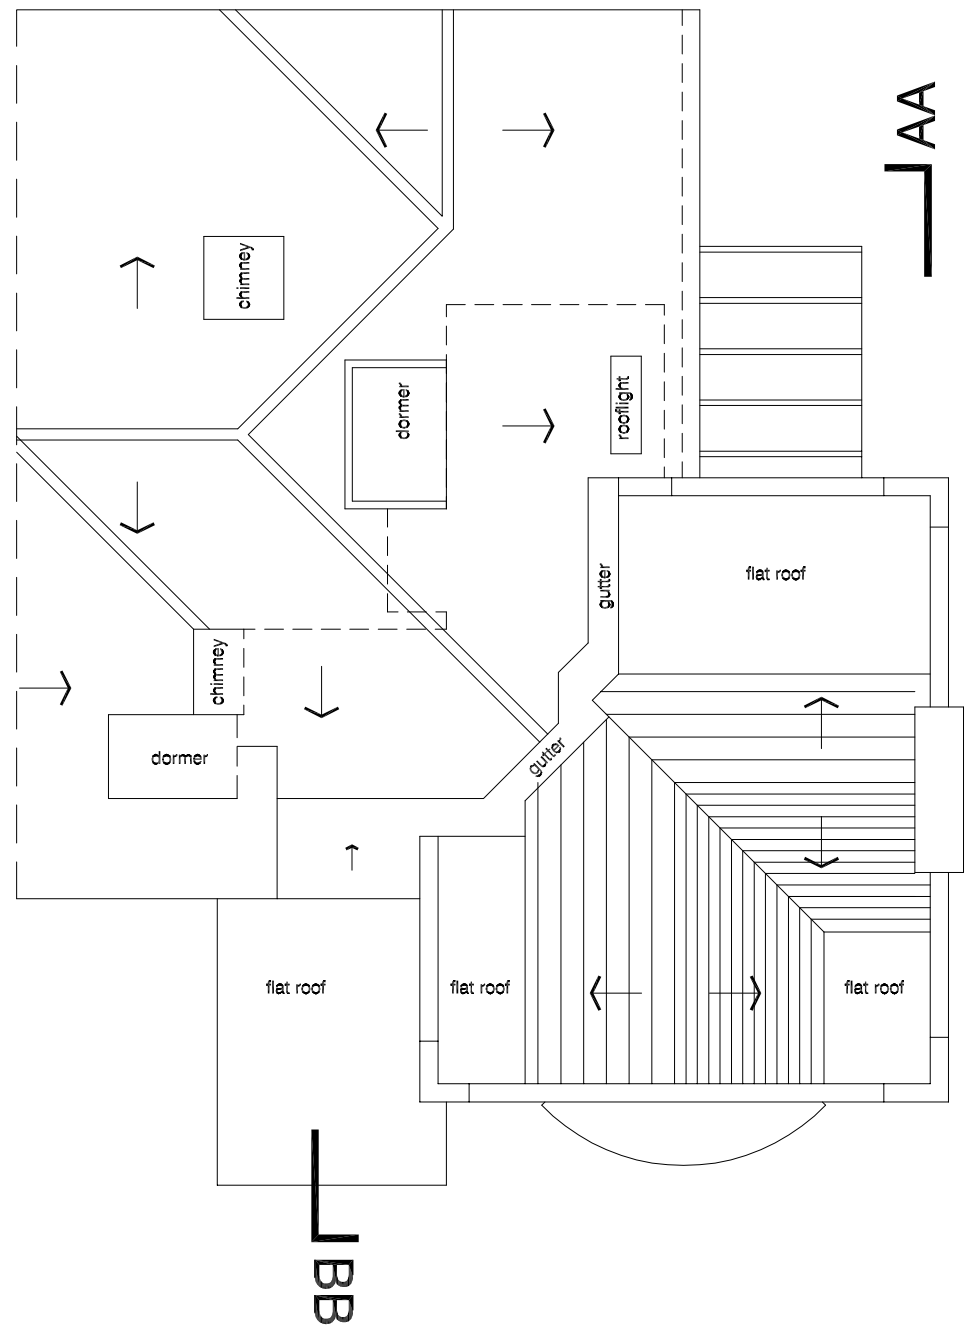

Roof Plan as existing

**DVM**  
**ARCHITECTS**

4a Murray Street . London . NW1 9RE  
Telephone 0207 485 2121 . Facsimile 0207 267 2527  
e-mail: studio@dvmarch.com

---

**Client**  
Mr C Truman

---

**Project**  
4B Kidderpore Avenue  
London NW3

---

**Title**  
First Floor + Roof Plans  
as Existing

<b>Scale</b> 1:100	<b>Date</b> 06.01.12	<b>Job No.</b> 1799	
<b>Drawing No.</b> 1799-03	<b>Rev.</b>		

All dimensions are to be checked on site.  
© This drawing is copyright and remains the property of David & Victoria Mercer at all times and may not be reproduced in part or whole without written consent.