





**Existing
FRONT ELEVATION**

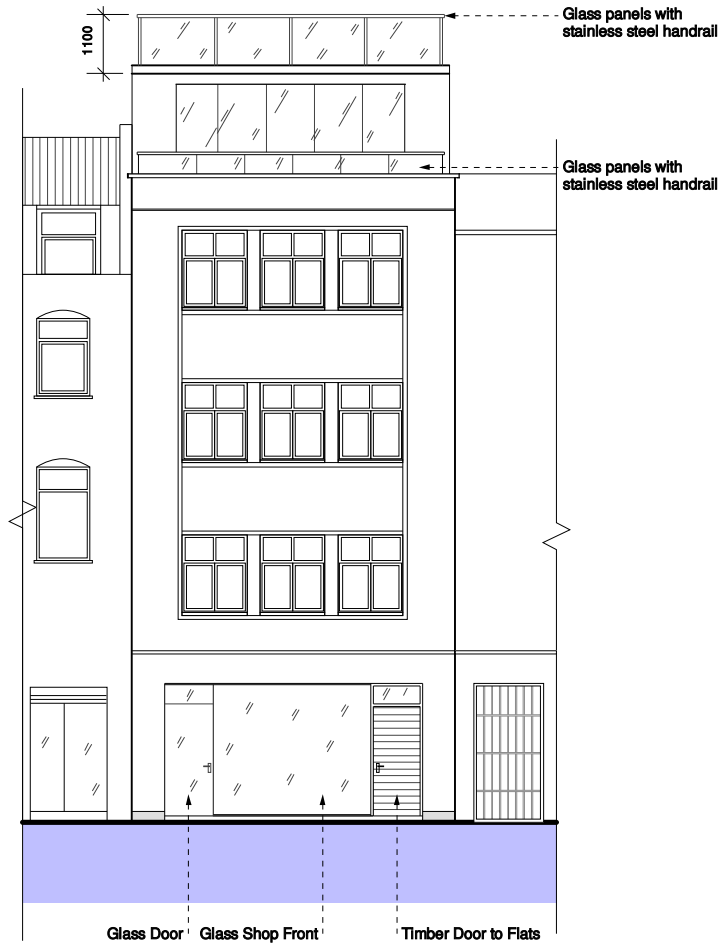


**Proposed
FRONT ELEVATION**

	A3D Ltd Architectural Discourse, Design & Development
	<small>17 Wadgrave Road, London, NE 8DA Telephone 1 0797 387 8188</small>
Project: 63 Shelton Street London W3 9BA	
Drawing: Existing & Proposed FRONT & REAR ELEVATION	
Date: Jul 2011	
Scale: 1:100 @ A3	
Drawn:	
1111B / ARC / 06A	



**Existing
REAR ELEVATION**

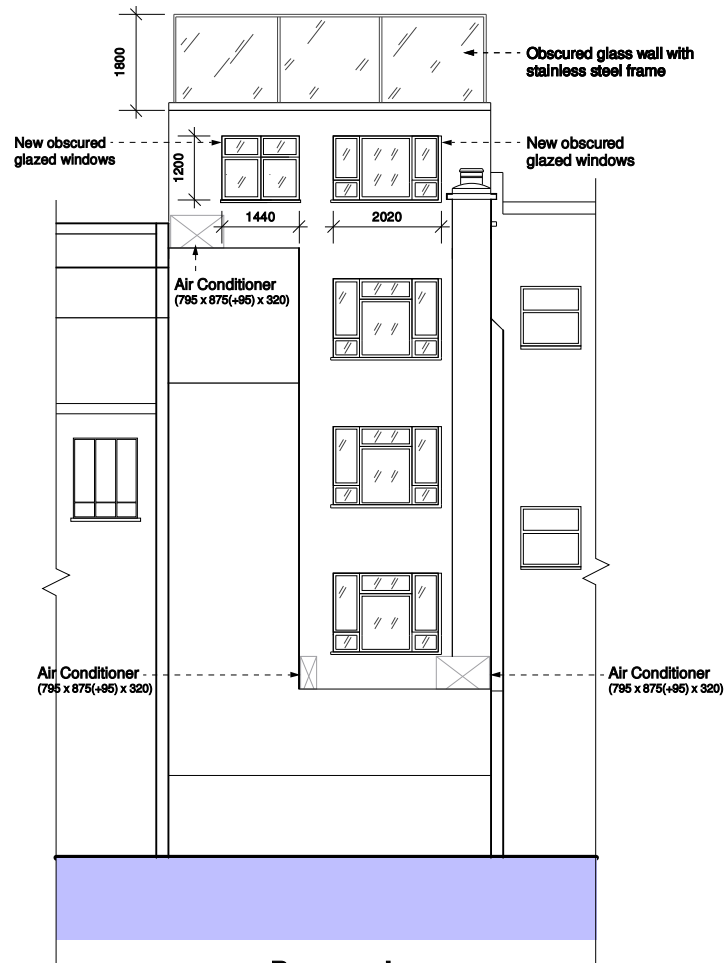

**Proposed
REAR ELEVATION**


A3D Ltd
 Architectural Discourse, Design & Development
 17 Wedgeway Road, London, W8 0SA
 Telephone: 0757 927 8159

Project:
 63 Shelton Street
 London W3 9BA


Drawing:
 Existing & Proposed
 REAR ELEVATION
 & 1st & 2nd floor new wraparound
 windows details

Date: Jul 2011
Scale: 1:100 @ A3
Drawn:

1111B / ARC / 07D

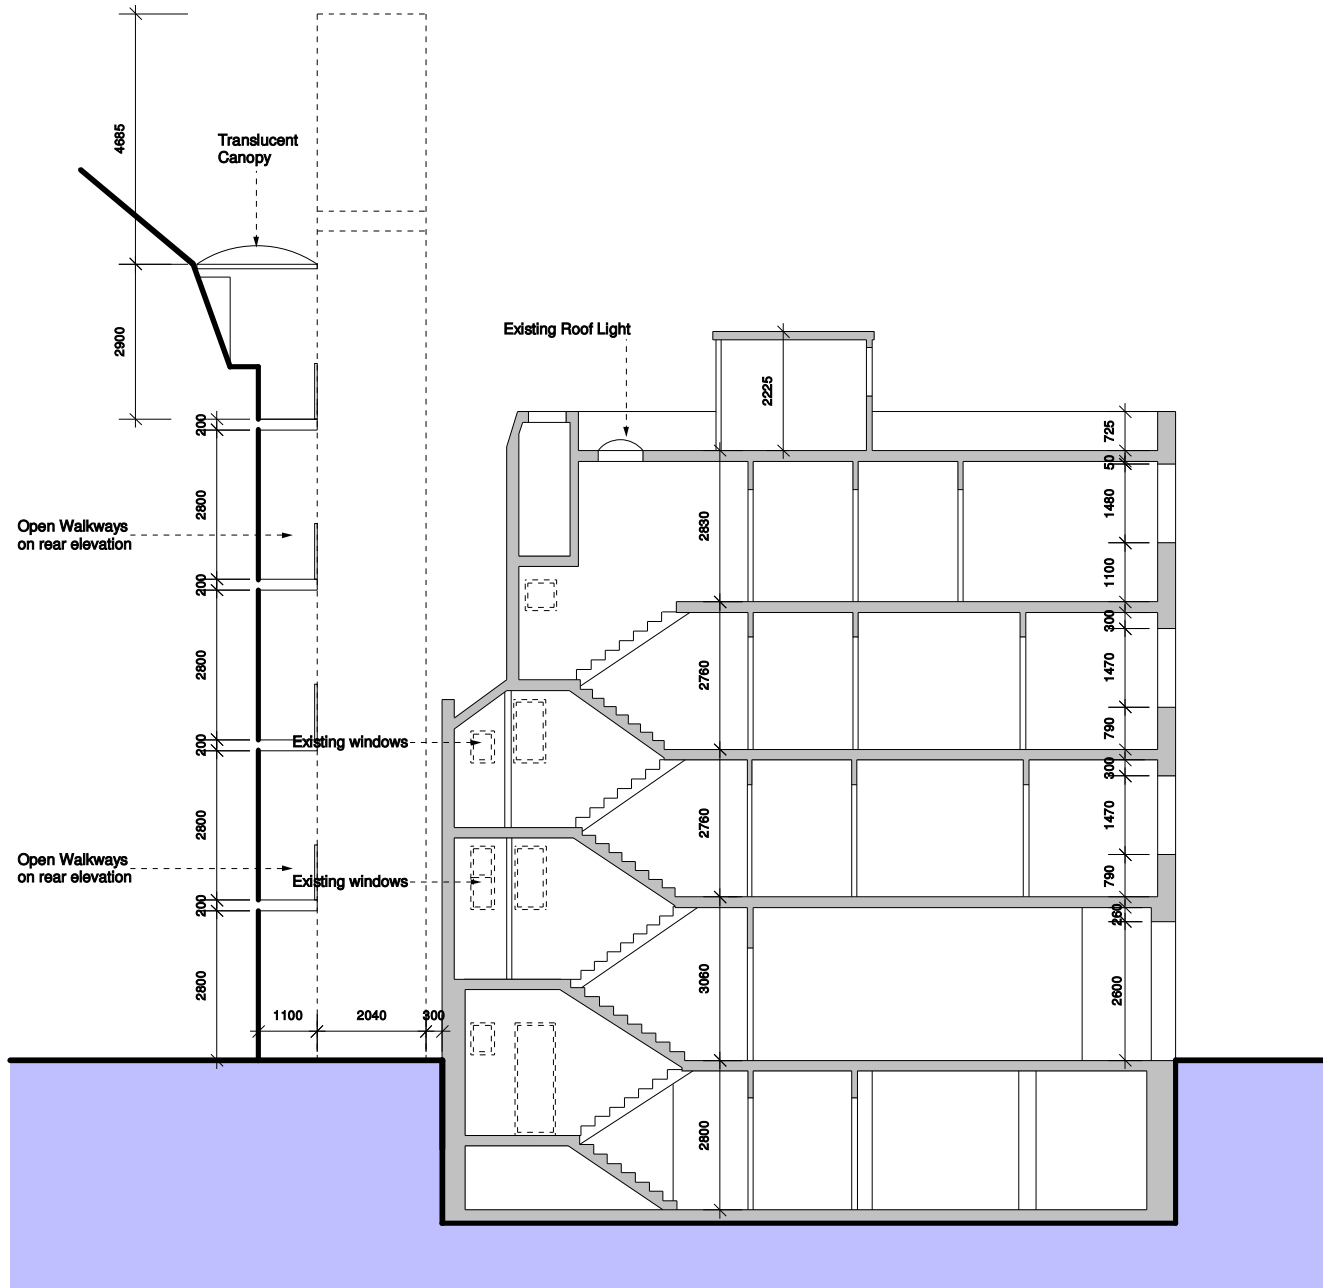

Existing SECTION B-B'

	<p>A3D Ltd Architectural Discourse, Design & Development</p>
	<p>17 Widgeons Road, London, W9 6DA Telephone: 0757 287 8189</p>
<p>Project:</p>	<p>63 Shelton Street London W3 9BA</p>
<p>Drawing:</p>	<p>Existing SECTION B-B'</p>
<p>Date:</p>	<p>Jul 2011</p>
<p>Scale:</p>	<p>1:100 @ A3</p>
<p>Drawn:</p>	<p>1111B / ARC / 08</p>