


THIS DRAWING AND CAD DATA THEREIN IS PROTECTED BY
 COPYRIGHT
 AND MUST NOT BE COPIED OR REPRODUCED
 WITHOUT THE WRITTEN CONSENT OF
 DLG ARCHITECTS
 ©
 NO DIMENSIONS ARE TO BE SCALED FROM THIS DRAWING.
 USE FIGURED DIMENSIONS ONLY.
 ALL DIMENSIONS AND SIZES ARE TO BE CHECKED ON SITE
 AND ANY DISCREPANCIES REPORTED TO THE ARCHITECT
 PRIOR TO INITIATION OF ANY WORKS.

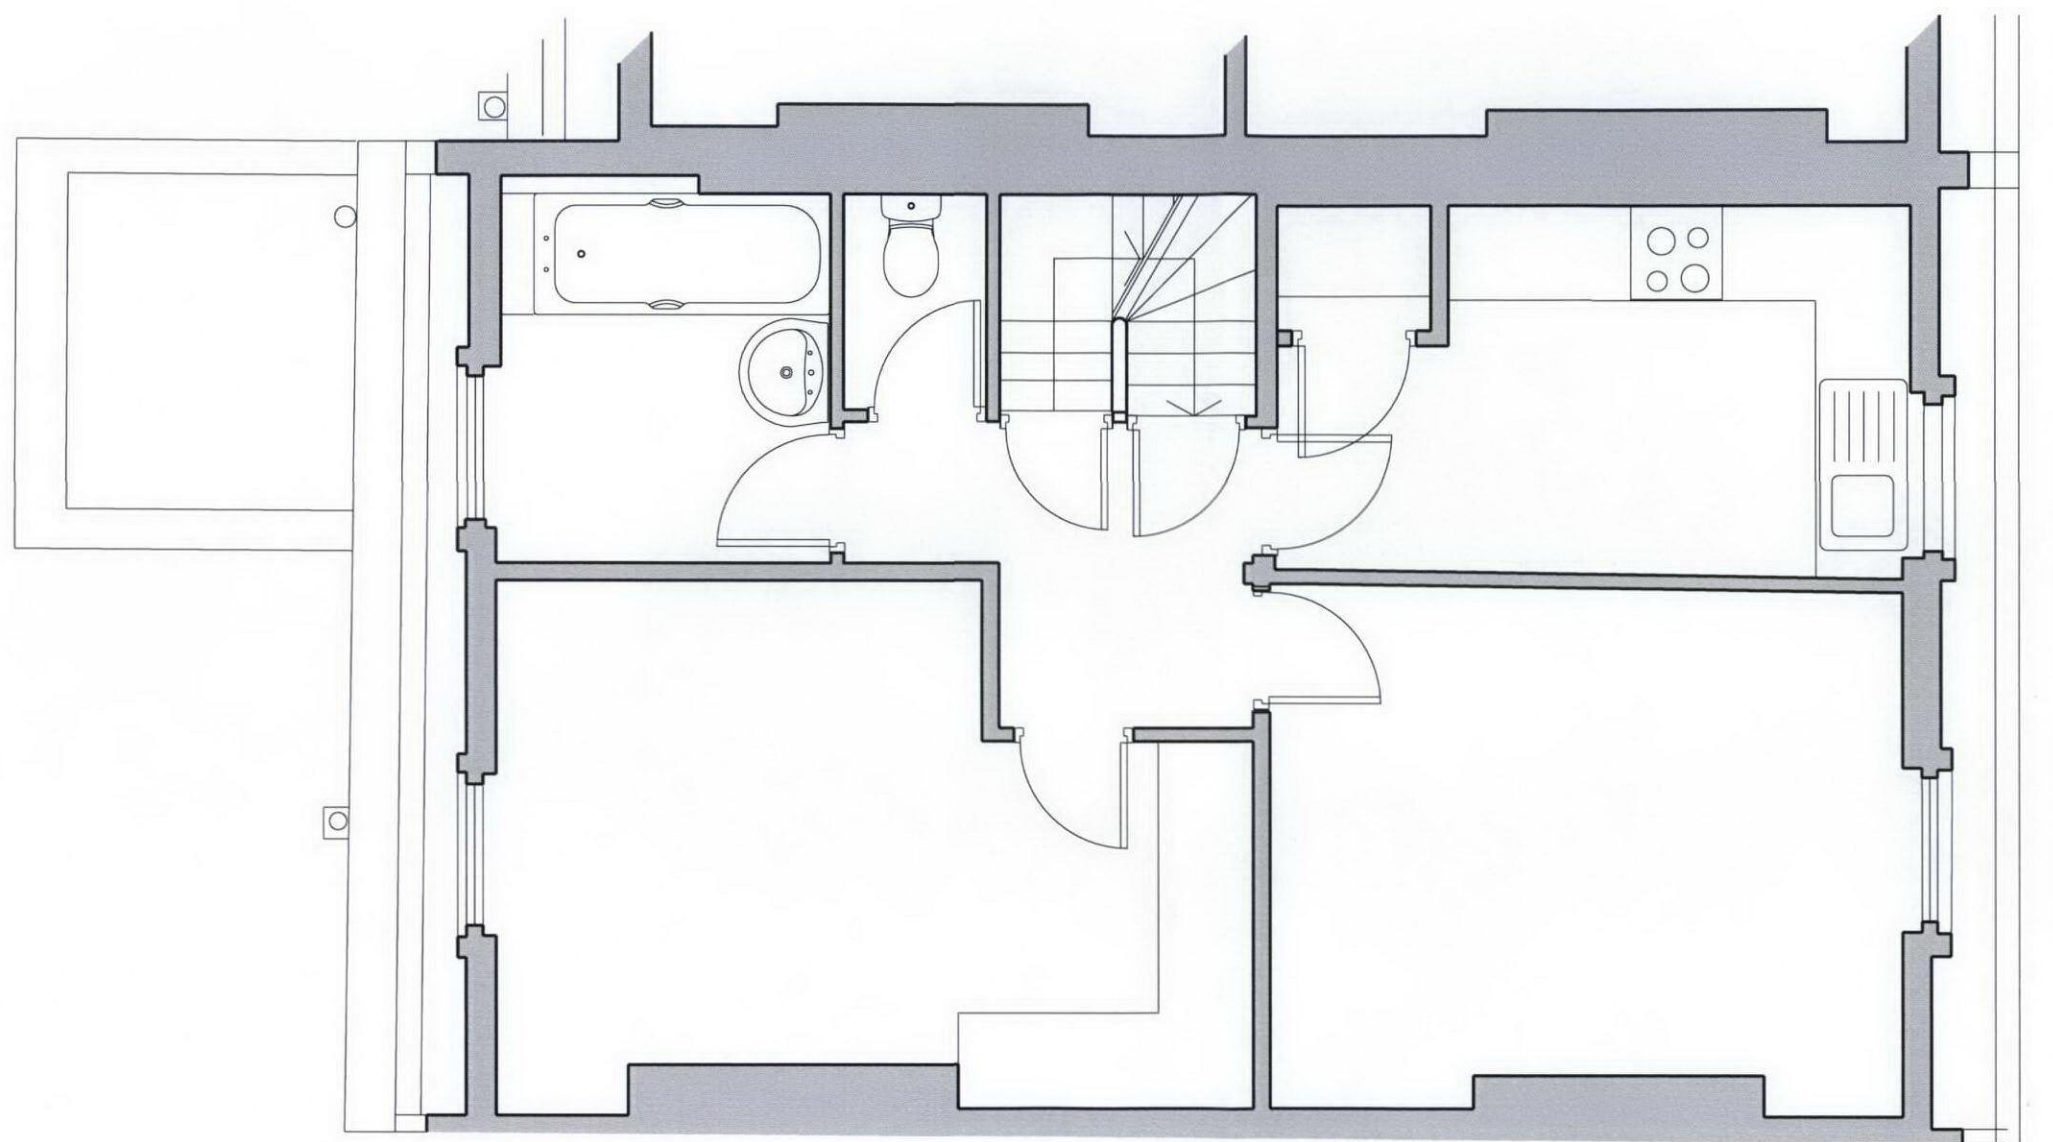

0 1 2m



.....
 A General update YW 07/10/11

 REV DESCRIPTION INITIALS/ DATE

Job Name
 The Bedford Estates
 10 Bayley Street

Drawing Title
 Existing
 Third Floor Plan

Status

Date Sheet By Scale & Size
 30/9/2011 YW 1:50@A3

Job Number Code Drawing Number Rev
 3760 (00) 002 A

DLG Architects LLP
 11-29 Fashion Street
 London E1 6PZ

t +44(0)20 7426 3630
 f +44(0)20 7426 3631
 london@dlgarchitects.com

dlgarchitects.com