



**10b KYLEMORE ROAD, LONDON, NW6 2PT**  
**Existing Plans – Scale 1:100**  
**Drawing No – 10KR11/01**

**Roof Plan**

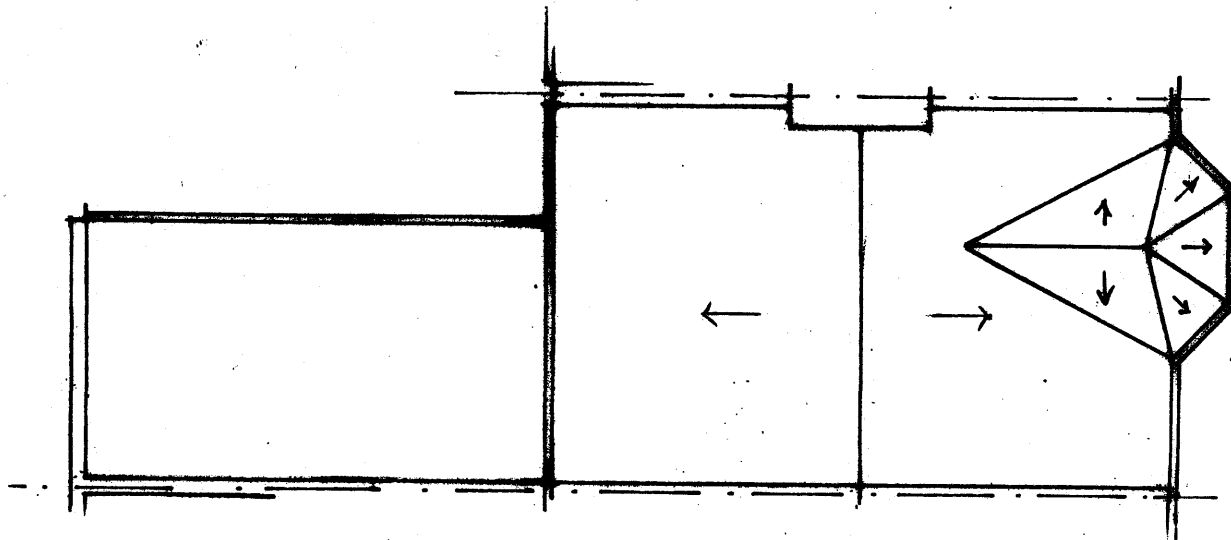

**First Floor Plan**

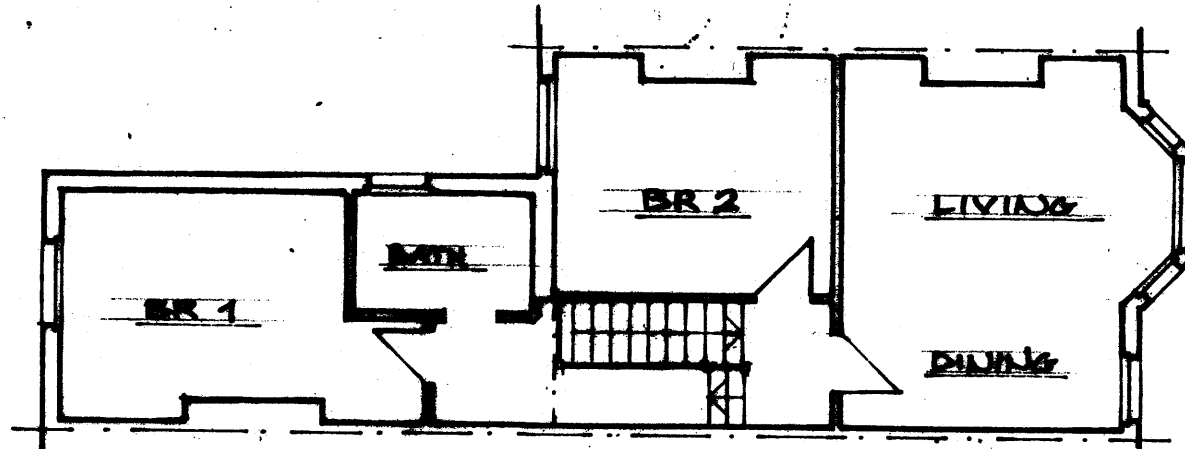

**Ground Floor Plan**

