



10b KYLEMORE ROAD, LONDON, NW6 2PT

Existing Elevations – Scale 1:100


Drawing No – 10KR11/02

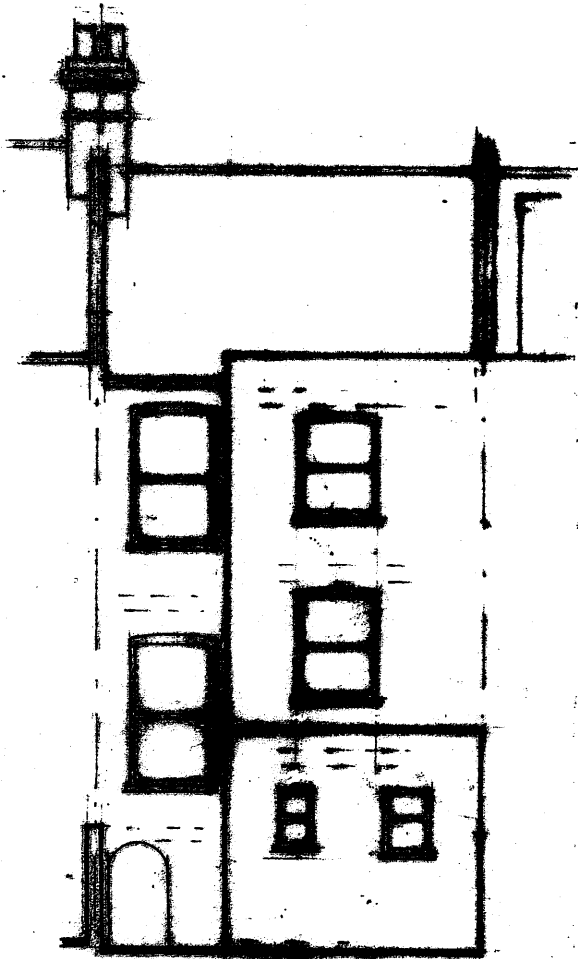

Rear Elevation

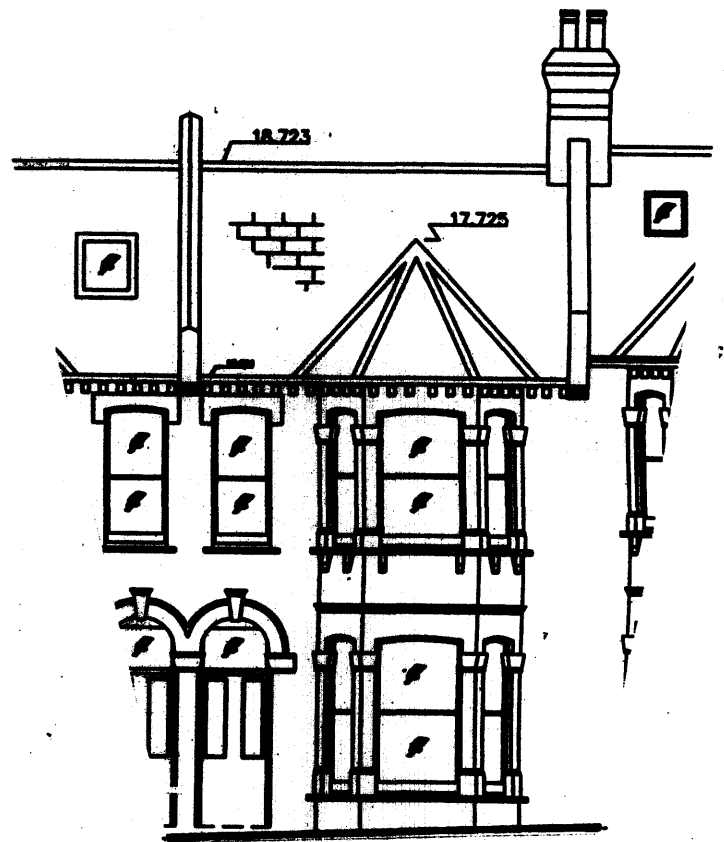

Front Elevation

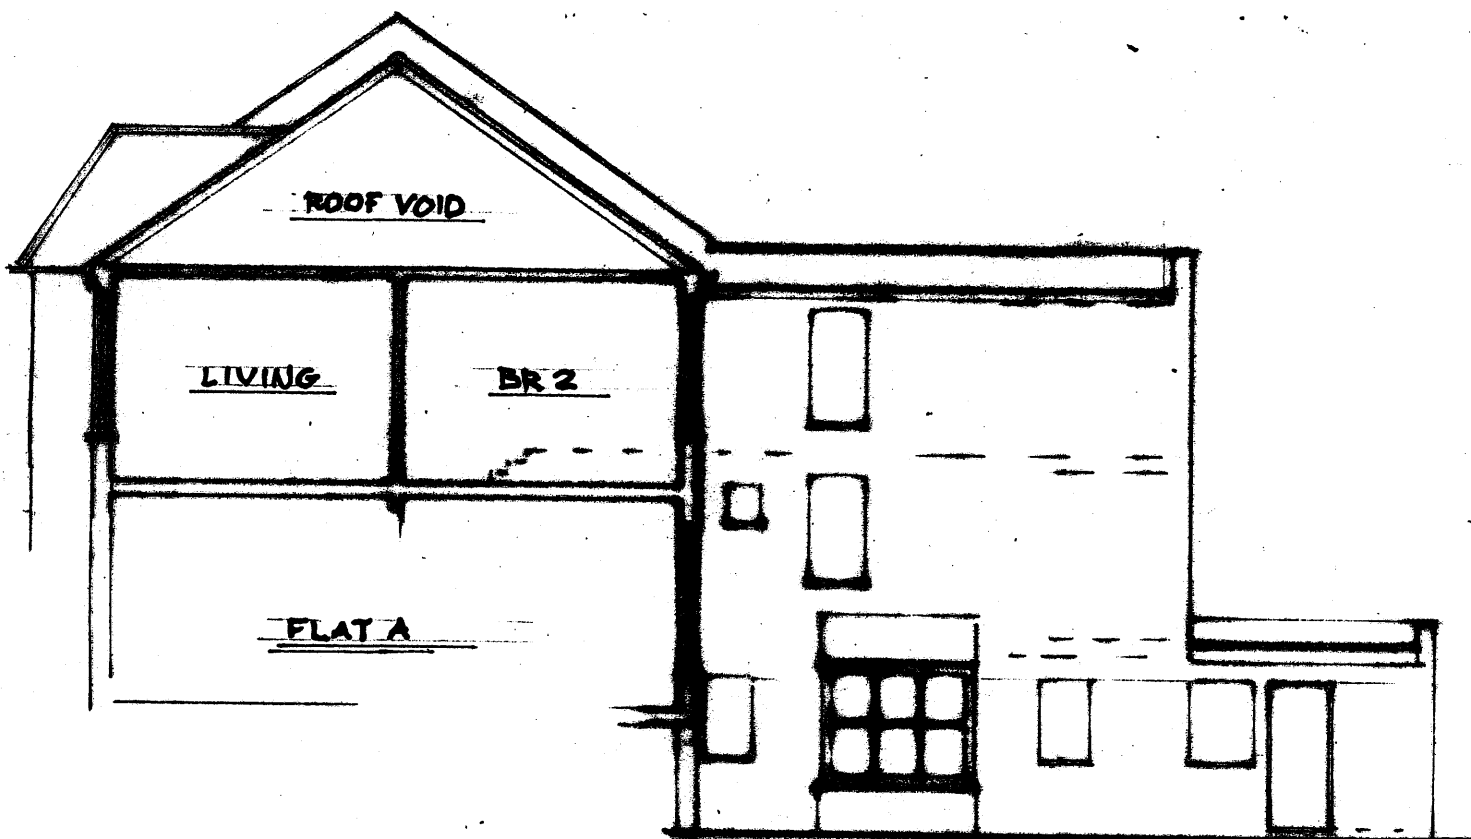

Section - Side Elevation