



10b KYLEMORE ROAD, LONDON, NW6 2PT
Proposed Plans – Scale 1:100
Drawing No – 10KR11/03

Roof Plan

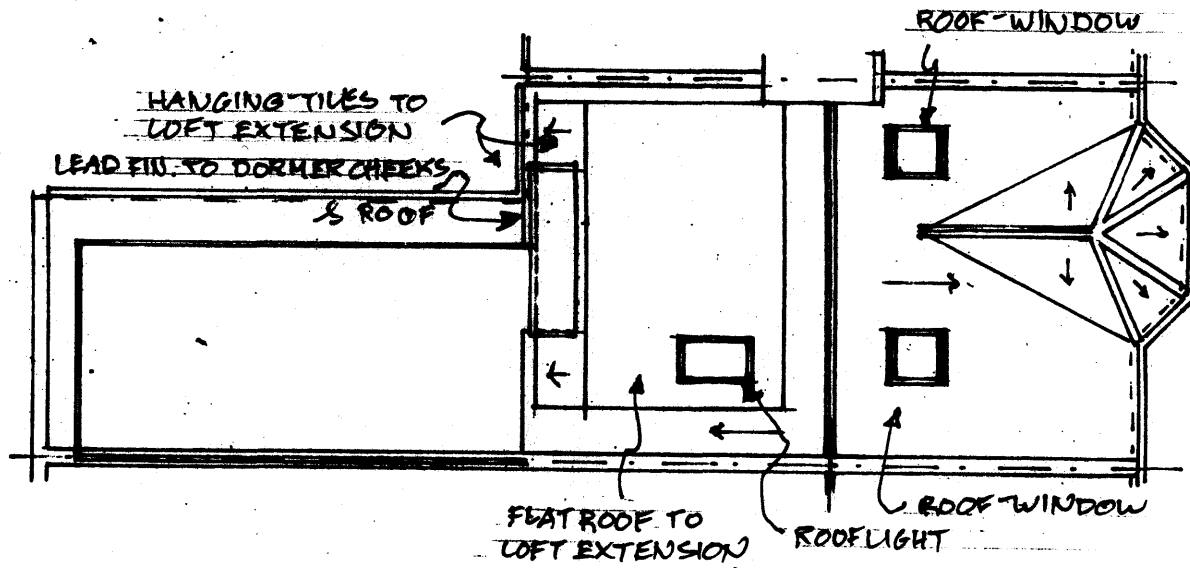

New 2nd Floor Plan

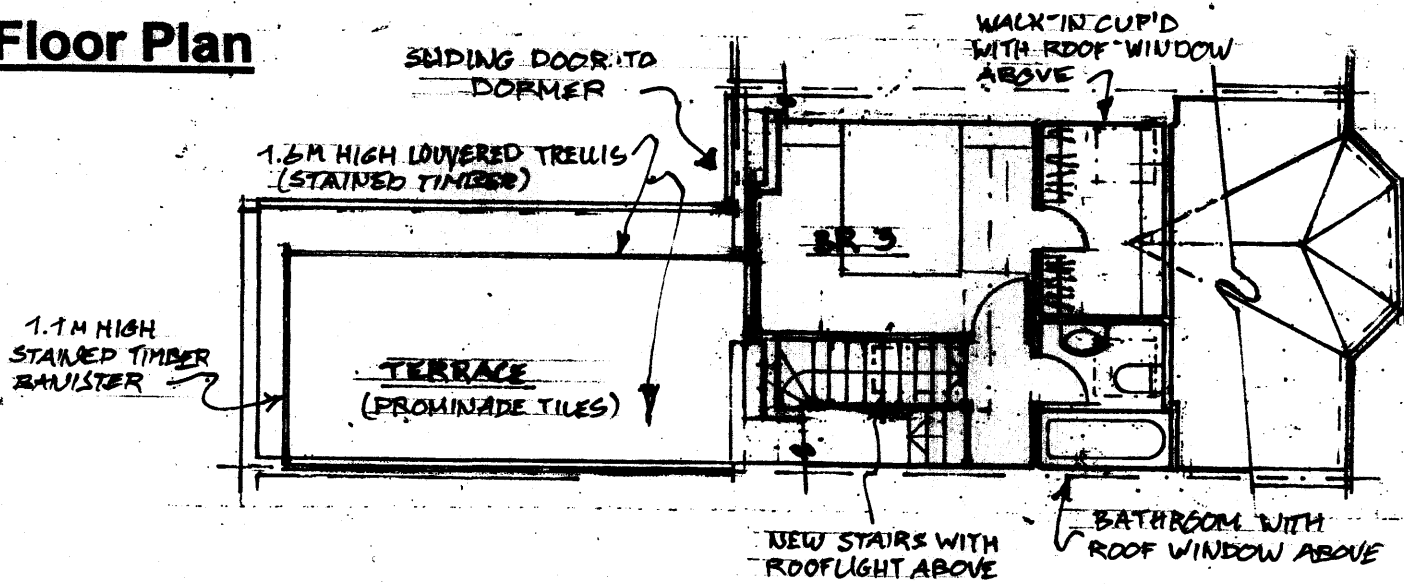

First Floor Plan

