
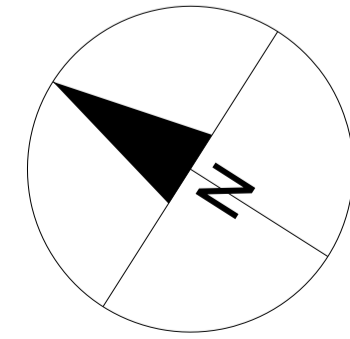


6 Warren Mews

7 Warren Mews

01 Existing First Floor

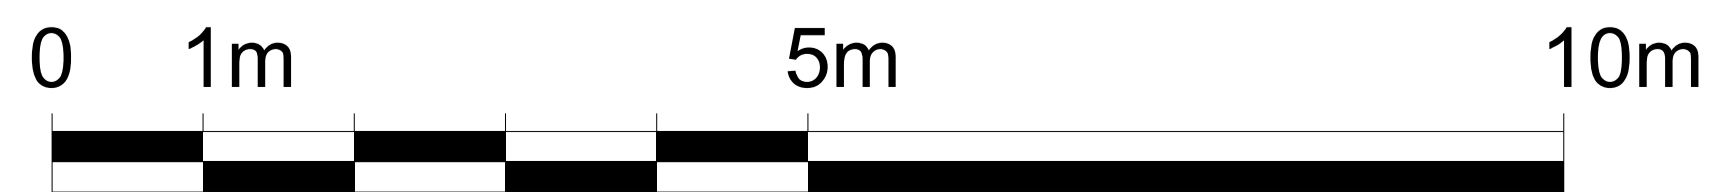

First Floor

DRAWING NOTES

Dimensions Written dimensions to be taken in preference to scaled dimensions. The Contractor is responsible for checking all dimensions before work starts.

Local Authority All work is to be carried out to the requirements, and to the satisfaction of the Local Authority. These drawings are for planning purposes only.

Discrepancies Any discrepancies to be brought to the attention of Drawing And Planning Ltd. immediately.

REVISIONS

REV	DATE	DESCRIPTION	BY	CH
A	15 Nov 2011	Drawing scale amended.		

SITE LOCATION



PROJECT TITLE

6-7 Warren Mews

DRAWING TITLE

EXISTING FIRST FLOOR PLAN

CLIENT

TAN MENG PHENG
POON KIA MENG

DRAWING No

WRNMW-P-003

REV

A

SCALE @ A1 - 1:50

DATE

October'11

DRAWING STATUS

Planning

DRAWINGANDPLANNING
www.drawingandplanning.com
0208 202 3665