


First Floor Plan

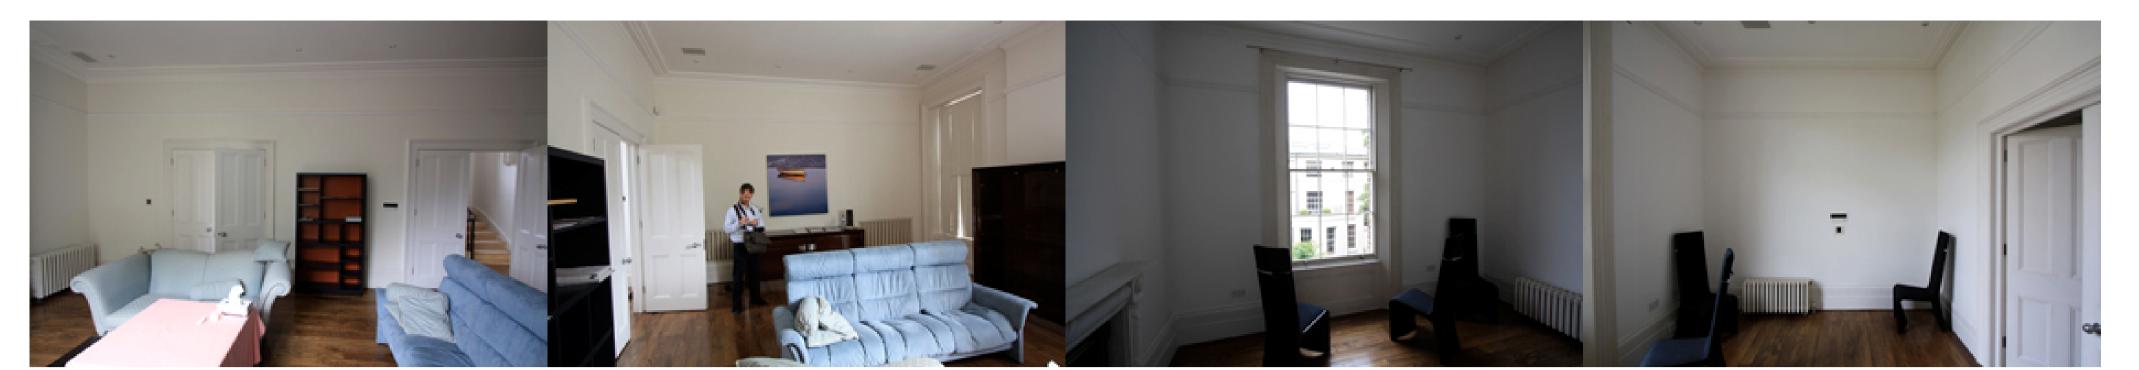


First Floor - Image A

First Floor - Image B

First Floor - Image C


First Floor - Image D

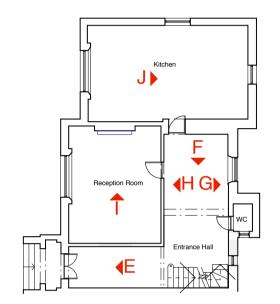


Ground Floor Plan



Ground Floor - Image E

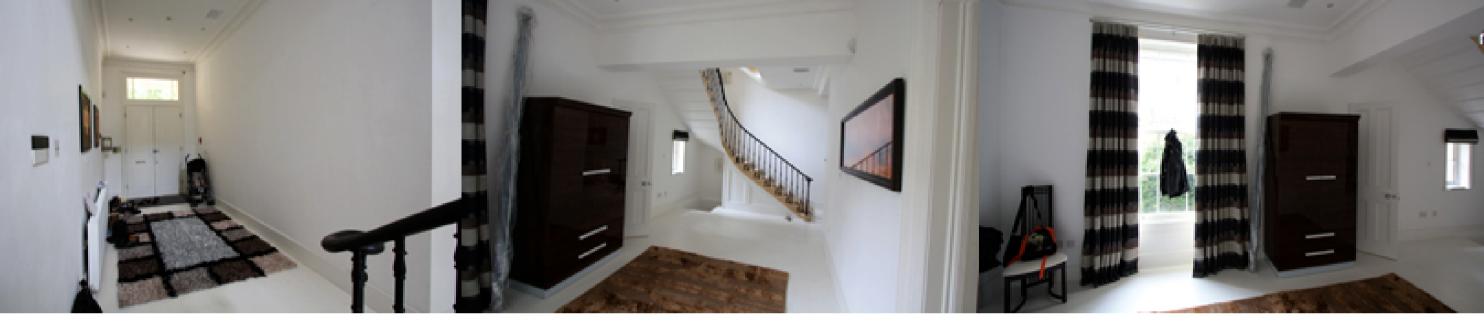

Ground Floor - Image G

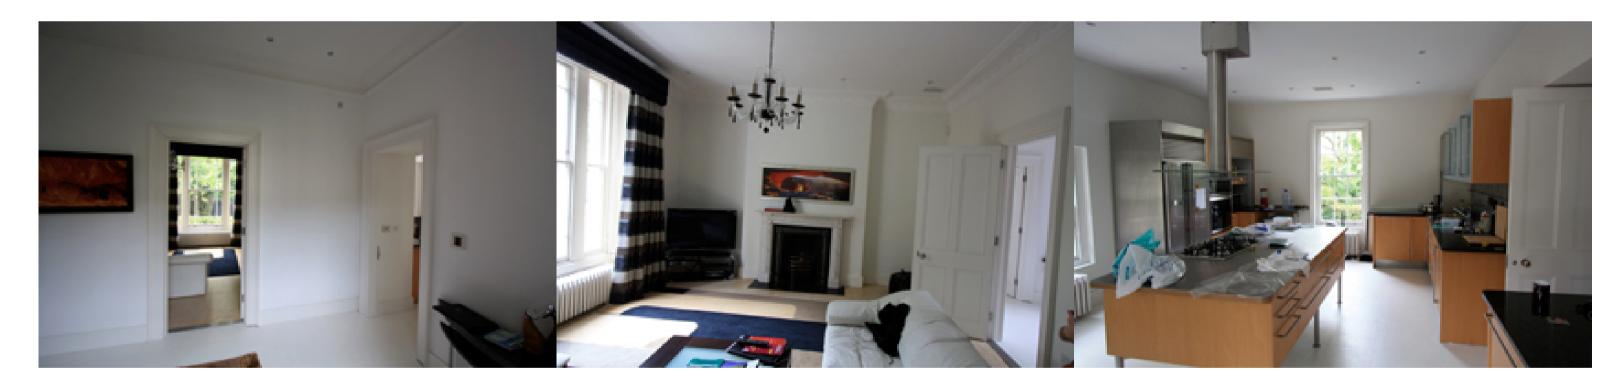


Ground Floor - Image H


Ground Floor - Image I

Ground Floor - Image F

Ground Floor - Image J

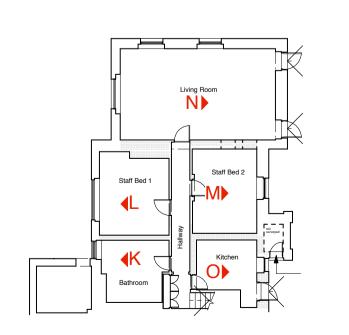

Basement Plan

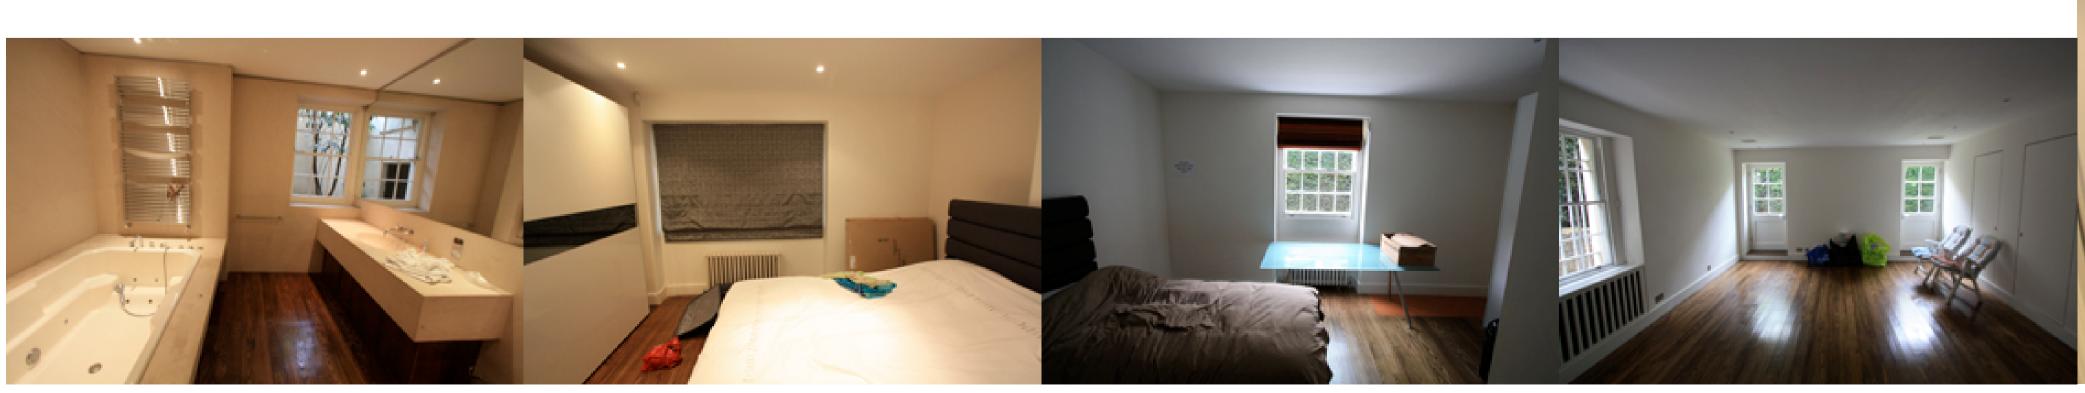

Basement - Image K Basement - Image L Basement - Image M Basement - Image N Basement - Image O

## General Notes

All dimensions to be verified on site
To be read in conjunction with all relevant documents
In the event of discrepancy notify the Architect immediately
This document is copyright of Hugh Cullum Architects Ltd

Issue Status
SK Information F Feasibility D Design
P Permissions S Scheme T Tender
C Construction E Existing Condition

(\_) Issued for Planning (12.12.11/YH) Revision: Information (date/drawn by)

## HUGHCULLUM

ARCHITECTS LTD Bloomsbury Design 61b Judd Street London WC1H9QT t 02073837647 f 02073877645 mail@hughcullum.com

13 Prince Albert Road

Planning: Existing conditions Interior Detail Photo Sheet NTS@A1 November 2011

PA013-P412(\_)