




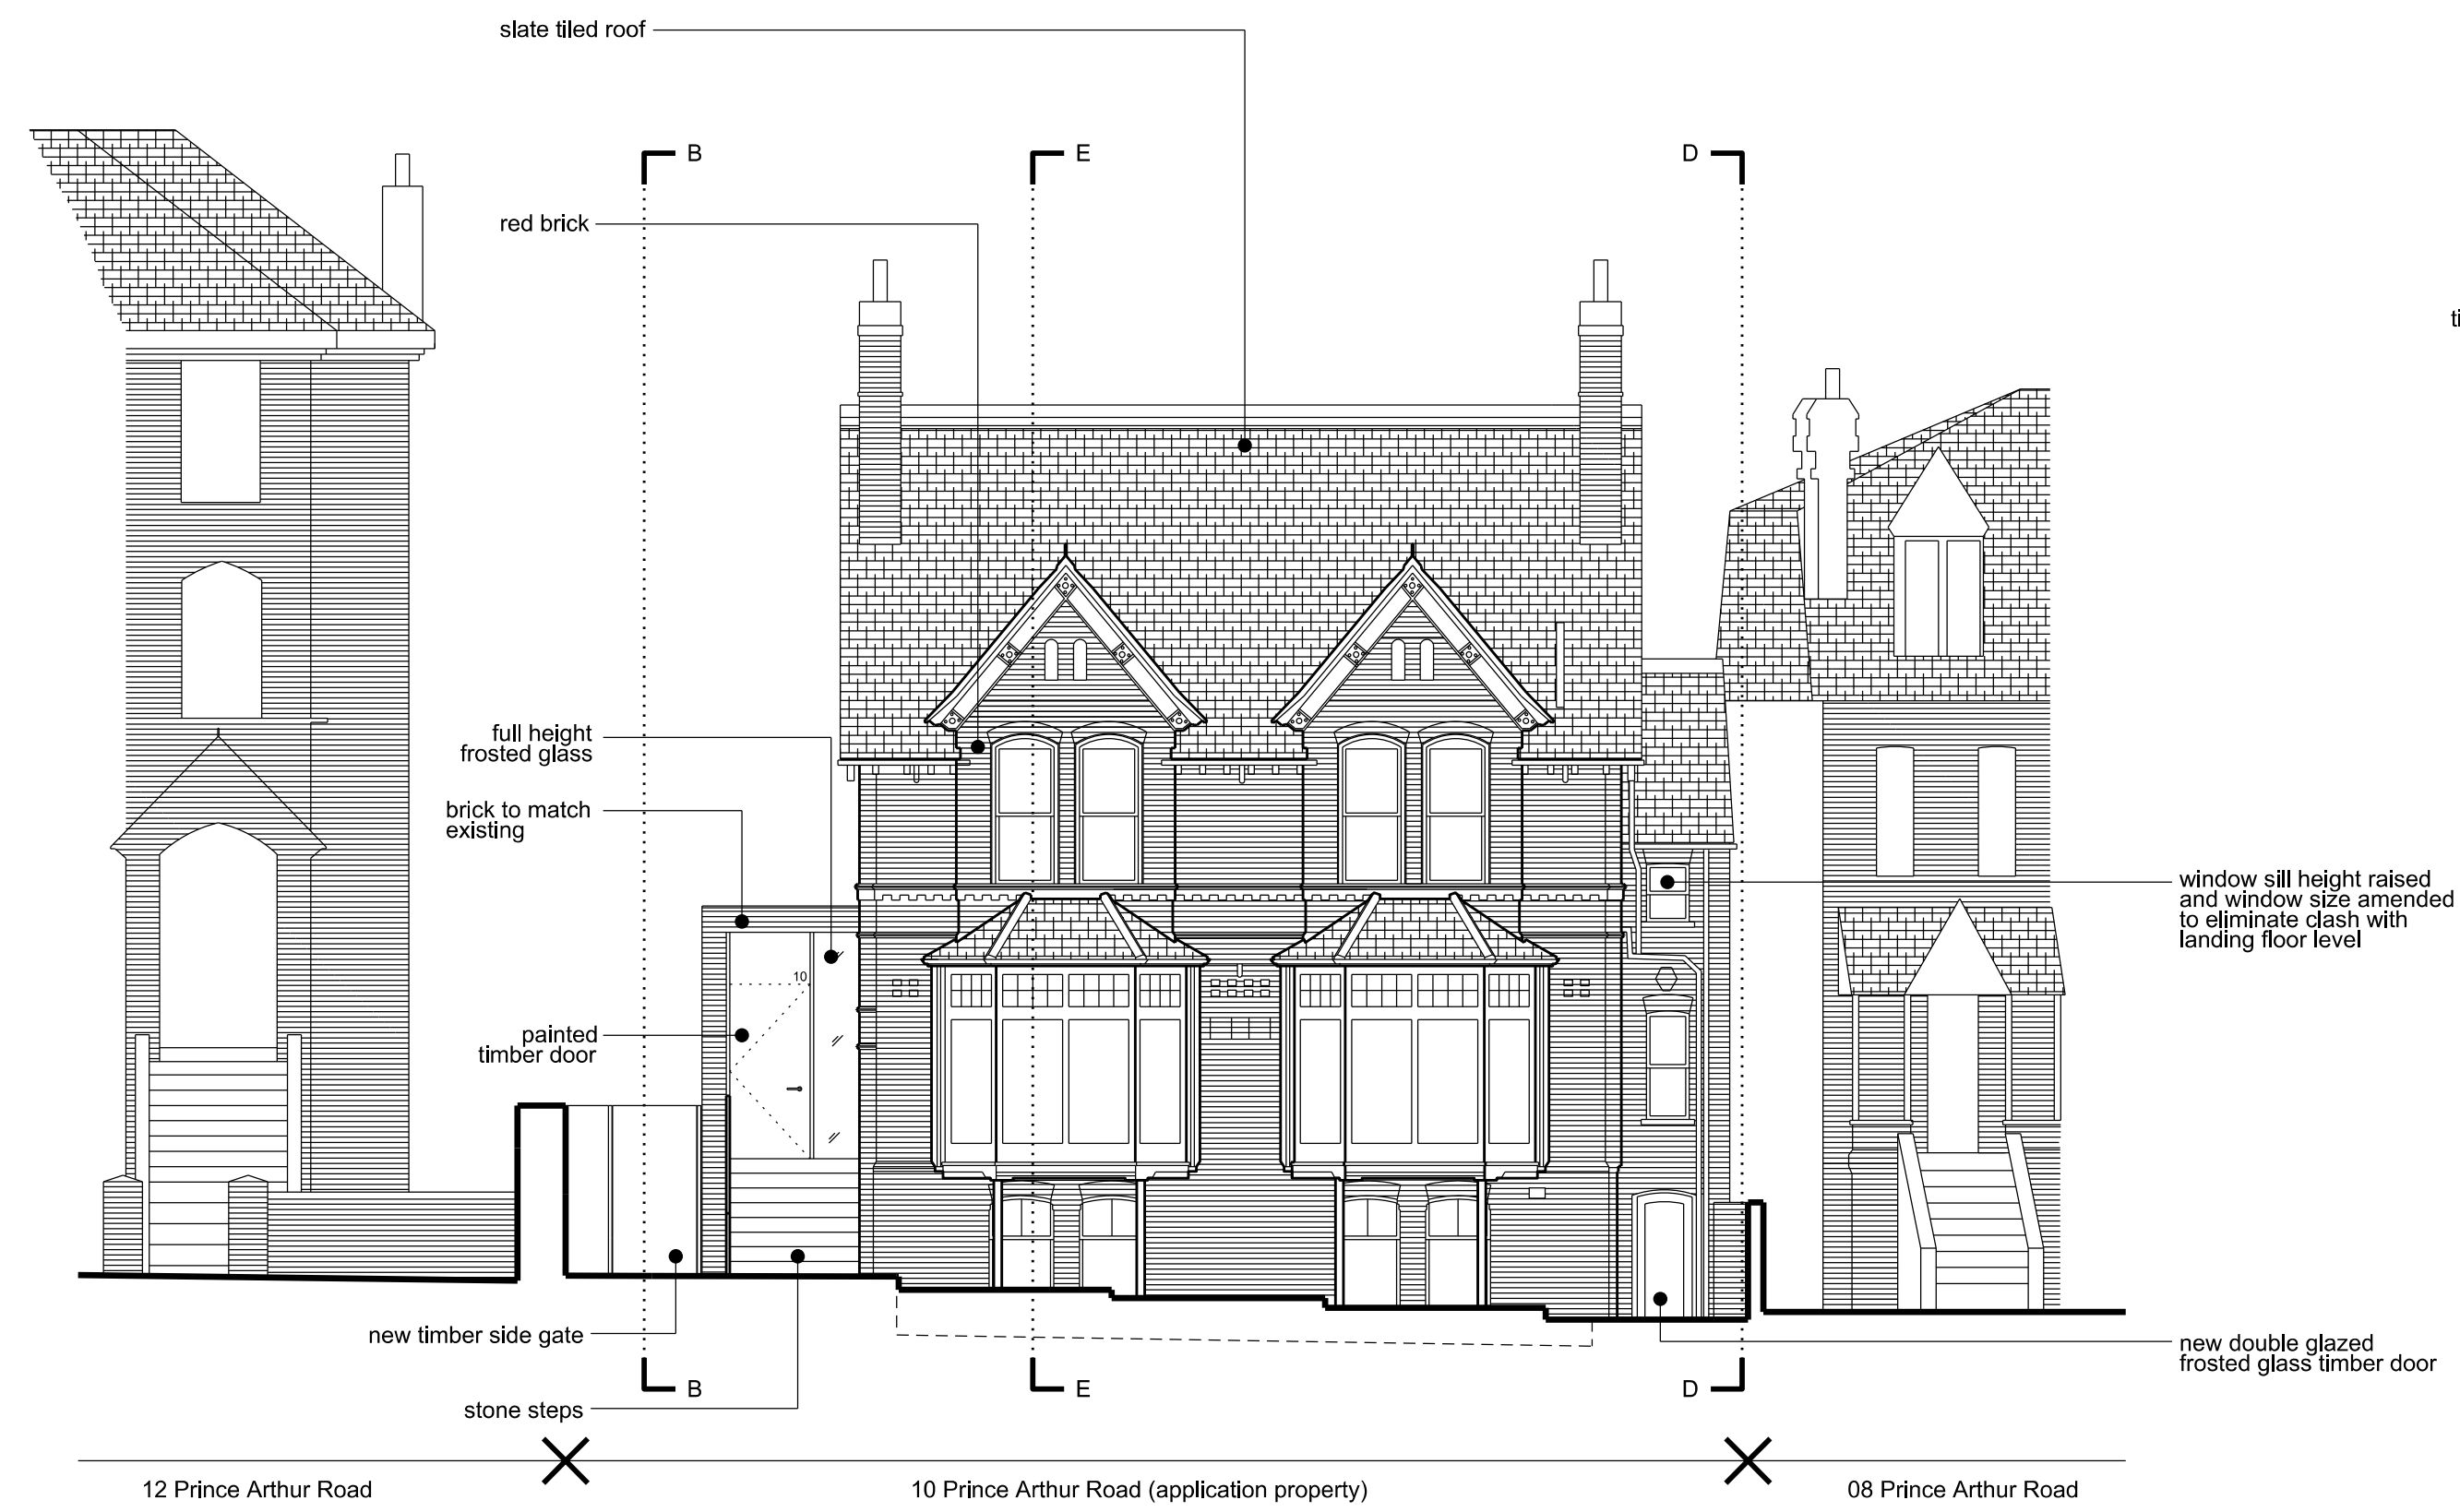


Proposed South East Elevation AA

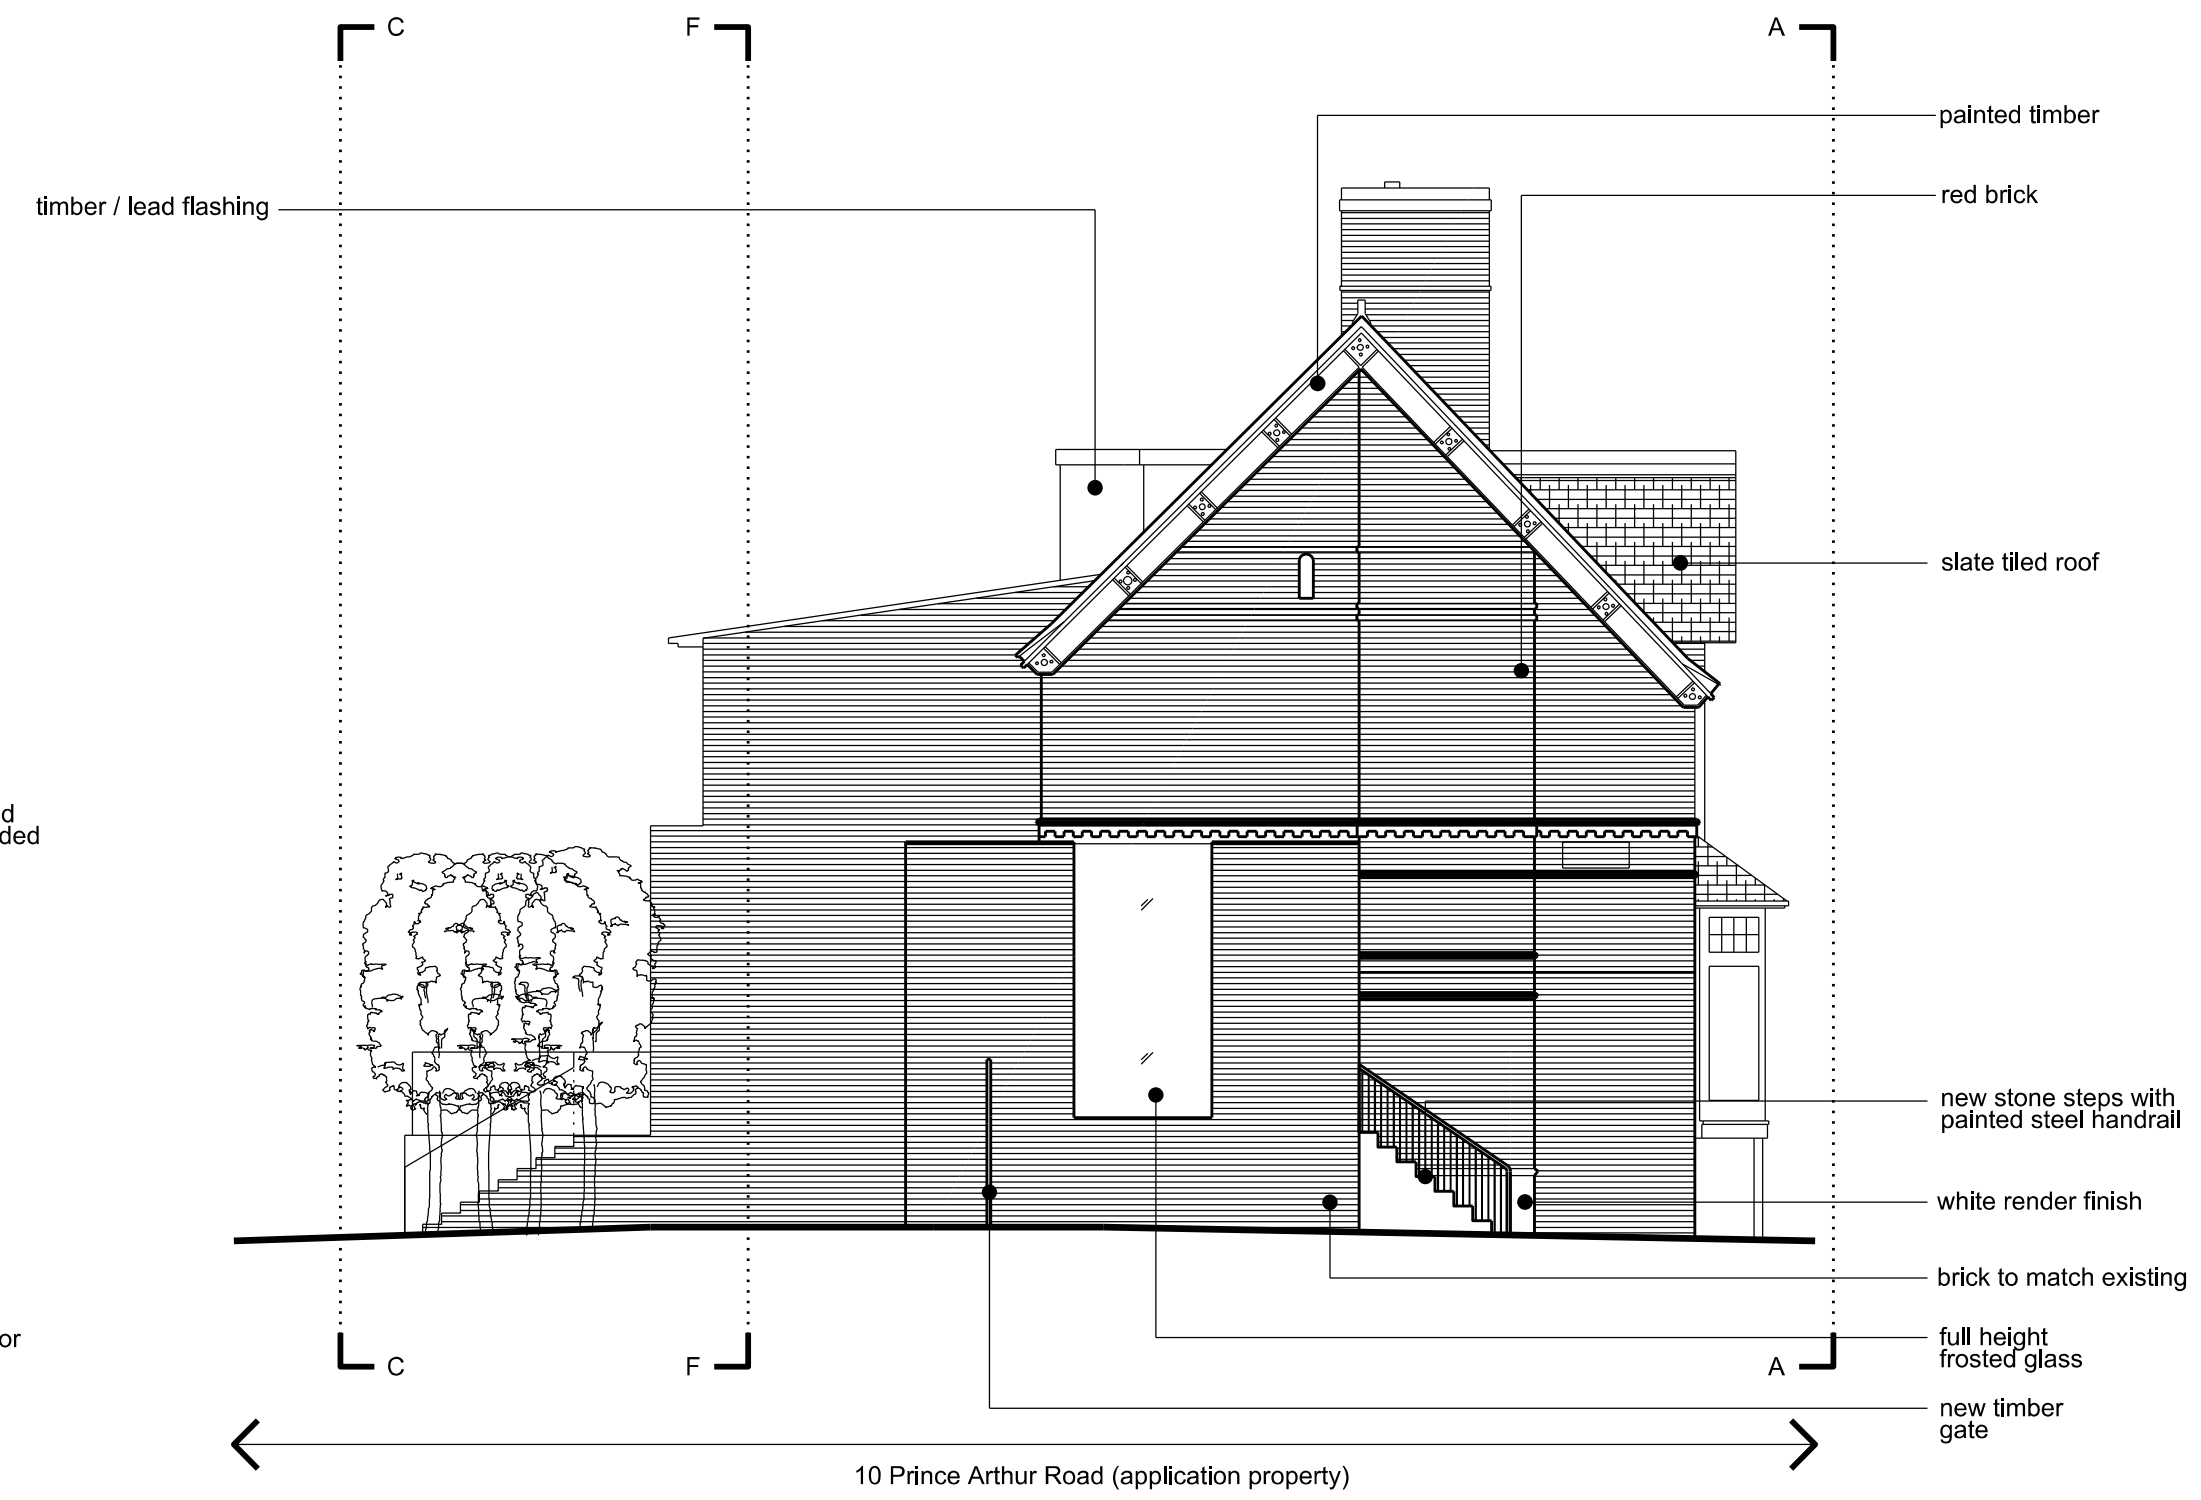

Proposed South West Elevation BB

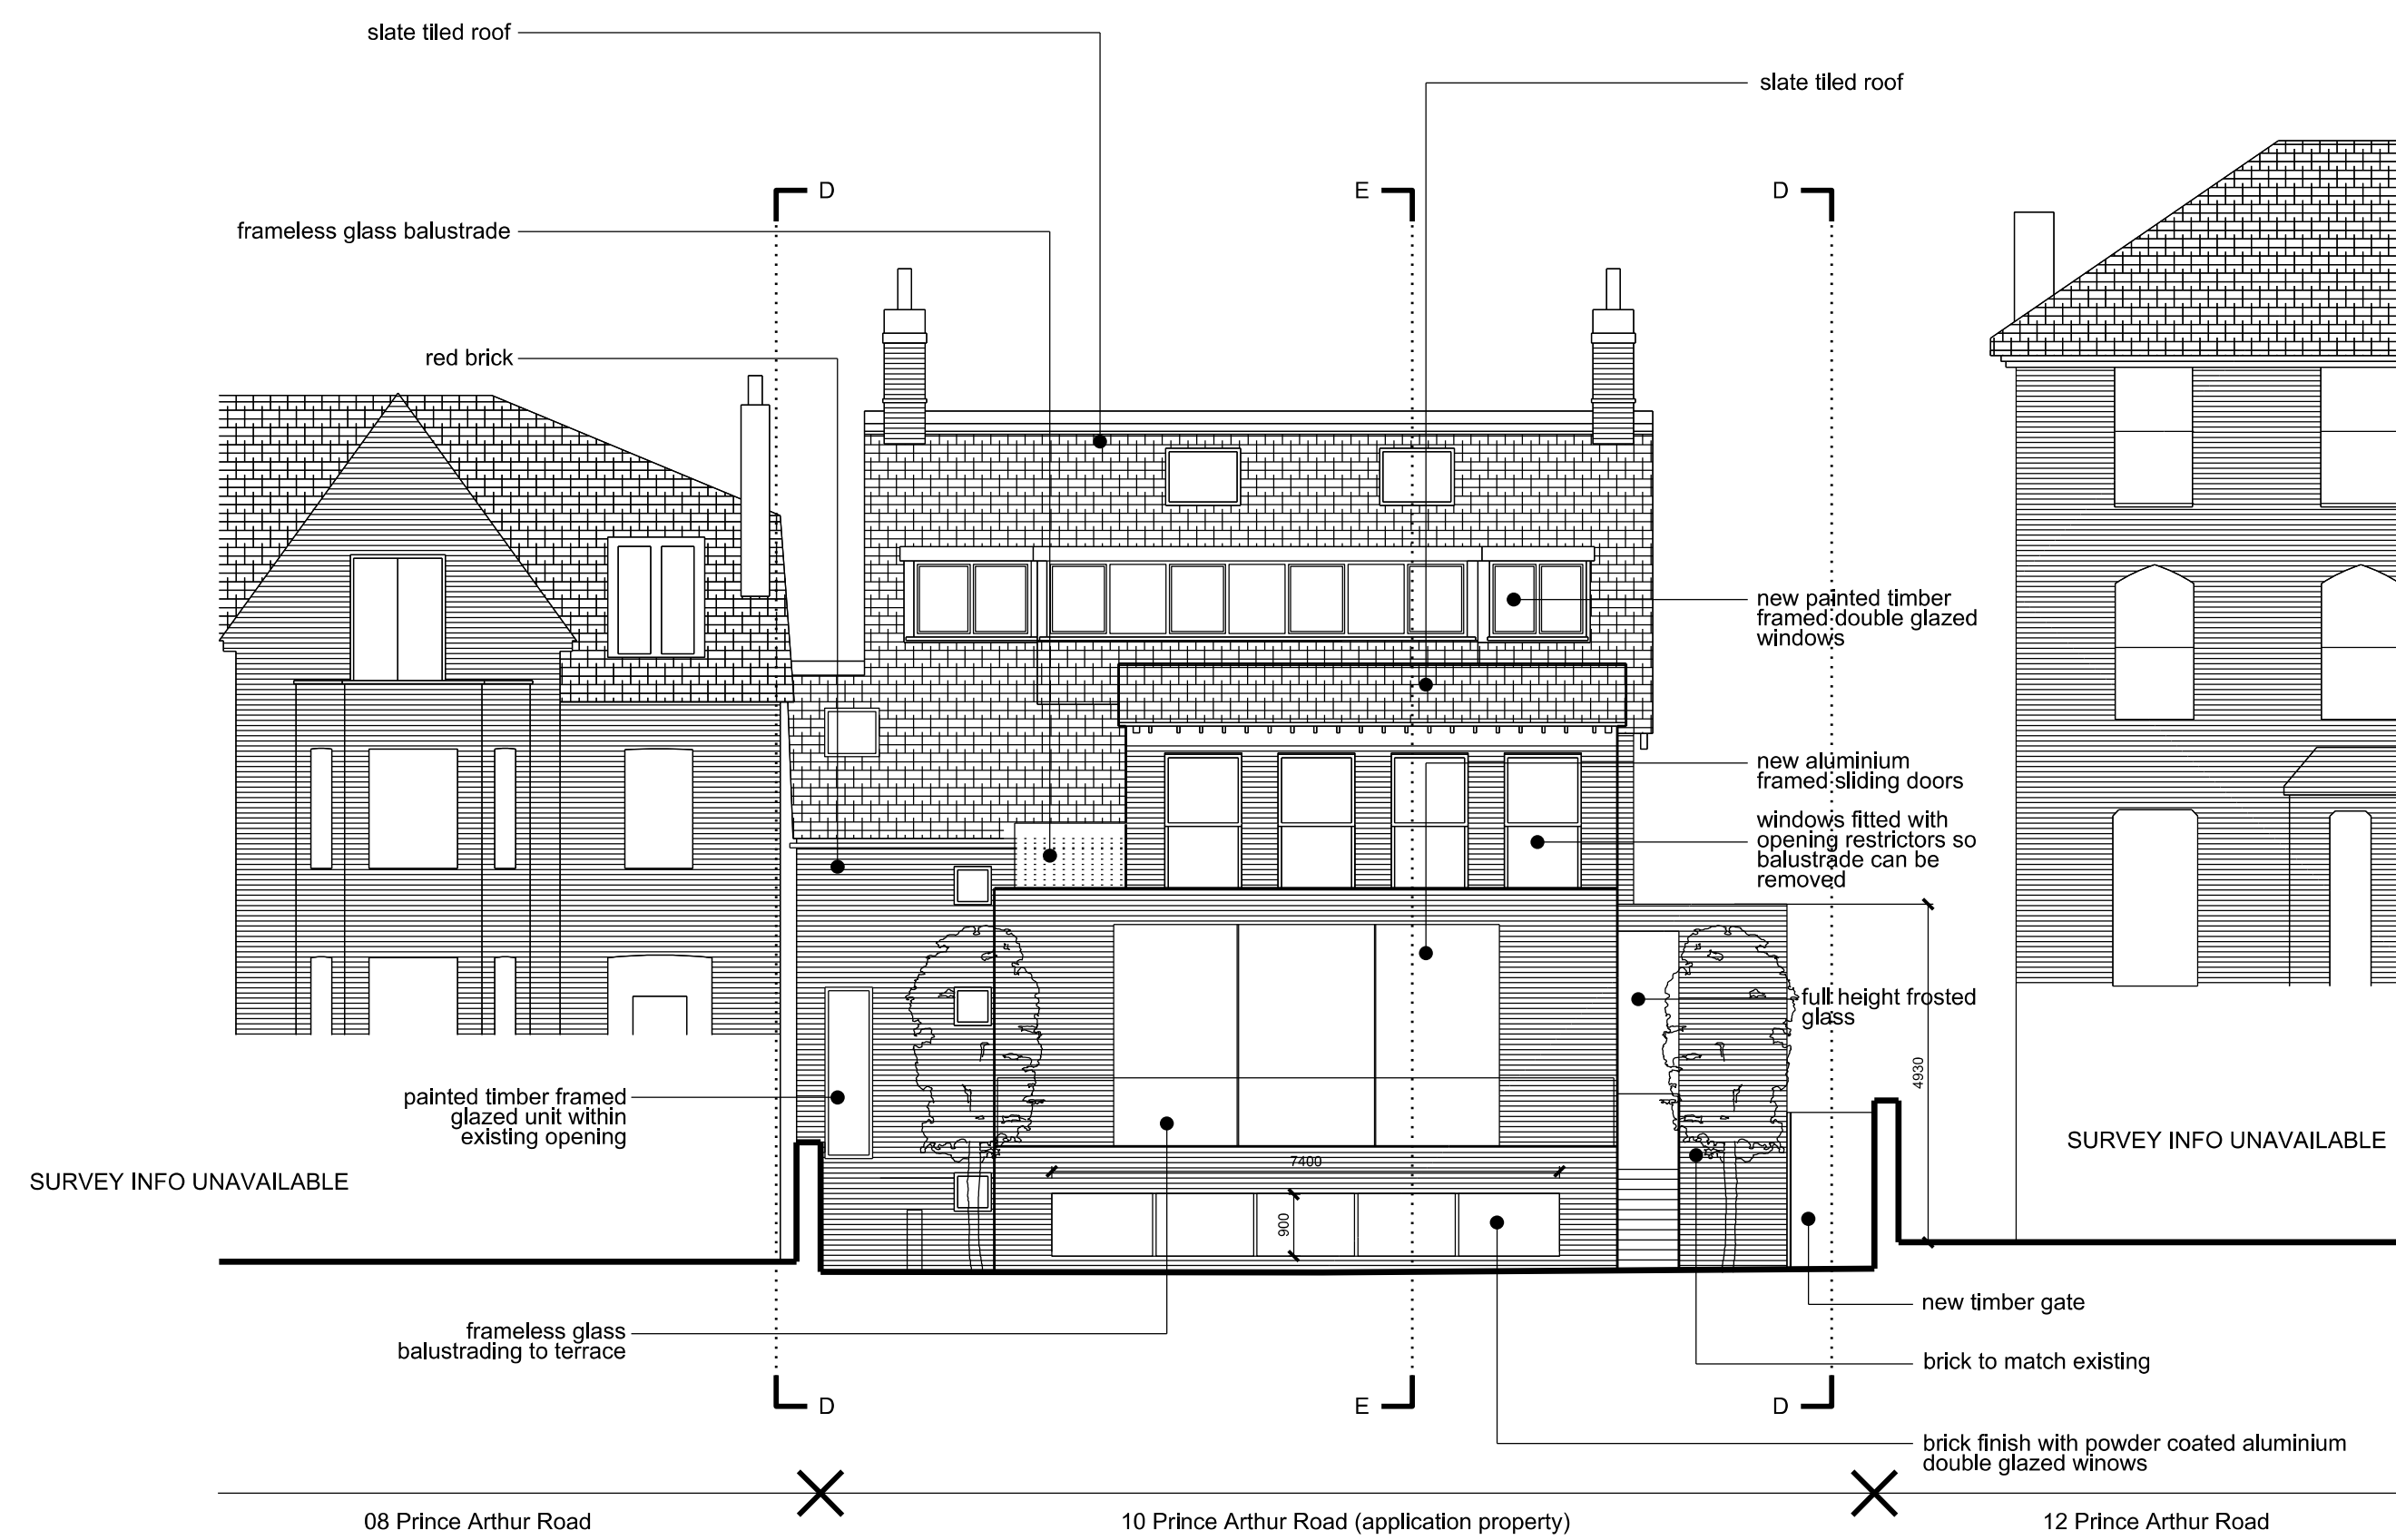

Proposed North West Elevation CC

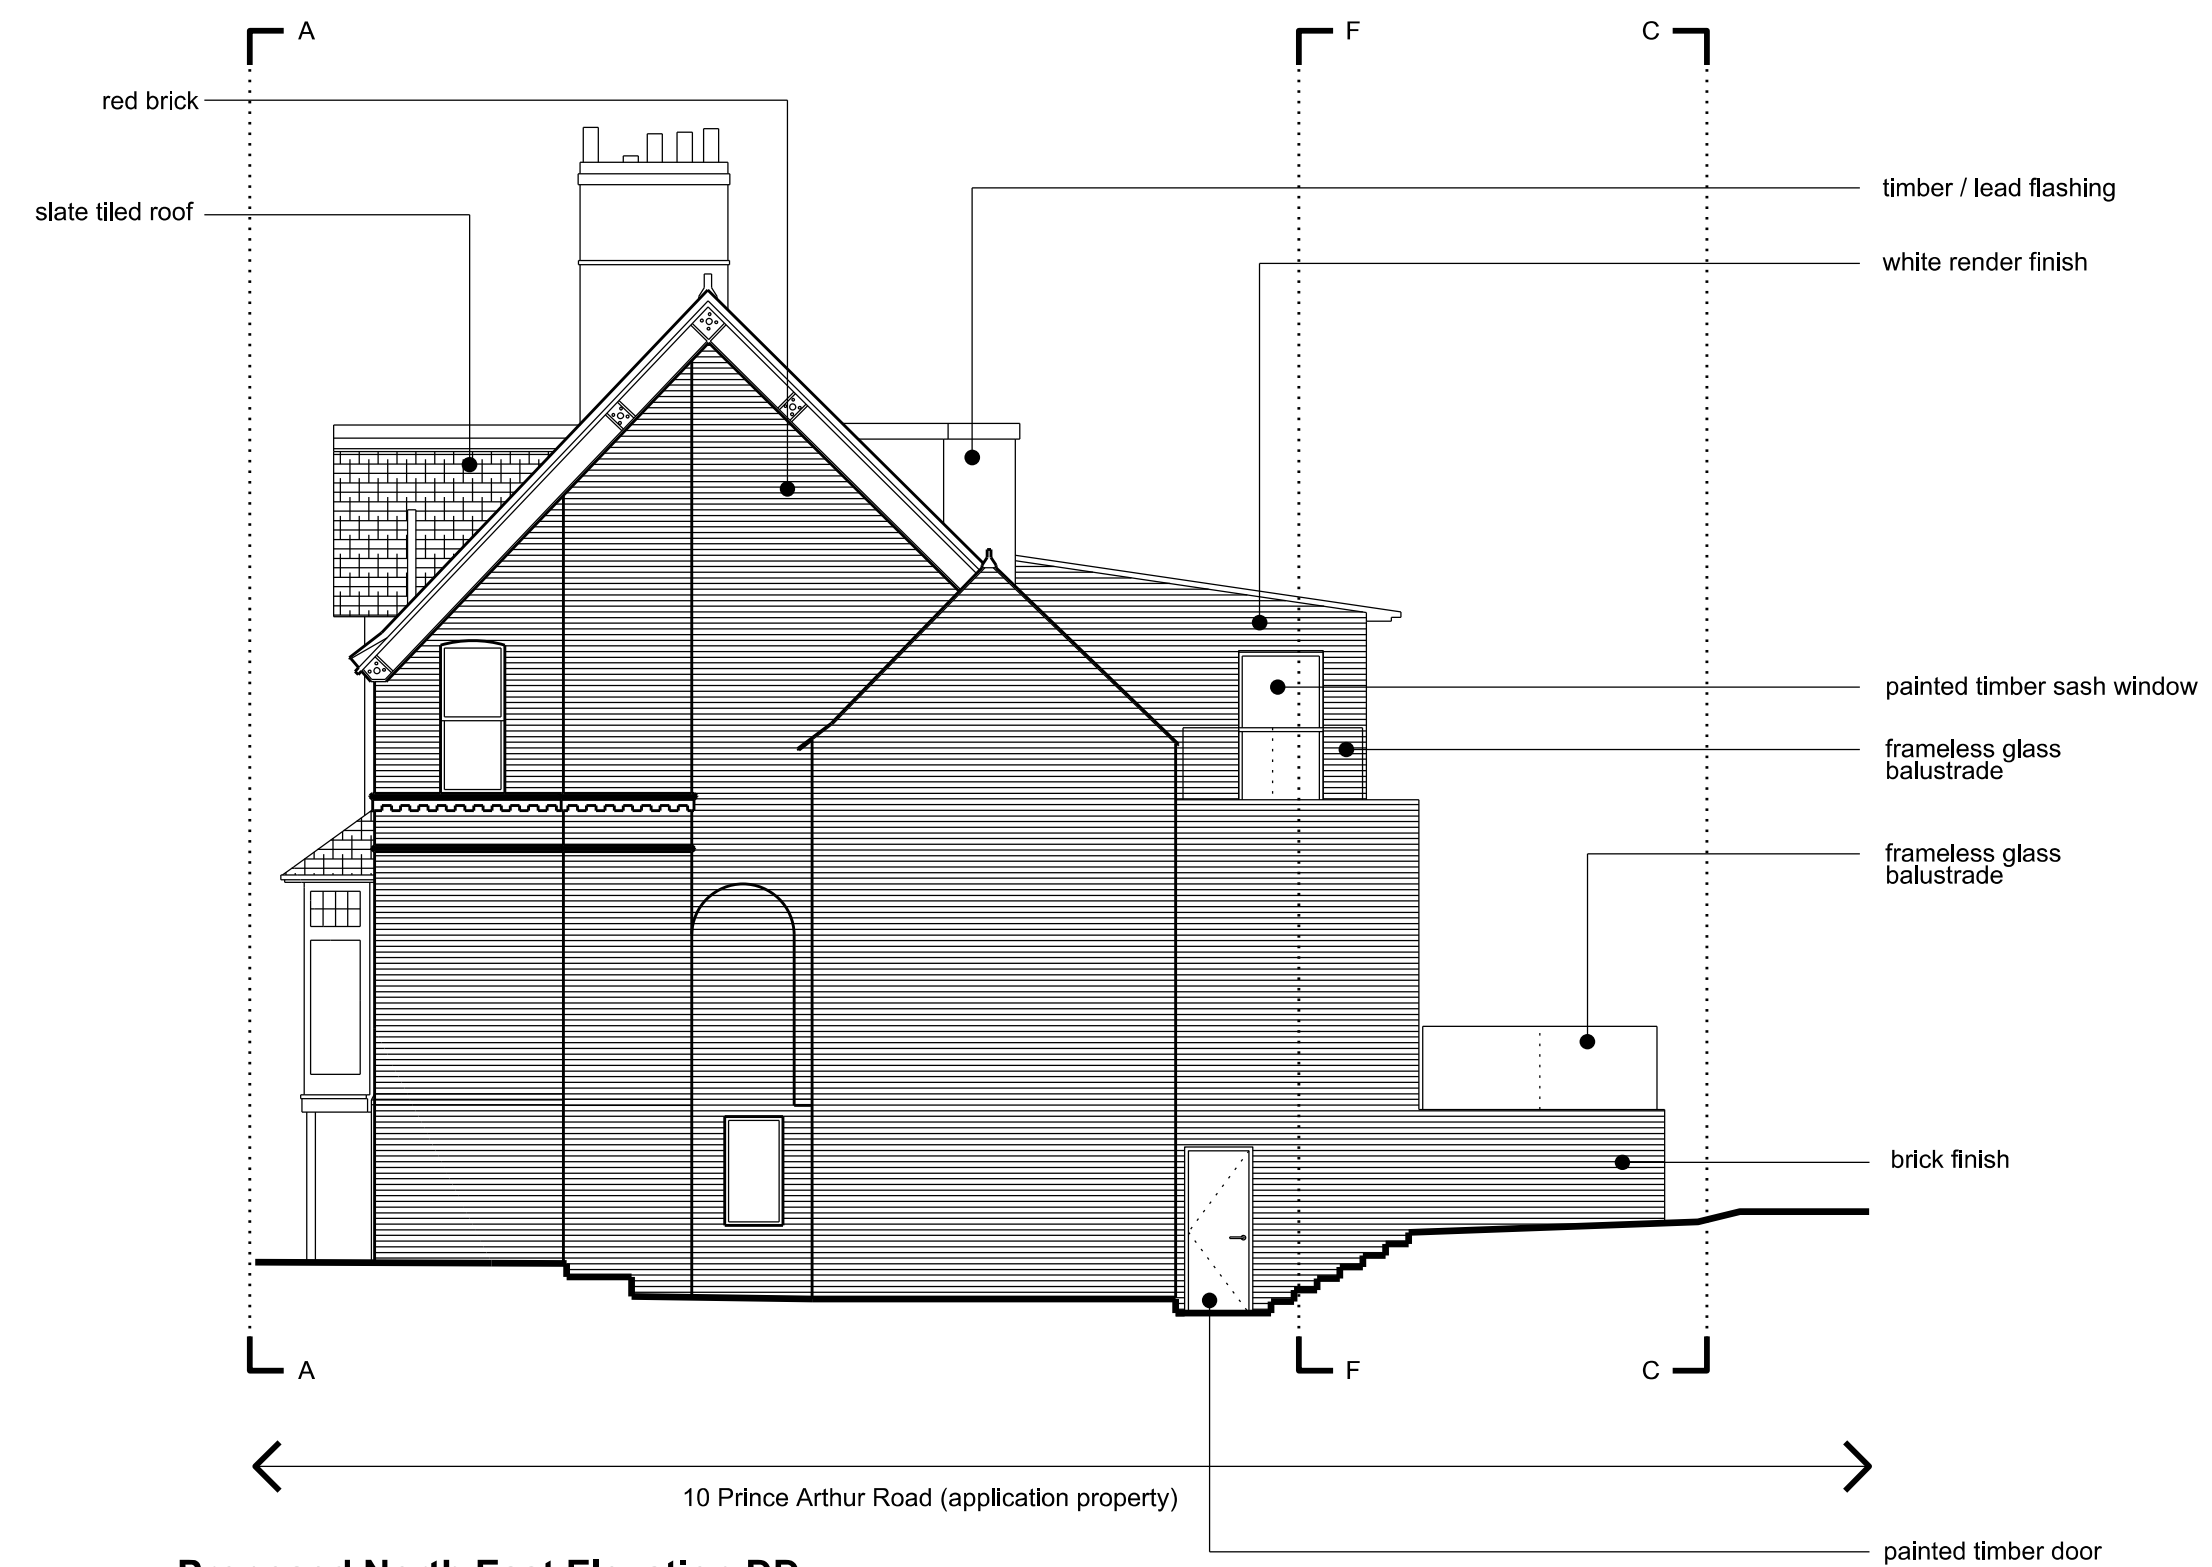

Proposed North East Elevation DD



02	02.01.2012	rear extension materials amendment
01	02.01.2012	side extension materials amendment
REVISIONS 00	18.11.2011	submitted for planning

GREGORY PHILLIPS ARCHITECTS

17 SAVILE ROW, LONDON W1S 3PN TELEPHONE 020 7754 3040 FACSIMILE 020 7754 3000

CLIENT N BUSTIN & N SIKKA

PROJECT 10 PRINCE ARTHUR ROAD
LONDON, NW3 6AU

DRAWING TITLE Proposed Elevations

SCALE 1:100 @ A1 1:200 @ A3

DATE October 2011

DRAWN	CHECKED	DRAWING NO.	REV.
JCS		213 /P /008	02