


NOTES


DO NOT SCALE OFF THIS DRAWING.
ALL DIMENSIONS MUST BE CHECKED ON SITE
PRIOR TO ANY WORK BEING PUT IN HAND.
ANY DISCREPANCIES ARE TO BE BROUGHT TO
THE ATTENTION OF THE PROJECT MANAGER
IMMEDIATELY UPON DISCOVERY.

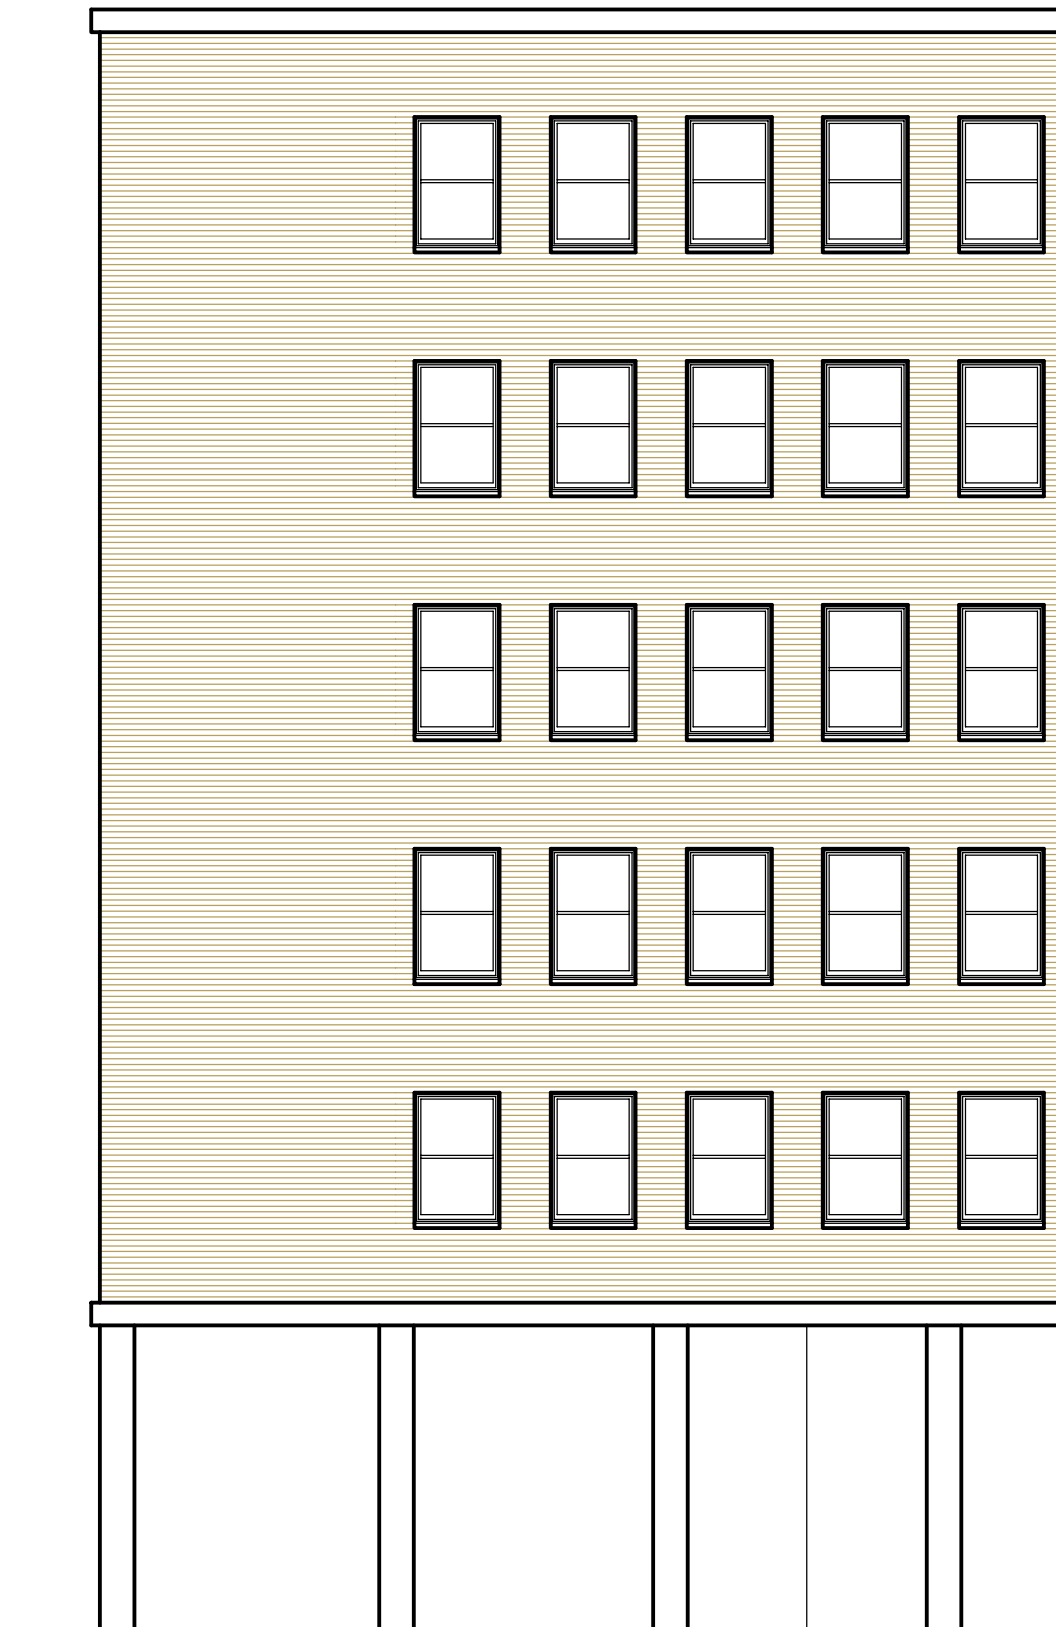

1 FRONT ELEVATION - AS EXISTING

Scale: 1:50

Basement area level

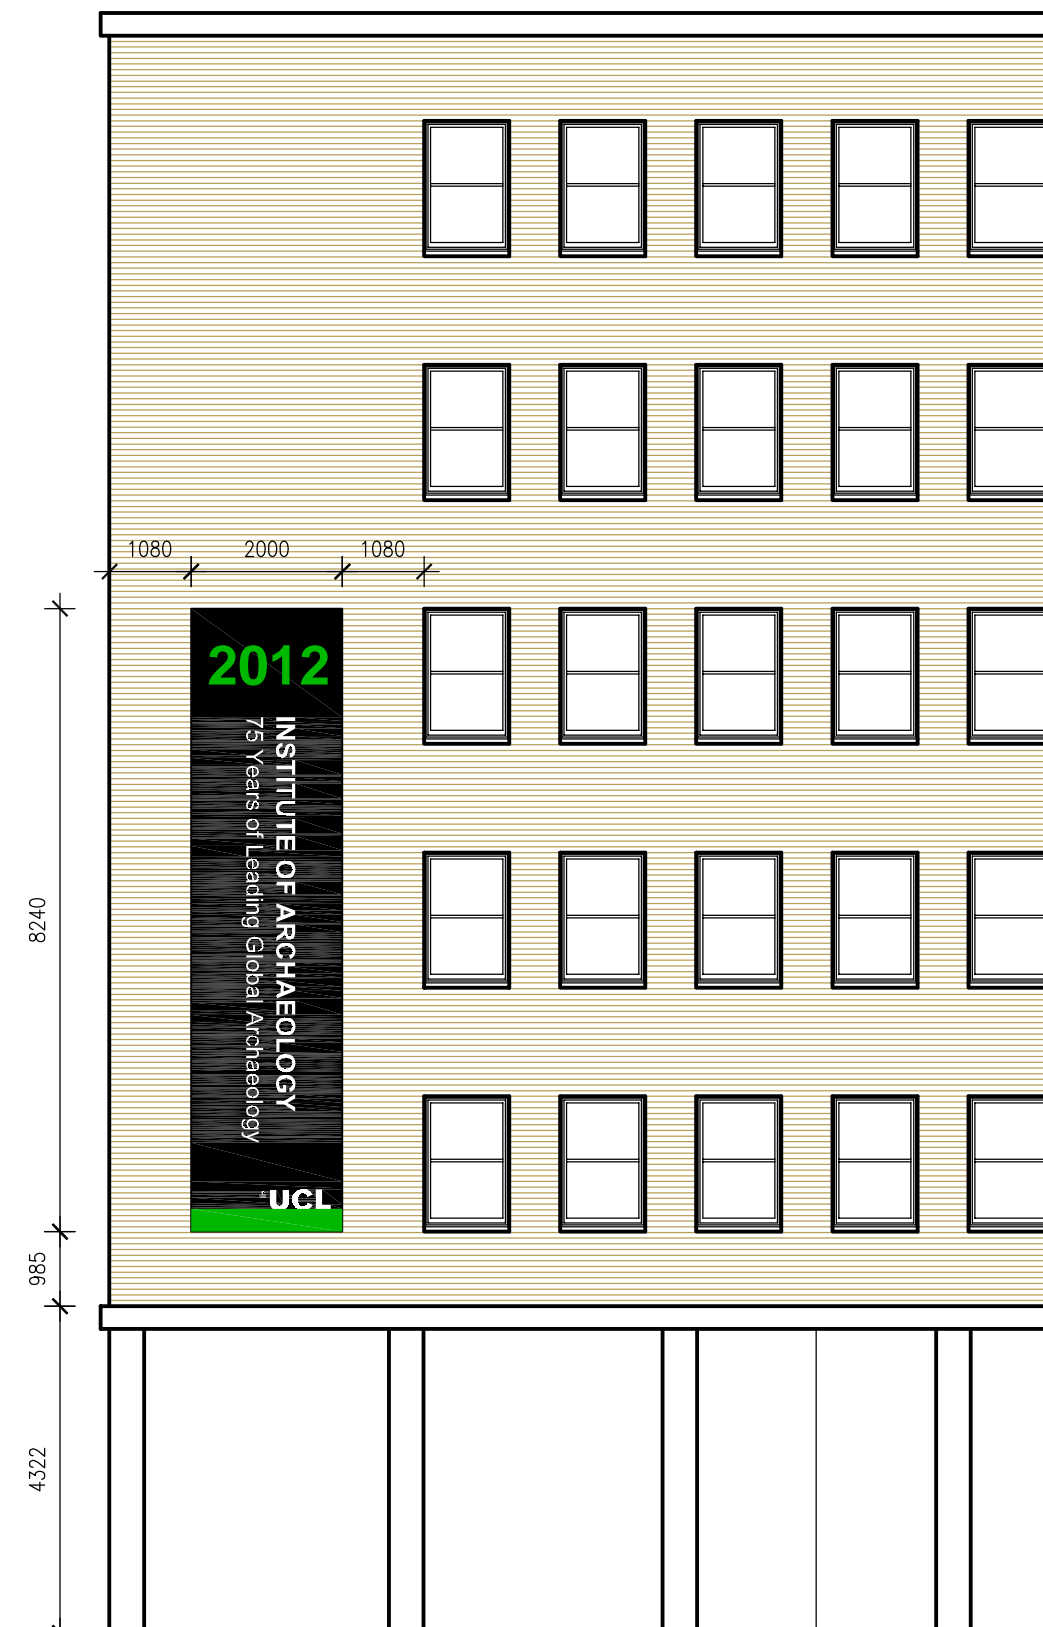


2 FRONT ELEVATION - AS PROPOSED

Scale: 1:50

Basement area level

Rev.	Date	Description
------	------	-------------

 

University College London
1-19, Torrington Place, London WC1E 7HB

Project Officer : R.Clements
Tel : 020 7679 1271
Fax : 020 7813 0524
Email : R.Clements@ucl.ac.uk

Drawn: MA
Date: Nov. 2011
Scale: 1:50 @ A1
PROJECT No. 200A/9019

31 -34 Gordon Square

ARCHAEOLOGY ANNIVERSARY

Front Elevation
As Existing & Proposed

DWG. NO. SK11