




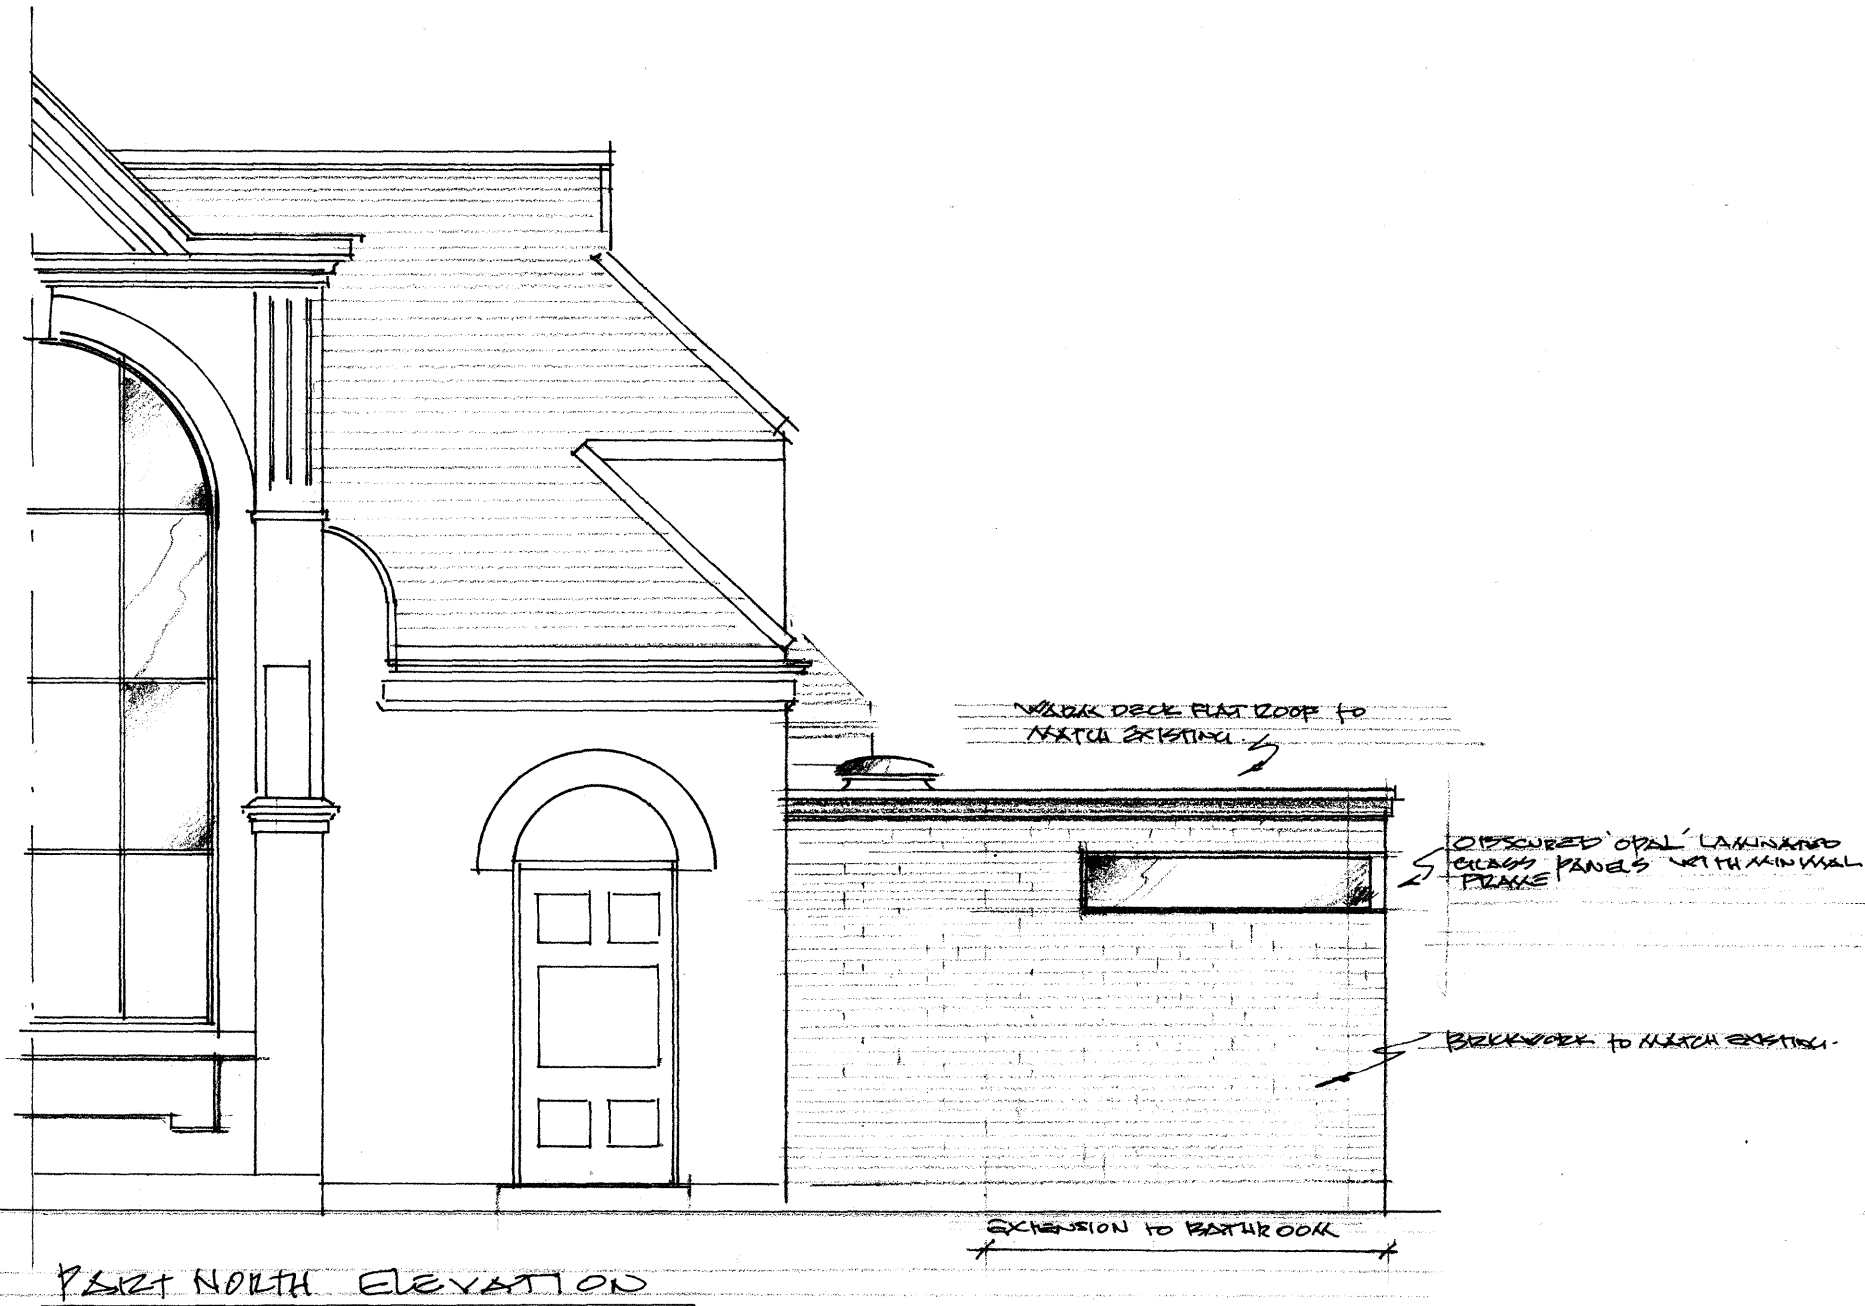

PART NORTH ELEVATION

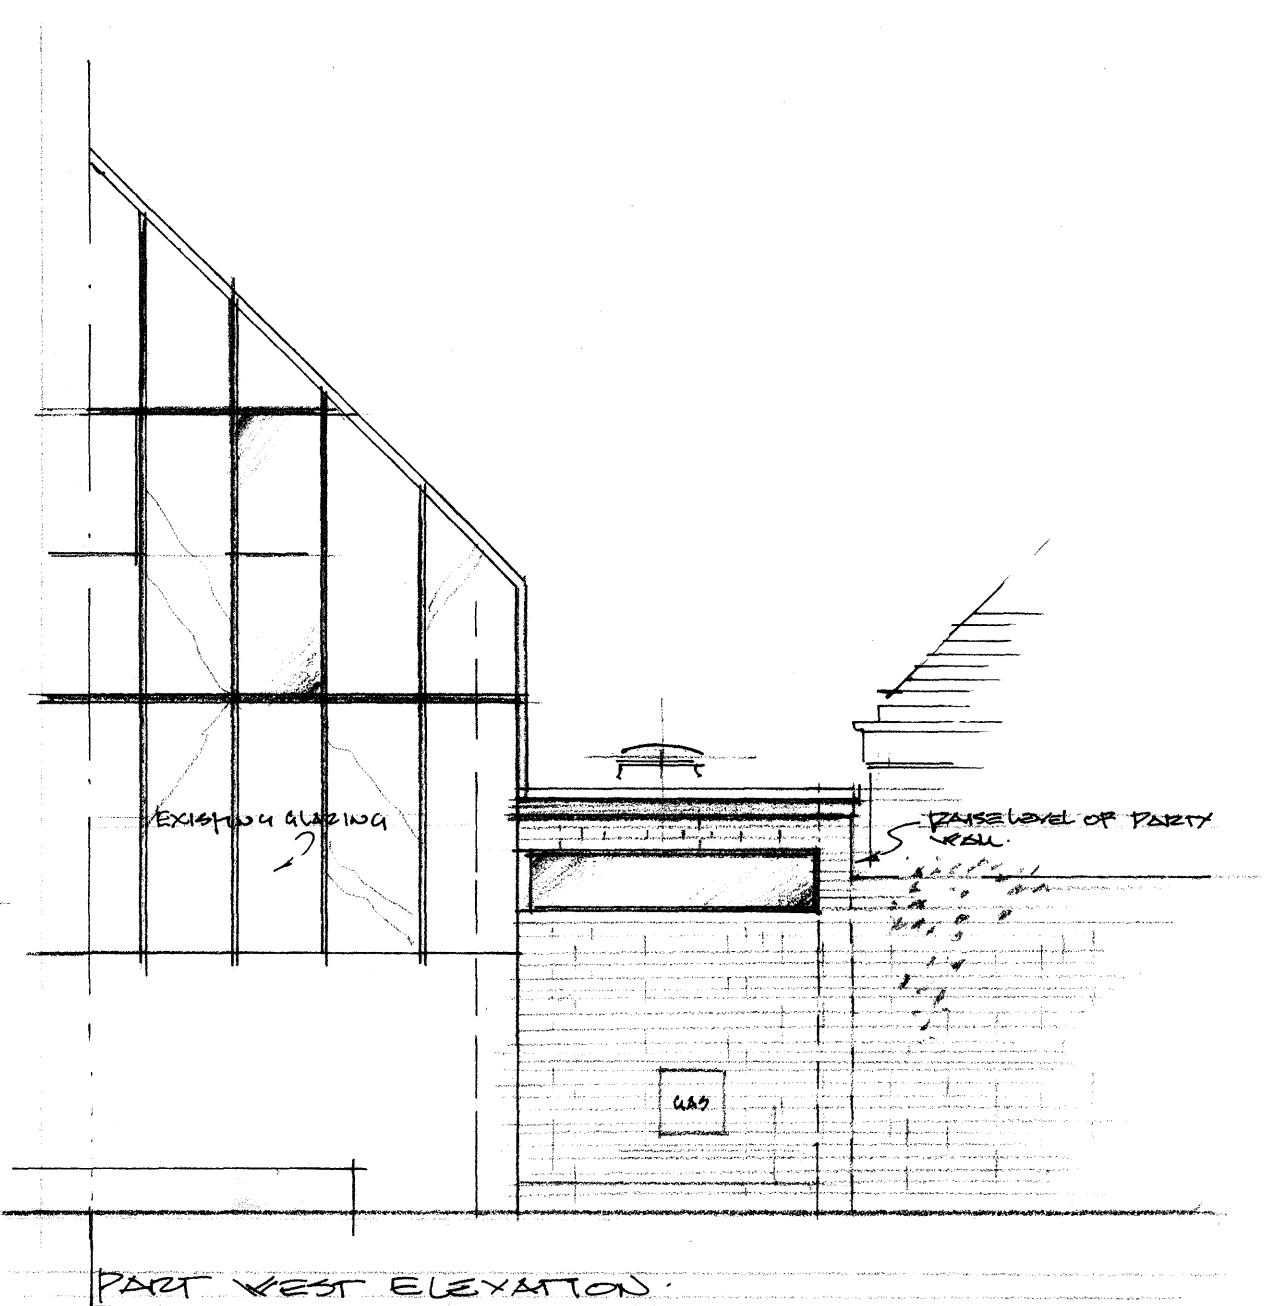

PART WEST ELEVATION

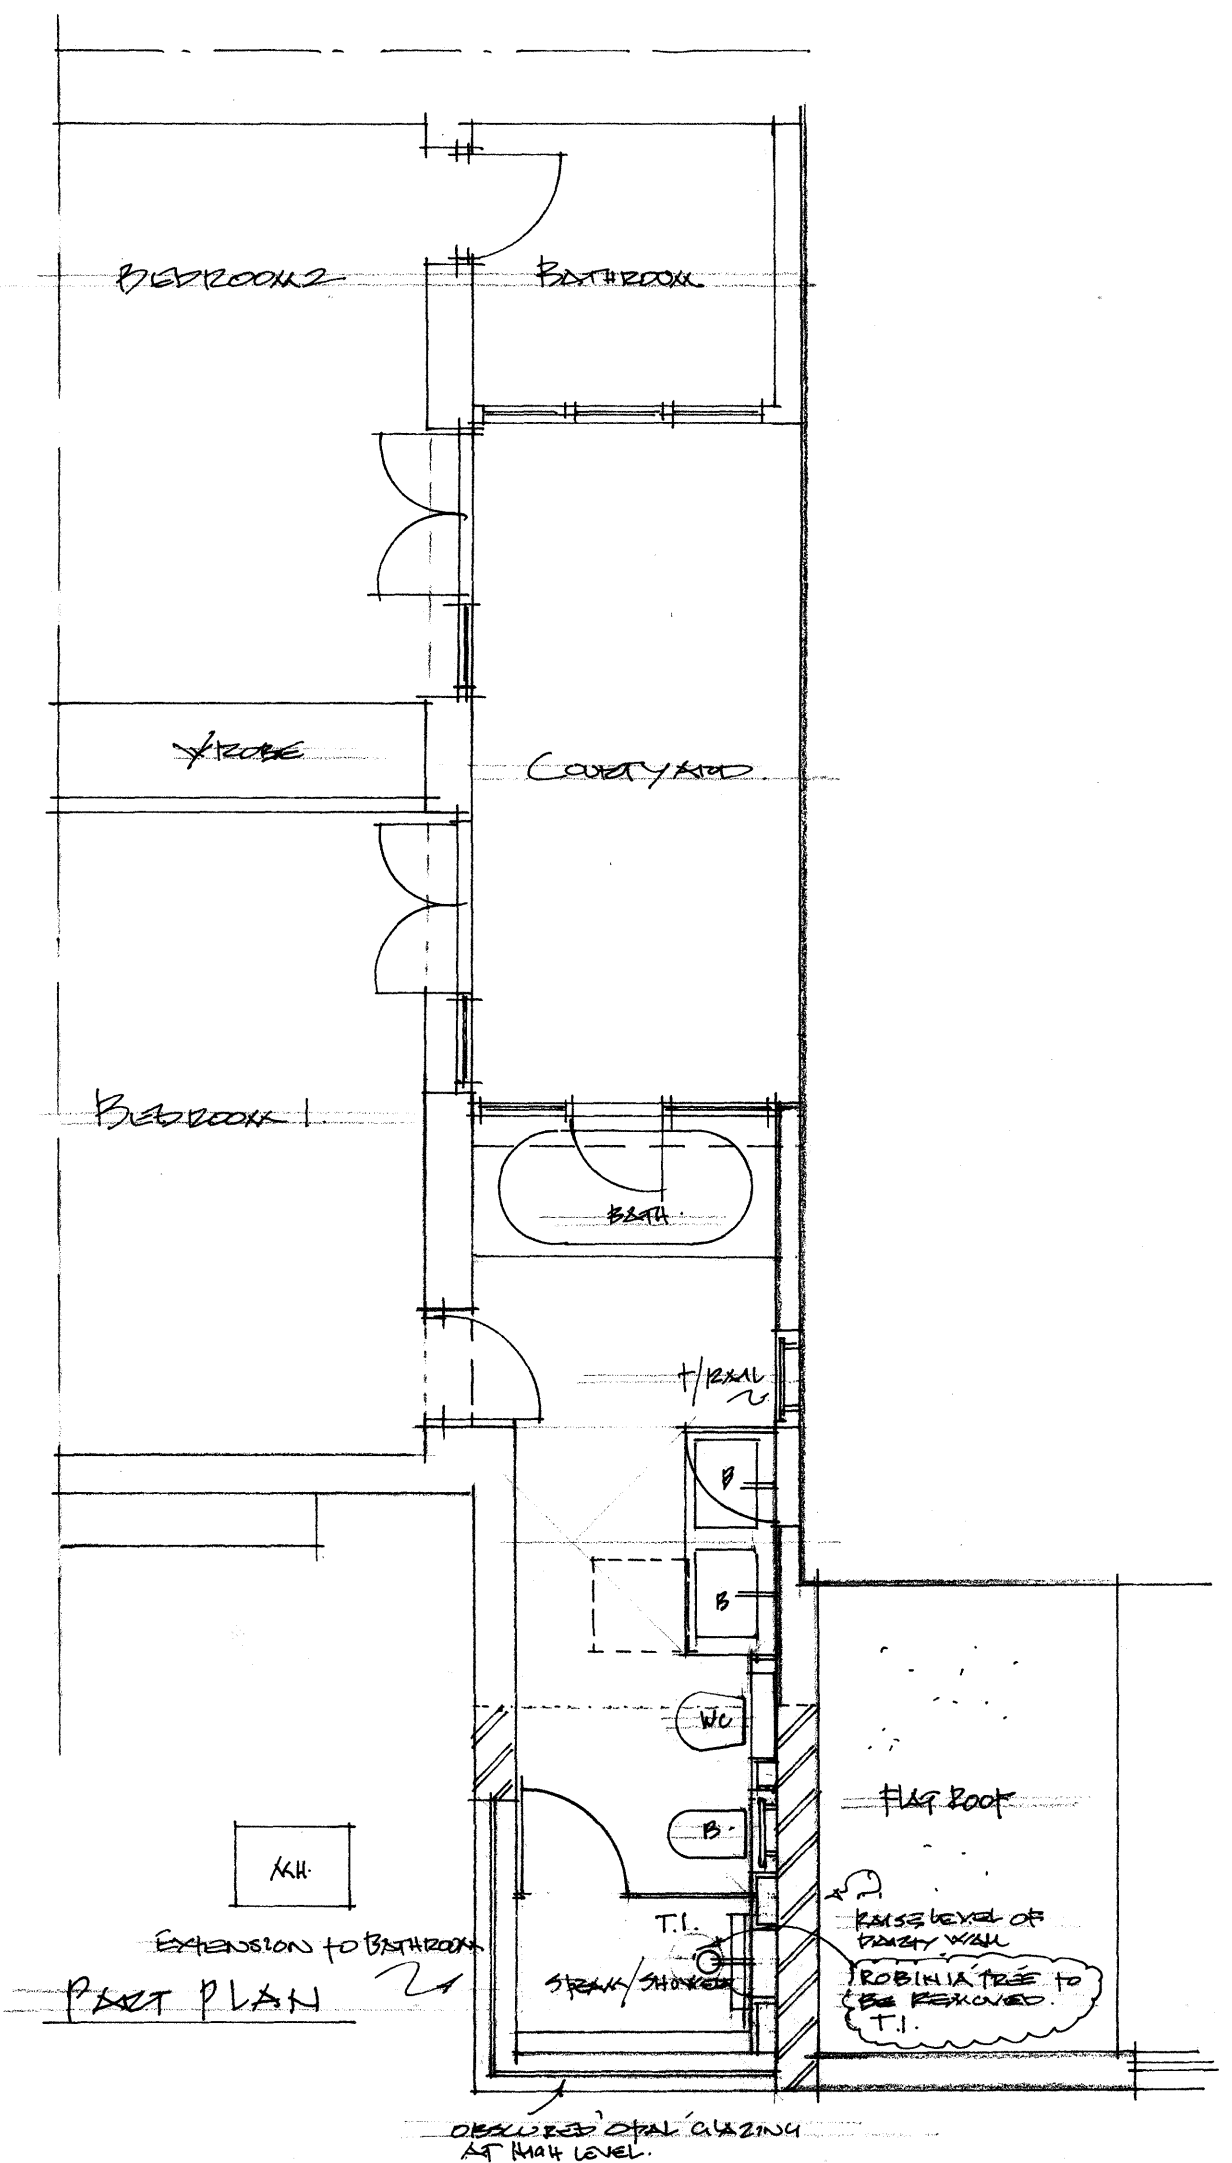

PART PLAN

NO. ALL DIMENSIONS TO BE CHECKED ON SITE

BELCHER HALL ASSOCIATES			
46A LOWMAN ROAD			
LONDON N7 6DB			
TEL FAX 020 7607 9110			
CLIENT	ALEX H. BECKER		
ADDRESS	2, WYCHCONGUE SQUARE LONDON NW3 4XY		
TITLE	PROPOSED EXTENSION TO BATHROOM		
DATE	17 Nov. 11	DRN	JB
DWG NO	501/02	SCALE	1:50
REVISIONS			