



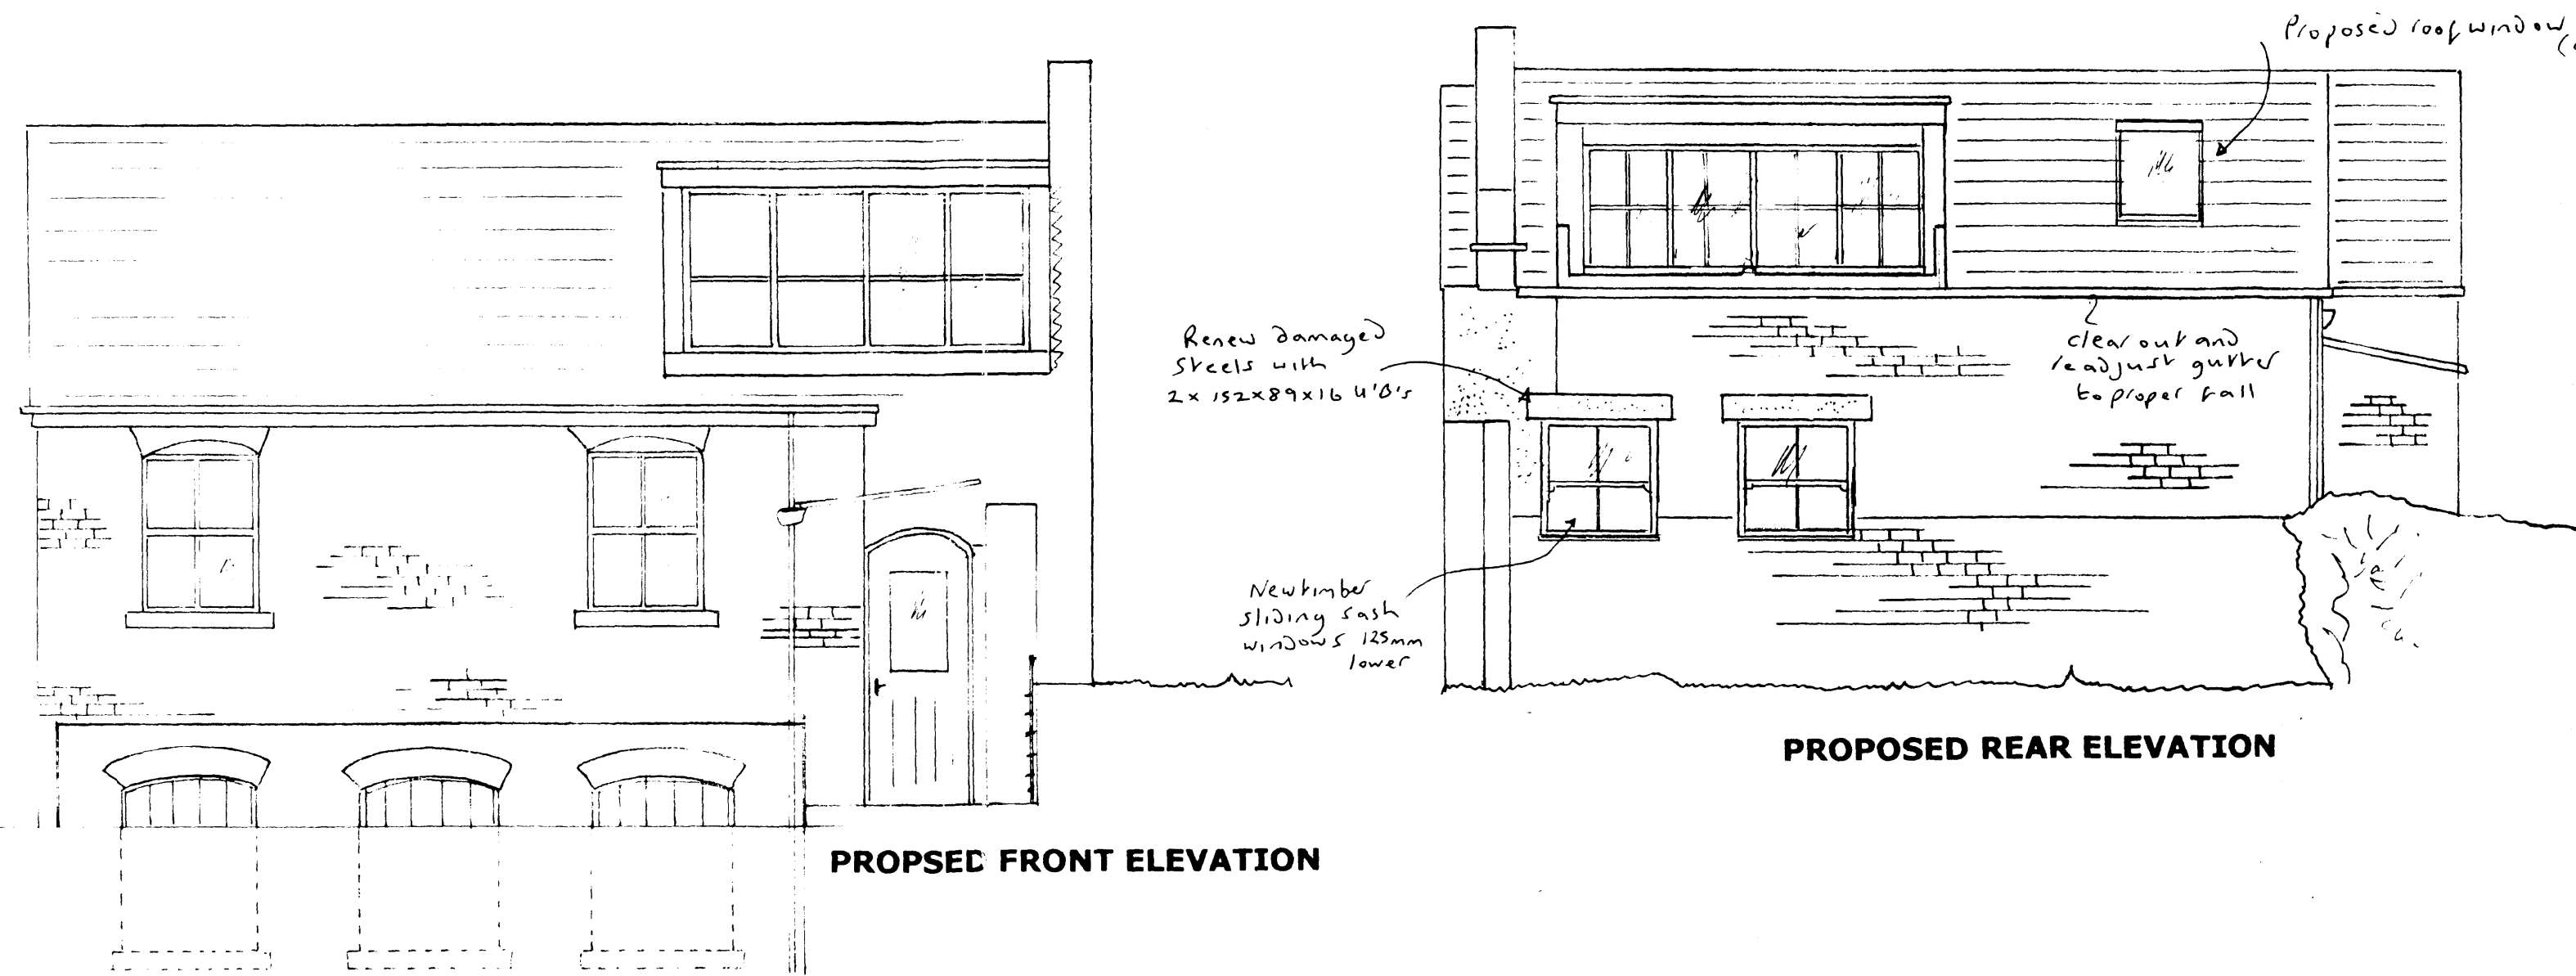

PROPOSED REAR ELEVATION




PROPOSED SIDE ELEVATION

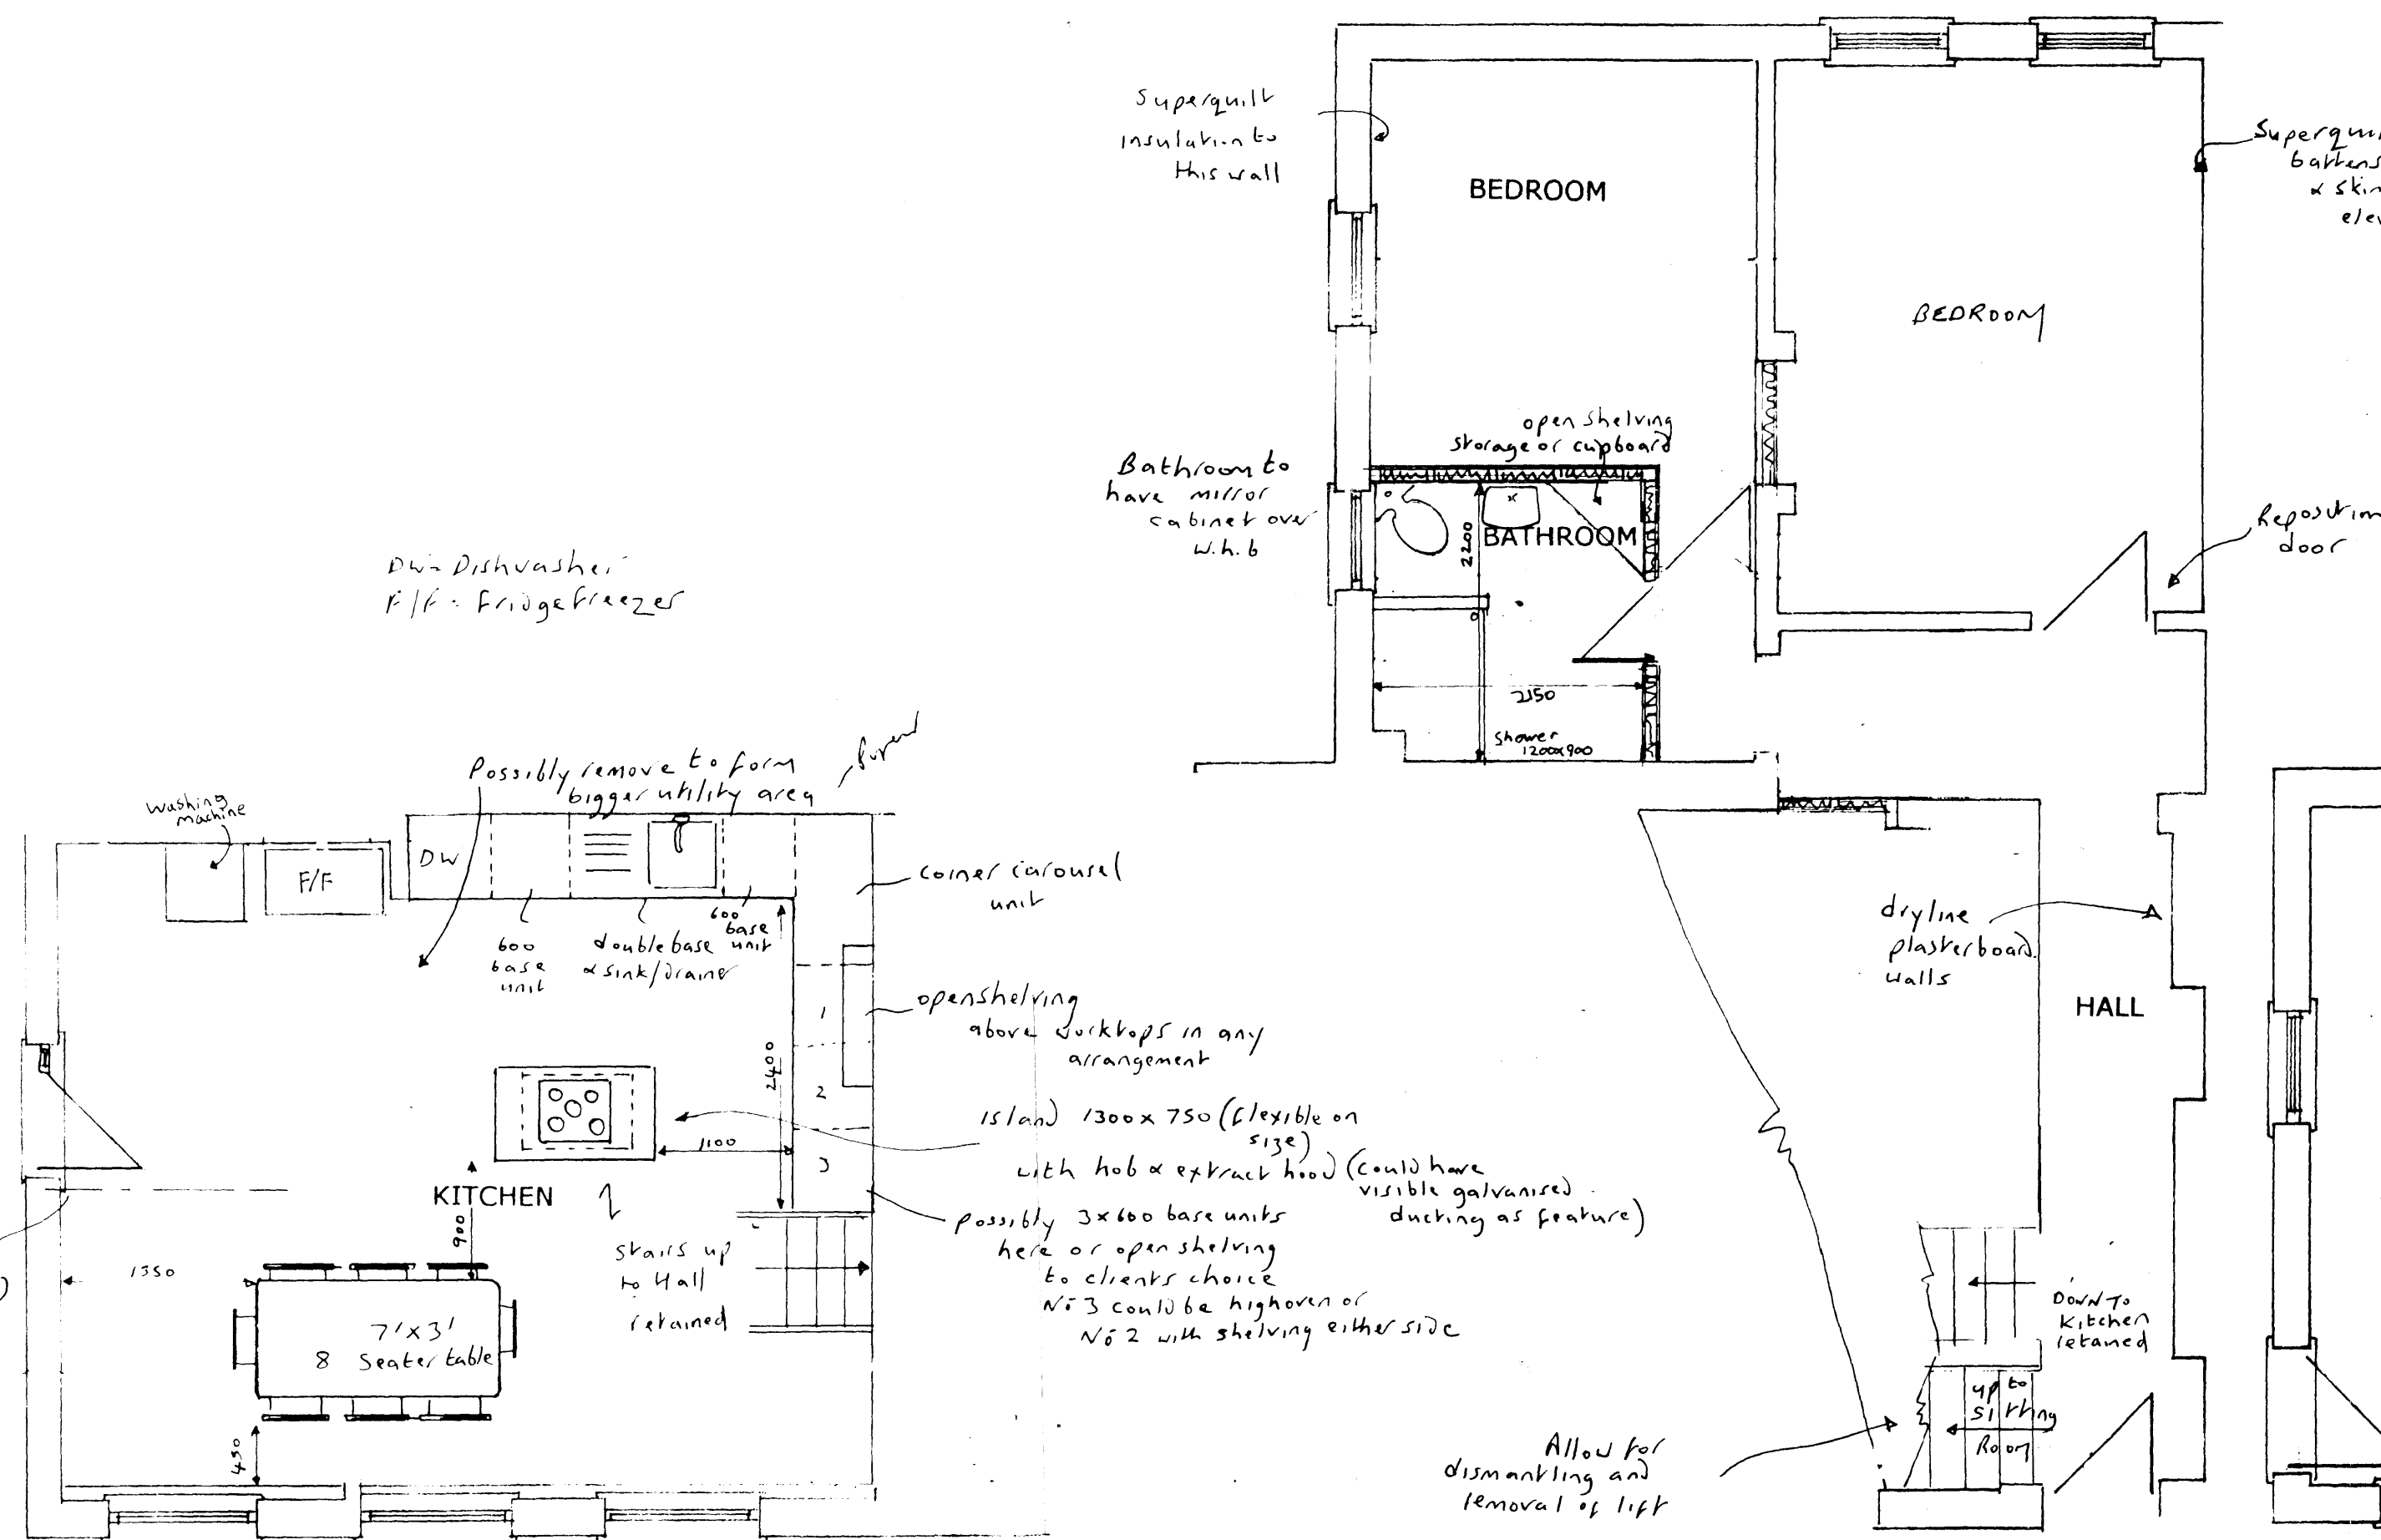


PROPOSED LOWER GROUND FLOOR PLAN


PROPOSED GROUND FLOOR PLAN

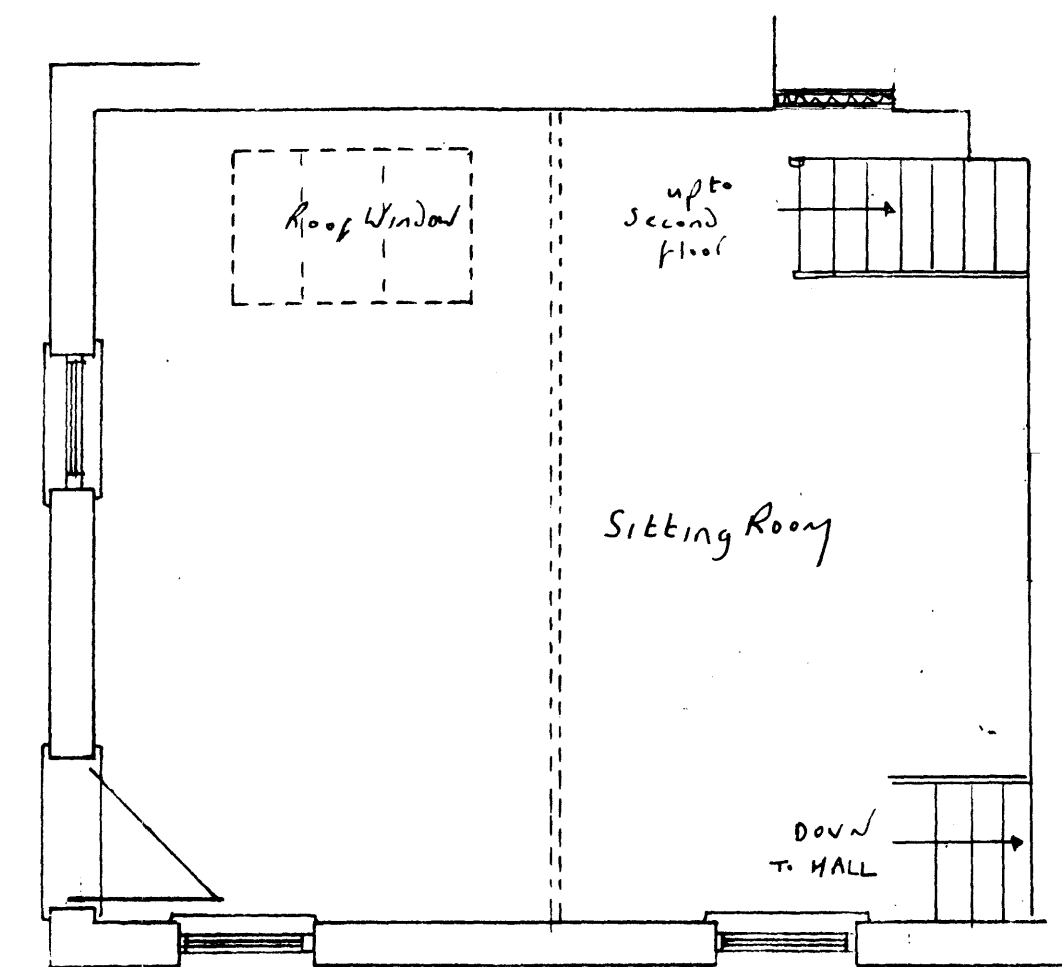

PROPOSED FIRST FLOOR PLAN

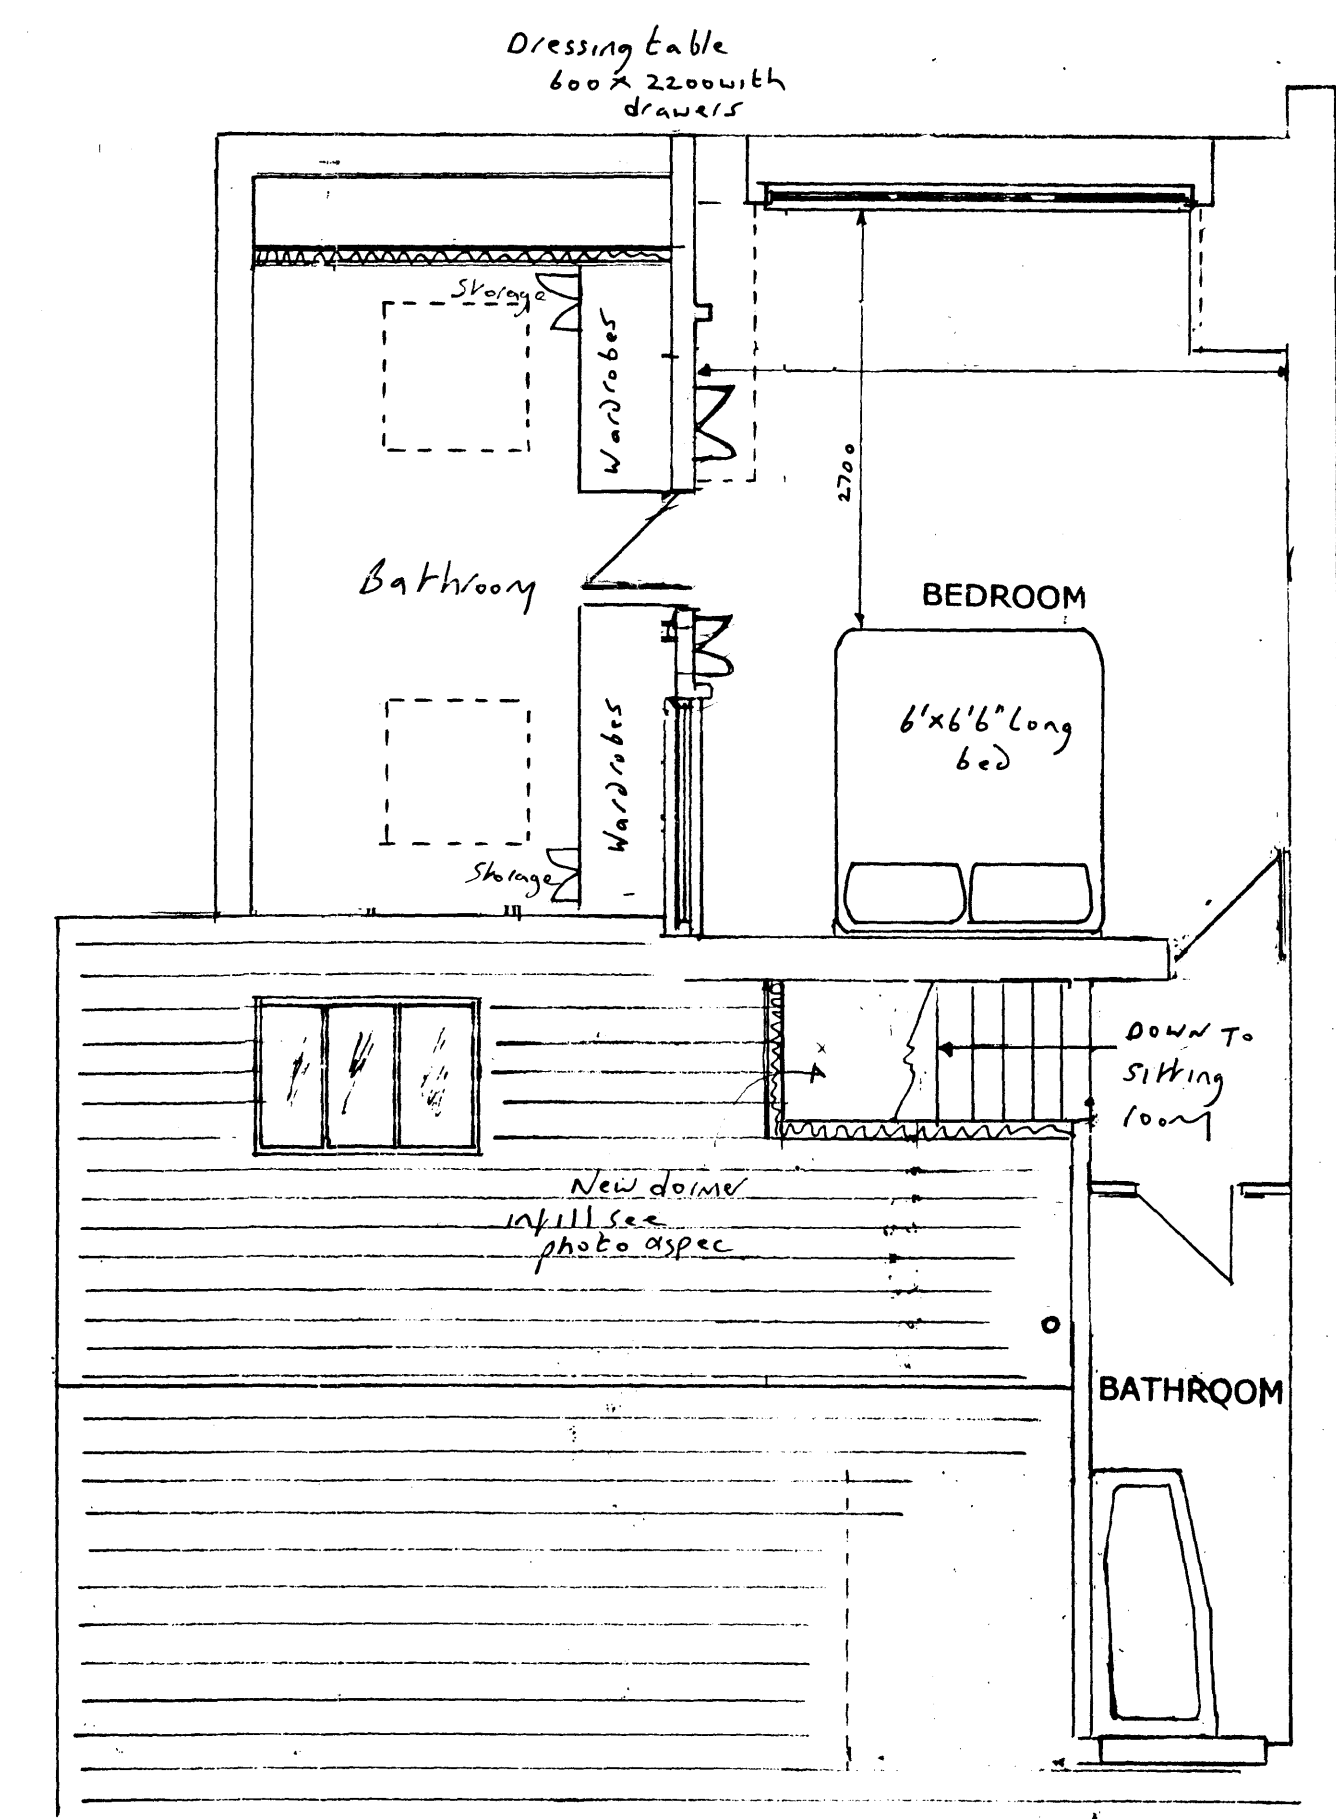

PROPOSED SECOND FLOOR PLAN

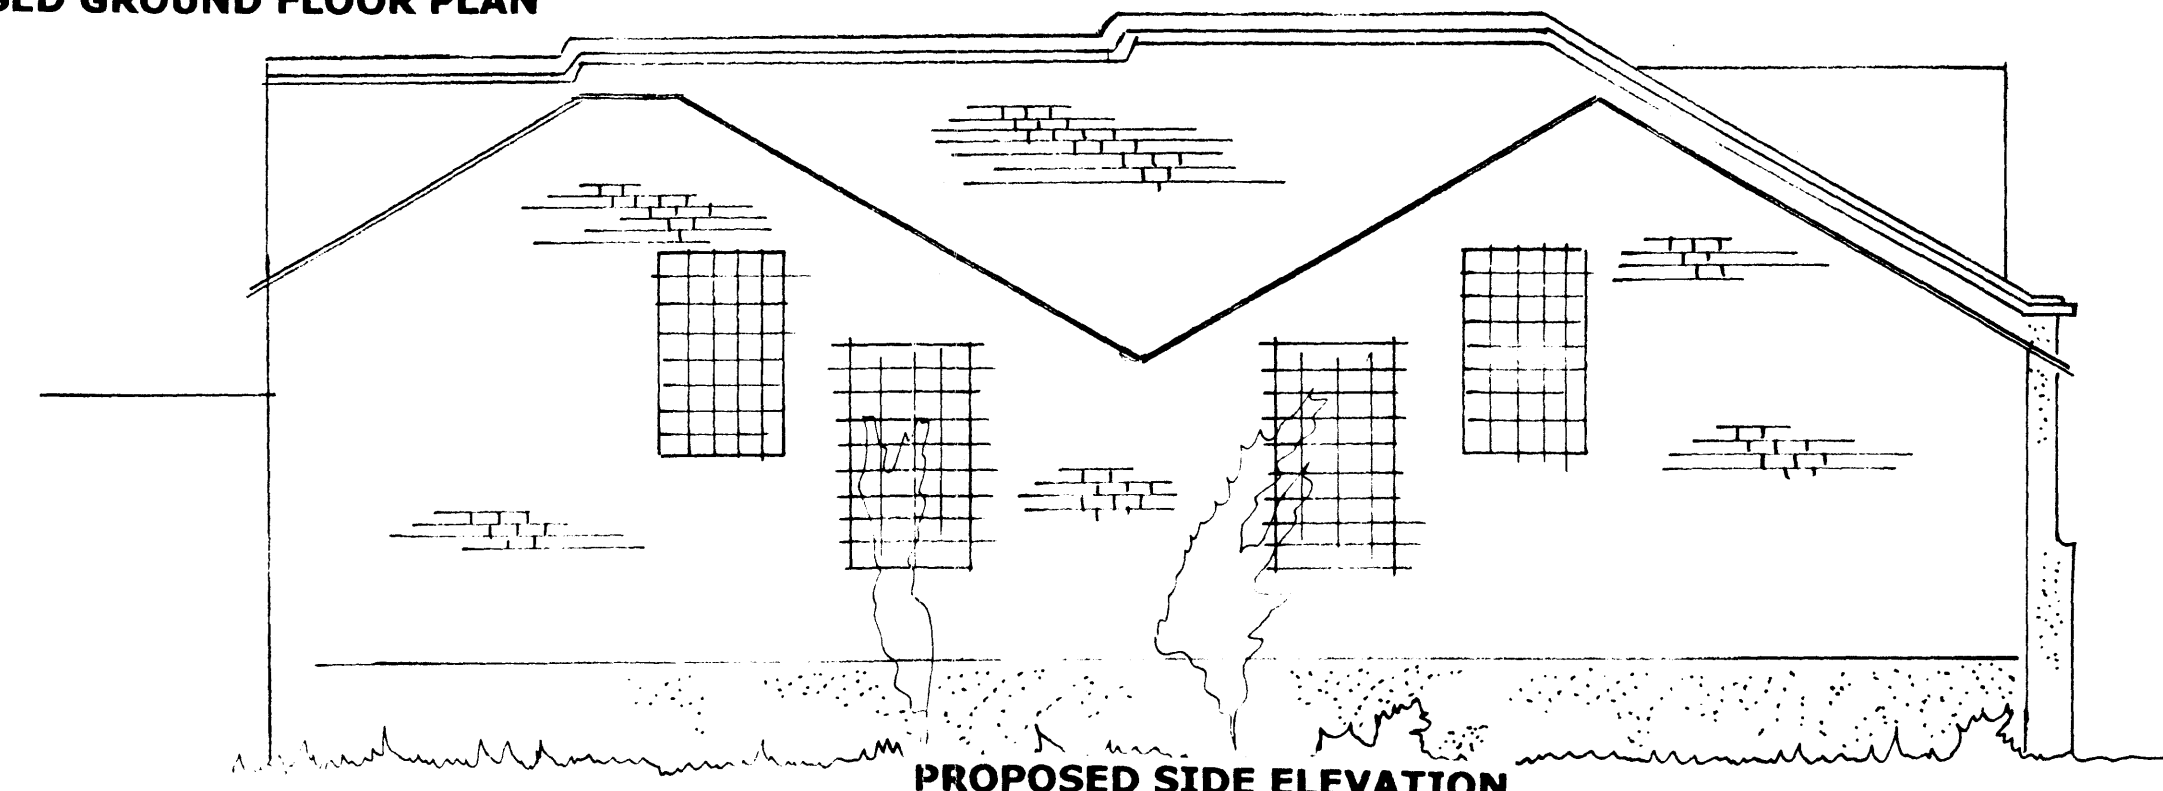

PROPOSED SIDE ELEVATION

PROPOSED DORMER, ROOF WINDOW
AND REPLACEMENT WINDOWS TO REAR COTTAGE
FOR ARIEL BRUCE, STEPHEN WOOD AND MARK RIVERS-MOORE
6 REGENT SQUARE LONDON WC1H 8HZ

DRAWING 2 OF 2
PROPOSED ELEVATIONS AND FLOOR PLANS
DATE NOVEMBER 2011 SCALE 1:50