


Roof PLAN

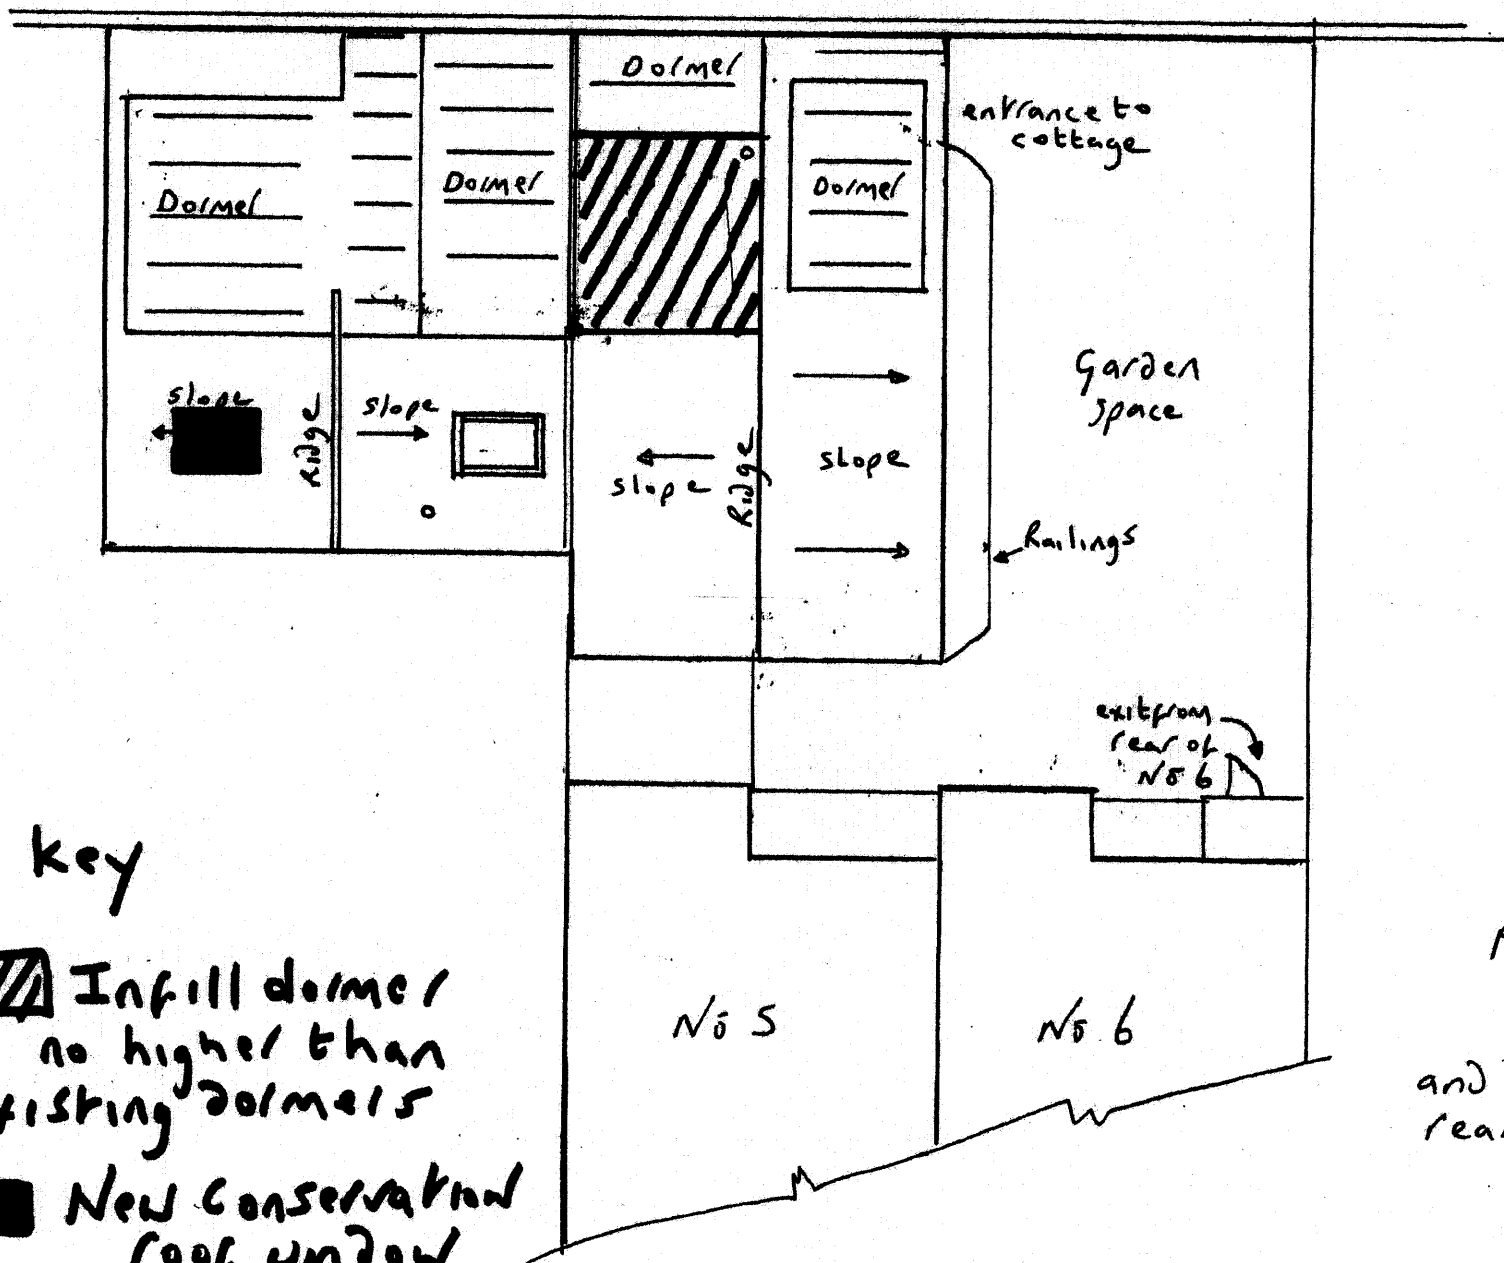

key

- Infill dormer no higher than existing dormers
- New conservation roof window

FA.O
OBOTE

PLAN SCALE 1:100
showing
position of cottage
and access through
rear of No 6 Regent
Square
December 2011