

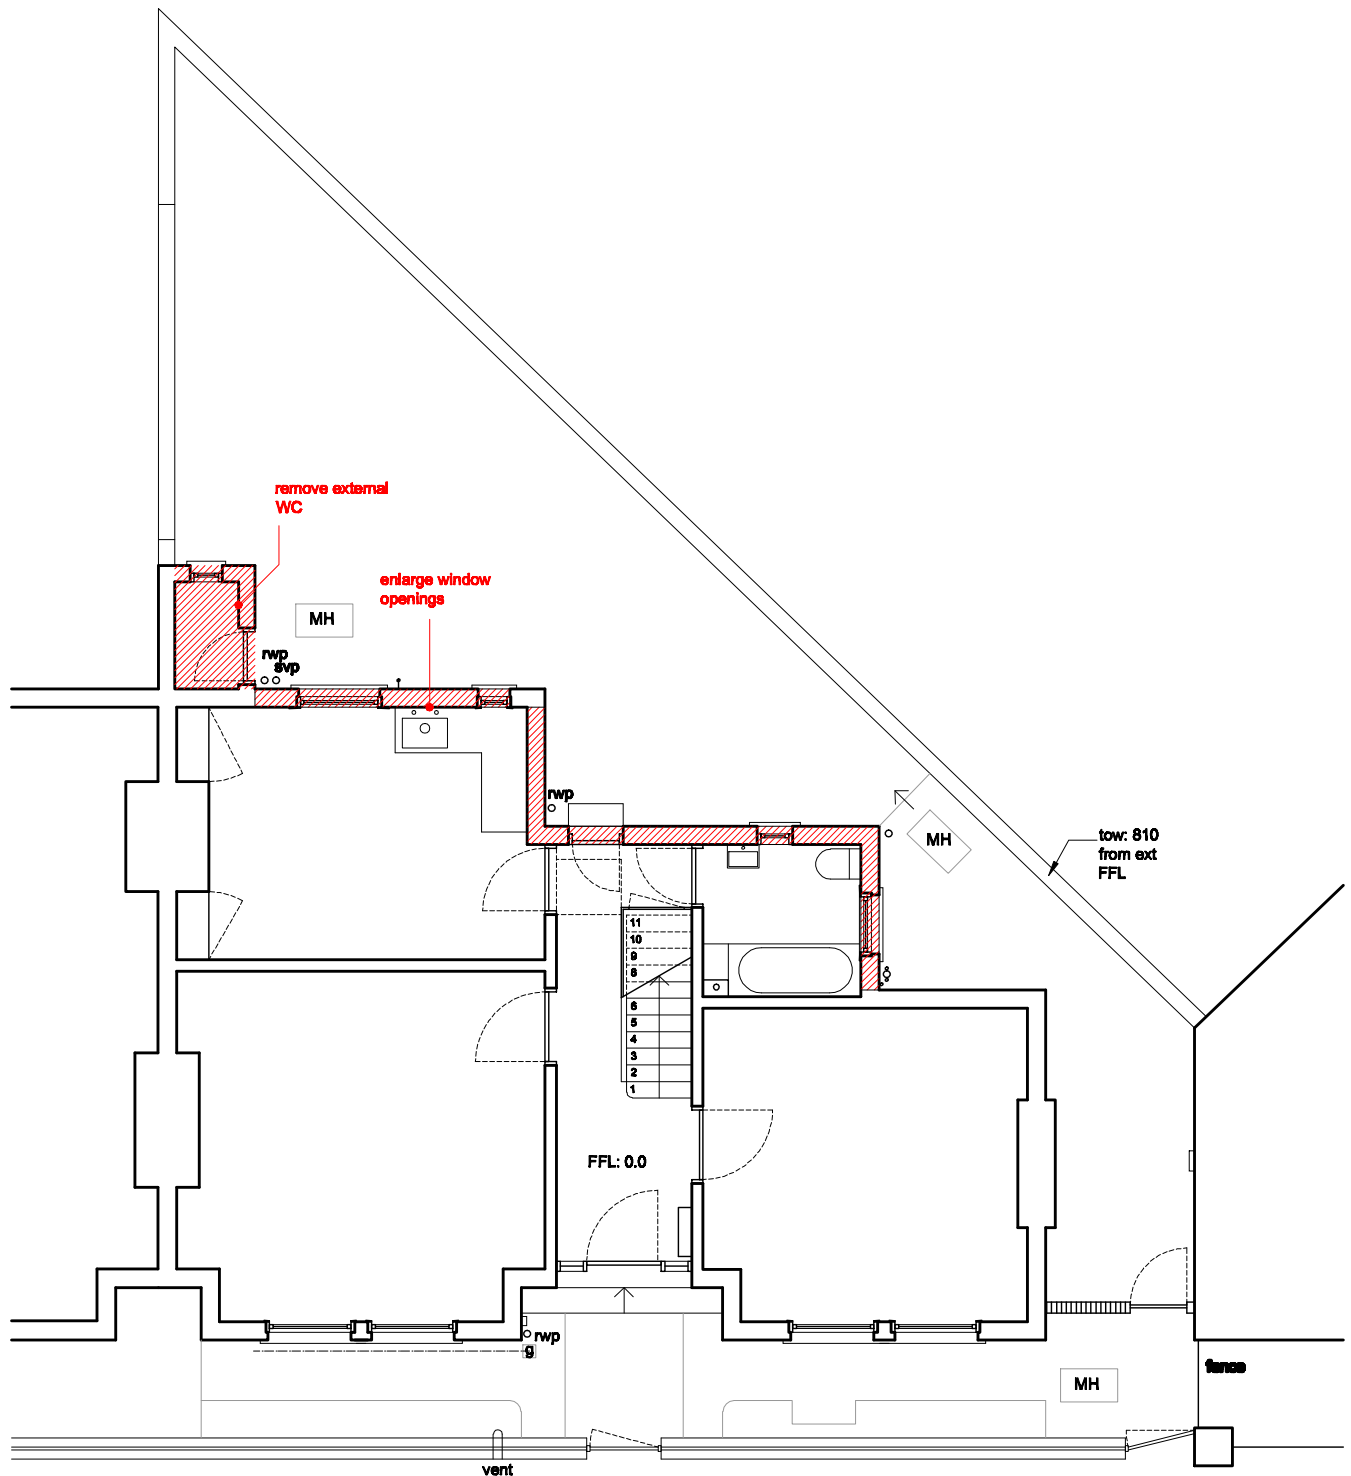


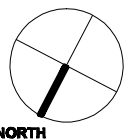


Ground Floor Plan

 

LAWRENCE WEBB

Lawrence Webb Ltd
McCrone House
115a Leighton Road
London NW6 2ND
t: 020 7428 6844
m: 07773 722699
e: lawrence@lawrencewebb.co.uk

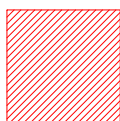

Indicates elements to be removed


NOTES

Do not scale from drawing
Refer to schedules & specification


All measurements are indicative
TBC on site
Confirm prior to ordering/
manufacture of components

Report all site discrepancies to
architects / contractor


Project: 44 Constantine Rd
Title: Existing Ground fl plan
Pro. Demolition
Date: Nov 2011
Scale: 1:100 @A4
Status: INFORMATION
Drg no.: PD_AL(0)001

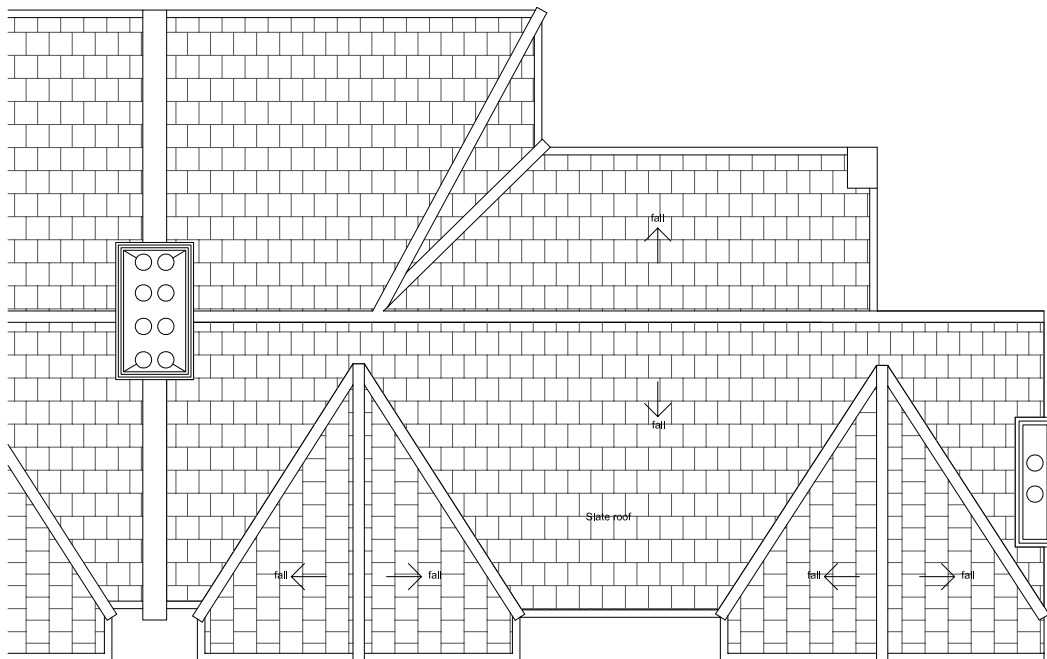


Roof Plan

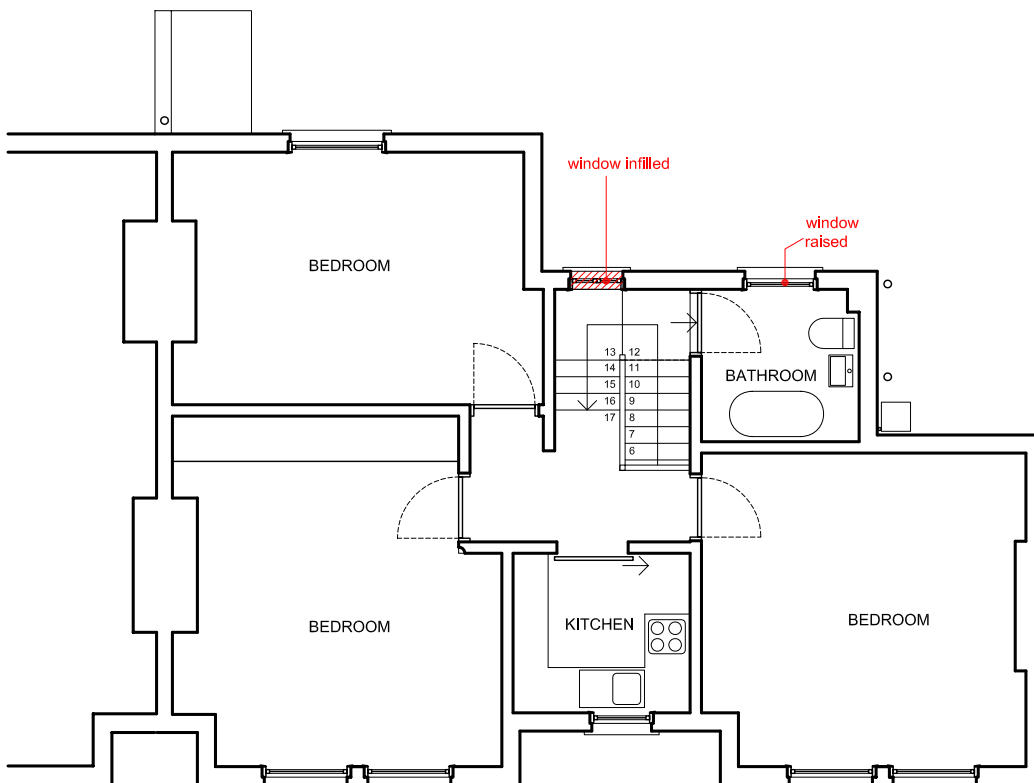


First Floor Plan

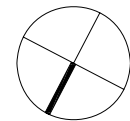

NORTH

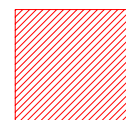

Indicates elements to be removed

 

Lawrence Webb Ltd
McCrone House
155a Leighton Road
London NW5 2RD

t: 020 7426 9944
m: 07973 722089
e: lawrence@lawrencewebb.co.uk

LAWRENCE WEBB

NOTES

Do not scale from drawing
Refer to schedules & specification

All measurements are indicative TBC on site
Confirm prior to ordering/ manufacture of components


Report all site discrepancies to architects / contractor

Project: 44 Constantine Rd
Title: Existing First/ Roof
Proposed demolition
Date: Nov 2011
Scale: 1:100 @A4
Status: INFORMATION
Drg no.: PD_AL(0)002




Front Elevation

44 Constantine Road

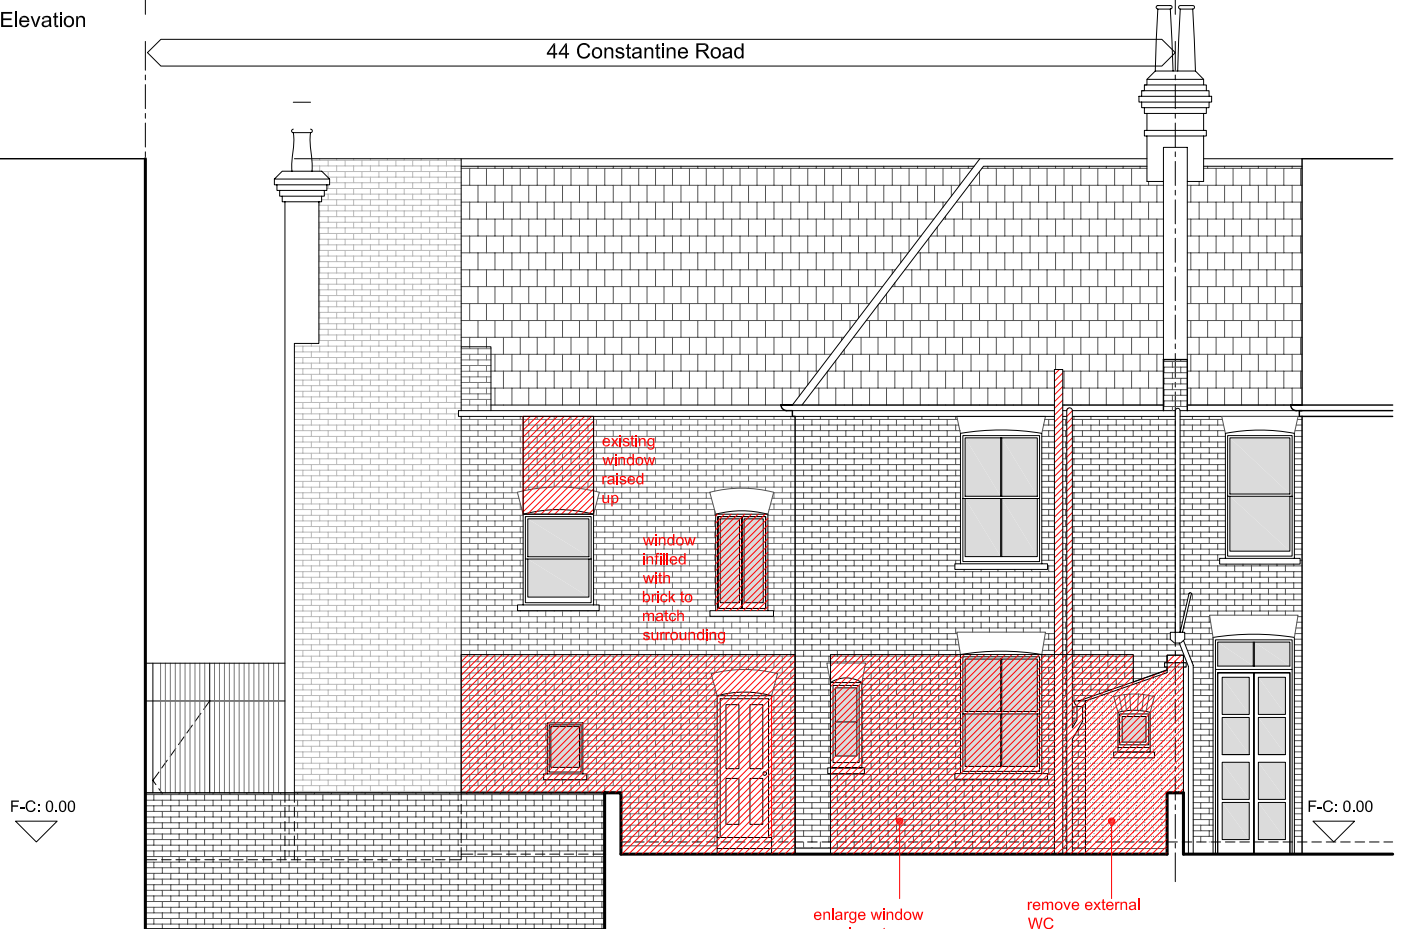


Rear Elevation

 

Lawrence Webb Ltd
McCrone House
155a Leighton Road
London NW5 2RD

t: 020 7428 9944
m: 07973 722089
e: lawrence@lawrencewebb.co.uk

LAWRENCE WEBB

 

Indicates elements to be removed

NOTES



Do not scale from drawing
Refer to schedules & specification

All measurements are indicative
TBC on site
Confirm prior to ordering/
manufacture of components

Report all site discrepancies to
architects / contractor

Project: 44 Constantine Rd
Title: Existing Front & Rear
Elevation
Proposed Demolition


Date: Nov 2011
Scale: 1:100 @A4
Status: INFORMATION
Drg no.: **PD_AL(0)101**

 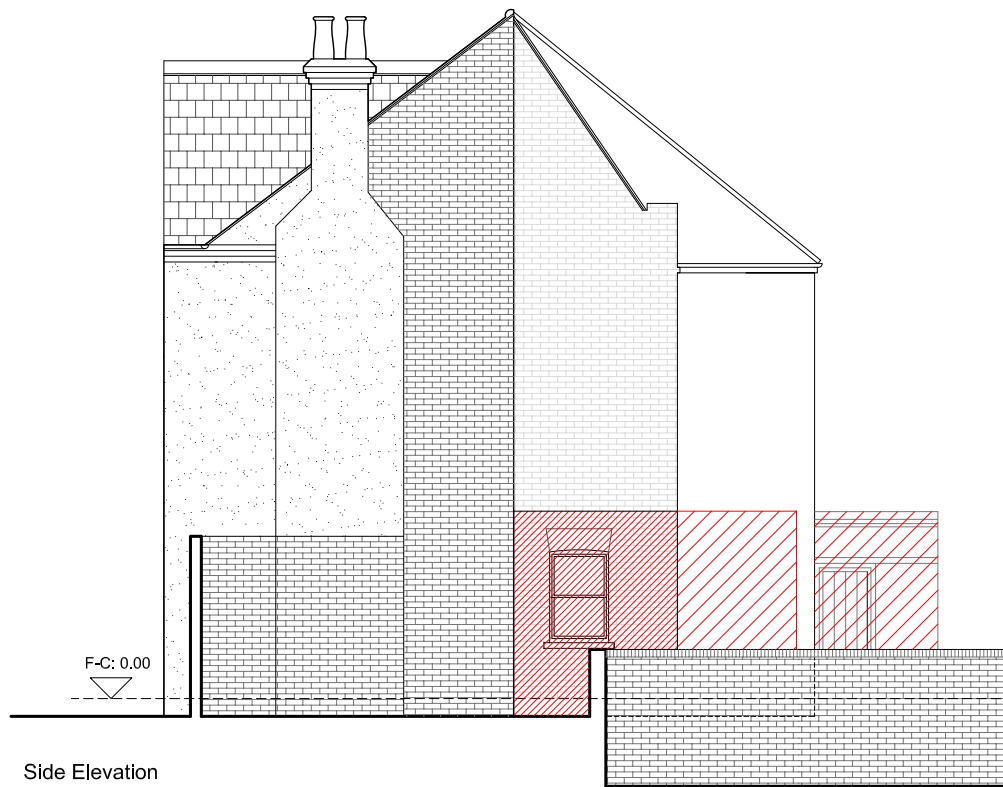

Lawrence Webb Ltd
McCrone House
155a Leighton Road
London NW5 2RD

t: 020 7426 9944
m: 07973 722089
e: lawrence@lawrencewebb.co.uk

LAWRENCE WEBB

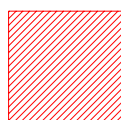

Indicates elements to be removed


NOTES

Do not scale from drawing
Refer to schedules & specification




All measurements are indicative TBC on site
Confirm prior to ordering/ manufacture of components

Report all site discrepancies to architects / contractor

Project: 44 Constantine Rd
Title: Existing Side elevation
Proposed Demolition
Date: Nov 2011
Scale: 1:100 @A4
Status: INFORMATION
Drg no.: **PD_AL(0)102**

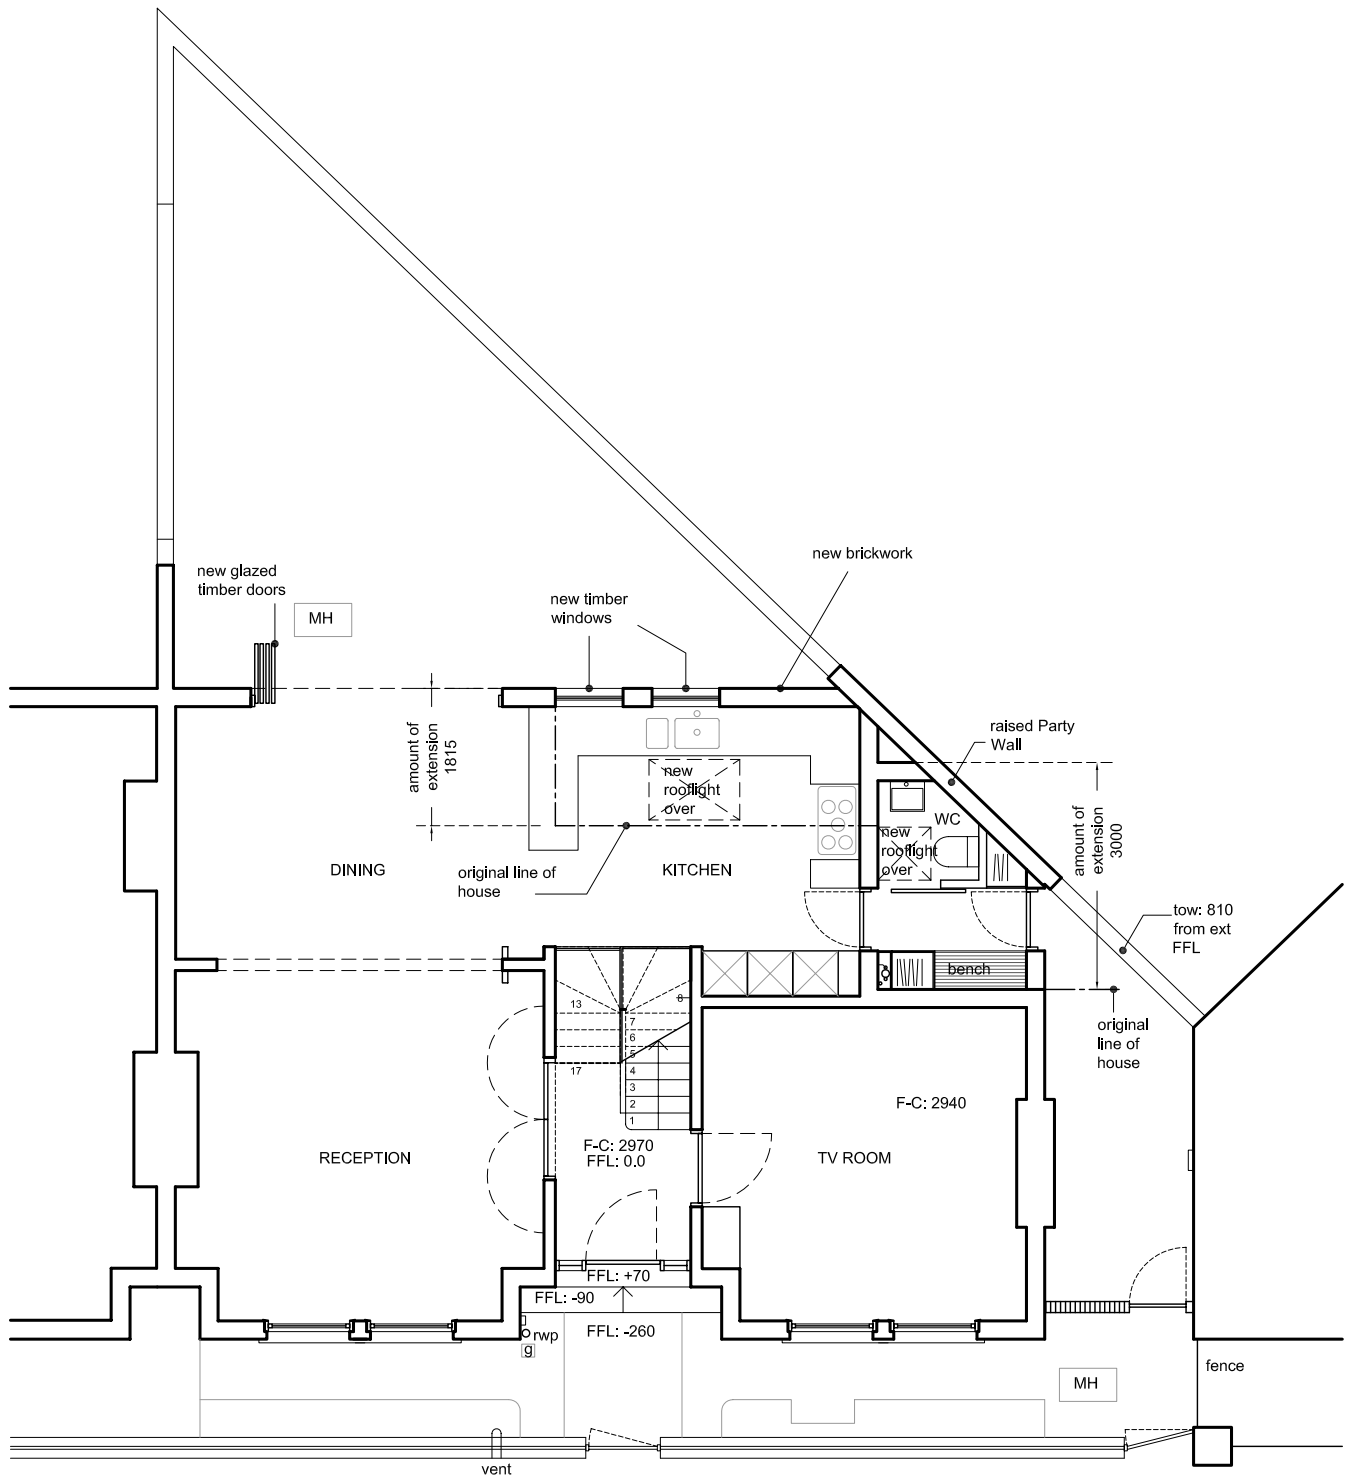

Ground Floor Plan

 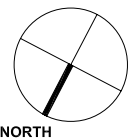 

Lawrence Webb Ltd
McCrone House
155a Leighton Road
London NW5 2RD
t: 020 7428 9944
m: 07973 722089
e: lawrence@lawrencewebb.co.uk

LAWRENCE WEBB


NOTES

Do not scale from drawing
Refer to schedules &
specification


All measurements are indicative
TBC on site
Confirm prior to ordering/
manufacture of components

Report all site discrepancies to
architects / contractor

Project: 44 Constantine Rd
Title: Pro. Ground fl plan
Date: Nov 2011
Scale: 1:100 @A4
Status: INFORMATION
Drg no.: **PD_AL(1)001**

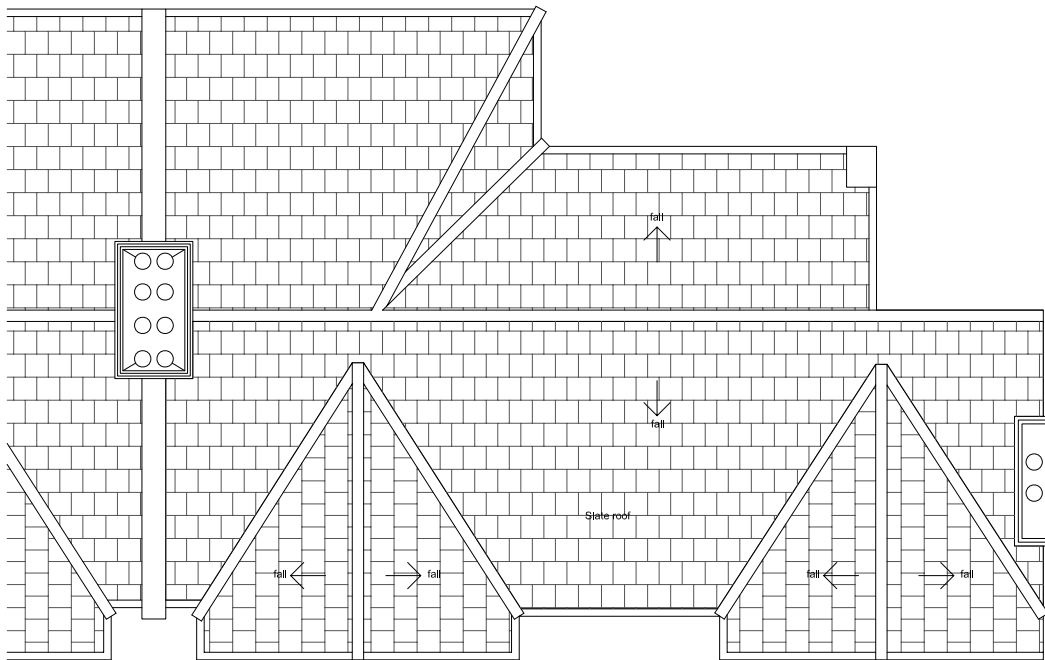

Roof Plan

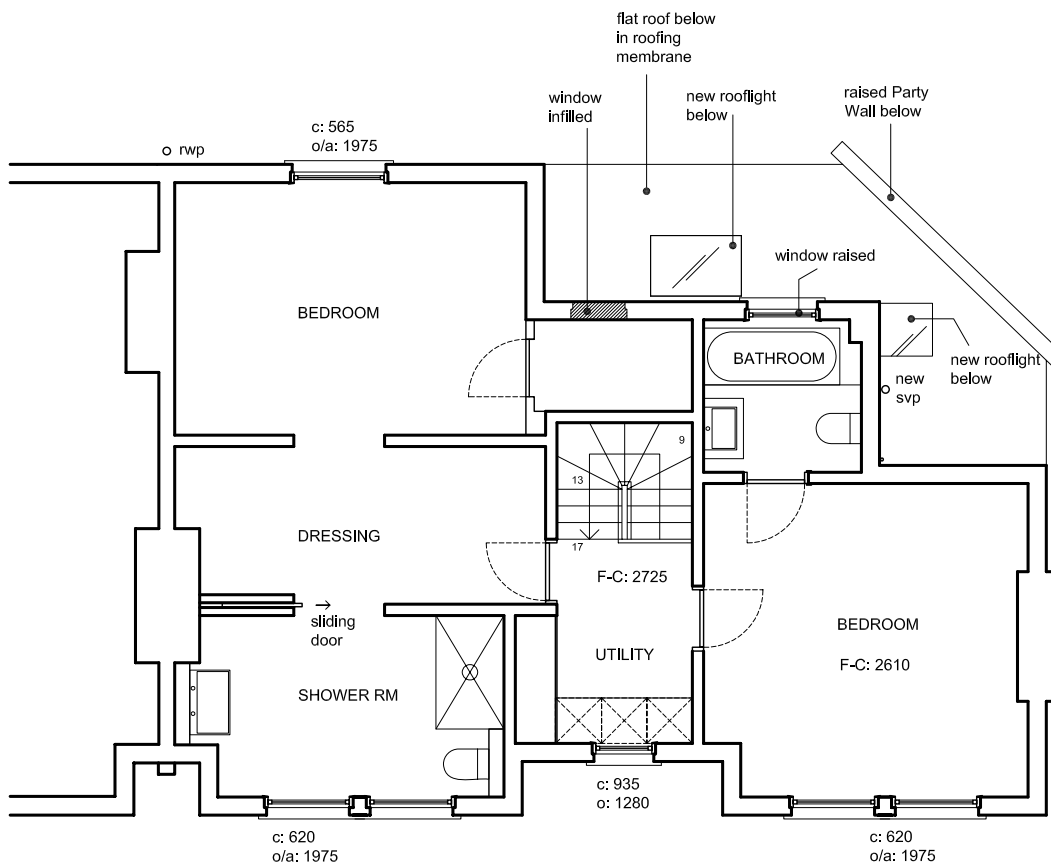


First Floor Plan



Lawrence Webb Ltd
McCrone House
155a Leighton Road
London NW5 2RD

t: 020 7428 9944
m: 07973 722089
e: lawrence@lawrencewebb.co.uk

LAWRENCE WEBB

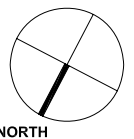

NOTES

Do not scale from drawing
Refer to schedules & specification

All measurements are indicative TBC on site
Confirm prior to ordering/ manufacture of components


Report all site discrepancies to architects / contractor

Project: 44 Constantine Rd
Title: Pro. First// Roof plan
Date: Nov 2011
Scale: 1:100 @A4
Status: INFORMATION
Drg no.: PD_AL(1)002




Front Elevation

44 Constantine Road

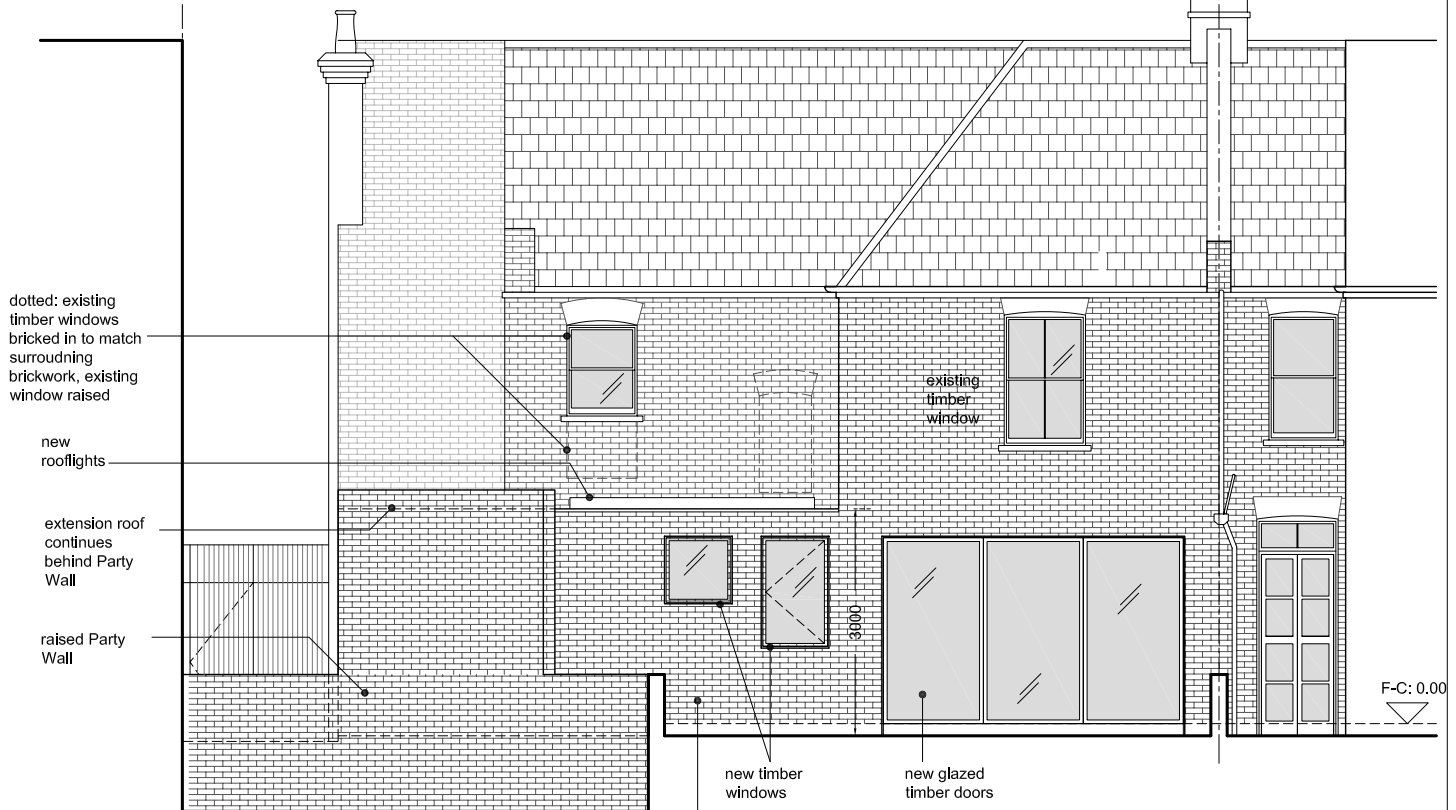

Rear Elevation

 

Lawrence Webb Ltd
McCrone House
155a Leighton Road
London NW5 2RD

t: 020 7428 9944
m: 07973 722089
e: lawrence@lawrencewebb.co.uk

LAWRENCE WEBB

NOTES




Do not scale from drawing
Refer to schedules & specification

All measurements are indicative
TBC on site
Confirm prior to ordering/
manufacture of components

Report all site discrepancies to
architects / contractor

Project: 44 Constantine Rd
Title: Existing front & Proposed Rear Elevation

Date: Nov 2011
Scale: 1:100 @A4
Status: INFORMATION
Drg no.: **PD_AL(1)101**

  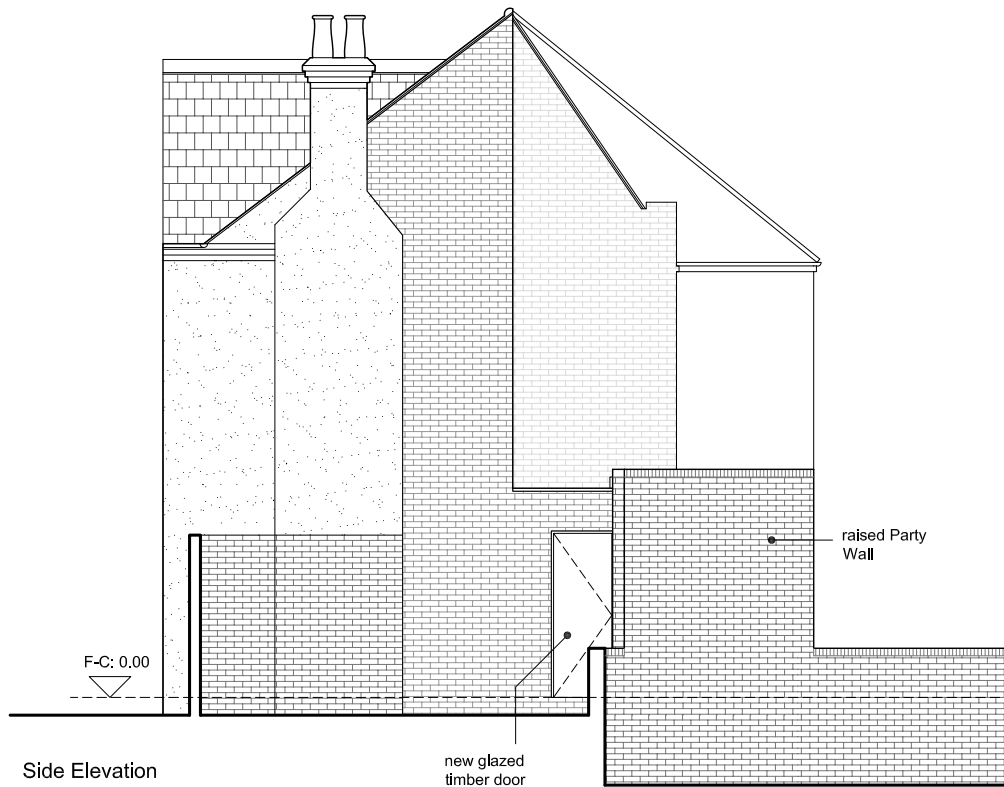

Lawrence Webb Ltd
McCrone House
155a Leighton Road
London NW5 2RD
t: 020 7428 9944
m: 07973 722089
e: lawrence@lawrencewebb.co.uk

LAWRENCE WEBB

NOTES

Do not scale from drawing
Refer to schedules & specification

All measurements are indicative TBC on site
Confirm prior to ordering/ manufacture of components

Report all site discrepancies to architects / contractor

Project: 44 Constantine Rd
Title: Propose side elevation
Date: Nov 2011
Scale: 1:100 @A4
Status: INFORMATION
Drg no.: **PD_AL(1)102**