



01 NORTH ELEVATION

02 SOUTH ELEVATION

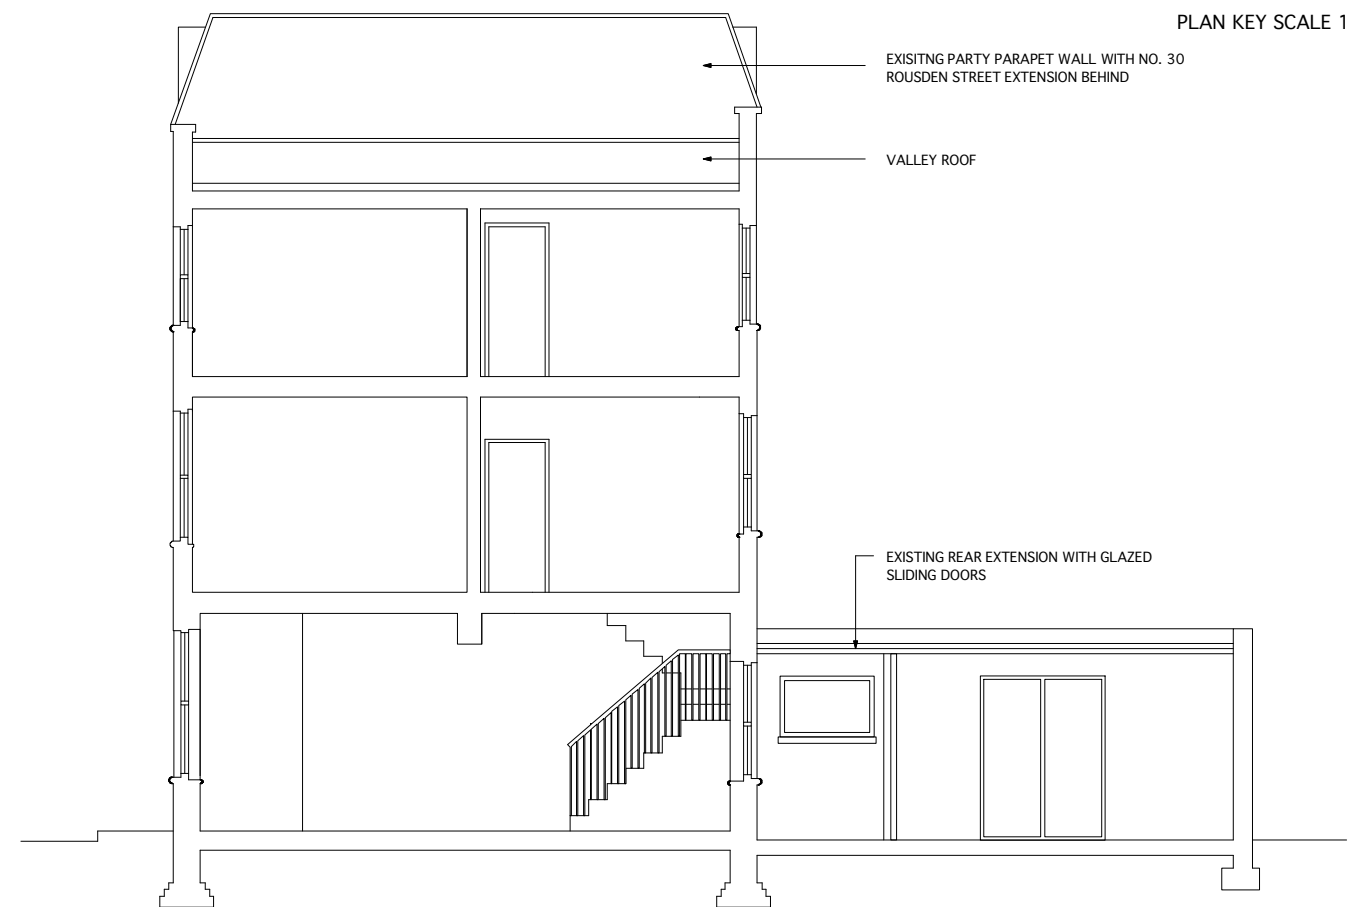

03 CROSS SECTION

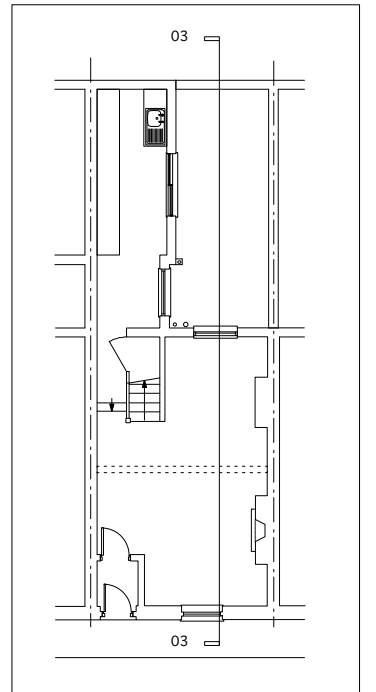


PLAN KEY SCALE 1:200



**modica**  
consulting

27 Dunbar Wharf, Limehouse, E14 8BB  
M: 07801 866 225 T: 020 7536 9543  
www.modicaconsulting.com

chartered architects chartered surveyors project managers cdm coordinators sustainability consultants

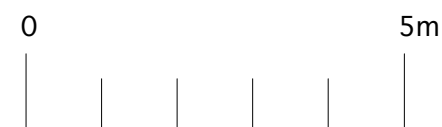

Project  
29 ROUSDEN STREET  
LONDON  
NW1 0ST

Date  
30.12.11

Drawn  
KM

CAD Reference

Scale @ A3  
1:100 / 1:200

Checked

Status  
PLANNING

Revision

Drawing Title  
EXISTING ELEVATIONS AND SECTION

Project Number  
026\_PL

Drawing Number  
002

Rev.

Comments