



01 NORTH ELEVATION

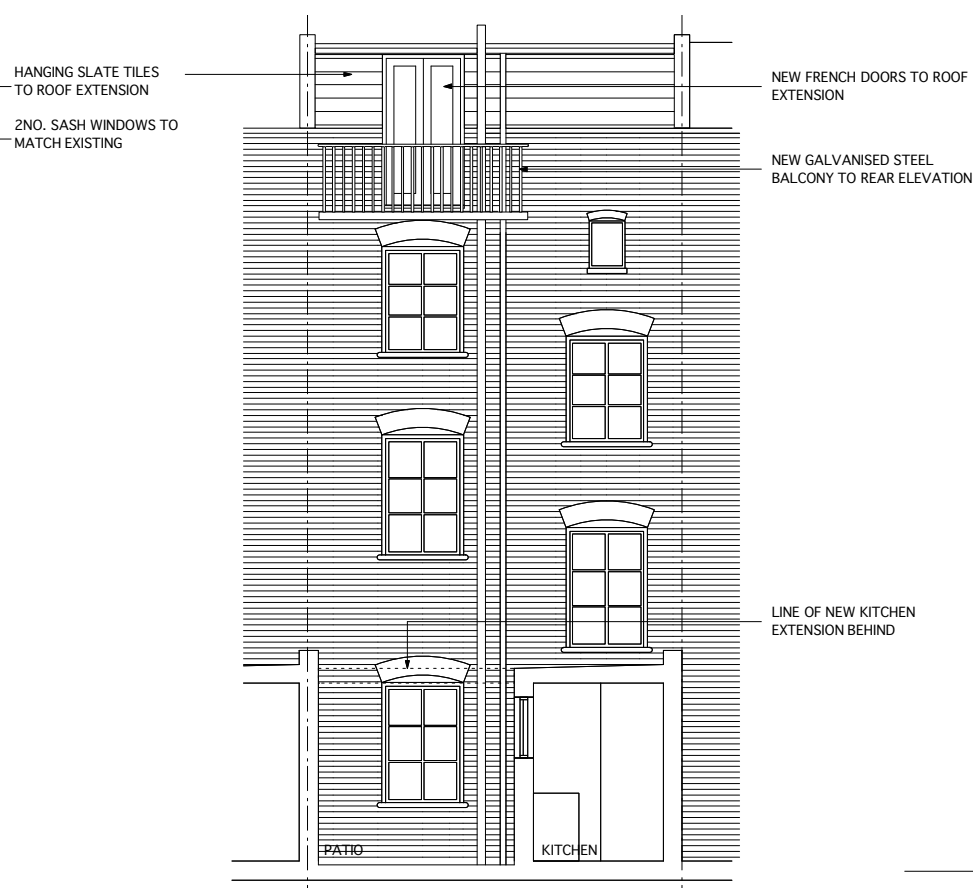


02 SOUTH ELEVATION

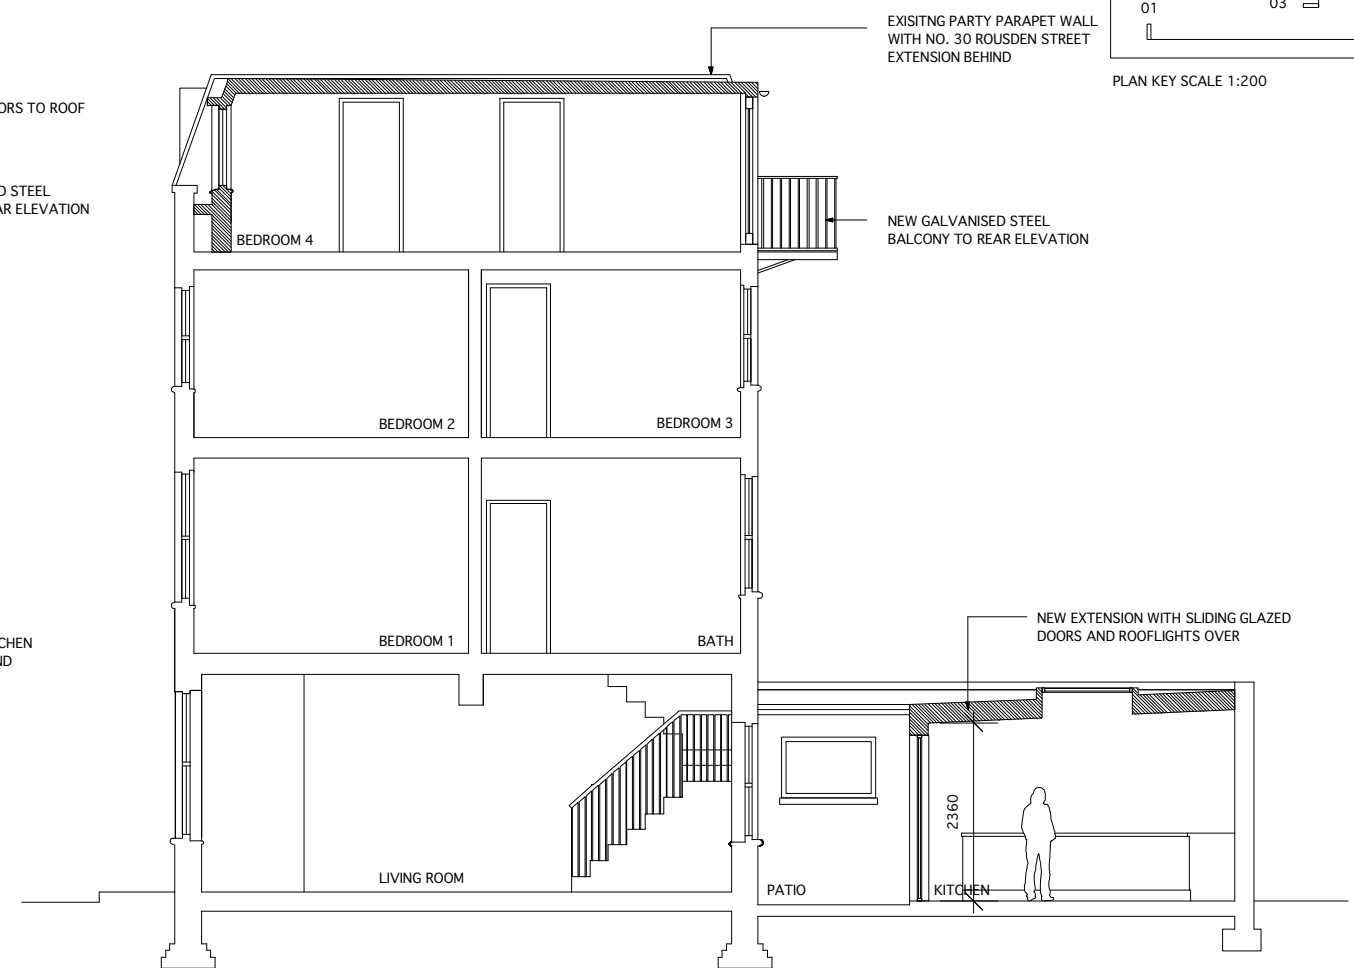


03 CROSS SECTION

KEY

 

NEW WALLS TO KITCHEN
AND ROOF EXTENSION

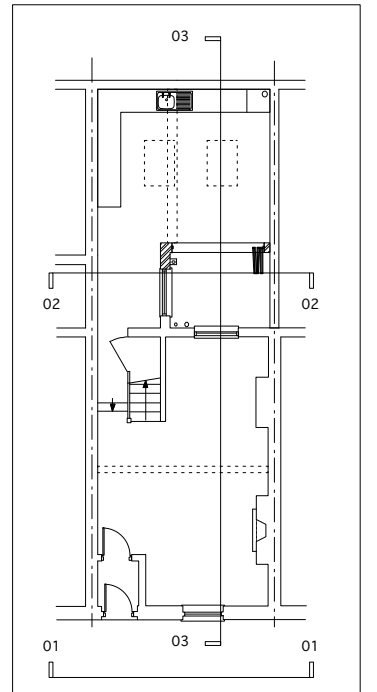

PLAN KEY SCALE 1:200




modica
consulting

27 Dunbar Wharf, Limehouse, E14 8BB
M: 07801 866 225 T: 020 7536 9543
www.modicaconsulting.com

chartered architects chartered surveyors project managers cdm coordinators sustainability consultants

This drawing is the copyright of the practice and may not be reproduced in part or in whole without the prior written consent of the practice. © Modica Consulting Ltd.

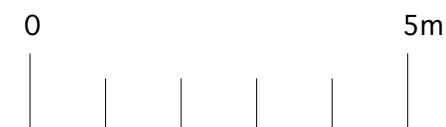

Project
29 ROUSDEN STREET
LONDON
NW1 0ST

Date
30.12.11

Drawn
KM

CAD Reference

Scale @ A3
1:100 / 1:200

Checked

Status
PLANNING

Revision

Drawing Title
PROPOSED ELEVATIONS AND SECTION

Project Number
026_PL

Drawing Number
004

Comments

Rev.