




FRONT ELEVATION D-D - (AS PROPOSED)


proposed new rear single storey extension with parapet wall enclosing slanting roof over with rooflight windows

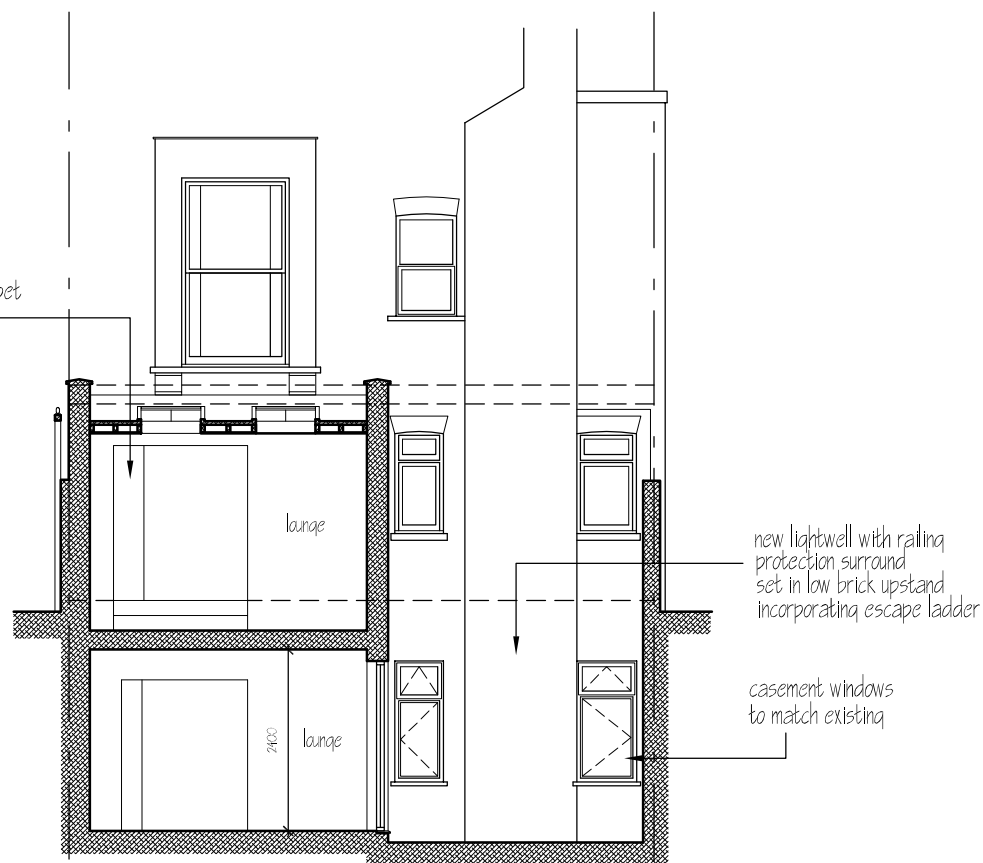


REAR ELEVATION/ SECTION E-E - (AS PROPOSED)



FRONT ELEVATION - IN TRUE ELEVATION
- (AS PROPOSED)

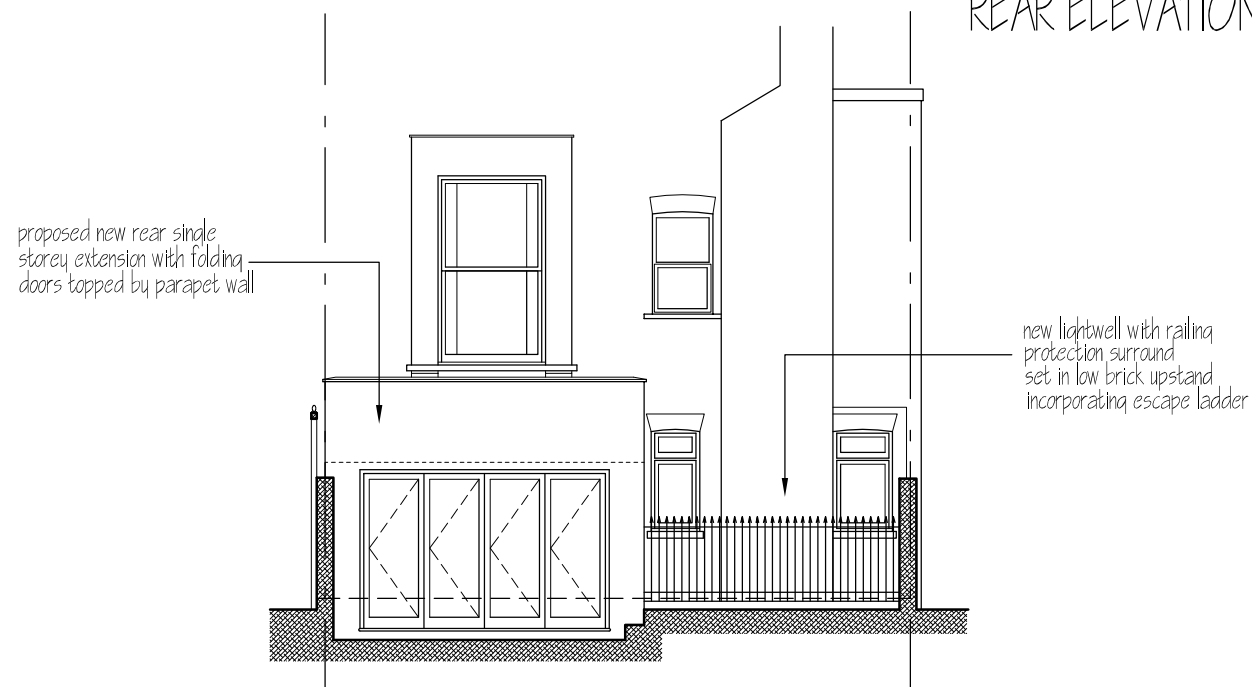

REAR ELEVATION F-F - (AS PROPOSED)

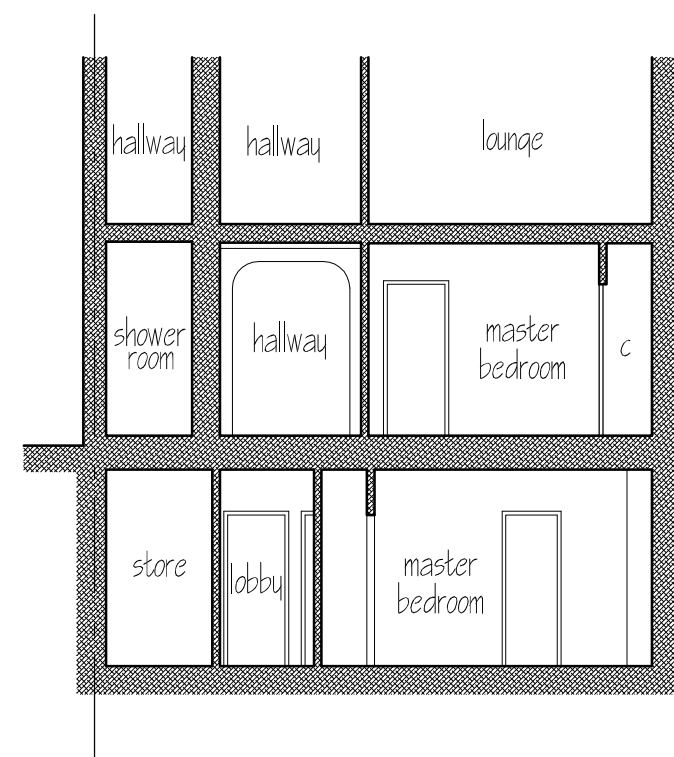

CROSS SECTION C-C - (AS PROPOSED)

Matthew J. Scholes 5 Arches Design & Planning 50 Oak Road, Gilton Peterborough - PE6 7LD Tel. 07788 721 131 angescholes@hotmail.com	Project: 45A St. Augustines Road Camden, London NW1 9RL	Client: Physon Property	Scale: 1:100 Date: Aug. 2011	REV. A Drawing Title: SCHEME DESIGNS Drawing No.: 5ADP 519-02 SHEET 3 OF 3
---	---	---	--	--