



PROPOSED GROUND FLOOR PLAN

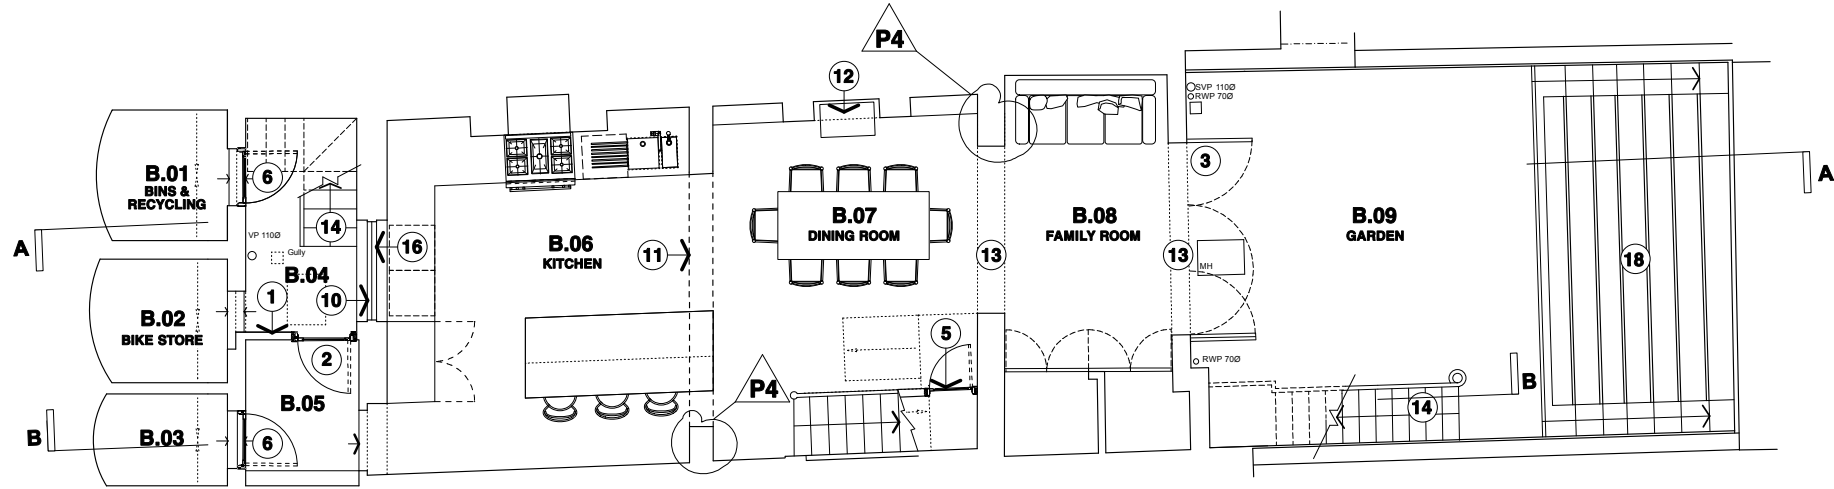

PROPOSED BASEMENT PLAN

 

THIS DRAWING IS BASED ON DIMENSIONAL SURVEY INFORMATION PROVIDED BY OTHERS. THE ARCHITECT CANNOT ACCEPT RESPONSIBILITY FOR THE ACCURACY OF THIS SURVEY INFORMATION.

THIS DRAWING SHOULD BE READ IN CONJUNCTION WITH ALL RELEVANT DRAWINGS, SPECIFICATIONS, SCHEDULES AND OTHER CONTRACT INFORMATION ISSUED BY THE ARCHITECT, STRUCTURAL ENGINEER, SERVICES ENGINEER AND ANY OTHER CONSULTANT EMPLOYED OR RETAINED BY THE EMPLOYER IN RESPECT OF THESE WORKS.

IN THE CASE OF NEW WORKS, ALL DIMENSIONS SHOWN ARE TO THE FACE OF MASONRY, METAL OR TIMBER STUD FRAMING, OR THE CENTRE LINE OF STRUCTURAL STEEL MEMBERS, UNLESS NOTED OTHERWISE.

DO NOT SCALE FROM THIS DRAWING.

REPORT ANY DISCREPANCIES, CONFLICTS, ERRORS OR OMISSIONS TO THE CA AND SEEK DIRECTIONS BEFORE PROCEEDING.

CONFIRM ALL DIMENSIONS AND LEVELS ON SITE PRIOR TO COMMENCING WORK. IF IN DOUBT ASK!

THIS DRAWING REMAINS THE COPYRIGHT OF **BURRELL FOLEY FISCHER LLP**



- 1 NEW RENDERED WALL
- 2 NEW GLAZED PANEL DOOR
- 3 NEW FOLDING GLAZED DOOR
- 4 NEW SLIDING GLAZED DOOR
- 5 NEW PANEL DOOR
- 6 NEW DOOR
- 7 NEW DOOR ON 'HOLD OPEN' DEVICE CONNECTED TO LOCALISED FIRE ALARM
- 8 NEW PARTITION
- 9 NEW "JULIET" BALCONY BALUSTRADE - PAINTED METAL
- 10 NEW 6 PANE SASH WINDOW TO MATCH ORIGINAL
- 11 NEW OPENING IN BRICK SPINE WALL WITH STRUCTURAL STEEL FRAME SUPPORT
- 12 CAST IRON RANGE REFURBISHED & REINSTATED
- 13 EXISTING OPENING WIDENED
- 14 NEW STAIRCASE WITH STONE STEPS & PAINTED METAL BALUSTRADE
- 15 EXISTING CAST IRON RAILINGS & GATE ADAPTED TO FORM NEW GATE
- 16 NEW SECONDARY GLAZING WITH SLIM SIGHTLINES(E.G. STORM GLAZING SYSTEM) ALLOWING RETENTION OF EXISTING SHUTTERS
- 17 NEW ROOFLIGHT OVERHEAD
- 18 NEW LANDSCAPED GARDEN STEPS
- 19 NEW ASPHALT ROOF

P4	ISSUED FOR PLANNING. CONSERVATION OFFICERS COMMENTS PICKED UP & DRAWINGS AMENDED AS REQUESTED	FWD	SF	23.12.12
P3	ISSUED FOR PLANNING. 3 DOORS SHOWN TO REAR ELEVATION NEW OPENINGS INSTEAD OF 4.	FWD	SF	12.12.12
P2	ISSUED FOR PLANNING. DOOR UNDERSTAIR REPOSITIONED.	FWD	SF	31.10.11
P1	ISSUED FOR PLANNING	FWD	SF	23.09.11
REV NO:	REV DETAILS:	BY:	CHKD:	DATE:

PLANNING

DO NOT SCALE OFF THIS DRAWING

BURRELL . FOLEY . FISCHER . LLP

BURRELL FOLEY FISCHER LLP . ARCHITECTS & URBAN DESIGNERS
CARLOW HOUSE . CARLOW STREET . LONDON NW1 7NP
TEL 020 7755 6868 . E-MAIL: mail@bff-architects.co.uk
WEB: www.bff-architects.co.uk

JOB: 21 DELANCEY STREET

FOR: PRIVATE CLIENT

AT: 21 DELANCEY STREET
LONDON NW1 7NP

DRAWING TITLE:

PROPOSED BASEMENT &
GROUND FLOOR PLANS

DATE:	19.09.11	SCALE:	1:100 @ A3 1:50 @ A1
DRAWN BY:	FWD	CHECKED BY:	SF
JOB NO.	BFF/1068	DWG NO.	AL(0)201.P4

Copyright

©