




16A LYNDHURST GARDENS, NW3


EXISTING DRAWINGS - REV A


VABEL

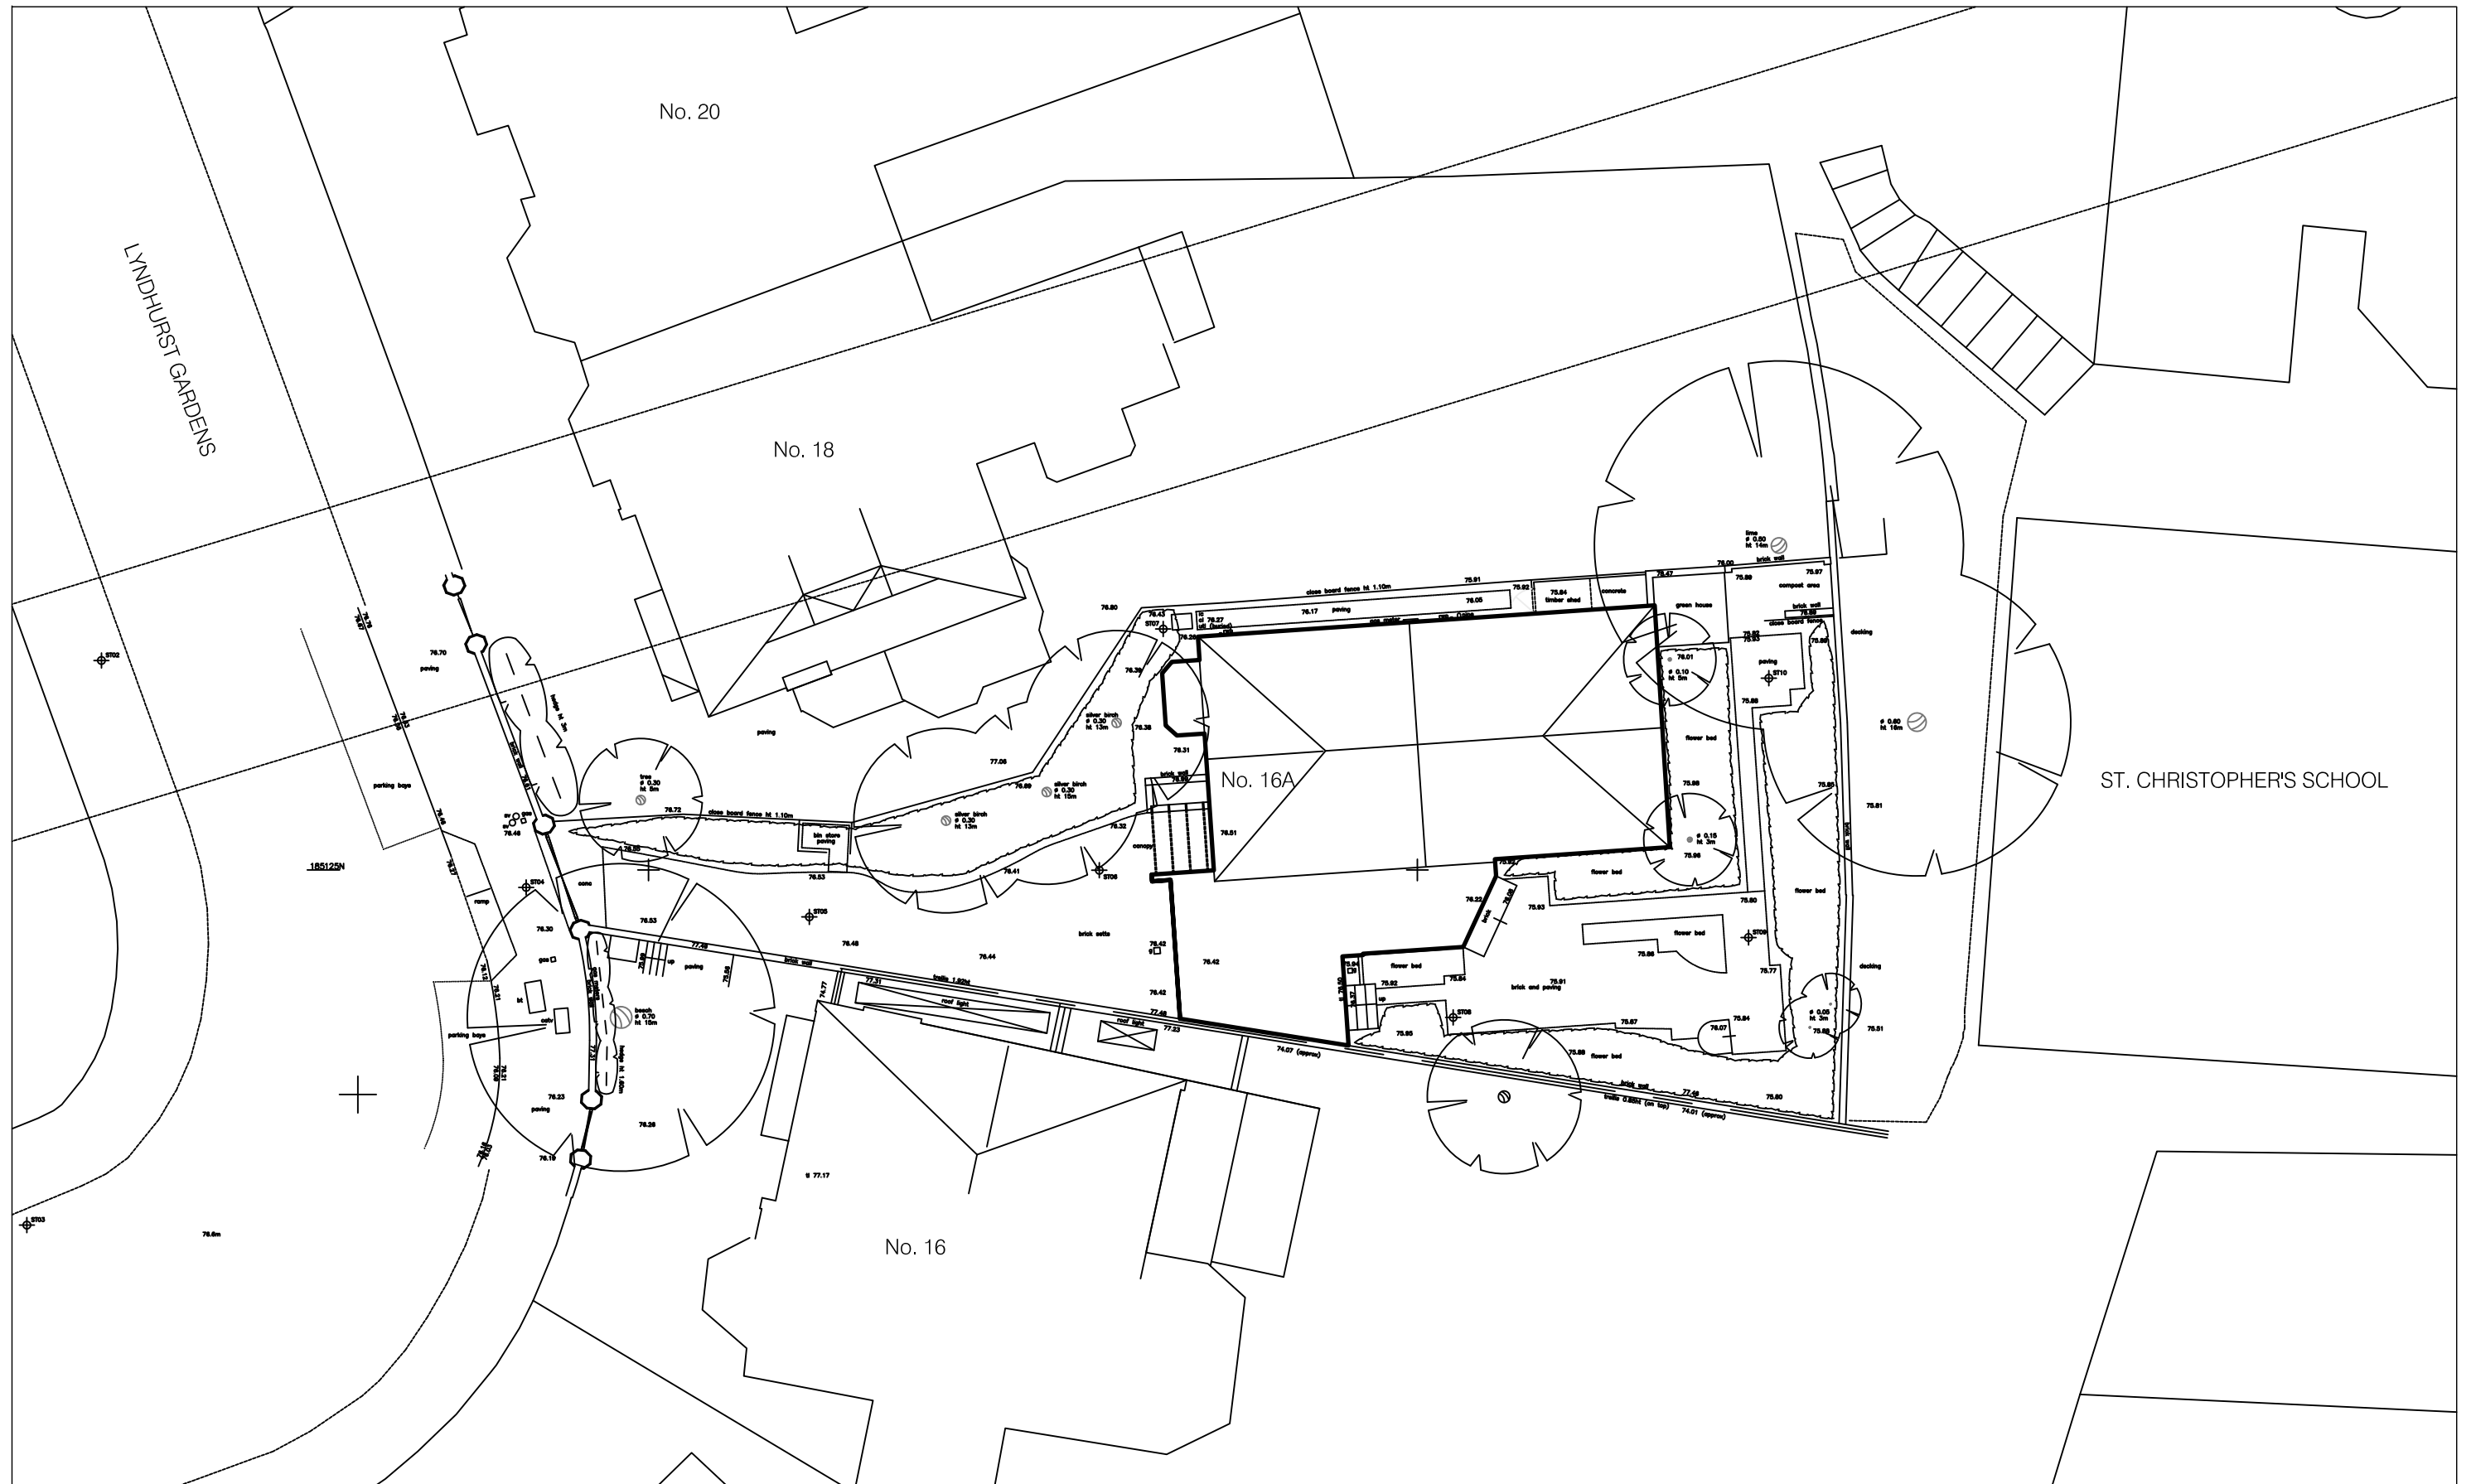

01 EXISTING SITE PLAN
SCALE: 1: 100 @ A1

NO.	DATE	REVISION
A	08.09.11	FIRST ISSUE

 

 Drawing legend		
		
Grid lines	Detail & Drwg Location	
		
Elevation & Drwg Location	Section & Drwg Location	Area & Drwg Location

VABEL


VABEL LTD
53 HEMSTAL ROAD, LONDON, NW6 2AD
T+44 (0)20 7625 1115 F+44 (0)20 7625 1117
CONTACT@VABEL.CO.UK
WWW.VABEL.CO.UK

PROJECT TITLE		
16A LYNDHURST GARDENS		
DRAWING TITLE		
EXISTING SITE PLAN		
DATE	DRAWN	SCALE
07.09.11	JLS	1:100 @ A1
PROJECT	NUMBER	REVISION
1022	1000	A

DO NOT SCALE FROM THIS DRAWING ALL DIMENSIONS MUST BE CHECKED ON SITE


ALL RIGHTS RESERVED. NO REPRODUCTION OR LENDING FOR ANY PURPOSES WITHOUT CONSENT.
 THESE PLANS ARE CONSIDERED TO BE CORRECT FOR THE DATE THEY WERE DRAWN, LATEST.

01480 3001000

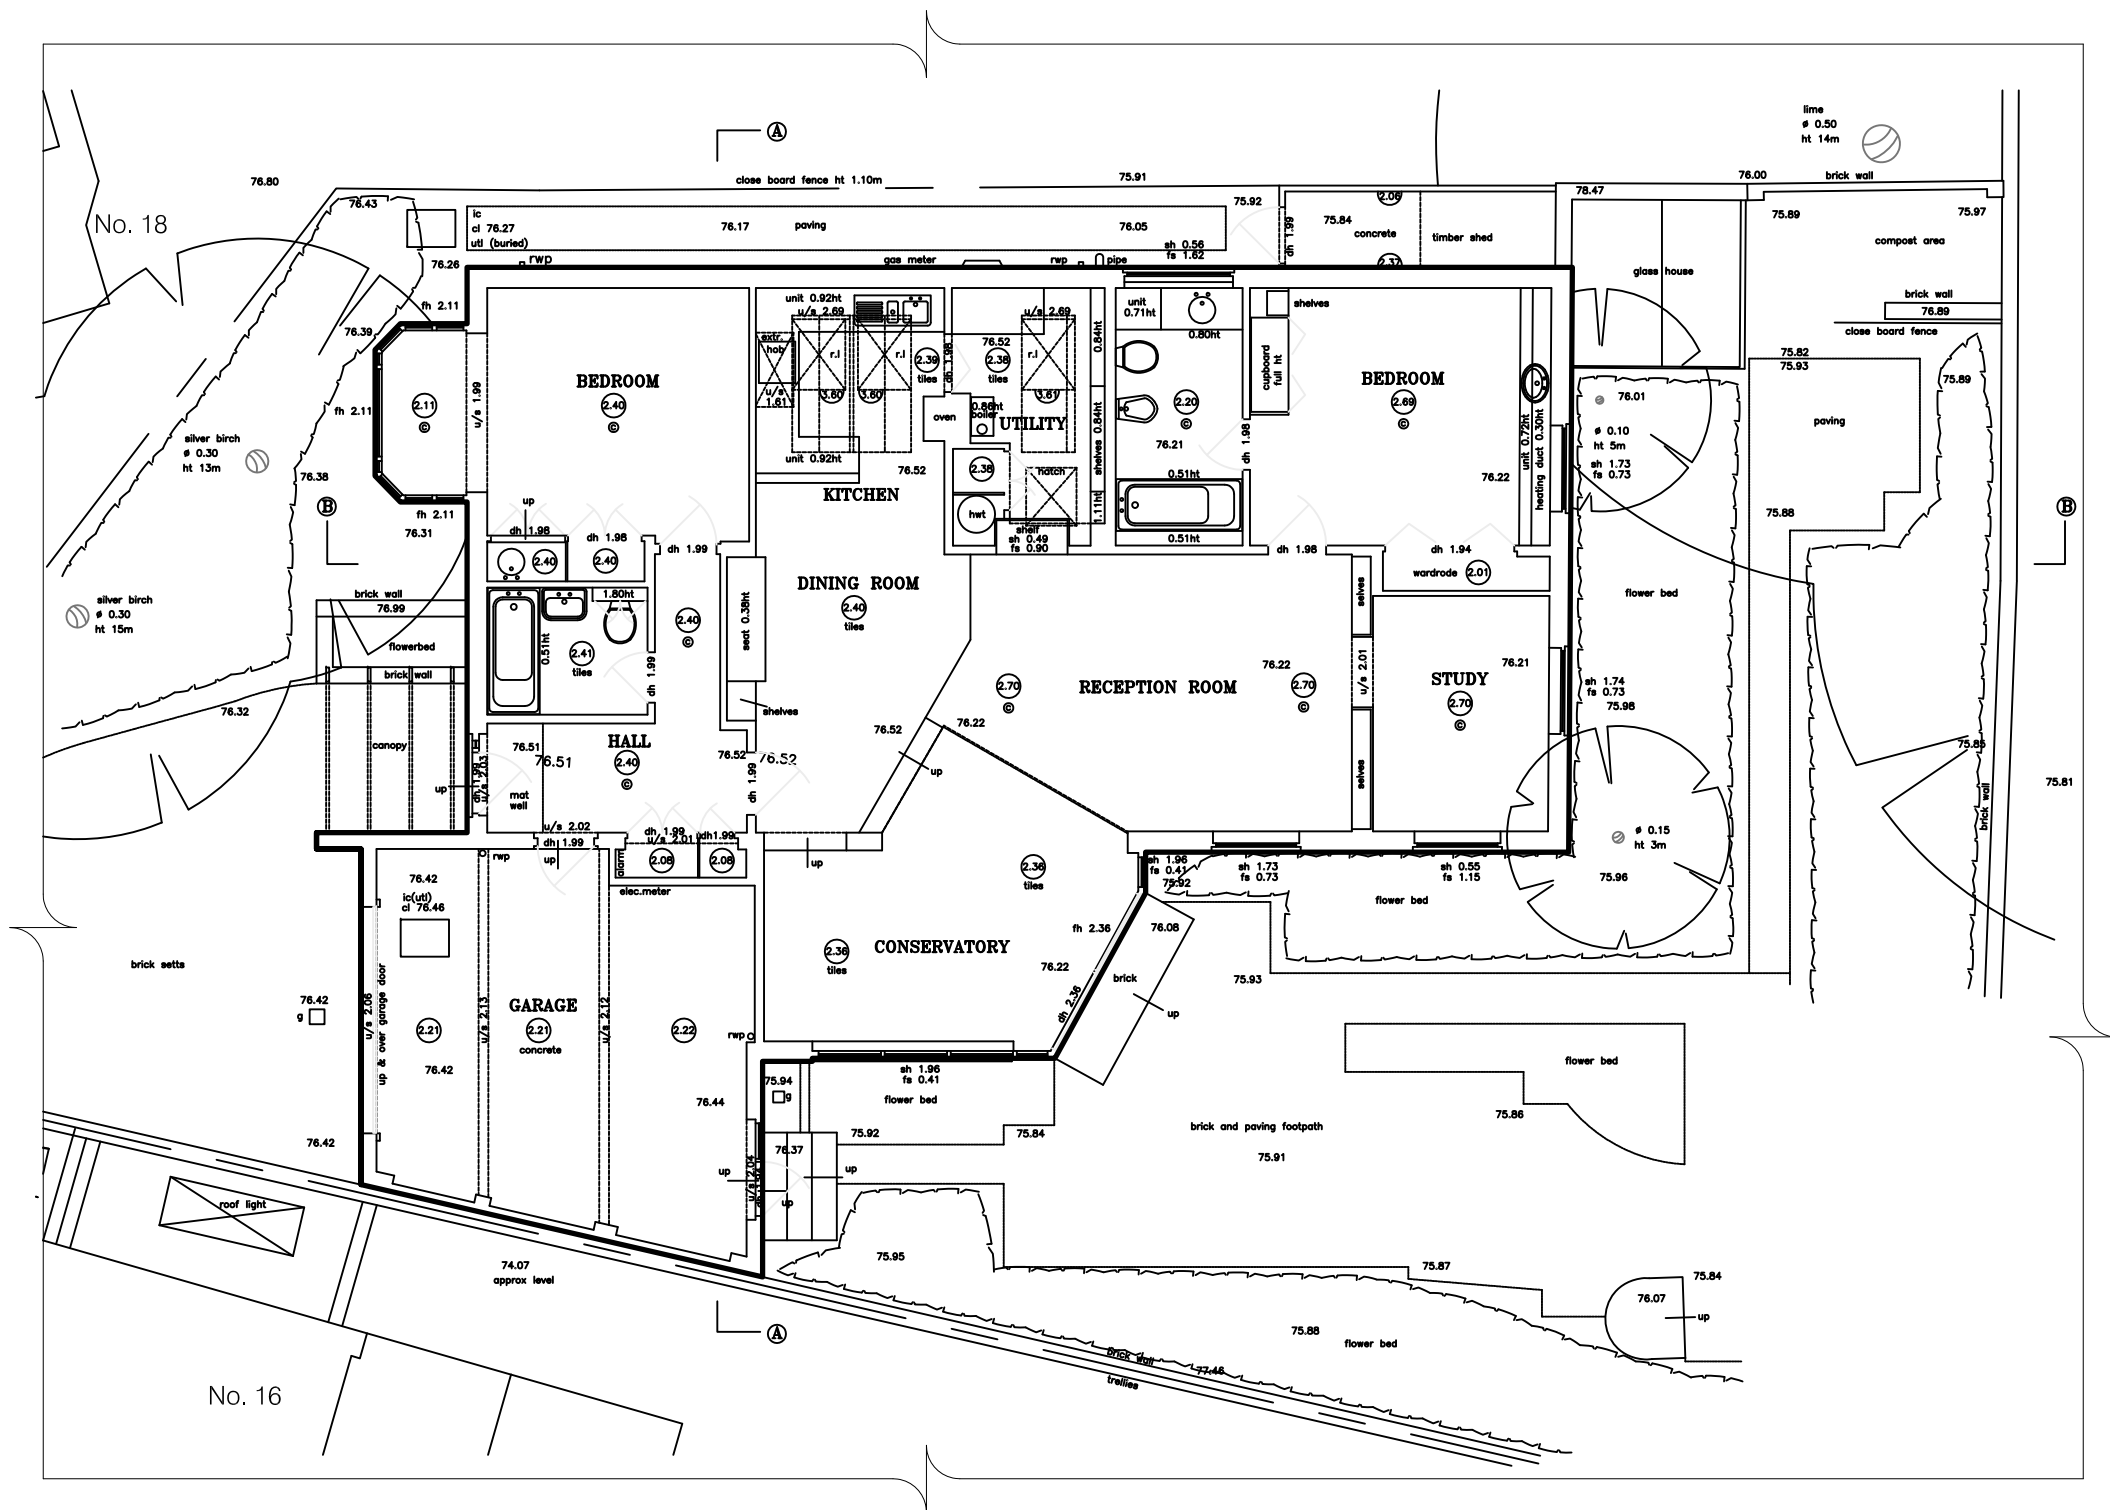

01 EXISTING GROUND FLOOR PLAN
SCALE: 1:50 @ A1

NO.	DATE	REVISION
A	08.09.11	FIRST ISSUE

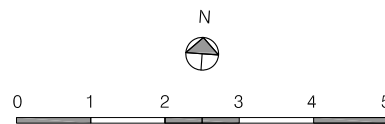


Drawing legend		
Grid lines	Detail & Drwg Location	Area & Drwg Location
Elevation & Drwg Location	Section & Drwg Location	Area & Drwg Location

VABEL


VABEL LTD
53 HEHSTAL ROAD, LONDON, NW6 2AD
T+44 (0)20 7625 1115 F+44 (0)20 7625 1117
CONTACT@VABEL.CO.UK
WWW.VABEL.CO.UK

PROJECT TITLE		
16A LYNDHURST GARDENS		
DRAWING TITLE		
EXISTING GROUND FLOOR PLAN		
DATE	DRAWN	SCALE
07.09.11	JLS	1:50 @ A1
PROJECT	NUMBER	REVISION
1022	1001	A

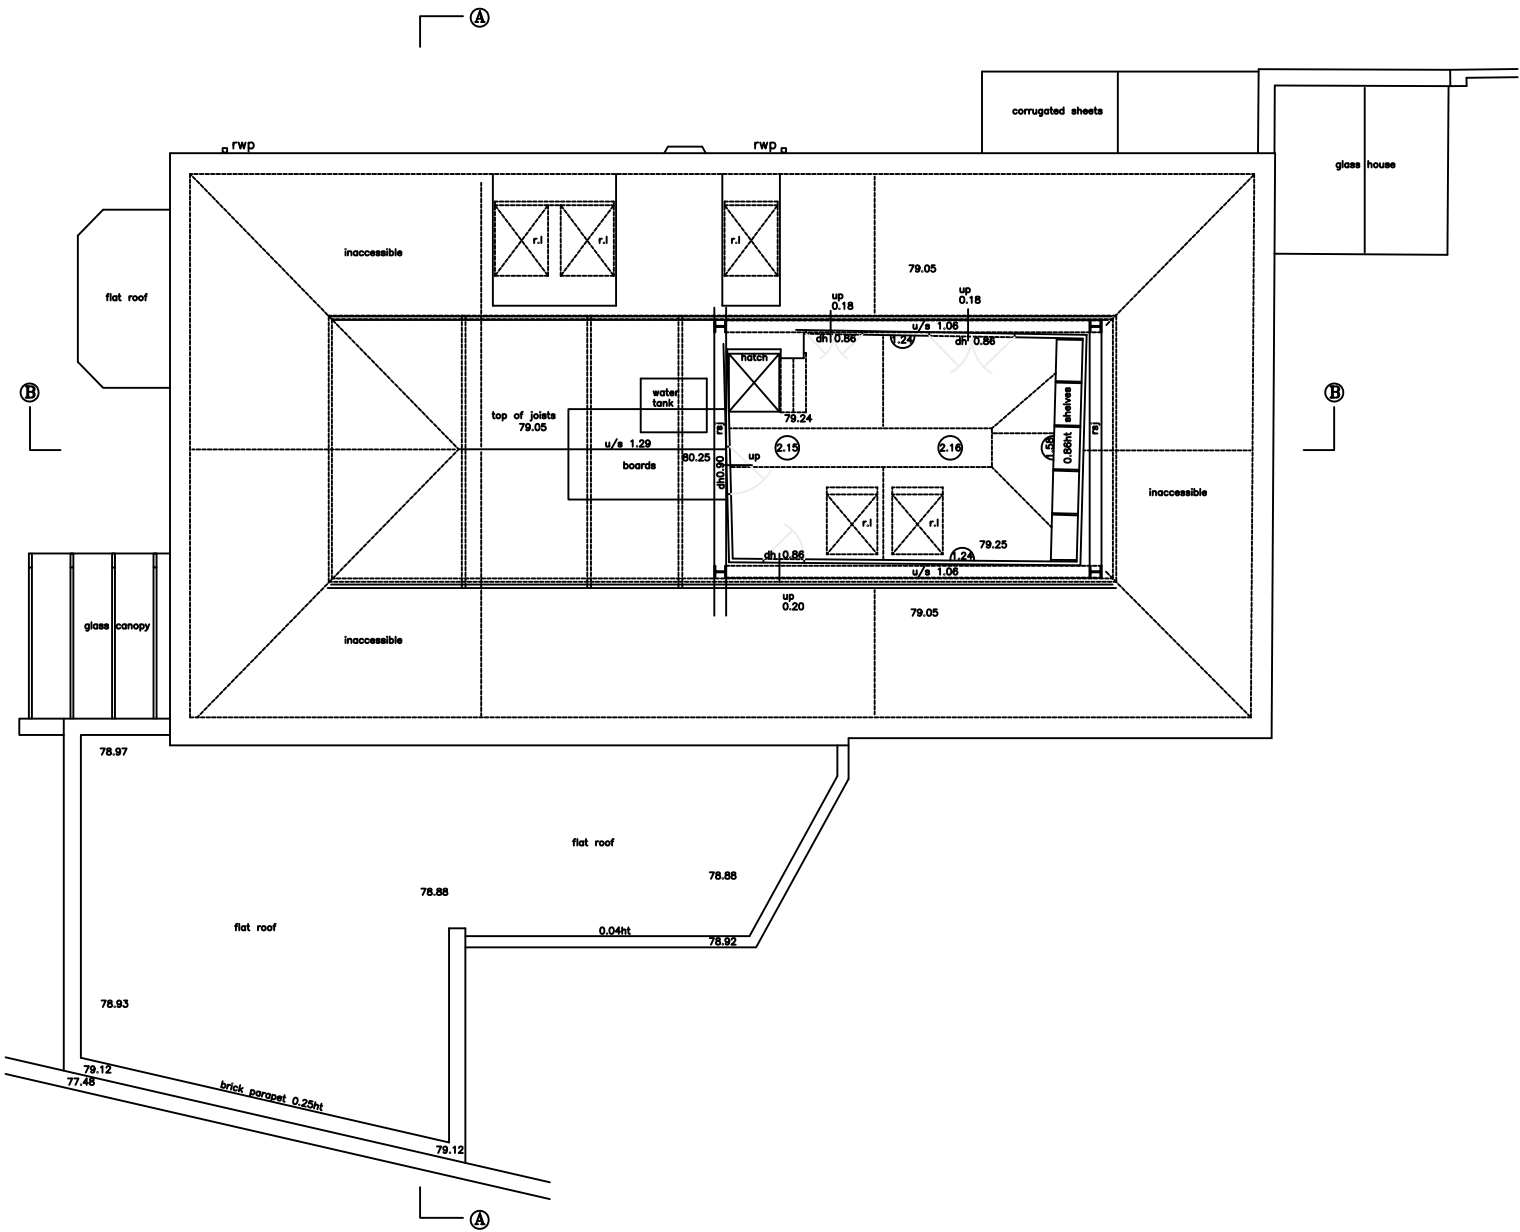

01 EXISTING FIRST FLOOR PLAN
SCALE: 1:50 @ A1

NO.	DATE	REVISION
A	08.09.11	FIRST ISSUE

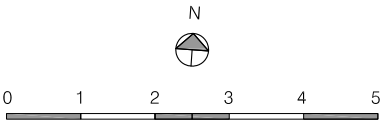


Drawing legend

Grid lines	Detail & Drwg Location	
Elevation & Drwg Location	Section & Drwg Location	Area & Drwg Location

VABEL


VABEL LTD
53 HEHSTAL ROAD, LONDON, NW6 2AD
T+44 (0)20 7625 1115 F+44 (0)20 7625 1117
CONTACT@VABEL.CO.UK
WWW.VABEL.CO.UK

PROJECT TITLE 16A LYNDHURST GARDENS		
DRAWING TITLE EXISTING FIRST FLOOR PLAN		
DATE 07.09.11	DRAWN JLS	SCALE 1:50 @ A1
PROJECT 1022	NUMBER 1002	REVISION A

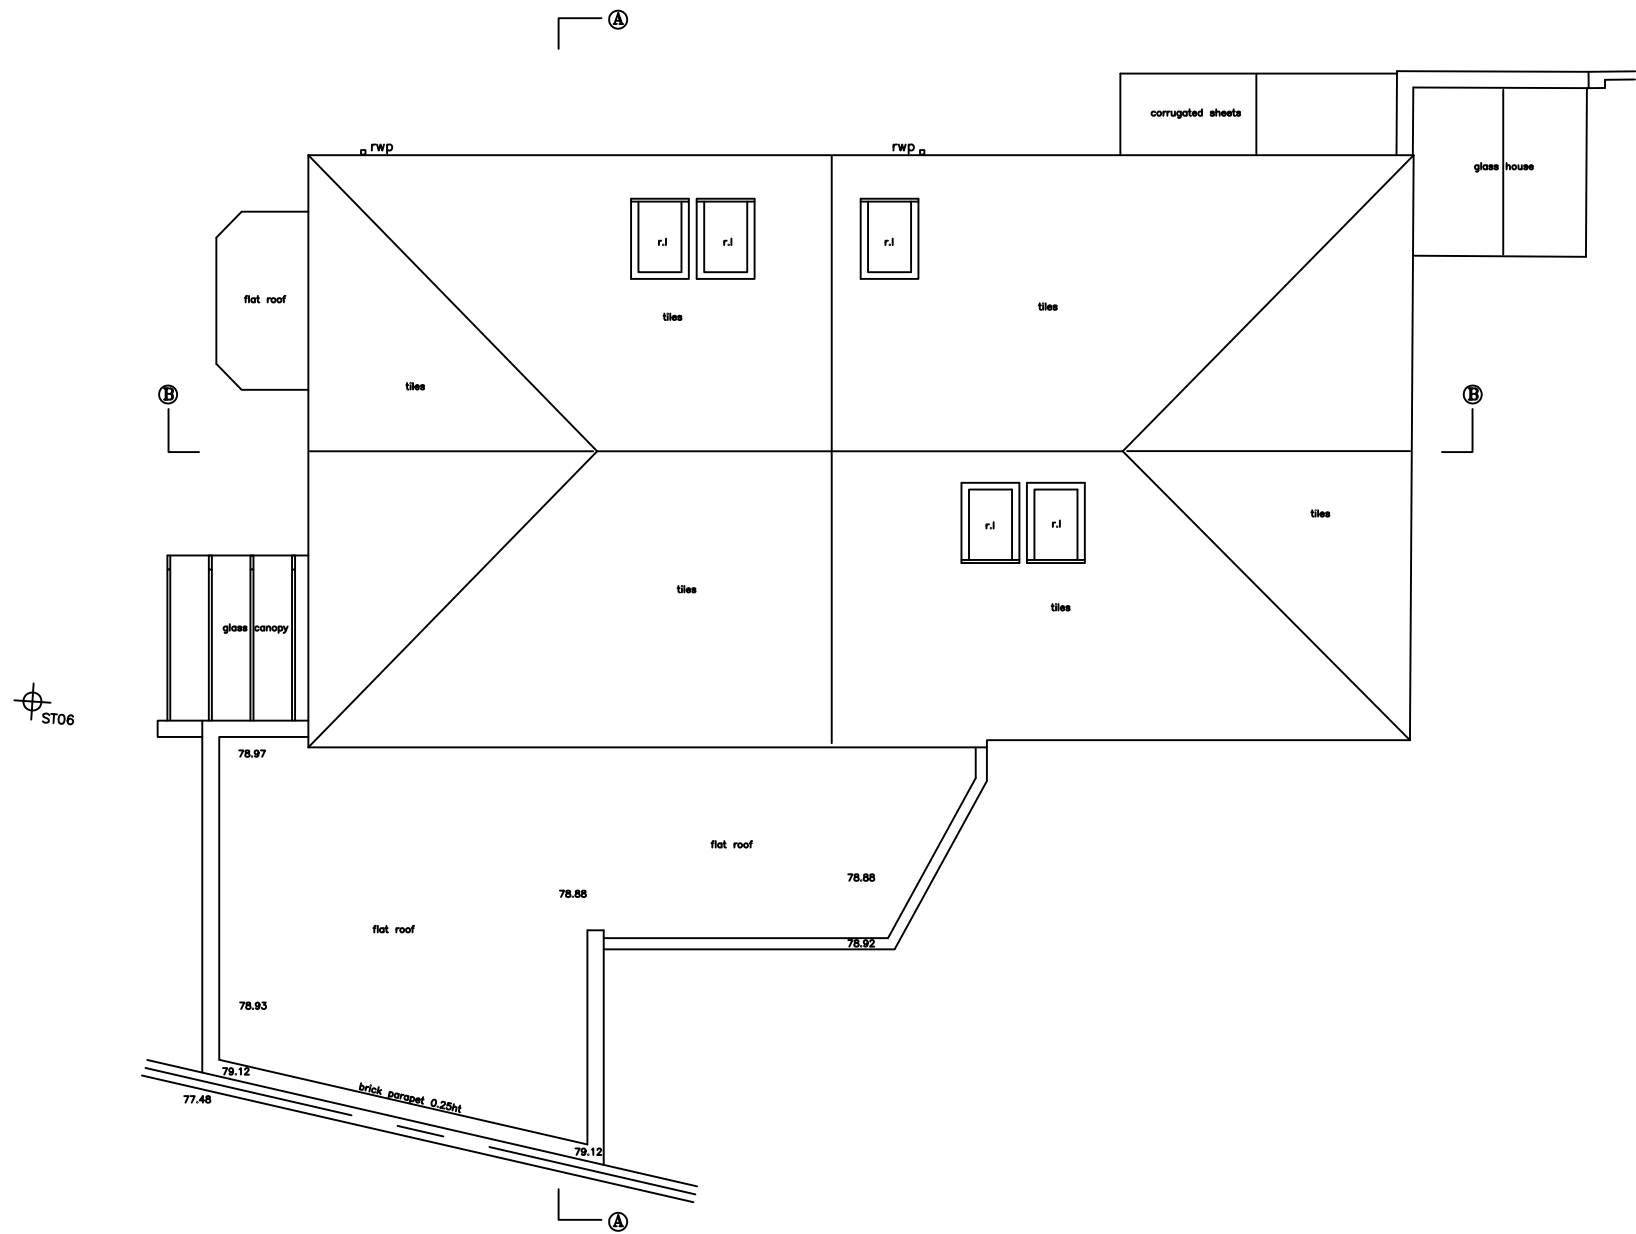

01 EXISTING ROOF FLOOR PLAN
SCALE: 1:50 @ A1

NO.	DATE	REVISION
A	08.09.11	FIRST ISSUE

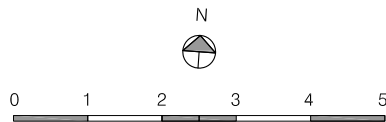


Drawing legend		
Grid lines	DETAIL Y 042	Detail & Drwg Location
Elevation & Drwg Location	Section & Drwg Location	Area & Drwg Location


VABEL

VABEL LTD
53 HEHSTAL ROAD, LONDON, NW6 2AD
T+44 (0)20 7625 1115 F+44 (0)20 7625 1117
CONTACT@VABEL.CO.UK
WWW.VABEL.CO.UK


PROJECT TITLE		
16A LYNTHURST GARDENS		
DRAWING TITLE		
EXISTING ROOF FLOOR PLAN		
DATE	DRAWN	SCALE
07.09.11	JLS	1:50 @ A1
PROJECT	NUMBER	REVISION
1022	1003	A

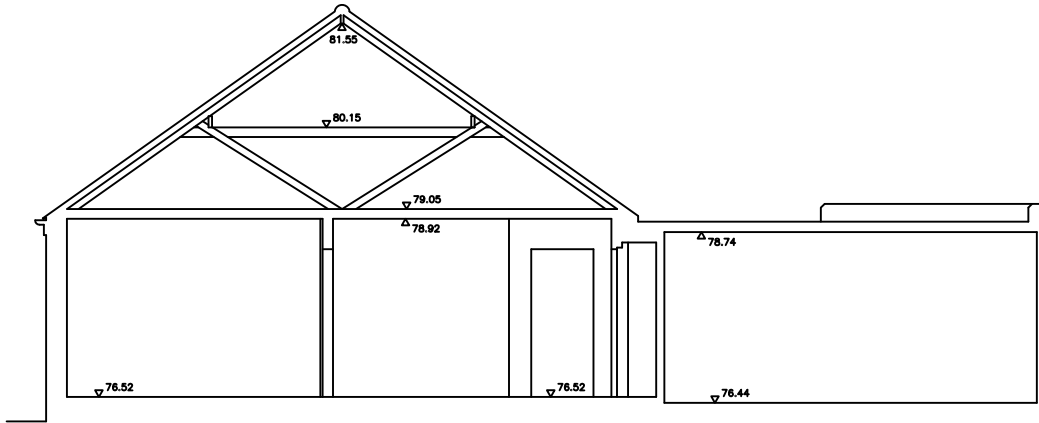


SECTION A - A

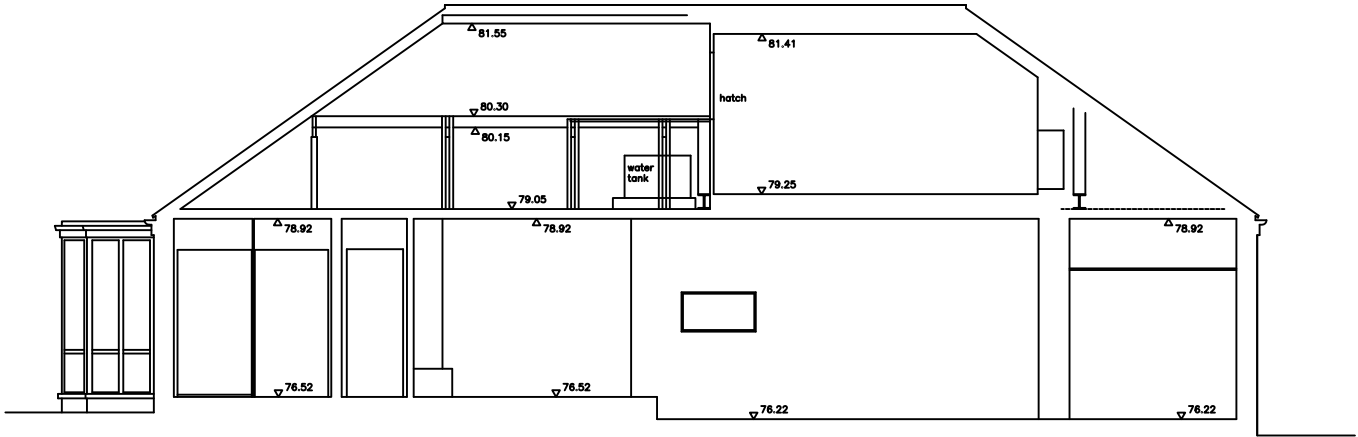


SECTION B - B

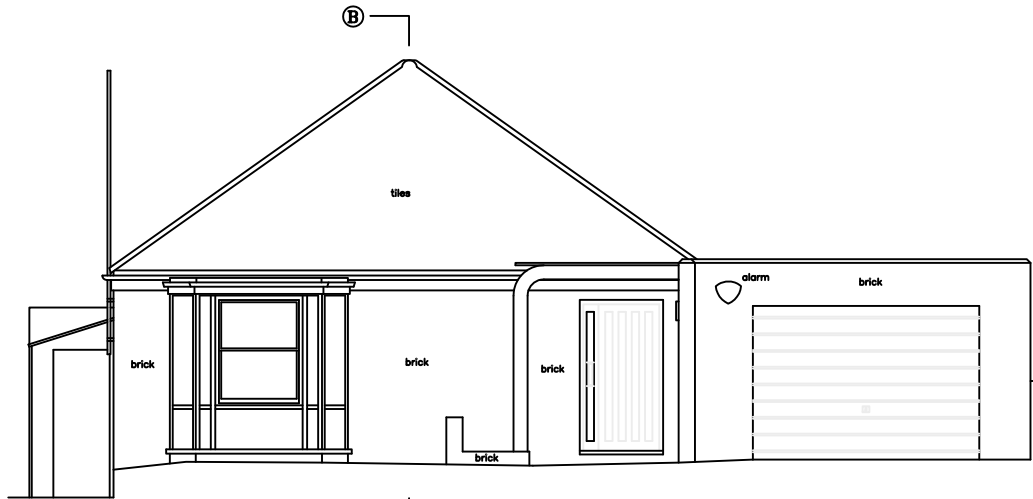


WEST ELEVATION (FRONT)

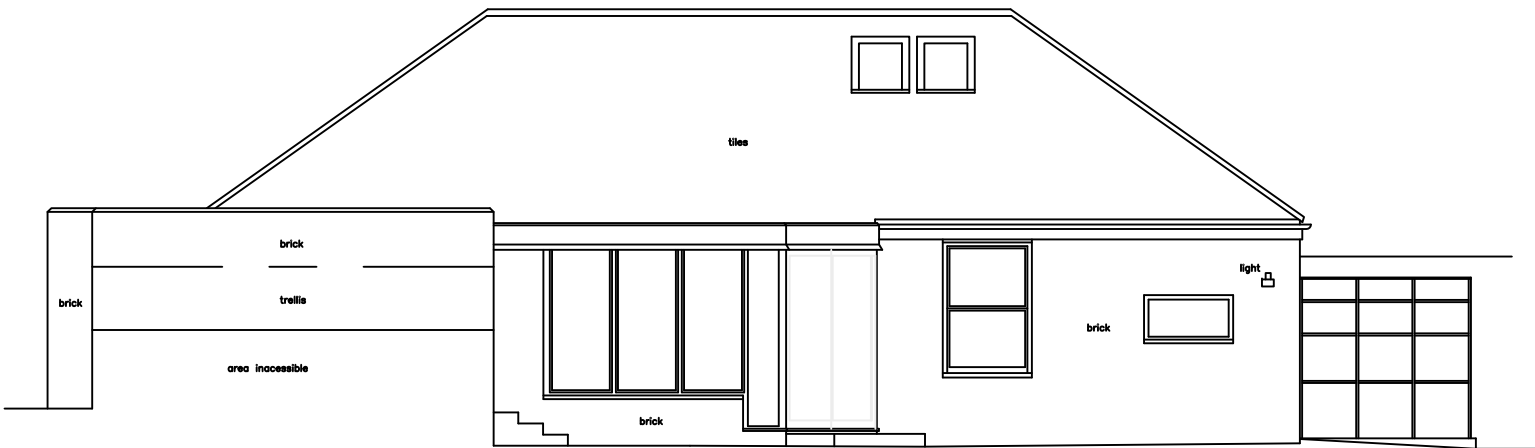

SOUTH ELEVATION

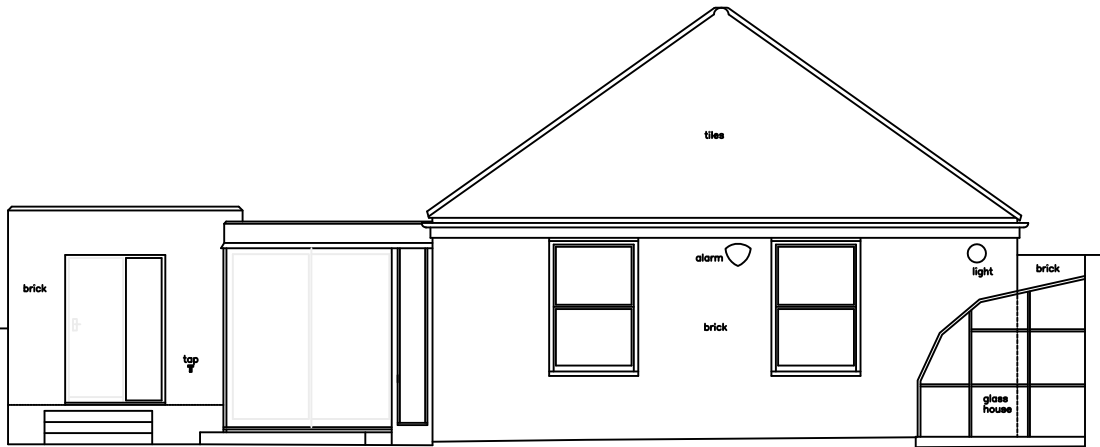


EAST ELEVATION

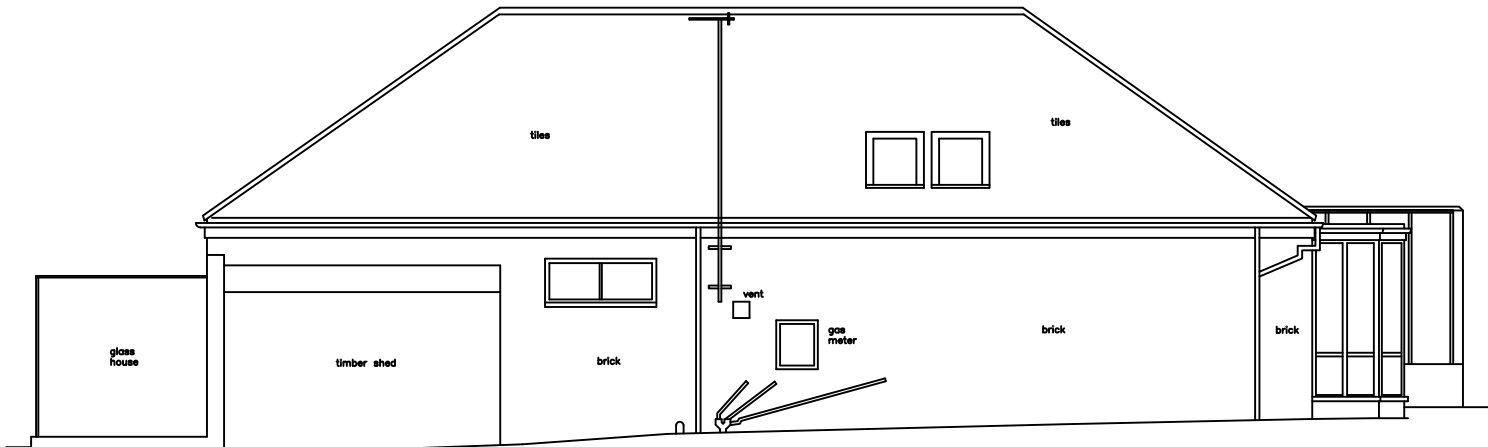

NORTH ELEVATION

01 EXISTING SECTIONS AND ELEVATIONS
SCALE: 1:50 @ A1

NO.	DATE	REVISION
A	08.09.11	FIRST ISSUE

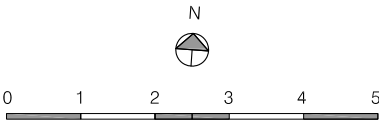

Drawing legend		
Grid lines	DETAIL Y 042	Detail & Drwg Location
Elevation & Drwg Location	Section & Drwg Location	Area & Drwg Location

VABEL

VABEL LTD
53 HEHSTAL ROAD, LONDON, NW6 2AD
T+44 (0)20 7625 1115 F+44 (0)20 7625 1117
CONTACT@VABEL.CO.UK
WWW.VABEL.CO.UK

PROJECT TITLE		
16A LYNTHURST GARDENS		
DRAWING TITLE		
EXISTING SECTIONS AND ELEVATIONS		
DATE	DRAWN	SCALE
07.09.11	JLS	1:50 @ A1
PROJECT	NUMBER	REVISION
1022	1004	A



01 EXISTING WEST ELEVATION
SCALE: 1: 50 @ A1

NO.	DATE	REVISION
A	15.12.11	EXISTING WEST ELEVATION IN CONTEXT WITH NEIGHBOURING BUILDINGS




Drawing legend

Grid lines	Detail & Drwg Location
Elevation & Drwg Location	Section & Drwg Location
Area & Drwg Location	

VABEL

VABEL LTD
53 HEHSTAL ROAD, LONDON, NW6 2AD
T+44 (0)20 7625 1115 F+44 (0)20 7625 1117
CONTACT@VABEL.CO.UK
WWW.VABEL.CO.UK

PROJECT TITLE		
16A LYNDHURST GARDENS		
DRAWING TITLE		
EXISTING WEST ELEVATION		
DATE	DRAWN	SCALE
07.09.11	JLS	1:50 @ A1
PROJECT	NUMBER	REVISION
1022	1006	A

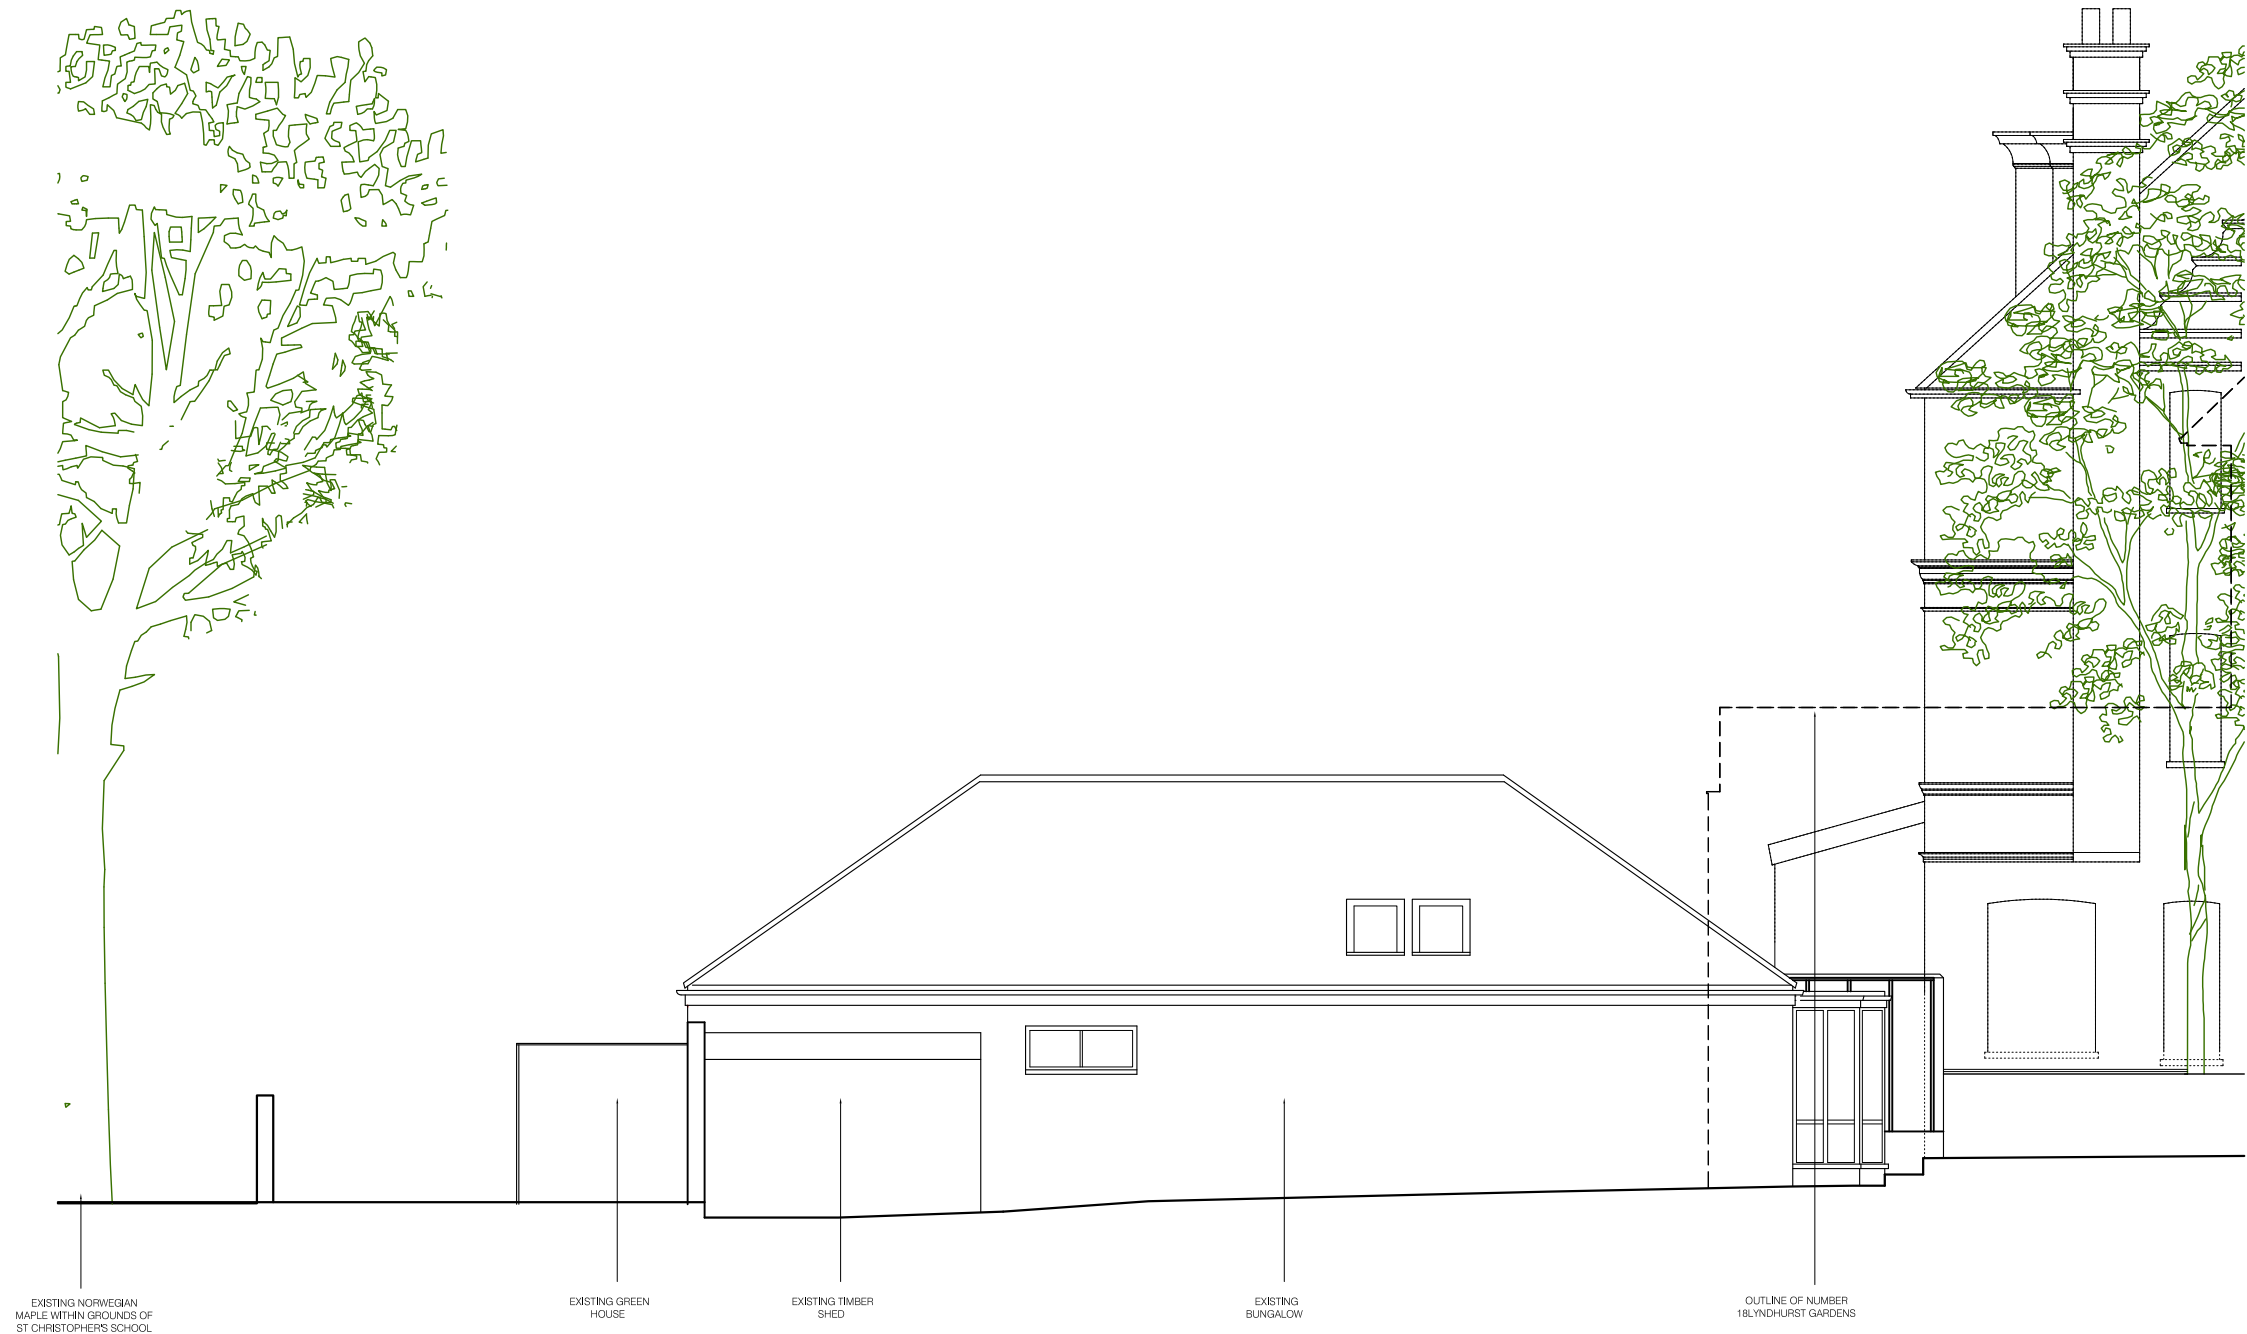

01 EXISTING NORTH ELEVATION
SCALE: 1: 50 @ A1

NO.	DATE	REVISION
A	15.12.11	EXISTING NORTH ELEVATION IN CONTEXT WITH NEIGHBOURING BUILDINGS



Drawing legend

Grid lines

Elevation & Drwg Location

Section & Drwg Location

Area & Drwg Location

DETAIL Y 042

Detail & Drwg Location

503

VABEL

VABEL LTD
112 BOUNDARY ROAD, LONDON, NW8 0RH
T+44 (0)20 7625 1115 F+44 (0)20 7625 1117
CONTACT@VABEL.CO.UK
WWW.VABEL.CO.UK

PROJECT TITLE 16A LYNCHURST GARDENS		
DRAWING TITLE EXISTING NORTH ELEVATION		
DATE 07.09.11	DRAWN JLS	SCALE 1:50 @ A1
PROJECT 1022	NUMBER 1005	REVISION A



NO. 16A

01 EXISTING EAST ELEVATION
SCALE: 1: 50 @ A1

NO.	DATE	REVISION
A	15.12.11	EXISTING EAST ELEVATION IN CONTEXT WITH NEIGHBOURING BUILDINGS



Drawing legend

A

Grid lines

A

000

Elevation & Drwg Location

A

000

Section & Drwg Location

503

Area & Drwg Location

DETAIL Y


042

Detail & Drwg Location

VABEL

VABEL LTD
112 BOUNDARY ROAD, LONDON, NW8 0RH
T+44 (0)20 7625 1115 F+44 (0)20 7625 1117
CONTACT@VABEL.CO.UK
WWW.VABEL.CO.UK

PROJECT TITLE 16A LYNCHURST GARDENS		
DRAWING TITLE EXISTING EAST ELEVATION		
DATE 07.09.11	DRAWN JLS	SCALE 1:50 @ A1
PROJECT 1022	NUMBER 1008	REVISION A

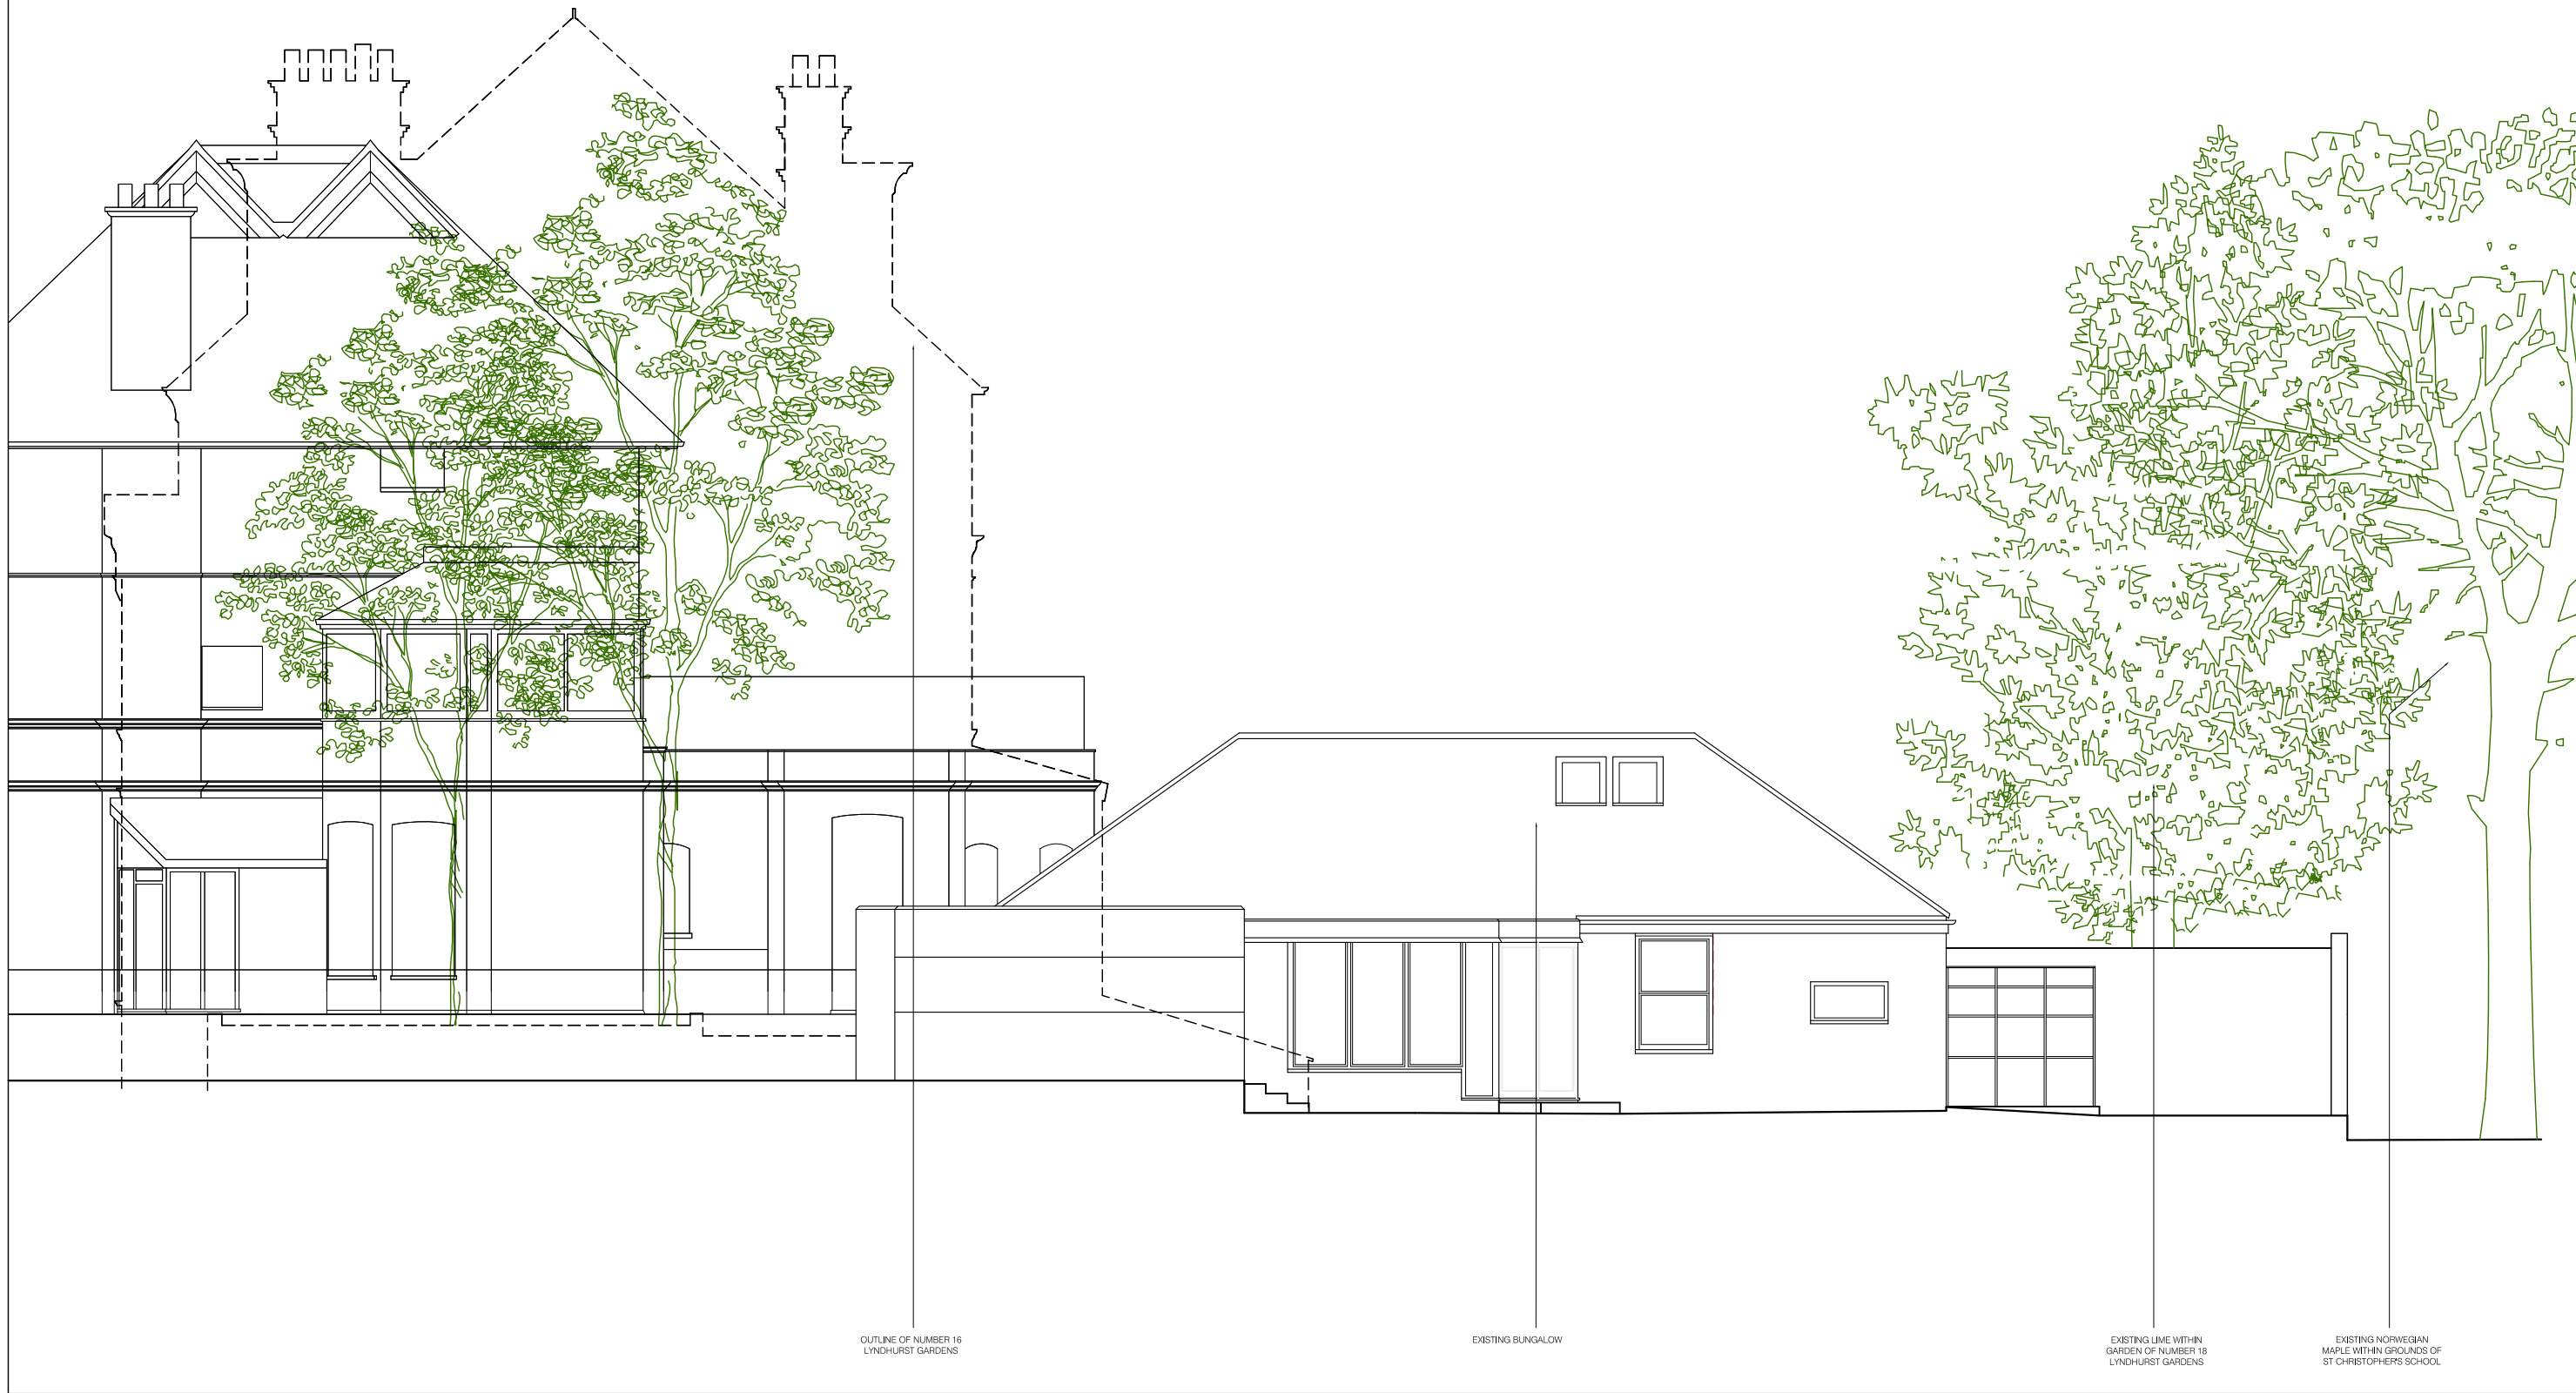

01 EXISTING SOUTH ELEVATION
SCALE: 1:50 @ A1

NO.	DATE	REVISION
A	15.12.11	EXISTING SOUTH ELEVATION IN CONTEXT WITH NEIGHBOURING BUILDINGS



Drawing legend		
		
Grid lines	Detail Y	
		
Elevation & Drwg Location	Section & Drwg Location	Area & Drwg Location

VABEL

VABEL LTD
112 BOUNDARY ROAD, LONDON, NW8 0RH
+44 (0)20 7625 1115 F+44 (0)20 7625 1117
CONTACT@VABEL.CO.UK
WWW.VABEL.CO.UK

PROJECT TITLE		
16A LYNTHURST GARDENS		
DRAWING TITLE		
EXISTING SOUTH ELEVATION		
DATE	DRAWN	SCALE
07.09.11	JLS	1:50 @ A1
PROJECT	NUMBER	REVISION
1022	1007	A