



I 6A LYNDHURST GARDENS, NW3

PROPOSED DRAWINGS - ELEVATIONS - REV A



NO. 18

NO. 16A

NO. 16

01 PROPOSED STREET ELEVATION
SCALE: 1: 50 @ A1

NO.	DATE	REVISION
A	08.09.11	FIRST ISSUE
B	06.10.11	REVISIONS TO INCLUDE REDUCTION IN BUILDING HEIGHT OF 0.5M, REDUCTION IN BUILDING HEIGHT OF EAST WING BY 1.75M AND MOVING EAST WING AWAY FROM EASTERN SITE BOUNDARY BY UP TO 2M
C	22.10.11	REVISIONS TO SPACE PLANNING AND EAST WING, REMOVAL OF NORTH EAST CORNER




Drawing legend		
Grid lines	DETAIL Y 042	Detail & Drwg Location
Elevation & Drwg Location	Section & Drwg Location	Area & Drwg Location

VABEL

VABEL LTD
53 HEHSTAL ROAD, LONDON, NW6 2AD
T+44 (0)20 7625 1115 F+44 (0)20 7625 1117
CONTACT@VABEL.CO.UK
WWW.VABEL.CO.UK

PROJECT TITLE		
16A LYNDHURST GARDENS		
DRAWING TITLE		
PROPOSED STREET ELEVATION		
DATE	DRAWN	SCALE
07.09.11	JLS	1:50 @ A1
PROJECT	NUMBER	REVISION
1022	1110	C

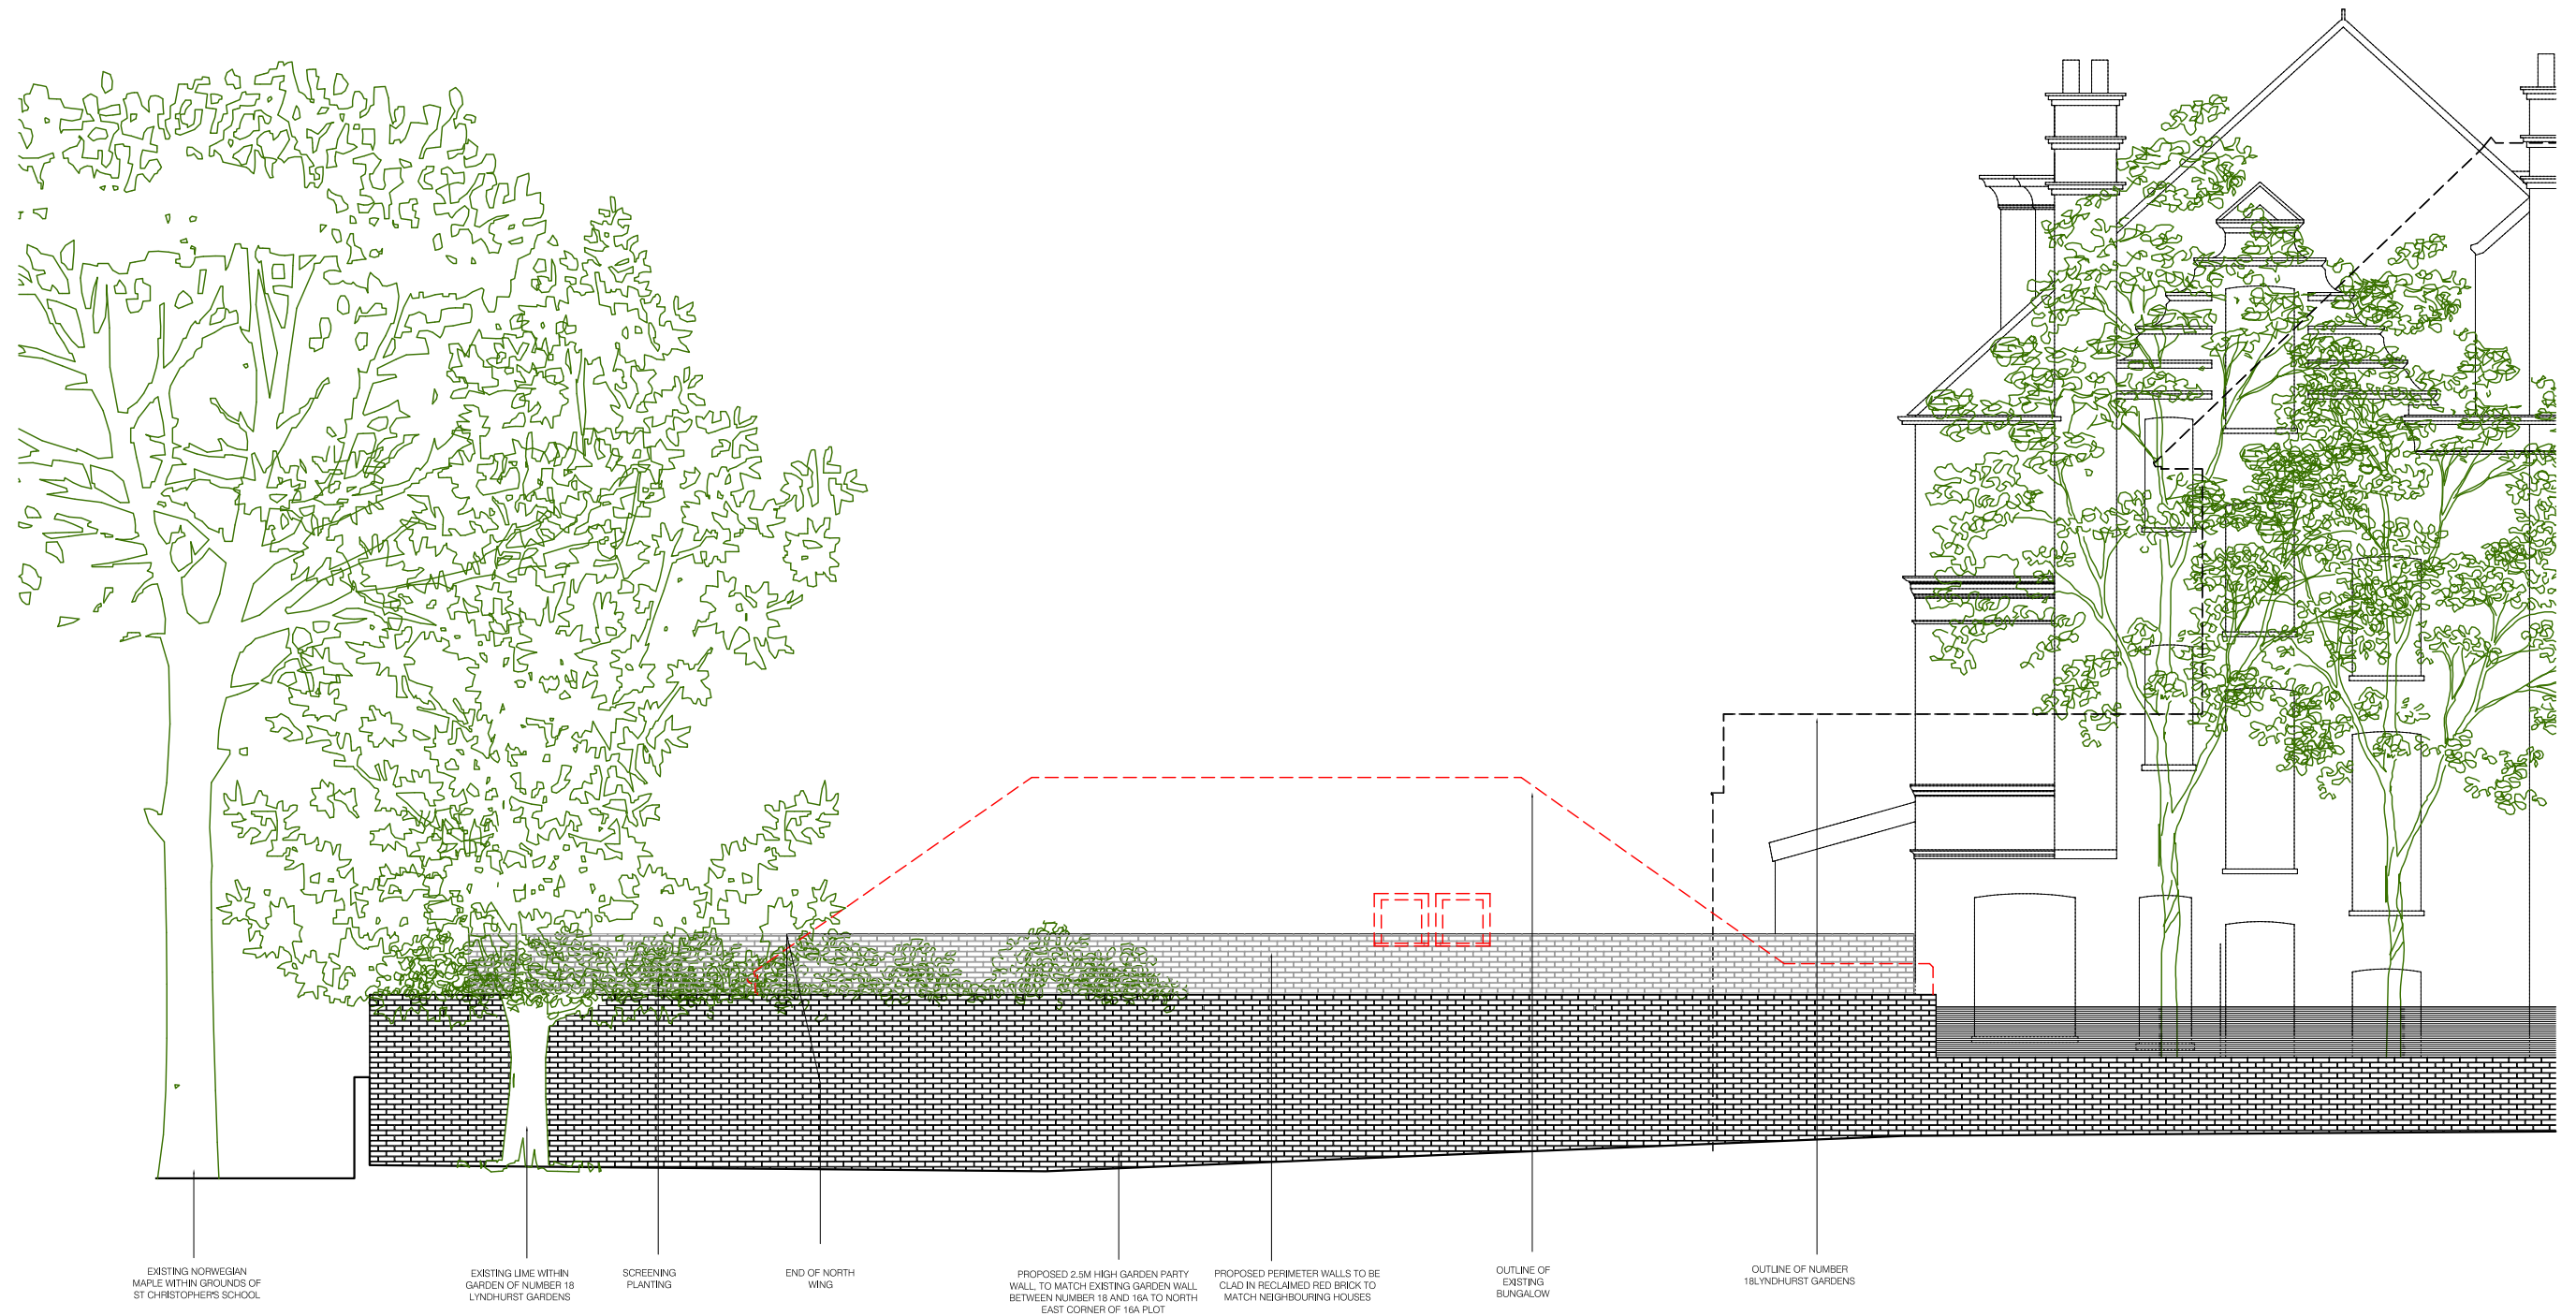


01 PROPOSED NORTH ELEVATION
SCALE: 1:50 @ A1

NO.	DATE	REVISION
A	08.09.11	FIRST ISSUE
B	06.10.11	REVISIONS TO INCLUDE REDUCTION IN BUILDING HEIGHT OF 0.5M, REDUCTION IN BUILDING HEIGHT OF EAST WING BY 1.75M AND MOVING EAST WING AWAY FROM EASTERN SITE BOUNDARY BY UP TO 2M
C	22.10.11	REVISIONS TO SPACE PLANNING AND EAST WING, REMOVAL OF NORTH EAST CORNER



Drawing legend

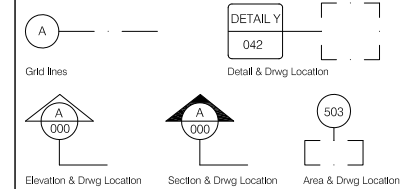

VABEL

VABEL LTD
53 HEHSTAL ROAD, LONDON, NW6 2AD
T+44 (0)20 7625 1115 F+44 (0)20 7625 1117
CONTACT@VABEL.CO.UK
WWW.VABEL.CO.UK

PROJECT TITLE 16A LYN DHURST GARDENS		
DRAWING TITLE PROPOSED NORTH ELEVATION		
DATE 07.09.11	DRAWN JLS	SCALE 1:50 @ A1
PROJECT 1022	NUMBER 1111	REVISION C

OUTLINE OF NUMBER 16
LYNDHURST GARDENS

PROPOSED PERIMETER WALLS TO BE
CLAD IN RECLAIMED RED BRICK TO
MATCH NEIGHBOURING HOUSES

OUTLINE OF EXISTING BUNGALOW

EXISTING CHERRY TREE
WITHIN GARDEN OF
NUMBER 16 LYNTHURST
GARDENS

INDICATIVE EXISTING
SHRUBBERY WITHIN
GARDEN OF NUMBER 16
LYNDHURST GARDENS


PROPOSED PERIMETER WALLS TO BE
CLAD IN RECLAIMED RED BRICK TO
MATCH NEIGHBOURING HOUSES
EAST WING SET BACK 1450MM FROM
BOUNDARY WALL WITH NO.16
LYNDHURST GARDENS

EXISTING LIME WITHIN
GARDEN OF NUMBER 18
LYNDHURST GARDENS

SCREENING
PLANTING

EXISTING NORWEGIAN
MAPLE WITHIN GROUNDS OF
ST CHRISTOPHER'S SCHOOL

NO.	DATE	REVISION
A	08.09.11	FIRST ISSUE
B	06.10.11	REVISIONS TO INCLUDE REDUCTION IN BUILDING HEIGHT OF 0.5M, REDUCTION IN BUILDING HEIGHT OF EAST WING BY 1.75M AND MOVING EAST WING AWAY FROM EASTERN SITE BOUNDARY BY UP TO 2M
C	22.10.11	REVISIONS TO SPACE PLANNING AND EAST WING, REMOVAL OF NORTH EAST CORNER

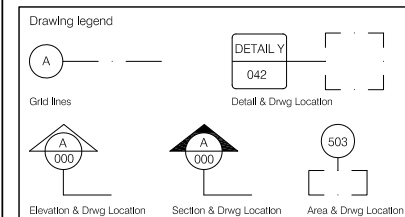

VABEL


VABEL LTD
53 HEMSTAL ROAD, LONDON, NW6 2AD
T+44 (0)20 7625 1115 F+44 (0)20 7625 1117
CONTACT@VABEL.CO.UK
WWW.VABEL.CO.UK

PROJECT TITLE		
16A LYNDHURST GARDENS		
DRAWING TITLE		
PROPOSED SOUTH ELEVATION		
DATE	DRAWN	SCALE
07.09.11	JLS	1:50 @ A1
PROJECT	NUMBER	REVISION
1022	1112	C



01 PROPOSED EAST ELEVATION
SCALE: 1: 50 @ A1

NO.	DATE	REVISION
A	08.09.11	FIRST ISSUE
B	06.10.11	REVISIONS TO INCLUDE REDUCTION IN BUILDING HEIGHT OF 0.5M, REDUCTION IN BUILDING HEIGHT OF EAST WING BY 1.75M AND MOVING EAST WING AWAY FROM EASTERN SITE BOUNDARY BY UP TO 2M
C	22.10.11	REVISIONS TO SPACE PLANNING AND EAST WING, REMOVAL OF NORTH EAST CORNER

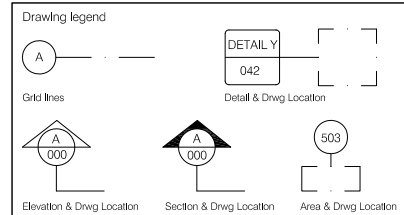

VABEL

VABEL LTD
53 HEHSTAL ROAD, LONDON, NW6 2AD
T+44 (0)20 7625 1115 F+44 (0)20 7625 1117
CONTACT@VABEL.CO.UK
WWW.VABEL.CO.UK

PROJECT TITLE 16A LYNDHURST GARDENS		
DRAWING TITLE PROPOSED EAST ELEVATION		
DATE 07.09.11	DRAWN JLS	SCALE 1:50 @ A1
PROJECT 1022	NUMBER 1113	REVISION C



01 PROPOSED WEST ELEVATION
SCALE: 1: 50 @ A1

NO.	DATE	REVISION
A	08.09.11	FIRST ISSUE
B	06.10.11	REVISIONS TO INCLUDE REDUCTION IN BUILDING HEIGHT OF 0.5M, REDUCTION IN BUILDING HEIGHT OF EAST WING BY 1.75M AND MOVING EAST WING AWAY FROM EASTERN SITE BOUNDARY BY UP TO 2M
C	22.10.11	REVISIONS TO SPACE PLANNING AND EAST WING, REMOVAL OF NORTH EAST CORNER



Drawing legend

Grid lines

Elevation & Drwg Location

Section & Drwg Location

Area & Drwg Location


DETAIL Y 042

Detail & Drwg Location

VABEL

VABEL LTD
53 HEHSTAL ROAD, LONDON, NW6 2AD
T+44 (0)20 7625 1115 F+44 (0)20 7625 1117
CONTACT@VABEL.CO.UK
WWW.VABEL.CO.UK

PROJECT TITLE		
16A LYNDBURST GARDENS		
DRAWING TITLE		
PROPOSED WEST ELEVATION		
DATE	DRAWN	SCALE
07.09.11	JLS	1:50 @ A1
PROJECT	NUMBER	REVISION
1022	1114	C

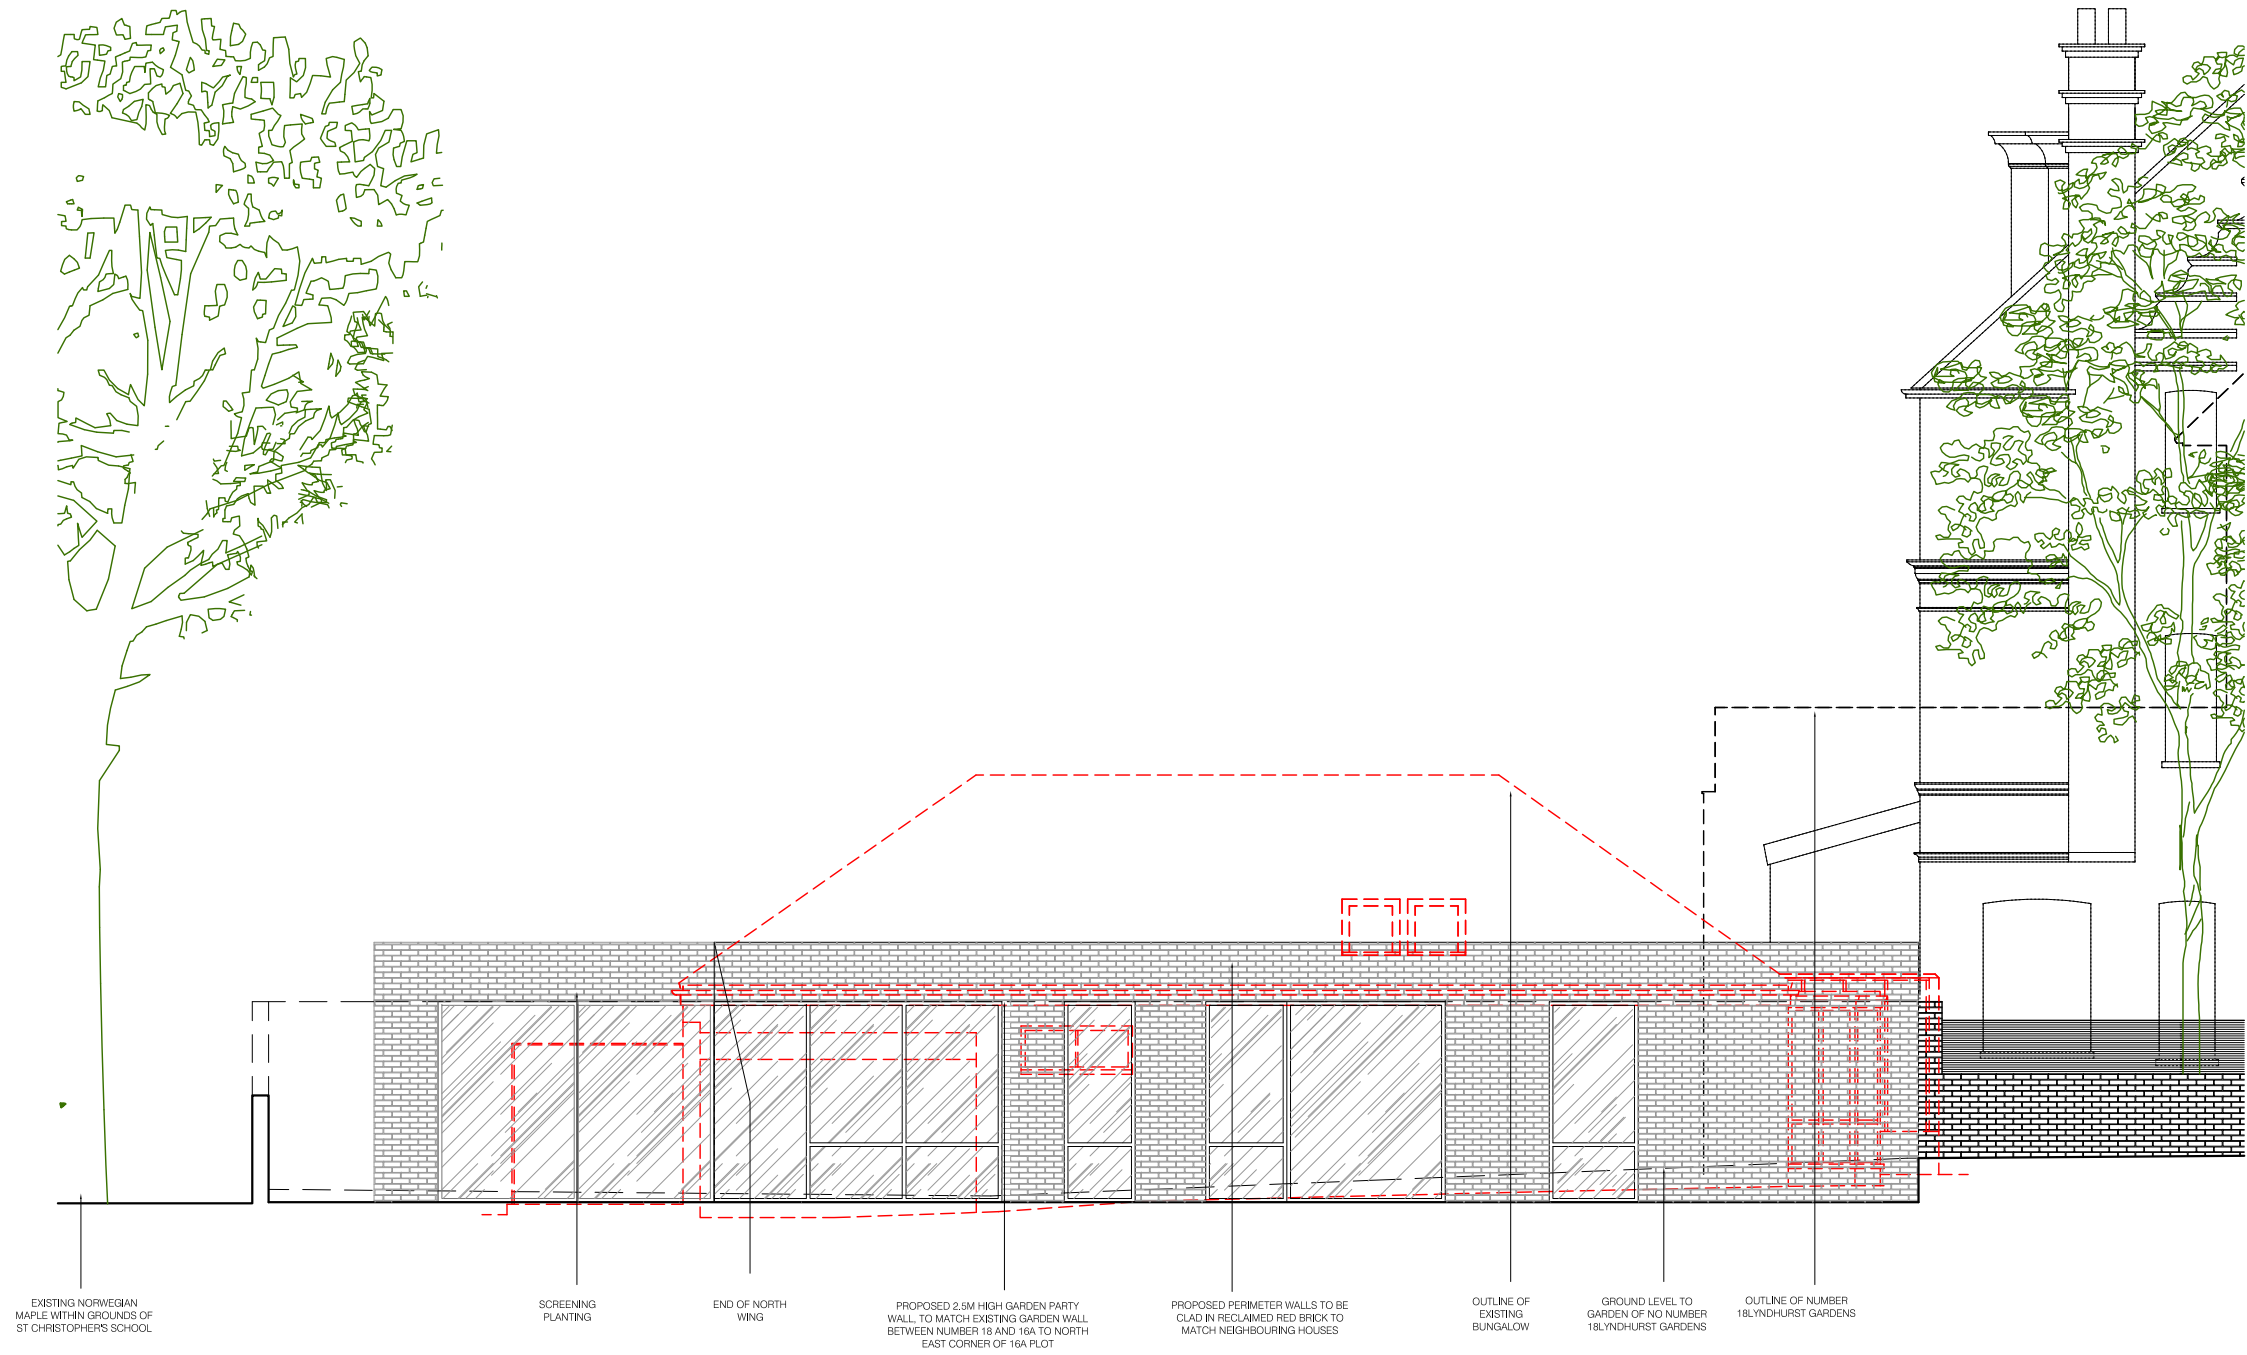

NO. 16A

01 PROPOSED NORTH BUILDING ELEVATION
SCALE: 1: 50 @ A1

NO.	DATE	REVISION
A	15.12.11	PROPOSED BUILDING ELEVATION WITHOUT FOLIAGE & BOUNDARY WALL



Drawing legend

Grid lines

Elevation & Drwg Location

Section & Drwg Location

Area & Drwg Location


DETAIL Y 042

Detail & Drwg Location

VABEL

VABEL LTD
112 BOUNDARY ROAD, LONDON, NW8 0RH
T+44 (0)20 7625 1115 F+44 (0)20 7625 1117
CONTACT@VABEL.CO.UK
WWW.VABEL.CO.UK

PROJECT TITLE		
16A LYNDBURST GARDENS		
DRAWING TITLE		
PROPOSED NORTH BUILDING ELEVATION		
DATE	DRAWN	SCALE
07.09.11	JLS	1:50 @ A1
PROJECT	NUMBER	REVISION
1022	1115	A

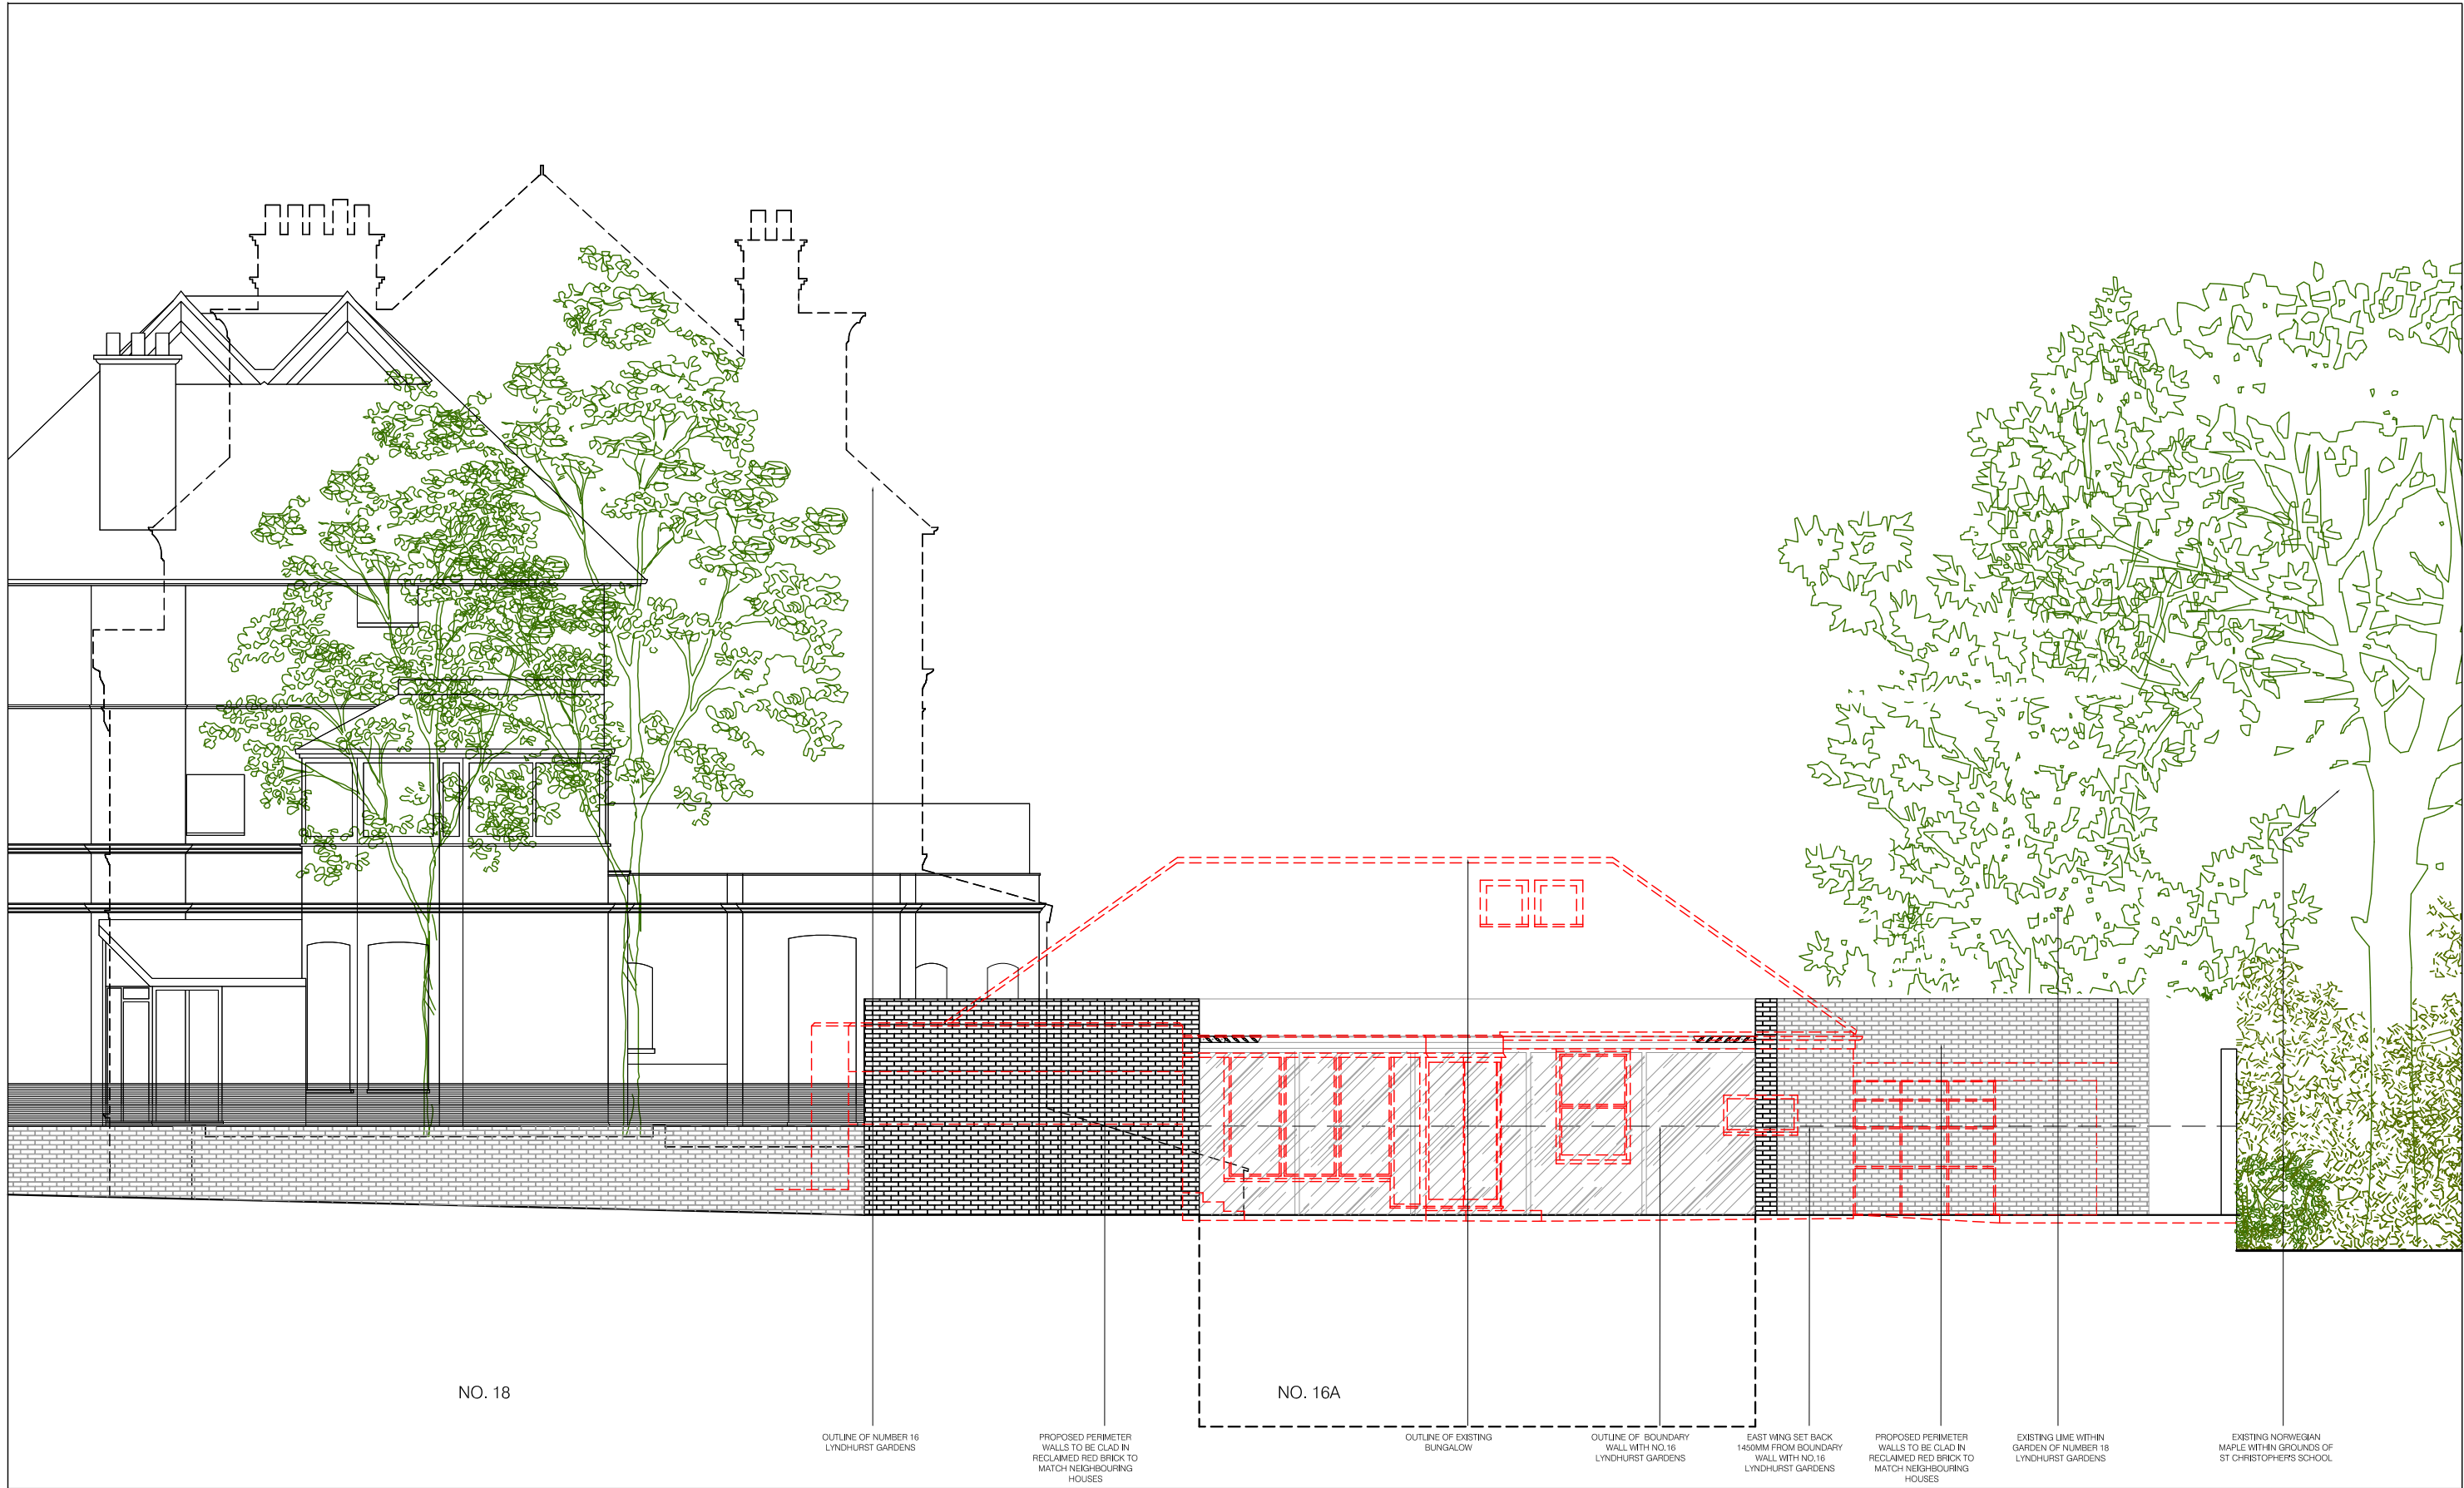


01 PROPOSED SOUTH BUILDING ELEVATION
SCALE: 1: 50 @ A1

NO.	DATE	REVISION
A	15.12.11	PROPOSED BUILDING ELEVATION WITHOUT FOLIAGE & BOUNDARY WALL




Drawing legend

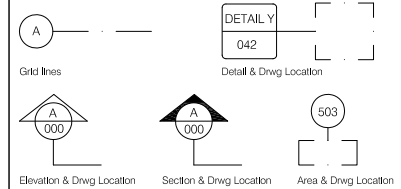

VABEL

VABEL LTD
112 BOUNDARY ROAD, LONDON, NW8 0RH
+44 (0)20 7625 1115 F+44 (0)20 7625 1117
CONTACT@VABEL.CO.UK
WWW.VABEL.CO.UK

PROJECT TITLE 16A LYNDHURST GARDENS		
DRAWING TITLE PROPOSED SOUTH BUILDING ELEVATION		
DATE 07.09.11	DRAWN JLS	SCALE 1:50 @ A1
PROJECT 1022	NUMBER 1117	REVISION A
DO NOT SCALE FROM THIS DRAWING. ALL DIMENSIONS MUST BE CHECKED ON SITE. ALL MEASUREMENTS TO BE TAKEN FROM THE EXISTING BUILDING. VABEL LTD 2011		

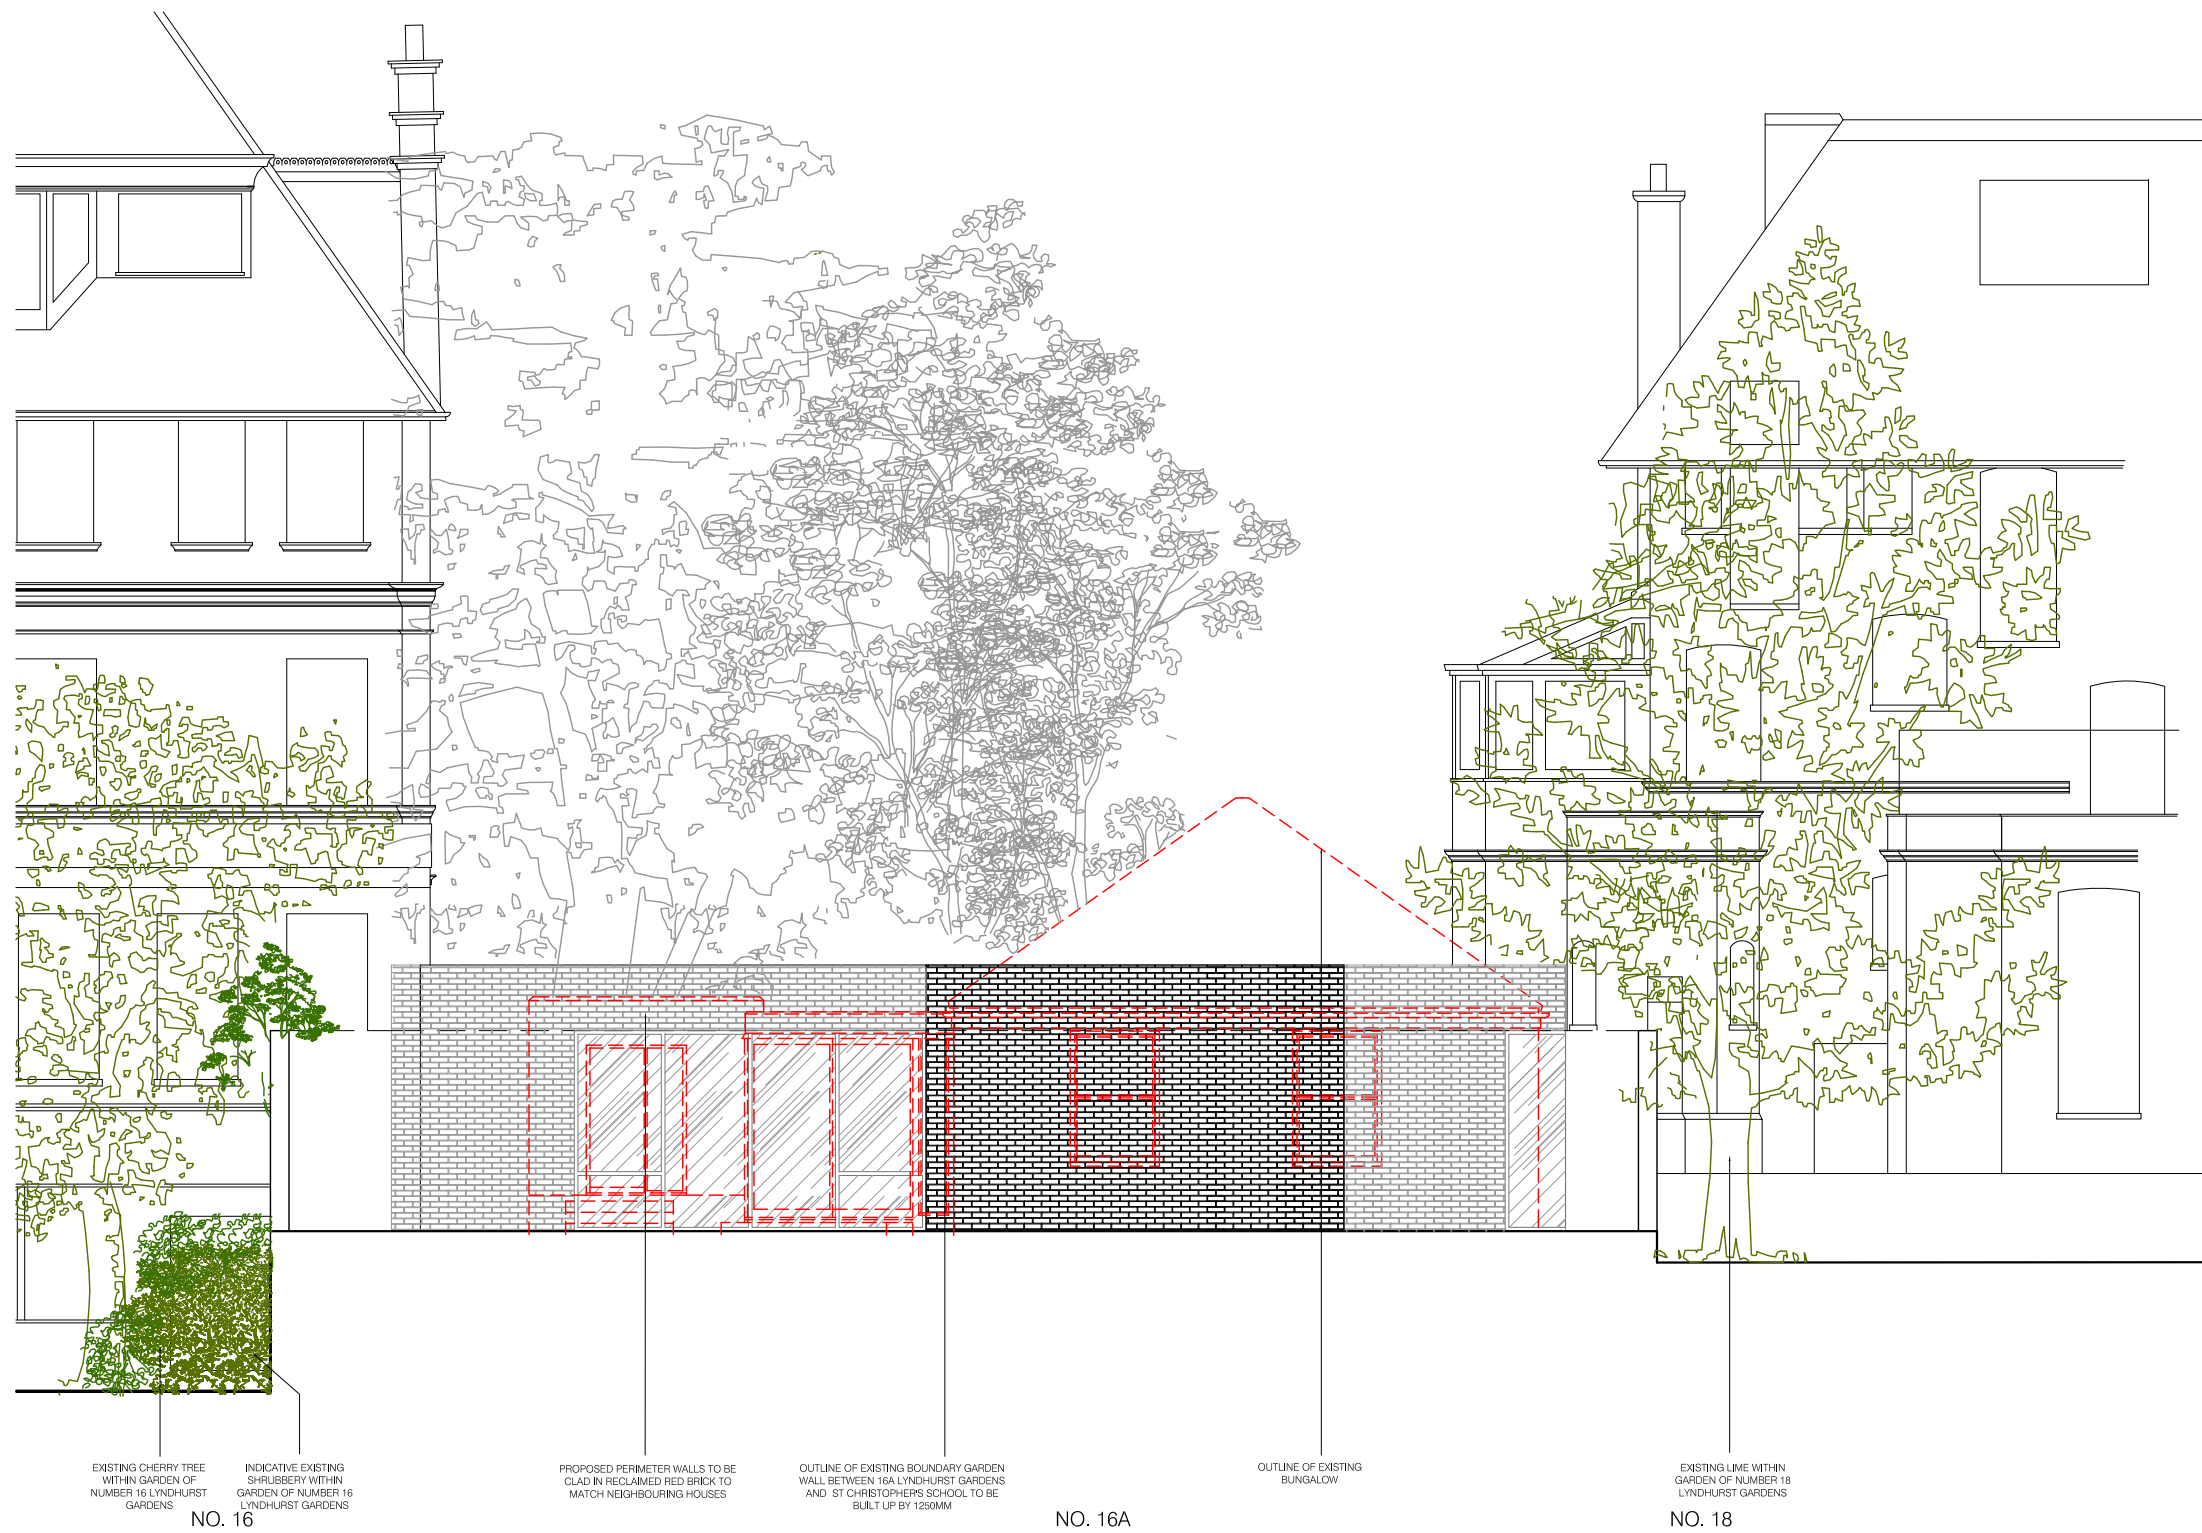

01 PROPOSED EAST BUILDING ELEVATION
SCALE: 1:50 @ A1

NO.	DATE	REVISION
A	15.12.11	PROPOSED BUILDING ELEVATION WITHOUT FOLIAGE & BOUNDARY WALL



Drawing legend

Grid lines

Elevation & Drwg Location

Section & Drwg Location

Area & Drwg Location

DETAIL Y 042

Detail & Drwg Location

VABEL

VABEL LTD
112 BOUNDARY ROAD, LONDON, NW8 0RH
T+44 (0)20 7625 1115 F+44 (0)20 7625 1117
CONTACT@VABEL.CO.UK
WWW.VABEL.CO.UK

PROJECT TITLE		
16A LYNDHURST GARDENS		
DRAWING TITLE		
PROPOSED EAST BUILDING ELEVATION		
DATE	DRAWN	SCALE
07.09.11	JLS	1:50 @ A1
PROJECT	NUMBER	REVISION
1022	1118	A