





16A LYNDHURST GARDENS, NW3

PROPOSED DRAWINGS - PLANS - REV A

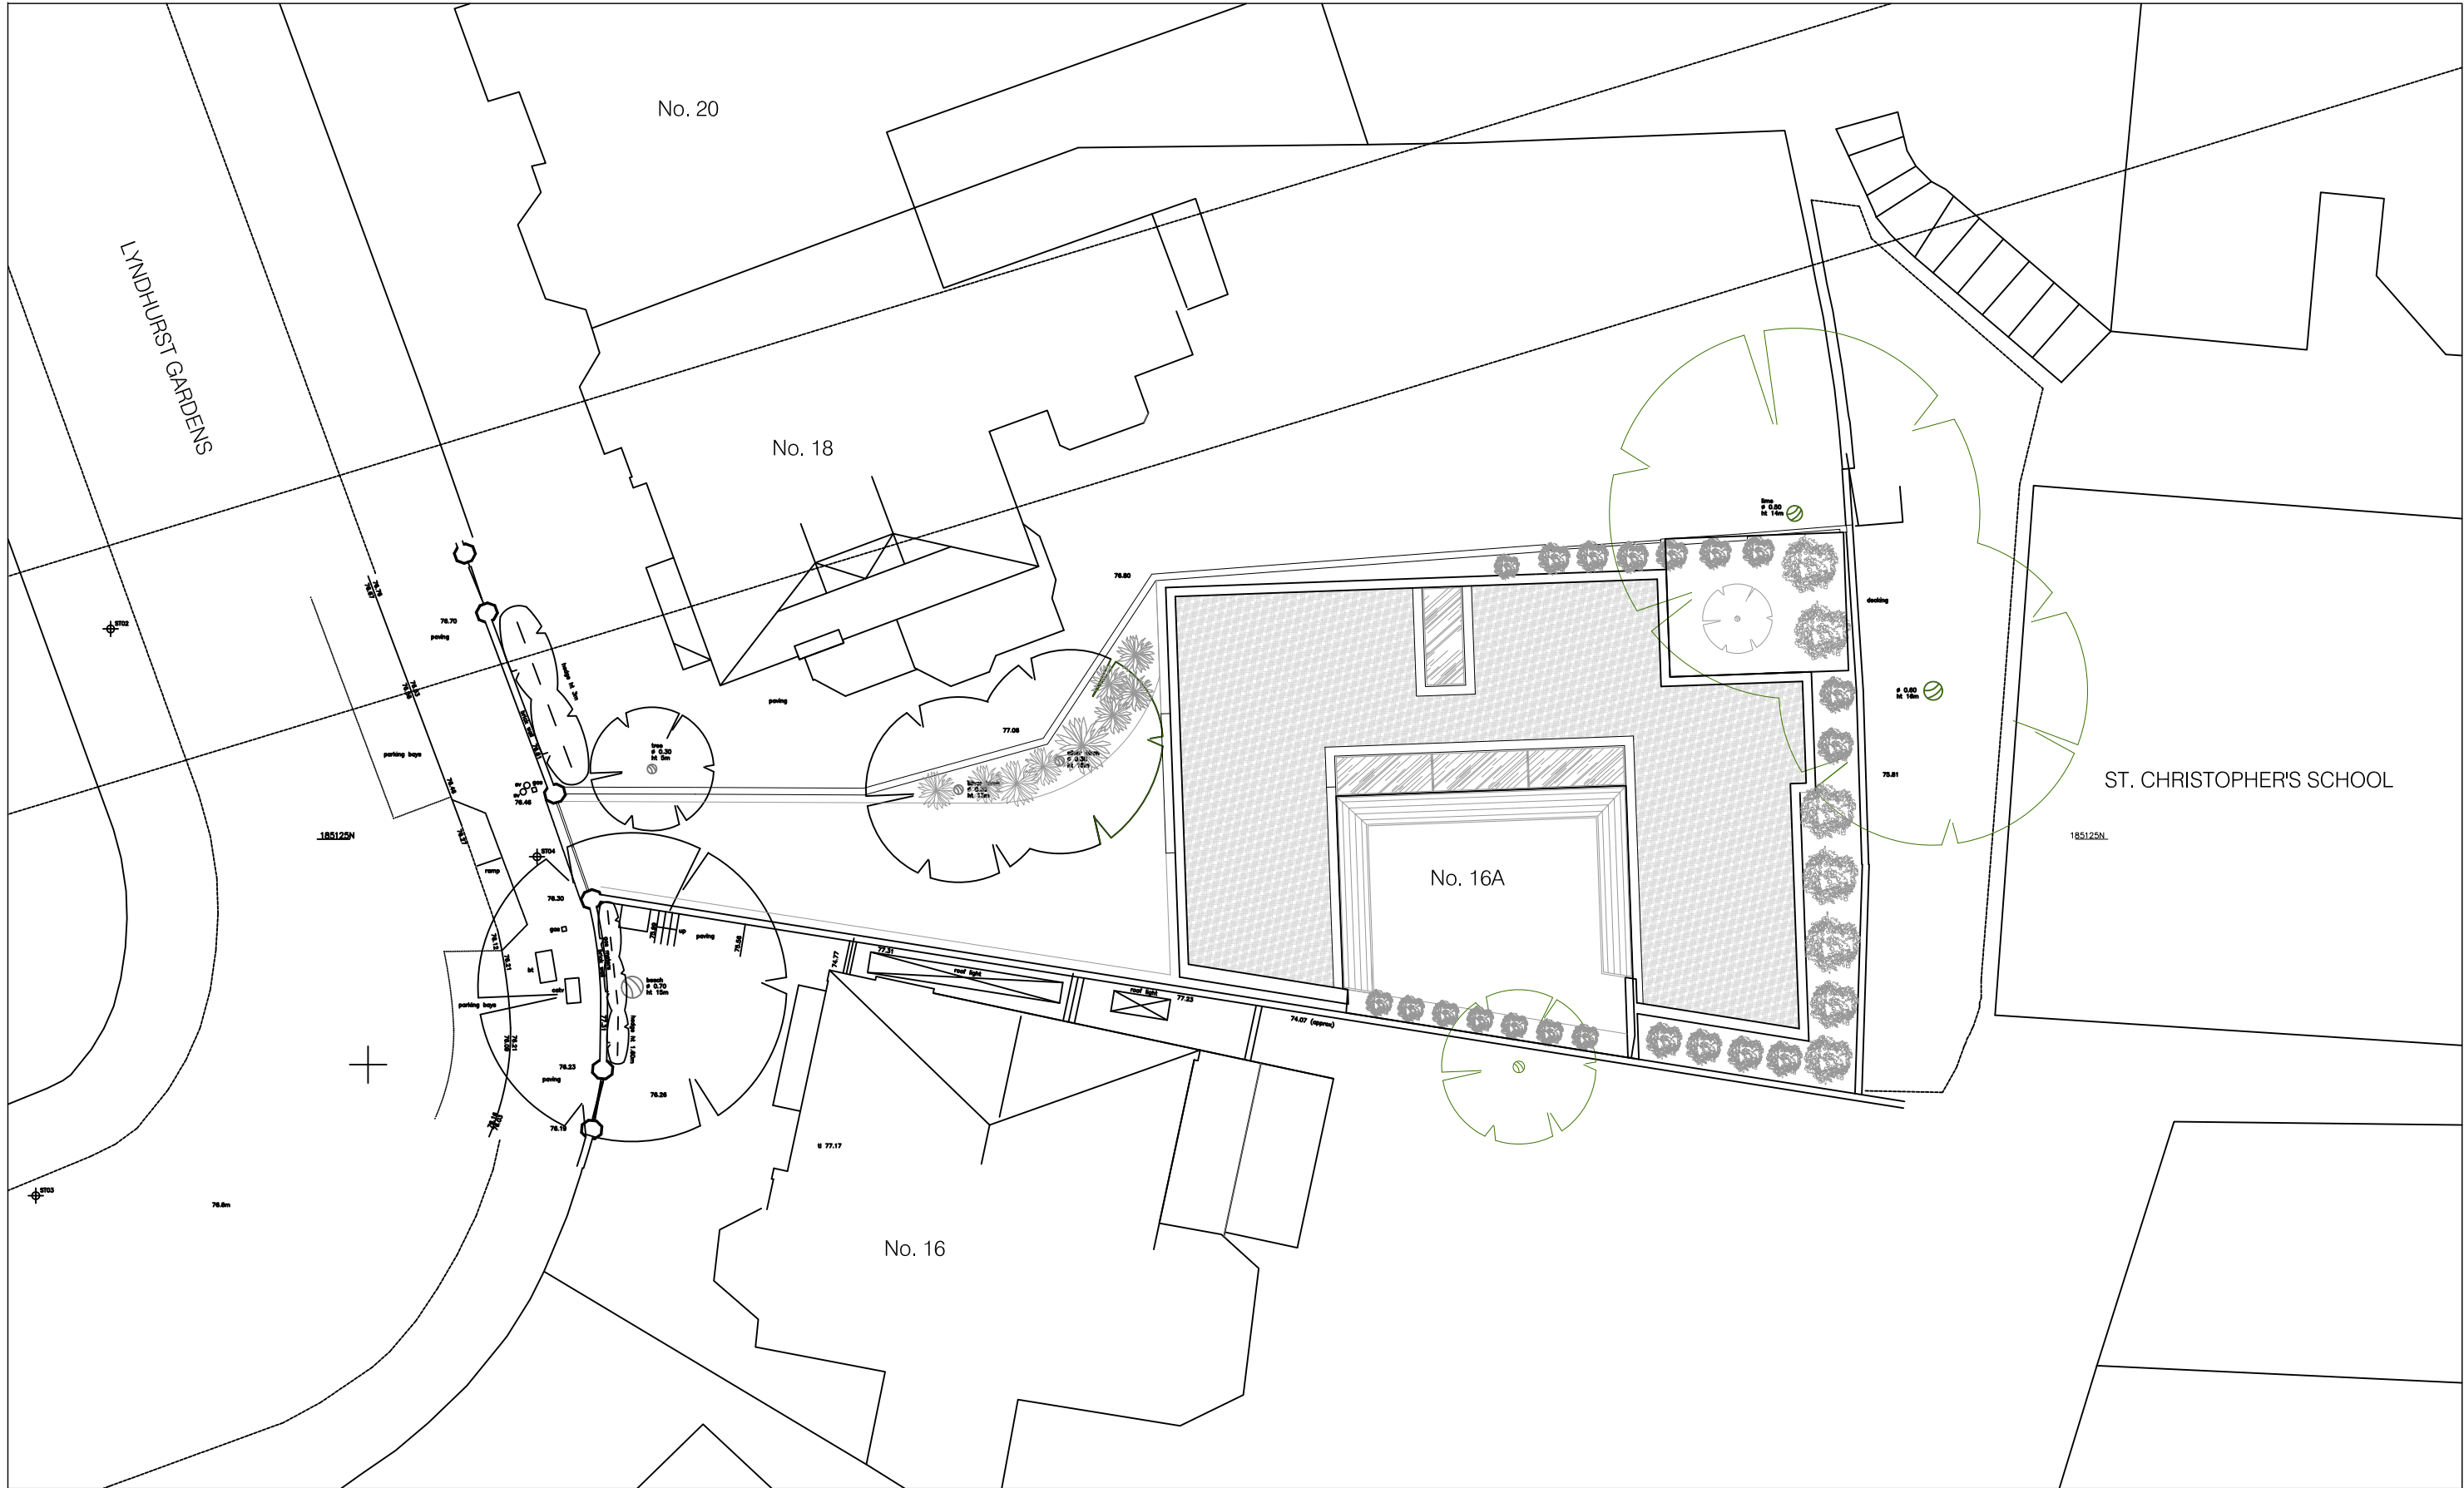

01 PROPOSED SITE PLAN
SCALE: 1: 100 @ A1

NO.	DATE	REVISION
A	08.09.11	FIRST ISSUE
B	06.10.11	REVISIONS TO INCLUDE REDUCTION IN BUILDING HEIGHT OF 0.5M, REDUCTION IN BUILDING HEIGHT OF EAST WING BY 1.75M, AND MOVING EAST WING AWAY FROM EASTERN SITE BOUNDARY BY UP TO 2M
C	22.10.11	REVISIONS TO SPACE PLANNING AND EAST WING, REMOVAL OF NORTH EAST CORNER

 


Drawing legend		
Grid lines	DETAIL Y 042	Detail & Drwg Location
Elevation & Drwg Location	Section & Drwg Location	Area & Drwg Location

VABEL


VABEL LTD
53 HEHSTAL ROAD, LONDON, NW6 2AD
T+44 (0)20 7625 1115 F+44 (0)20 7625 1117
CONTACT@VABEL.CO.UK
WWW.VABEL.CO.UK

PROJECT TITLE		
16A LYNDHURST GARDENS		
DRAWING TITLE		
PROPOSED SITE PLAN		
DATE	DRAWN	SCALE
07.09.11	JLS	1:100/A1, 1:200/A3
PROJECT	NUMBER	REVISION
1022	1100	C

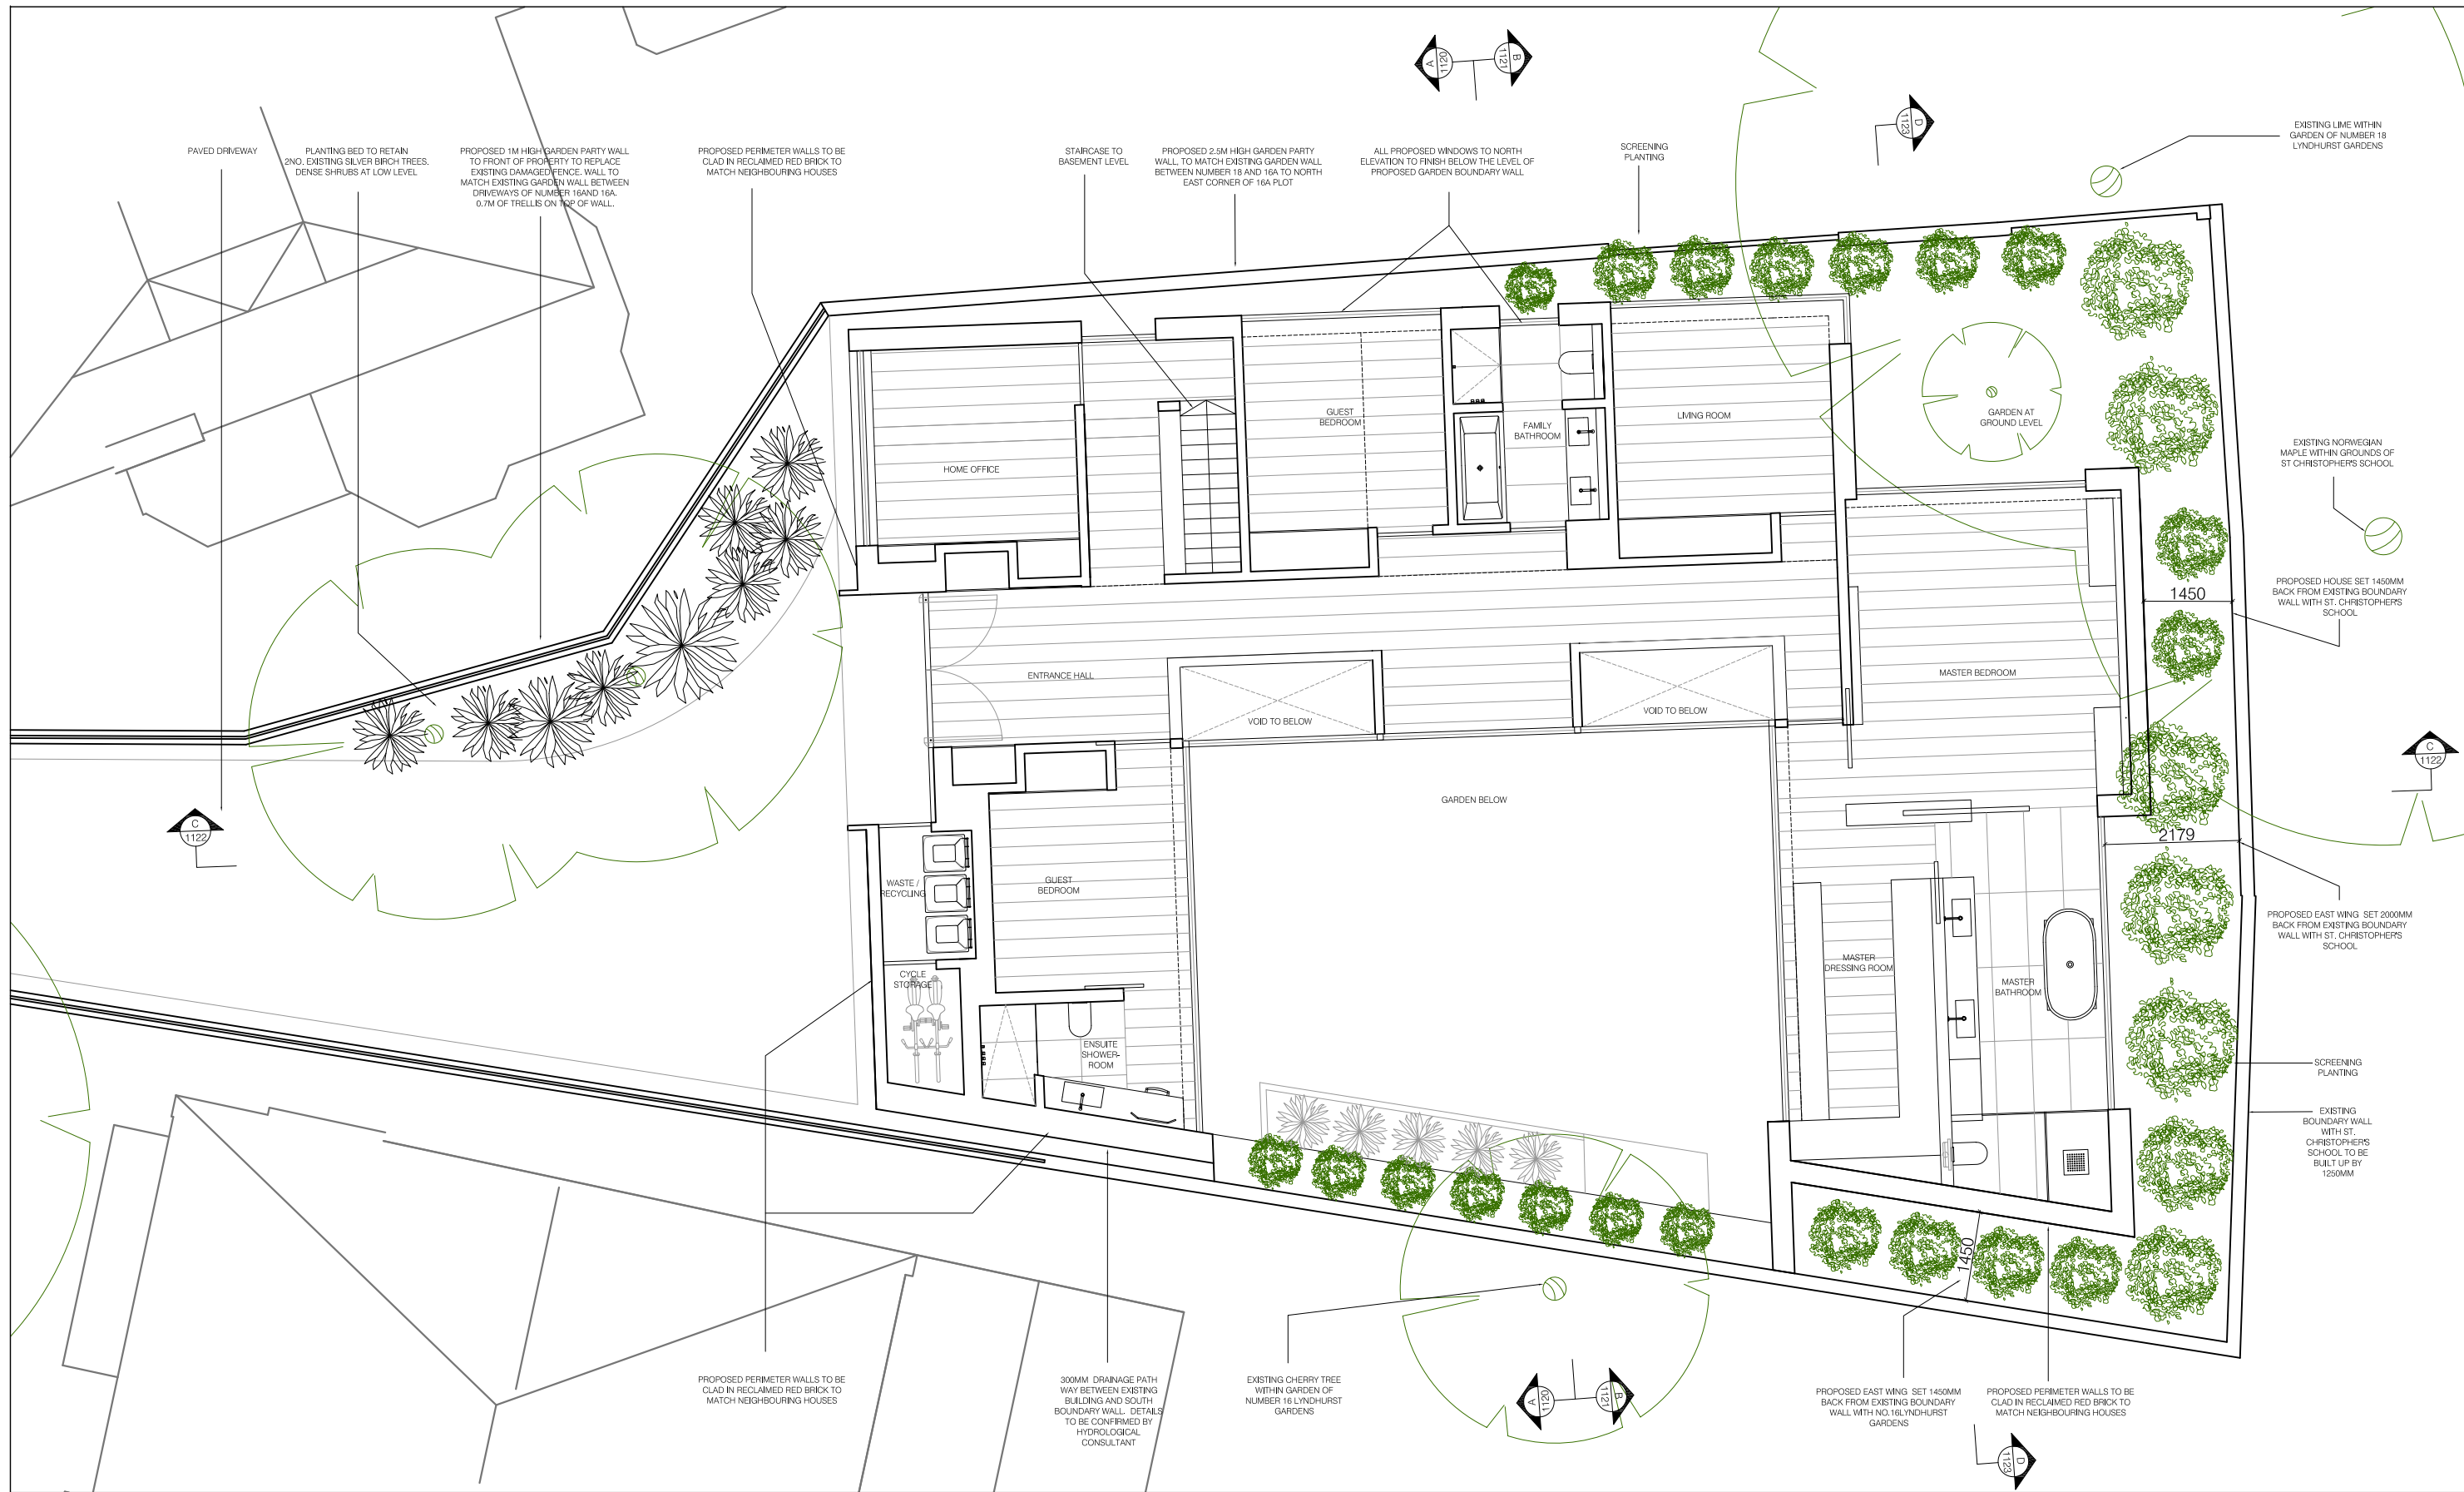

01 PROPOSED GROUND FLOOR PLAN
SCALE: 1: 50 @ A1

NO.	DATE	REVISION
A	08.09.11	FIRST ISSUE
B	06.10.11	REVISIONS TO INCLUDE REDUCTION IN BUILDING HEIGHT OF 0.5M, REDUCTION IN BUILDING HEIGHT OF EAST WING BY 1.75M AND MOVING EAST WING AWAY FROM EASTERN SITE BOUNDARY BY UP TO 2M
C	22.10.11	REVISIONS TO SPACE PLANNING AND EAST WING, REMOVAL OF NORTH EAST CORNER
D	15.12.11	REVISIONS TO SPACE PLANNING AND FUTURE PROVISION OF LIFT REMOVED

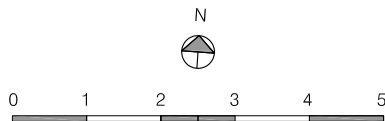


Drawing legend		
Grid lines	DETAIL Y 042 Detail & Drwg Location	503 Area & Drwg Location
A 000 Elevation & Drwg Location	A 000 Section & Drwg Location	

VABEL


VABEL LTD
53 HEHSTAL ROAD, LONDON, NW6 2AD
T+44 (0)20 7625 1115 F+44 (0)20 7625 1117
CONTACT@VABEL.CO.UK
WWW.VABEL.CO.UK

PROJECT TITLE		
16A LYNDHURST GARDENS		
DRAWING TITLE		
PROPOSED GROUND FLOOR PLAN		
DATE	DRAWN	SCALE
07.09.11	JLS	1:50/A1, 1:100/A3
PROJECT	NUMBER	REVISION
1022	1101	D

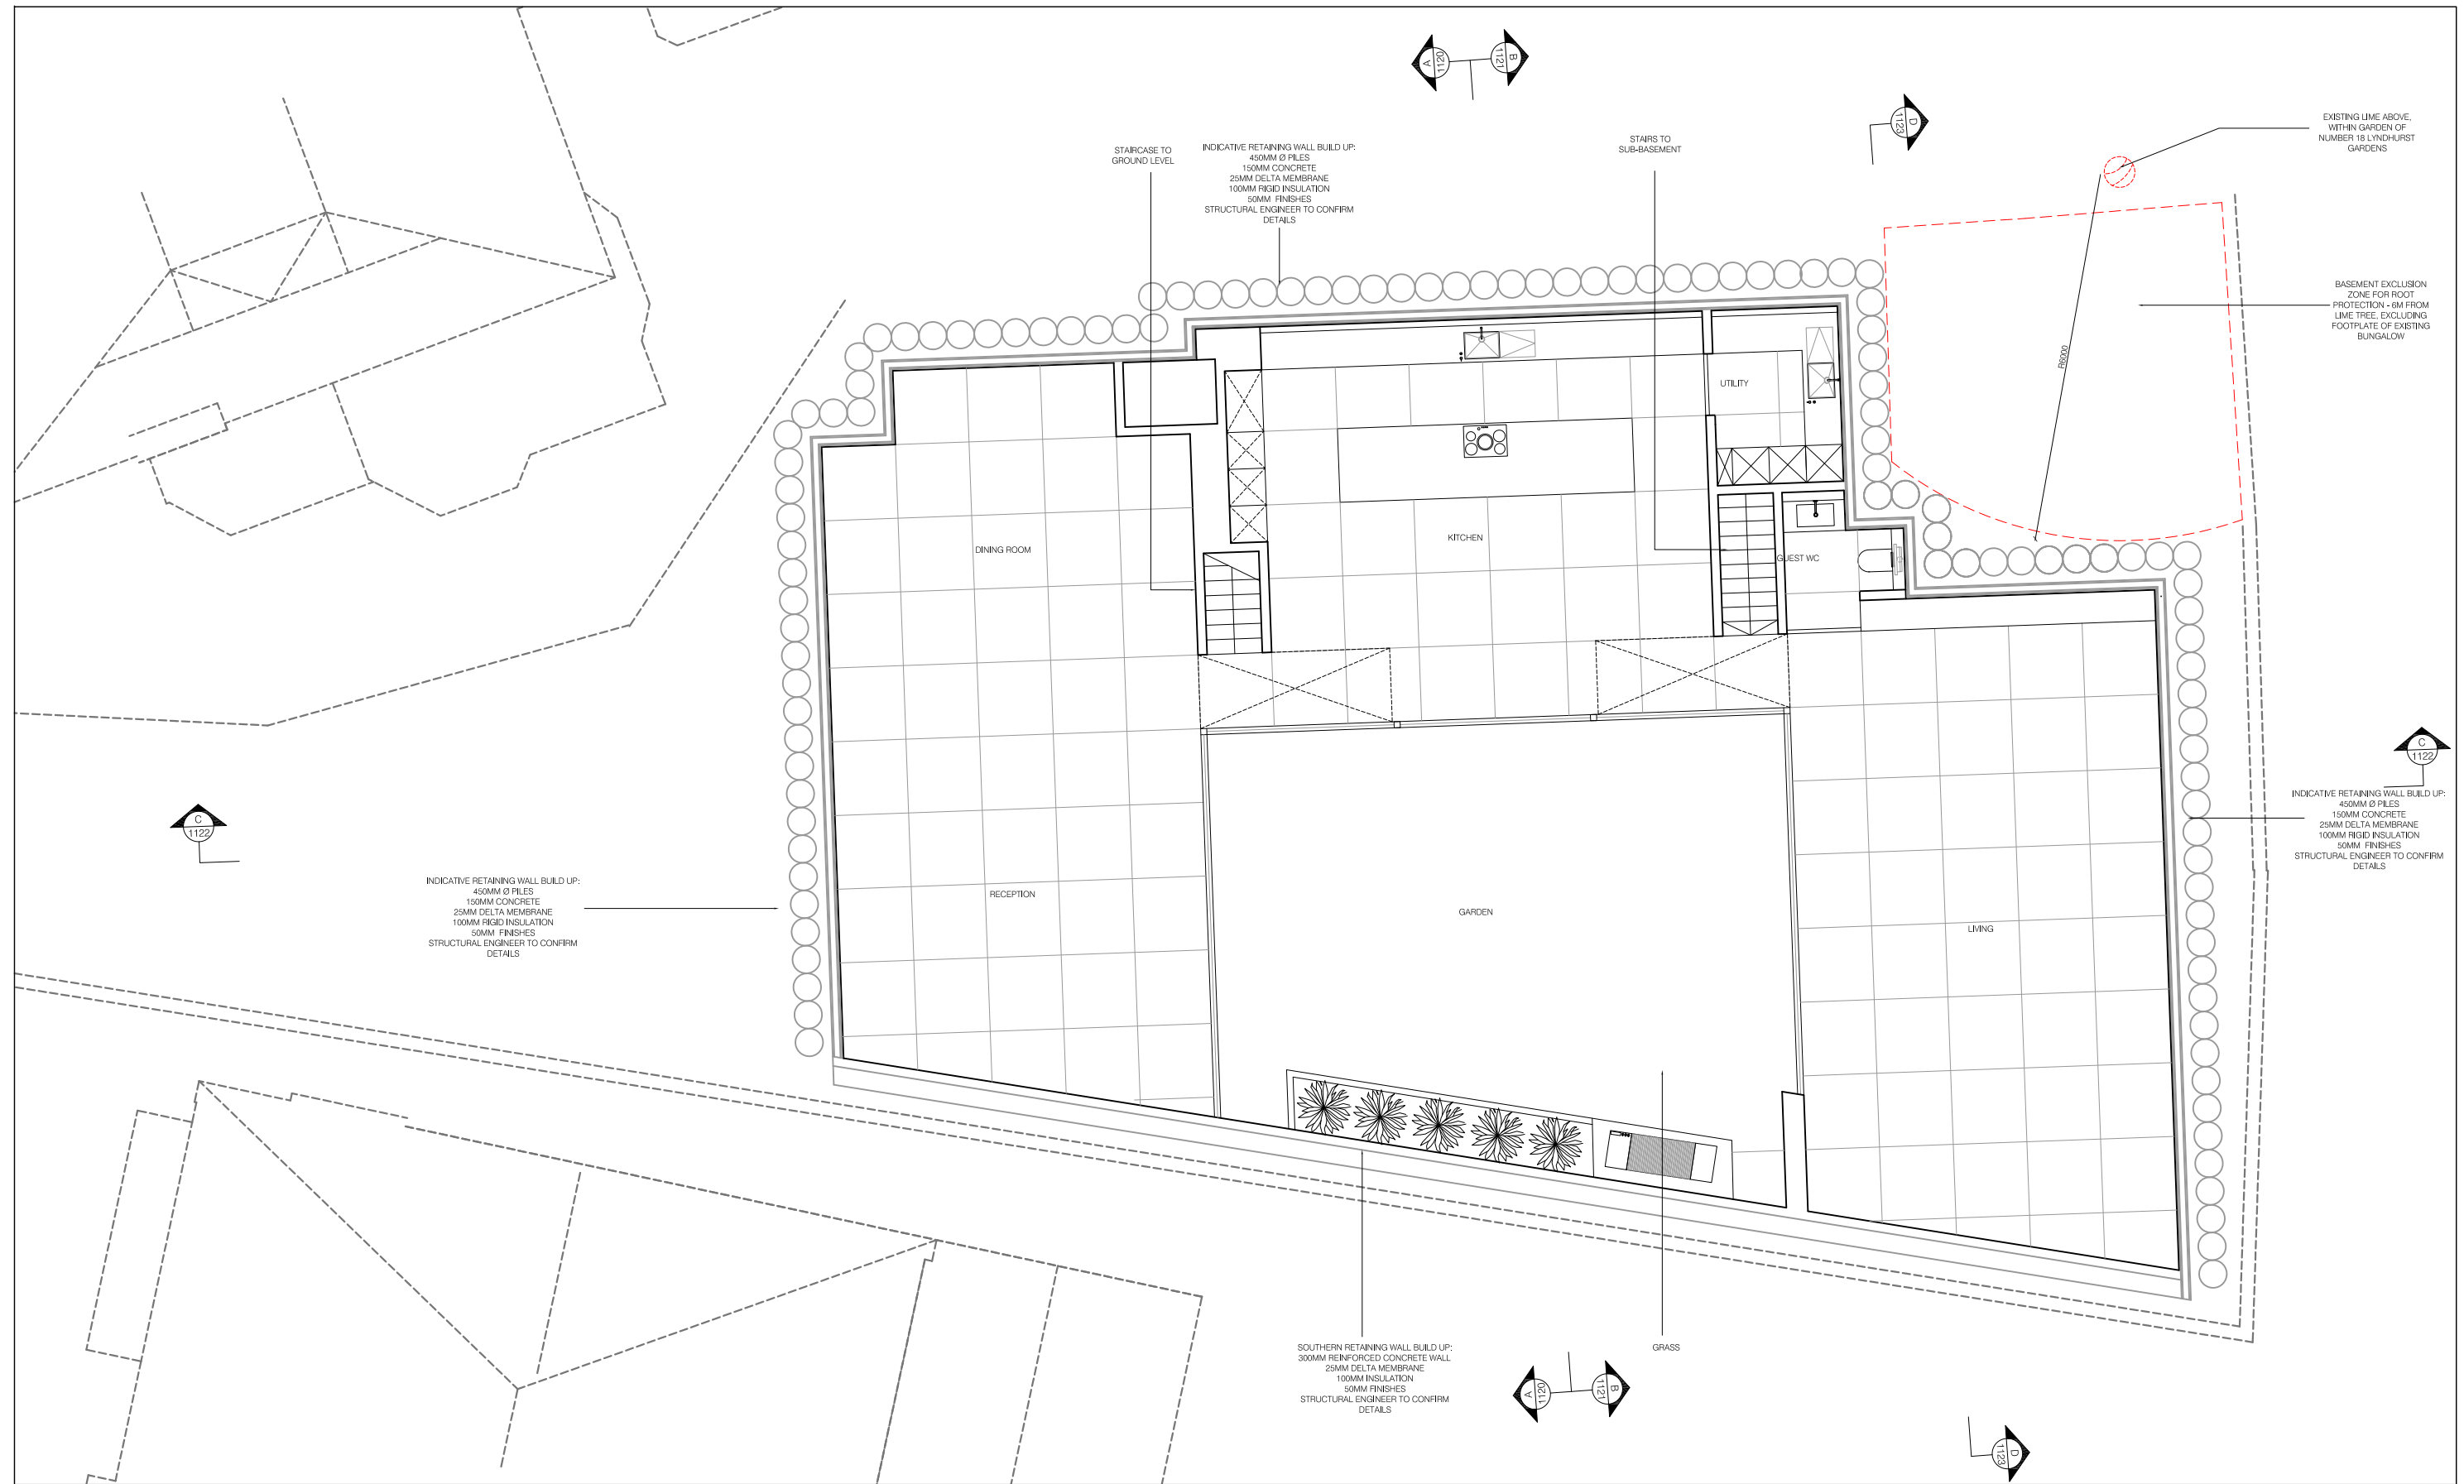

01 PROPOSED BASEMENT FLOOR PLAN
SCALE: 1: 50 @ A1

NO.	DATE	REVISION
A	08.09.11	FIRST ISSUE
B	06.10.11	REVISIONS TO INCLUDE REDUCTION IN BUILDING HEIGHT OF 0.5M, REDUCTION IN BUILDING HEIGHT OF EAST WING BY 1.75M AND MOVING EAST WING AWAY FROM EASTERN SITE BOUNDARY BY UP TO 2M
C	22.10.11	REVISIONS TO SPACE PLANNING AND EAST WING, REMOVAL OF NORTH EAST CORNER
D	15.12.11	FUTURE PROVISION OF LIFT REMOVED

 


Drawing legend		
Grid lines	Detail & Drwg Location	Area & Drwg Location
Elevation & Drwg Location	Section & Drwg Location	Area & Drwg Location


VABEL

VABEL LTD
53 HEHSTAL ROAD, LONDON, NW6 2AD
T+44 (0)20 7625 1115 F+44 (0)20 7625 1117
CONTACT@VABEL.CO.UK
WWW.VABEL.CO.UK

PROJECT TITLE		
16A LYNDBURST GARDENS		
DRAWING TITLE		
PROPOSED BASEMENT FLOOR PLAN		
DATE	DRAWN	SCALE
07.09.11	JLS	1:50/A1, 1:100/A3
PROJECT	NUMBER	REVISION
1022	1102	D

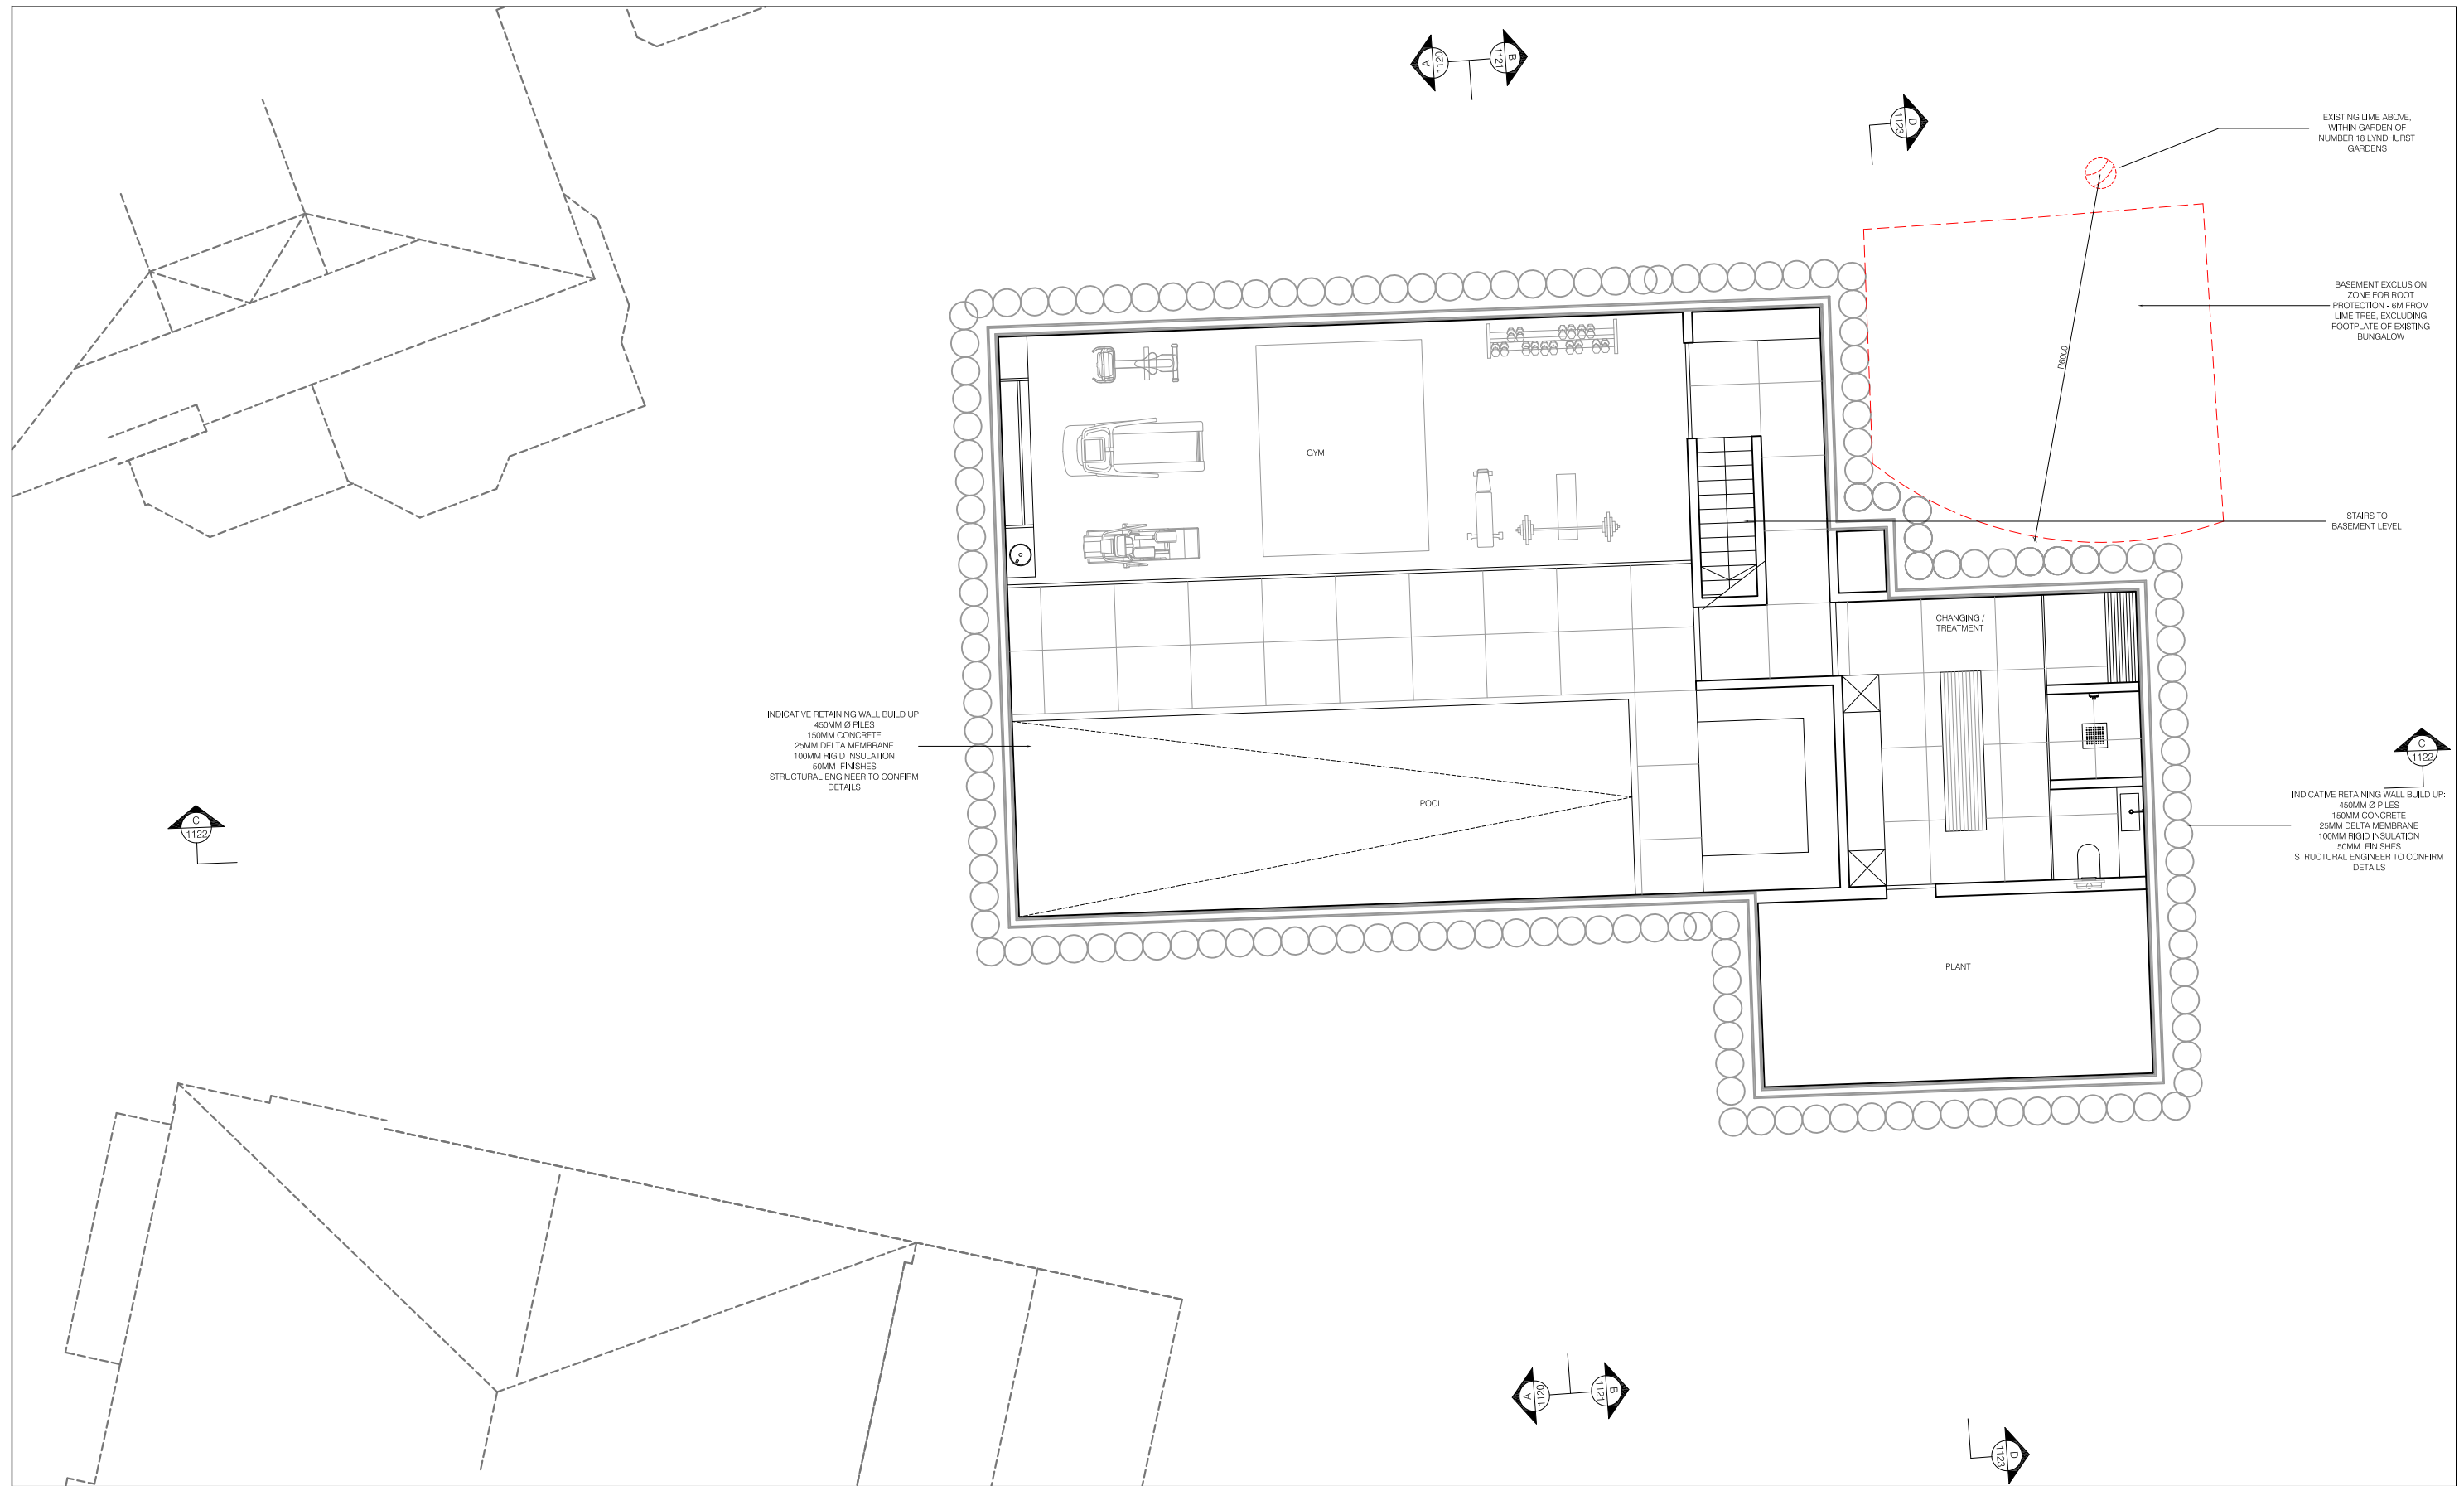

NO.	DATE	REVISION
A	08.09.11	FIRST ISSUE
B	06.10.11	REVISIONS TO INCLUDE REDUCTION IN BUILDING HEIGHT OF 0.5M, REDUCTION IN BUILDING HEIGHT OF EAST WING BY 1.75M AND MOVING EAST WING AWAY FROM EASTERN SITE BOUNDARY BY UP TO 2M
C	22.10.11	REVISIONS TO SPACE PLANNING AND EAST WING, REMOVAL OF NORTH EAST CORNER

 


Drawing legend		
Grid lines	DETAIL Y 042	Detail & Drwg Location
Elevation & Drwg Location	Section & Drwg Location	Area & Drwg Location

VABEL


VABEL LTD
53 HEHSTAL ROAD, LONDON, NW6 2AD
T+44 (0)20 7625 1115 F+44 (0)20 7625 1117
CONTACT@VABEL.CO.UK
WWW.VABEL.CO.UK

PROJECT TITLE		
16A LYN DHURST GARDENS		
DRAWING TITLE		
PROPOSED SUB-BASEMENT FLOOR PLAN		
DATE	DRAWN	SCALE
07.09.11	JLS	1:50/A1, 1:100/A3
PROJECT	NUMBER	REVISION
1022	1103	C

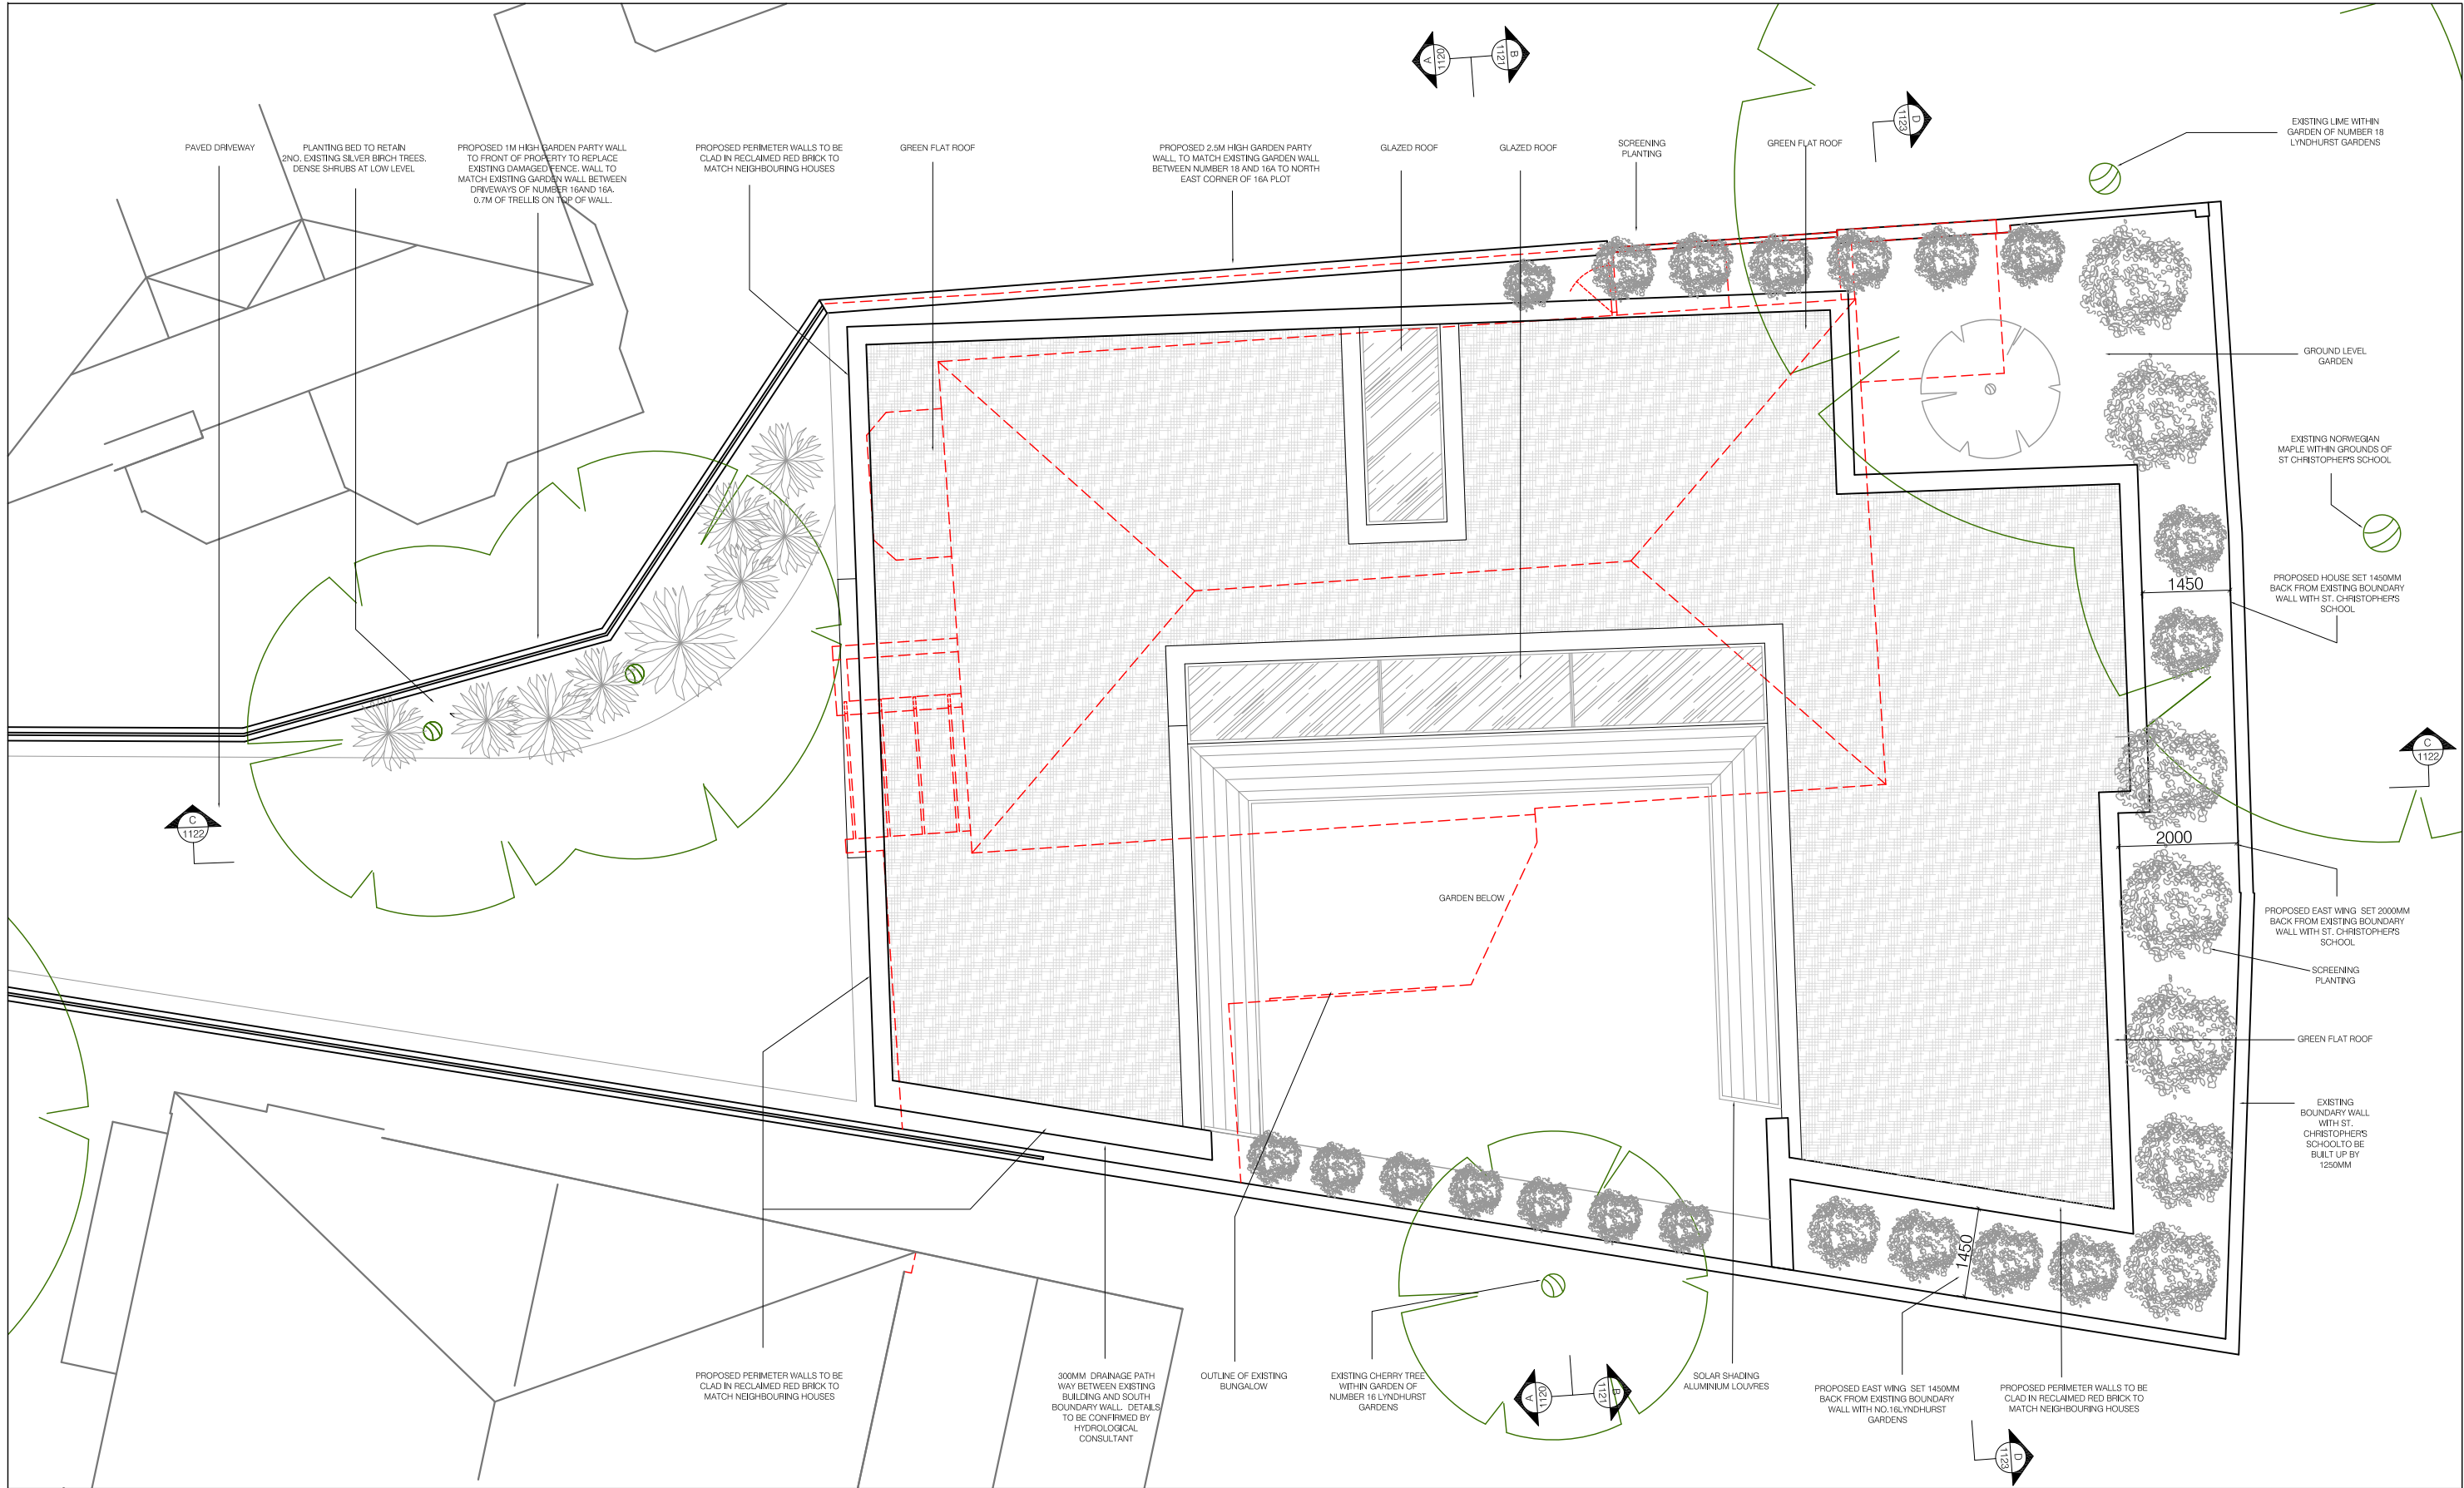

01 PROPOSED ROOF PLAN
SCALE: 1: 50 @ A1

NO.	DATE	REVISION
A	08.09.11	FIRST ISSUE
B	06.10.11	REVISIONS TO INCLUDE REDUCTION IN BUILDING HEIGHT OF 0.5M, REDUCTION IN BUILDING HEIGHT OF EAST WING BY 1.75M AND MOVING EAST WING AWAY FROM EASTERN SITE BOUNDARY BY UP TO 2M
C	22.10.11	REVISIONS TO SPACE PLANNING AND EAST WING, REMOVAL OF NORTH EAST CORNER
D	15.12.11	REVISIONS TO SPACE PLANNING OF EASTERN WING AT GROUND FLOOR & LOUVRE NOTE CLARIFIED

 

Drawing legend		
Grid lines	Detail & Drwg Location	
Elevation & Drwg Location	Section & Drwg Location	Area & Drwg Location

VABEL

VABEL LTD
53 HEHSTAL ROAD, LONDON, NW6 2AD
T+44 (0)20 7625 1115 F+44 (0)20 7625 1117
CONTACT@VABEL.CO.UK
WWW.VABEL.CO.UK

PROJECT TITLE		
16A LYNDBURST GARDENS		
DRAWING TITLE		
PROPOSED ROOF PLAN		
DATE	DRAWN	SCALE
07.09.11	JLS	1:50/A1, 1:100/A3
PROJECT	NUMBER	REVISION
1022	1104	D