
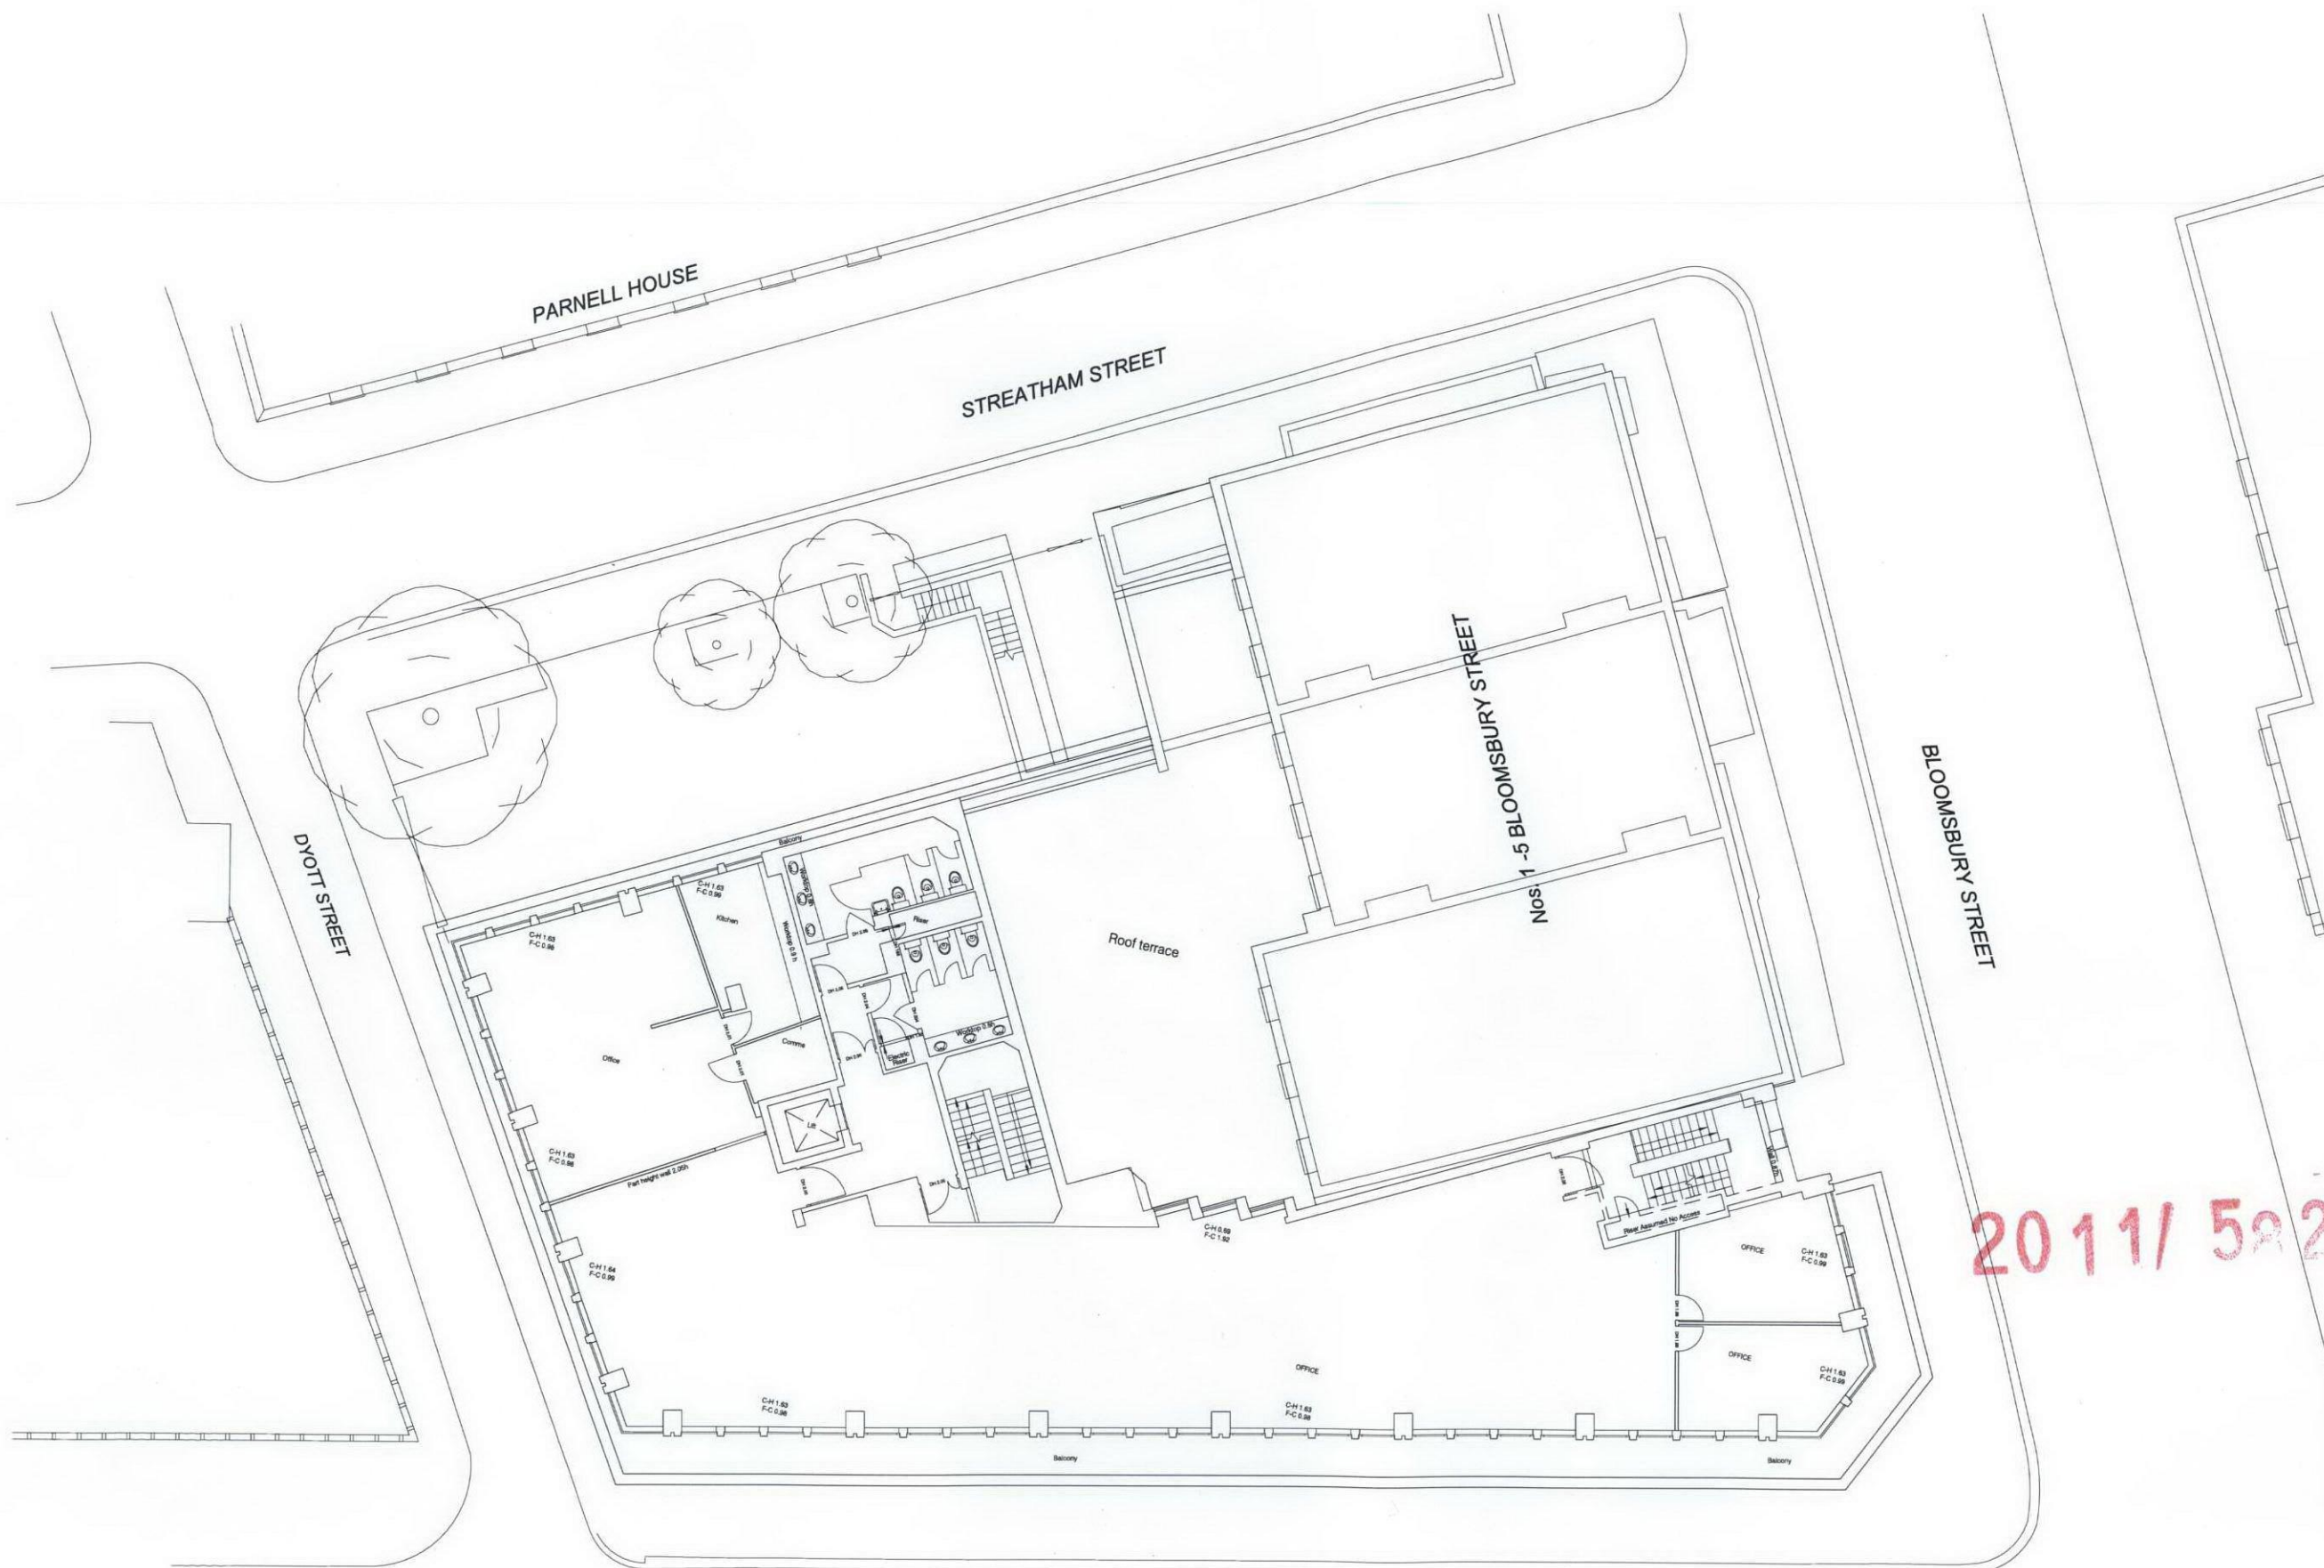


DO NOT SCALE THIS DRAWING  
CONTRACTORS ARE TO CHECK ALL DIMENSIONS PRIOR TO COMMENCEMENT ON SITE AND NOTIFY THE ARCHITECT OF ANY ERRORS, OMISSIONS, OR DISCREPANCIES.  
TATE & HINDLE DESIGN LIMITED RETAIN COPYRIGHT OF THIS DRAWING. IT MAY NOT BE COPIED, ALTERED OR REPRODUCED IN ANY WAY WITHOUT THEIR WRITTEN AUTHORITY.

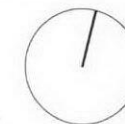

**COPY**

2011/ 5223/P

rev	description	date	checked
status			
FOR INFORMATION			
client			
ARTILLERY PROPERTIES Ltd			
project			
ISIS HOUSE			
64-76 New Oxford Street			
drawing			
EXISTING			
FIRST FLOOR PLAN			
scale	drawn	checked	date
1:100@A1	DS	X	24-05-11
1:200@A3			
project no.	drg	revision	
10730	P-EX(03)011	00	

FOR INFORMATION

ARTILLERY PROPERTIES Ltd

ISIS HOUSE  
64-76 New Oxford Street

EXISTING  
FIRST FLOOR PLAN

scale drawn checked date  
1:100@A1 DS X 24-05-11  
1:200@A3

project no. drg revision  
10730 P-EX(03)011 00

**TATE HINDLE**  
ARCHITECTURE + DESIGN

1 Lindsey Street, Smithfield, London EC1A 9HP T 020 7332 4850  
mail@tatehindle.co.uk www.tatehindle.co.uk F 020 7332 4888  
© Tate and Hindle Design Limited