



DO NOT SCALE THIS DRAWING
 CONTRACTORS ARE TO CHECK ALL DIMENSIONS PRIOR TO COMMENCEMENT ON SITE AND NOTIFY THE ARCHITECT OF ANY ERRORS, OMISSIONS, OR DISCREPANCIES.
 TATE & HINDLE DESIGN LIMITED RETAIN COPYRIGHT OF THIS DRAWING. IT MAY NOT BE COPIED, ALTERED OR REPRODUCED IN ANY WAY WITHOUT THEIR WRITTEN AUTHORITY.

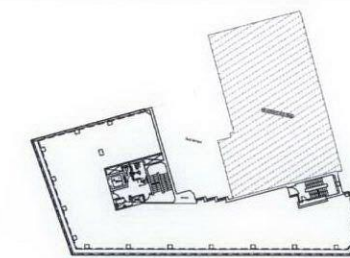

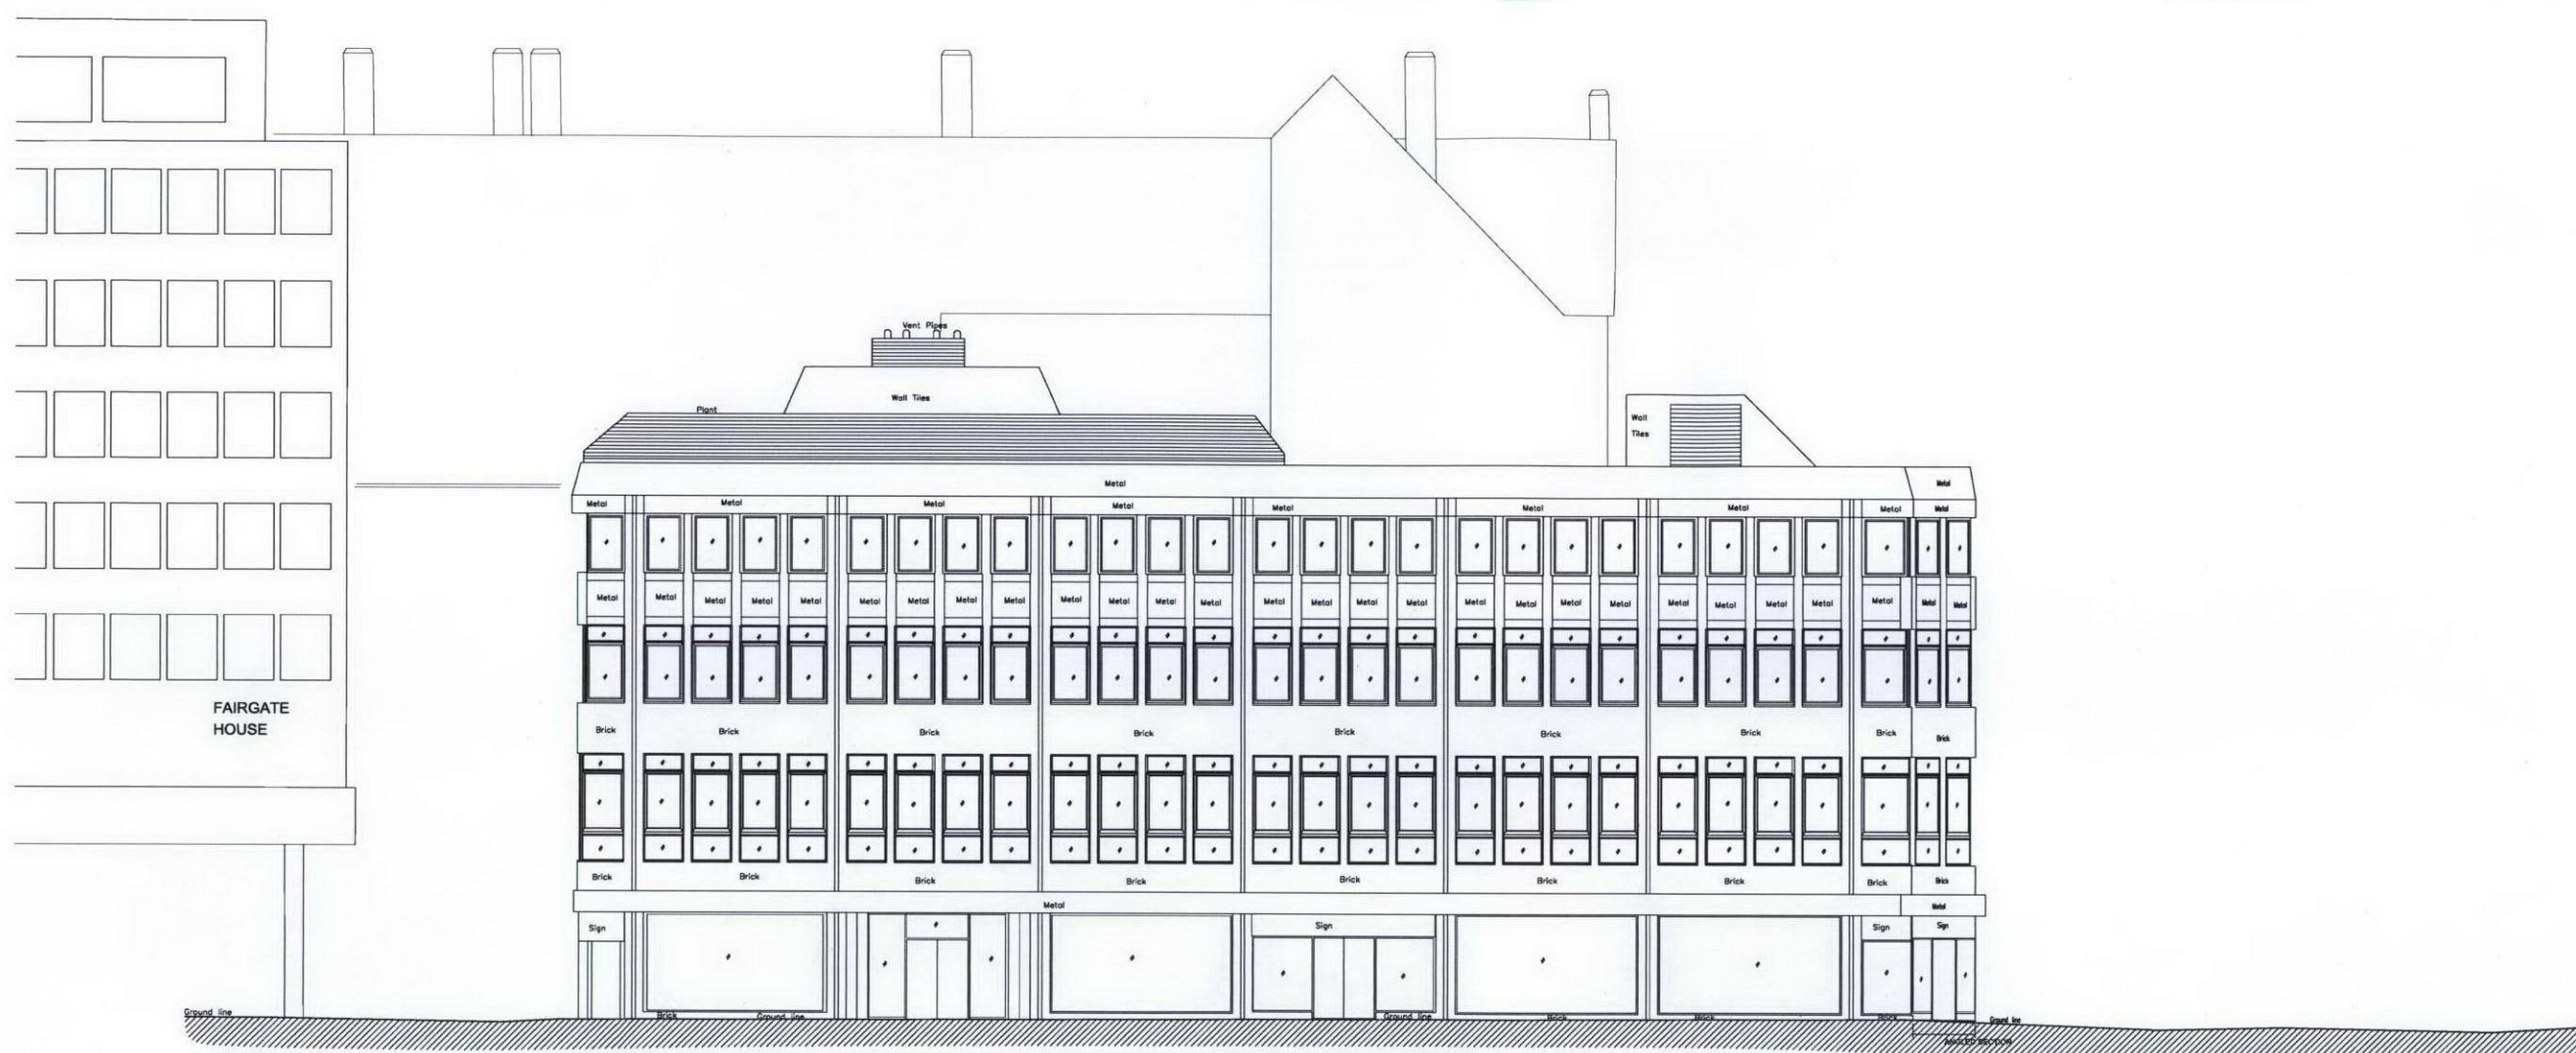

DYOTT STREET

NEW OXFORD STREET

BLOOMSBURY STREET

DATUM 20.00

COPY

2011/ 5823/P

rev description date checked
 status
 FOR INFORMATION

client
 ARTILLERY PROPERTIES Ltd

project
 ISIS HOUSE
 64-76 New Oxford Street

drawing
 EXISTING
 SOUTH ELEVATION

scale
 1:100@A1
 1:200@A3
 drawn CH checked HR date 15-06-11

project no. 10730
 dpg P-EX(05)001 revision 00



TATE HINDLE
 ARCHITECTURE + DESIGN

1 Lindsey Street, Smithfield, London EC1A 9HP T 020 7332 4850
 mail@tatehindle.co.uk www.tatehindle.co.uk F 020 7332 4888
 © Tate and Hindle Design Limited